


LEGEND		
SYMBOL	DESCRIPTION	AREA/ QUANTITY
	LOUWERED GABLE VENT	4
	2x8 WOOD FILLER WALL	2
	EXTERIOR WALL LIGHTS	3
	INTERIOR CEILING LIGHTS	1
	INTERIOR WALL LIGHTS	4
	FLOOR DRAIN	3
	TP DISPENSER	2
	WALL MOUNT HAND DRYER	2
	SOAP DISPENSER	2
	WALL HYDRANT	1
	ELECTRICAL OUTLET	1
	GLU-LAM BEAM	5


NOTE: HEATER IN MECH ROOM FOR FREEZE PROTECTION ONLY

WALL TYPE SCHEDULE

8" REINFORCED CONCRETE MASONRY BLOCK WALL WITH MORTAR JOINTS, GROUTED SOLID ALL CELLS RUNNING BOND PATTERN.

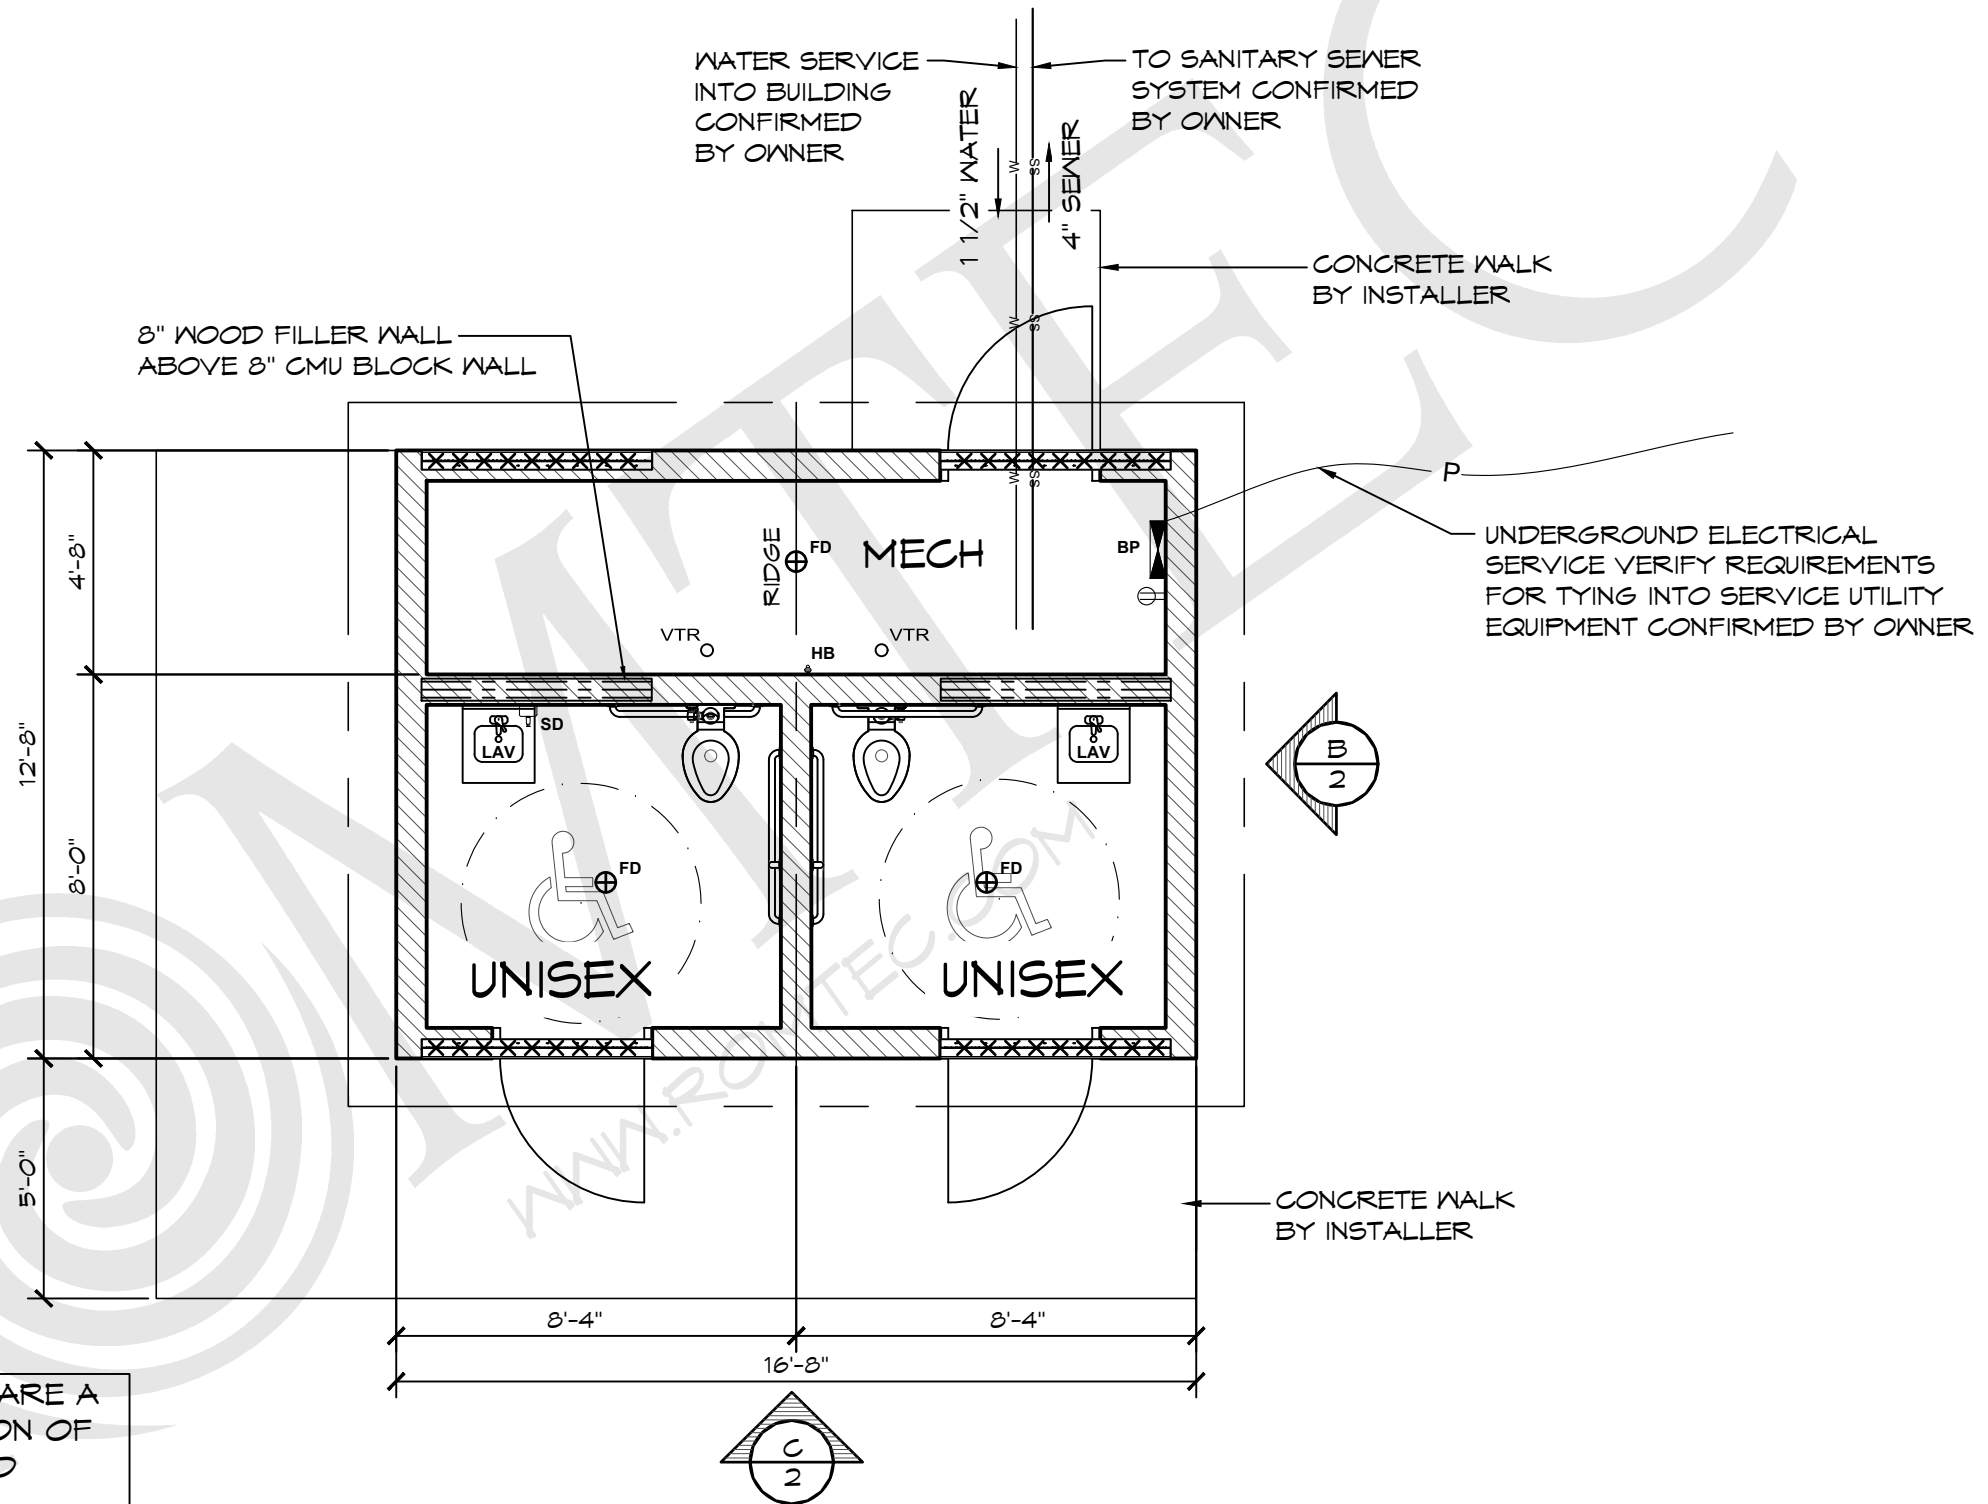

1 FLOOR PLAN
SCALE: 1/4" = 1'-0"

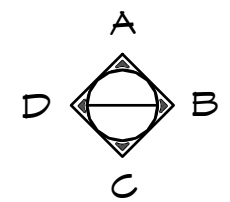

THESE PLAN VIEW AND ELEVATION DRAWINGS ARE A PRELIMINARY ARCHITECTURAL REPRESENTATION OF THE BUILDING. ALL DIMENSIONS, FEATURES AND COMPONENTS SHOWN ON THESE PRELIMINARY DRAWINGS MAY OR MAY NOT BE PART OF THE QUOTE. PLEASE REFER TO THE "SCOPE OF SUPPLY AND SERVICES" LETTER PROVIDED WITH YOUR QUOTE FOR ROMTEC'S PROPOSED SCOPE OF SUPPLY.

ROMTEC
18240 NORTH BANK ROAD - ROSEBURG, OR 97470
(541) 496-3341 FAX (541) 496-0803

PRELIMINARY

© 2017 ROMTEC, INC. ALL RIGHTS RESERVED. THESE PLANS AND DRAWINGS MAY NOT BE REPRODUCED, ADAPTED OR FURTHER DISTRIBUTED, AND NO BUILDINGS MAY BE CONSTRUCTED FROM THESE PLANS, WITHOUT THE WRITTEN PERMISSION OF ROMTEC, INC.

PROJECT: 2022 SIERRA II COMPACT 16'-8" W 3'-6" STORAGE/MECH RM
CITY OF KELLER
OVERTON RIDGE RESTROOM PROJECT
KELLER, TEXAS


PROJECT#: 1291
MODEL#: 2022
DATE: 2/25/2020

REV.	DATE	BY


DRAWN BY: JS

SHEET NO. 1

SHEET TITLE: FLOOR PLAN

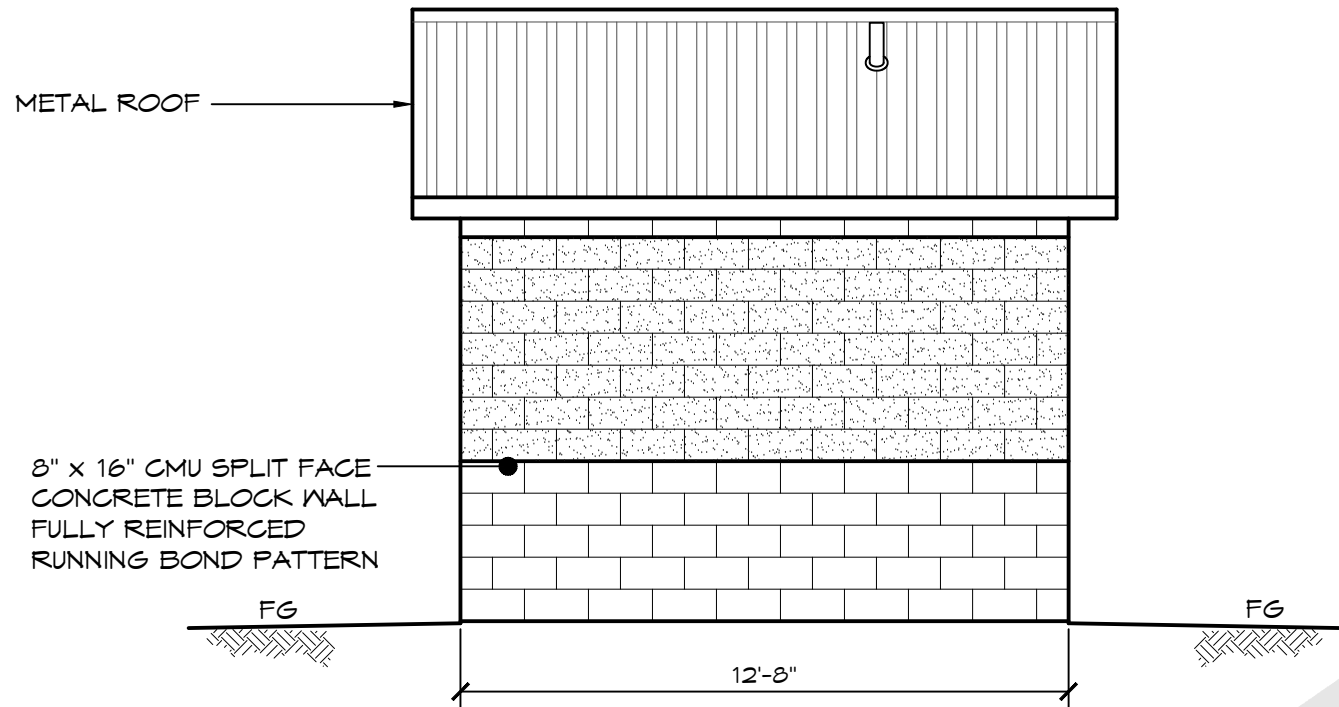

B ELEVATION VIEW
SCALE: 1/4" = 1'-0"

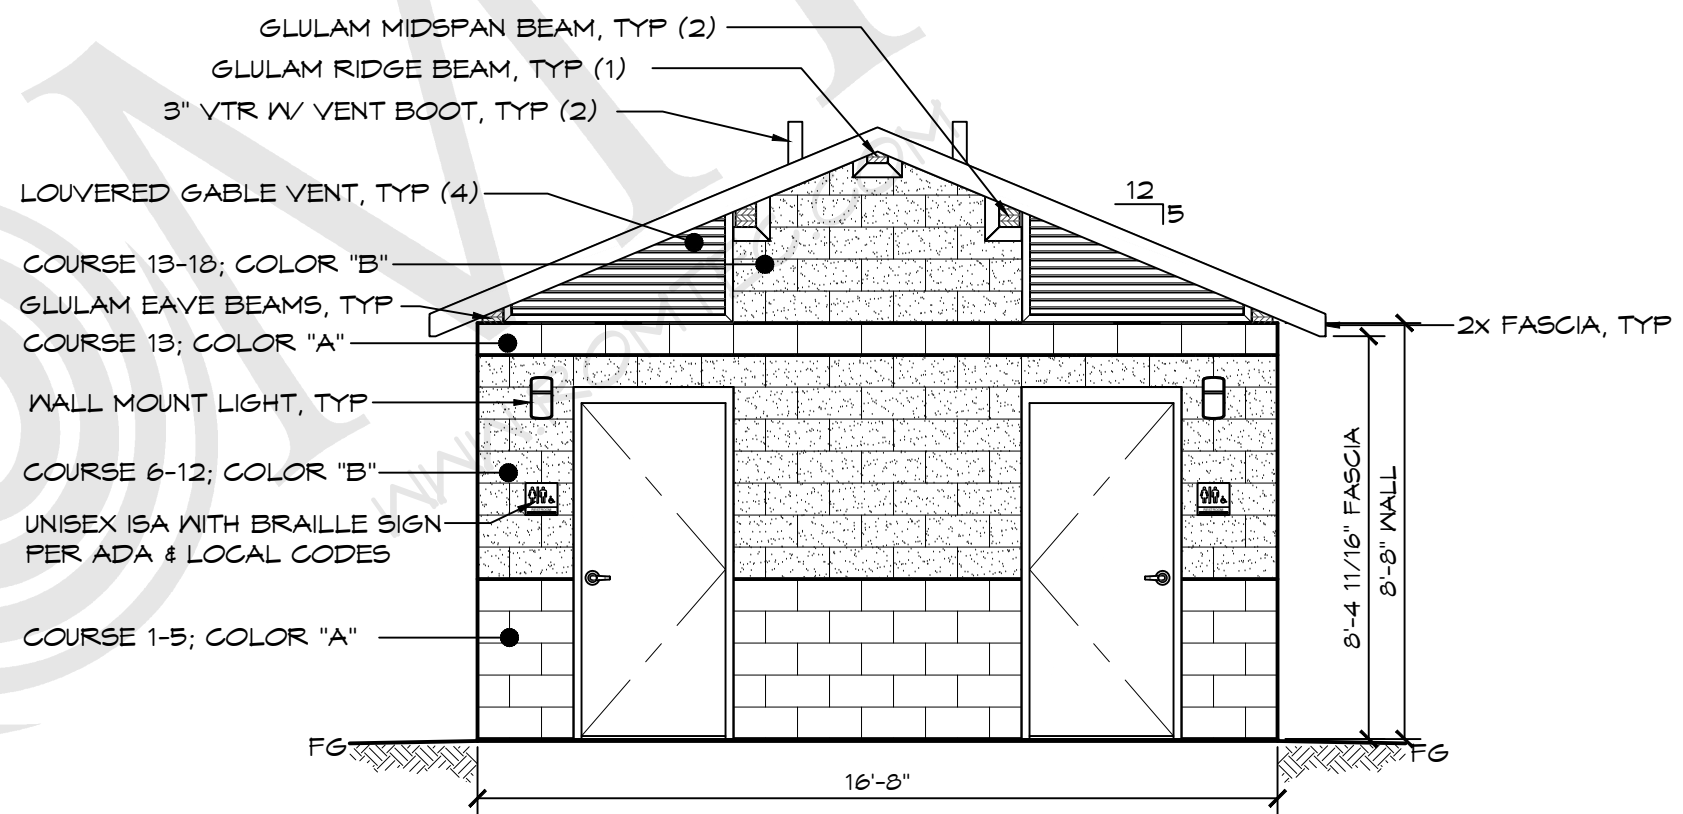

C ELEVATION VIEW
SCALE: 1/4" = 1'-0"

THESE PLAN VIEW AND ELEVATION DRAWINGS ARE A PRELIMINARY ARCHITECTURAL REPRESENTATION OF THE BUILDING. ALL DIMENSIONS, FEATURES AND COMPONENTS SHOWN ON THESE PRELIMINARY DRAWINGS MAY OR MAY NOT BE PART OF THE QUOTE. PLEASE REFER TO THE "SCOPE OF SUPPLY AND SERVICES" LETTER PROVIDED WITH YOUR QUOTE FOR ROMTEC'S PROPOSED SCOPE OF SUPPLY.

© 2011 ROMTEC, INC. ALL RIGHTS RESERVED. THESE PLANS AND DRAWINGS MAY NOT BE REPRODUCED, ADAPTED OR FURTHER DISTRIBUTED, AND NO BUILDINGS MAY BE CONSTRUCTED FROM THESE PLANS, WITHOUT THE WRITTEN PERMISSION OF ROMTEC, INC.
PROJECT: 2022 SIERRA II COMPACT 16'-8" W/ 9'-6" STORAGE/MECH RM

CITY OF KELLER
OVERTON RIDGE RESTROOM PROJECT
KELLER, TEXAS

SHEET TITLE: ELEVATIONS (CMU)

PROJECT#:	1291
MODEL#:	2022
DATE:	2/25/2020
REVISIONS	
REV.	DATE:
BY	
DRAWN BY:	JS