


EXTERIOR FINISH SCHEDULE

ITEM	COLOR	MANUFACTURER	REMARKS
F-1 BRICK VENEER	ALMOND	INTERSTATE BRICK	GROUT SPEC COLOR - SPEC MIX, SM750 SILVERSTONE COURSING - RUNNING BOND
F-2 BRICK VENEER	ALMOND	INTERSTATE BRICK	GROUT SPEC COLOR - SPEC MIX, SM750 SILVERSTONE COURSING - FLEMISH BOND
F-3 BRICK VENEER	ALMOND	INTERSTATE BRICK	GROUT SPEC COLOR - SPEC MIX, SM750 SILVERSTONE COURSING - ROWLOCK
P-1 PAINT FINISH	MATCH BRICK COLOR, F-1	SHERWIN WILLIAMS	FIELD COLOR
M-1 PREFINISHED METAL COPING	MED BRONZE	BEST SOURCE	-
M-2 PRE-ENGINEERED METAL CANOPY	MED BRONZE	ARCHITECTURAL FABRICATION	FACTORY APPLIED FINISH
STOREFRONT FRAMES	DARK BRONZE ANODIZED	KAWNEER	REFER TO WINDOW AND DOOR SCHEDULE
DOWN SPOUTS	MATCH COLOR, P-1	LOCAL SOURCE	PREFINISHED
EIFS	-	PAREX OR EQUAL	SANDBLAST FINISH

**COLORS AND MANUFACTURERS INDICATED ARE PREFERRED. O.C. SHALL SUBMIT SAMPLES OF PROPOSED ALTERNATES FOR ARCHITECT'S APPROVAL
BRICK TO BE ORDERED FROM BLACKSON BRICK (NO SUBSTITUTIONS) CONTACT: BRAE BARTON 817.874.3194 BRAE@BLACKSONBRICK.COM


FINISH LEGEND

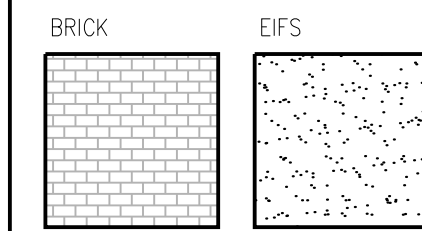

FLEMISH BOND COURSING BAND



ROWLOCK COURSING AT SF WINDOWS

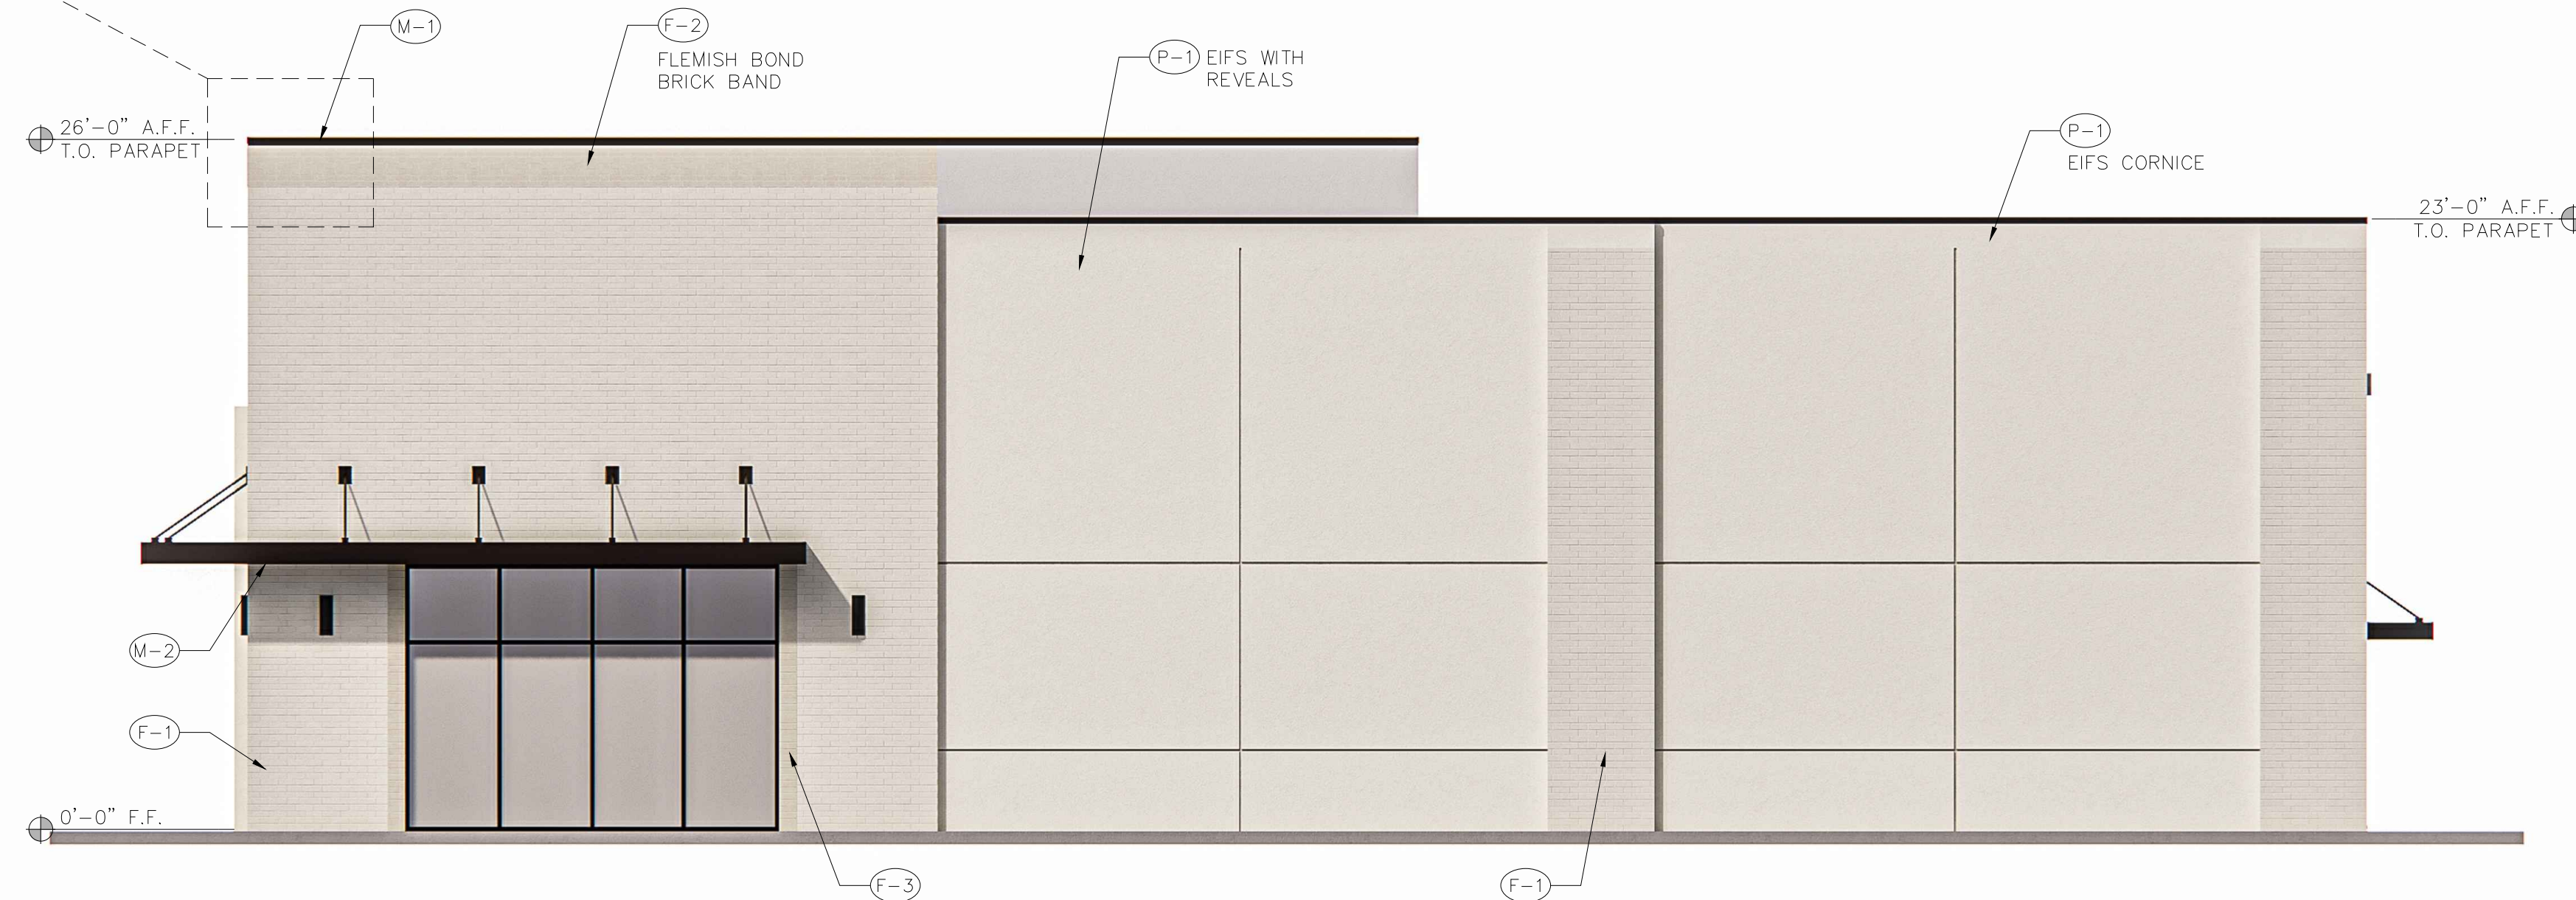

1 EAST ELEVATION
SCALE: 3/16" = 1'-0"

EAST ELEVATION		
BRICK	706 SF	40%
EIFS	1,056 SF	60%
TOTAL AREA	1,762 SF	100%



2 SOUTH ELEVATION
SCALE: 3/16" = 1'-0"

SOUTH ELEVATION		
BRICK	2,392 SF	95%
EIFS	135 SF	5%
TOTAL AREA	2,527 SF	100%