
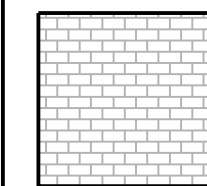
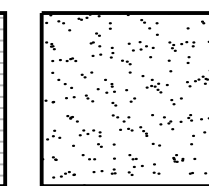
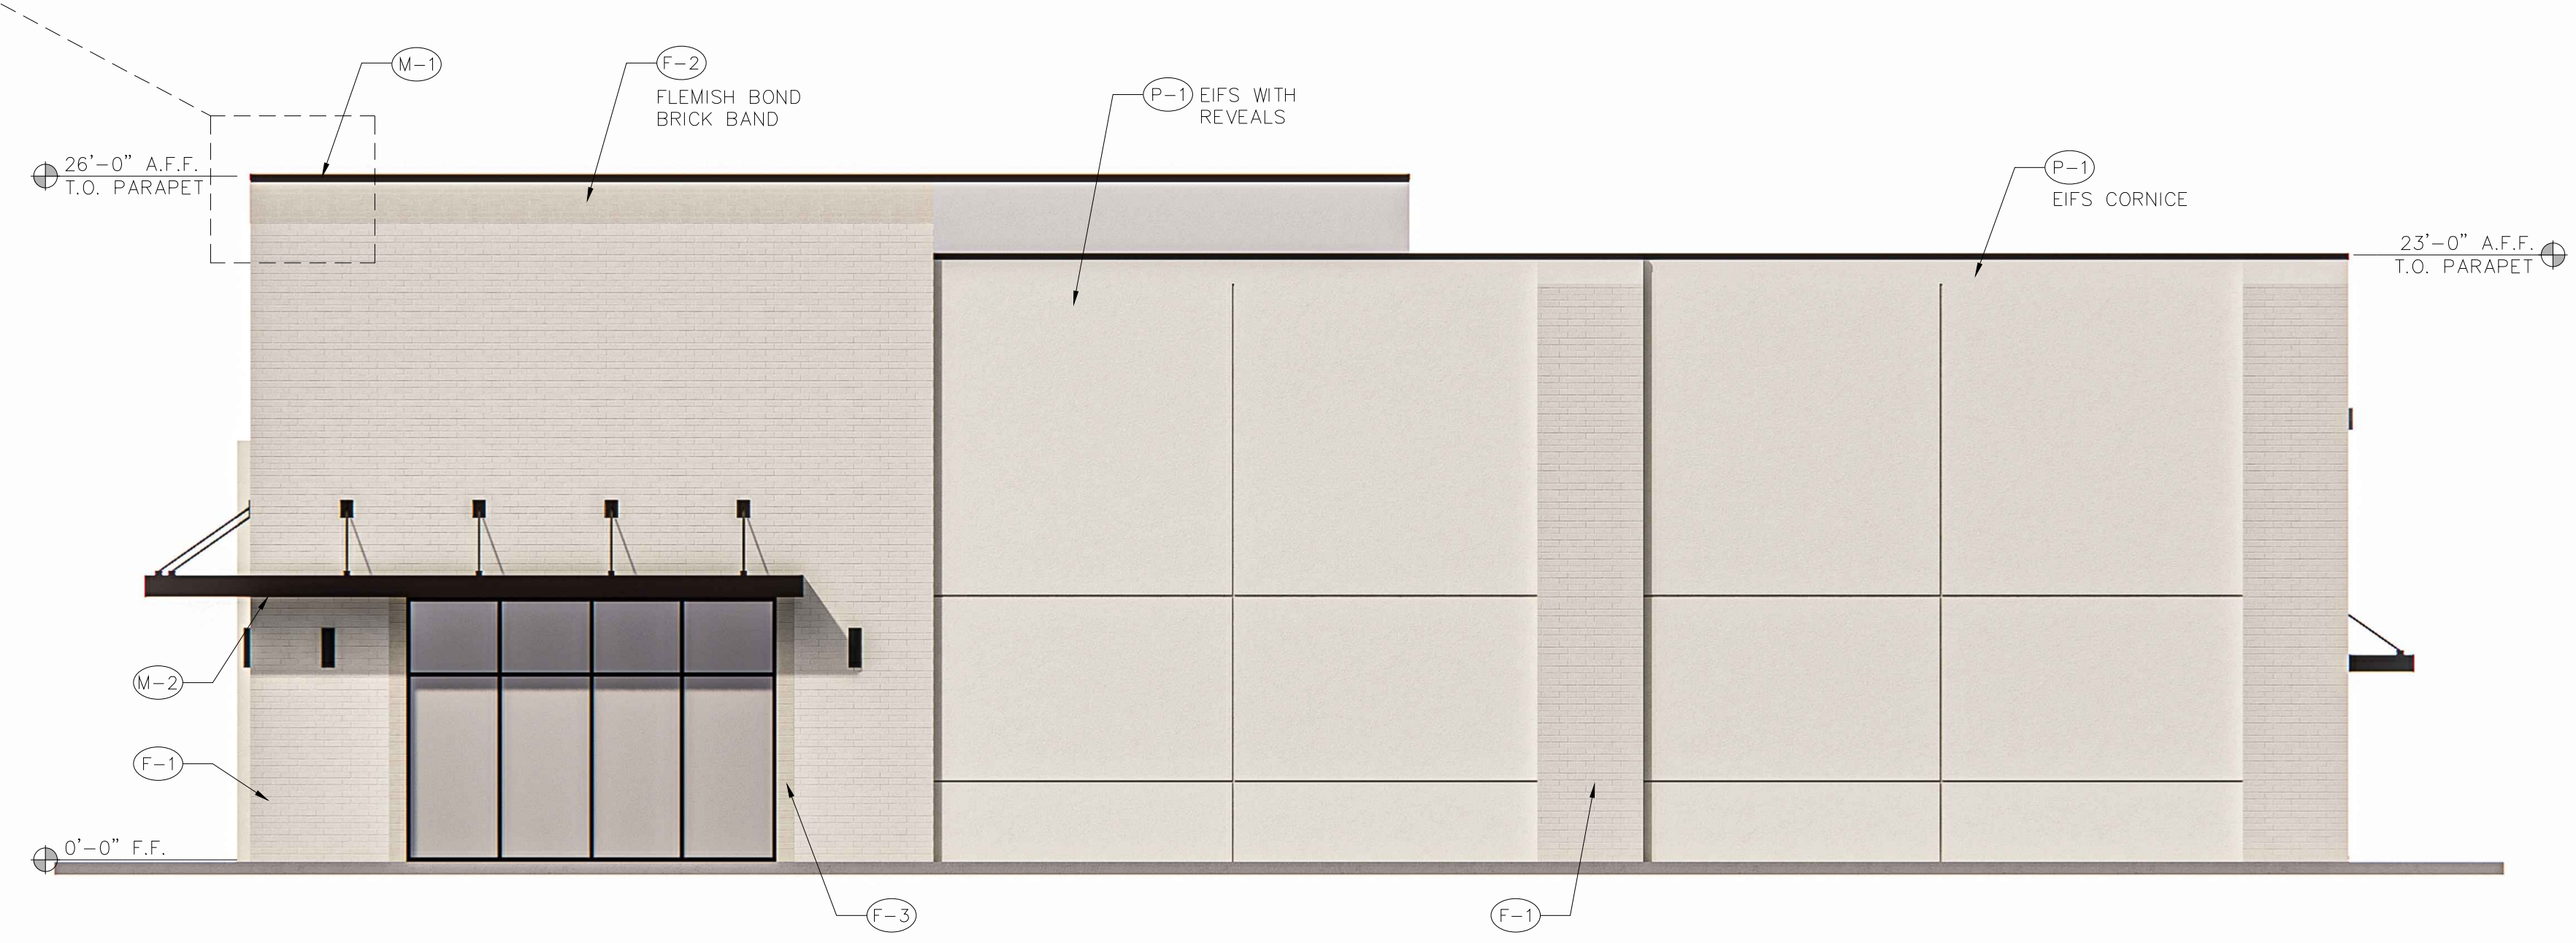


## EXTERIOR FINISH SCHEDULE

ITEM	COLOR	MANUFACTURER	REMARKS	
F-1	BRICK VENEER	ALMOND	INTERSTATE BRICK	GROUT SPEC COLOR - SPEC MIX, SM750 SILVERSTONE COURSING - RUNNING BOND
F-2	BRICK VENEER	ALMOND	INTERSTATE BRICK	GROUT SPEC COLOR - SPEC MIX, SM750 SILVERSTONE COURSING - FLEMISH BOND
F-3	BRICK VENEER	ALMOND	INTERSTATE BRICK	GROUT SPEC COLOR - SPEC MIX, SM750 SILVERSTONE COURSING - ROWLOCK
P-1	PAINT FINISH	MATCH BRICK COLOR, F-1	SHERWIN WILLIAMS	FIELD COLOR
M-1	PREFINISHED METAL COPING	MED BRONZE	BEST SOURCE	-
M-2	PRE-ENGINEERED METAL CANOPY	MED BRONZE	ARCHITECTURAL FABRICATION	FACTORY APPLIED FINISH
	STOREFRONT FRAMES	DARK BRONZE ANODIZED	KAWNEER	REFER TO WINDOW AND DOOR SCHEDULE
	DOWN SPOUTS	MATCH COLOR, P-1	LOCAL SOURCE	PREFINISHED
	EIFS	-	PAREX OR EQUAL	SANDBLAST FINISH

\*\*COLORS AND MANUFACTURERS INDICATED ARE PREFERRED. G.C. SHALL SUBMIT SAMPLES OF PROPOSED ALTERNATES FOR ARCHITECT'S APPROVAL. BRICK TO BE ORDERED FROM BLACKSON BRICK (NO SUBSTITUTIONS) CONTACT: BRAE BARTON 817.874.3194 BRAE@BLACKSONBRICK.COM

FINISH LEGEND	
BRICK	EIFS
	

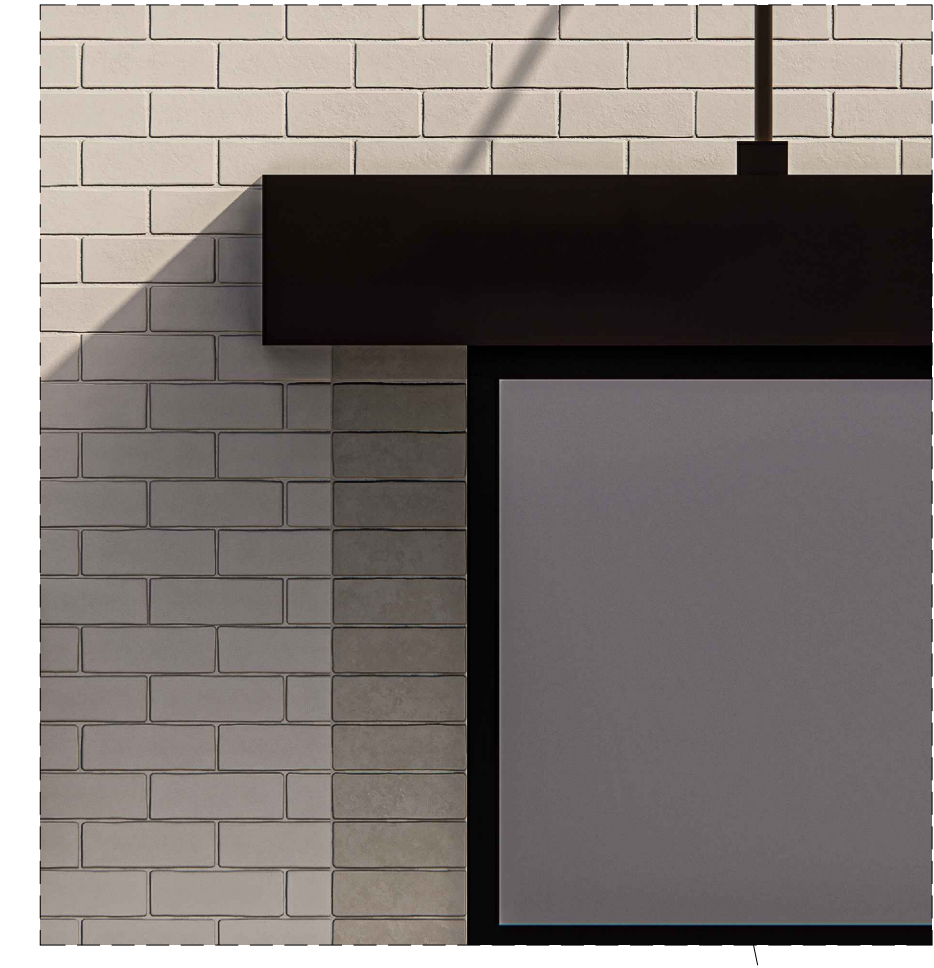

**1 EAST ELEVATION**  
SCALE: 3/16" = 1'-0"

EAST ELEVATION		
BRICK	706 SF	40%
EIFS	1,056 SF	60%
TOTAL AREA	1,762 SF	100%



**2 SOUTH ELEVATION**  
SCALE: 3/16" = 1'-0"

SOUTH ELEVATION		
BRICK	2,392 SF	95%
EIFS	135 SF	5%
TOTAL AREA	2,527 SF	100%

PRELIMINARY  
 NOT TO BE USED  
 FOR  
 REGULATORY  
 APPROVAL,  
 PERMITTING OR  
 CONSTRUCTION



**SHELL BUILDING**  
 FM 1709 KELLER-SMITHFIELD ROAD  
 KELLER, TX

Revisions:

Rev	Description	By	Date
1		ALB	11/07/24

File Name: 24182-AZ0  
 Project No: 24182  
 Date: 11/07/24  
 Drawn By: ALB  
 Checked By: TI

SHEET  
**A2.0**  
 EXTERIOR  
 ELEVATIONS