



1 ARCHITECTURAL SITE PLAN
SCALE: 1/8" = 1'-0"

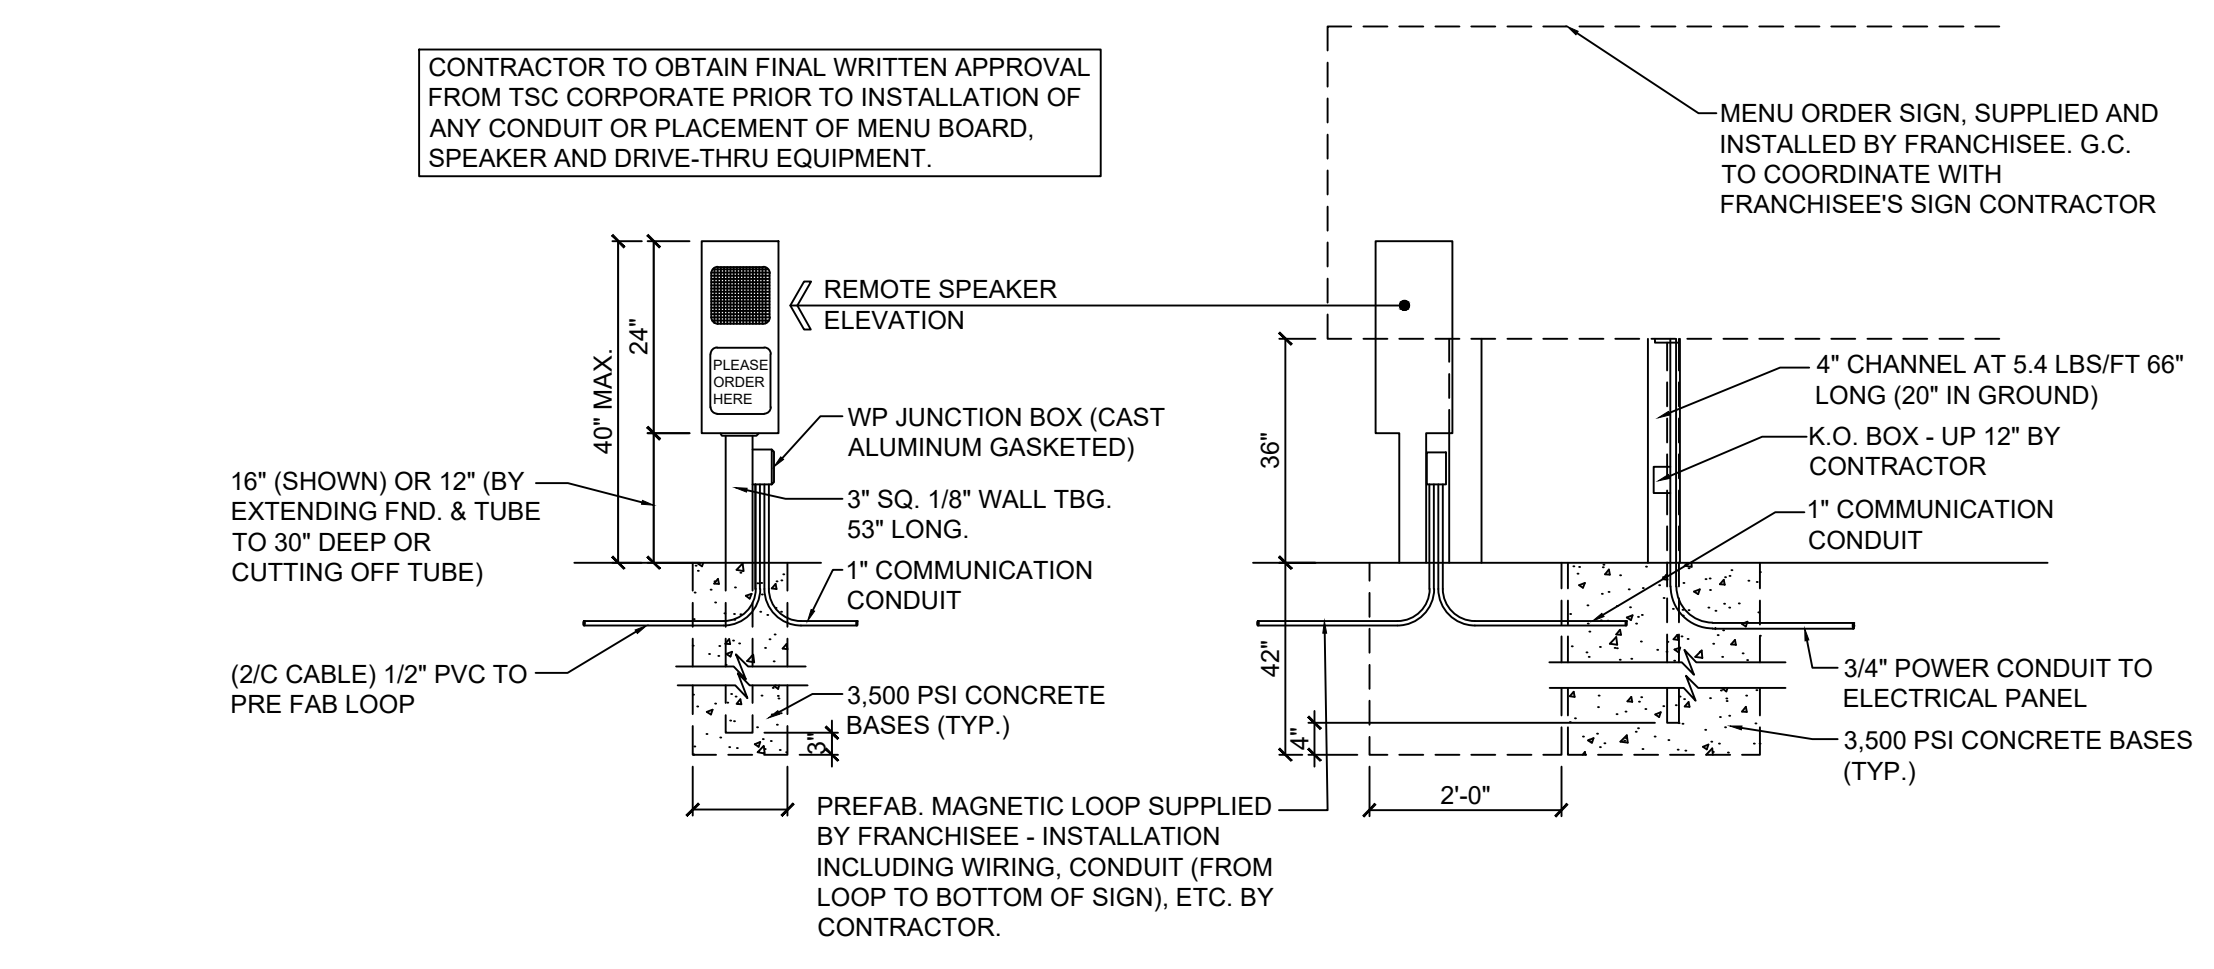

3 MENU BOARD AND CALL BOX DETAIL (NOT USED)
NTS

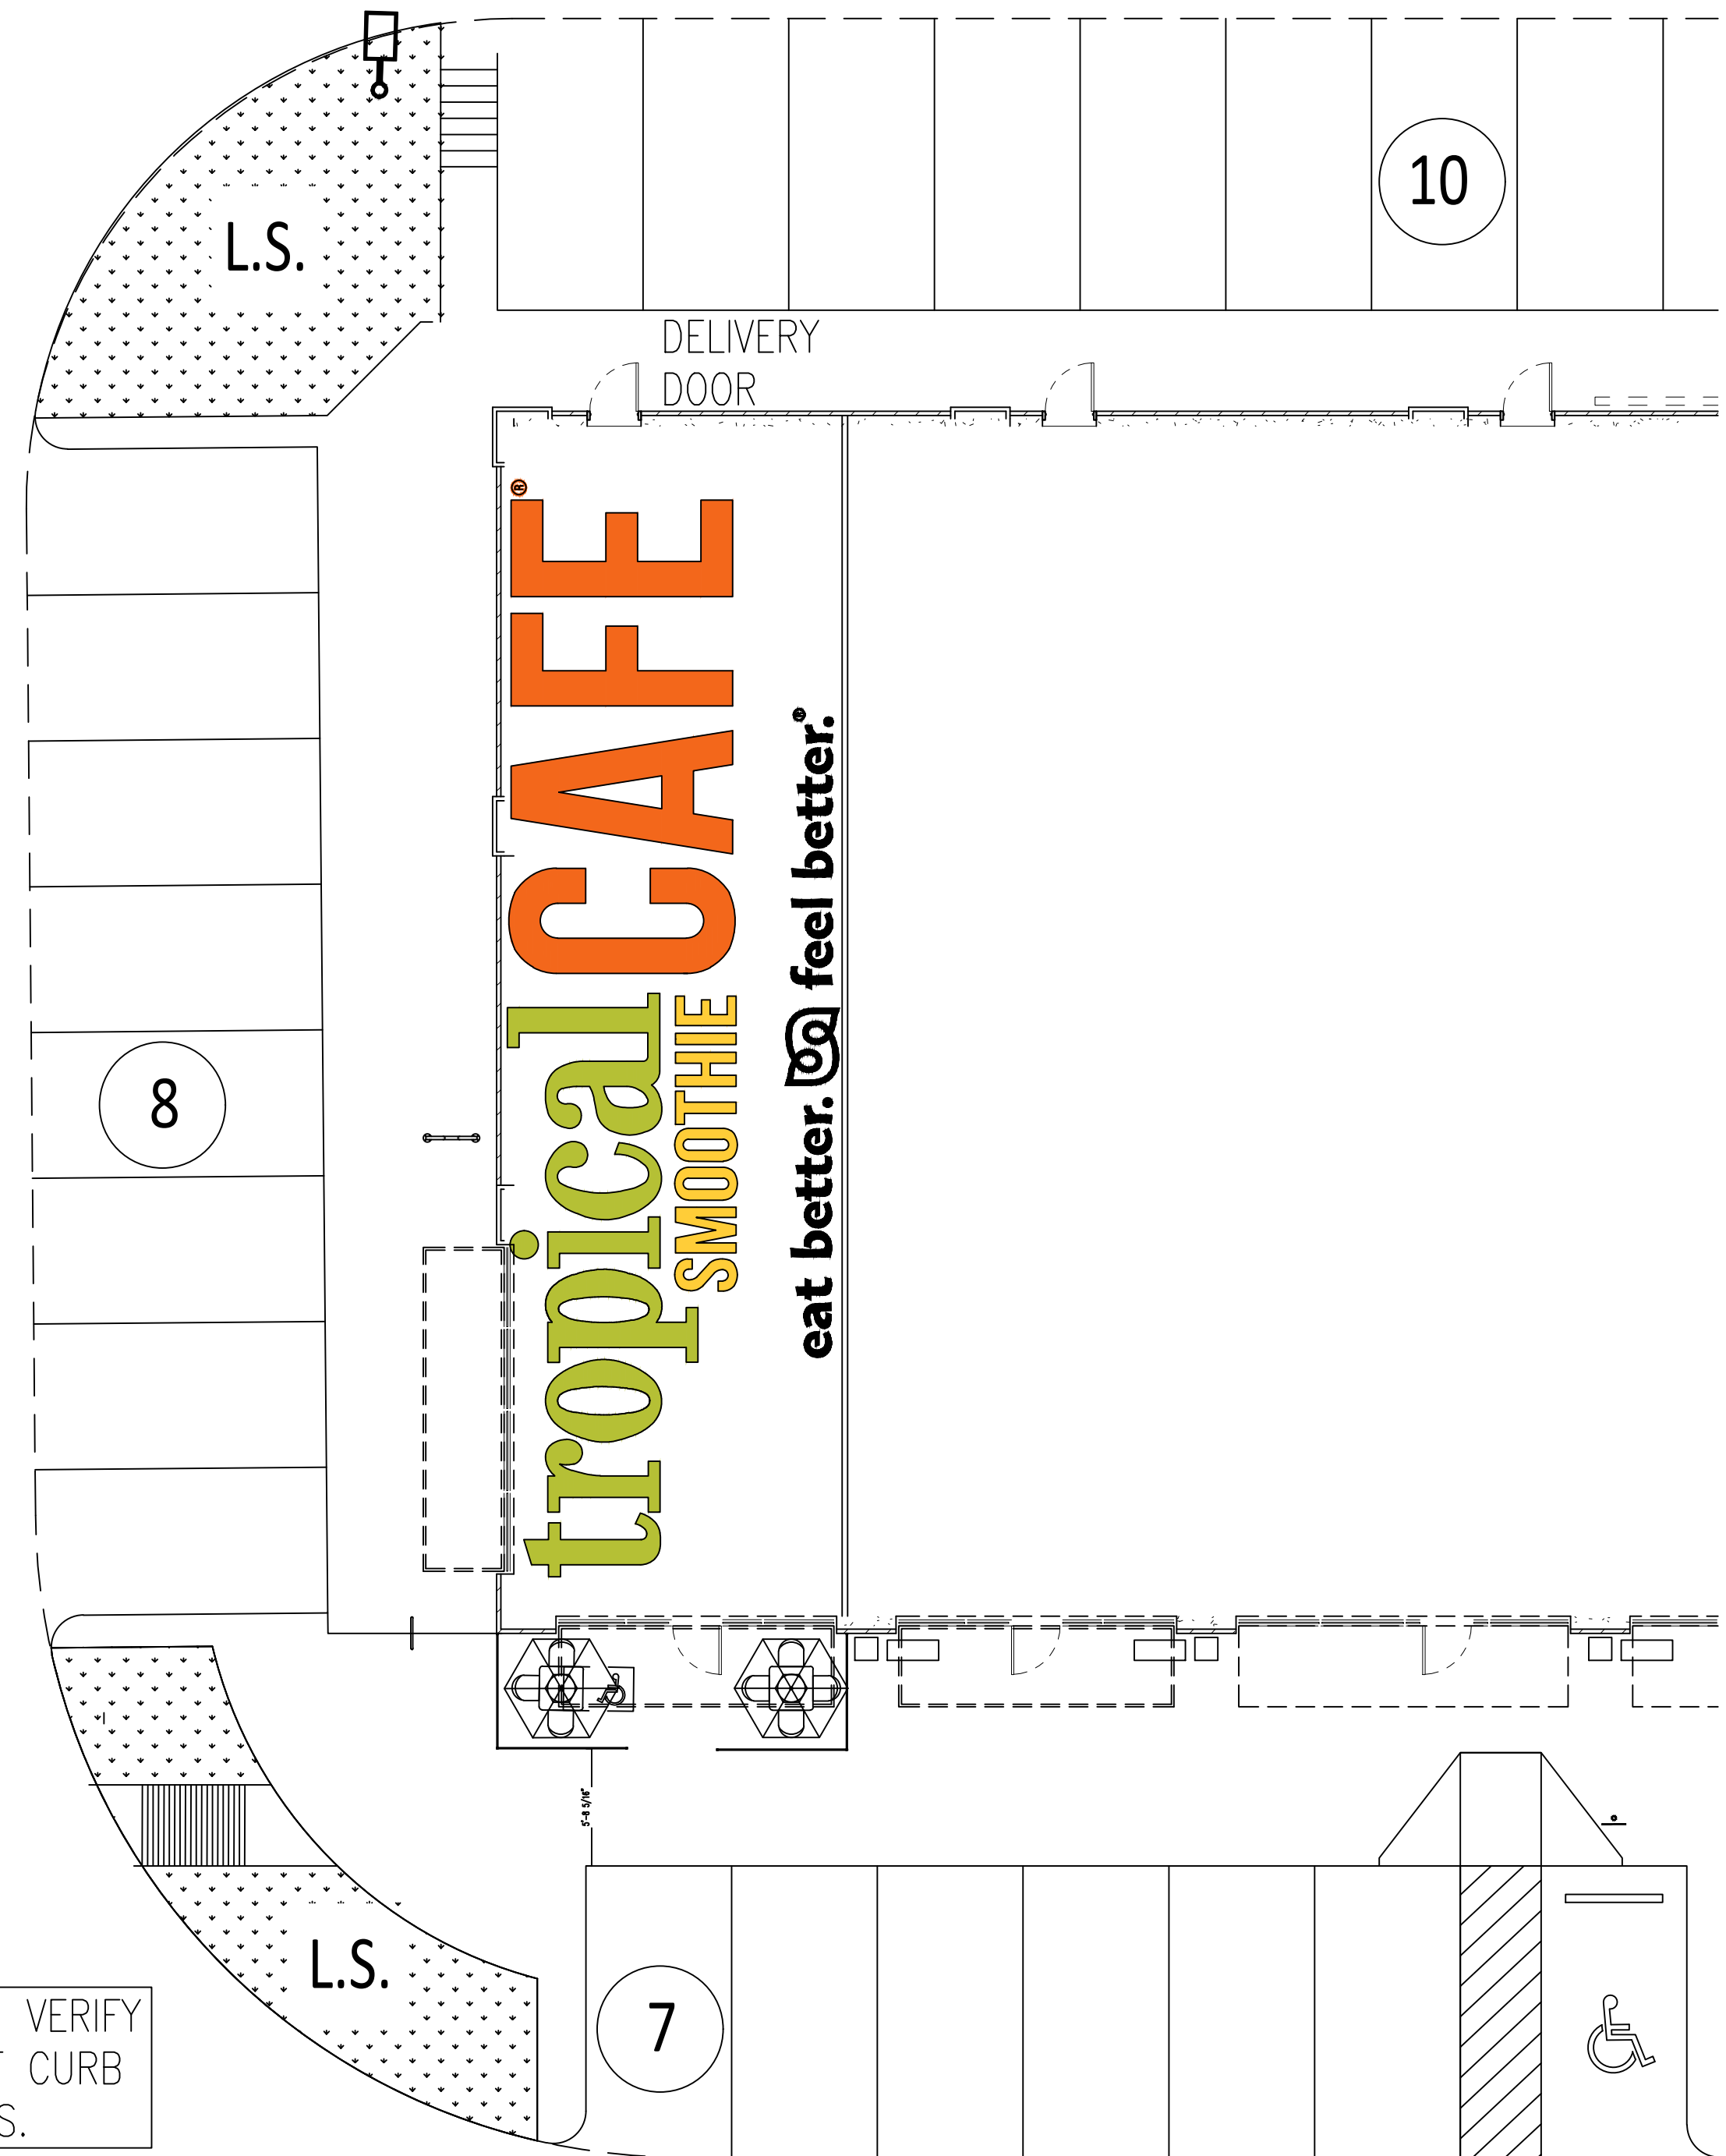

2 ARCHITECTURAL SITE PLAN
SCALE: 1/4" = 1'-0"

GC TO FIELD VERIFY LOCATION OF CURB AND UTILITIES.

G.C. IS REQUIRED TO INSPECT & PROVIDE FILM WITH CAMERA SCOPE OF THE EXISTING SANITARY SEWER LINES TO ENSURE THE LINES ARE IN GOOD CONDITION AND FREE FROM DEBRIS AT THE START OF CONSTRUCTION/DEMOLITION AND AGAIN BEFORE TURNOVER. G.C. IS REQUIRED TO CLEAR DEBRIS AND/OR REPAIR THE LINES TO LIKE-NEW CONDITION IF DAMAGE IS FOUND.

tropical CAFE
SMOOTHIE
eat better. @ feel better.

STORE ADDRESS

1521 KELLER PARKWAY,
SUITE 100
KELLER, TEXAS 76248

STORE NUMBER

TX-049



Architecture / Development
14901 Quorum Drive
Suite 300
Dallas Texas 75254
Ph: (972) 239-8884
Fax: (972) 239-5054



REVISION

| | |
|---|--|
| ▲ | |
| ▲ | |
| ▲ | |
| ▲ | |

ISSUE DATE 03/18/2022

PROJECT 200161


SHEET NAME

SITE PLAN

SHEET NUMBER

A-1.0

1117 BERKEMER CENTER WEST SUITE 1020 ATLANTA, GA 30338
(770) 821-1300
www.tropicalsmoothie.com
ISSUED 03/18/2022 FOR SITE PLAN AMENDMENT

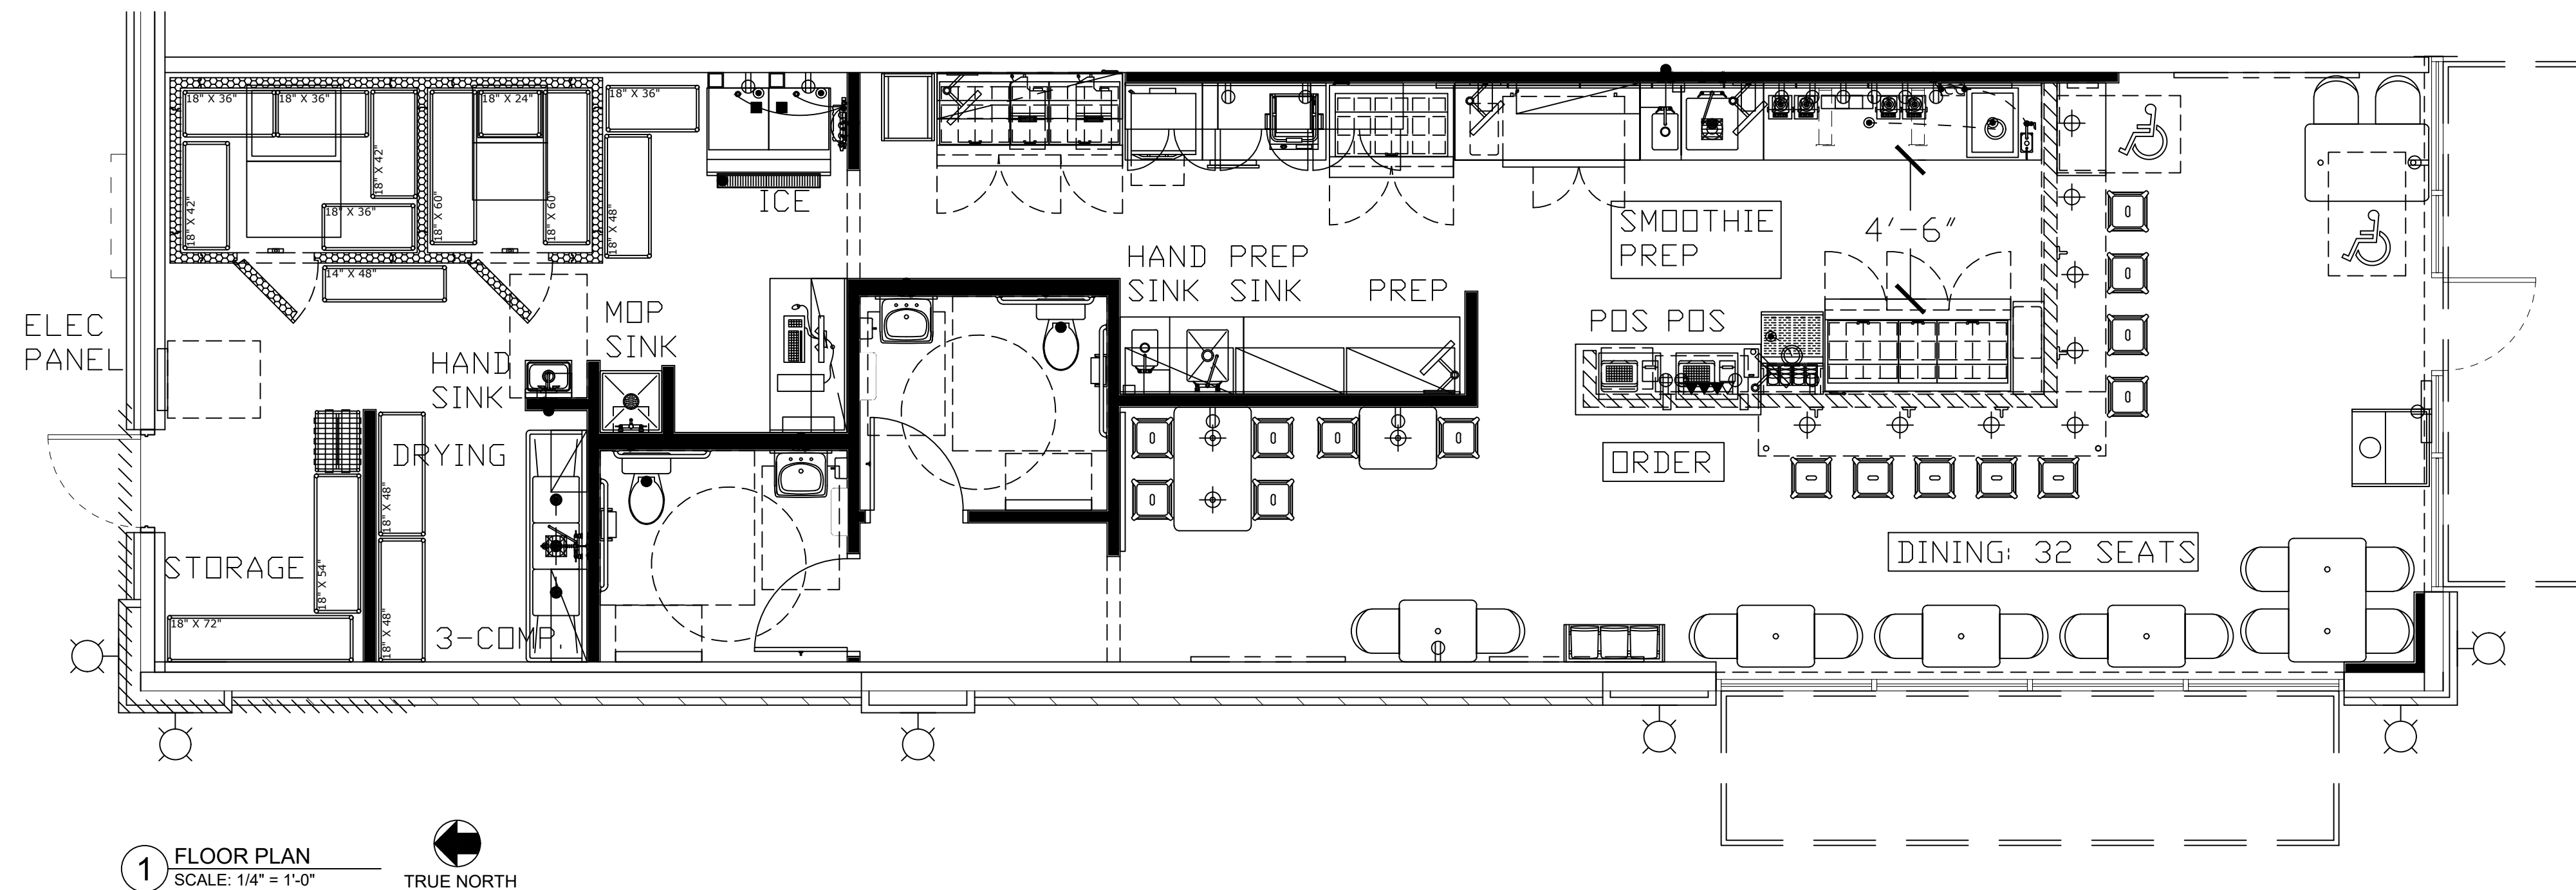

1 FLOOR PLAN
SCALE: 1/4" = 1'-0"
TRUE NORTH

STORE ADDRESS

1521 KELLER PARKWAY,
SUITE 100
KELLER, TEXAS 76248

STORE NUMBER

TX-049



Architecture / Development
14901 Quorum Drive
Suite 300
Dallas Texas 75254
Ph: (972) 239-8884
Fax: (972) 239-5054



| REVISION | |
|----------|--|
| ▲ | |
| ▲ | |
| ▲ | |
| ▲ | |

ISSUE DATE 03/18/2022
PROJECT 200161

SHEET NAME

FLOOR PLAN

SHEET NUMBER

A-2.0

STORE ADDRESS

1521 KELLER PARKWAY,
SUITE 100
KELLER, TEXAS 76248


STORE NUMBER

TX-049



Architecture / Development

14901 Quorum Drive
Suite 300
Dallas Texas 75254
Ph: (972) 239-8884
Fax: (972) 239-5054

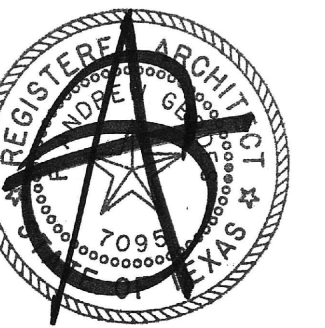

REVISION

| | |
|---|--|
| ▲ | |
| ▲ | |
| ▲ | |
| ▲ | |

ISSUE DATE 03/18/2022



PROJECT 200161





SHEET NAME

EXISTING EXTERIOR
ELEVATION & PATIO
PLAN

SHEET NUMBER

A-2.1

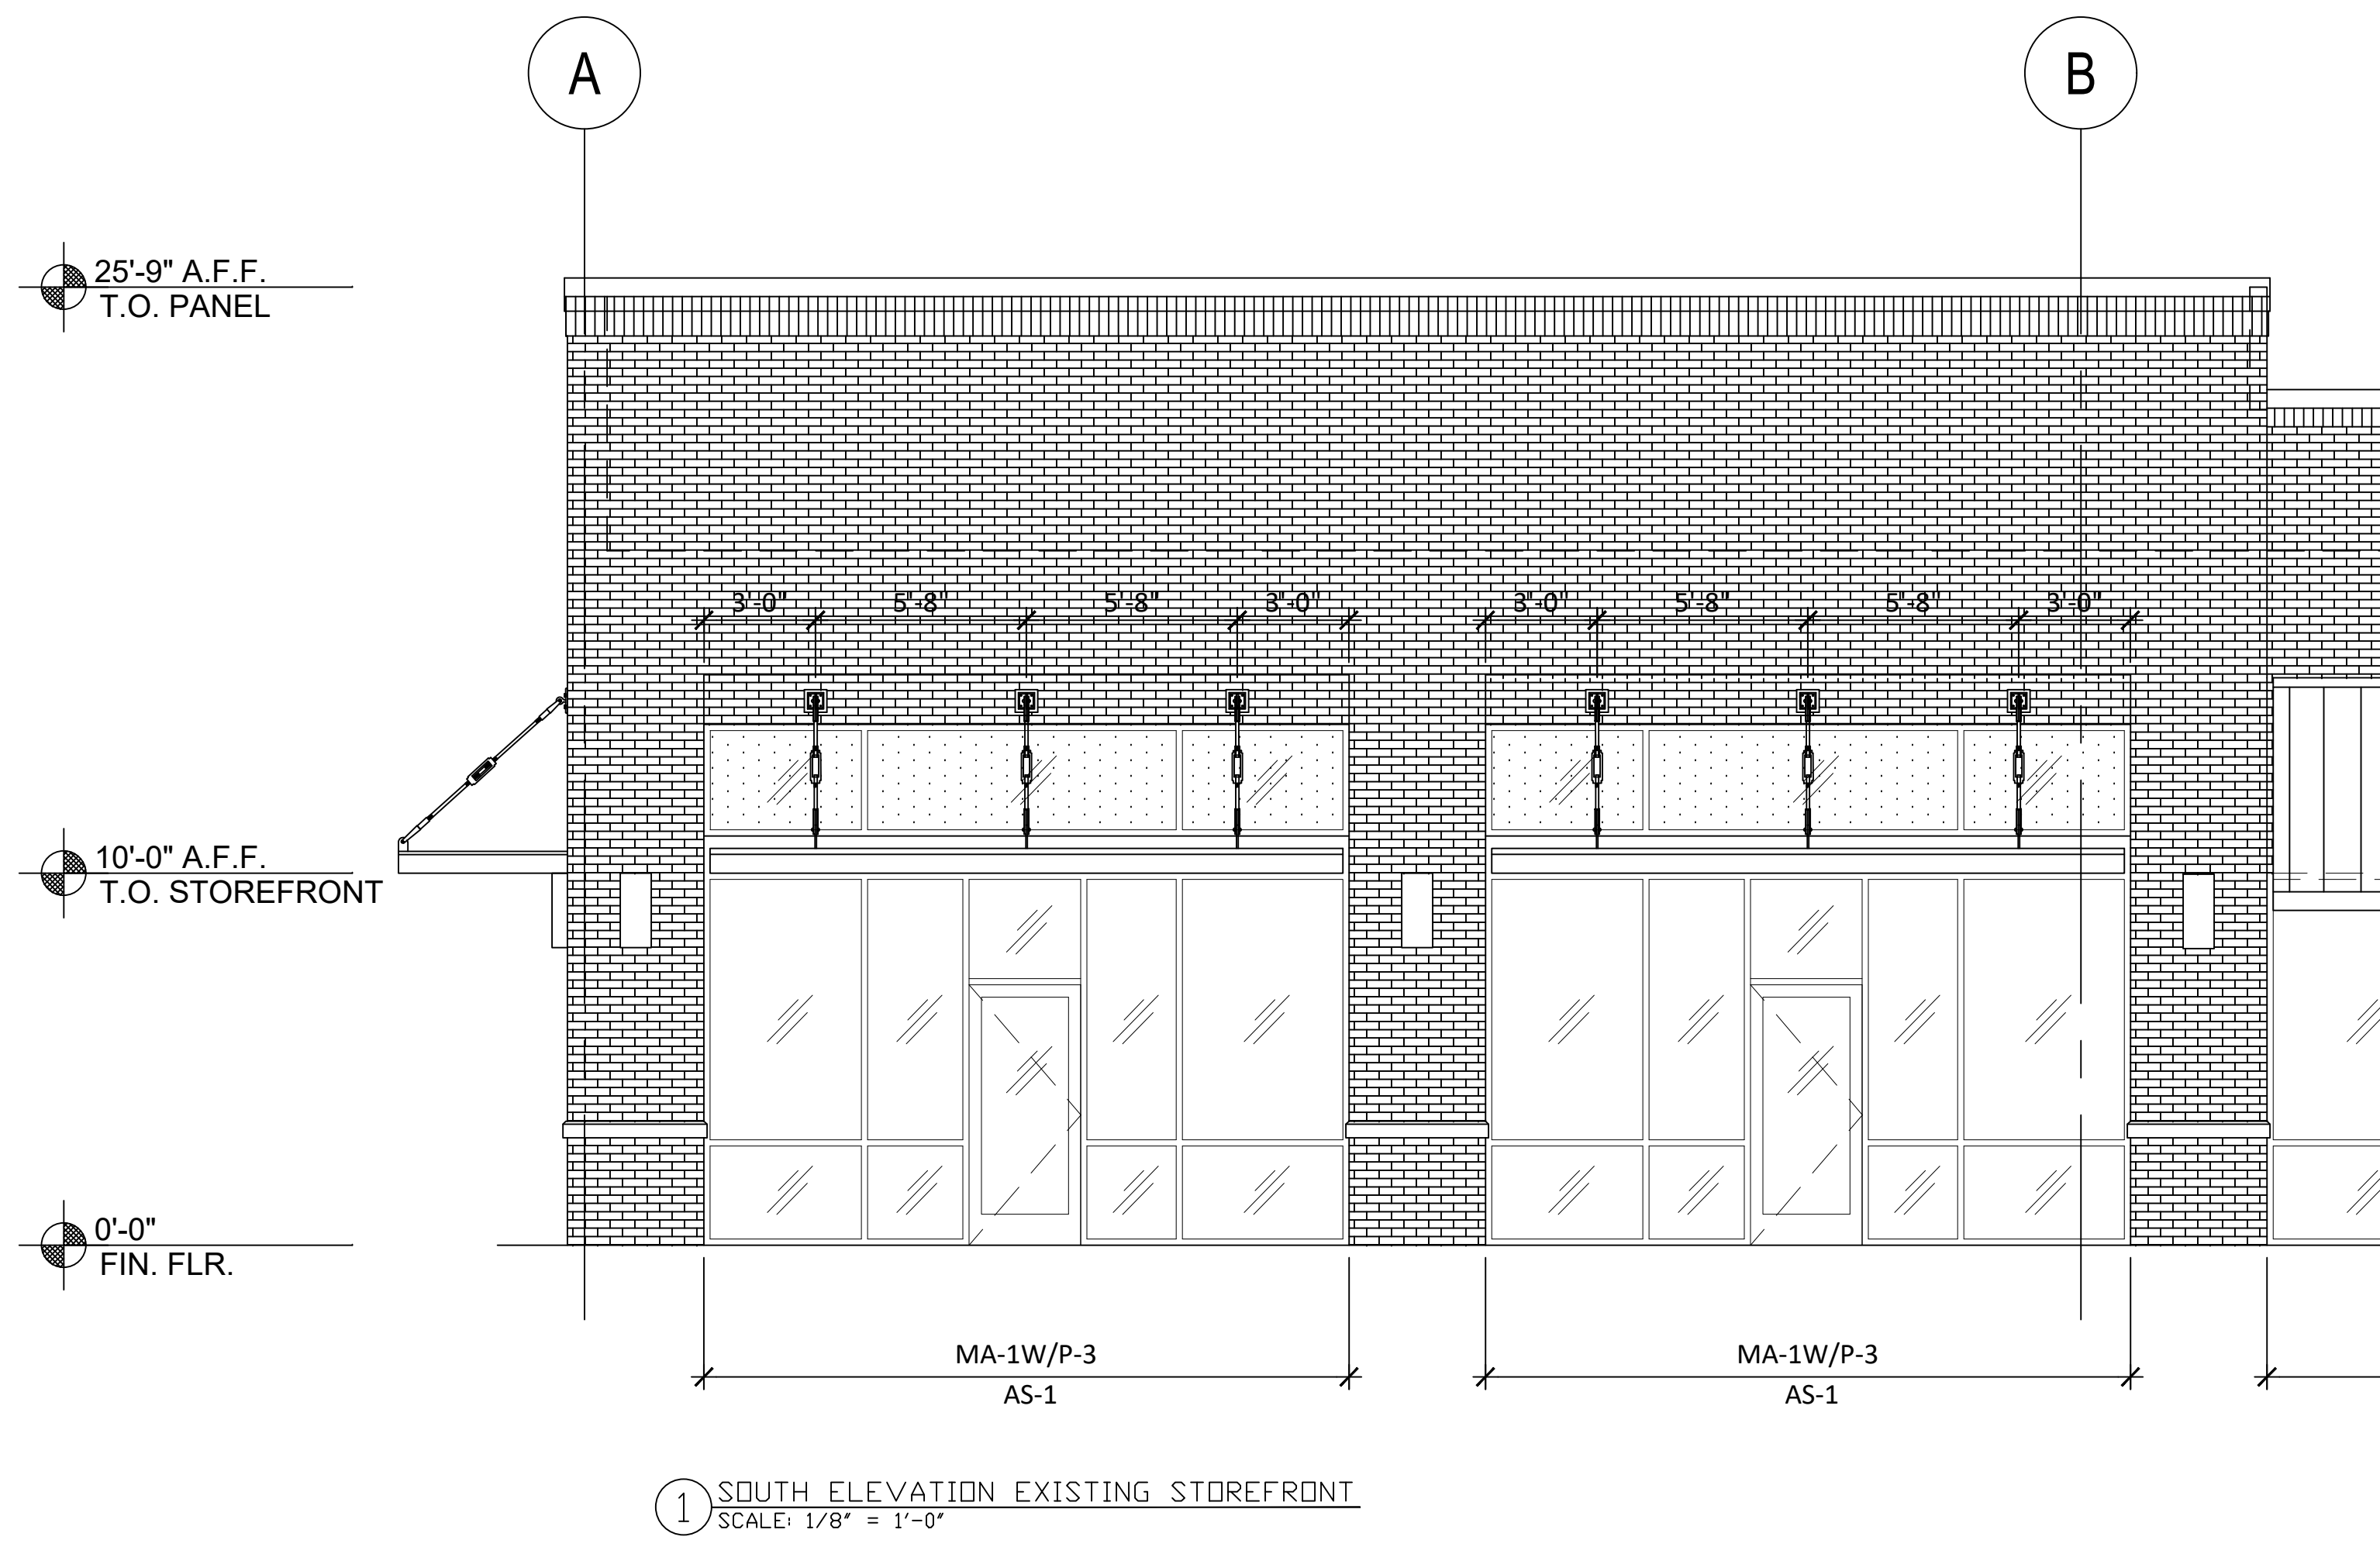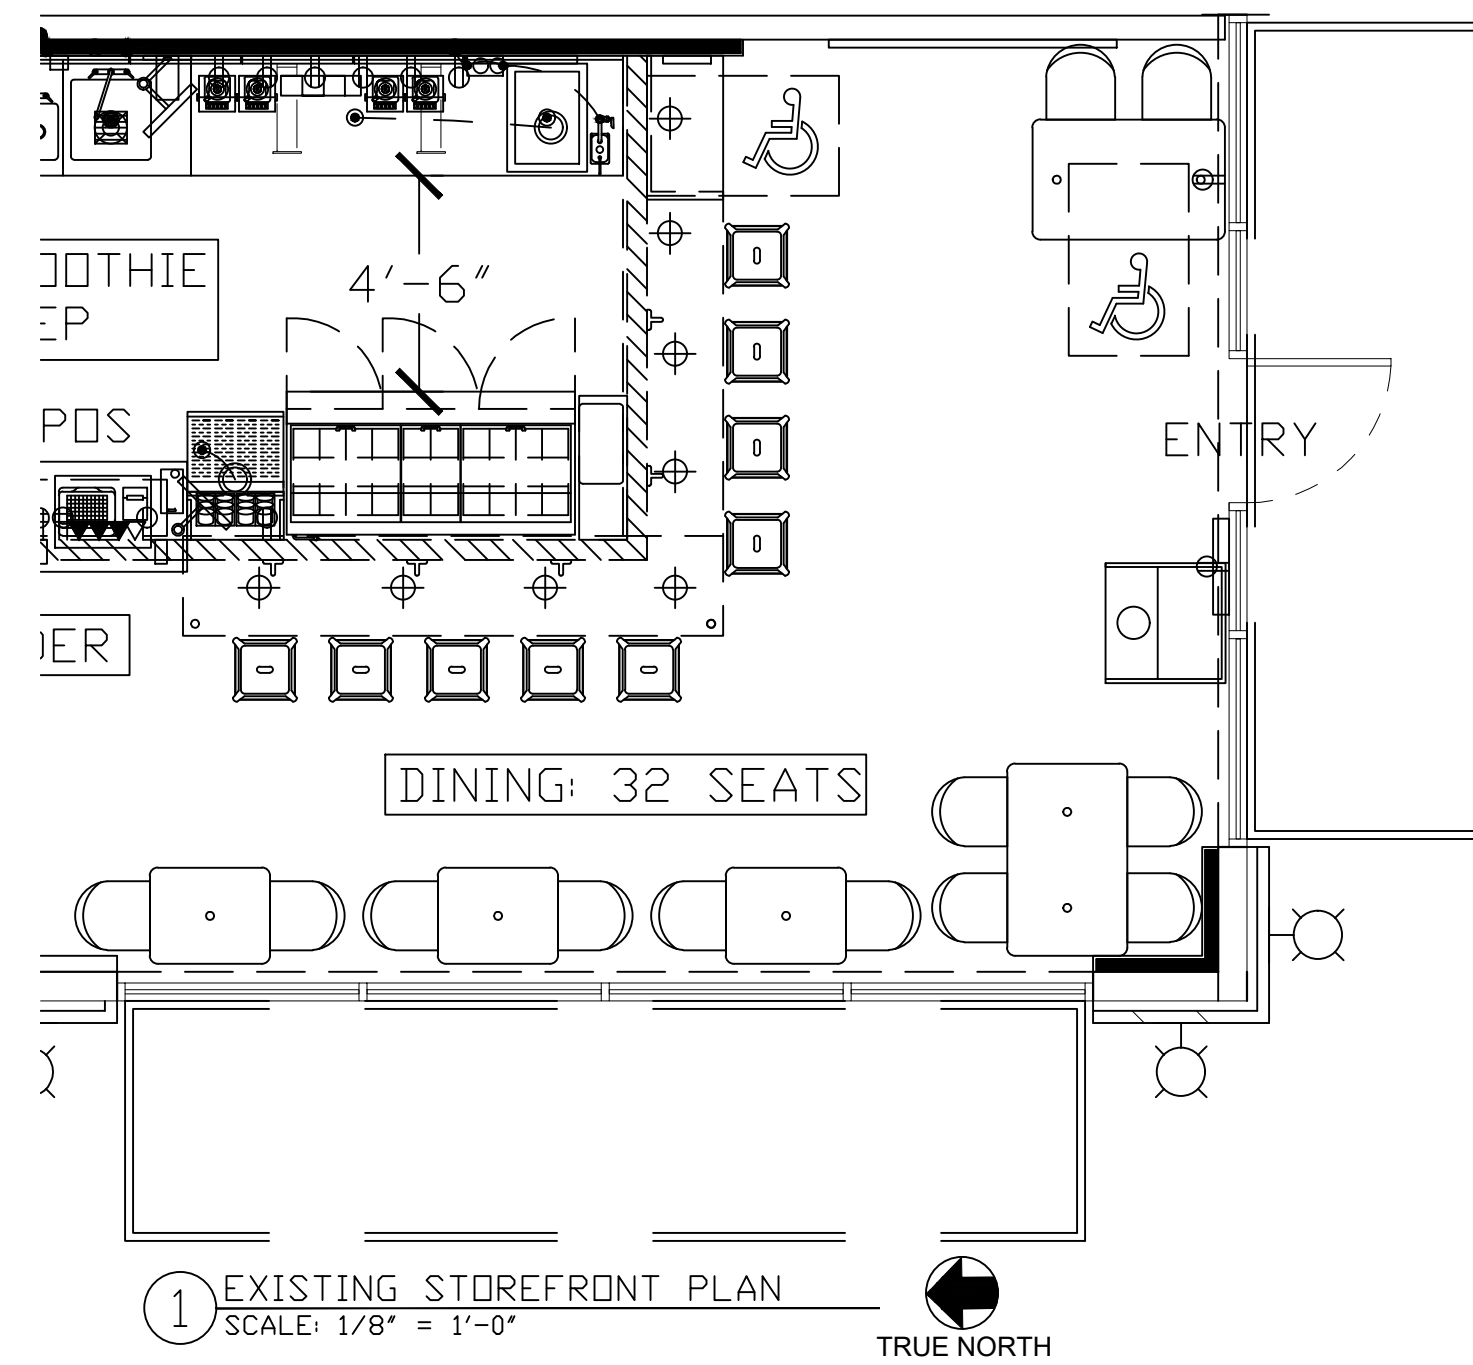

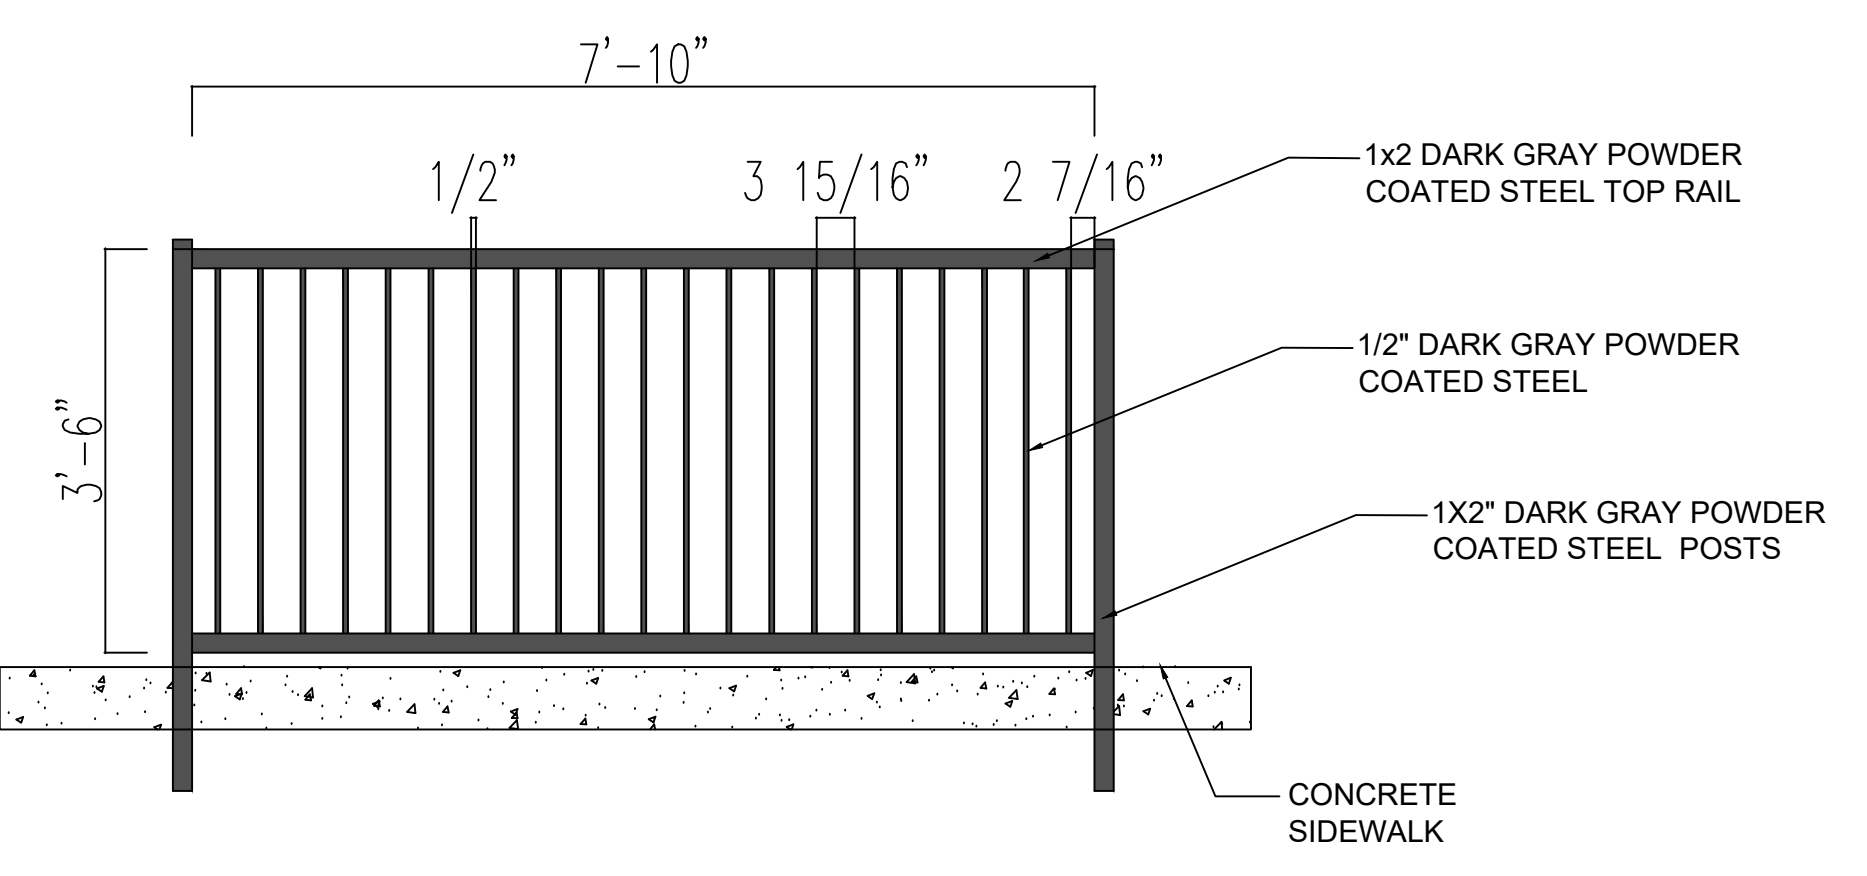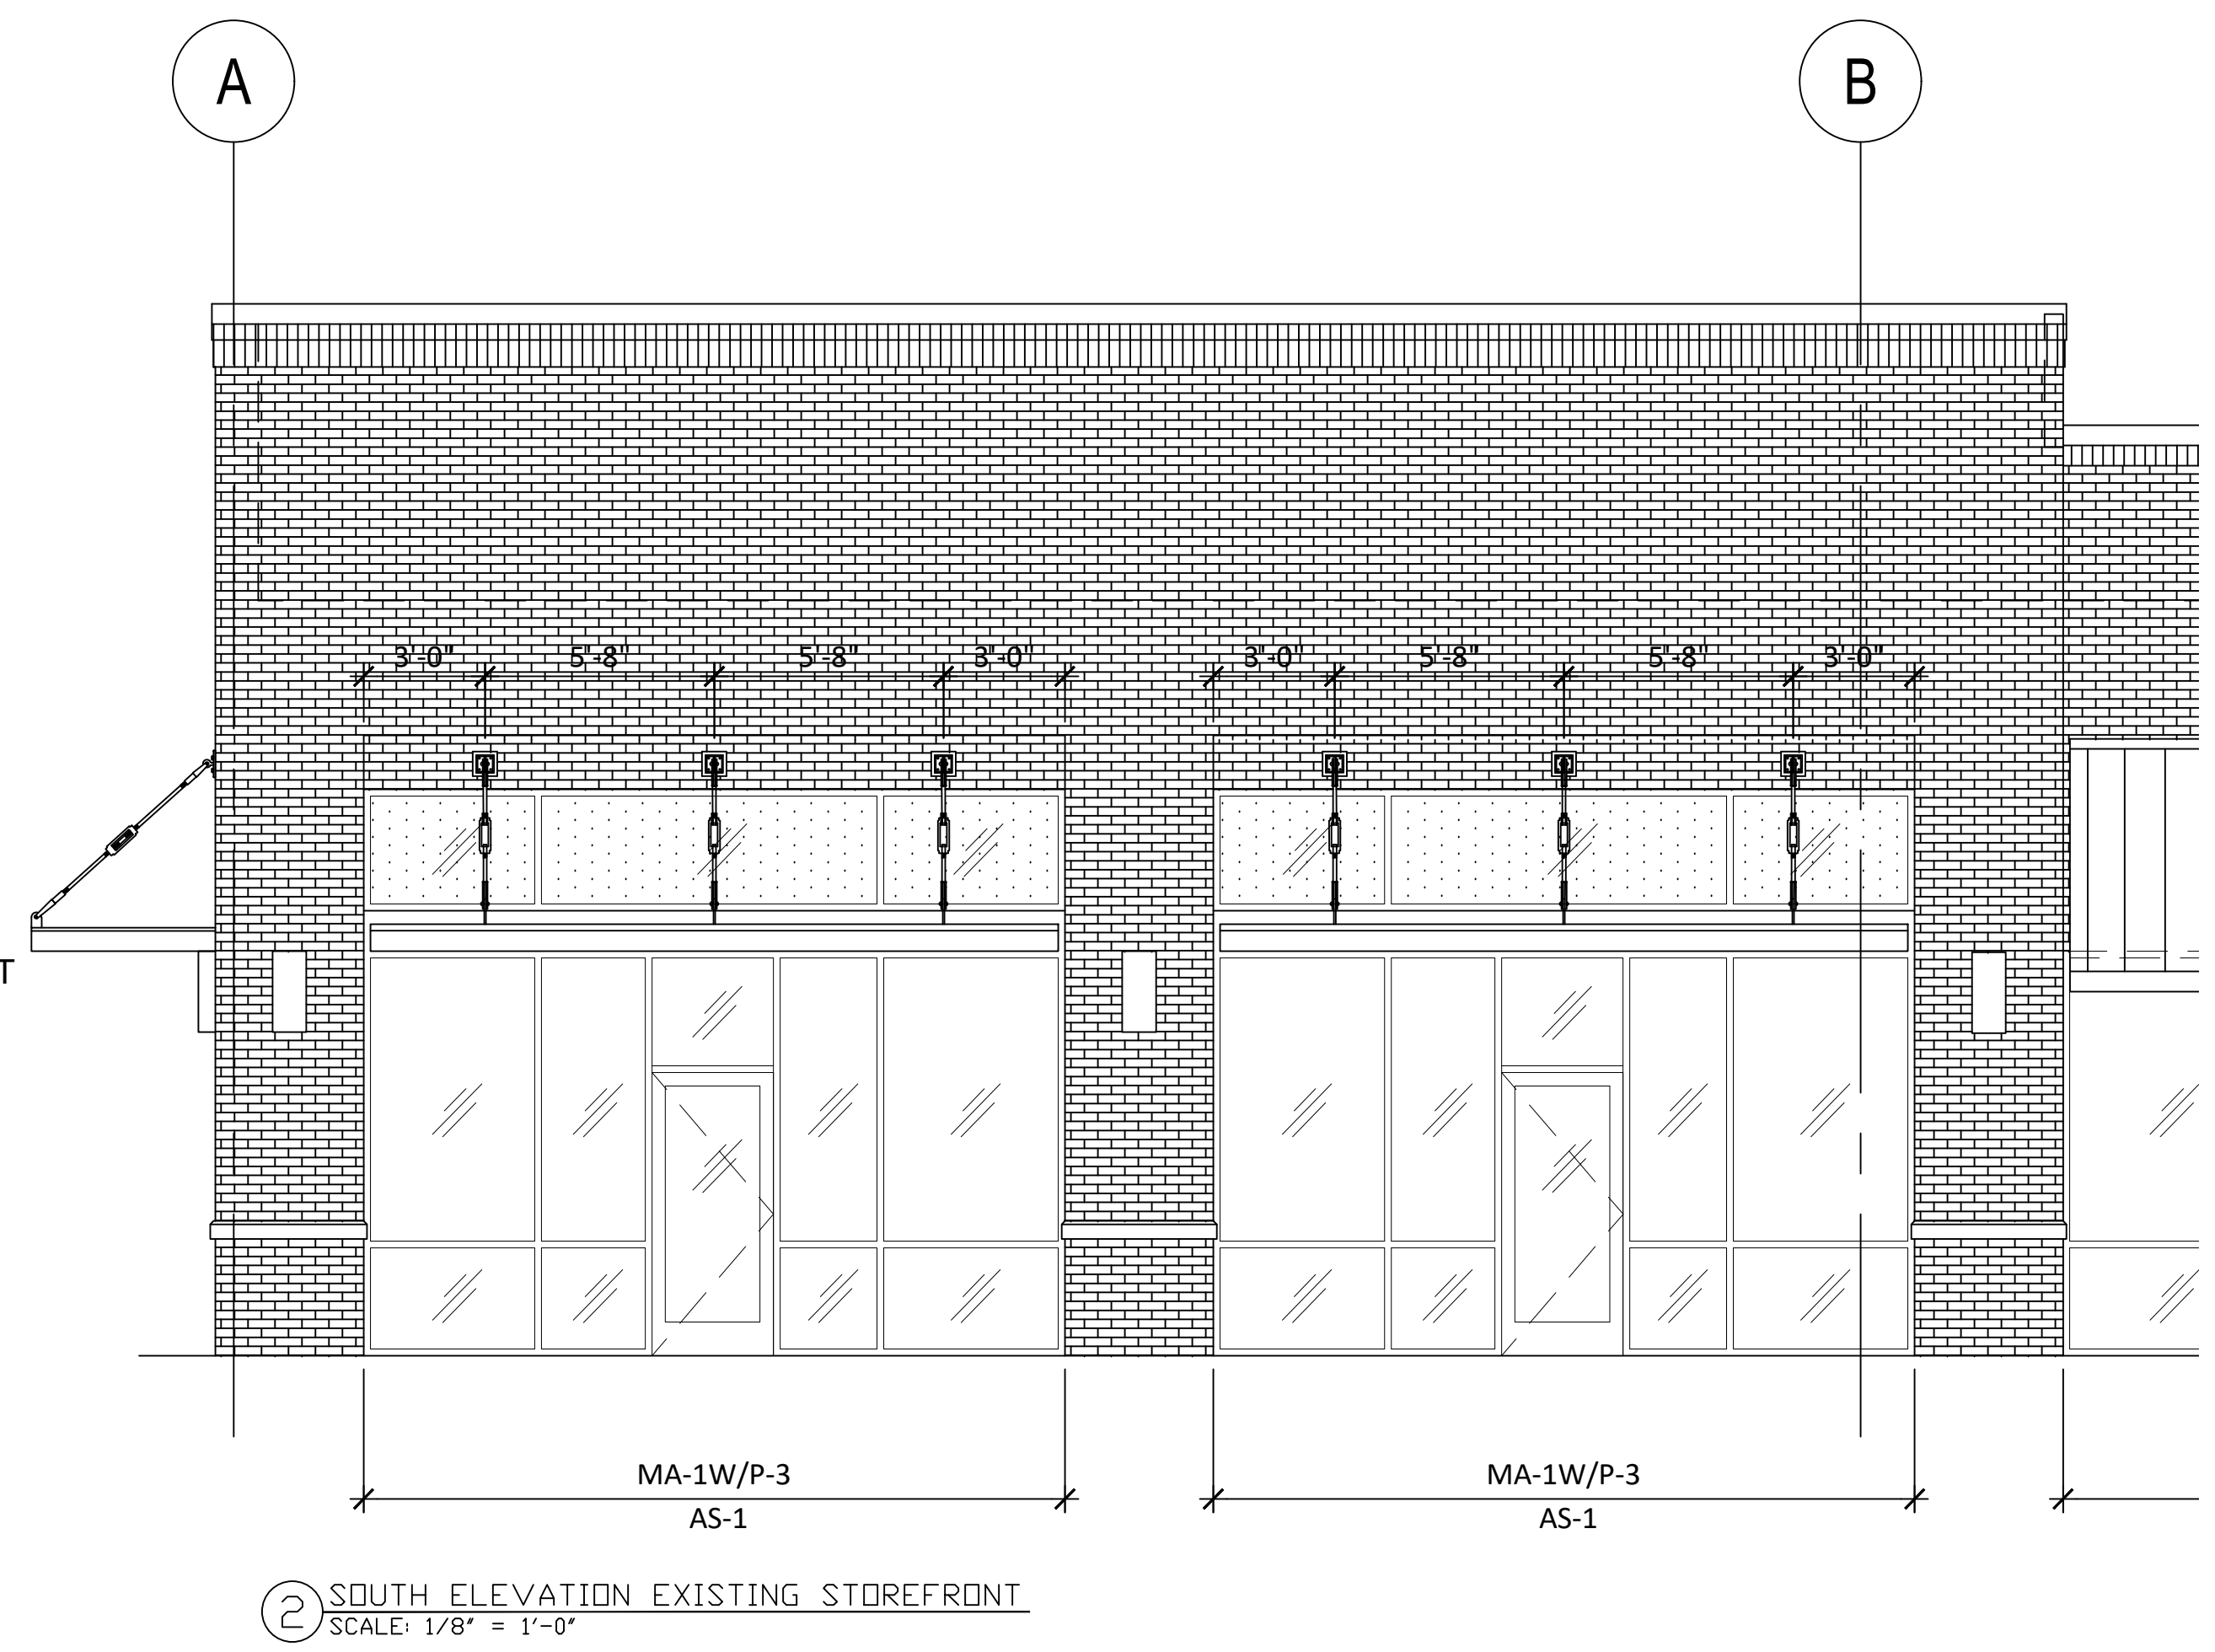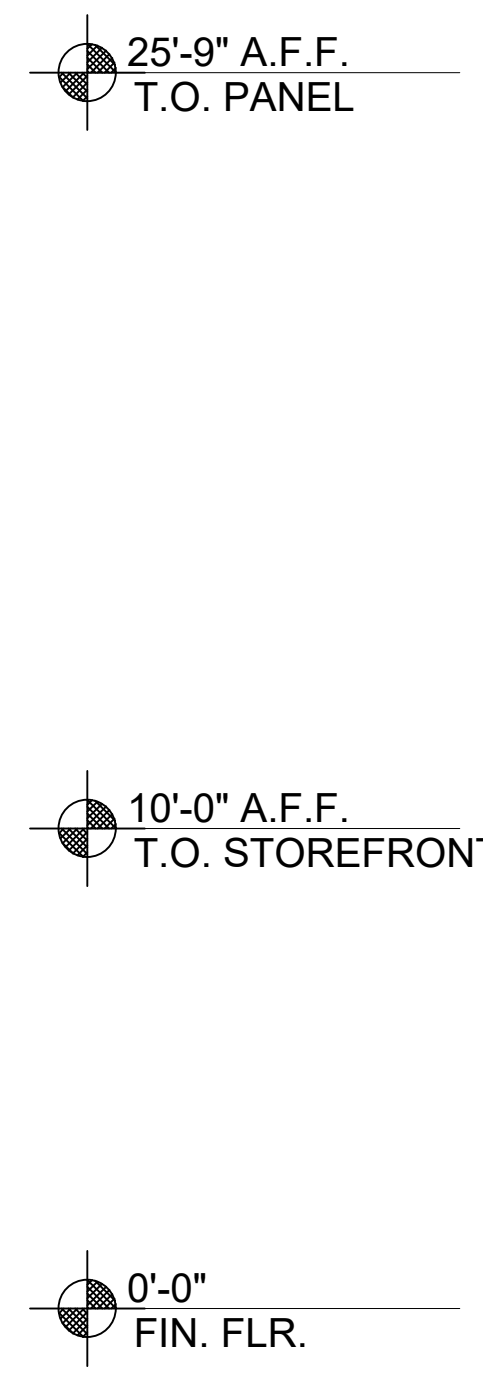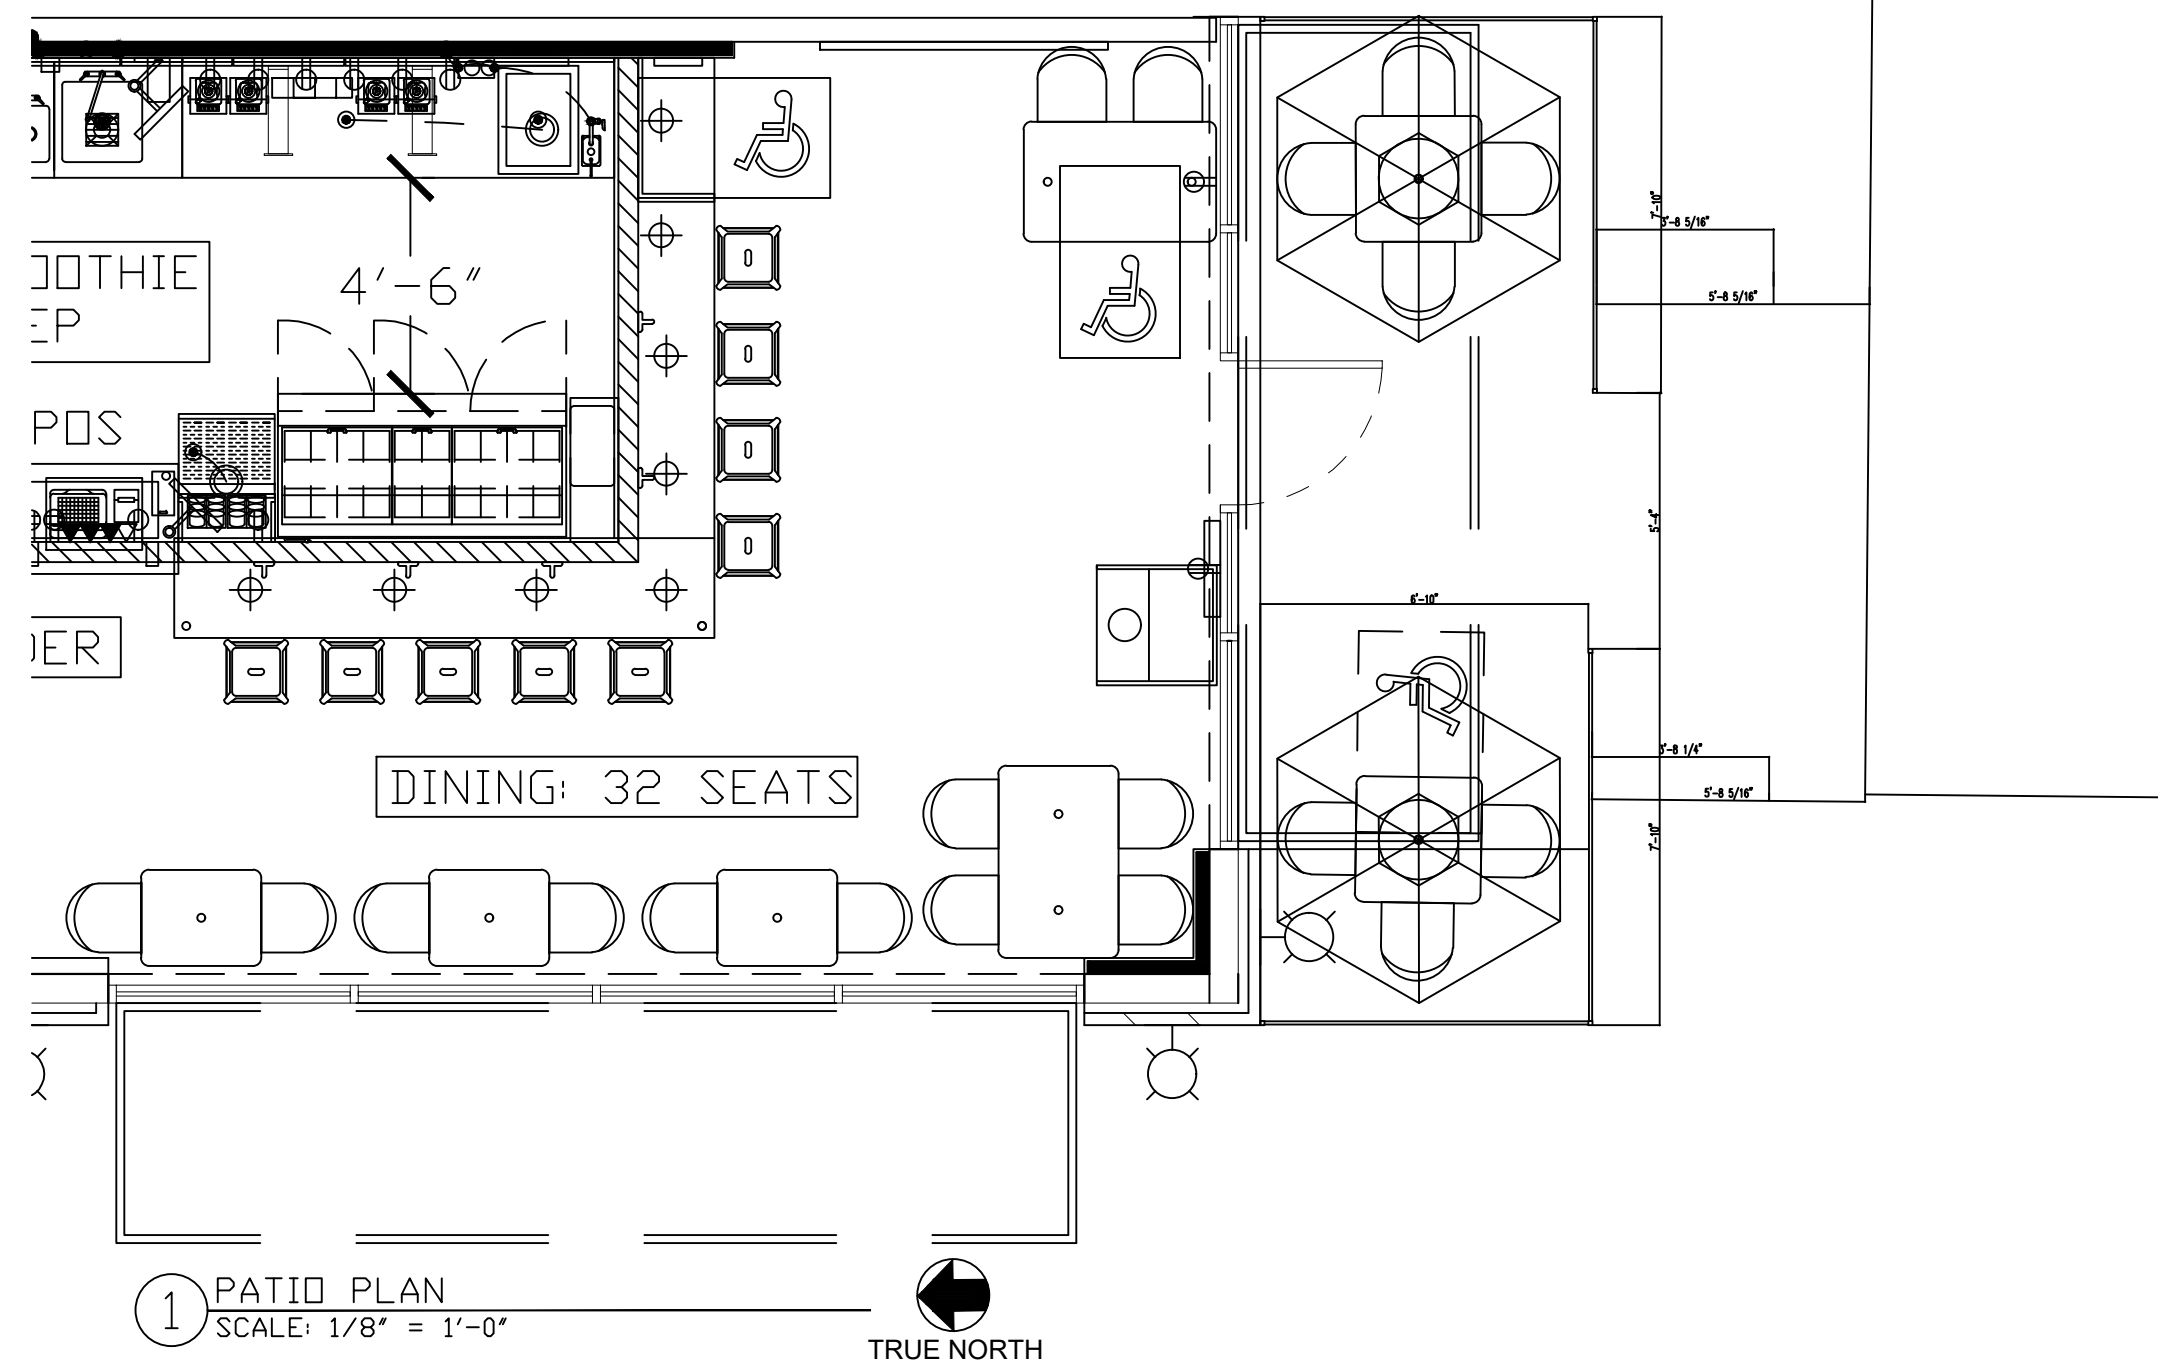


NOTE: PATIO RAILING COLOR SPEC IS PMS COOL GRAY 10C 7725-41.

5 PATIO POWDER COATED COLOR SCALE: 1/2\"/>



6 PATIO SEATING & UMBRELLA PHOTOS SCALE: 1/2\"/>

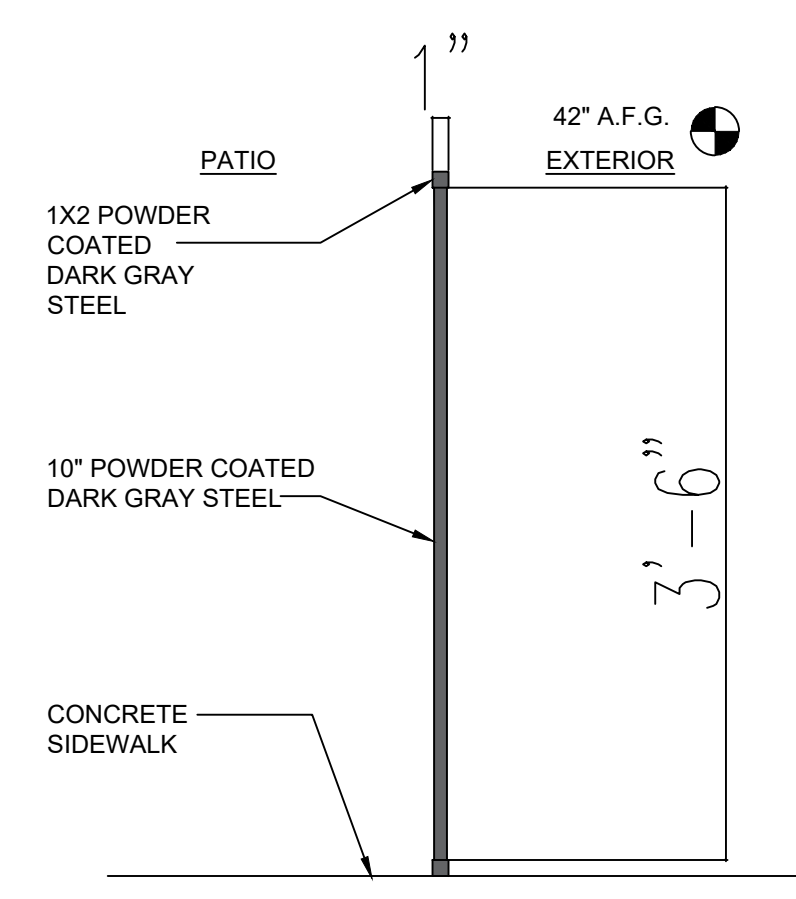

4 PATIO RAILING SECTION SCALE: 1\"/>

STORE ADDRESS

1521 KELLER PARKWAY,
SUITE 100
KELLER, TEXAS 76248

STORE NUMBER

TX-049



14901 Quorum Drive
Suite 300
Dallas Texas 75254
Ph: (972) 239-8884
Fax: (972) 239-5054



| REVISION | |
|----------|--|
| ▲ | |
| ▲ | |
| ▲ | |
| ▲ | |
| ▲ | |

ISSUE DATE 03/18/2022
PROJECT 200161

SHEET NAME
PROPOSED
EXTERIOR ELEVATION
& PATIO PLAN

SHEET NUMBER

A-2.2



1 SOUTH ELEVATION - EXISTING STOREFRONT
SCALE: 1/4" = 1'-0"



2 SOUTH ELEVATION - PROPOSED STOREFRONT
SCALE: 1/4" = 1'-0"

tropical CAFE
SMOOTHIE
eat better. @ feel better.

117 PERIMETER CENTER WEST SUITE W200 ATLANTA, GA 30338
(770) 821-1900
www.tropicalsmoothie.com

STORE ADDRESS

1521 KELLER PARKWAY,
SUITE 100
KELLER, TEXAS 76248

STORE NUMBER

TX-049



Architecture / Development

14901 Quorum Drive
Suite 300
Dallas Texas 75254
Ph: (972) 239-8884
Fax: (972) 239-5054



| REVISION | |
|----------|--|
| △ | |
| △ | |
| △ | |
| △ | |
| △ | |

ISSUE DATE 03/18/2022

PROJECT 200161

SHEET NAME

COLORED
EXTERIOR
ELEVATIONS

SHEET NUMBER

A-2.3

ISSUED 03/18/2022 FOR SITE PLAN AMENDMENT