




SCHEMATIC DESIGN DOCUMENTS

KELLER SENIOR ACTIVITIES CENTER


BRINKLEY SARGENT WIGINTON ARCHITECTS

Project Number: 21705

Date: 06/07/2019

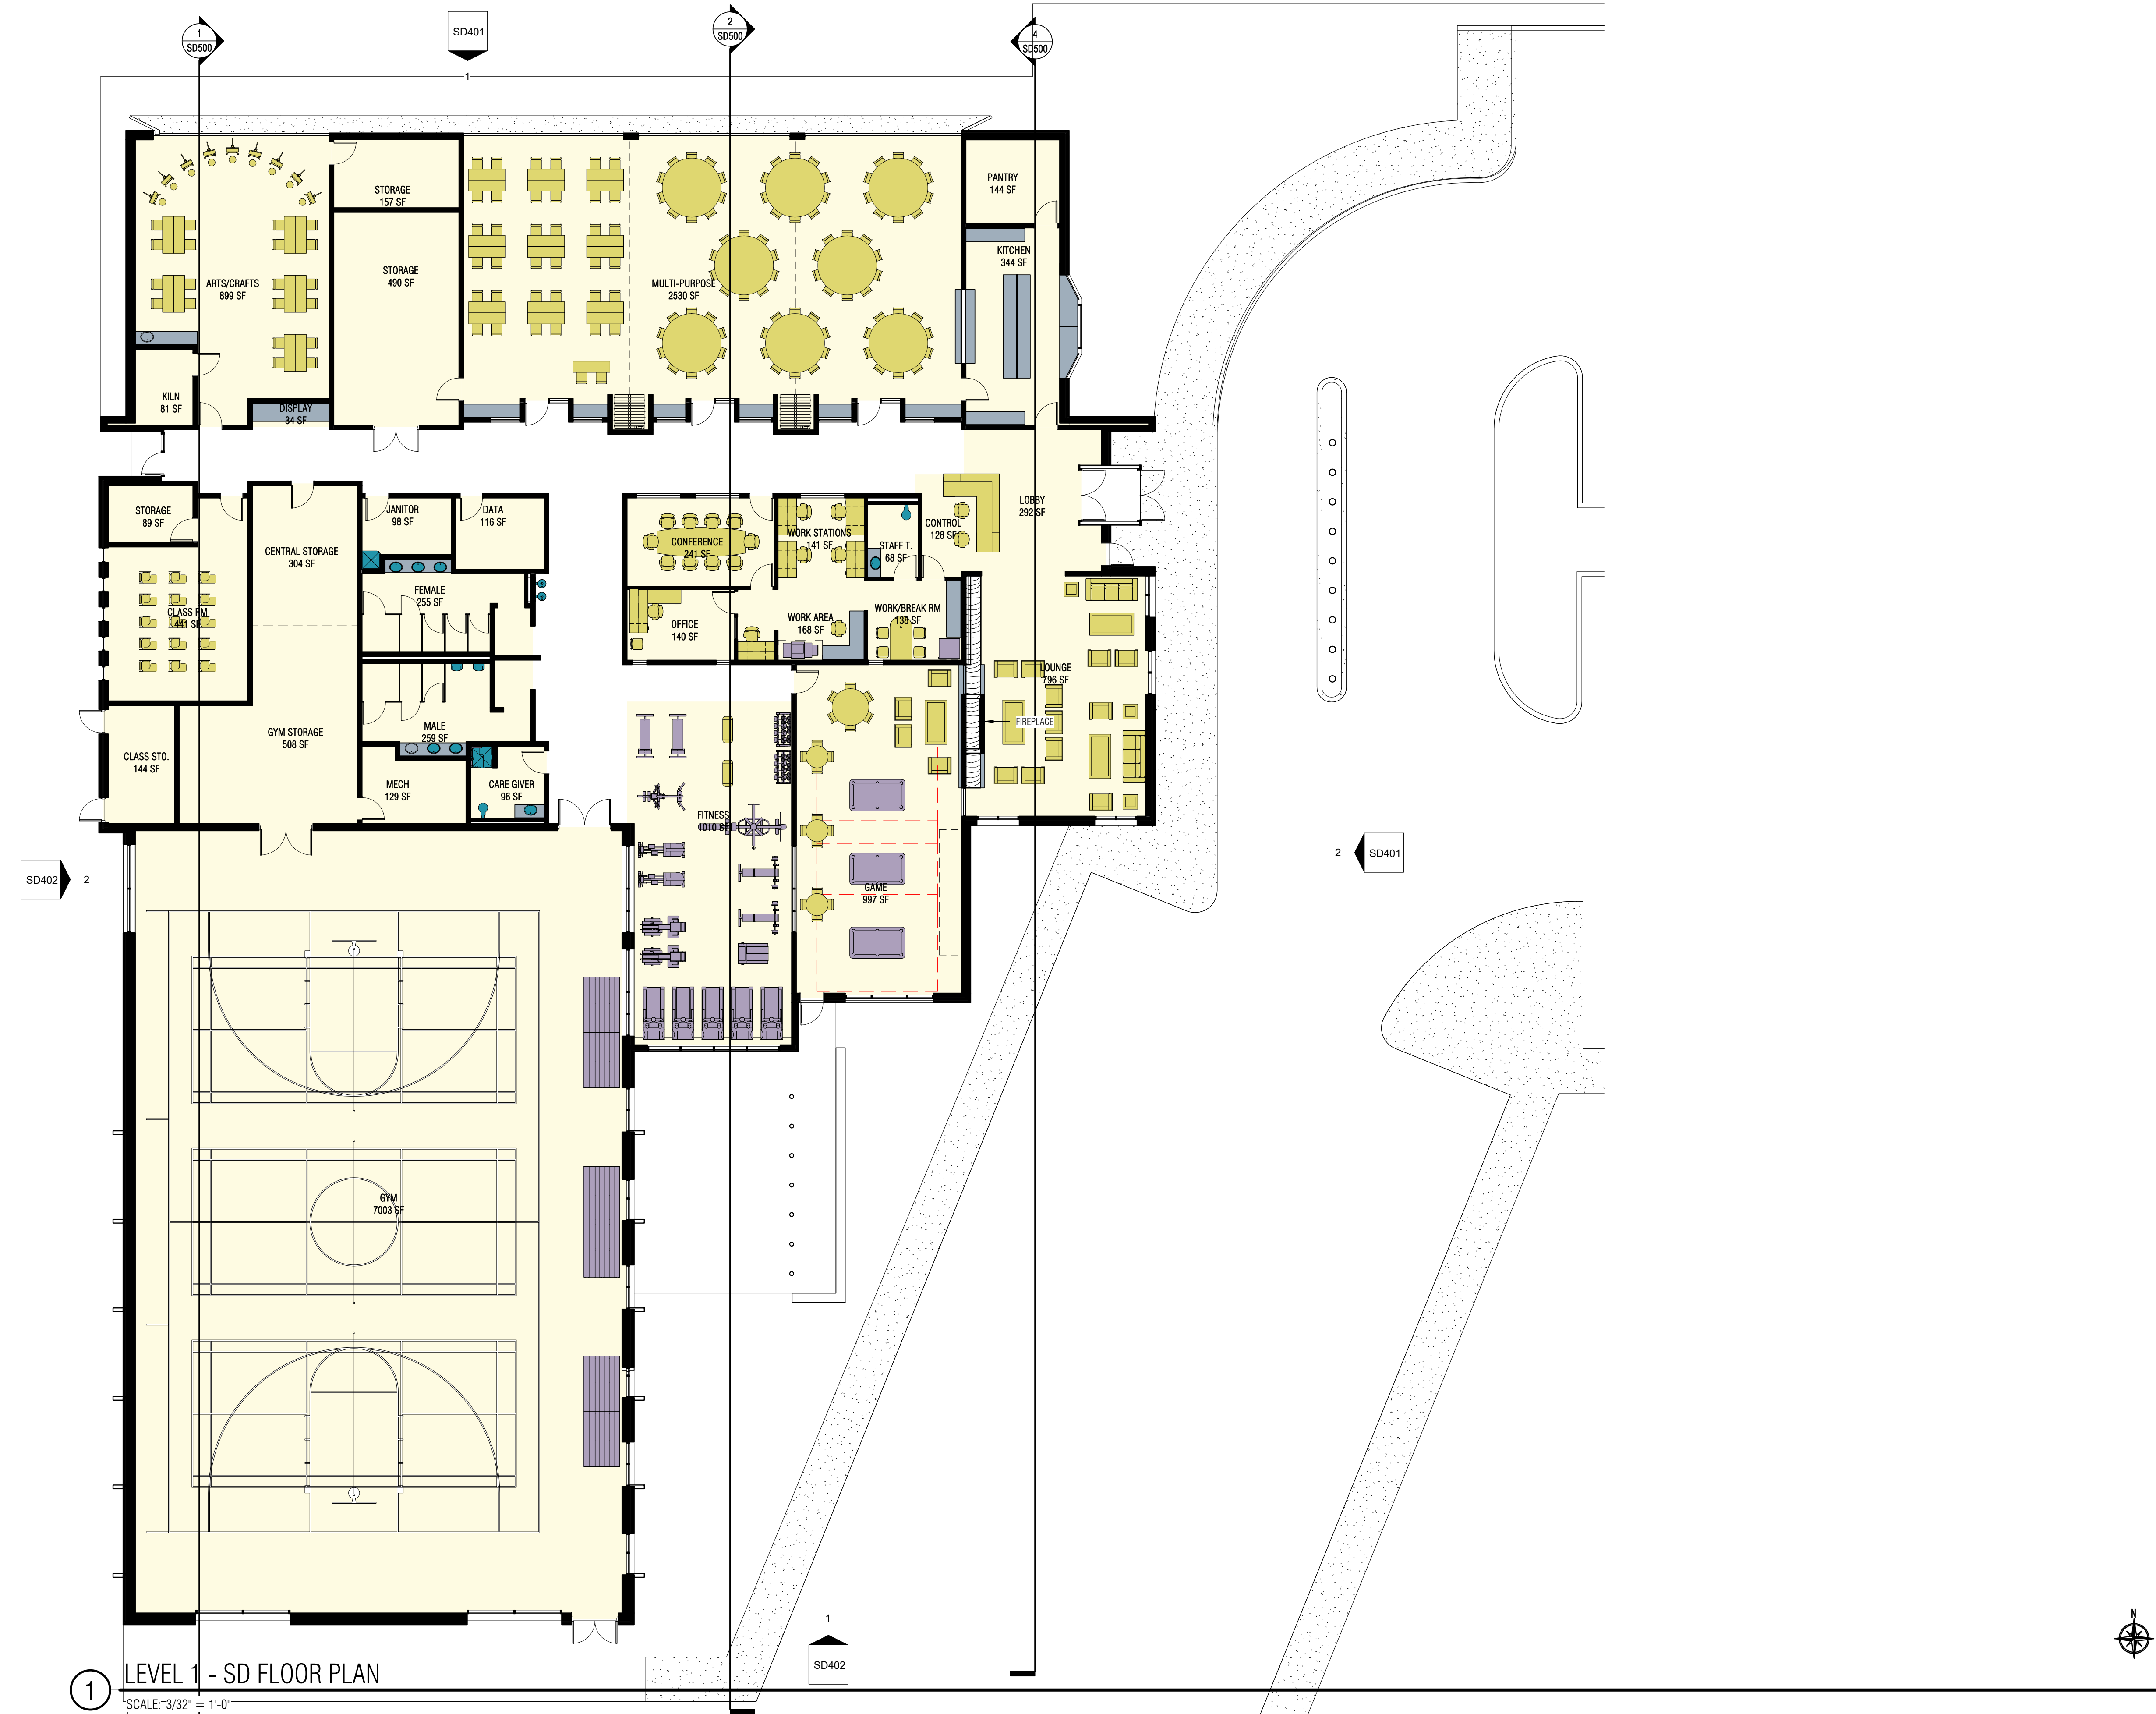


① LEVEL 1 - SD FLOOR PLAN
SCALE: 3/32" = 1'-0"

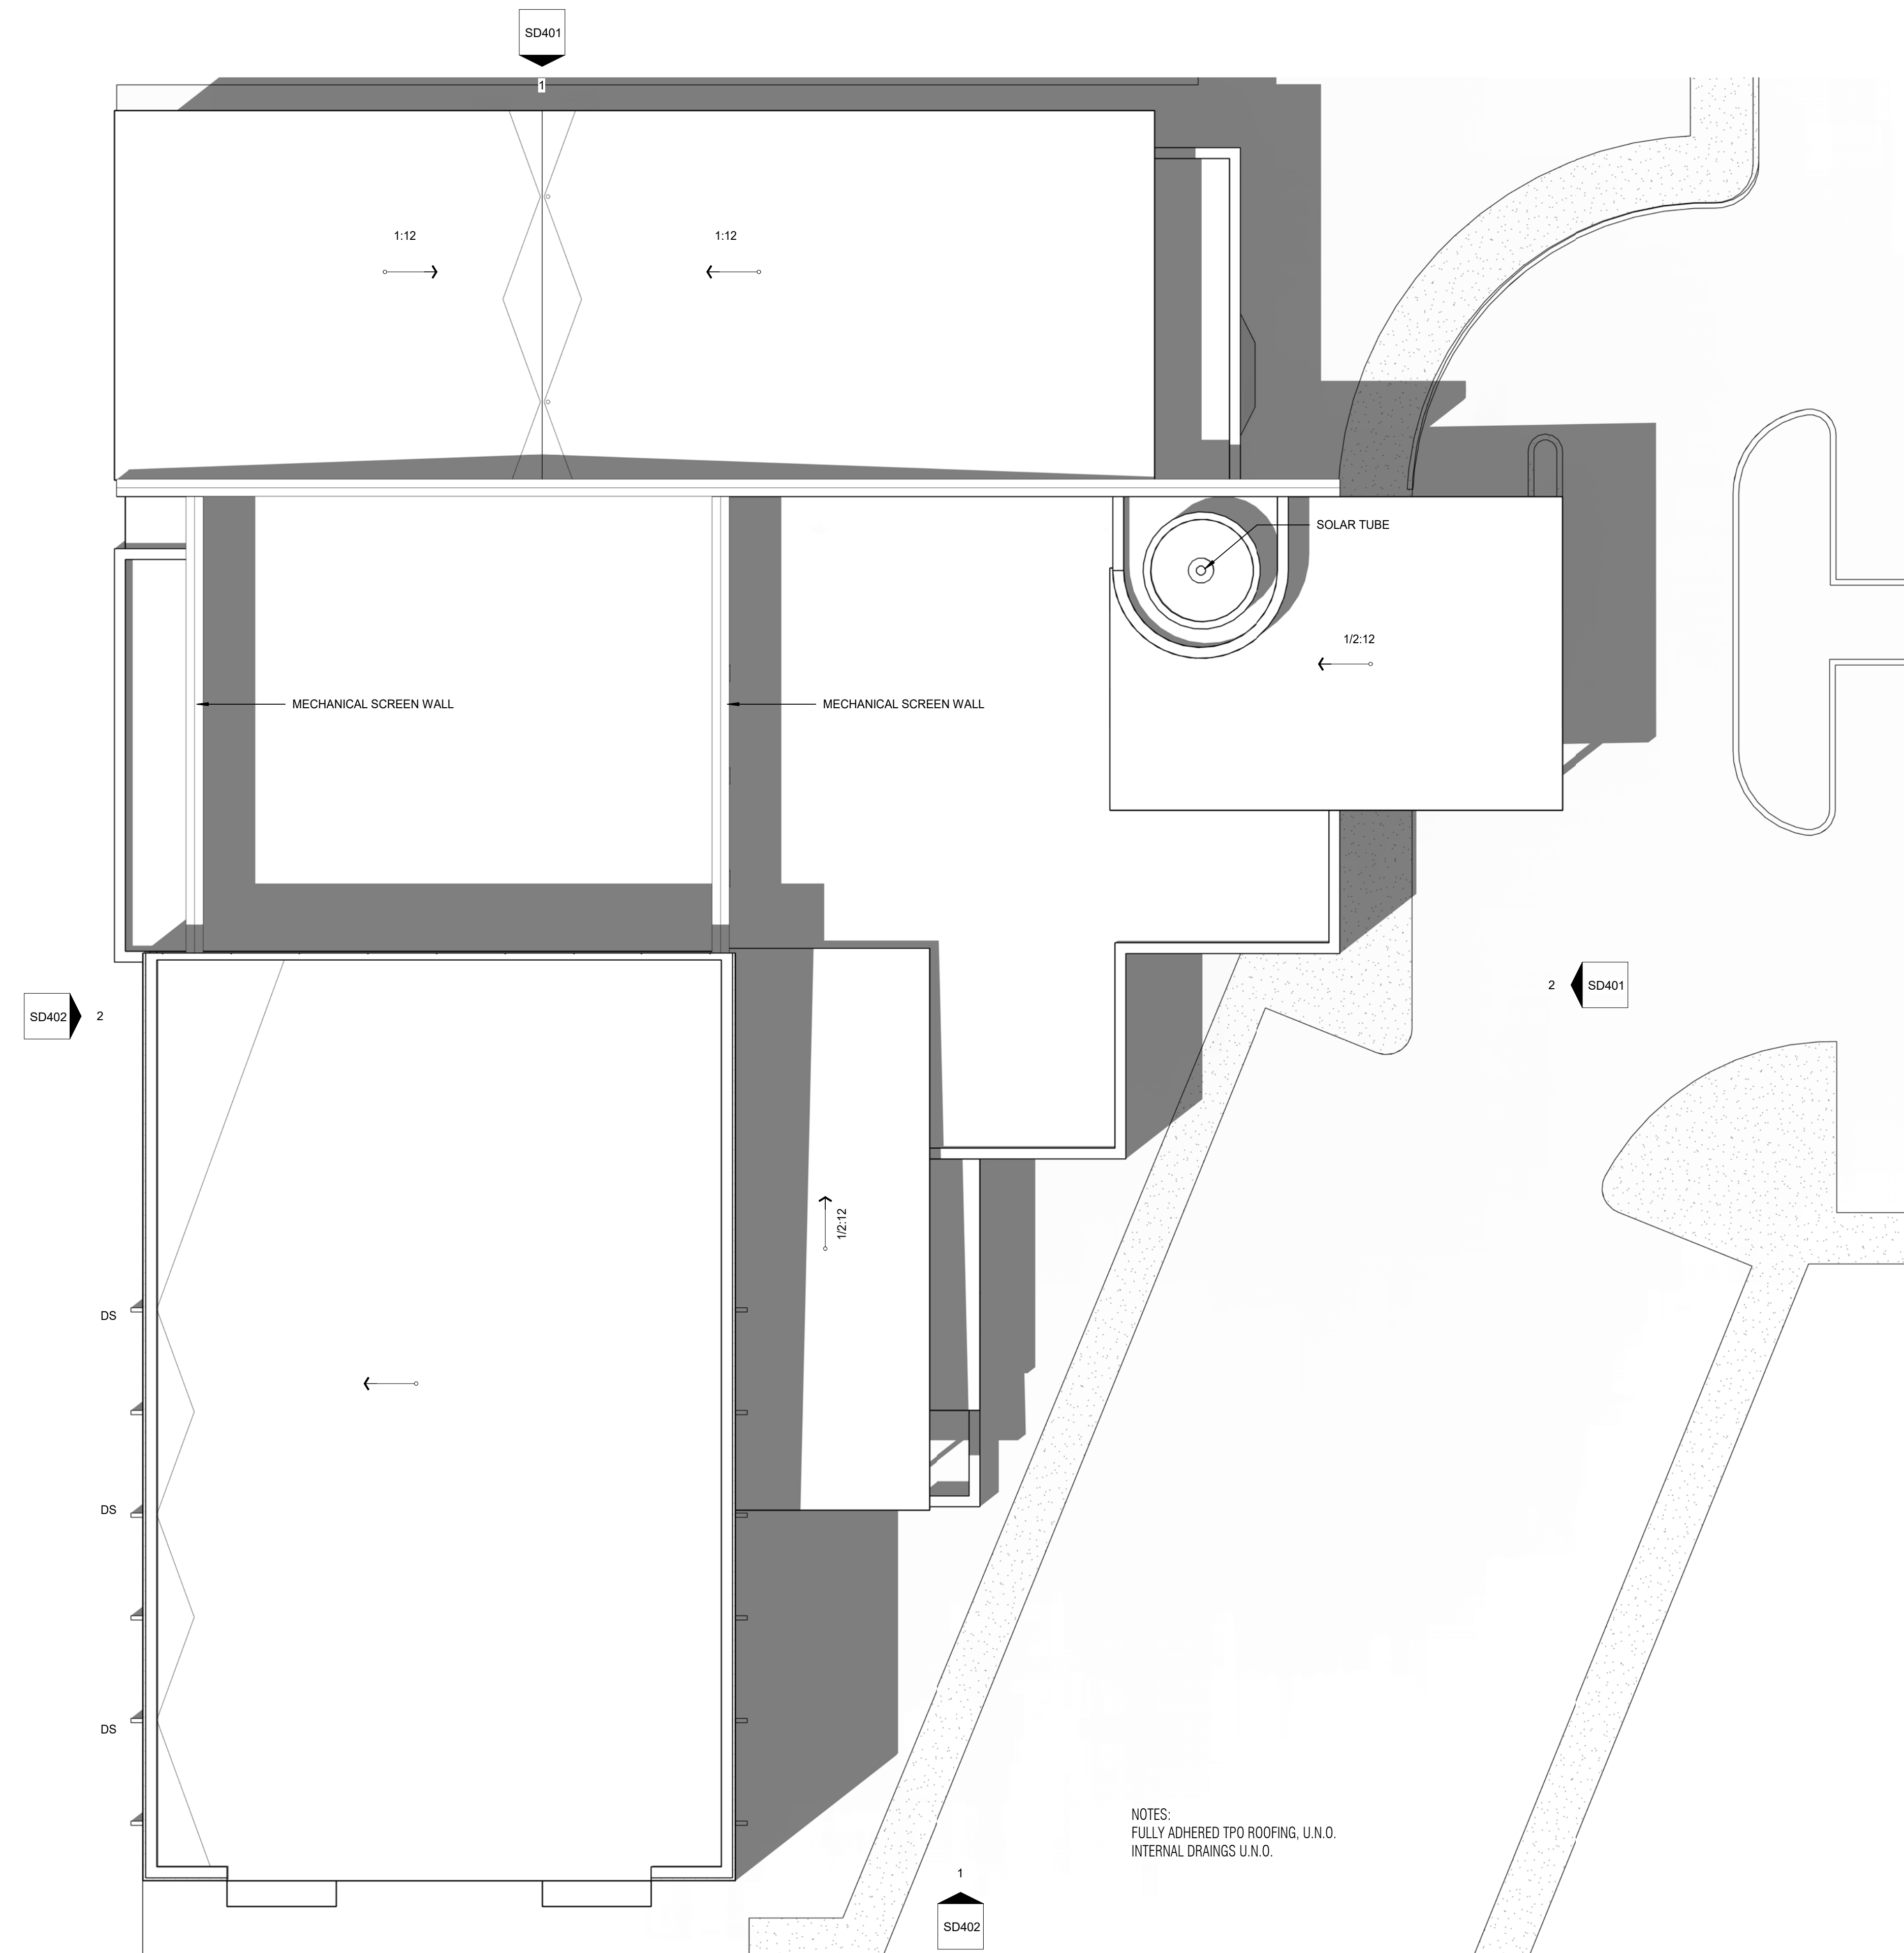


NOTES:
 FULLY ADHERED TPO ROOFING, U.N.O.
 INTERNAL DRAININGS U.N.O.


1 ROOF PLAN
 SCALE: 3/32" = 1'-0"

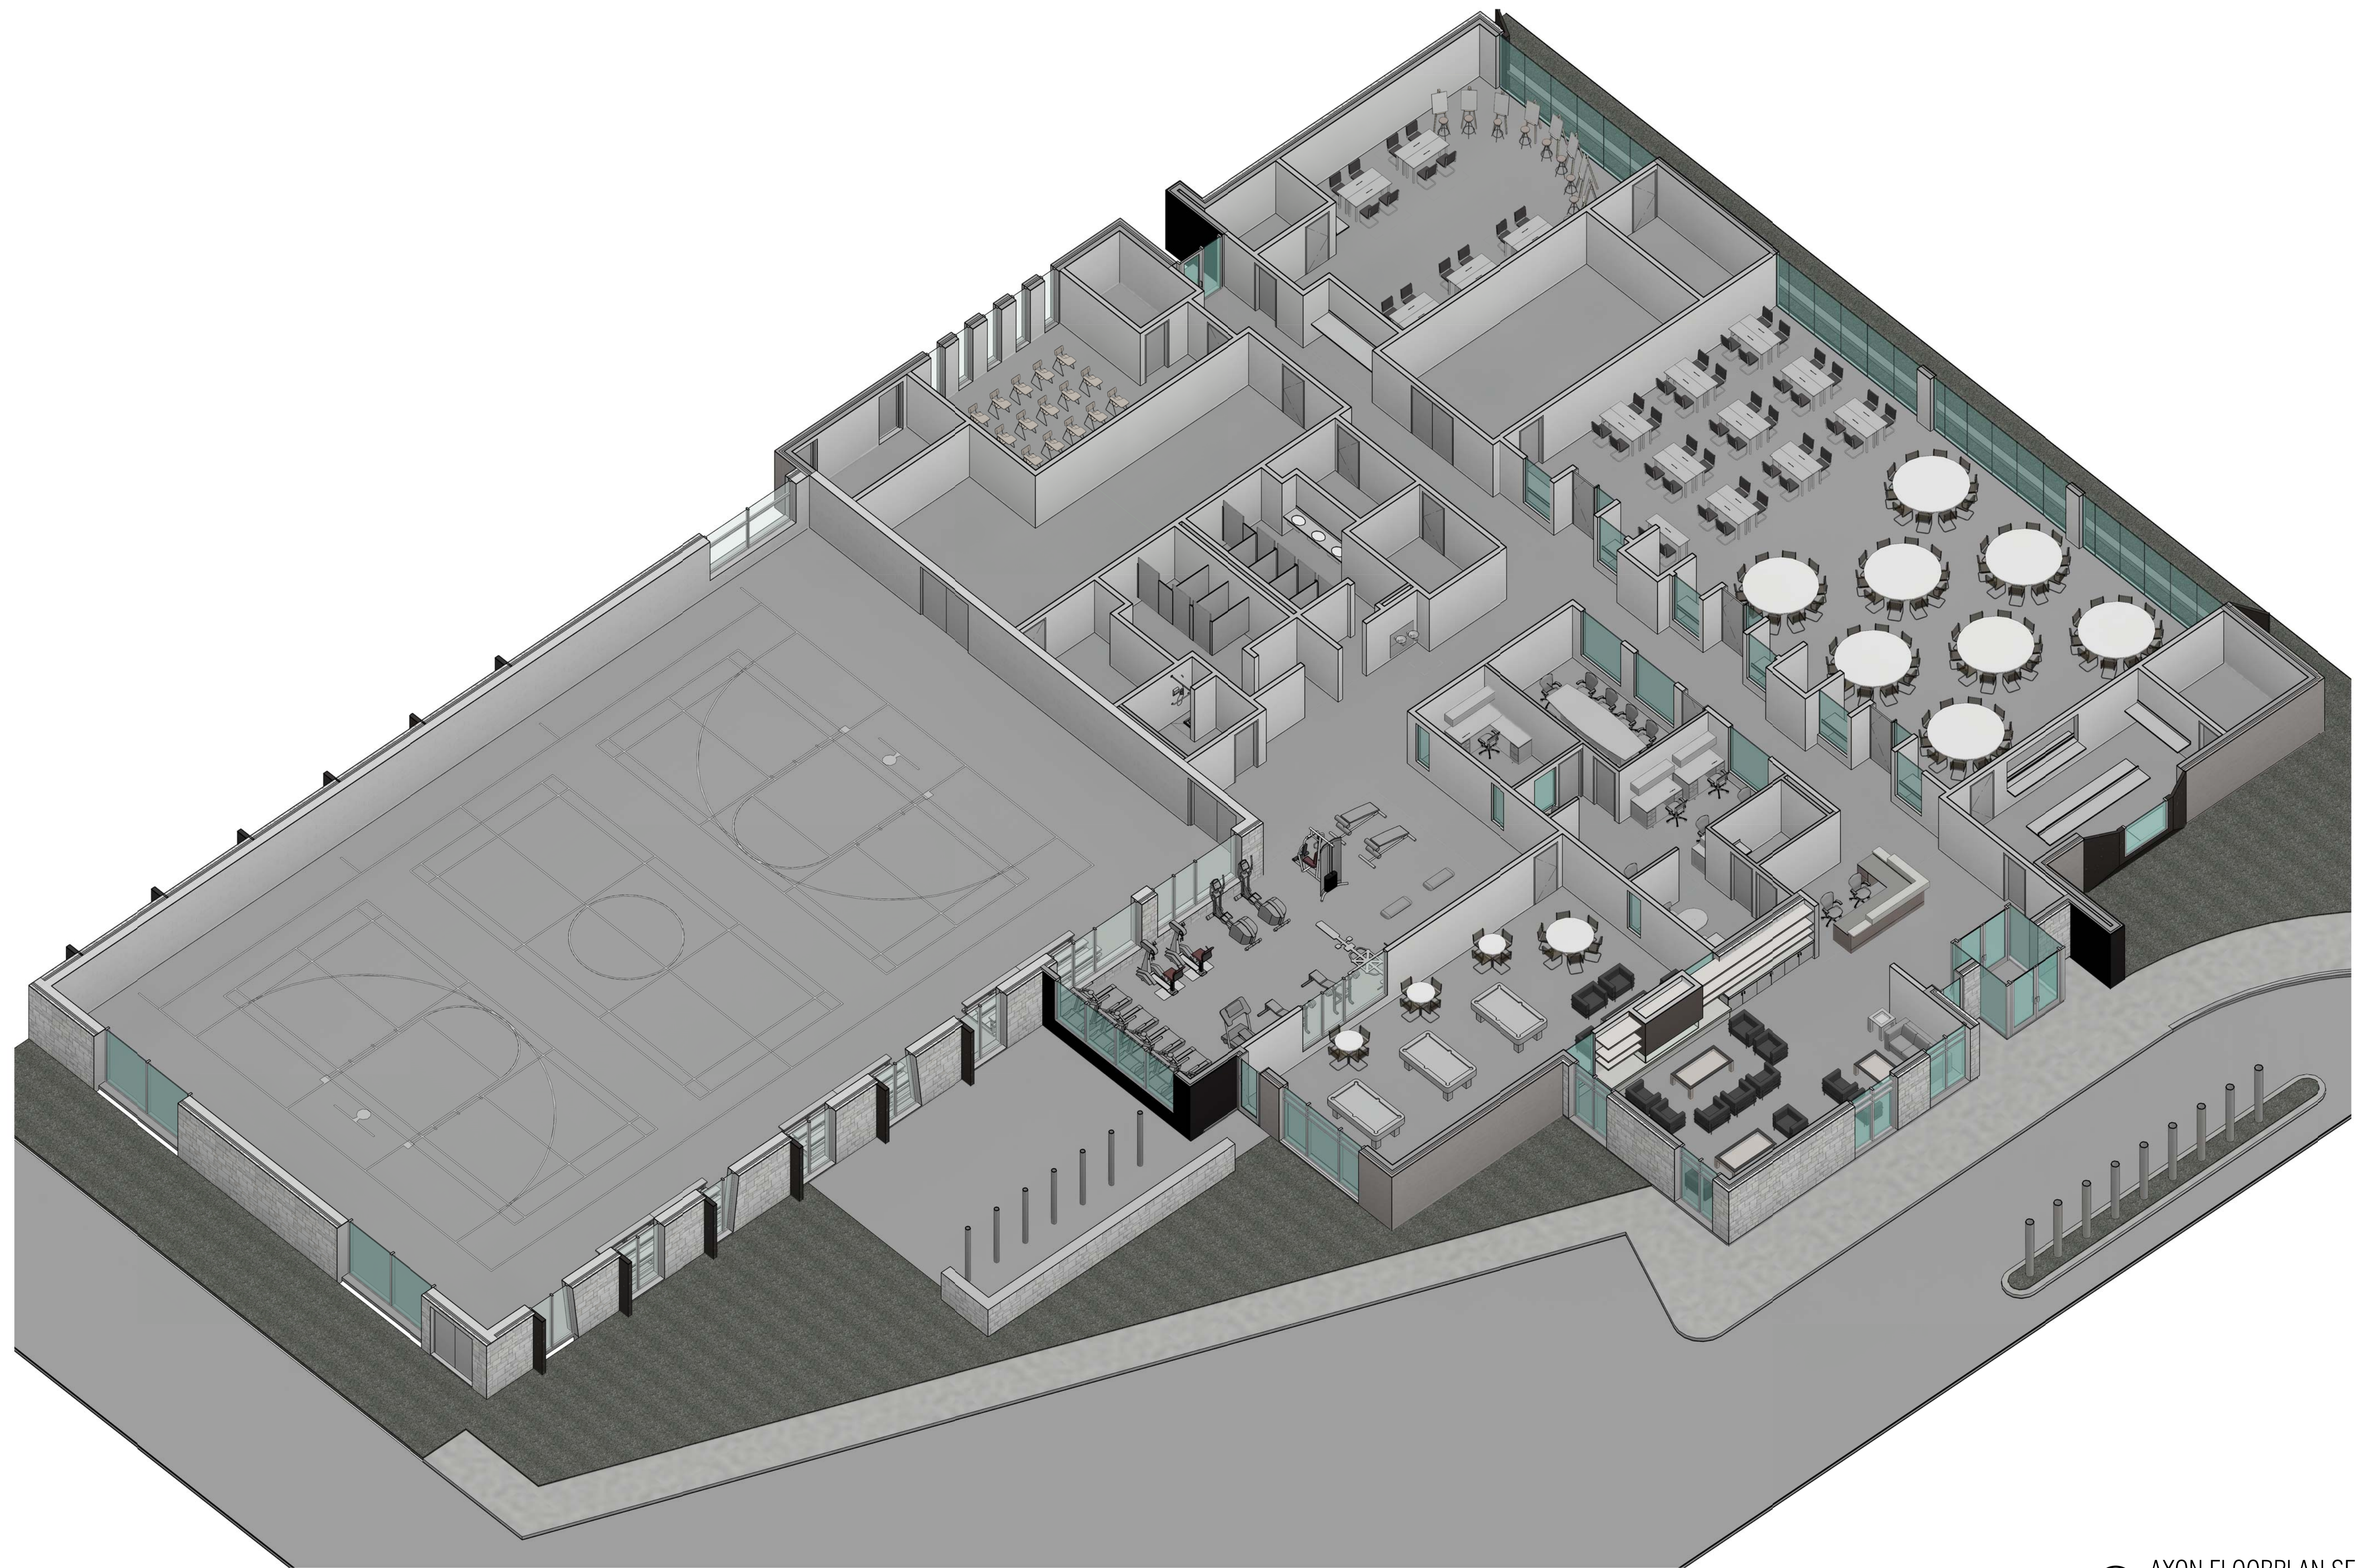


1 AXON FLOORPLAN SE
SCALE:

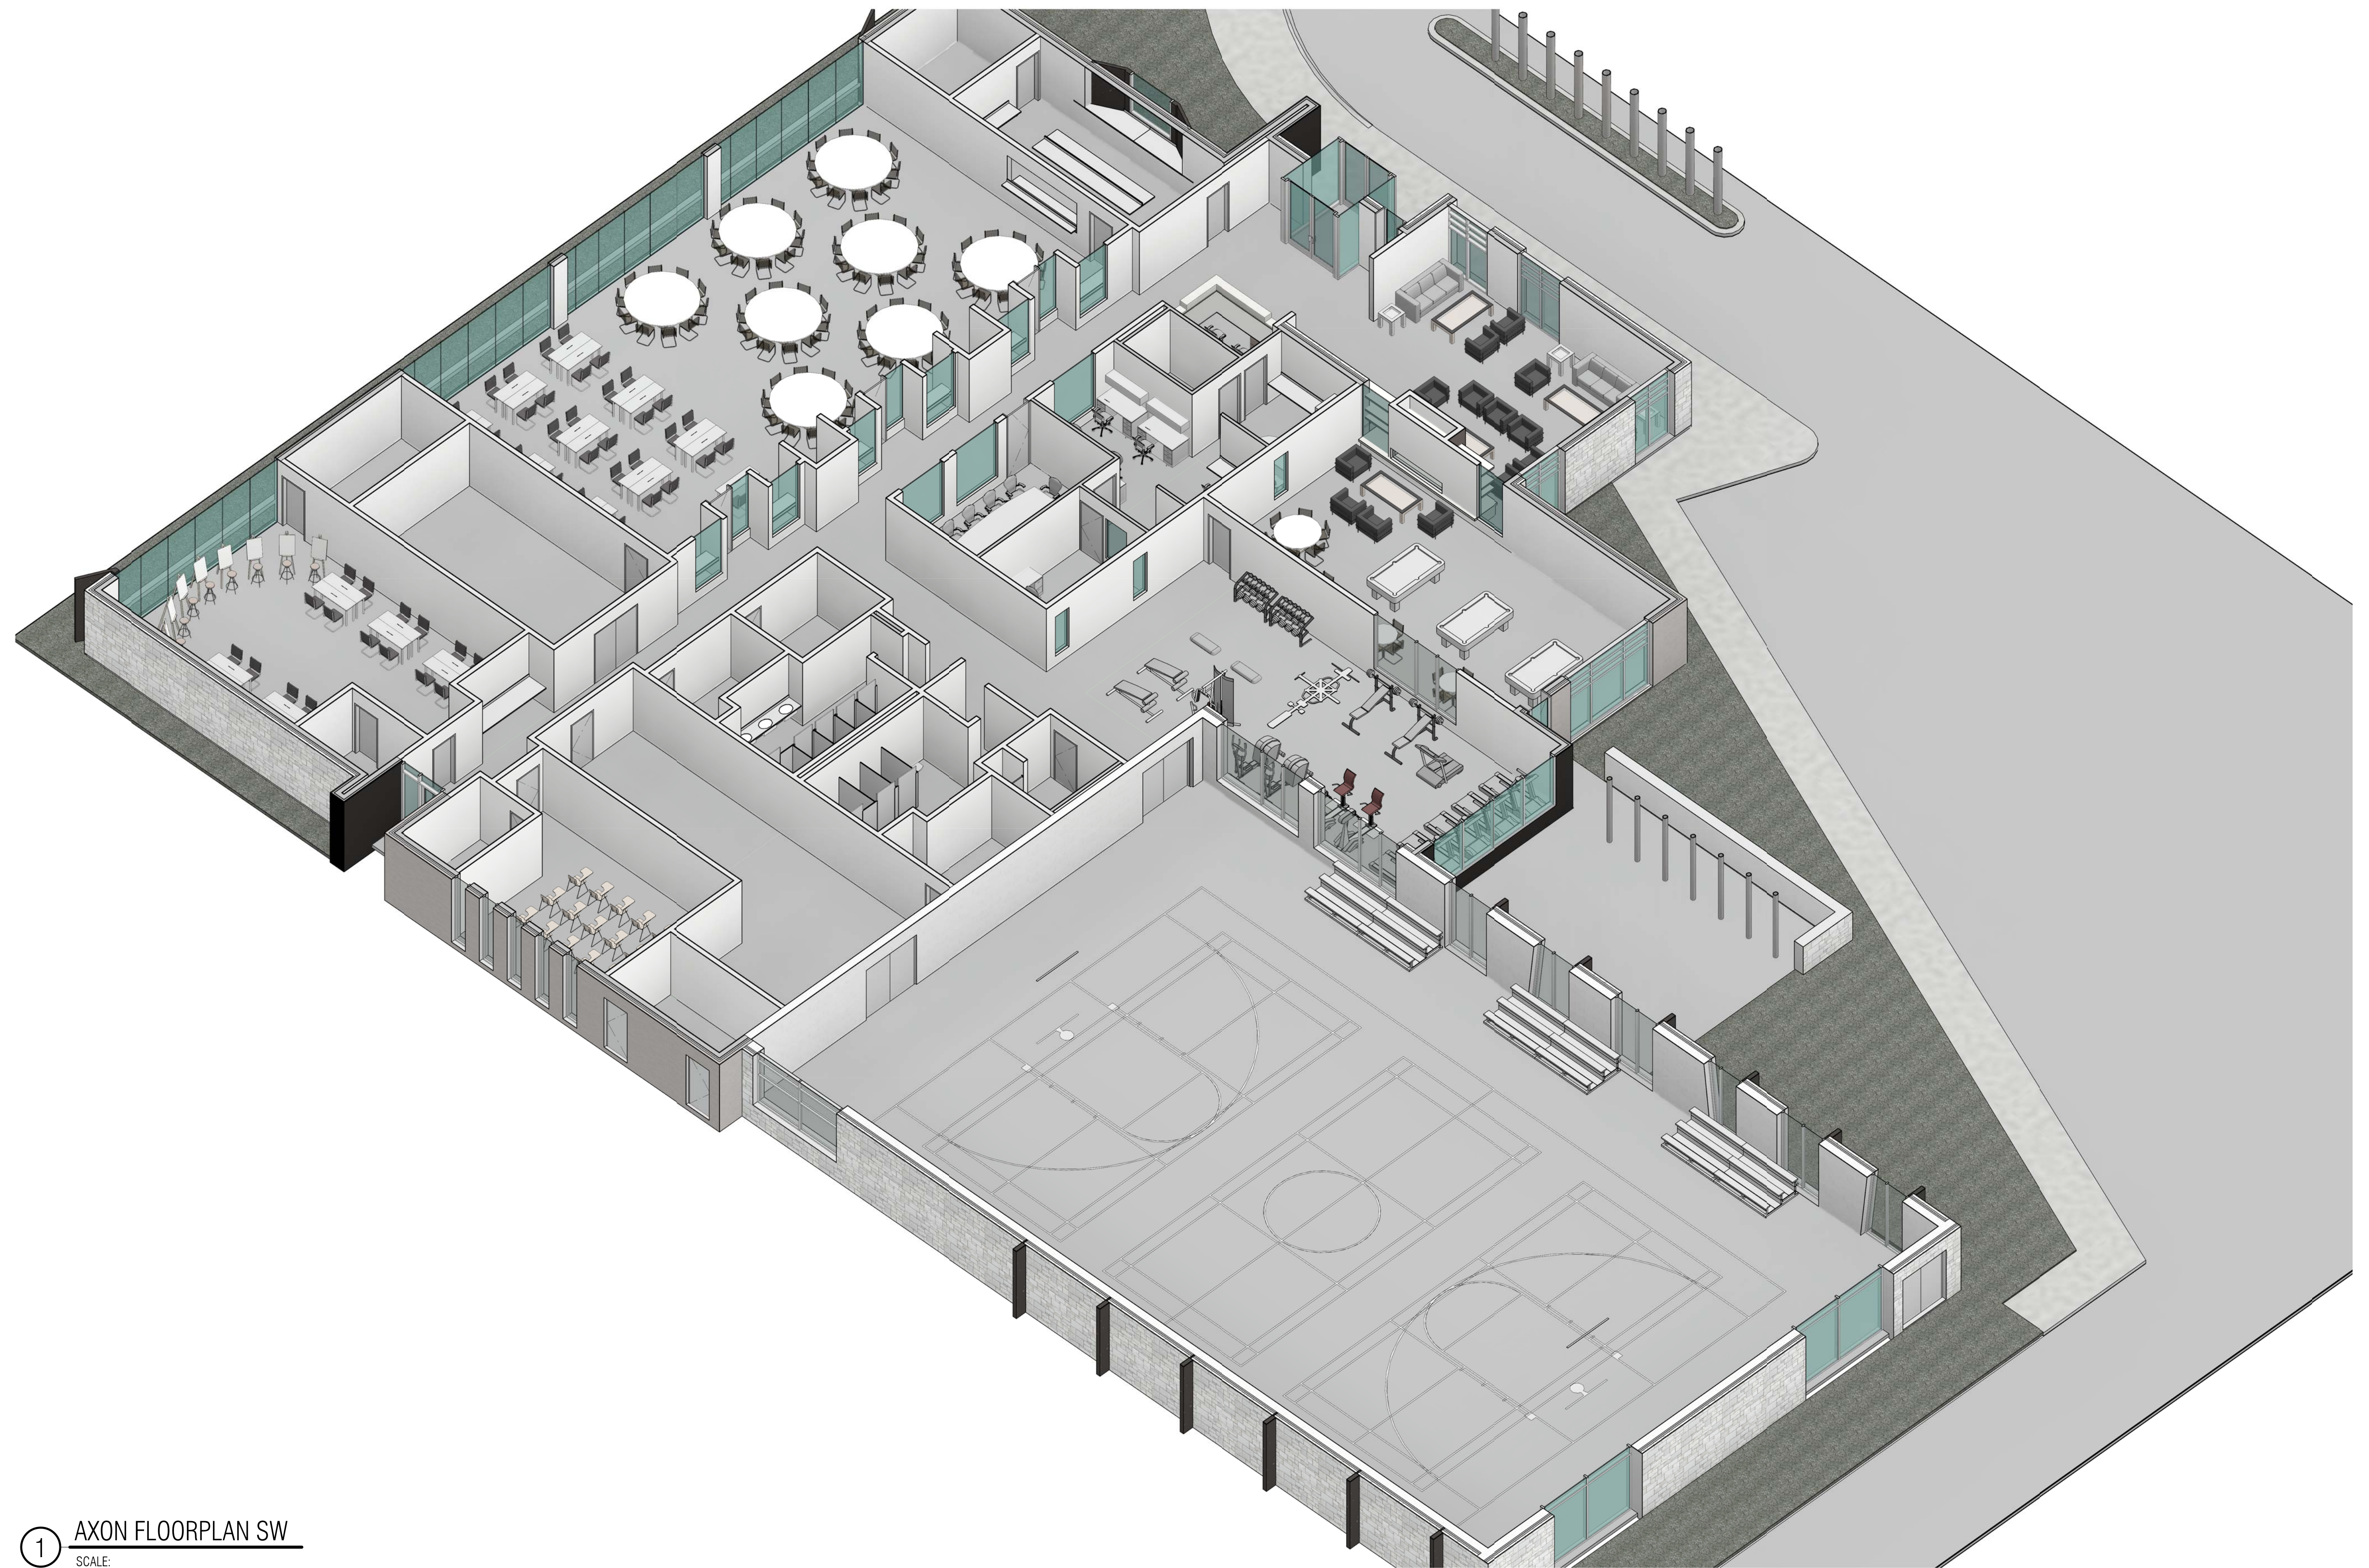

1 AXON FLOORPLAN SW
SCALE:

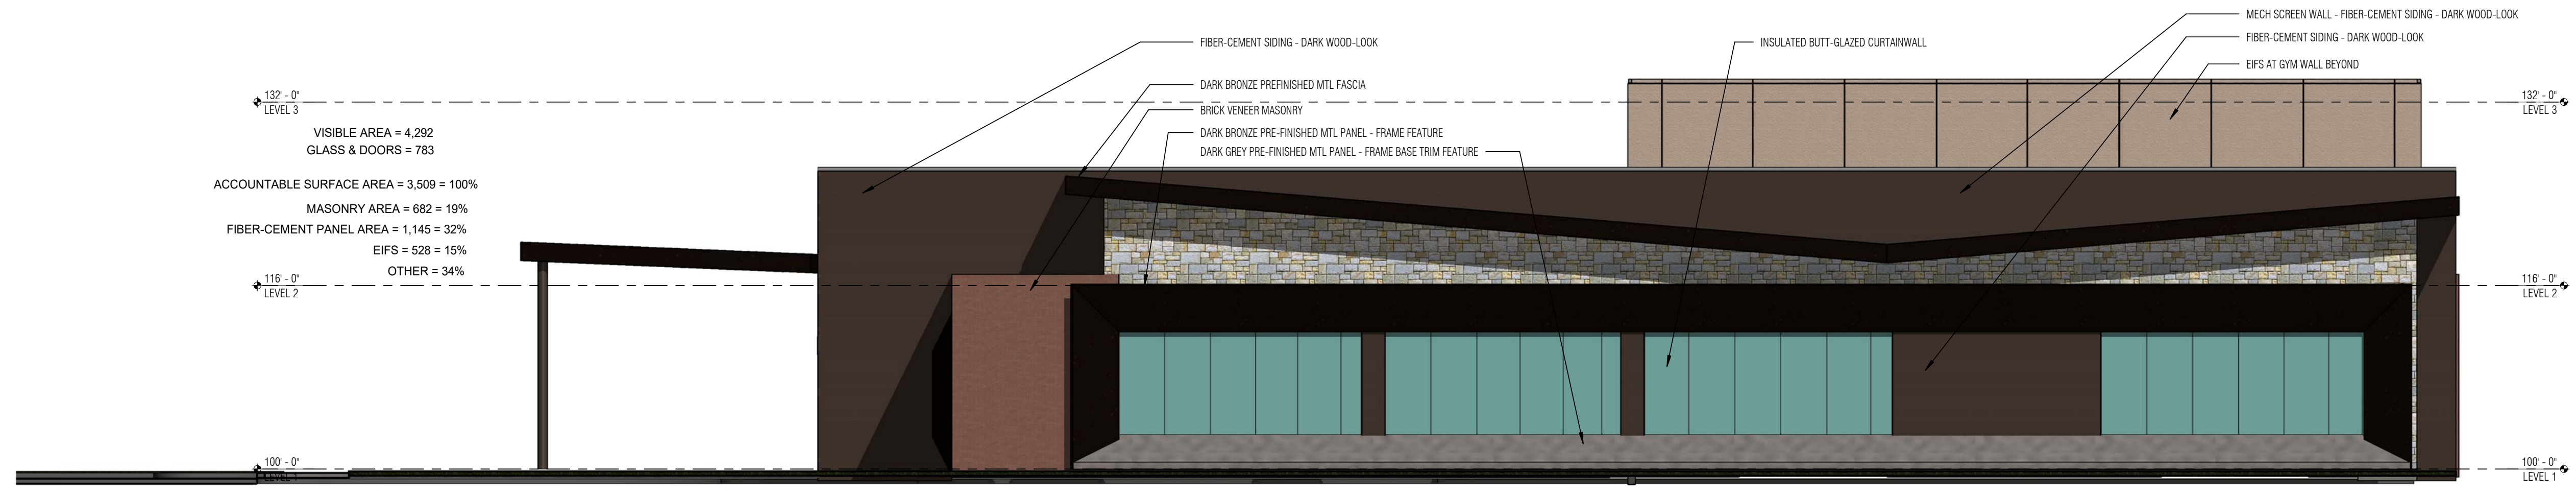

① EE NORTH ELEVATION
SCALE: 1/8" = 1'-0"

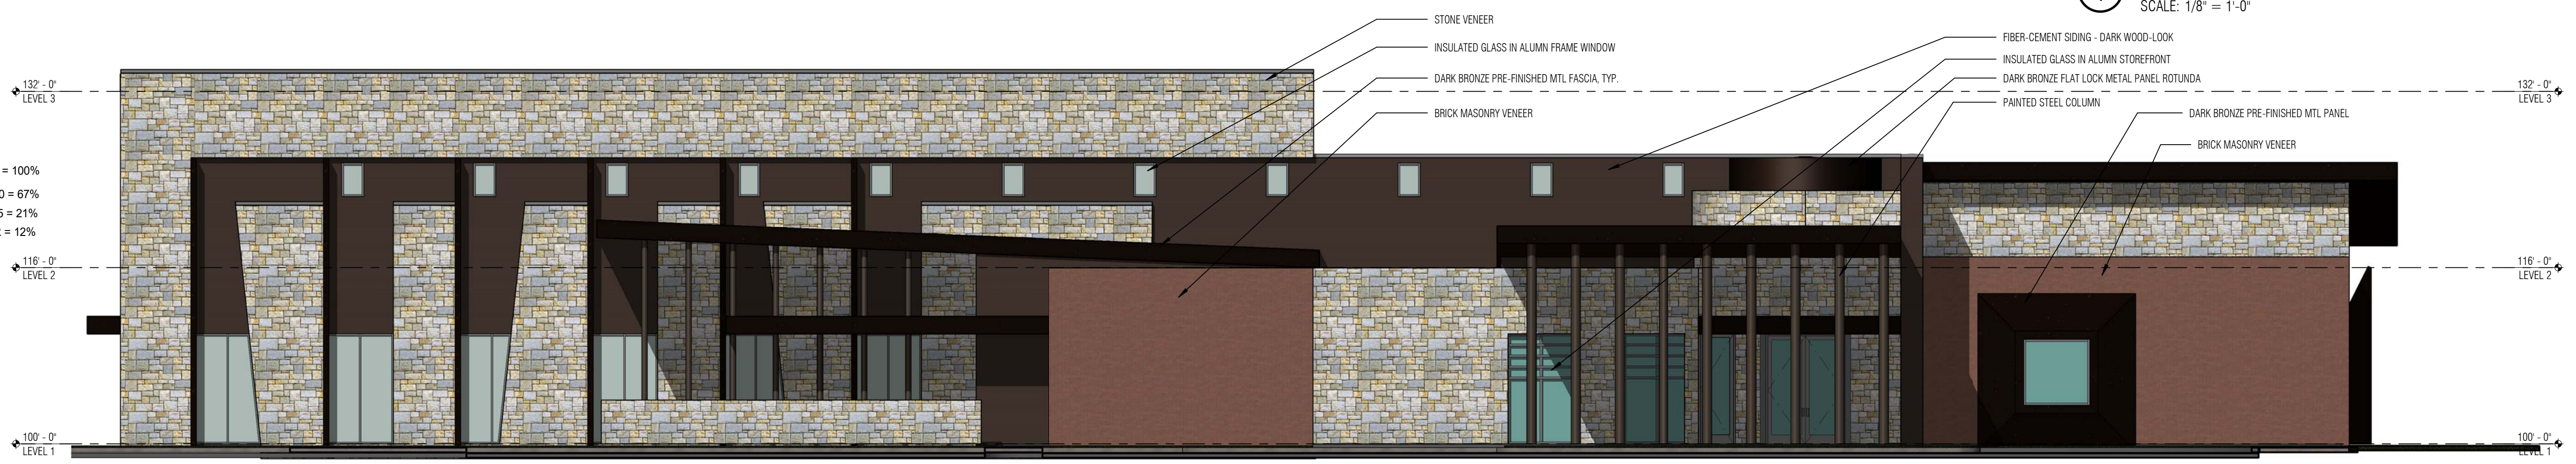

② EE EAST ELEVATION
SCALE: 1/8" = 1'-0"




① EE SOUTH ELEVATION
SCALE: 1/8" = 1'-0"



② EE WEST ELEVATION
SCALE: 1/8" = 1'-0"



1 BUILDING SECTION
SCALE: 1/8" = 1'-0"

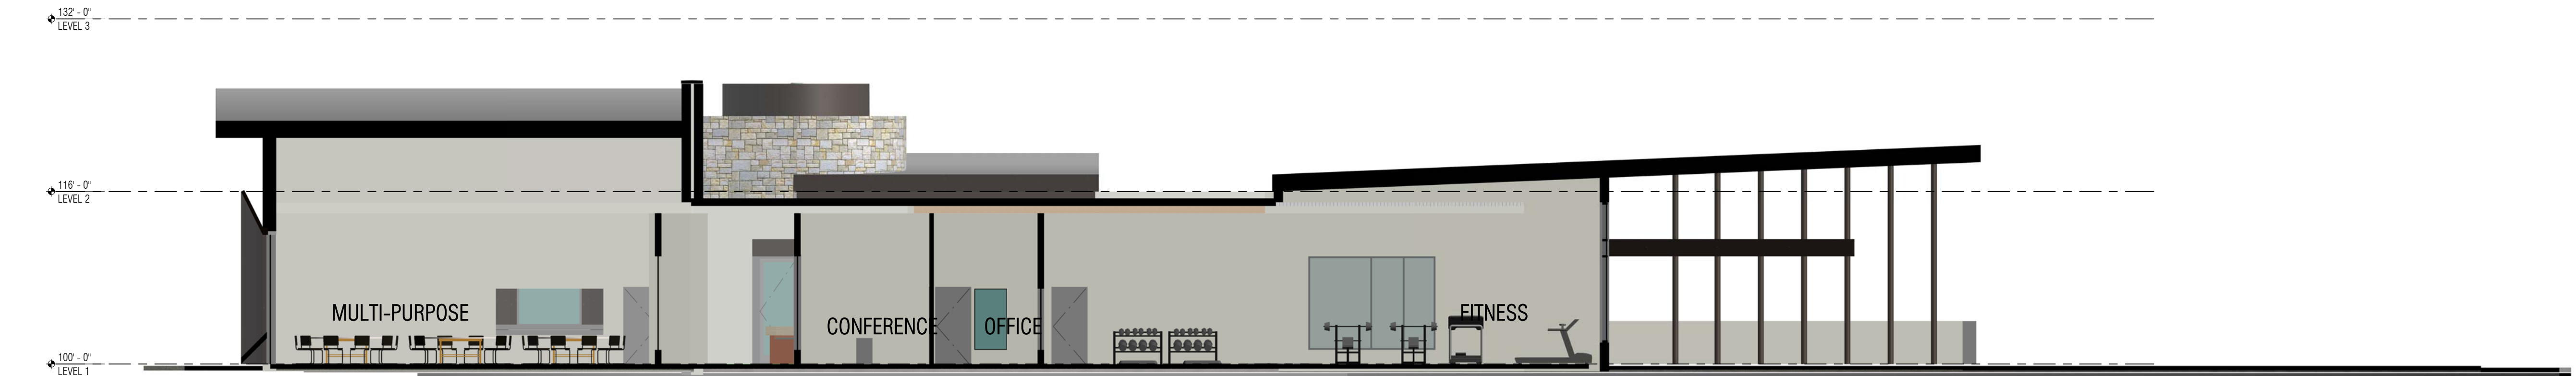

2 BUILDING SECTION EAST @ FITNESS
SCALE: 1/8" = 1'-0"



3 BUILDING SECTION SOUTH @ ACTIVITIES
SCALE: 1/8" = 1'-0"



4 BUILDING SECTION WEST @ LOBBY/LOUNGE
SCALE: 1/8" = 1'-0"




AXON SECTION - FITNESS



AXON SECTION - LOUNGE



AXON SECTION - MAIN HALL

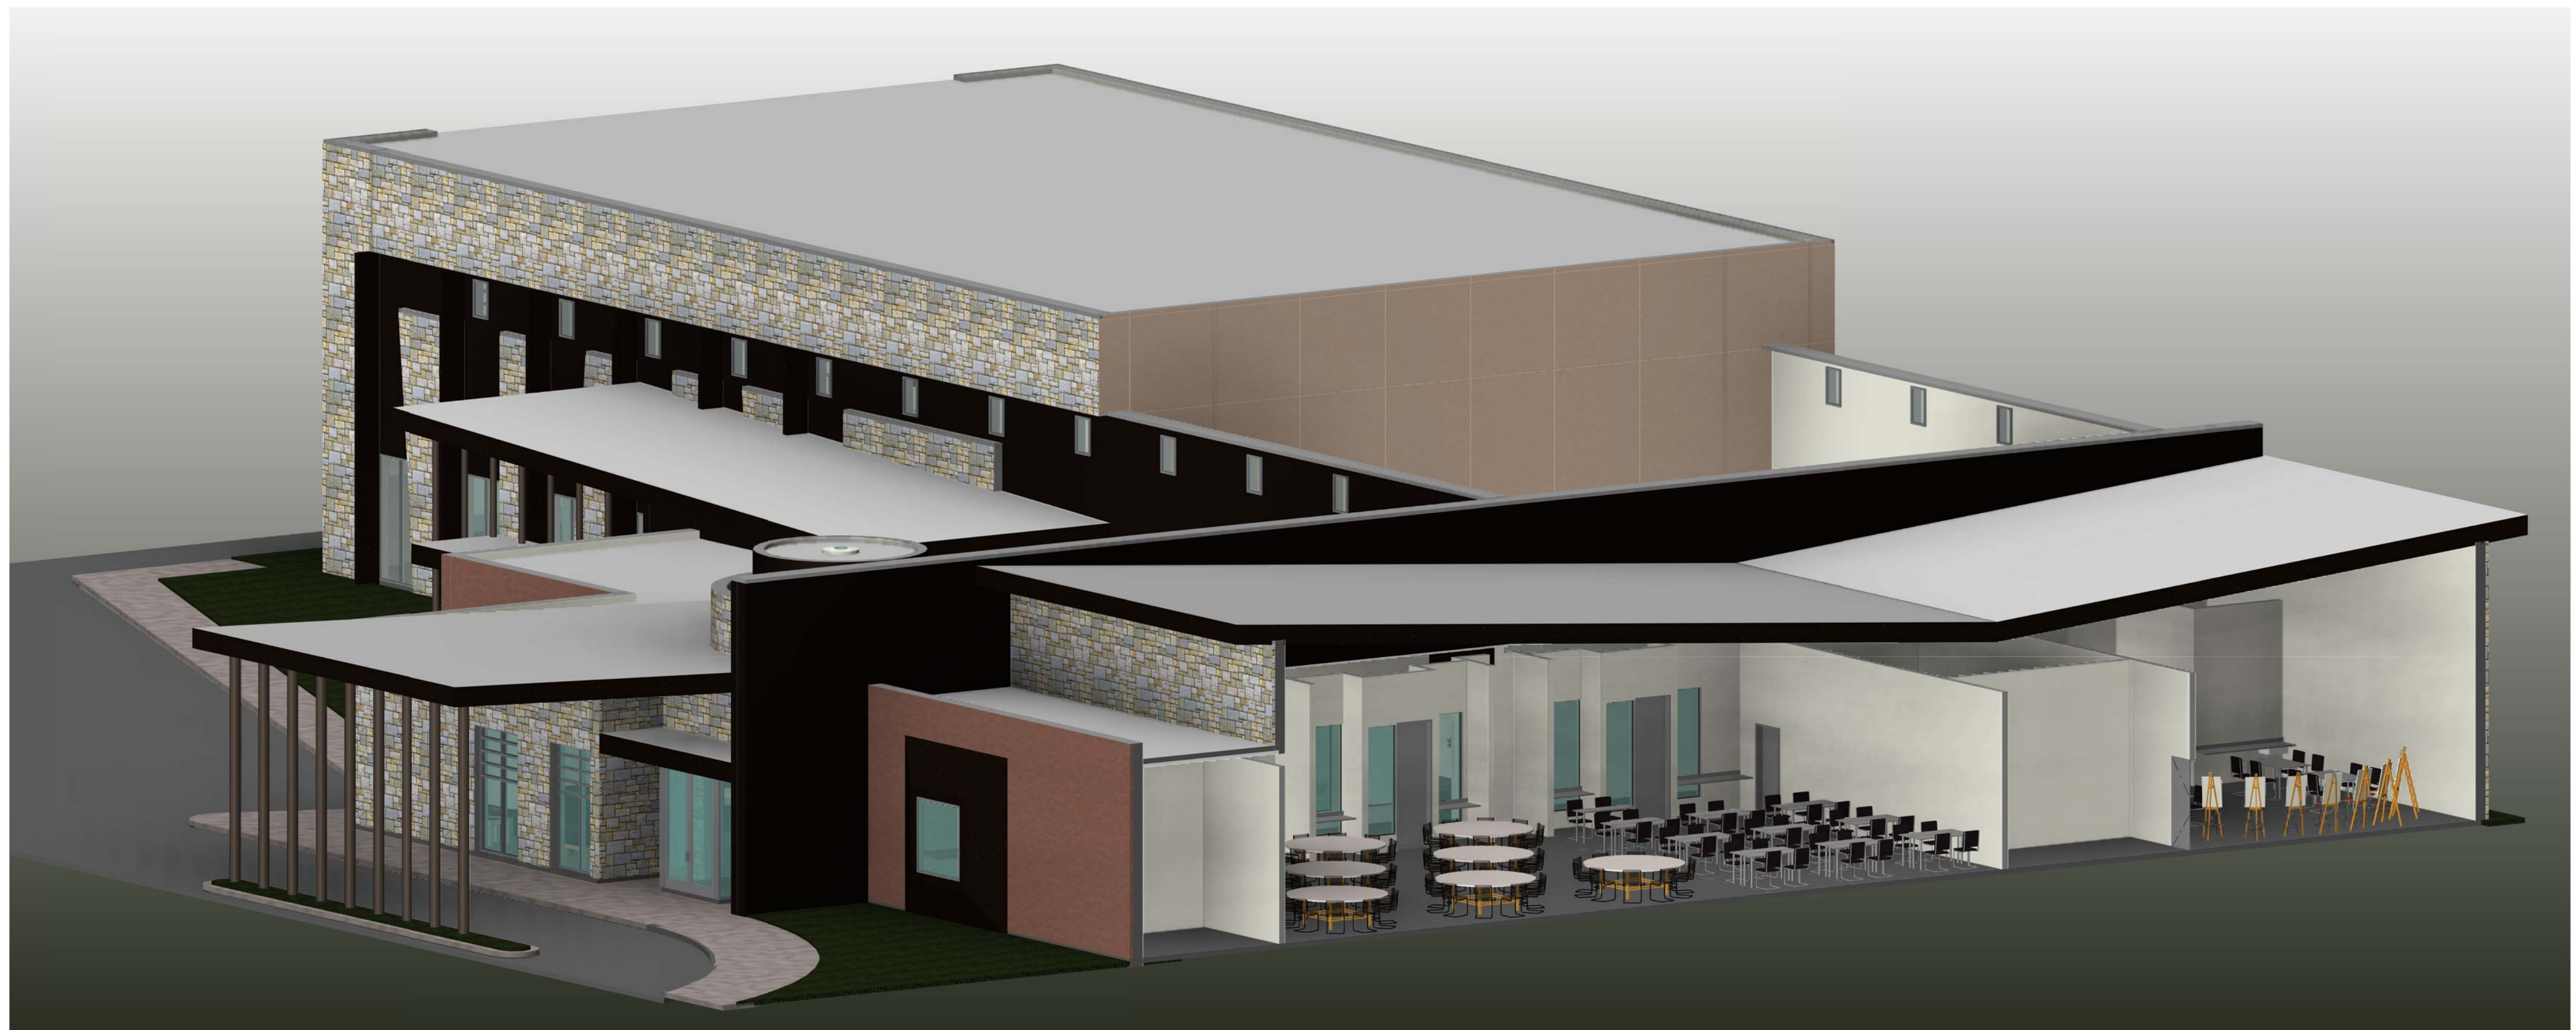

AXON SECTION - MULTI FUNCTION

SD502_190500 - Keller Senior Center - 06/07/2019 10:16:35 PM



PERSPECTIVE NORTH WEST



PERSPECTIVE NORTH EAST



PERSPECTIVE SOUTH EAST