

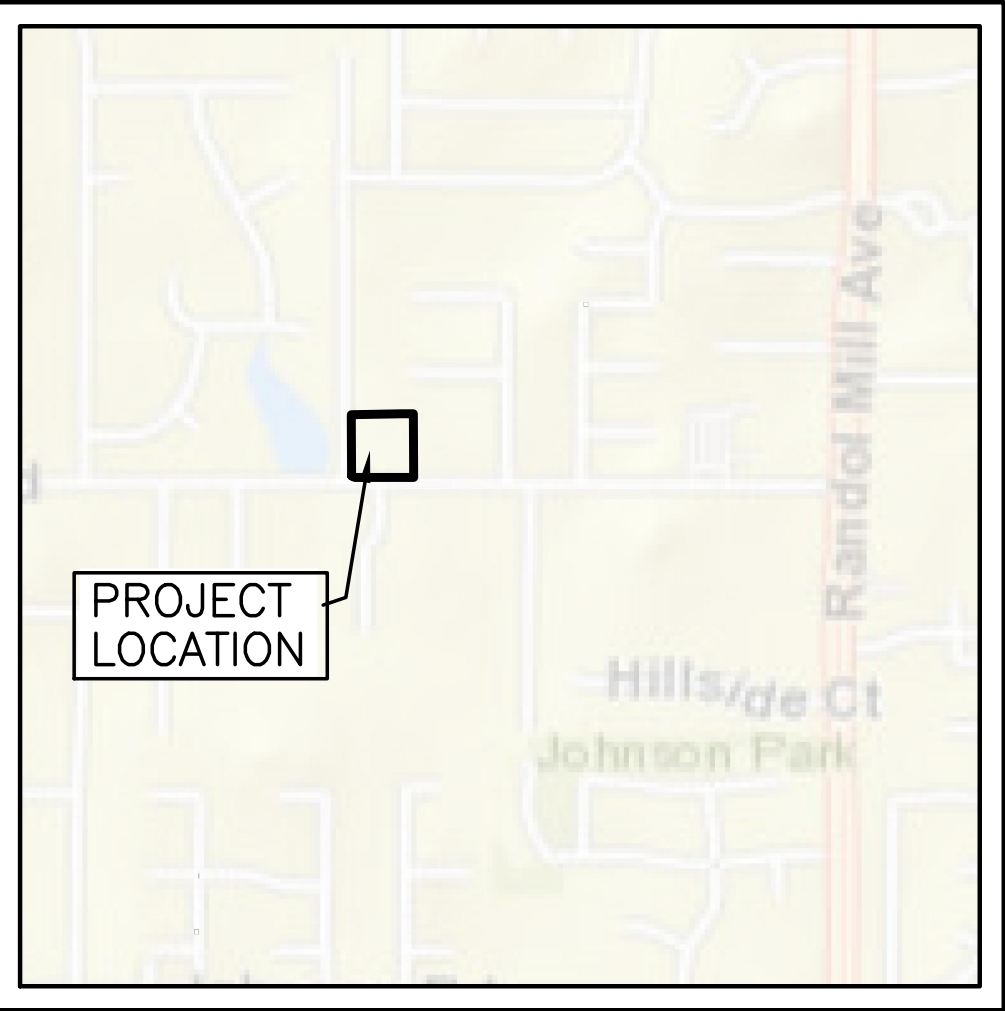
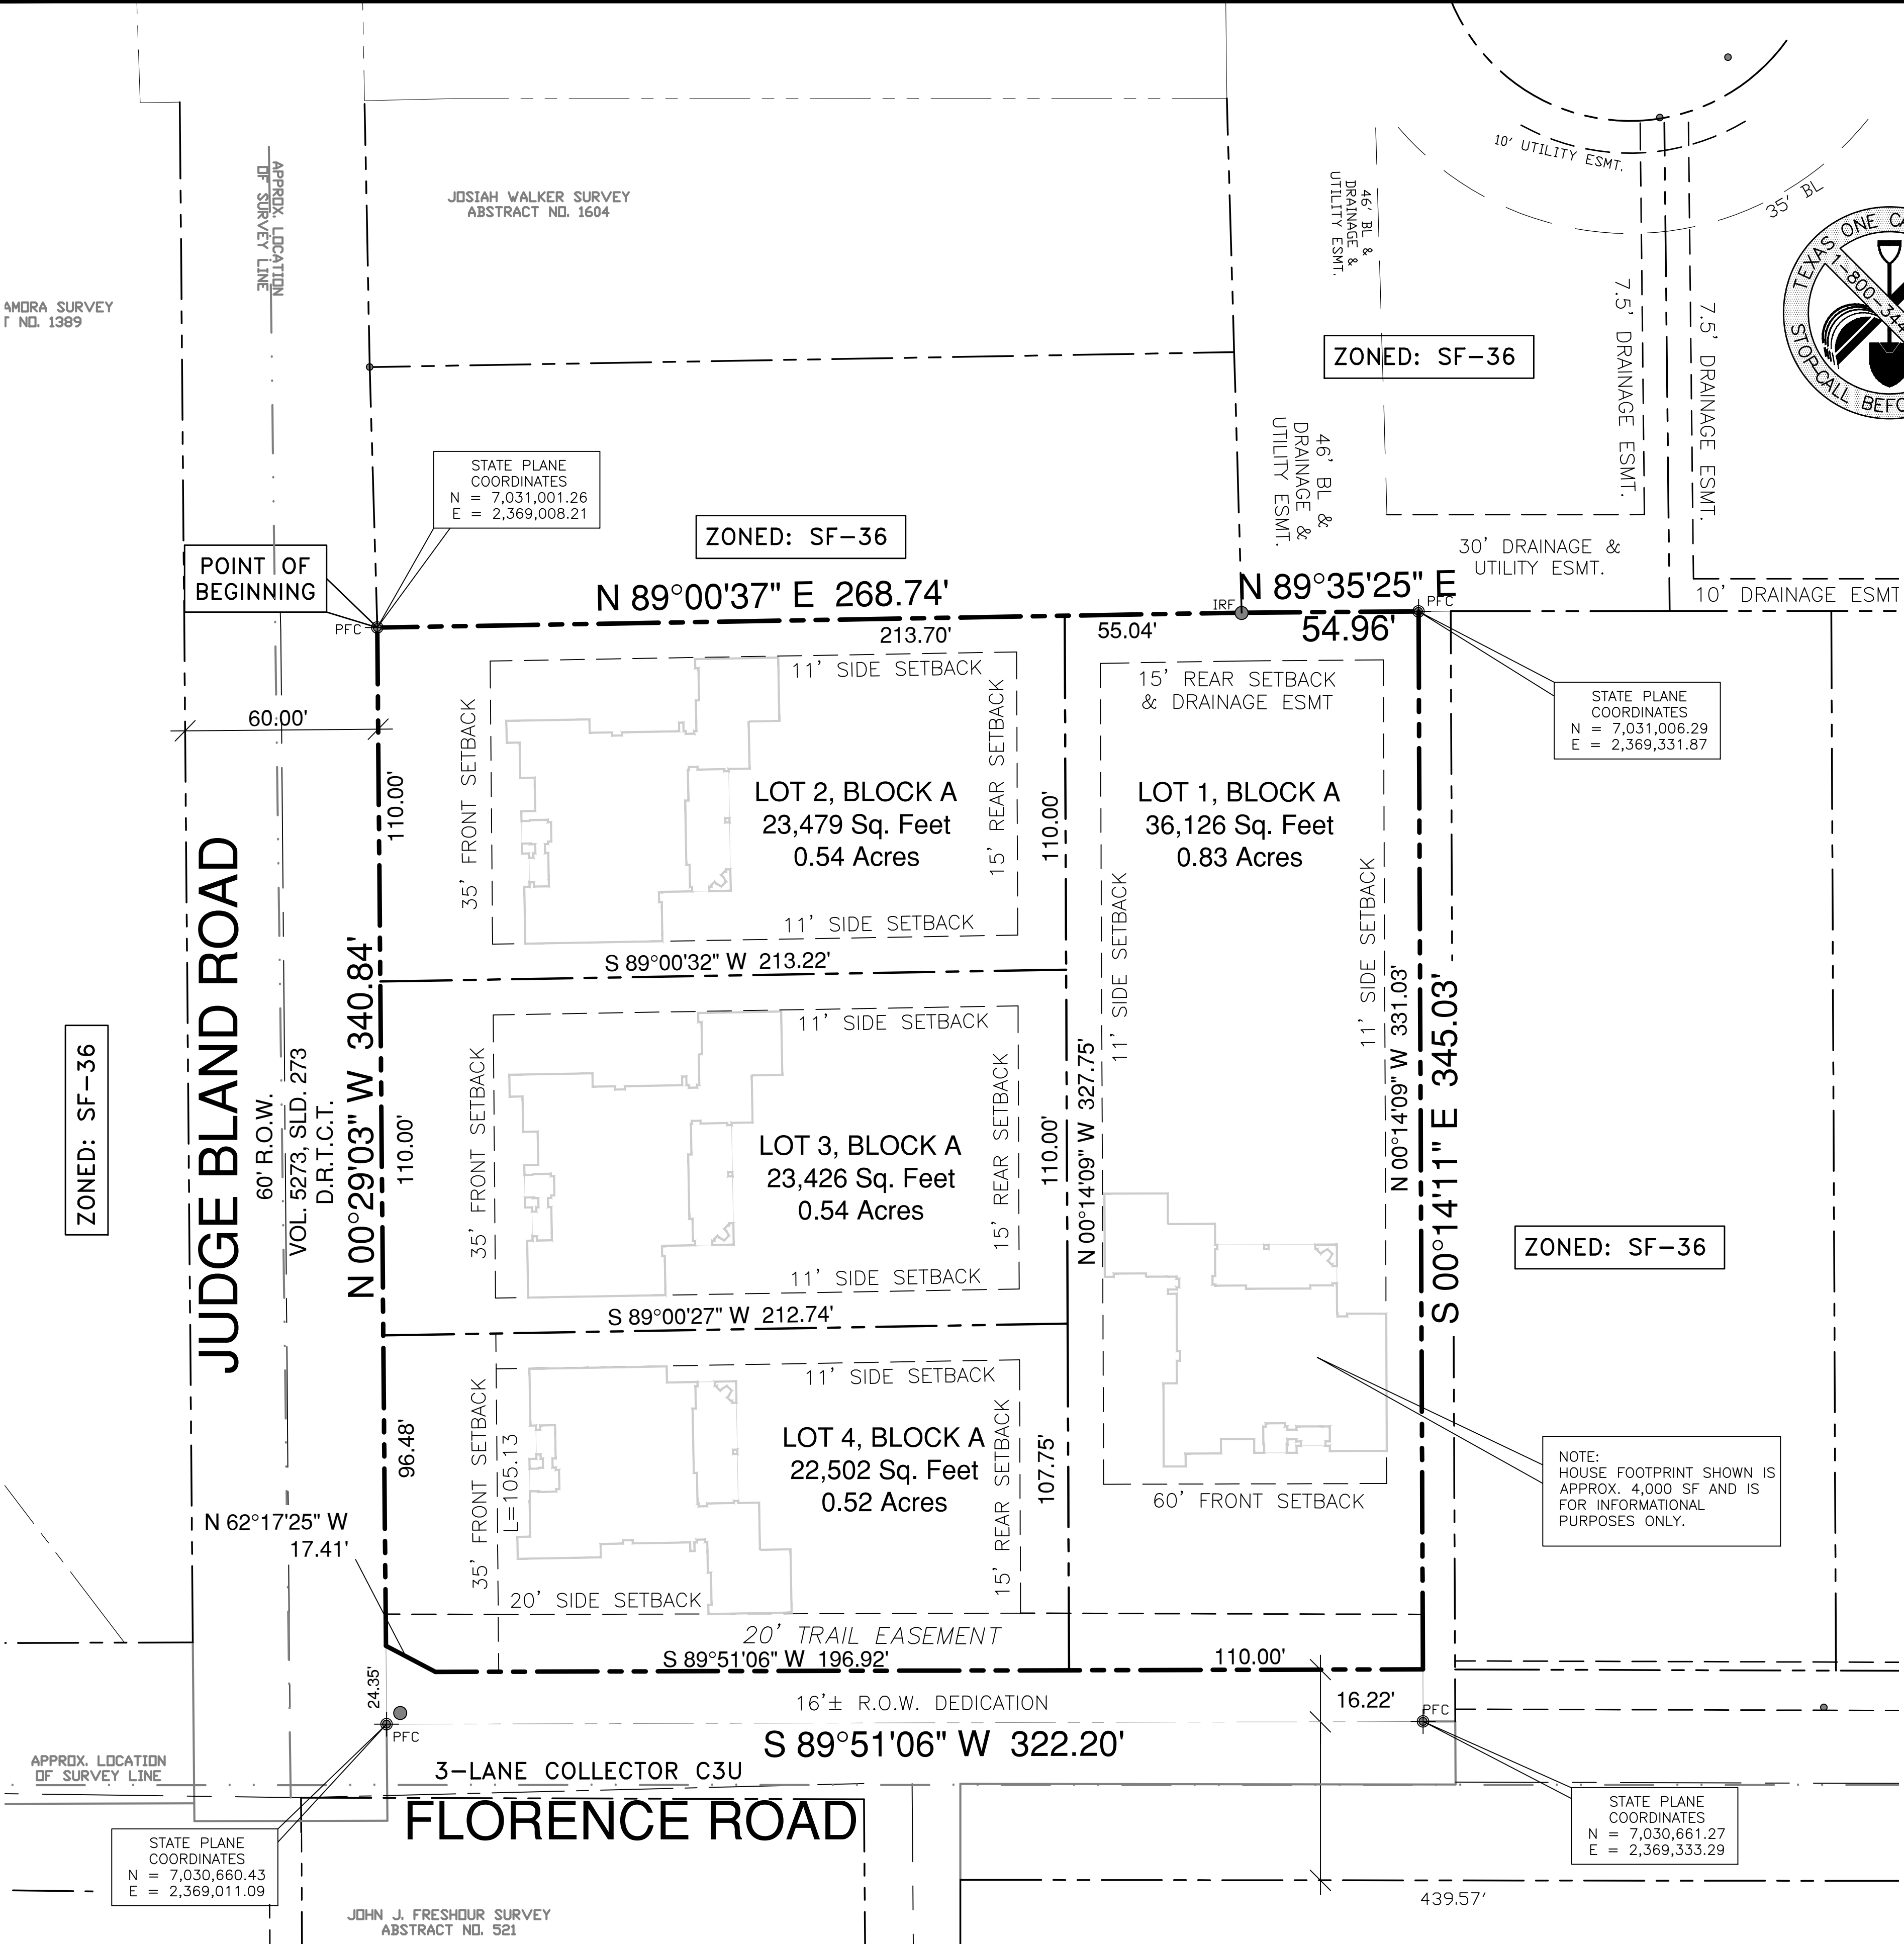


No.	REVISIONS/ SUBMISSIONS	Date

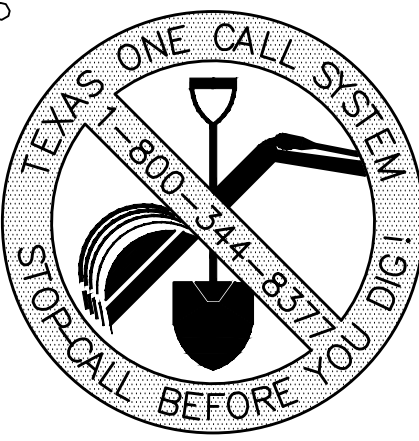

LOCATION MAP
SCALE: 1"=1000'

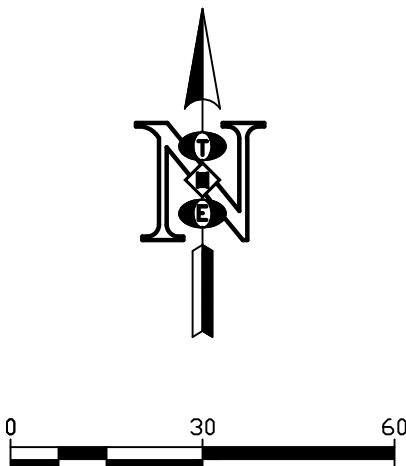

NOTE:
HOUSE FOOTPRINT SHOWN IS
APPROX. 4,000 SF AND IS
FOR INFORMATIONAL
PURPOSES ONLY.

PRELIMINARY
FOR INTERIM REVIEW ONLY

By THOMAS L. HOOVER P.E.# 62493
Date 01-06-25

THOMAS HOOVER ENGINEERING, LLC
NOT FOR CONSTRUCTION, BIDDING, OR PERMIT
PURPOSES

THOMAS HOOVER ENGINEERING, LLC
P.O. BOX 1808
KELLER, TEXAS 76244
(817) 913-1350 PH.
T.B.P.E. FIRM REGISTRATION NO. 006009

PENTAVIA
LOTS 1 - 4, BLOCK A
ROANOKE CHRISTIAN CENTER ADDITION
JOSIAH WALKER SURVEY, ABSTRACT 1604
IN THE CITY OF KELLER,
TARRANT COUNTY, TEXAS.
2.54 ACRES OF LAND
CURRENT ZONING - "SF-36"

SITE PLAN

DESIGNED	TLH	SCALE	1"=30'	PROJECT NO.	SHEET DS-1 of
DRAWN	SDS	DATE	01-06-25		
CHECKED	TLH				