




1 WEST ELEVATION — SCALE 3/16" = 1'-0"

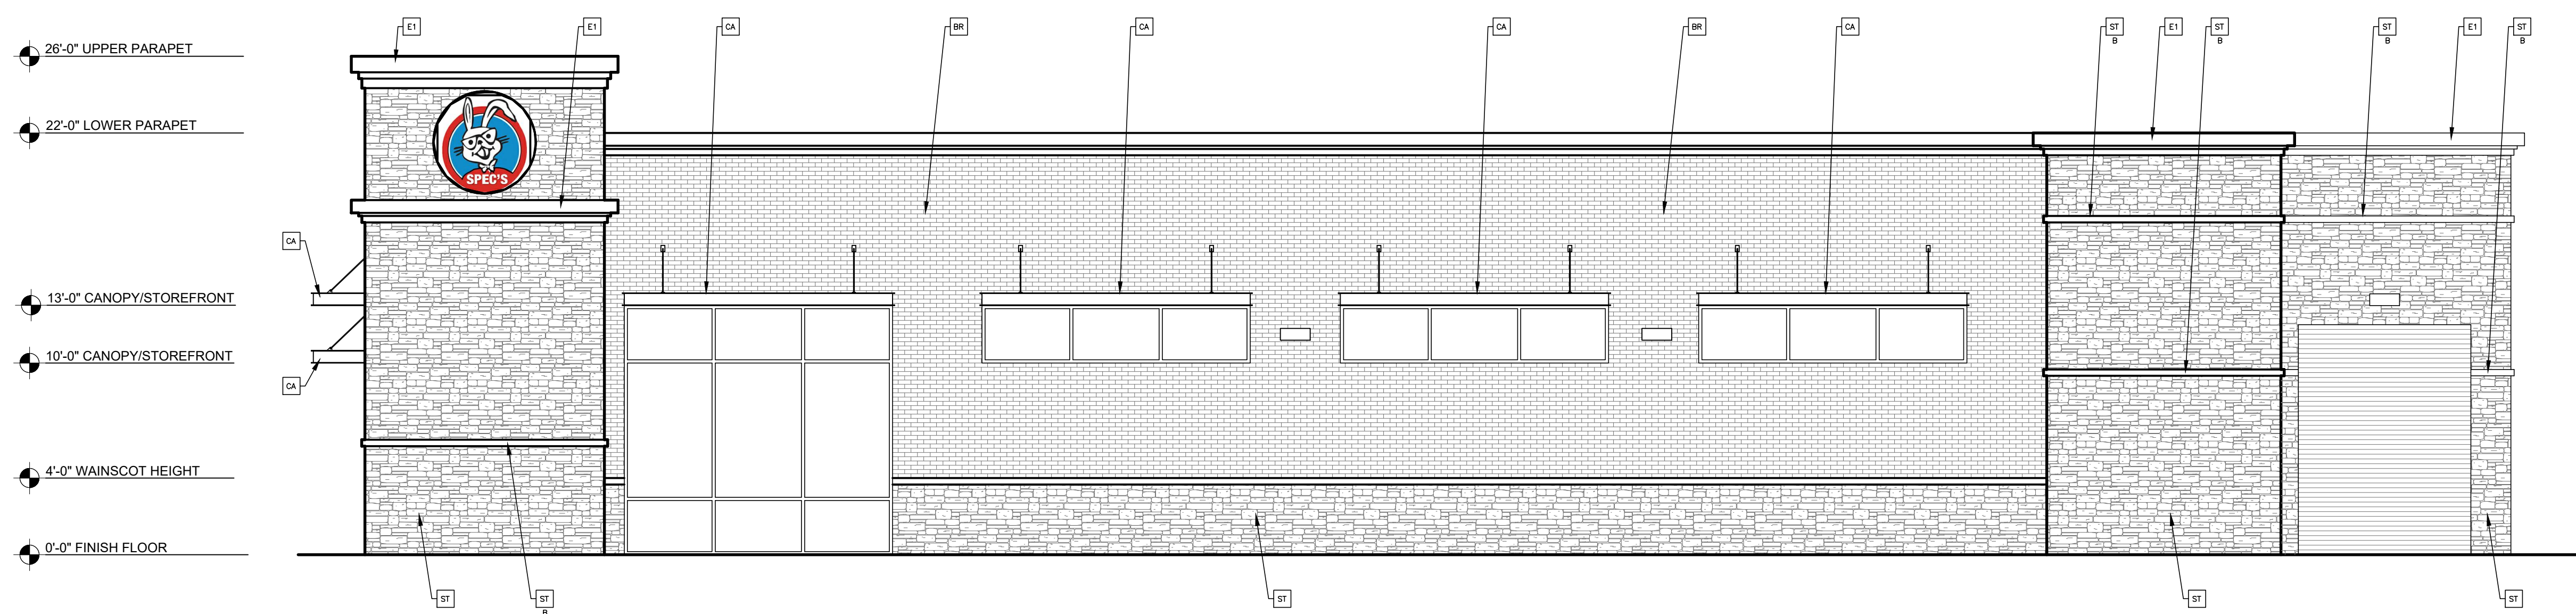

2 SOUTH ELEVATION — SCALE 3/16" = 1'-0"

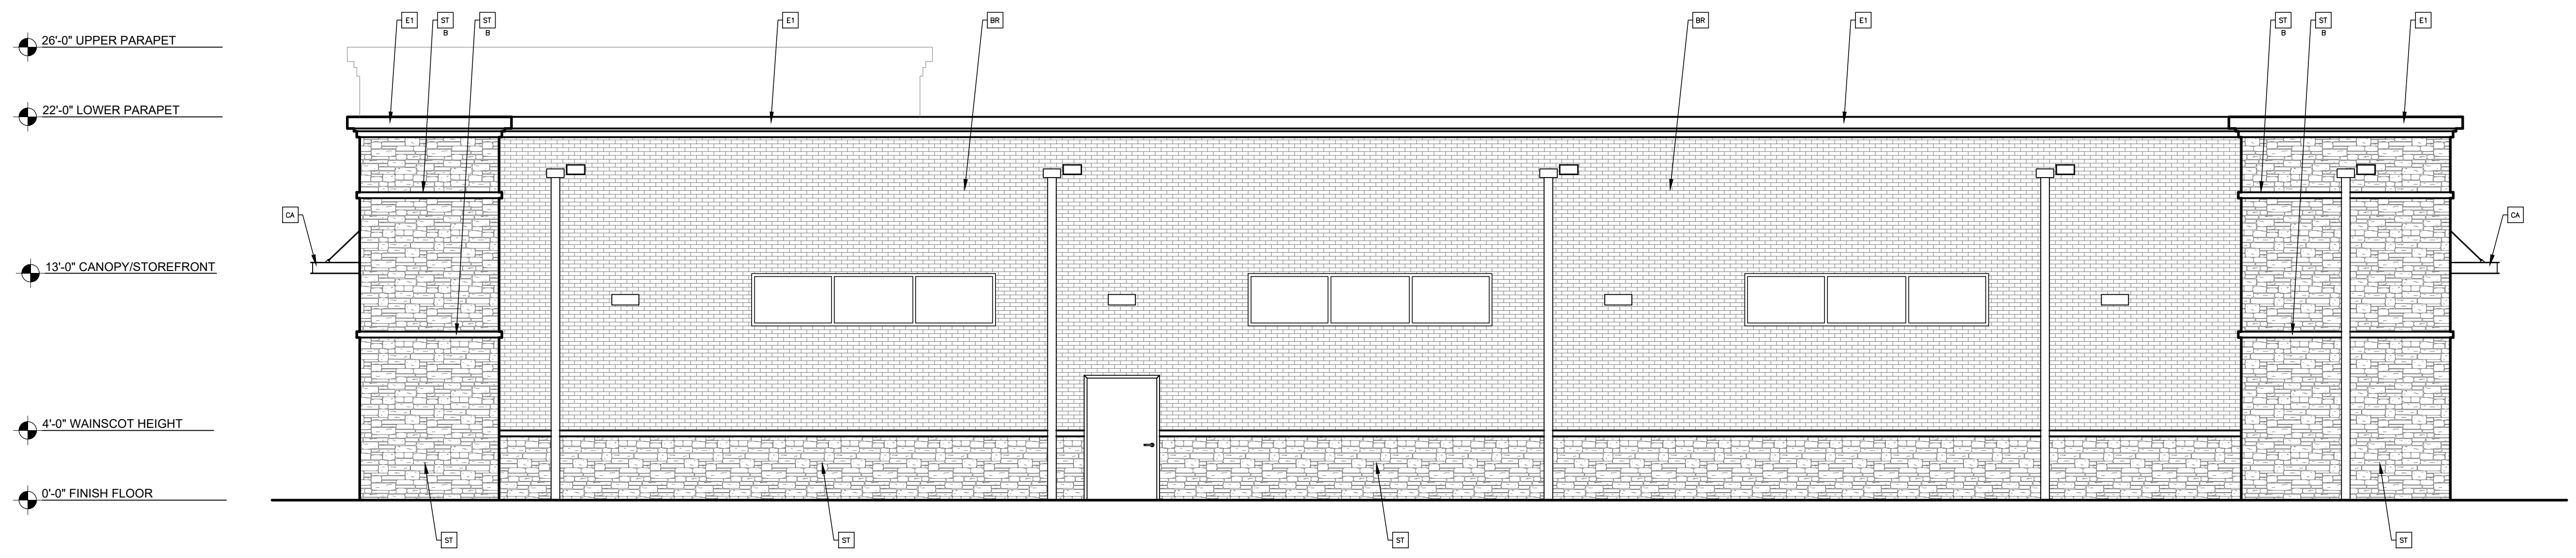

3 EAST ELEVATION — SCALE 3/16" = 1'-0"

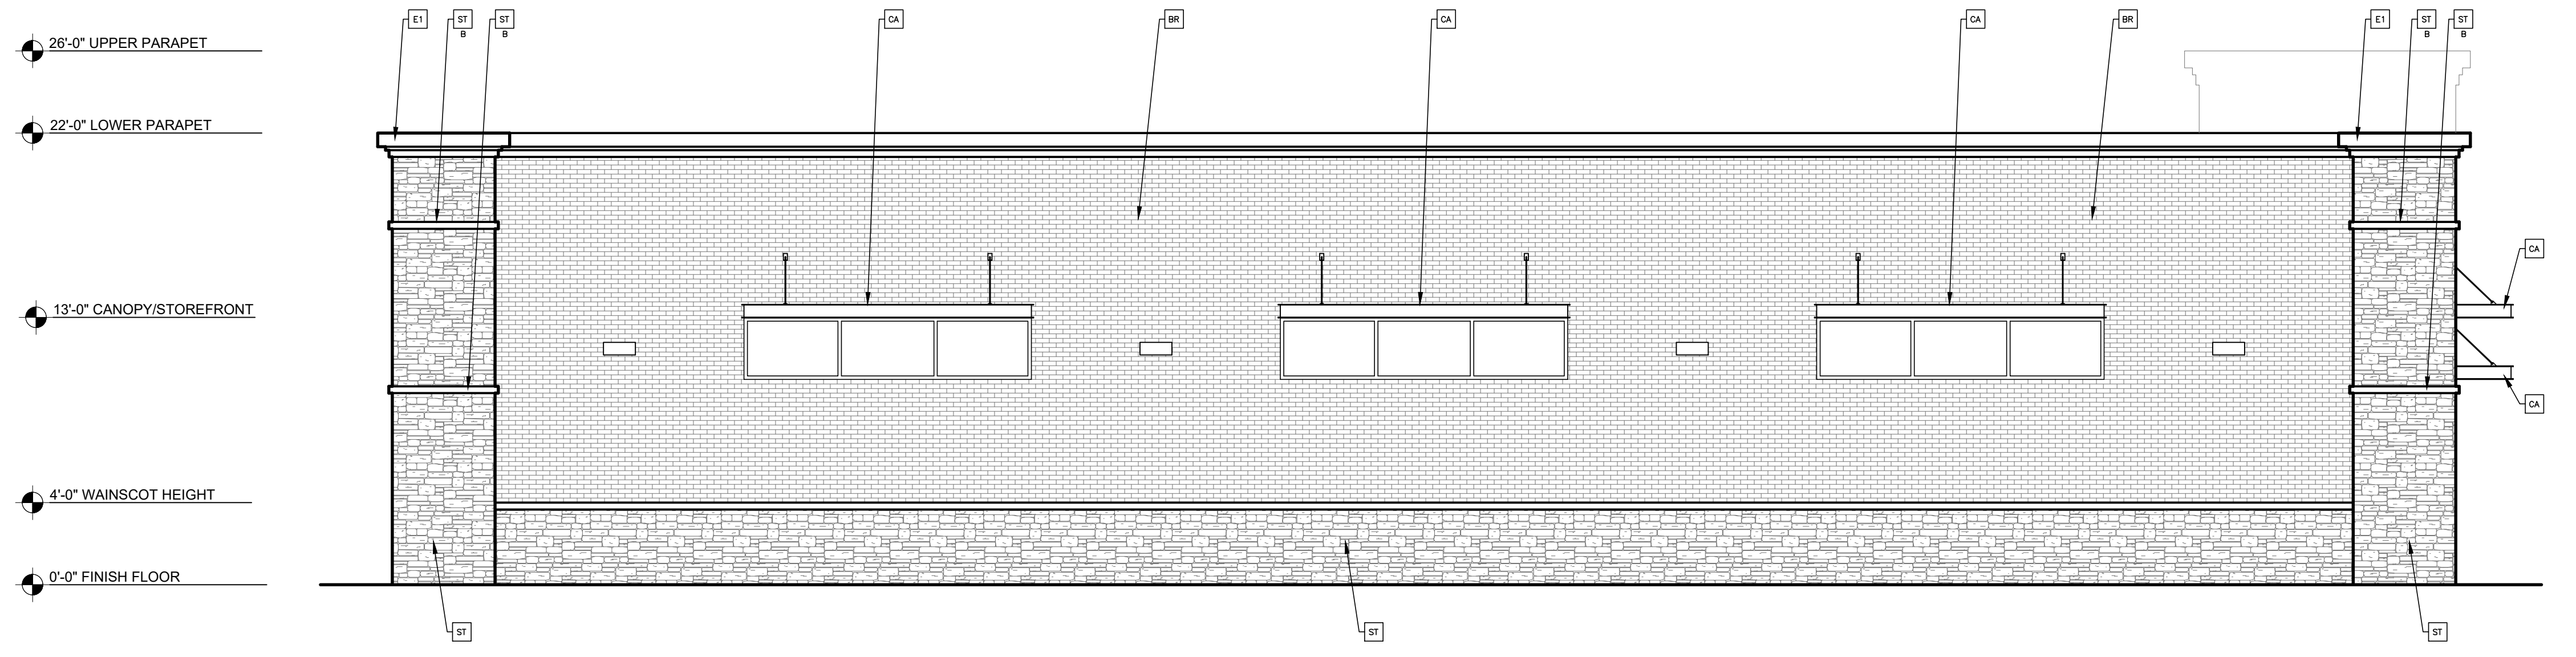

4 NORTH ELEVATION — SCALE 3/16" = 1'-0"

**KEY NOTES:**

E1	DECORATIVE EIFS CORNICE, INSTALL PER MANUF. (COLOR: NUANCE BY SHERWIN WILLIAMS) SW7049
BR	EXTERIOR MODULAR BRICK BY ACME (COLOR: CRIMSON - GROUT BUFF)
CA	ANODIZED ALUMINUM CANOPY SYSTEM (FINISH: CLEAR) WITH TIE-BACKS, PROVIDED BY OTHERS
ST	RATTLESNAKE STONE BY ALLIANCE MATERIALS
ST B	4" ACCENT STONE BANDING TRIM

PRELIMINARY DESIGN

**R** ROGUE ARCHITECTS  
 513 MAIN STREET, SUITE 300  
 FORT WORTH, TEXAS 76102  
 817.820.0433 o 817.705.3387 c

**McClure Partners**

PROJECT NAME	McCLURE PARTNERS SPEC'S
DESCRIPTION	NEW SPEC'S EXTERIOR MASONRY FINISHES/STEEL PEMB
PROJECT	SITE ADDRESS FELLP, TX
ARCHITECT	JEREMY WILLIAMS ARCHITECT
PROTOTYPING ISSUE DATE	2019
REVISION	JOE
FIRST ISSUE DATE	XX/XX/2020

**A2.0**