


FLOOR PLAN


SCALE 1" = 1'-0"

These plans are the property of Robert Johnson Residential Design, and are not to be reproduced, traced, or reused for any other project without the written permission of Robert Johnson Residential Design. These plans are intended to provide the construction information necessary to build this structure. Builder/owner shall verify and check all dimensions prior to construction. Limit of designers not to exceed fee paid for plans.

**Robert Johnson Residential Designs**  
 2250 POOL RD. • SUITE 200 • GRAPEVINE, TEXAS 76051  
 (817) 283-6630

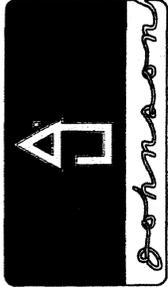


DATE: OCT. 28.06  
 PLAN: BARN

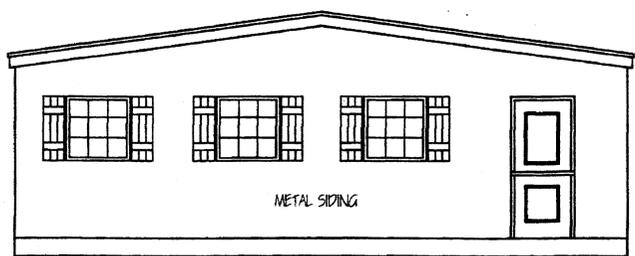


FRONT ELEVATION - West side

SCALE 1" = 1'-0"

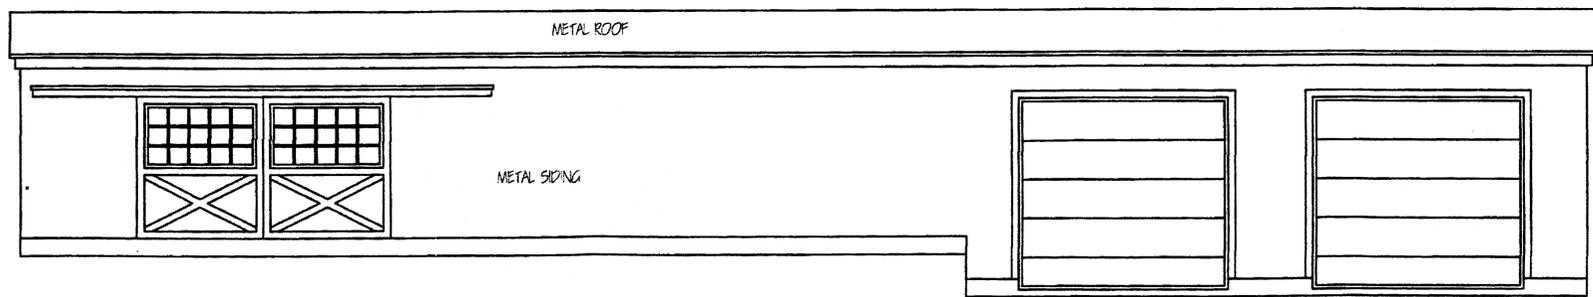

RIGHT ELEVATION - South Side


SCALE 1" = 1'-0"

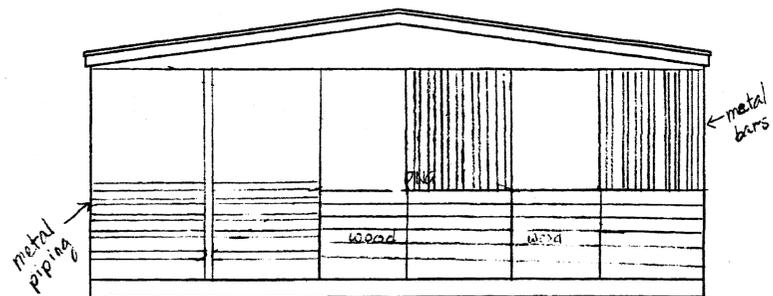

REAR ELEVATION (Stalls for horses) - east side

SCALE 1" = 1'-0"

EXISTING

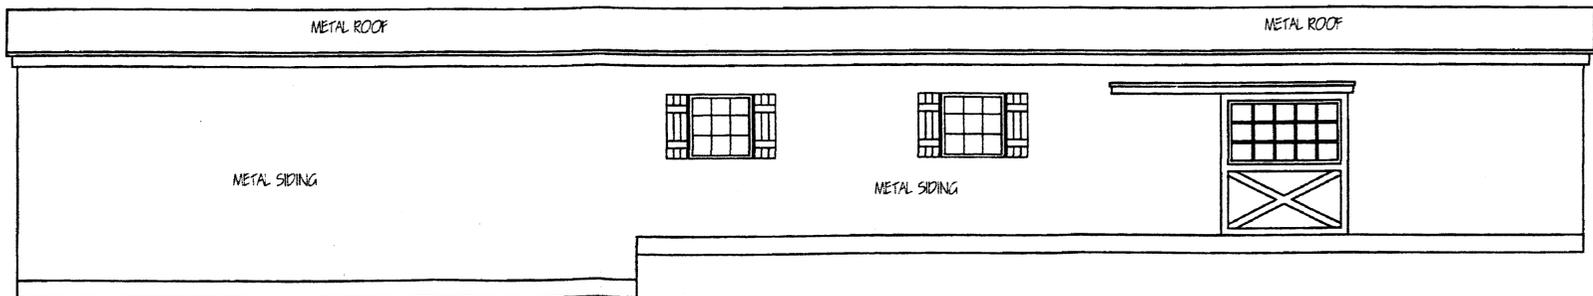

LEFT ELEVATION - North Side

SCALE 1" = 1'-0"

Accessory Dwelling

REVISIONS