



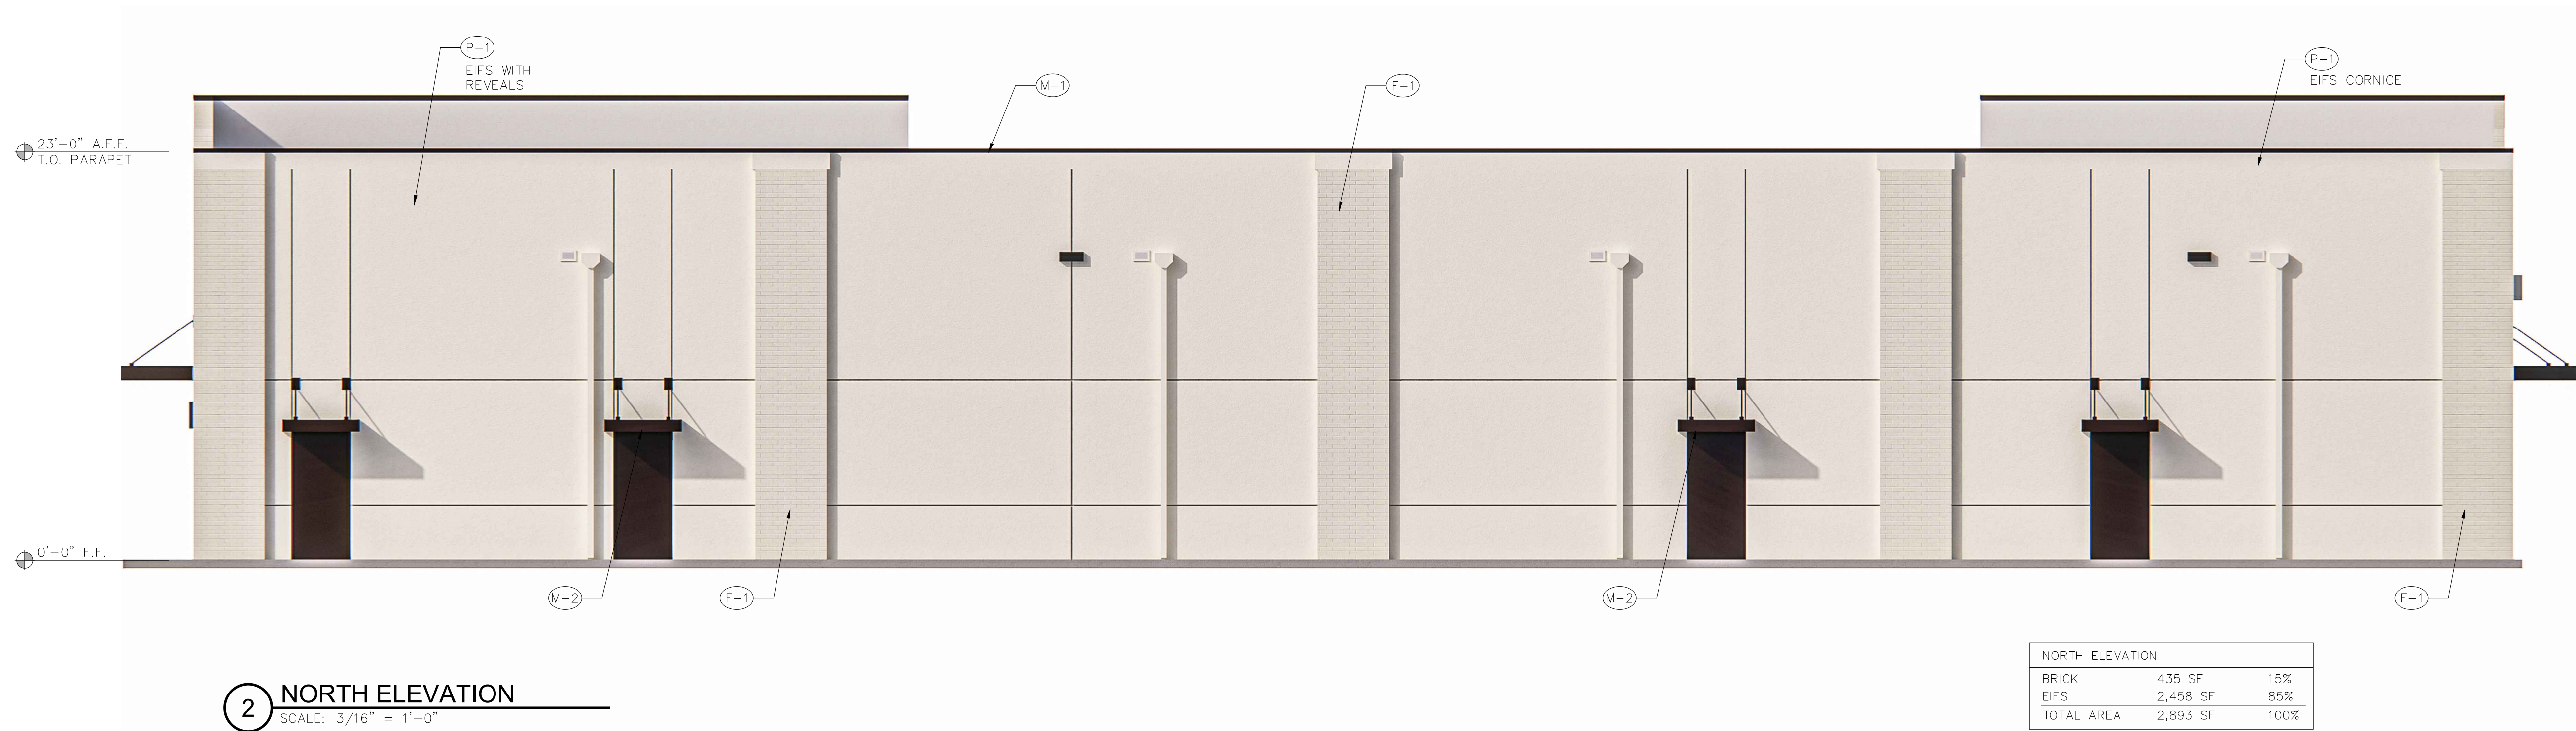

EXTERIOR FINISH SCHEDULE			
ITEM	COLOR	MANUFACTURER	REMARKS
(F-1) BRICK VENEER	ALMOND	INTERSTATE BRICK	GROUT SPEC COLOR - SPEC MIX, SM750 SILVERSTONE COURSING - RUNNING BOND
(F-2) BRICK VENEER	ALMOND	INTERSTATE BRICK	GROUT SPEC COLOR - SPEC MIX, SM750 SILVERSTONE COURSING - FLEMISH BOND
(F-3) BRICK VENEER	ALMOND	INTERSTATE BRICK	GROUT SPEC COLOR - SPEC MIX, SM750 SILVERSTONE COURSING - ROWLOCK
(P-1) PAINT FINISH	MATCH BRICK COLOR, F-1	SHERWIN WILLIAMS	FIELD COLOR
(M-1) PREFINISHED METAL COPING	MED BRONZE	BEST SOURCE	-
(M-2) PRE-ENGINEERED METAL CANOPY	MED BRONZE	ARCHITECTURAL FABRICATION	FACTORY APPLIED FINISH
STOREFRONT FRAMES	DARK BRONZE ANODIZED	KAWNEER	REFER TO WINDOW AND DOOR SCHEDULE
DOWN SPOUTS	MATCH COLOR, P-1	LOCAL SOURCE	PREFINISHED
EIFS	-	PAEX OR EQUAL	SANDBLAST FINISH
**COLORS AND MANUFACTURERS INDICATED ARE PREFERRED. G.C. SHALL SUBMIT SAMPLES OF PROPOSED ALTERNATES FOR ARCHITECT'S APPROVAL BRICK TO BE ORDERED FROM BLACKSON BRICK (NO SUBSTITUTIONS) CONTACT: BRAE BARTON 817.874.3194 BRAE@BLACKSONBRICK.COM			

PRELIMINARY
NOT TO BE USED
FOR
REGULATORY
APPROVAL,
PERMITTING OR
CONSTRUCTION

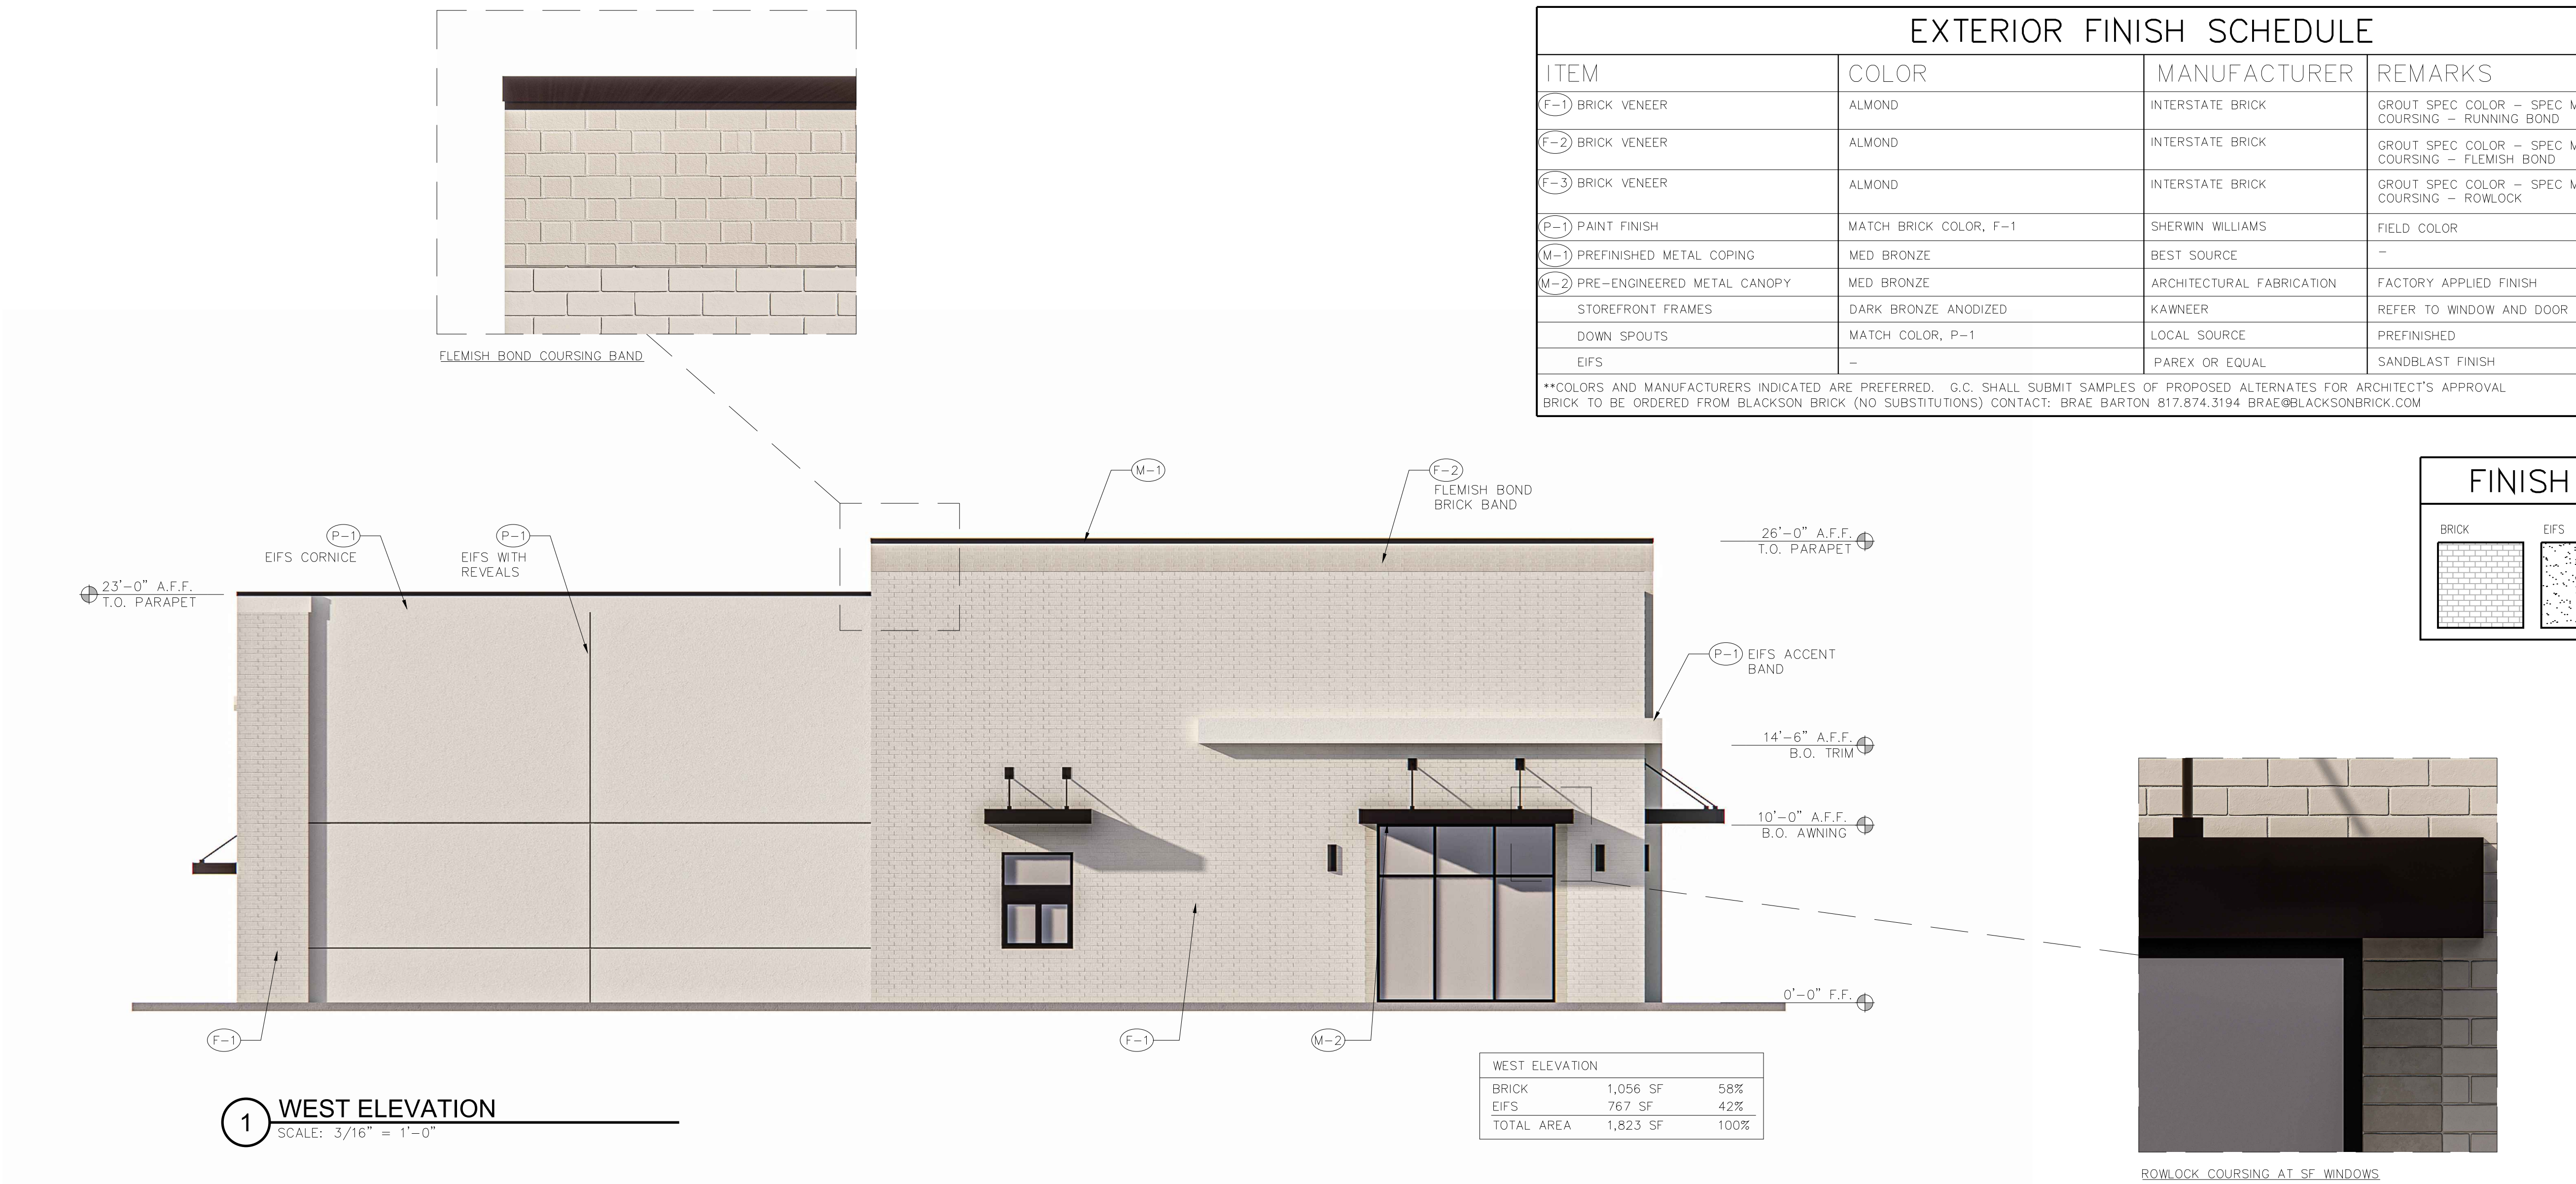

SHELL BUILDING
FM 1709 KELLER-SMITHFIELD ROAD
KELLER, TX

Revisions:

File Name: 24182-A2.1
Project No: 24182
Date: 11/11/24
Drawn By: JLB
Checked By: TI

SHEET
A2.1
EXTERIOR
ELEVATIONS