

MANUFACTURER (SELLER)
 Arizon Structures Worldwide, LLC
 11880 Dorsett Rd.
 St. Louis, MO, USA 63043
 (314)-739-0037

CUSTOMER (BUYER)
 Jenny Dent
 Dent Tennis Academy
 1450 England Drive
 Keller, TX 76262
 (949) 335-8184

JOB SITE ADDRESS
 1450 England Drive
 Keller, TX 76262


ENGINEER

IN CONSIDERATION OF THE RECEIPT OF THIS DOCUMENT, THE RECIPIENT AGREES NOT TO REPRODUCE, COPY, USE OR TRANSMIT THIS DOCUMENT AND/OR THE INFORMATION THEREIN CONTAINED, IN WHOLE OR IN PART, OR TO SUFFER SUCH ACTION BY OTHERS, FOR ANY PURPOSE, EXCEPT WITH THE ADVANCE WRITTEN PERMISSION OF ARIZON COMPANIES OR ITS JOHNSON, MARCRAFT OR ARIZON STRUCTURES DIVISIONS, AND FURTHER AGREES TO SURRENDER SAME TO ARIZON COMPANIES UPON DEMAND.
 COPYRIGHT ARIZON COMPANIES 2009. ALL RIGHTS RESERVED

ISSUES AND REVISIONS

DRAWN BY: STEVENS	DATE: 02-10-2017
APPROVED -	DATE: -


SCALE ANSI-B SIZE: 1/32"=1'-0"
 ANSI-D SIZE: 1/16"=1'-0"

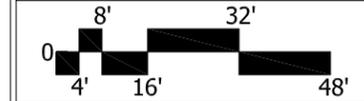


DRAWING TITLE
DOME PROFILE HEIGHTS

PROJECT

DRAWING NO.
AA2.03

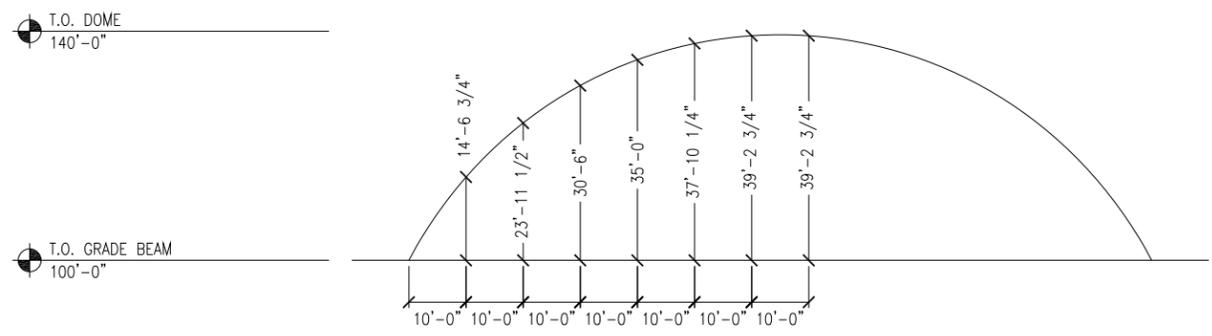

2 APPROXIMATE MEMBRANE PROFILE AT DOME SIDES (AS CUT THROUGH THE CENTER OF THE BARREL)
 SCALE: 1/16"=1'-0"

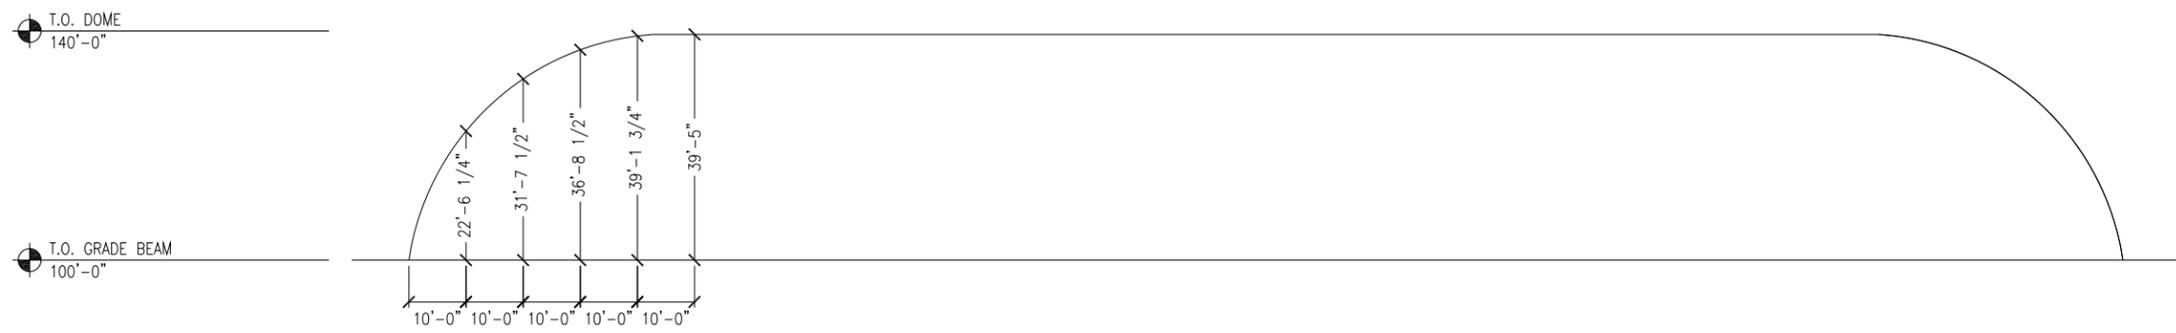

1 APPROXIMATE MEMBRANE PROFILES AT DOME ENDS (AS CUT THROUGH THE CENTER OF THE ENDS)
 SCALE: 1/16"=1'-0"


MANUFACTURER (SELLER)
Arizon Structures Worldwide, LLC
11880 Dorsett Rd.
St. Louis, MO, USA 63043
(314)-739-0037

CUSTOMER (BUYER)
Jenny Dent
Dent Tennis Academy
1450 England Drive
Keller, TX 76262
(949) 335-8184


JOB SITE ADDRESS
1450 England Drive
Keller, TX 76262

ENGINEER

IN CONSIDERATION OF THE RECEIPT OF THIS DOCUMENT, THE RECIPIENT AGREES NOT TO REPRODUCE, COPY, USE OR TRANSMIT THIS DOCUMENT AND/OR THE INFORMATION THEREIN CONTAINED, IN WHOLE OR IN PART, OR TO SUFFER SUCH ACTION BY OTHERS, FOR ANY PURPOSE, EXCEPT WITH THE ADVANCE WRITTEN PERMISSION OF ARIZON COMPANIES OR ITS JOHNSON, MARCRAFT OR ARIZON STRUCTURES DIVISIONS, AND FURTHER AGREES TO SURRENDER SAME TO ARIZON COMPANIES UPON DEMAND. COPYRIGHT ARIZON COMPANIES 2009. ALL RIGHTS RESERVED

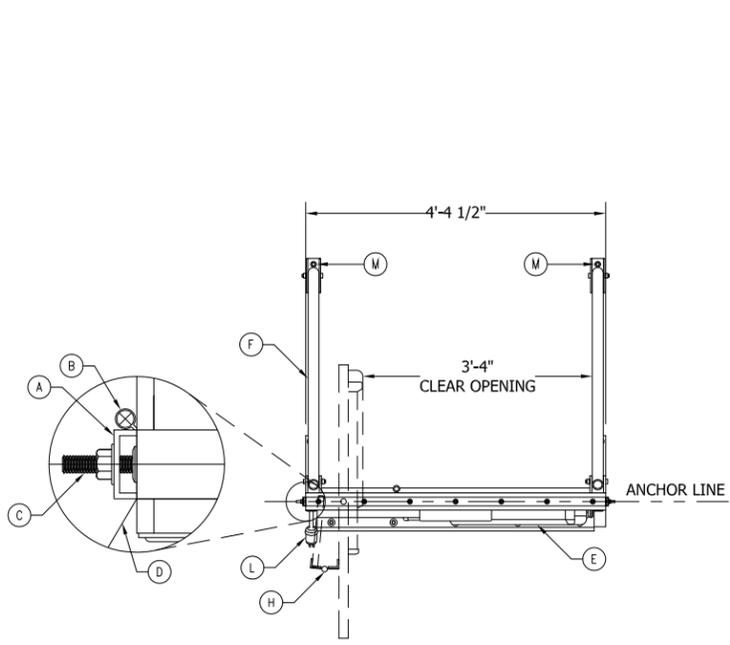



1 PLAN VIEW
SCALE: 3/4" = 1'-0"

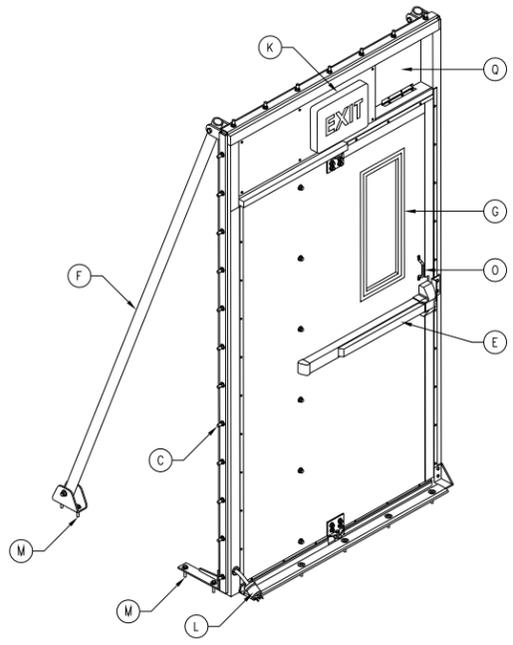


5 ISOMETRIC VIEW
SCALE: 3/4" = 1'-0"

- GENERAL NOTES:
1. APPROXIMATE SHIPPING WEIGHT 250 LBS
2. ANODIZED ALUMINUM CONSTRUCTION (CLEAR)
3. DETAILS MAY VARY


- KEYED NOTES:
A. FABRIC CLAMP CHANELL
B. ROPE EDGE
C. THREADED BOLT W/ NUT
D. FABRIC MEMBRANE
E. PANIC HARDWARE
F. SUPPORT LEGS, 1.9" ALUMINUM PIPE
G. VISION PANEL
H. ADJUSTABLE SPRING HINGES
I. KEY LOCK AND PULL
J.
K. ILLUMINATED EMERGENCY SIGN & LIGHTS WITH BATTERY BACKUP+
L. EXIT SIGN POWER CORD - 3 FOOT PIGTAIL AT HINGE SIDE OF DOOR FRAME (120V POWER)
M. 1/2" EXPANSION ANCHOR (X TOTAL)
N. 3" X 5" ARIZON SIGN
O. PULL HANDLE
P. EXTERIOR REMOTE HEAD TO PROVIDE ILLUMINATION
Q. TRANSOM VENT
R. CONCRETE PAD

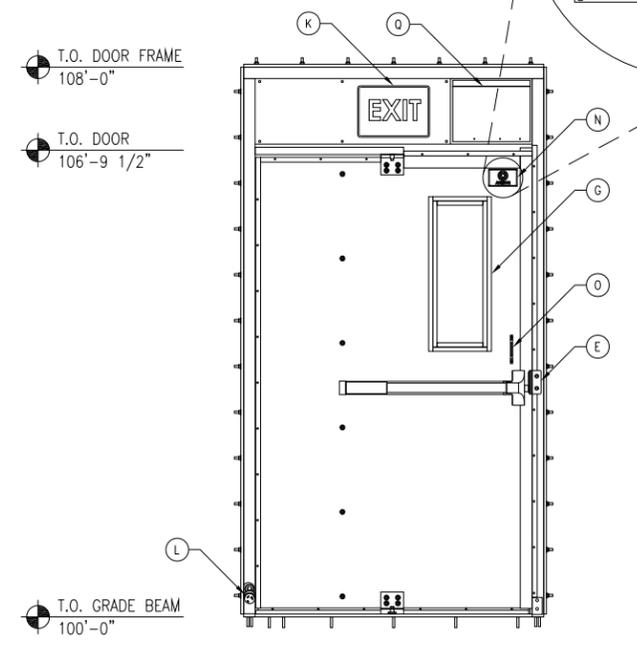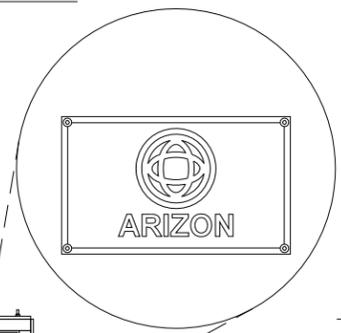

2 INTERIOR ELEVATION
SCALE: 3/4" = 1'-0"

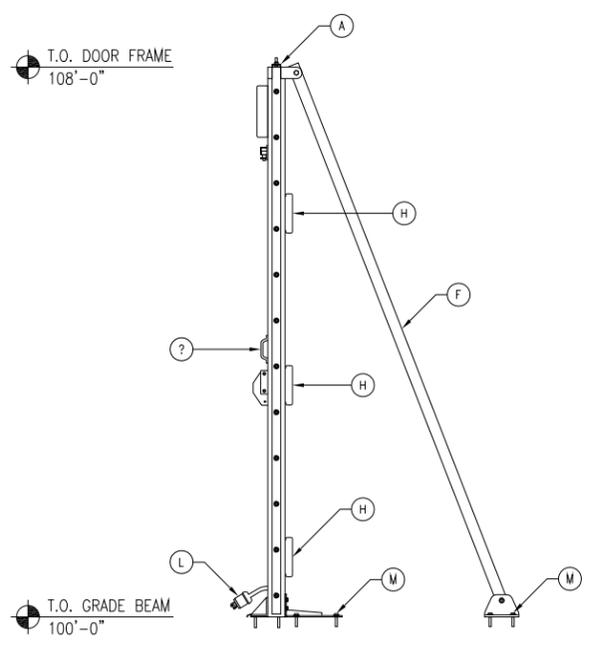

3 SIDE ELEVATION
SCALE: 3/4" = 1'-0"

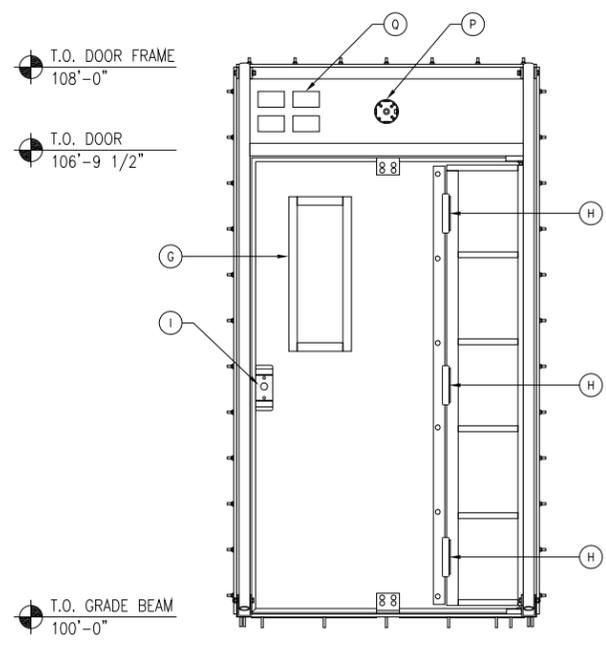


4 EXTERIOR ELEVATION
SCALE: 3/4" = 1'-0"

ISSUES AND REVISIONS

DRAWN BY: STEVENS	DATE: 02-10-2017
APPROVED: -	DATE: -

SCALE ANSI-B SIZE: 3/8"=1'-0"
ANSI-D SIZE: 3/4"=1'-0"

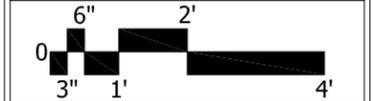

DRAWING TITLE
DOOR DETAILS

PROJECT

DRAWING NO.
AD1.01


MANUFACTURER (SELLER)
Arizon Structures Worldwide, LLC
11880 Dorsett Rd.
St. Louis, MO, USA 63043
(314)-739-0037

CUSTOMER (BUYER)
Jenny Dent
Dent Tennis Academy
1450 England Drive
Keller, TX 76262
(949) 335-8184


JOB SITE ADDRESS
1450 England Drive
Keller, TX 76262

ENGINEER

IN CONSIDERATION OF THE RECEIPT OF THIS DOCUMENT, THE RECIPIENT AGREES NOT TO REPRODUCE, COPY, USE OR TRANSMIT THIS DOCUMENT AND/OR THE INFORMATION THEREIN CONTAINED, IN WHOLE OR IN PART, OR TO SUFFER SUCH ACTION BY OTHERS, FOR ANY PURPOSE, EXCEPT WITH THE ADVANCE WRITTEN PERMISSION OF ARIZON COMPANIES OR ITS JOHNSON, MARCRAFT OR ARIZON STRUCTURES DIVISIONS, AND FURTHER AGREES TO SURRENDER SAME TO ARIZON COMPANIES UPON DEMAND. COPYRIGHT ARIZON COMPANIES 2009. ALL RIGHTS RESERVED

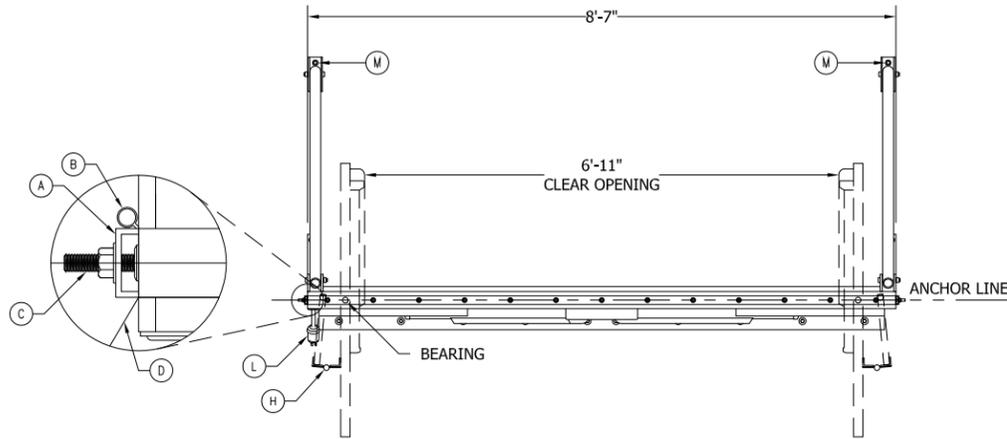


1 PLAN VIEW
SCALE: 3/4" = 1'-0"

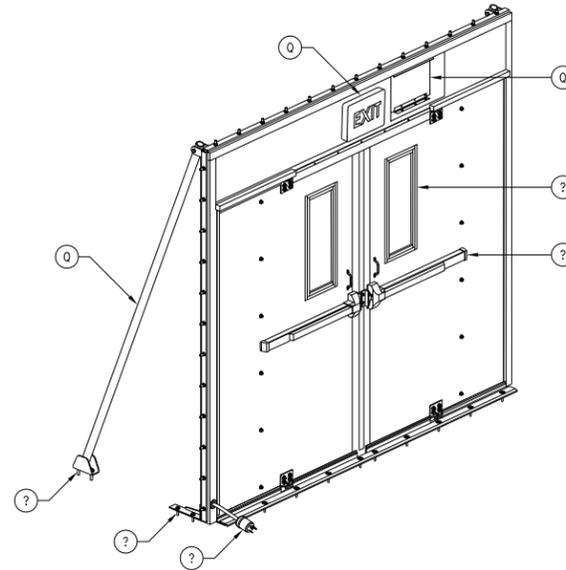


5 ISOMETRIC VIEW
SCALE: 3/4" = 1'-0"

- GENERAL NOTES:
- APPROXIMATE SHIPPING WEIGHT 250 LBS
 - ANODIZED ALUMINUM CONSTRUCTION (CLEAR)
 - DETAILS MAY VARY


- KEYED NOTES:
- A. FABRIC CLAMP CHANNEL
 - B. ROPE EDGE
 - C. THREADED BOLT W/ NUT
 - D. FABRIC MEMBRANE
 - E. PANIC HARDWARE
 - F. SUPPORT LEGS, 1.9" ALUMINUM PIPE
 - G. VISION PANEL - 2 PANES OF 1/8" THICK TEMPERED GLASS, 3/4" TOTAL THICKNESS - COMPLIANT WITH THE REQUIREMENTS OF IBC 2012 2406.4.1.
 - H. ADJUSTABLE SPRING HINGES
 - I. KEY LOCK AND PULL
 - J.
 - K. ILLUMINATED EXIT SIGN & LIGHTS WITH BATTERY BACKUP PER IBC 1011 AND 1011.6.3
 - L. EXIT SIGN POWER CORD - 3 FOOT PIGTAIL AT HINGE SIDE OF DOOR FRAME (120V POWER)
 - M. 5/8" HOLE FOR 1/2" CONCRETE ANCHOR
 - N. 3" X 5" ARIZON SIGN
 - O. PULL HANDLE
 - P. EXTERIOR REMOTE HEAD TO PROVIDE ILLUMINATION PER IBC 1006.
 - Q. TRANSOM VENT
 - R. REMOVABLE CENTER MULLION

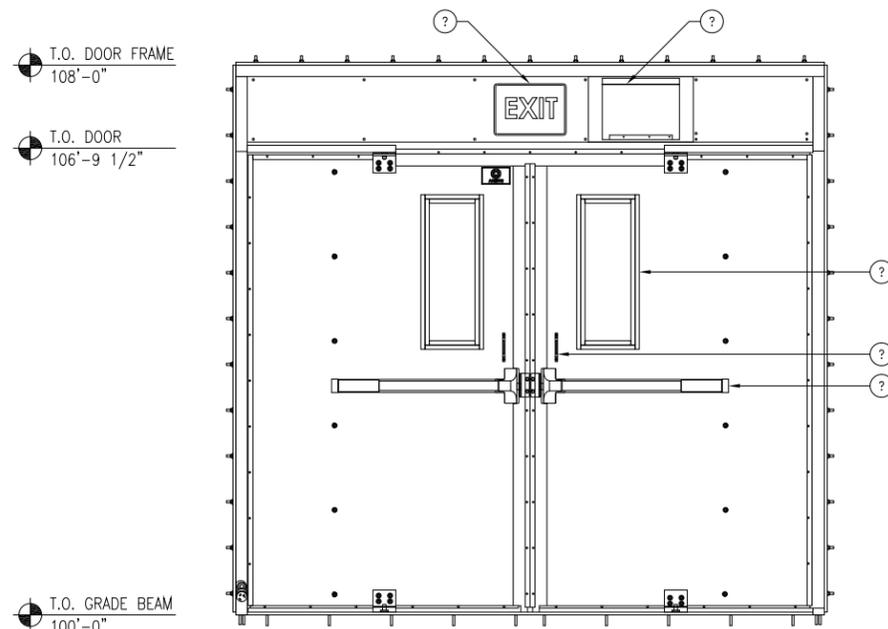

2 INTERIOR ELEVATION
SCALE: 3/4" = 1'-0"

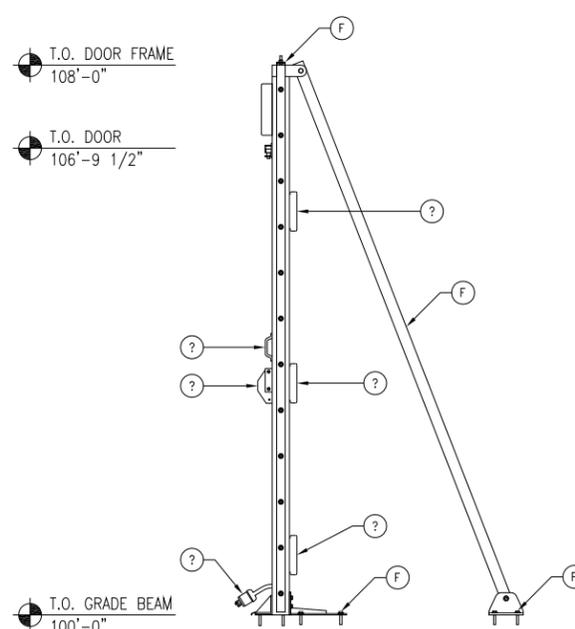

3 SIDE ELEVATION
SCALE: 3/4" = 1'-0"

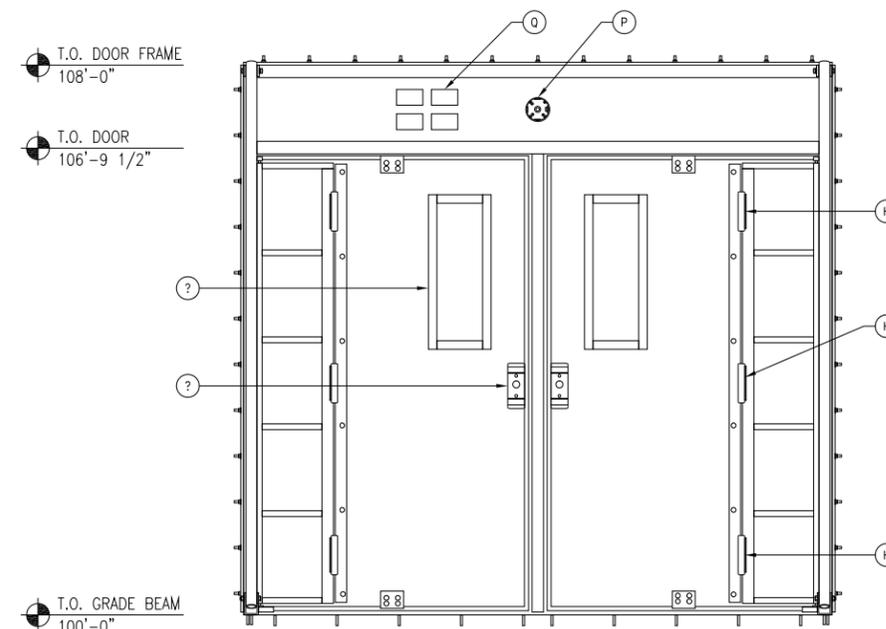


4 EXTERIOR ELEVATION
SCALE: 3/4" = 1'-0"

ISSUES AND REVISIONS

DRAWN BY: STEVENS	DATE: 02-10-2017
APPROVED: -	DATE: -

SCALE ANSI-B SIZE: 3/8"=1'-0"
ANSI-D SIZE: 3/4"=1'-0"

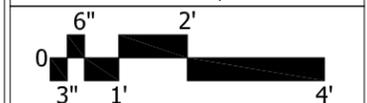

DRAWING TITLE
DOOR DETAILS

PROJECT

DRAWING NO.
AD1.02

MANUFACTURER (SELLER)
Arizon Structures Worldwide, LLC
 11880 Dorsett Rd.
 St. Louis, MO, USA 63043
 (314)-739-0037


CUSTOMER (BUYER)
Jenny Dent
 Dent Tennis Academy
 1450 England Drive
 Keller, TX 76262
 (949) 335-8184

JOB SITE ADDRESS
 1450 England Drive
 Keller, TX 76262


ENGINEER

IN CONSIDERATION OF THE RECEIPT OF THIS DOCUMENT, THE RECIPIENT AGREES NOT TO REPRODUCE, COPY, USE OR TRANSMIT THIS DOCUMENT AND/OR THE INFORMATION THEREIN CONTAINED, IN WHOLE OR IN PART, OR TO SUFFER SUCH ACTION BY OTHERS, FOR ANY PURPOSE, EXCEPT WITH THE ADVANCE WRITTEN PERMISSION OF ARIZON COMPANIES OR ITS JOHNSON, MARCRAFT OR ARIZON STRUCTURES DIVISIONS, AND FURTHER AGREES TO SURRENDER SAME TO ARIZON COMPANIES UPON DEMAND. COPYRIGHT ARIZON COMPANIES 2009. ALL RIGHTS RESERVED


- NOTES:
1. PLACE 2x4 AND 1/8" FIBERBOARD SHIM IN EXTRUSION BEFORE POURING CONCRETE TO PREVENT COLLAPSE DURING POUR.
 2. TAPE JOINTS BETWEEN PIECES OF EXTRUSION WITH DUCT TAPE.
 3. TAPE TOP OF EXTRUSION, 2x4, AND SHIM CONTINUOUSLY DURING CONCRETE PLACEMENT TO KEEP OUT DEBRIS.
 4. REMOVE ALL TAPE, AND LUMBER WHEN CONCRETE HAS CURED. RETAIN ALL USEABLE (CLEAN AND STRAIGHT) 2x4 LUMBER FOR INSTALLATION OF AIR SUPPORTED STRUCTURE.
 5. ENSURE THAT EXTRUSION IS FREE OF CONCRETE, ROCKS, DIRT AND DEBRIS PRIOR TO INSTALLATION OF AIR SUPPORTED STRUCTURE.

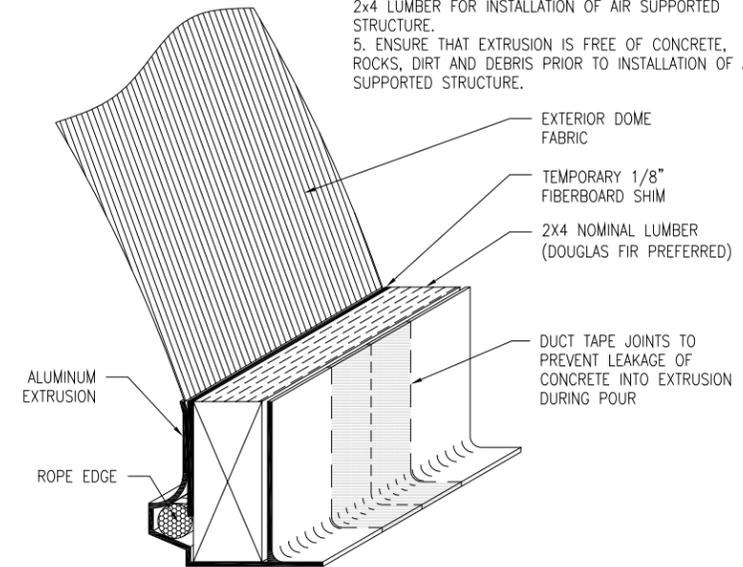


02 ALUMINUM EXTRUSION
 SCALE: 6" = 1'-0"

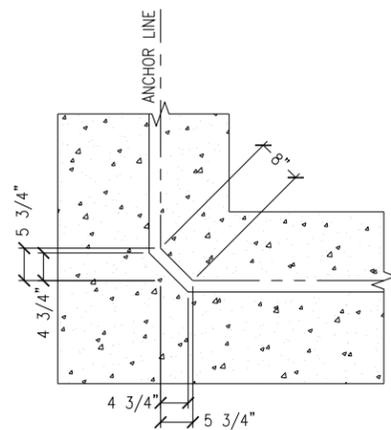

04 EXTRUSION MITERED CORNER DETAIL
 SCALE: 3/4" = 1'-0"

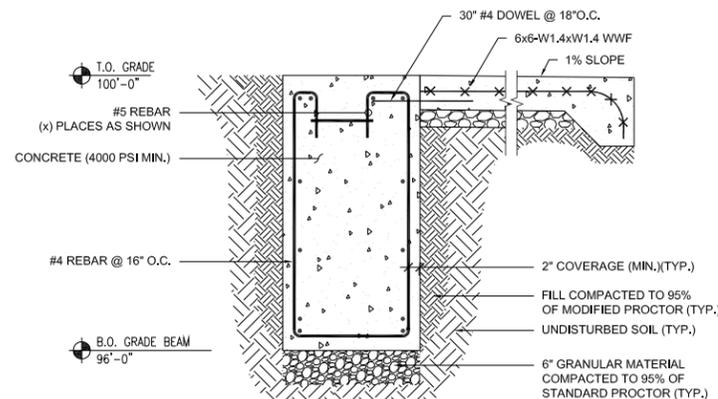

03 TYPICAL SECTION AT CONCRETE PAD
 SCALE: 3/4" = 1'-0"

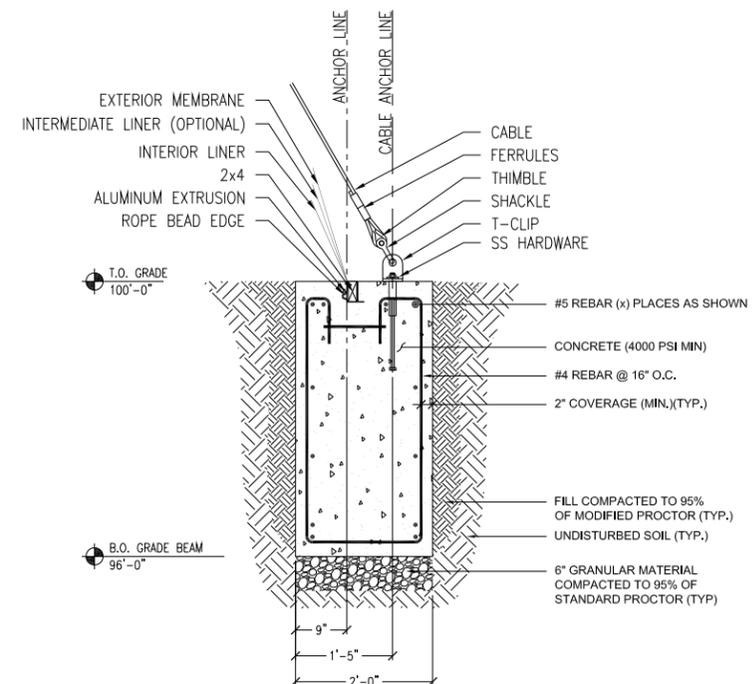

01 TYPICAL SECTION AT GRADE BEAM
 SCALE: 3/4" = 1'-0"

ISSUES AND REVISIONS

DRAWN BY: STEVENS	DATE: 02-10-2017
APPROVED: -	DATE: -

SCALE: **AS NOTED**



DRAWING TITLE: **GRADE BEAM DETAILS**

PROJECT:

DRAWING NO.:

AS2.01