


vena Street  
50' R.O.W.  
et A, Slide 9256-9258  
ument #D204164669)  
P.R.T.C.T.

l, Block A  
nson Farms  
Slide 9256-9258  
t #D204164669)  
R.T.C.T.

. Block A  
nson Farms  
Slide 9256-9258  
#D204164669)  
.T.C.T.

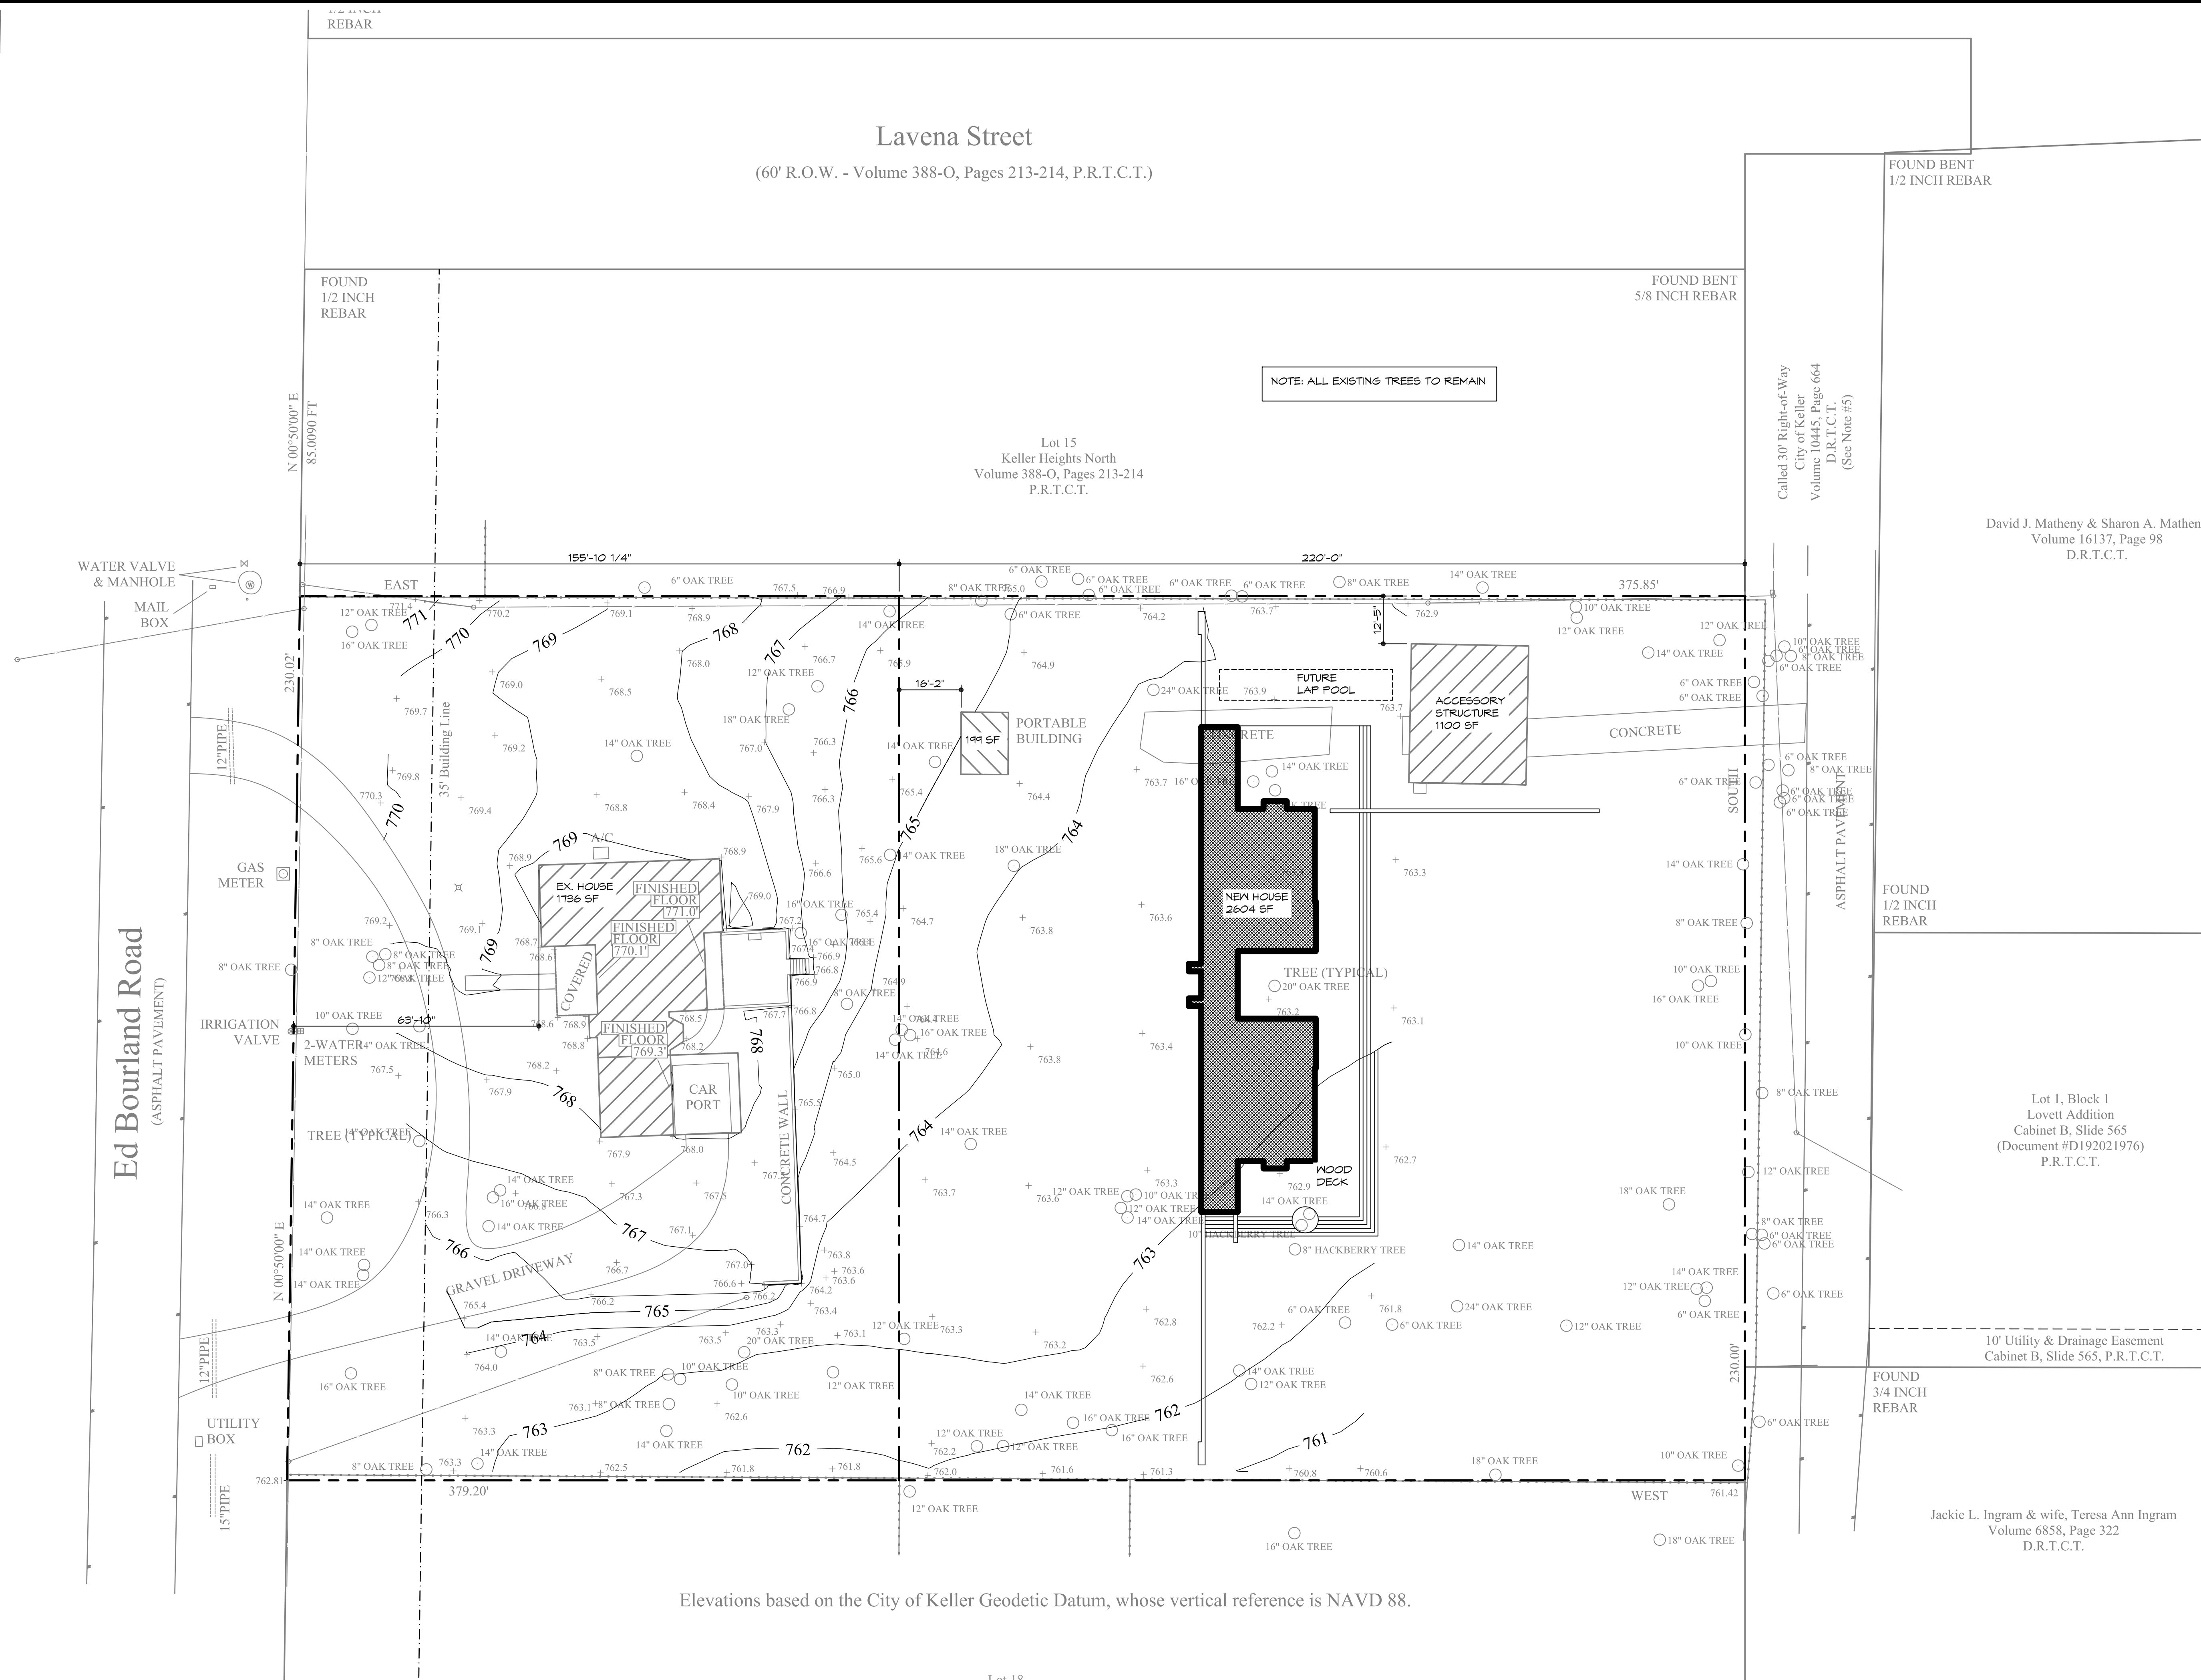

Elevations based on the City of Keller Geodetic Datum, whose vertical reference is NAVD 88.


1 SITE PLAN  
SCALE: 1" = 30'-0"

ISSUE DATE:  
JUNE 21, 2017

REVISIONS:

**HOLIFIELD RESIDENCE**

**RON HOBBS ARCHITECTURE & INTERIOR DESIGN, LLP**  
PHONE: 972-494-0174

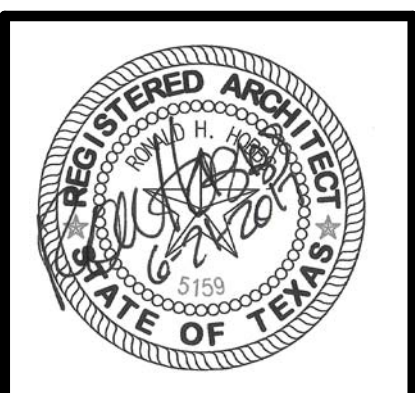

JOB NUMBER

**1519**

SHEET NUMBER  
SITE PLAN-D

**SP101**

David J. Matheny & Sharon A. Mathen  
Volume 16137, Page 98  
D.R.T.C.T.

Lot 1, Block 1  
Lovett Addition  
Cabinet B, Slide 565  
(Document #D192021976)  
P.R.T.C.T.

Jackie L. Ingram & wife, Teresa Ann Ingram  
Volume 6858, Page 322  
D.R.T.C.T.