


LEFT ELEVATION

SCALE 1/4" = 1'-0"

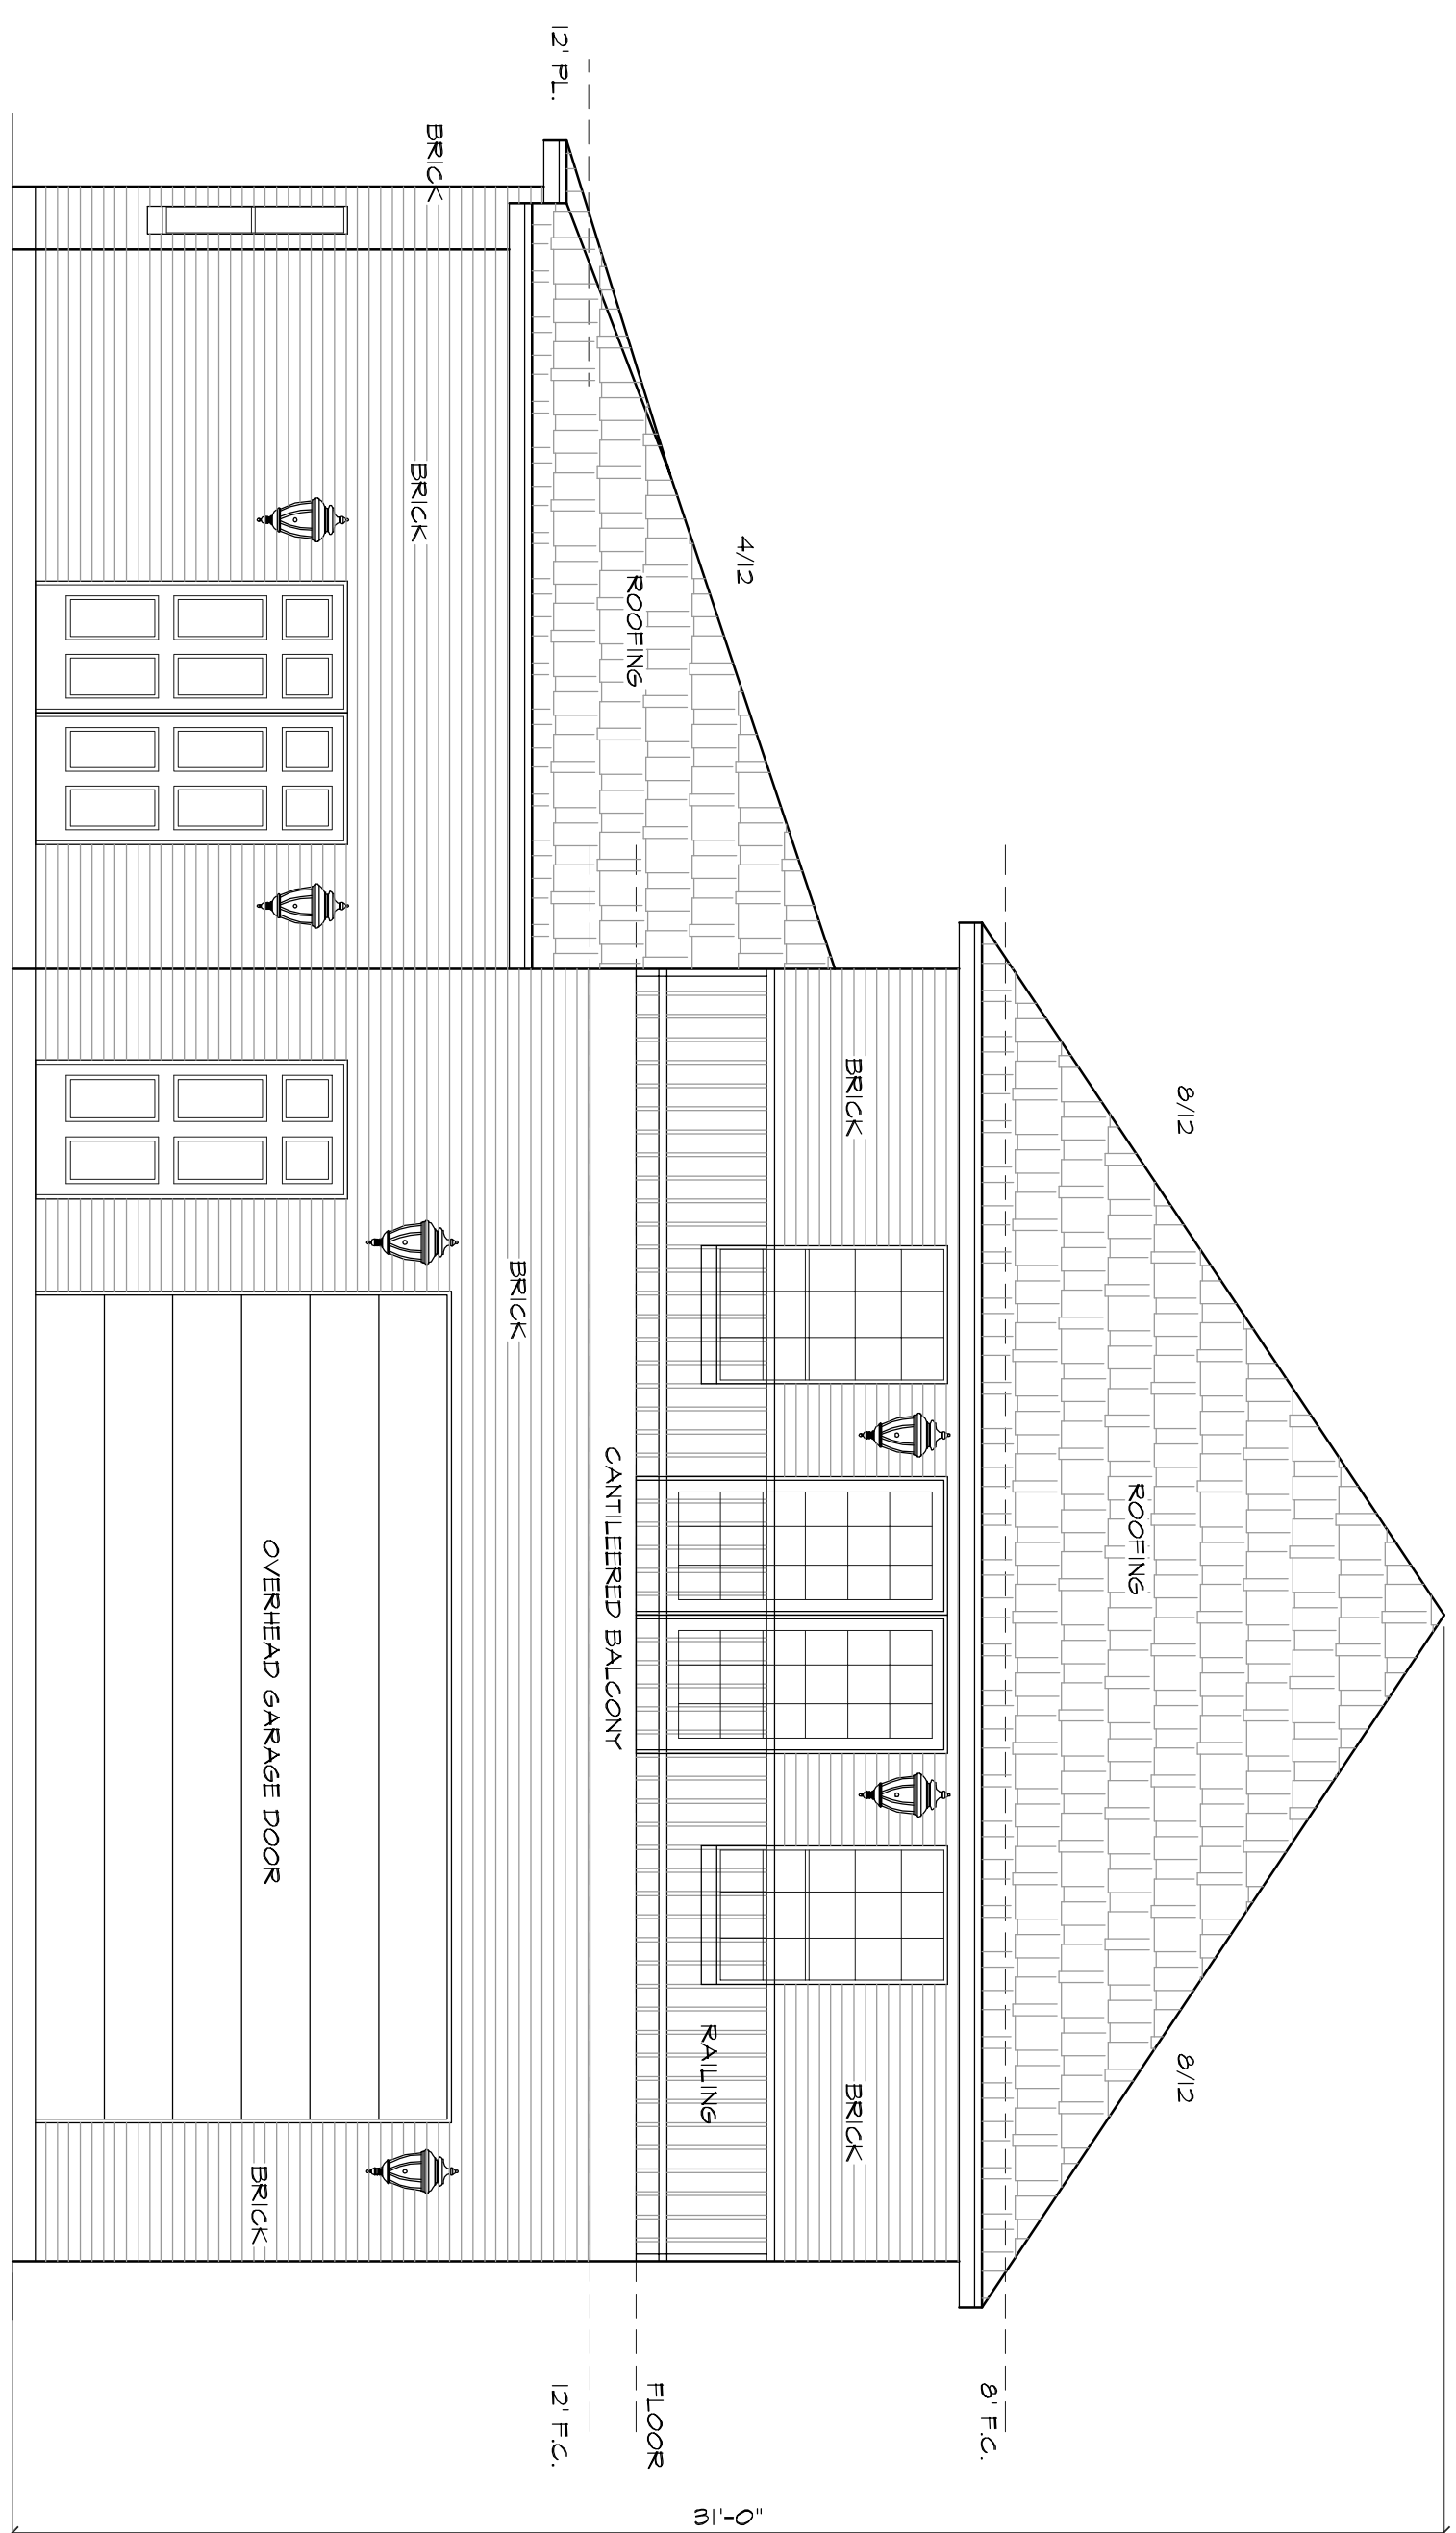

FRONT ELEVATION

SCALE 1/4" = 1'-0"

THESE DRAWINGS, FOR THIS DESIGN, HAVE BEEN DEVELOPED AND ISSUED WITHOUT SPECIFIC KNOWLEDGE OF GEOGRAPHIC LOCATION, THEREFORE SUPPLEMENTAL TO THESE DOCUMENTS IT IS THE RESPONSIBILITY OF THE OWNER OR THE OWNER'S GENERAL CONTRACTOR TO PROVIDE ENGINEERING AND SPECIFIC SHOP DRAWINGS FOR THE FOUNDATION, HVAC, STRUCTURAL AND OTHER AREAS REQUIRED BY THE LOCAL GOVERNING CODE. COMPLIANCE TO THOSE DRAWINGS WILL BE THE RESPONSIBILITY OF THE GEN. CONT. IT IS THE OWNER'S, GEN. CONTRACTOR'S, SUB CONTRACTOR'S RESPONSIBILITY TO VERIFY THE ACCURACY, COMPLIANCE WITH APPLICABLE REGULATIONS, AND FITNESS OF PURPOSE OF THESE PLANS. MASTERPLANS' LIABILITY SHALL NOT EXCEED THE PRICE PAID TO MASTERPLANS FOR THESE PLANS.

THE USE OF THESE PLANS IS LIMITED TO ONLY THE ORIGINAL SITE PLANS WERE ISSUED. ANY REPRODUCTION OR DISTRIBUTION IS EXPRESSLY LIMITED TO SUCH USE. ANY OTHER REPRODUCTION, REUSE, OR DISCLOSURE BY ANY METHOD IN WHOLE OR IN PART, IS PROHIBITED. THESE DRAWINGS CONTAIN PROPRIETARY INFORMATION AND TITLE REMAINS IN

MASTERPLANS, DENNIS C. HILBORN
COPYRIGHT 2023

DATE ISSUED: 7-17-2023
DATE REVISED: 7-25-2023


KNIPP GARAGE/SHOP
HOLLY COURT

MasterPlans
817-379-7326
COPYRIGHT 2023 DENNIS C. HILBORN

2 of 4
#23-002


ROOF PLAN

SCALE 1/4" = 1'-0"

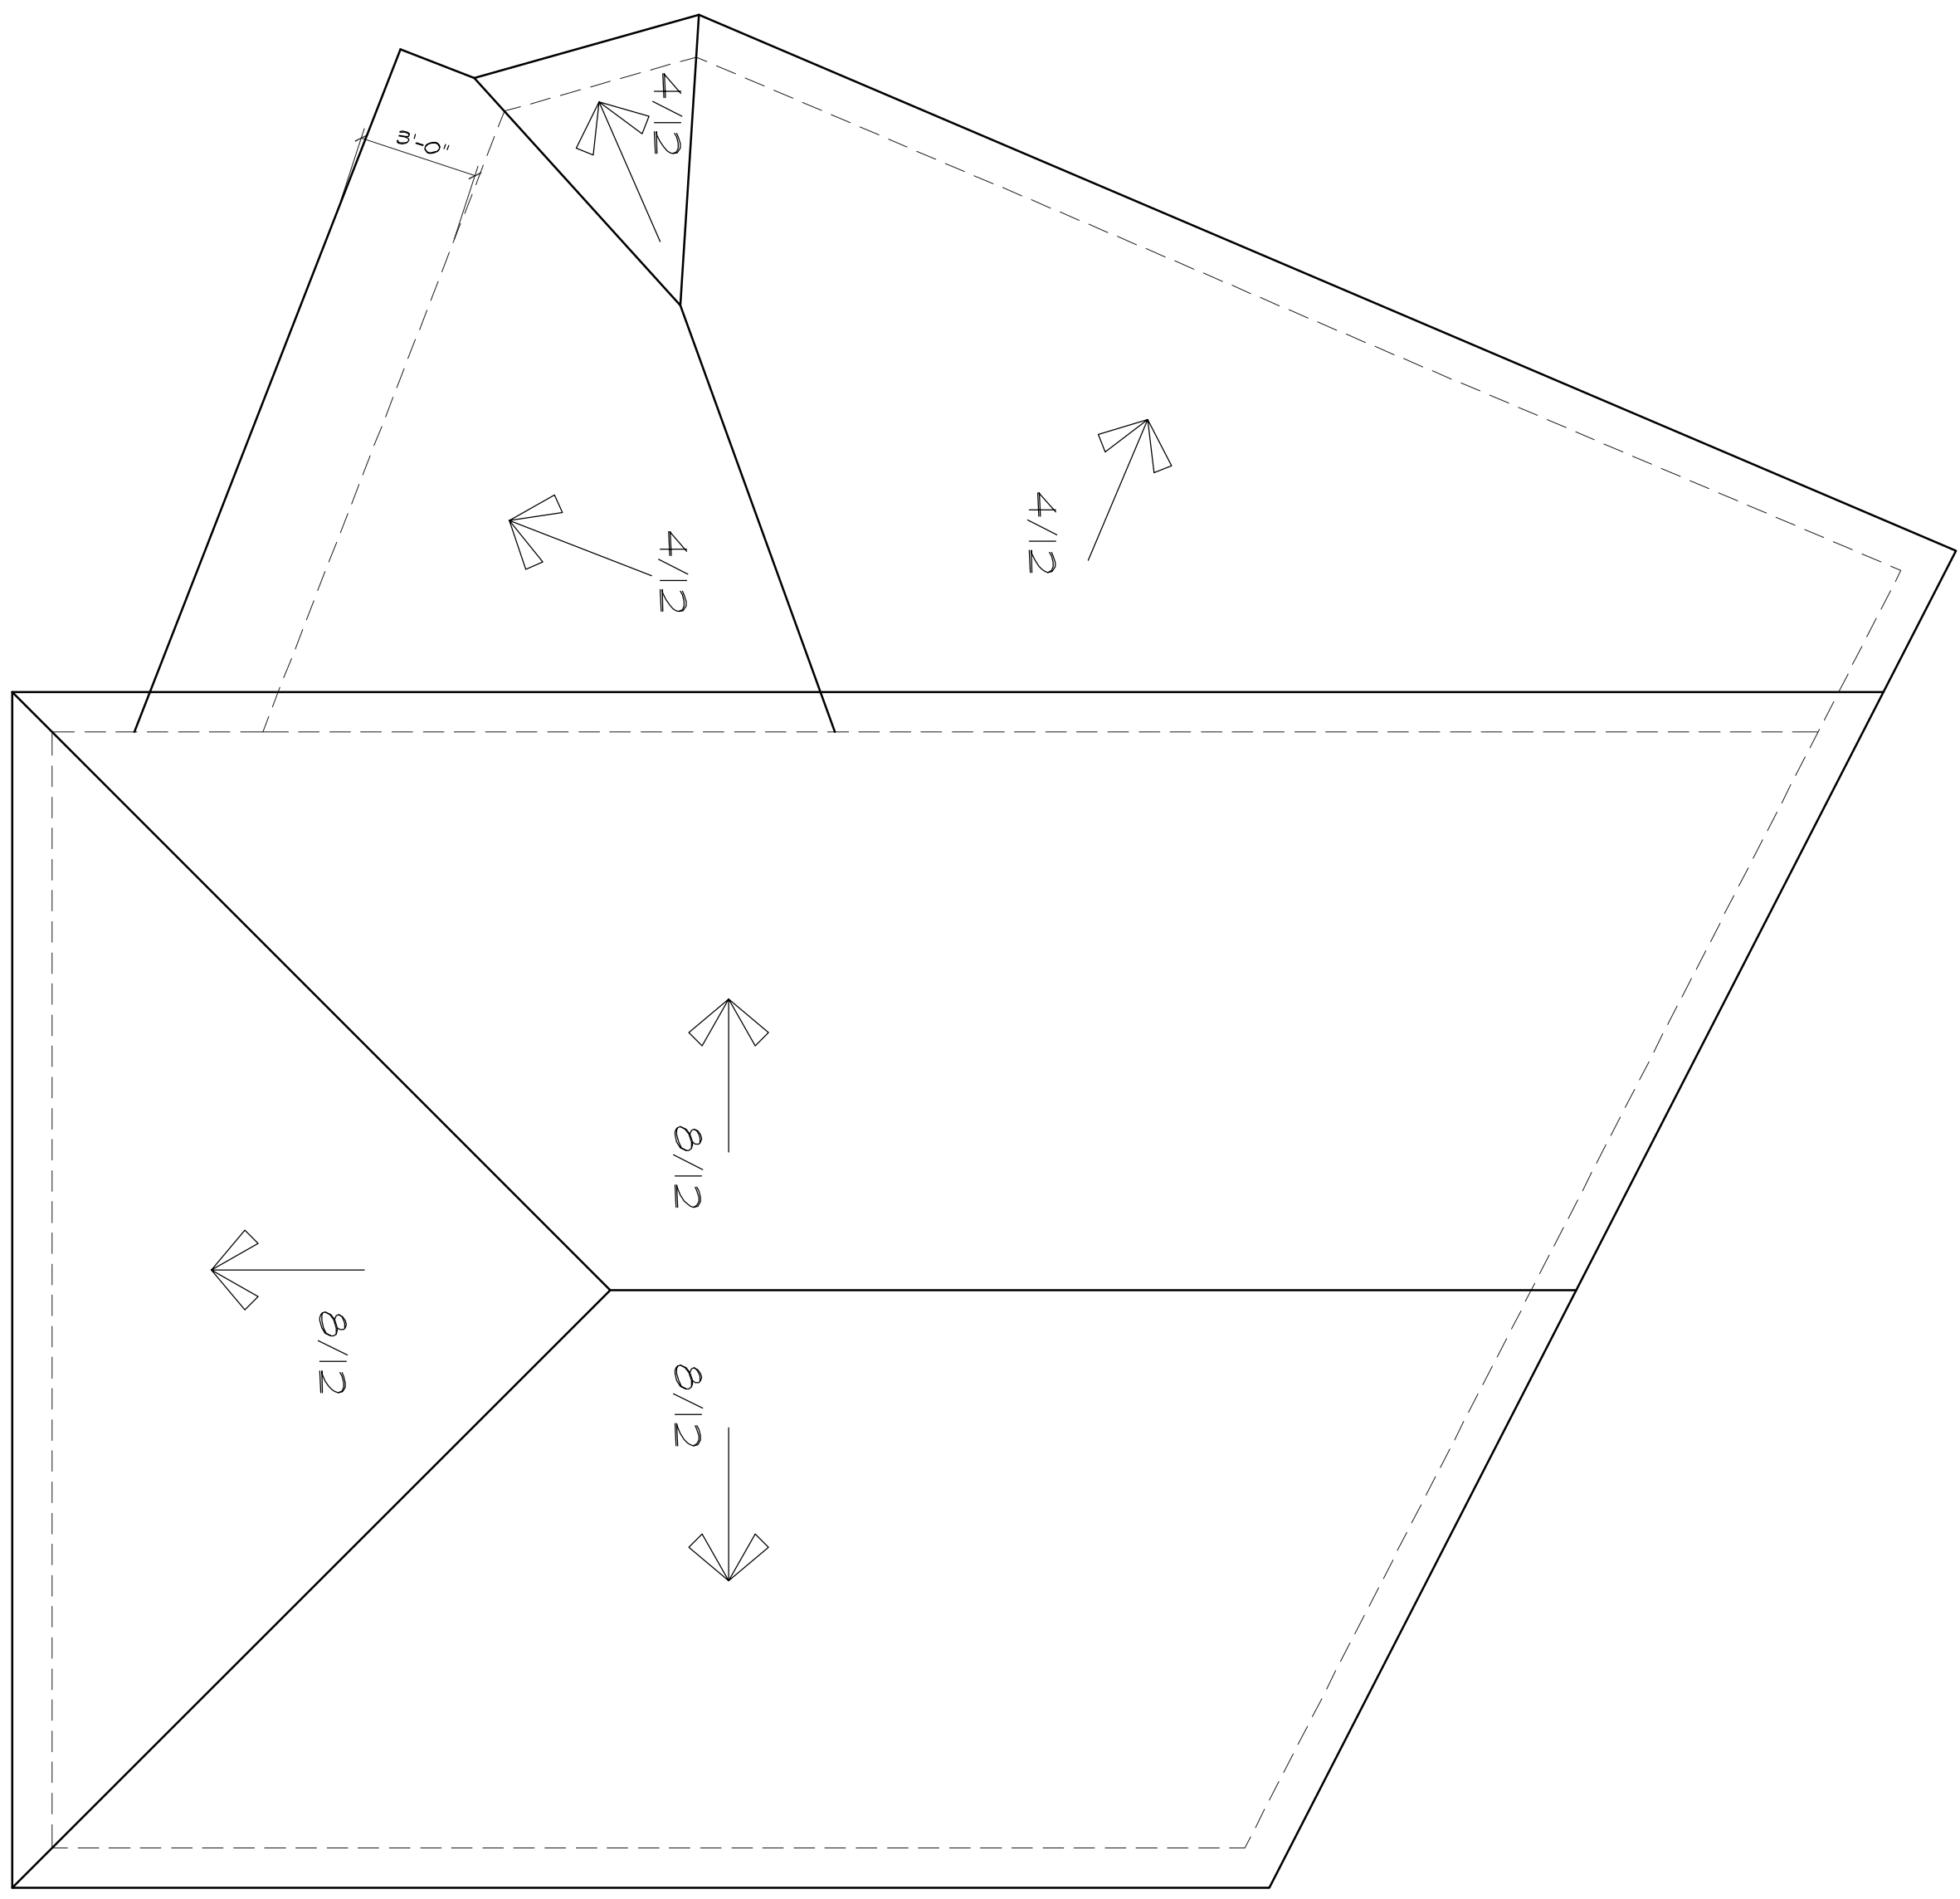


RIGHT ELEVATION

SCALE 1/4" = 1'-0"

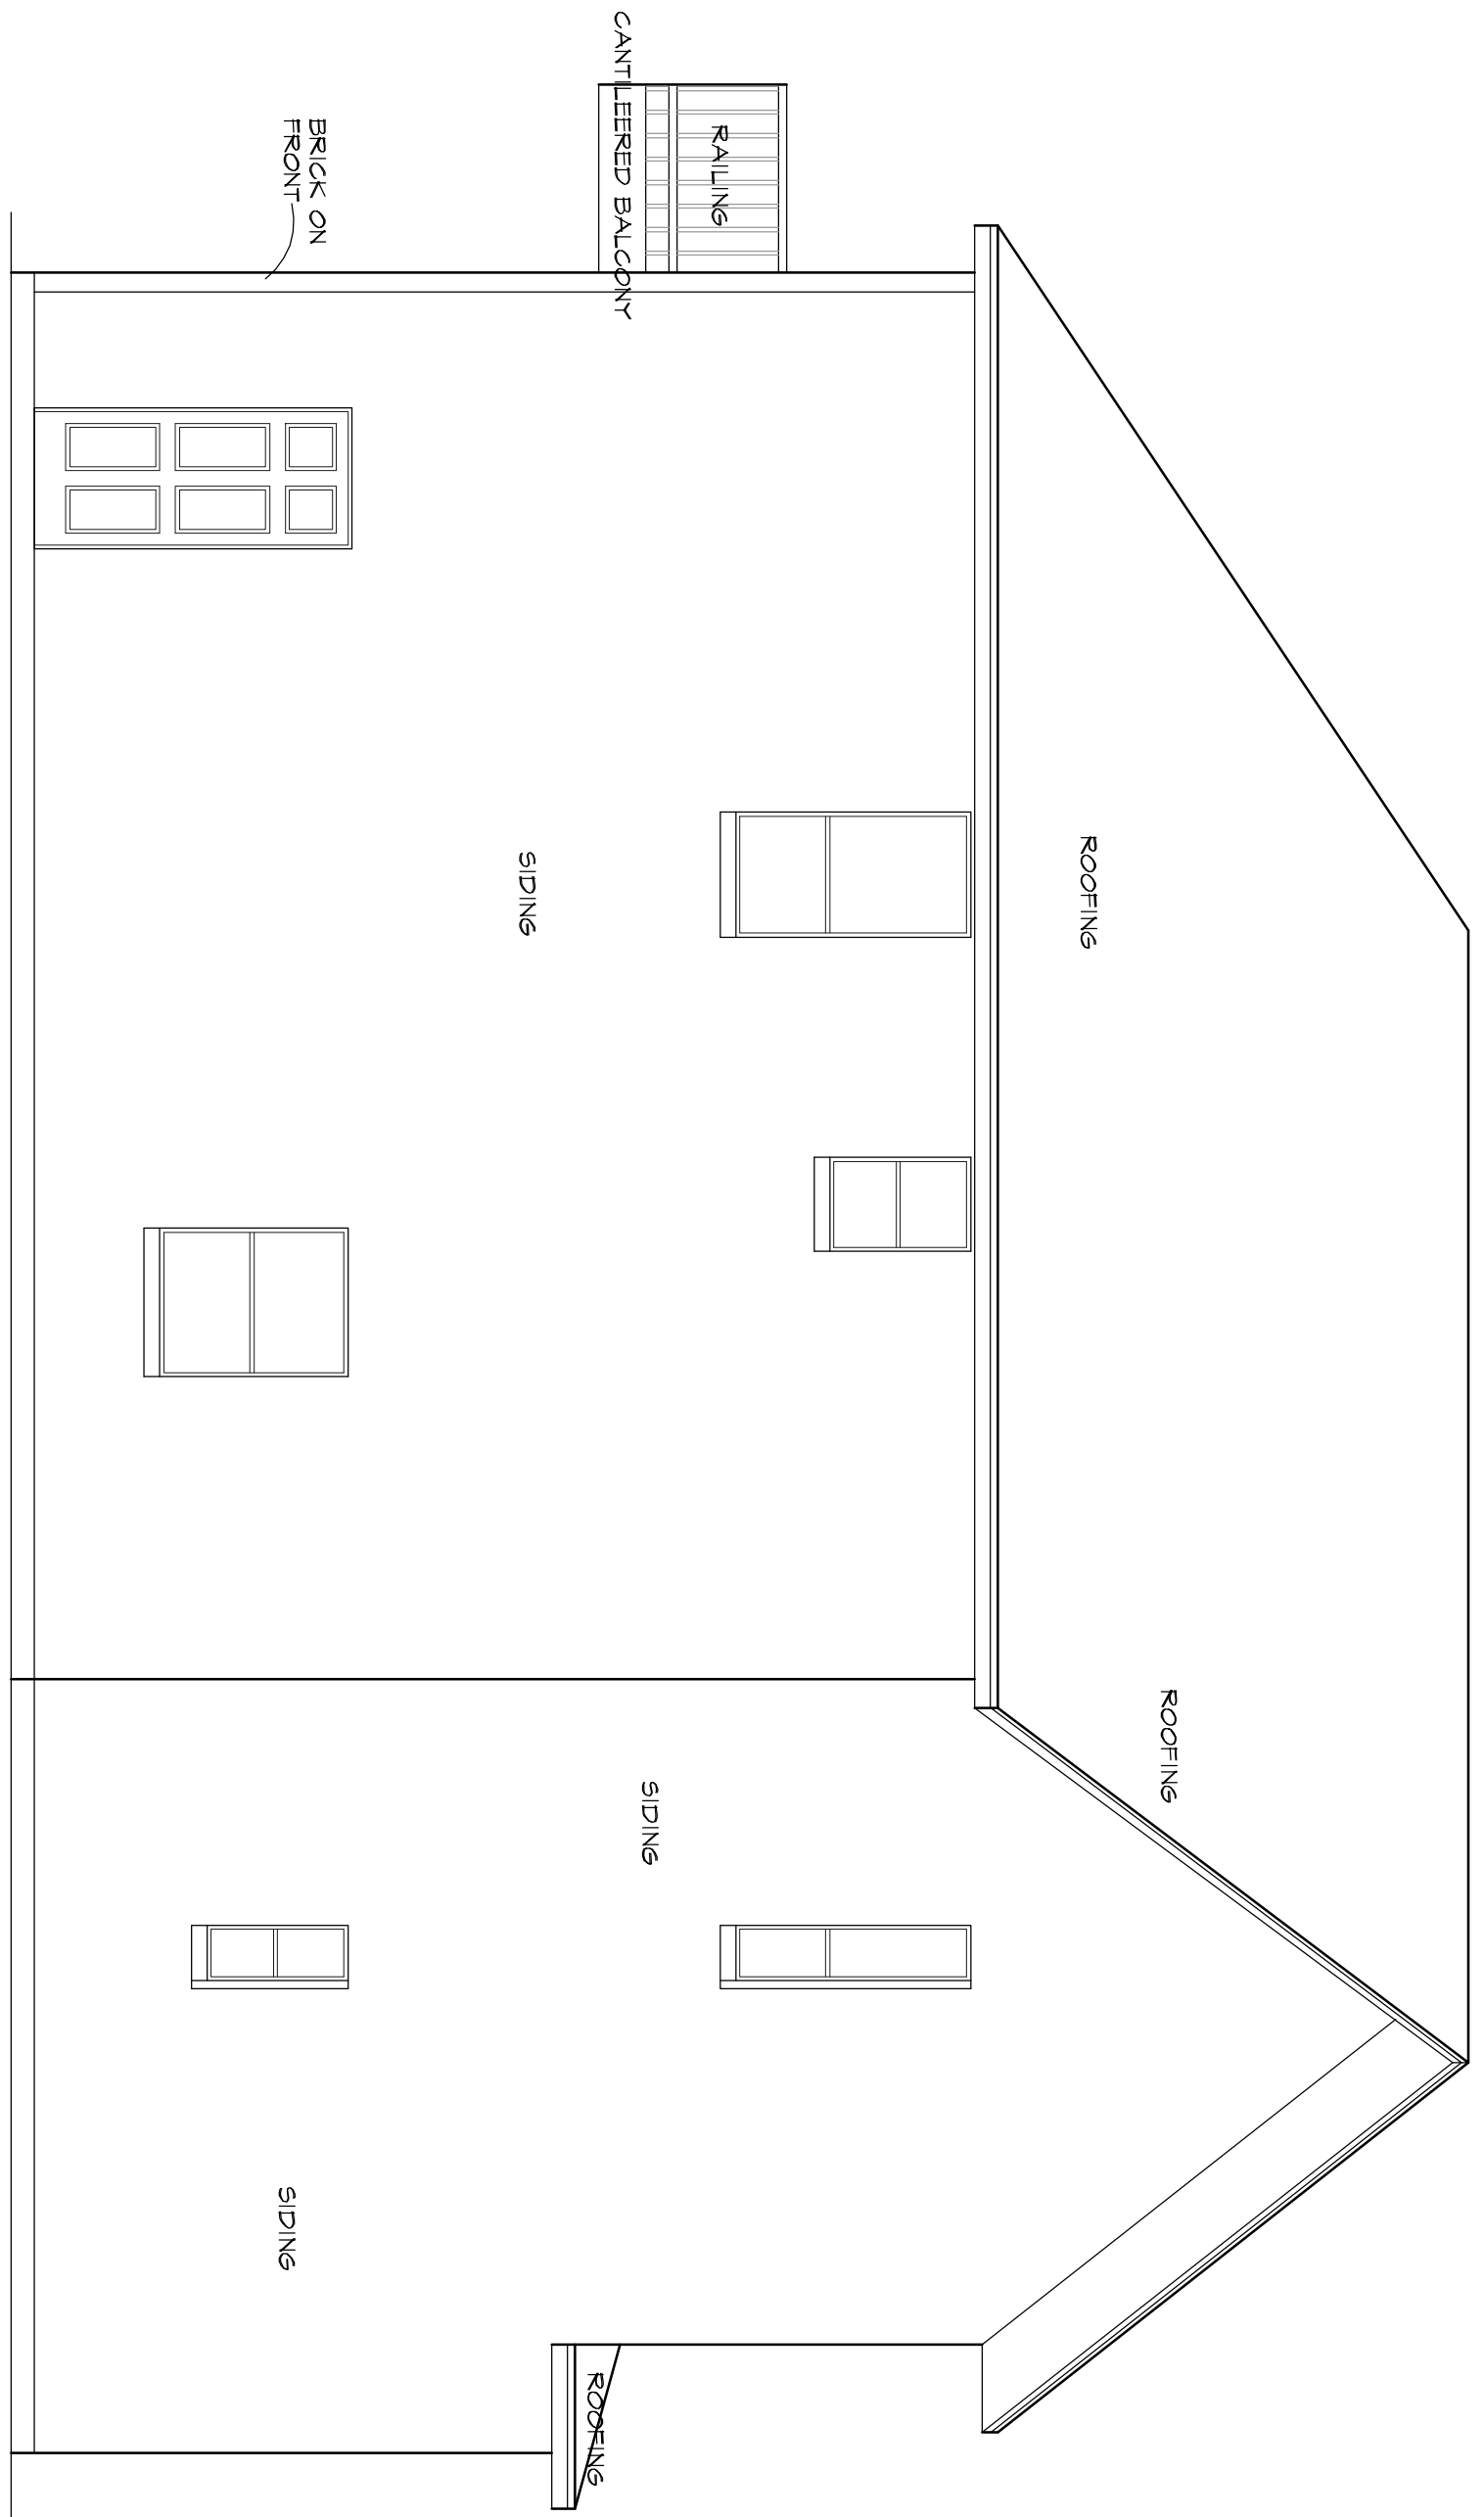

REAR ELEVATION

SCALE 1/4" = 1'-0"


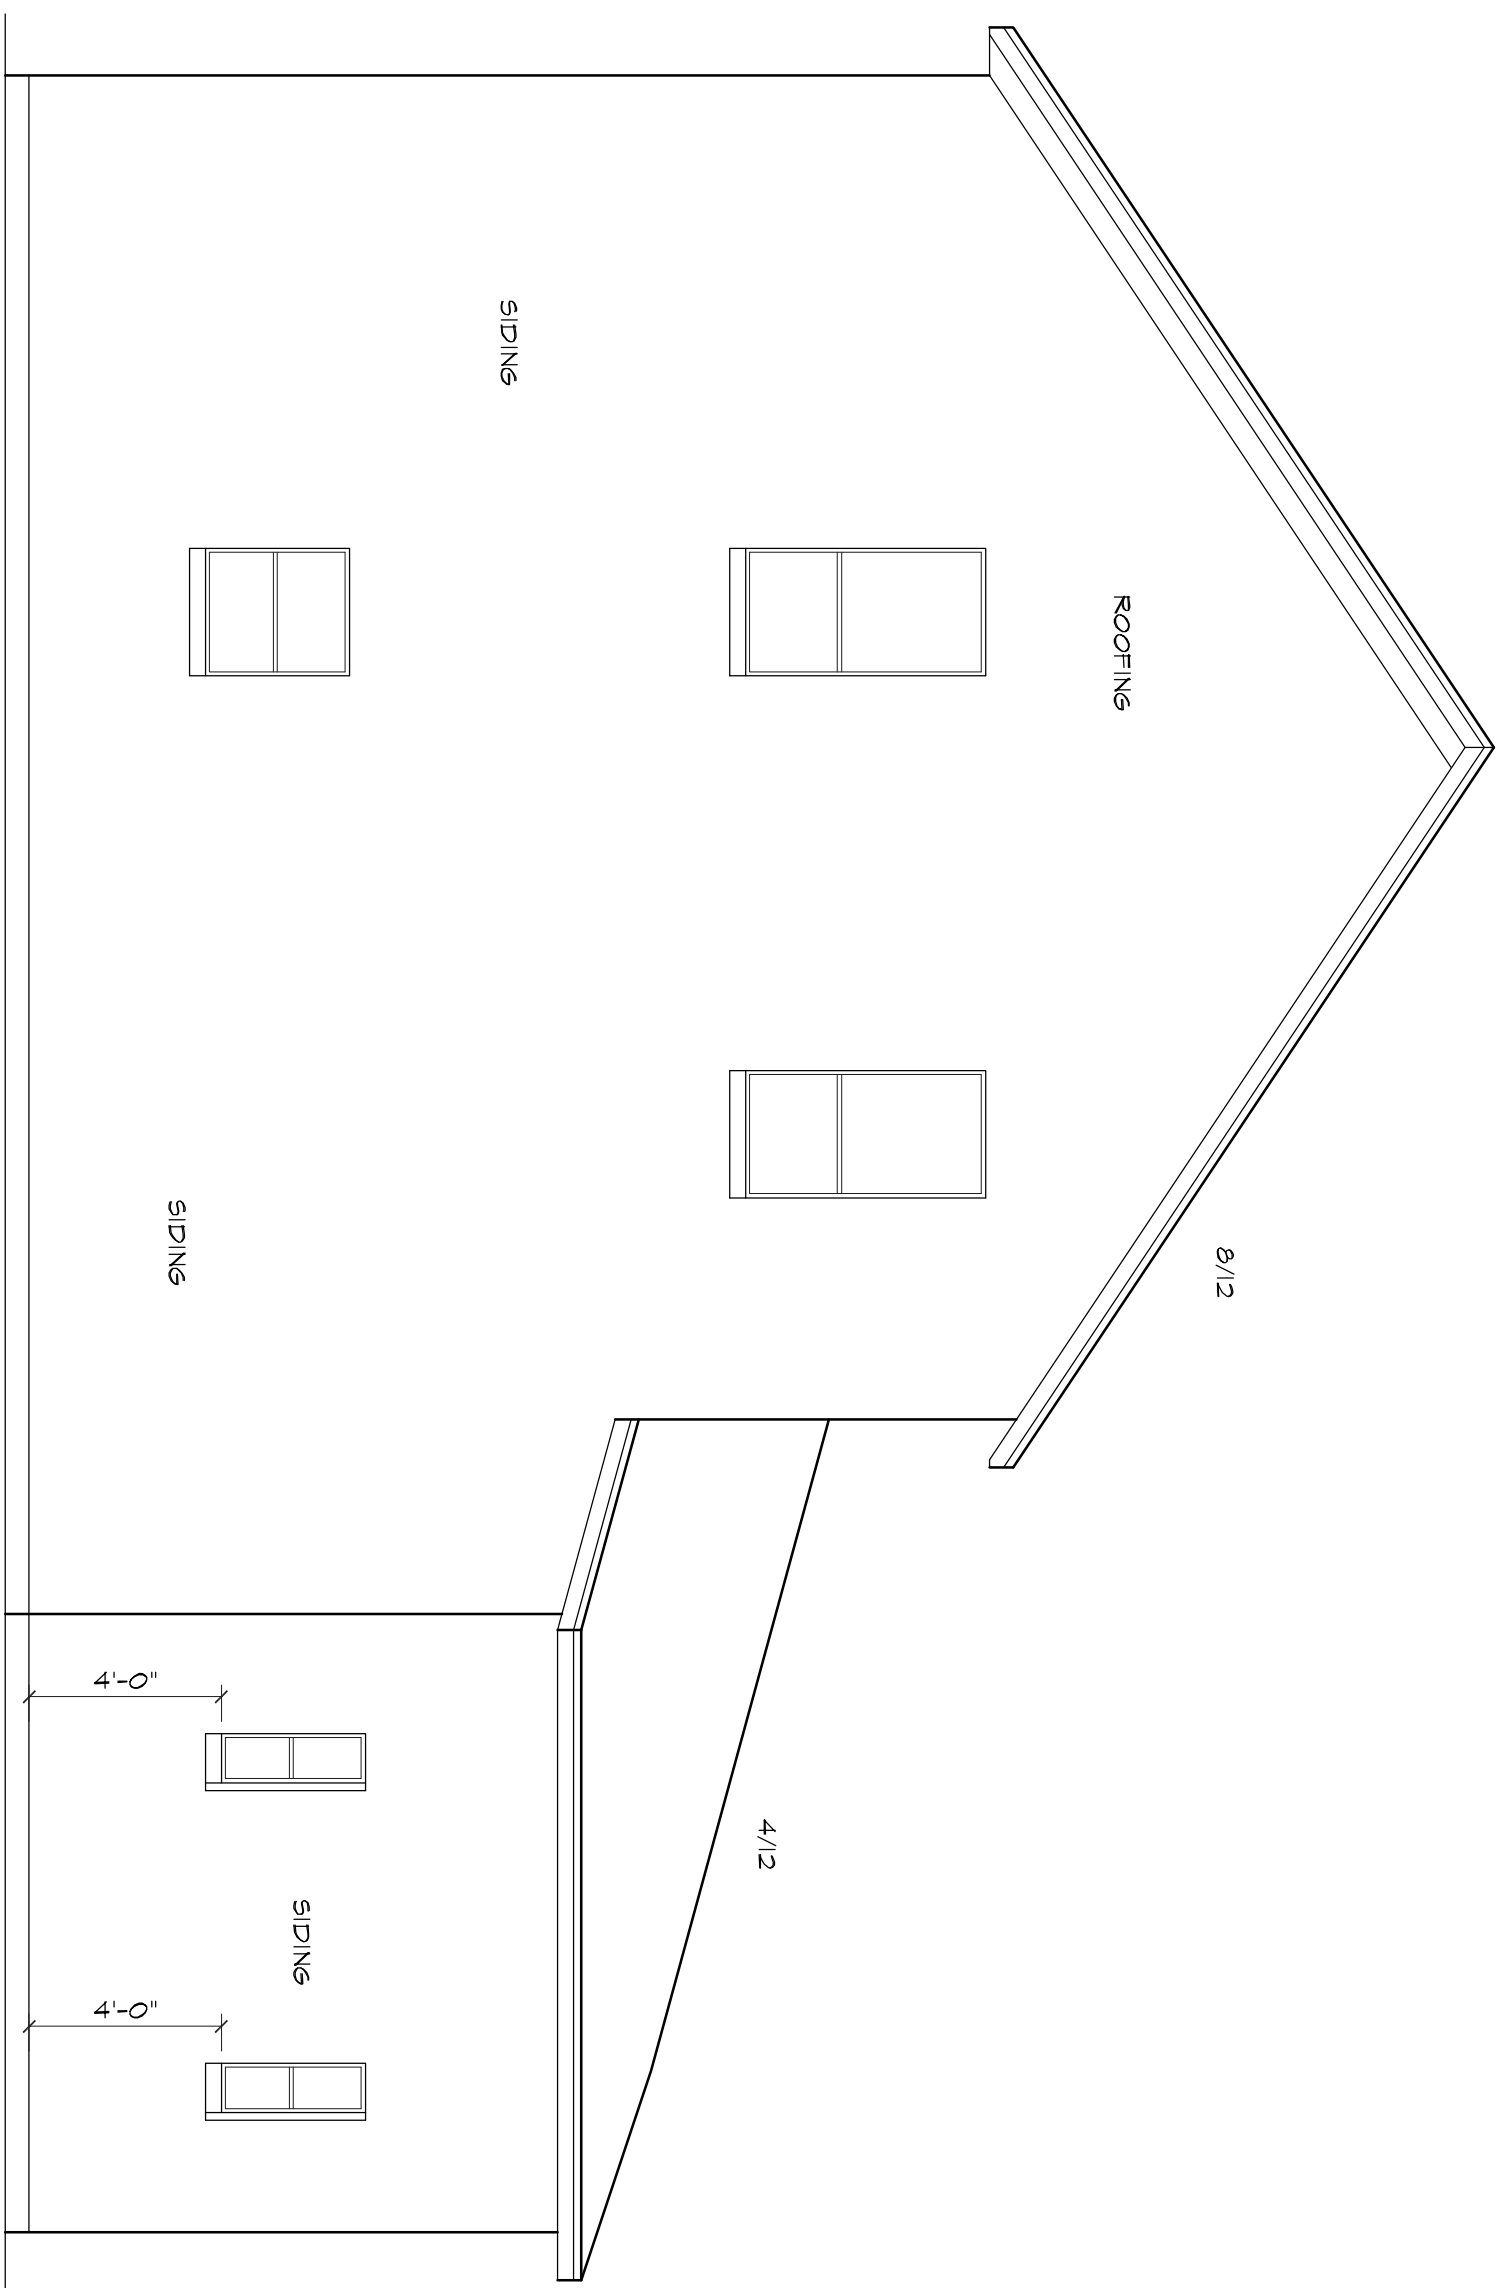


THE USE OF THESE PLANS IS LIMITED TO ONLY THE ORIGINAL SITE PLANS WERE ISSUED. ANY REPRODUCTION OR DISTRIBUTION IS EXPRESSLY LIMITED TO SUCH USE. ANY OTHER REPRODUCTION, REUSE, OR DISCLOSURE BY ANY METHOD IN WHOLE OR IN PART, IS PROHIBITED. THESE DRAWINGS CONTAIN PROPRIETARY INFORMATION AND TITLE REMAINS IN

MASTERPLANS, DENNIS C. HILBORN
COPYRIGHT 2023

DATE ISSUED: 7-17-2023
DATE REVISED: 7-25-2023

THESE DRAWINGS, FOR THIS DESIGN, HAVE BEEN DEVELOPED AND ISSUED WITHOUT SPECIFIC KNOWLEDGE OF GEOGRAPHIC LOCATION, THEREFORE SUPPLEMENTAL TO THESE DOCUMENTS IT IS THE RESPONSIBILITY OF THE OWNER OR THE OWNER'S GENERAL CONTRACTOR TO PROVIDE ENGINEERING AND SPECIFIC SHOP DRAWINGS FOR THE FOUNDATION, HVAC, STRUCTURAL AND OTHER AREAS REQUIRED BY THE LOCAL GOVERNING CODE. COMPLIANCE TO THOSE DRAWINGS WILL BE THE RESPONSIBILITY OF THE GEN. CONT. IT IS THE OWNER'S, GEN. CONTRACTOR'S, SUB CONTRACTOR'S RESPONSIBILITY TO VERIFY THE ACCURACY, COMPLIANCE WITH APPLICABLE REGULATIONS, AND FITNESS OF PURPOSE OF THESE PLANS. MASTERPLANS' LIABILITY SHALL NOT EXCEED THE PRICE PAID TO MASTERPLANS FOR THESE PLANS.

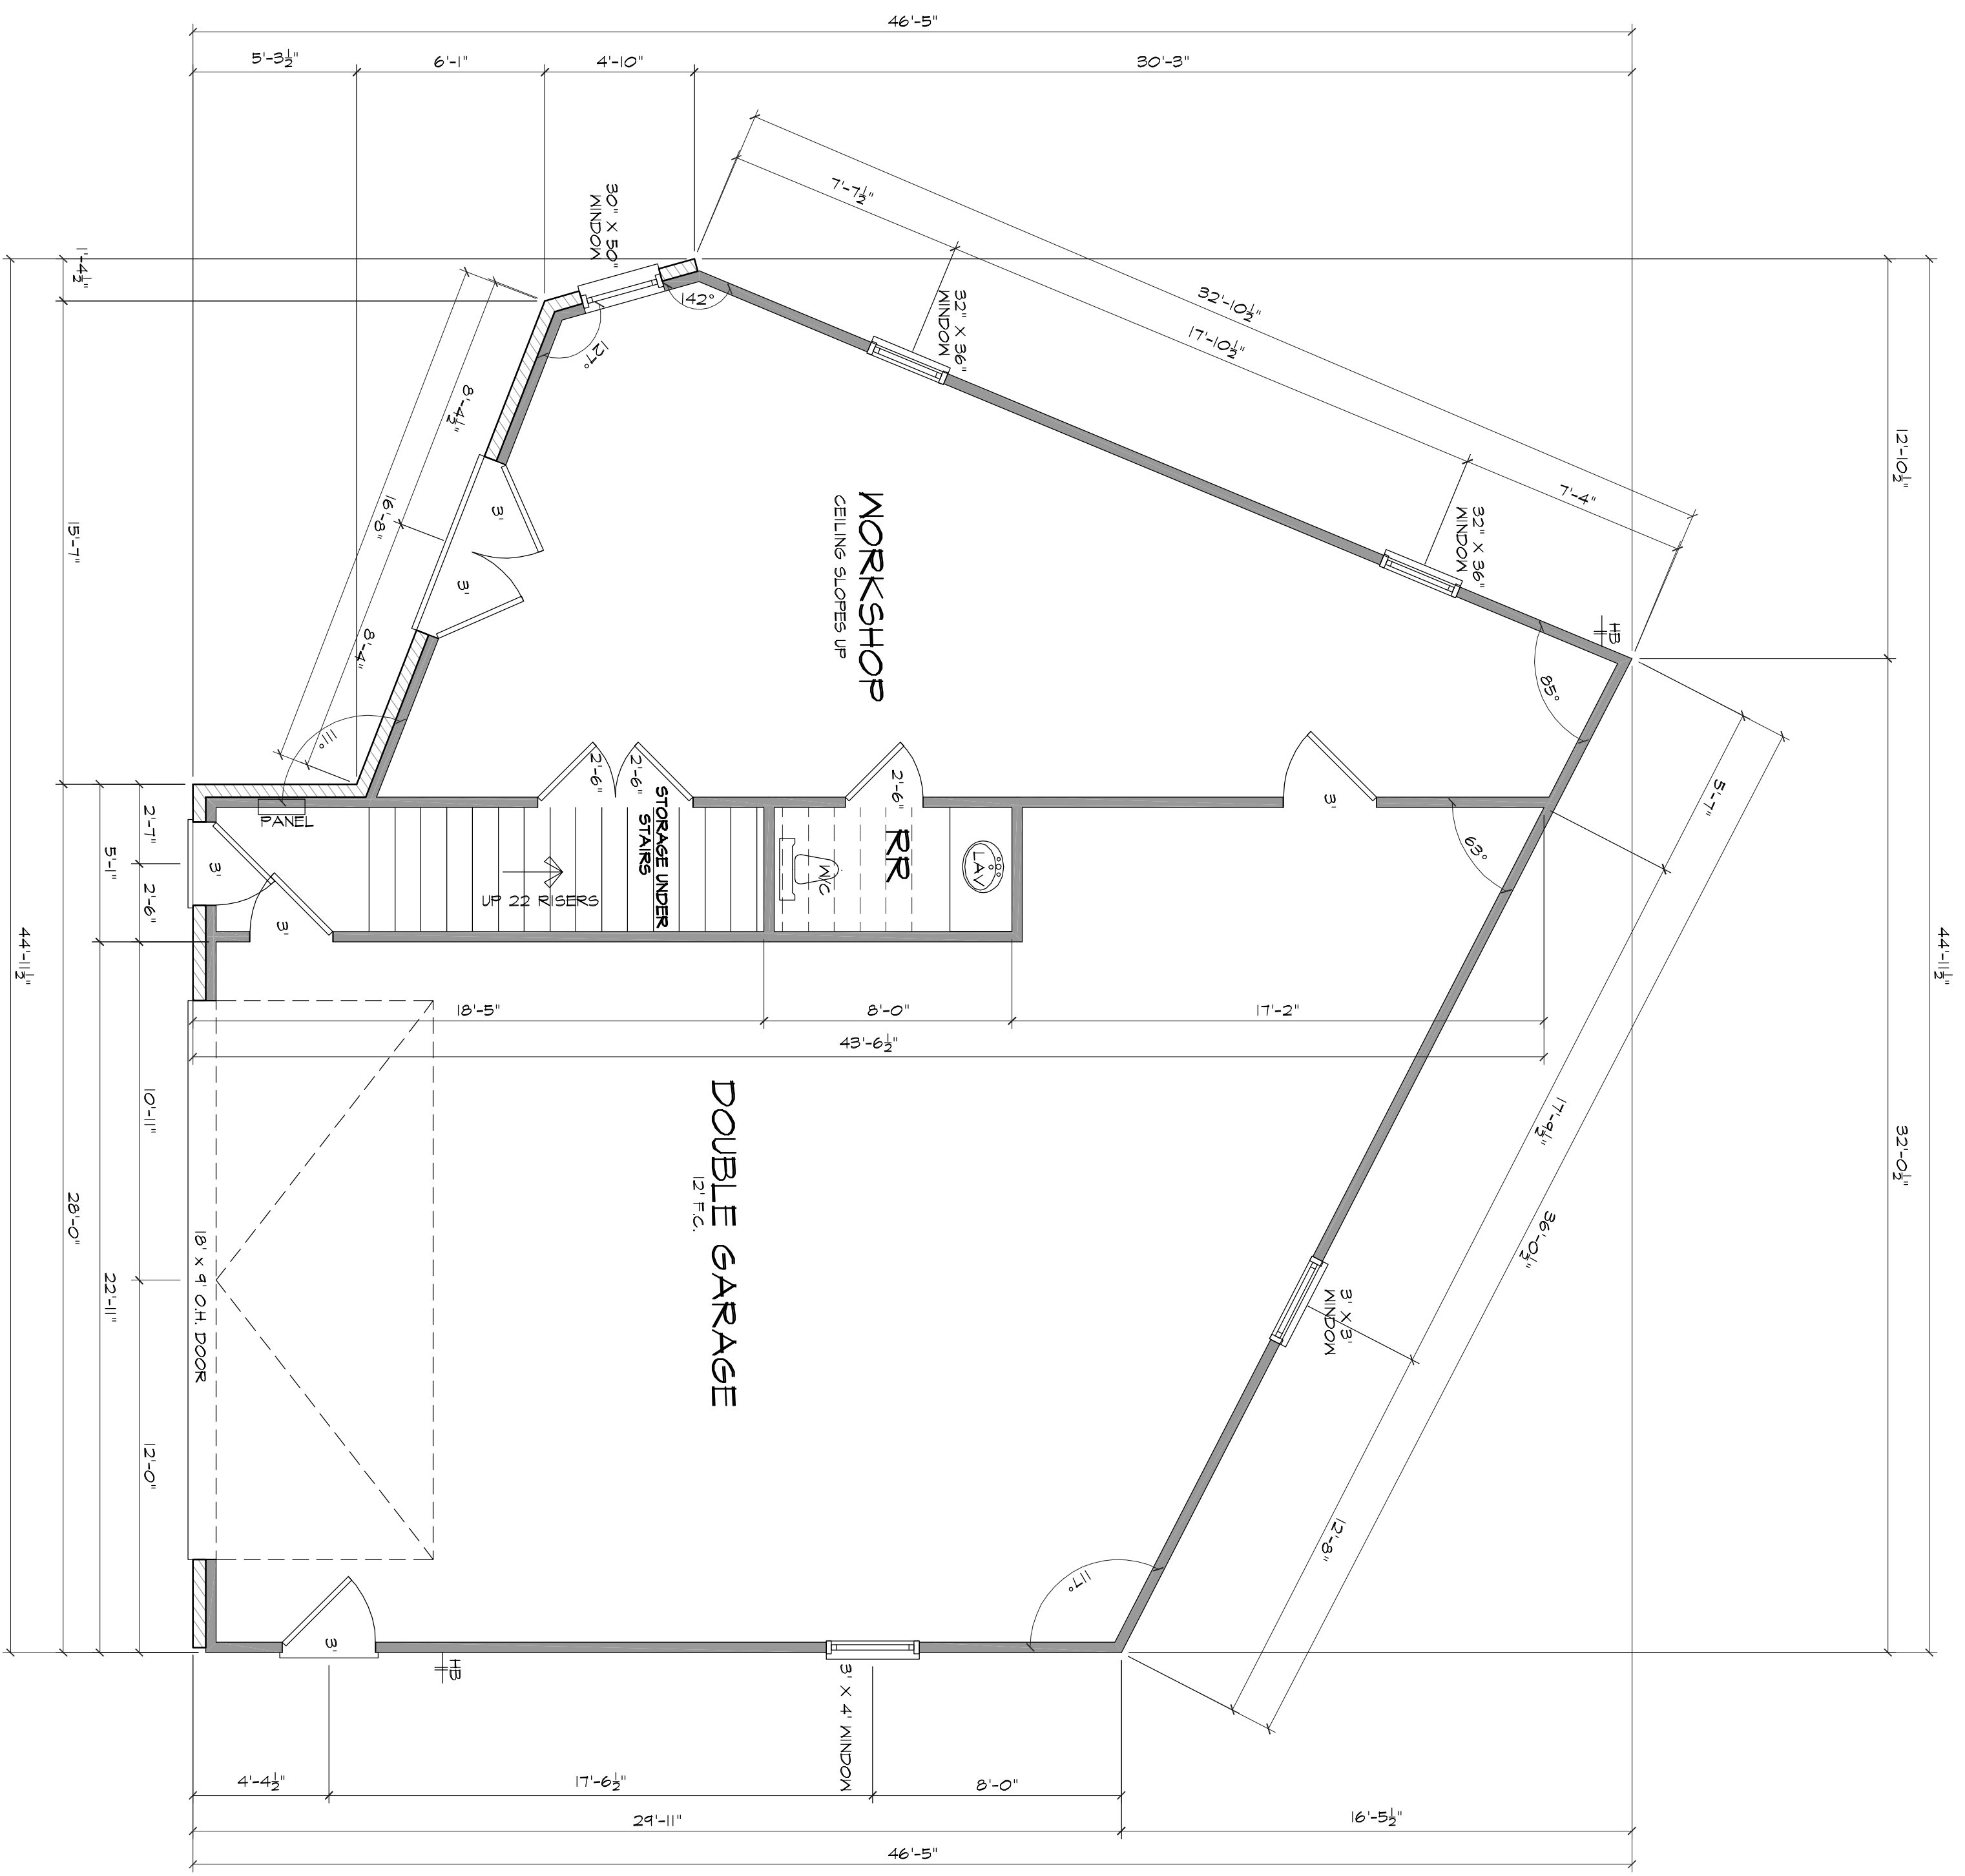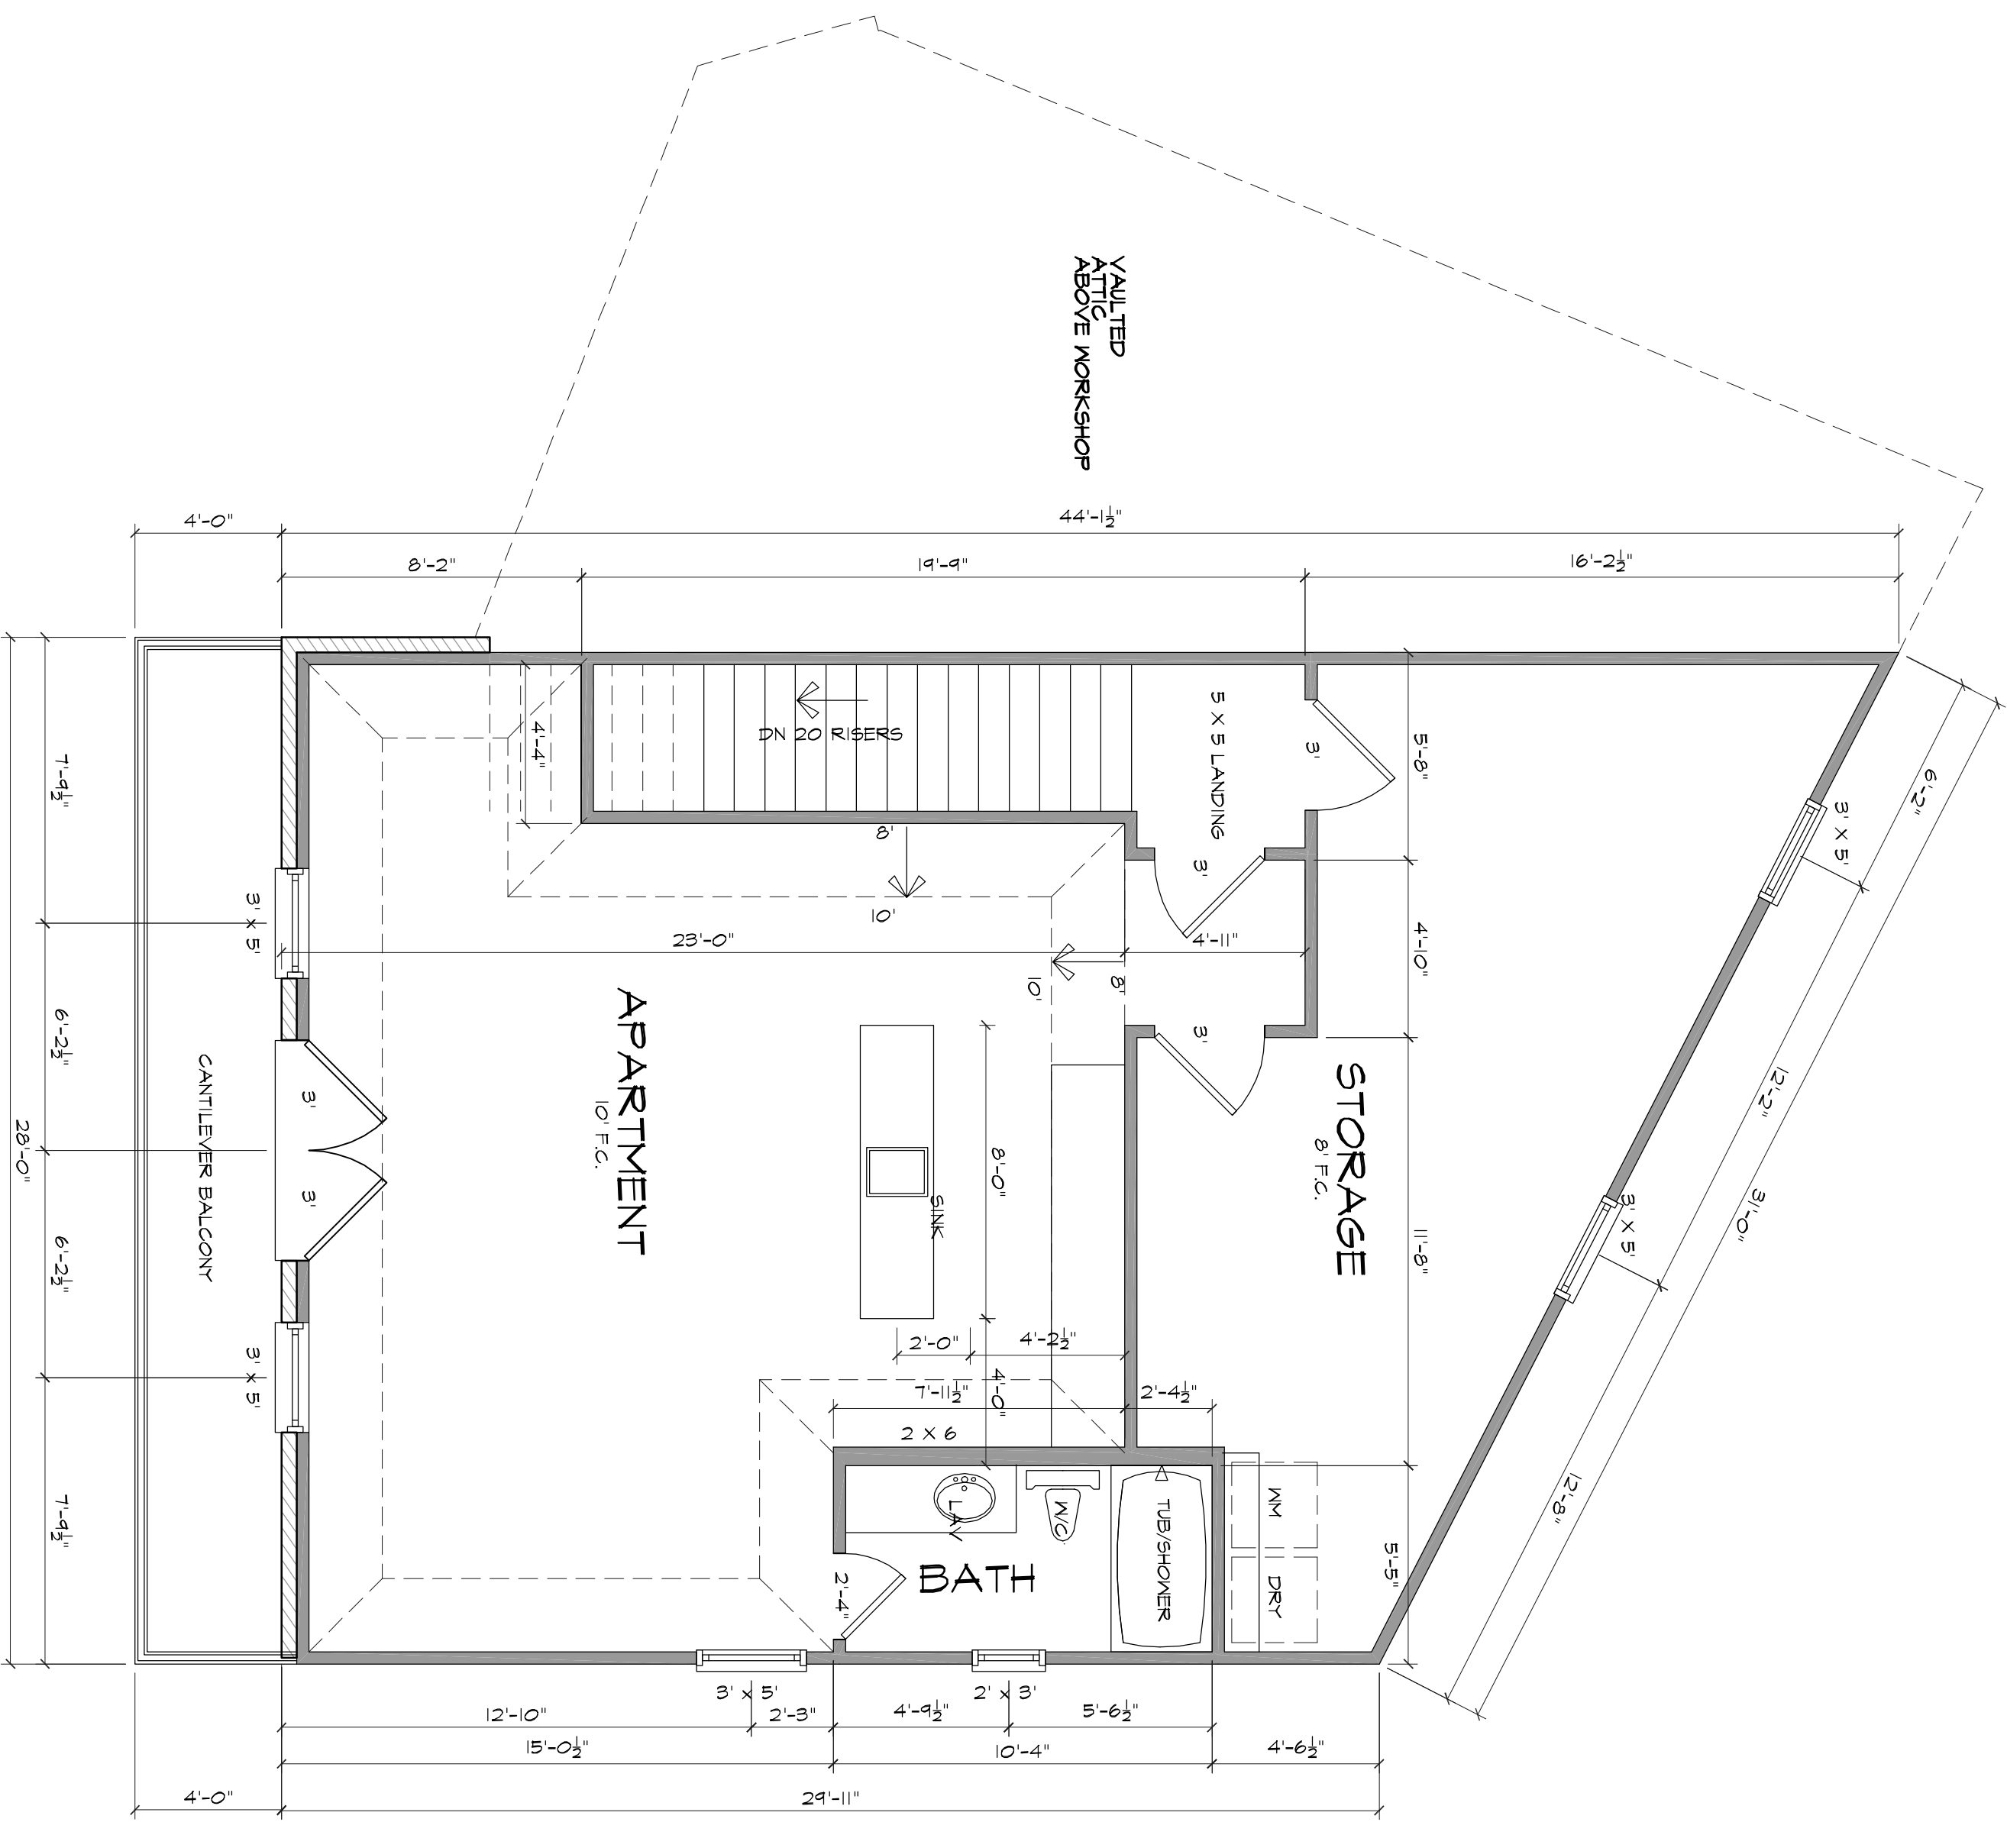

THESE DRAWINGS, FOR THIS DESIGN, HAVE BEEN DEVELOPED AND ISSUED WITHOUT SPECIFIC KNOWLEDGE OF GEOGRAPHIC LOCATION, THEREFORE SUPPLEMENTAL TO THESE DOCUMENTS IT IS THE RESPONSIBILITY OF THE OWNER OR THE OWNER'S GENERAL CONTRACTOR TO PROVIDE ENGINEERING AND SPECIFIC SHOP DRAWINGS FOR THE FOUNDATION, HVAC, STRUCTURAL AND OTHER AREAS REQUIRED BY THE LOCAL GOVERNING CODE. COMPLIANCE TO THOSE DRAWINGS WILL BE THE RESPONSIBILITY OF THE GEN. CONT. IT IS THE OWNER'S, GEN. CONTRACTOR'S, SUB CONTRACTOR'S RESPONSIBILITY TO VERIFY THE ACCURACY, COMPLIANCE WITH APPLICABLE REGULATIONS, AND FITNESS OF PURPOSE OF THESE PLANS. MASTERPLANS' LIABILITY SHALL NOT EXCEED THE PRICE PAID TO MASTERPLANS FOR THESE PLANS.

THE USE OF THESE PLANS IS LIMITED TO ONLY THE ORIGINAL SITE PLANS WERE ISSUED. ANY REPRODUCTION OR DISTRIBUTION IS EXPRESSLY LIMITED TO SUCH USE. ANY OTHER REPRODUCTION, REUSE, OR DISCLOSURE BY ANY METHOD IN WHOLE OR IN PART, IS PROHIBITED. THESE DRAWINGS CONTAIN PROPRIETARY INFORMATION AND TITLE REMAINS IN

MASTERPLANS, DENNIS C. HILBORN
COPYRIGHT 2023

DATE ISSUED: 7-17-2023
DATE REVISED: 7-25-2023