

# CARPORT EXTENSION

## GENERAL DESCRIPTION

507 Santa Barbara Dr  
Keller, TX 76248

JURISDICTION: CITY OF KELLER, TX


APPLICABLE CODES:

2021 INTERNATIONAL RESIDENTIAL CODE W/ CITY AMENDMENTS


DESCRIPTION:

12 FT X 22.5 FT CARPORT EXTENSION . CEDAR MEMBERS WITH COMPOSITION SHINGLES ROOFING TO MATCH EXISTING. CEILING TO BE T1-11

SQ. FOOTAGE= 270 SQ. FT.

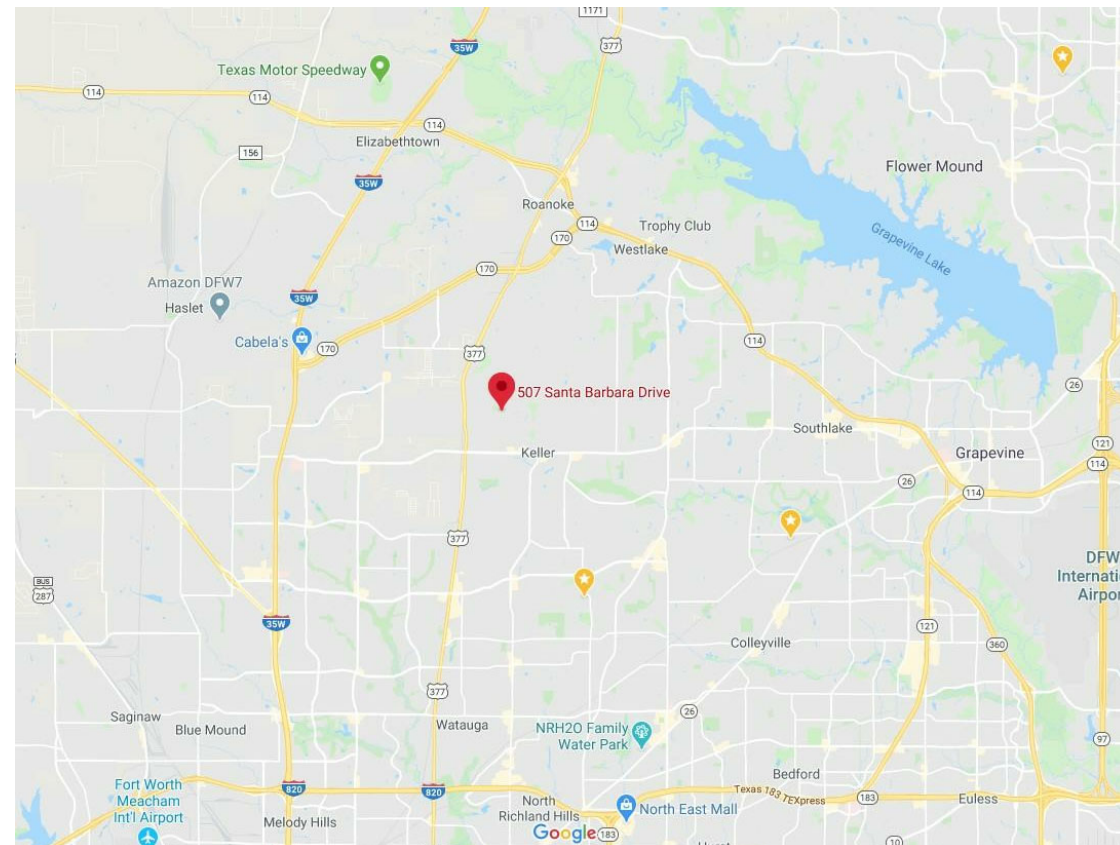

VICINITY MAP

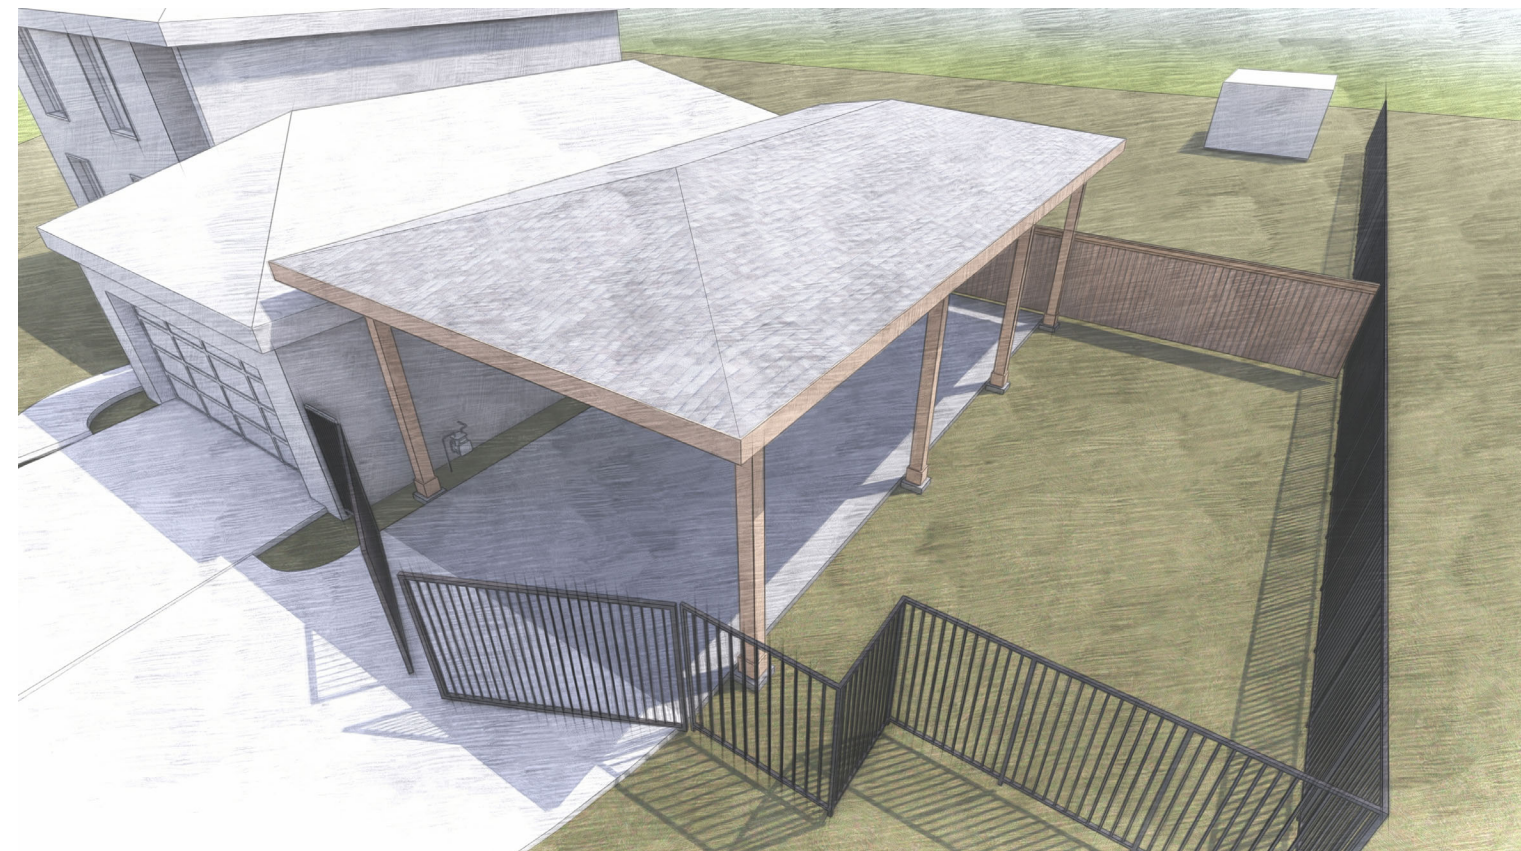

BARRON SERVICES LLC  
702 HOUSTON ST. #150  
FORT WORTH, TX 76102  
(817) 233 5500  
barronservices2005@outlook.com

PROJECT: CARPORT EXTENSION  
CONTACT: CHARLES BINZ  
ADDRESS: 507 SANTA BARBARA DR  
KELLER, TX. 76248

REVISIONS



△	
△	
△	
△	

DATE  
04/08/2024

DRAWN BY:  
MB

SHEET  
**A000**



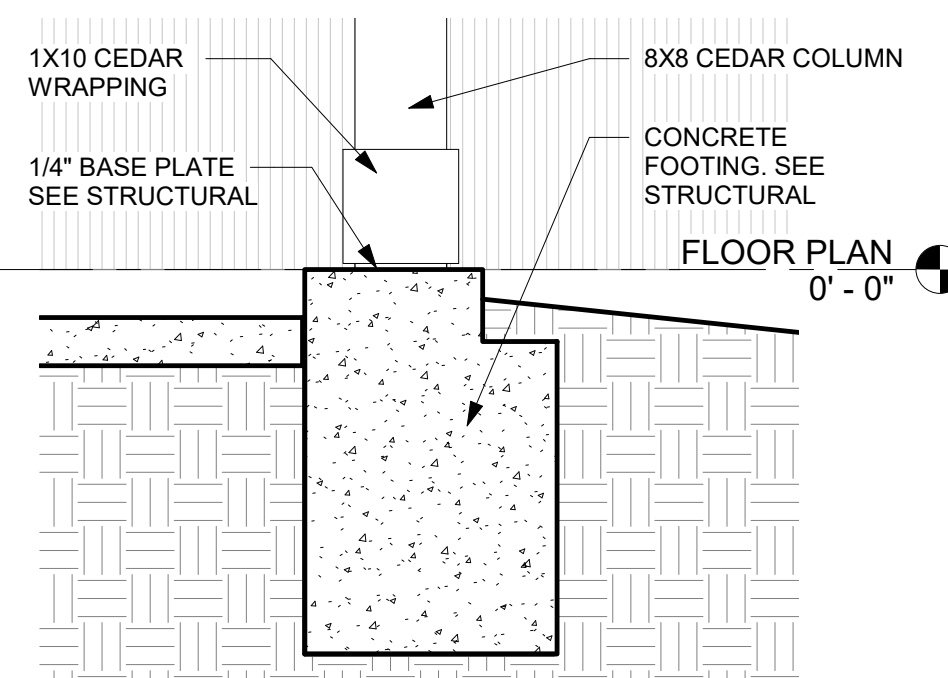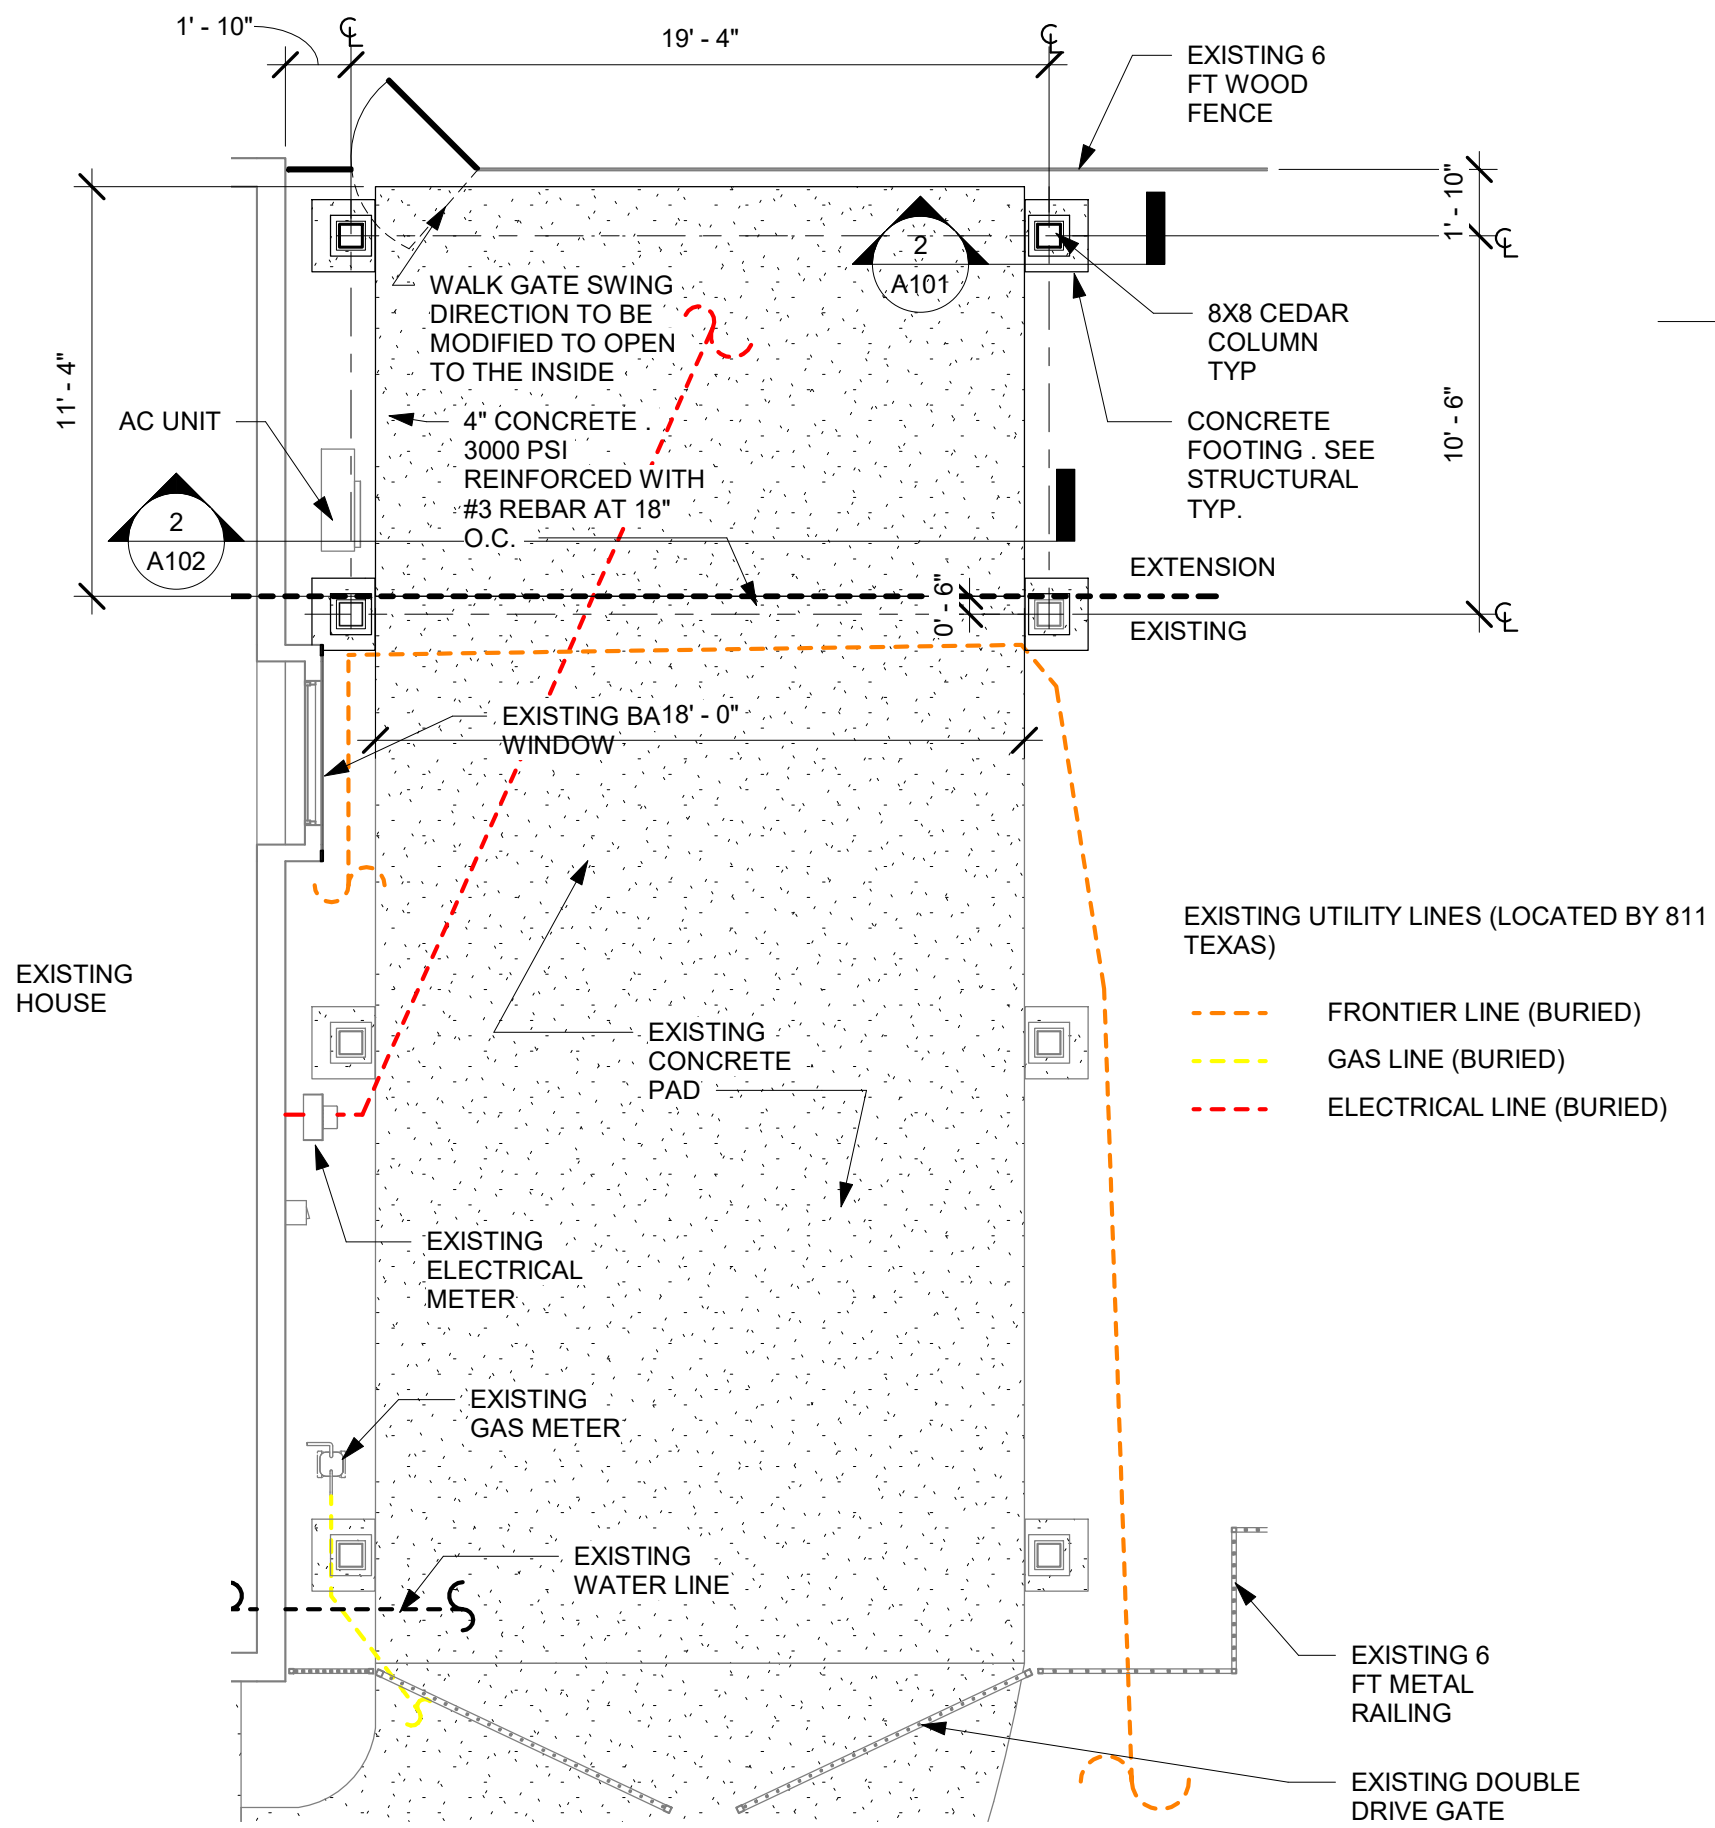

2 FOOTING DETAIL (TYP)  
3/4" = 1'-0"

1 FLOOR PLAN  
3/16" = 1'-0"

BARRON SERVICES LLC  
702 HOUSTON ST. #150  
FORT WORTH, TX 76102  
(817) 233 5500  
barronservices2005@outlook.com


PROJECT: CARPORT EXTENSION  
CONTACT: CHARLES BINZ  
ADDRESS: 507 SANTA BARBARA DR  
KELLER, TX. 76248

REVISIONS	
△	
△	
△	
△	

DATE  
04/08/2024

DRAWN BY:  
MB

SHEET  
**A101**

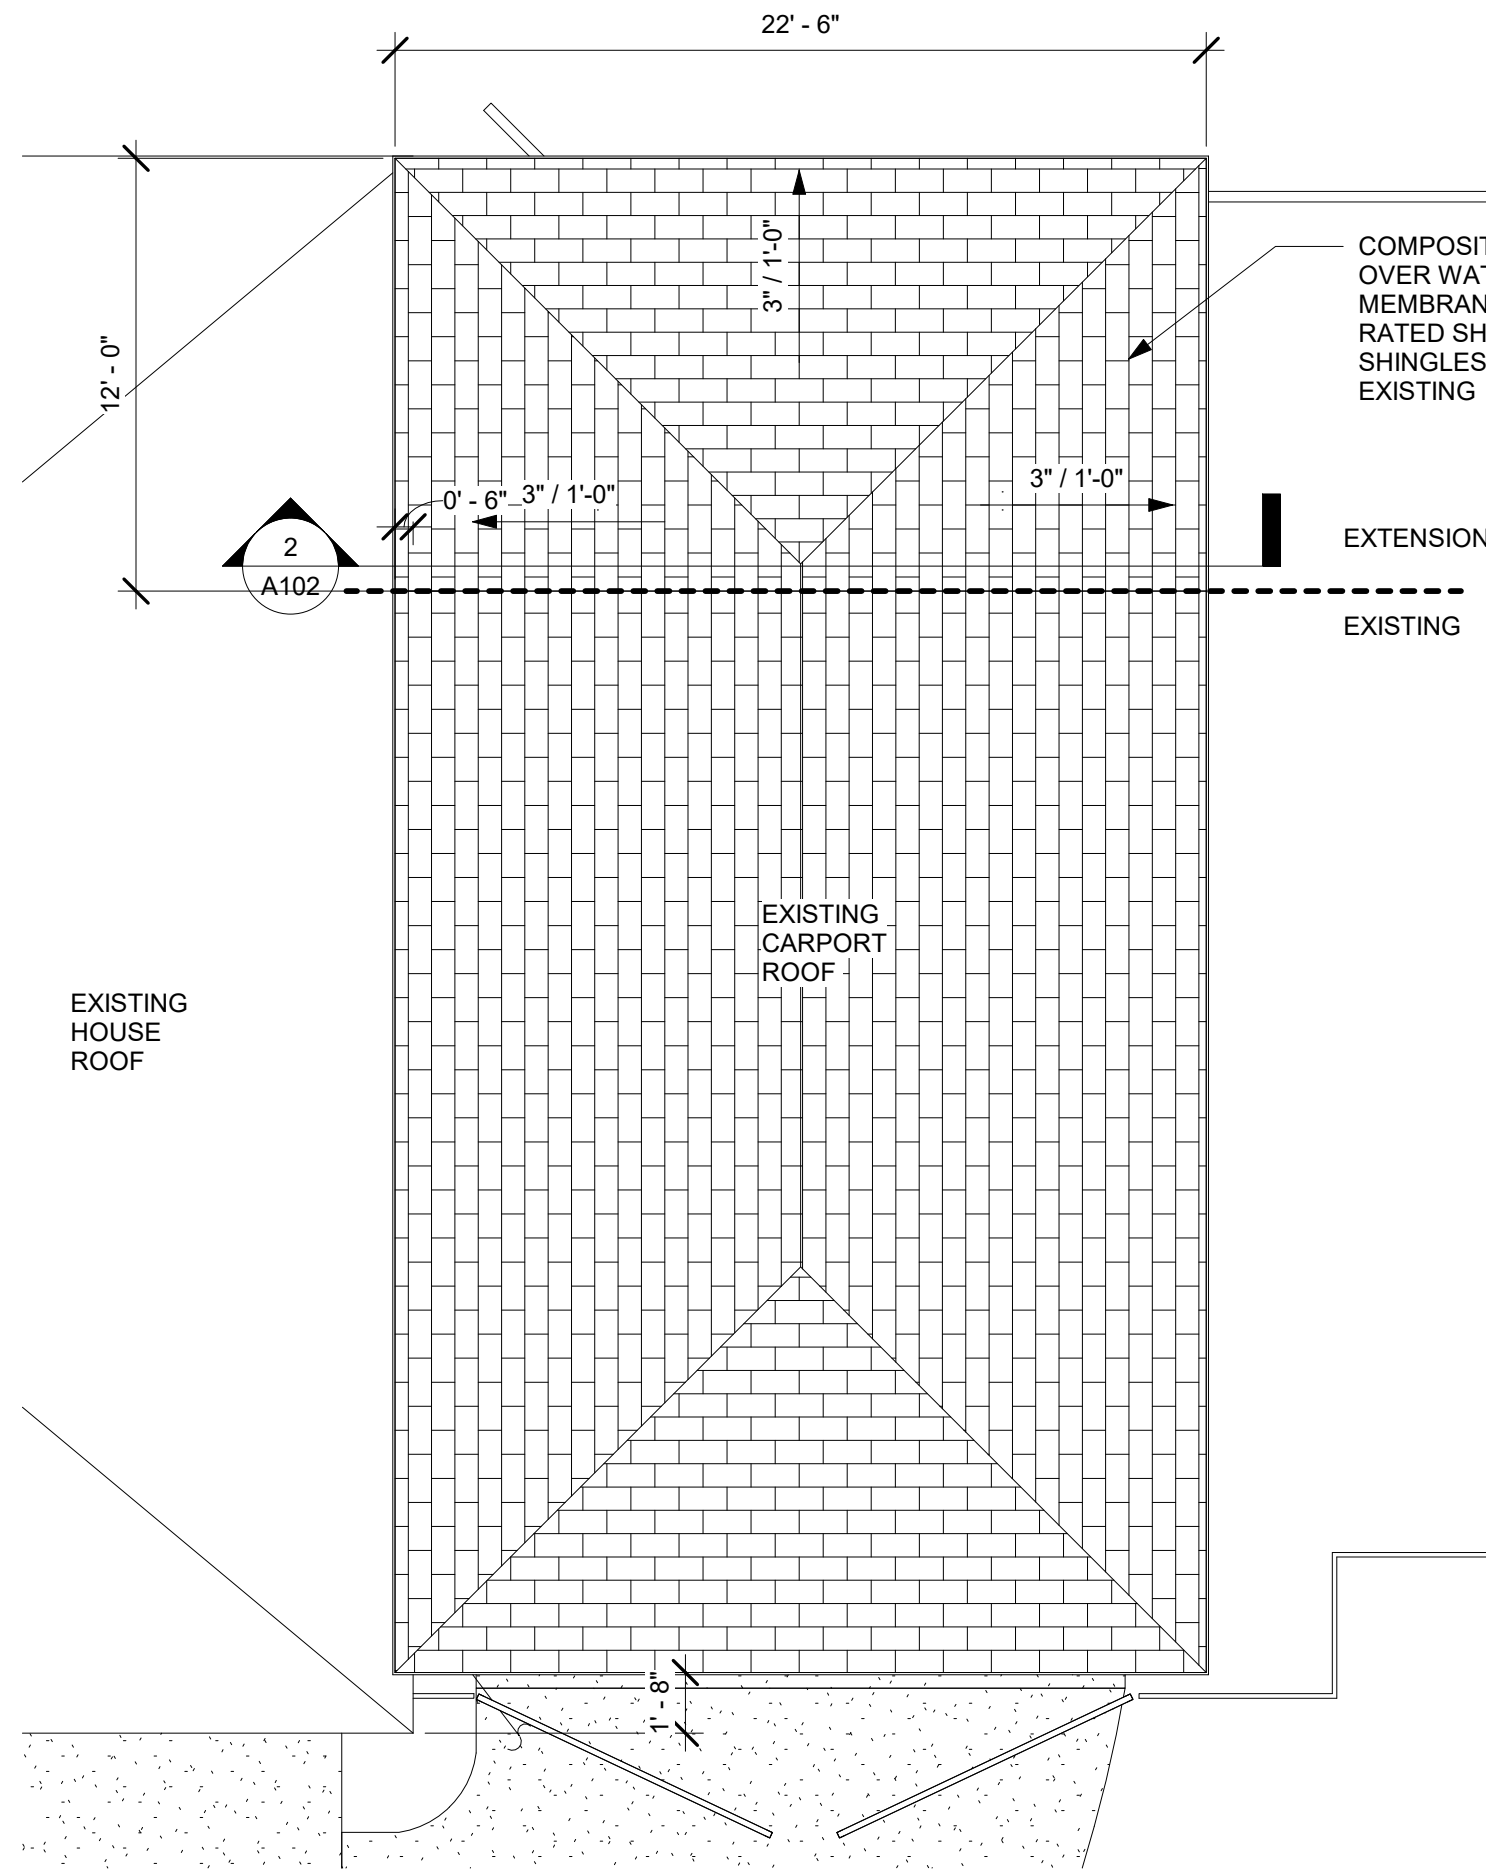


COMPOSITION SHINGLES  
OVER WATERPROOF  
MEMBRANE OVER APA  
RATED SHEATHING . ROOF  
SHINGLES TO MATCH  
EXISTING

EXTENSION  
EXISTING

EXISTING  
HOUSE  
ROOF

EXISTING  
CARPORT  
ROOF

1 ROOF PLAN  
3/16" = 1'-0"

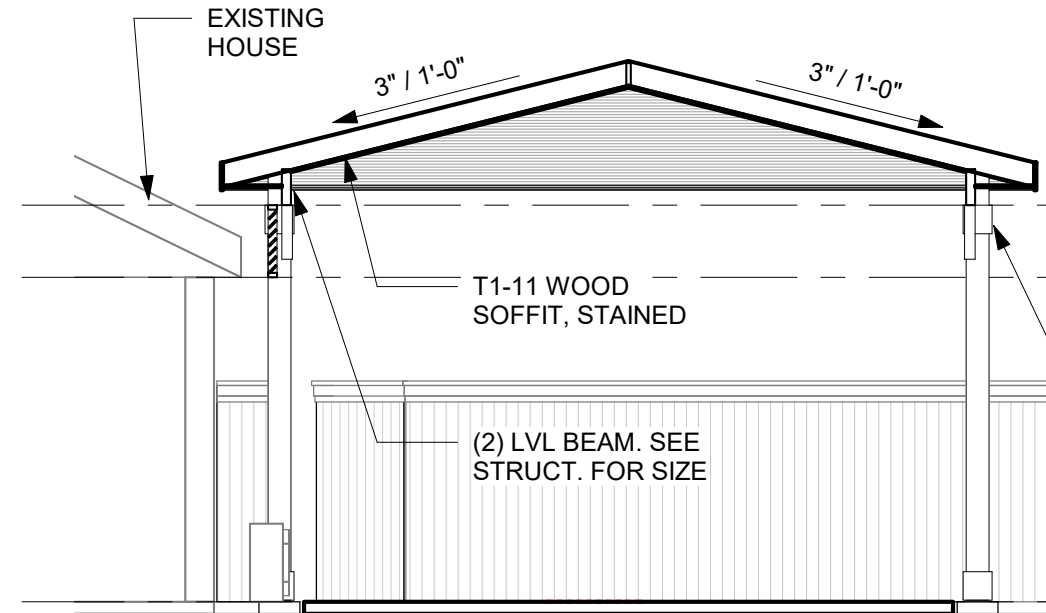

ROOF PLAN  
18'-0"

FLOOR PLAN  
0'-0"

2 TYPICAL SECTION  
3/16" = 1'-0"

BARRON SERVICES LLC  
702 HOUSTON ST. #150  
FORT WORTH, TX 76102  
(817) 233 5500  
barronservices2005@outlook.com


PROJECT: CARPORT EXTENSION  
CONTACT: CHARLES BINZ  
ADDRESS: 507 SANTA BARBARA DR  
KELLER, TX. 76248

REVISIONS	
△	
△	
△	
△	


DATE  
04/08/2024

DRAWN BY:  
MB


SHEET  
**A102**

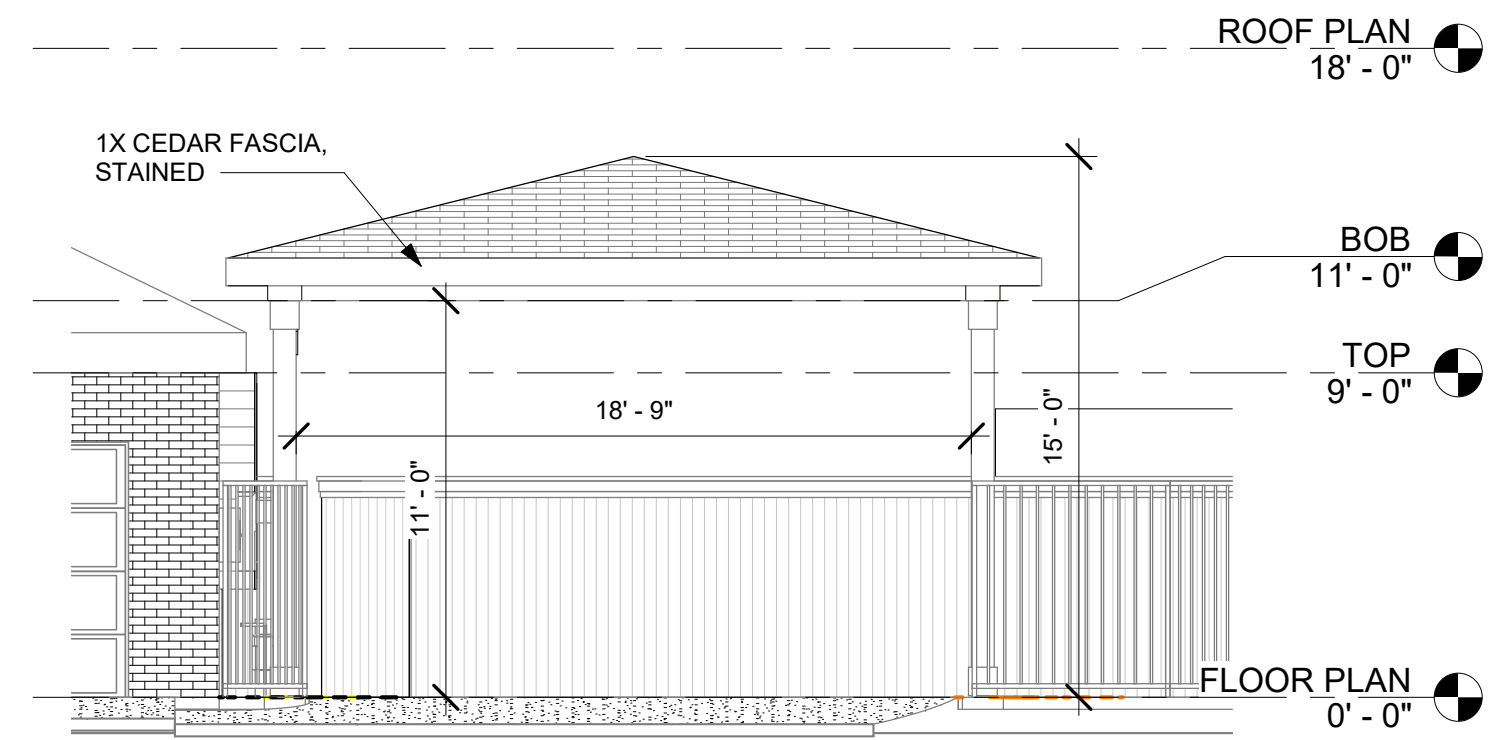

1 FRONT ELEVATION  
3/16" = 1'-0"

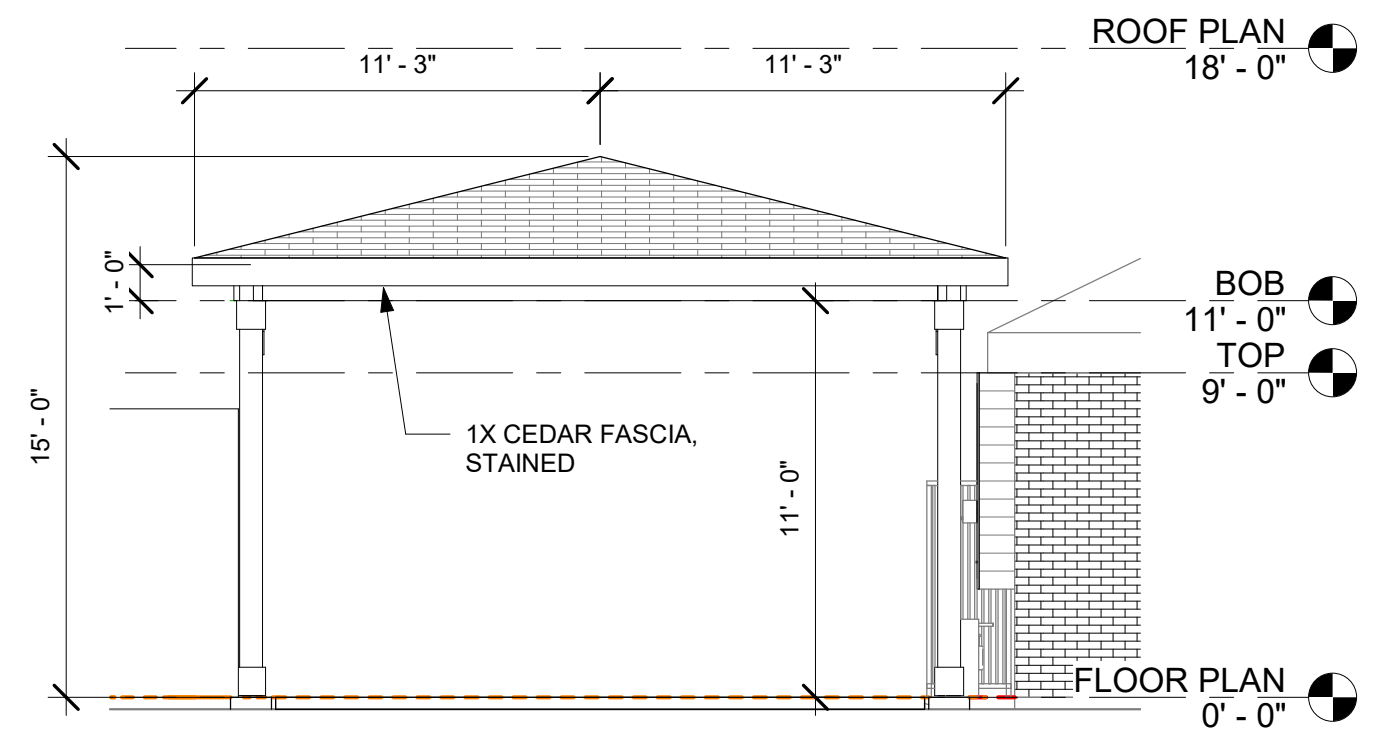

2 REAR ELEVATION  
3/16" = 1'-0"

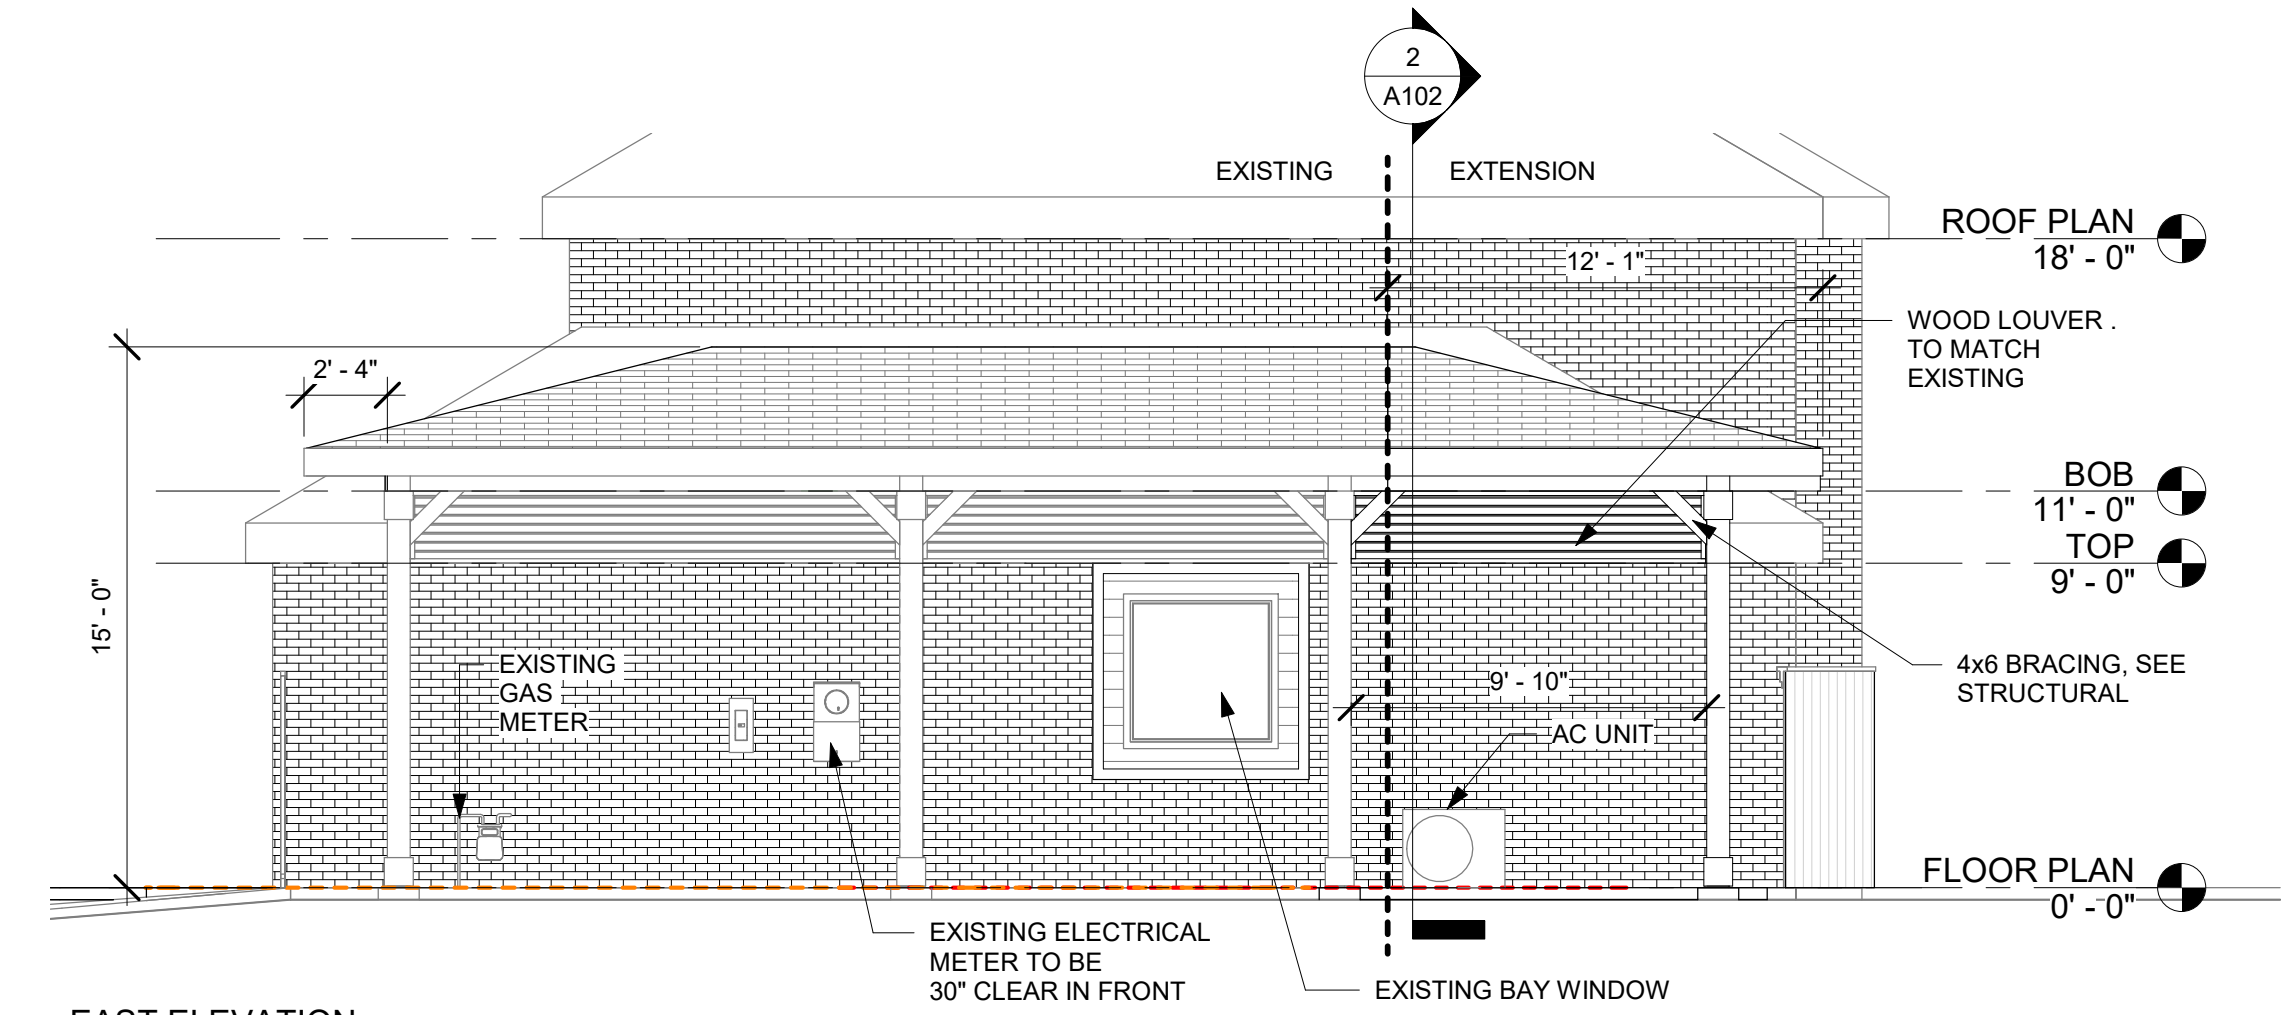

3 EAST ELEVATION  
3/16" = 1'-0"

BARRON SERVICES LLC  
702 HOUSTON ST. #150  
FORT WORTH, TX 76102  
(817) 233 5500  
barronservices2005@outlook.com

PROJECT: CARPORT EXTENSION  
CONTACT: CHARLES BINZ  
ADDRESS: 507 SANTA BARBARA DR  
KELLER, TX. 76248

REVISIONS

△	
△	
△	
△	

DATE  
04/08/2024

DRAWN BY:  
MB

SHEET  
**A103**



BARRON SERVICES LLC  
702 HOUSTON ST. #150  
FORT WORTH, TX 76102  
(817) 233 5500  
barronservices2005@outlook.com

PROJECT: CARPORT EXTENSION  
CONTACT: CHARLES BINZ  
ADDRESS: 507 SANTA BARBARA DR  
KELLER, TX. 76248

REVISIONS

△	
△	
△	
△	

DATE  
04/08/2024

DRAWN BY:  
MB

SHEET  
**A104**