


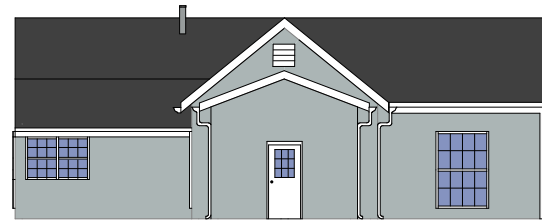


① NORTH ELEVATION



② EAST ELEVATION



③ WEST ELEVATION

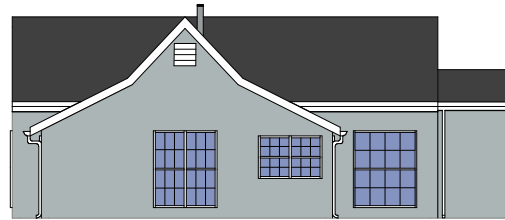

④ SOUTH ELEVATION


DBN PROPERTIES

MICHAEL ABLEMAN
116 TAYLOR STREET


NO.	DESCRIPTION	DATE

COLORED ELEVATIONS


PROJECT NUMBER	AS103
DATE	
DRAWN BY	
CHECKED BY	
SCALE: 3/32" = 1'-0"	

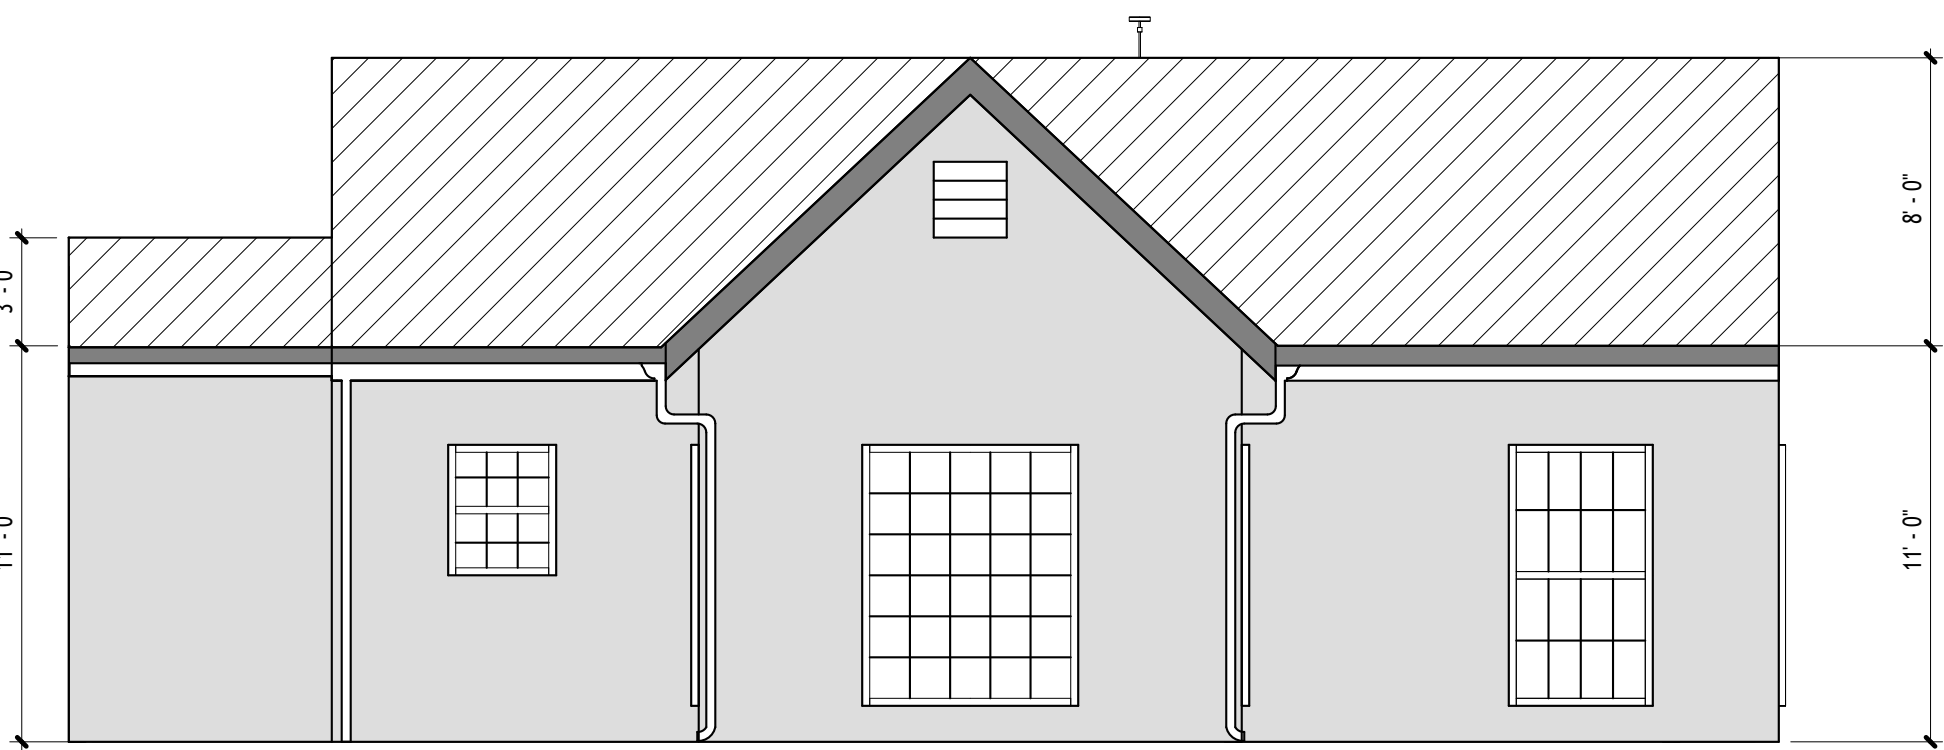


① North Architectural Building Elevation
3/16" = 1'-0"

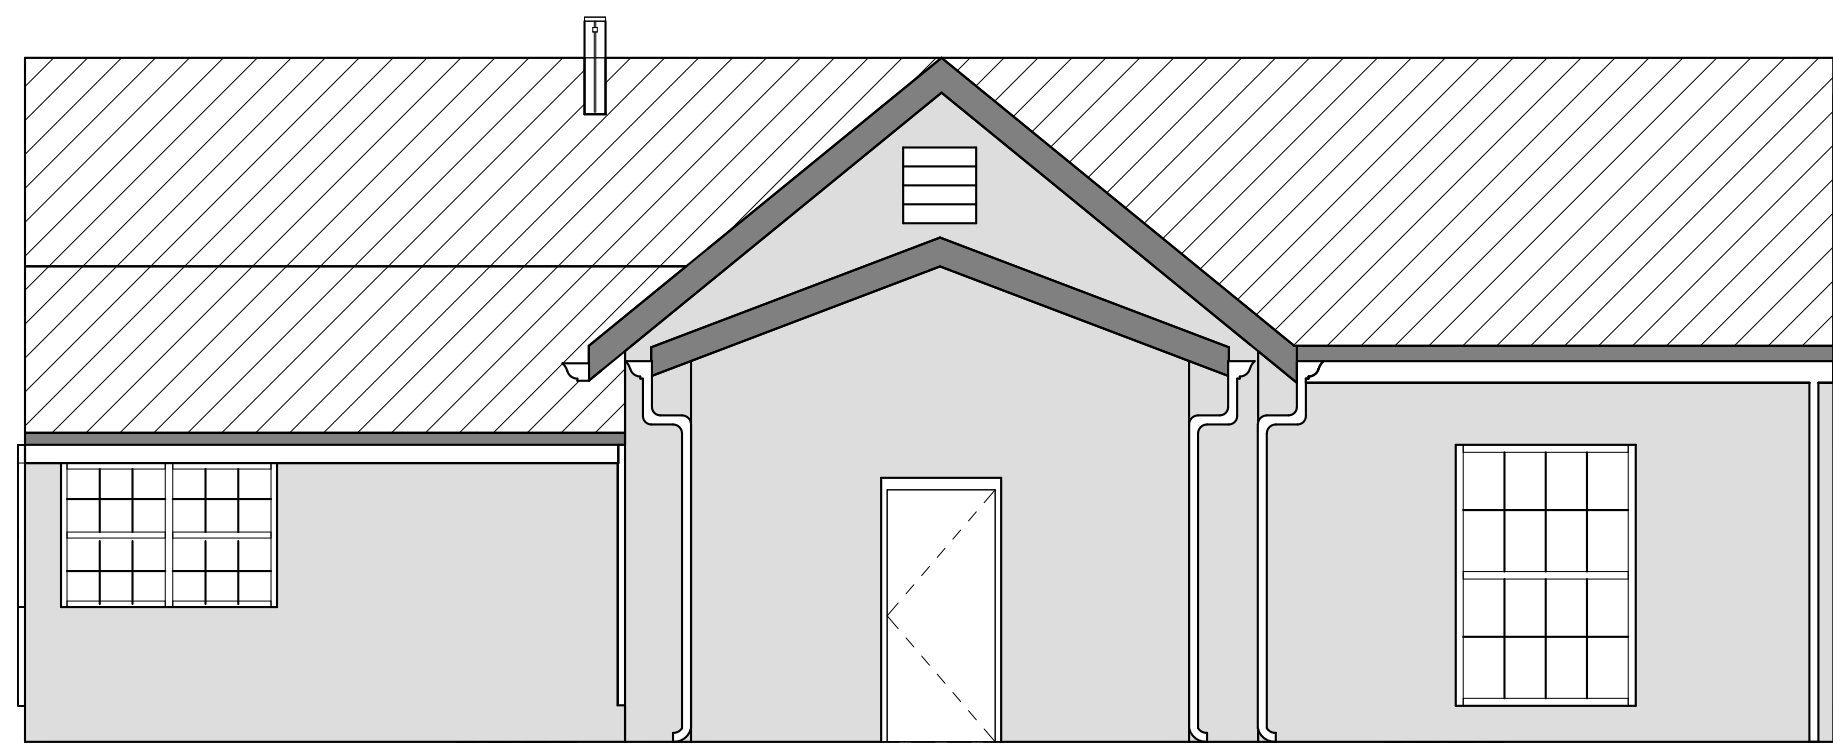

② East Architectural Building Elevation
3/16" = 1'-0"

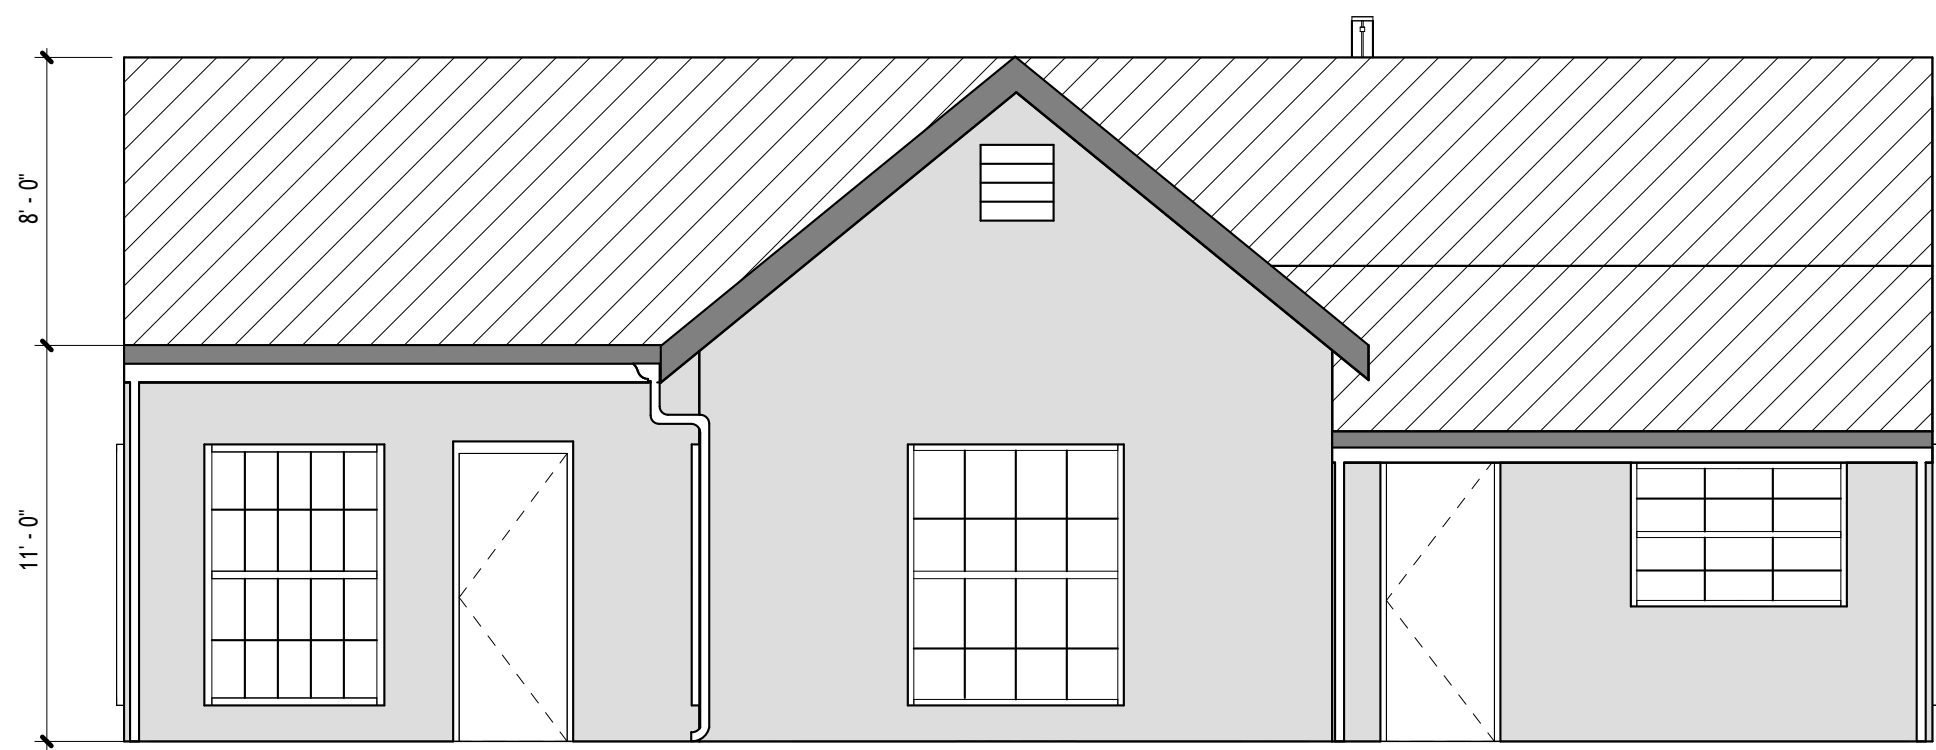

③ West Architectural Building Elevation
3/16" = 1'-0"

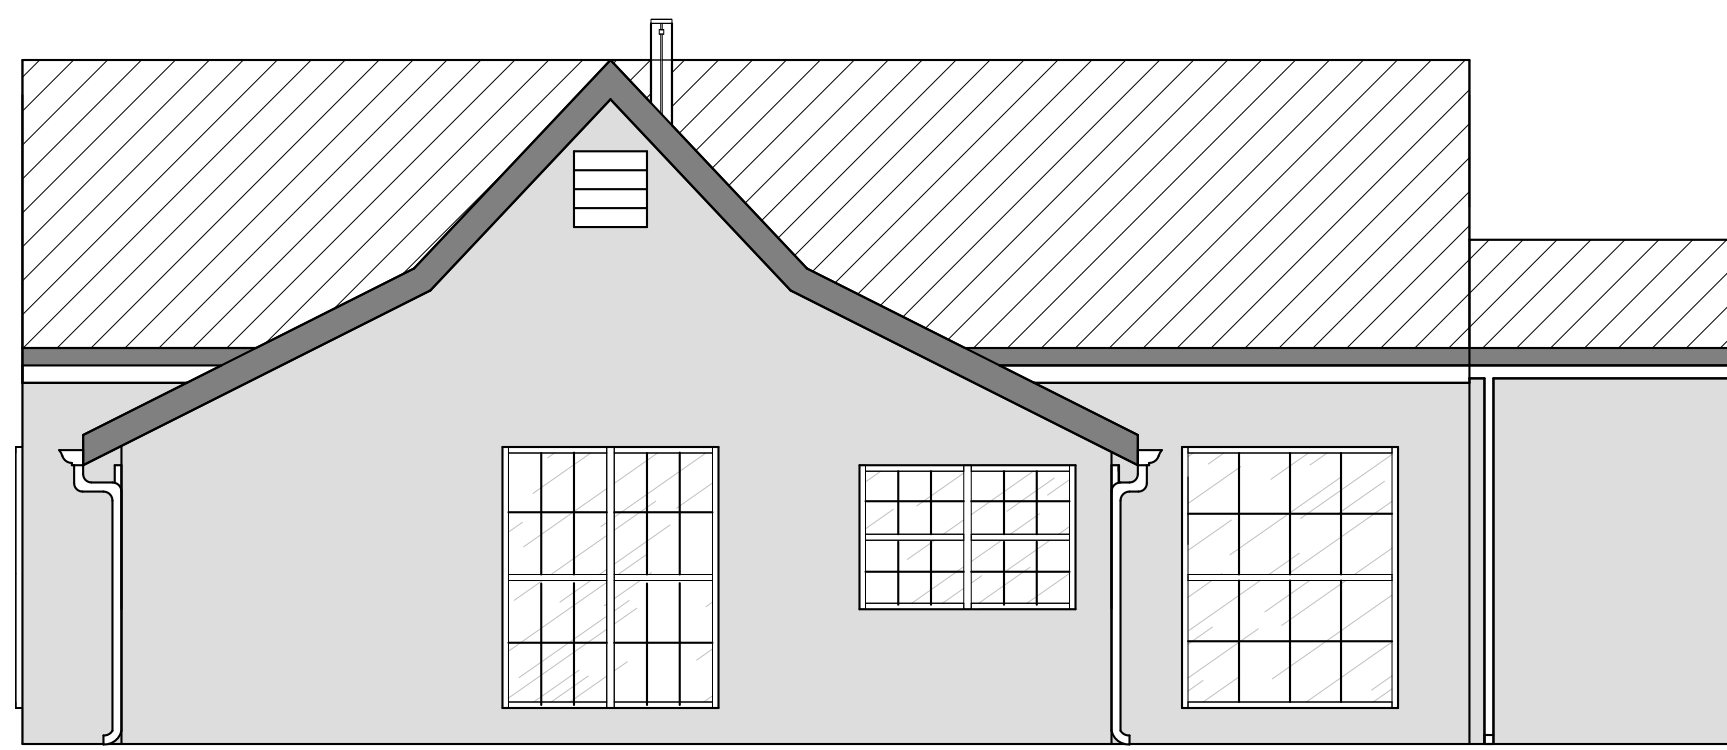

④ South Architectural Building Elevation
3/16" = 1'-0"

EXTERIOR MATERIALS LEGEND

- EXISTING METAL ROOF FLASHING
- EXISTING VINYL SIDING
- EXISTING WINDOW
- EXISTING STANDARD ROOF SHINGLE


DBN Properties

116 TAYLOR STREET

116 TAYLOR STREET
KELLER, TX 76248

Project Status

KEY PLAN

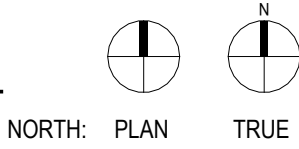

CLIENT MICHAEL ABLEMAN		
DATE 12/20/24	PROJECT NUMBER 001	
DRAWING HISTORY		
No.	Description	Date
Project Status		
BUILDING NUMBER		

Architectural Building
Elevations