


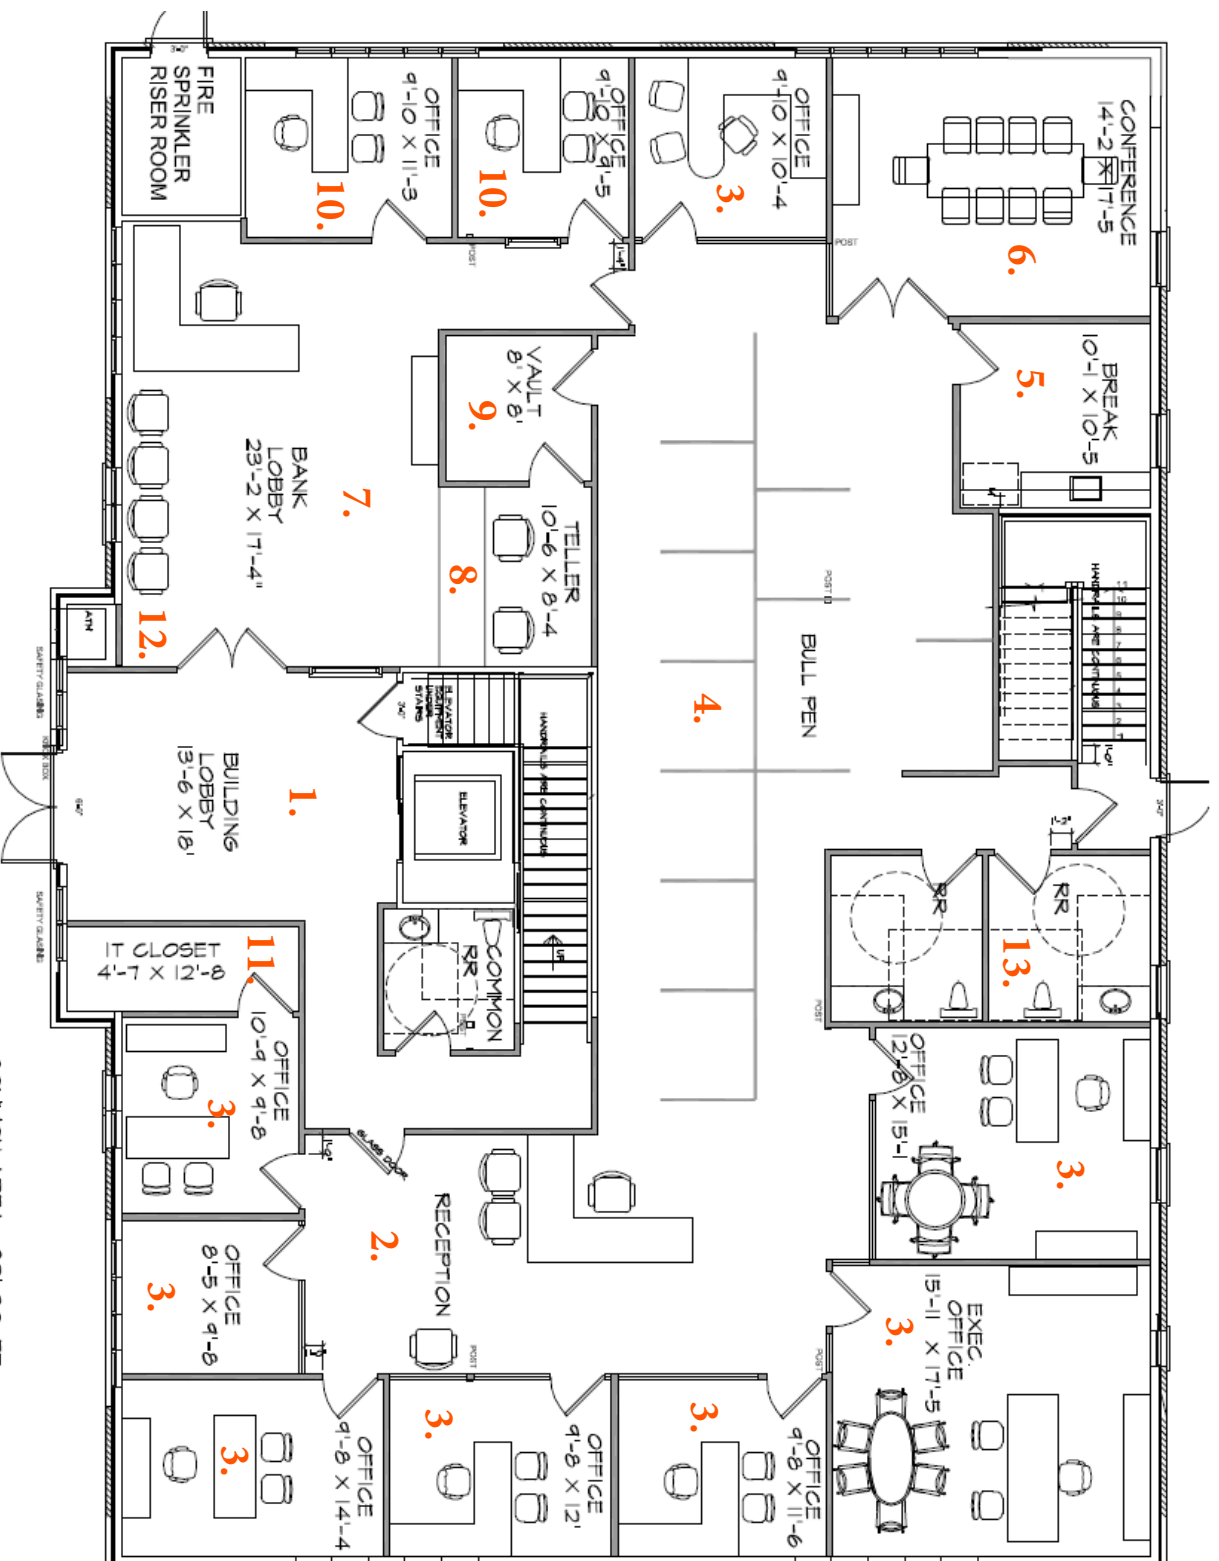

FIRST FLOOR PLAN 23-014
SCALE 1/4" = 1'-0"

COMMON AREA 821 SQ. FT.
BANK AREA 412 SQ. FT.
TOTAL AREA 4933 SQ. FT.

1. Building Entrance
2. Mortgage Lobby/
Reception
3. 8 Mortgage
Offices
4. Mortgage Bullpen
5. Break Room
6. Conference Room
7. Bank Lobby/
Entrance
8. Bank Teller Line
9. Bank Vault Room
10. 2 Bank Offices
11. IT Closet
12. Bank ATM
13. Mens and
Womens
Restroom