



KEY NOTES:	NORTH ELEVATION	SQ. FT.	%	SOUTH ELEVATION	SQ. FT.	%	WEST ELEVATION	SQ. FT.	%	EAST ELEVATION	SQ. FT.	%	OVERALL	SQ. FT.	%
E1 DECORATIVE EIFS CORNICE. INSTALL PER MANUF. (COLOR: NUANCE BY SHERWIN WILLIAMS) SW7045	Brick	1577	68%	Brick	1015	48%	Brick	1431	59%	Brick	1506	60%	Brick	5529	59%
BR EXTERIOR MODULAR BRICK BY ACME. COLOR: FRENCH VANILLA - GROUT BUFF	Stone	599	26%	Stone	931	44%	Stone	830	34%	Stone	867	34%	Stone	3227	35%
CA ANODIZED ALUMINUM CANOPY SYSTEM (FINISH: CLEAR) WITH TE-BACKS, PROVIDED BY OTHERS	EIFS	131	6%	EIFS	152	8%	EIFS	170	7%	EIFS	140	6%	EIFS	593	6%
ST RATTLESNAKE STONE BY ALLIANCE MATERIALS															
ST 4" ACCENT STONE BANDING TRIM															
	TOTAL AREA	2307	100%	TOTAL AREA	2098	101%	TOTAL AREA	2431	100%	TOTAL AREA	2514	100%	TOTAL AREA	9350	100%

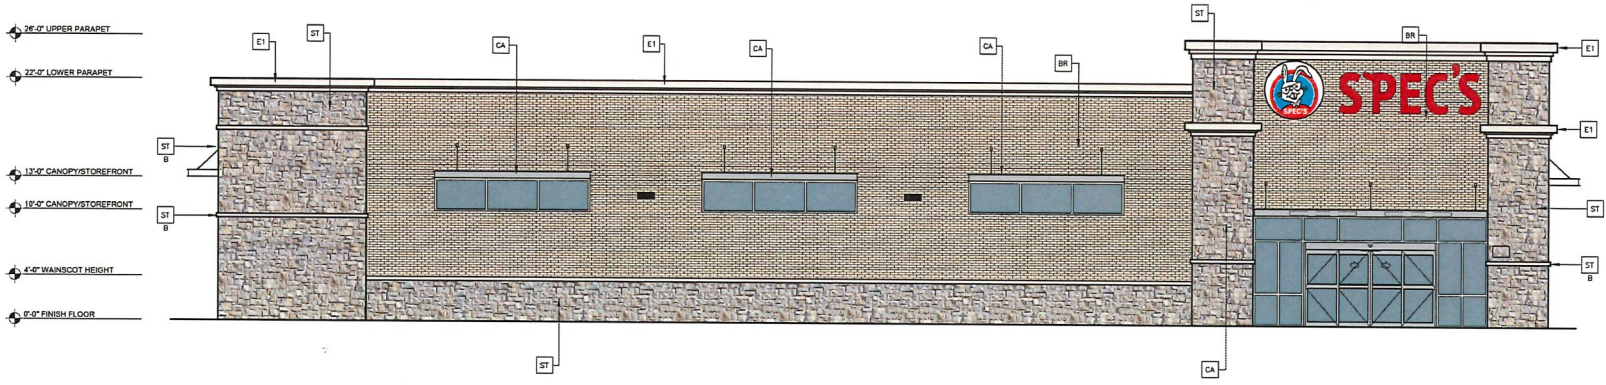

1 WEST ELEVATION - SCALE NTS

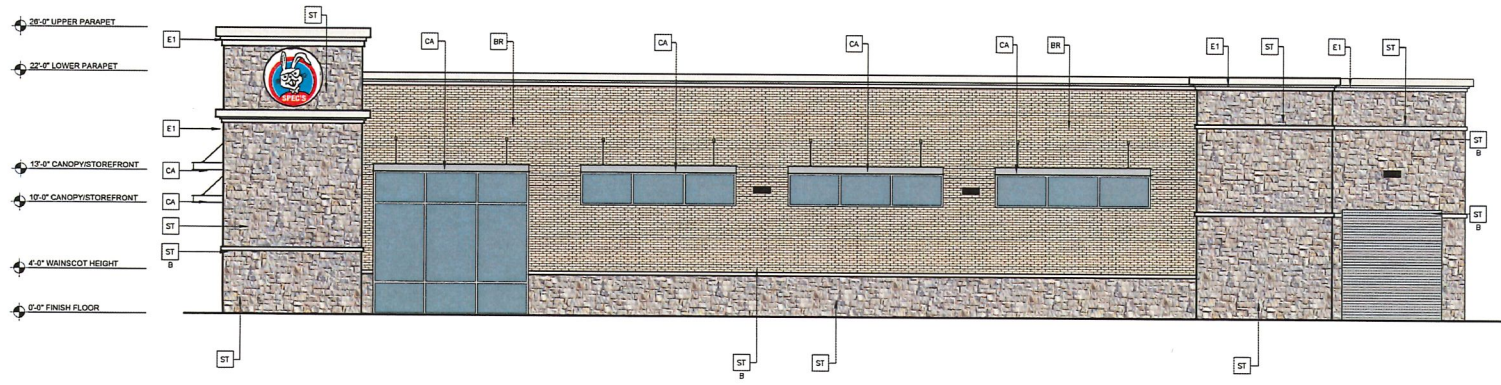

2 SOUTH ELEVATION - SCALE NTS

**ROGUE ARCHITECTS**

513 MAIN STREET SUITE 300  
FORT WORTH, TEXAS 76102  
617-521-0433 • 817-712-3587

**McClure Partners**

PROJECT NAME: **McClure Partners SPEC'S**

DESCRIPTION: **McClure Partners SPEC'S**

PROJECT: **McClure Partners SPEC'S**

ARCHITECT: **McClure Partners**

DATE: **04/15/2020**

PROJECT: **McClure Partners SPEC'S**

PROJECT: **McClure Partners SPEC'S**

DATE: **04/15/2020**

PROJECT: **McClure Partners SPEC'S**

A2.0