

**LEGEND**

- 7" THICK 3,600 PSI CONCRETE WITH #4 BARS AT 18" O.C.E.W. ON 8" TREATED SUBGRADE TO 95% OF ASTM D 698 AT OR ABOVE OPTIMUM MOISTURE PER GEOTECH
- 6" THICK 3,000 PSI CONCRETE WITH #3 BARS AT 18" O.C.E.W. ON 6" LIME OR CEMENT SUBGRADE TO 95% OF ASTM D 698 AT OR ABOVE OPTIMUM MOISTURE PER GEOTECH
- 5" THICK 3,000 PSI CONCRETE WITH #3 BARS AT 18" O.C.E.W. ON 6" LIME OR CEMENT SUBGRADE TO 95% OF ASTM D 698 AT OR ABOVE OPTIMUM MOISTURE PER GEOTECH

MATCH LINE  
SEE SHEET C2.01

MATCH LINE  
SEE SHEET C2.03

**MILESTONE CHURCH  
EXPANSION**  
201 Mount Gilead Road  
Keller, Texas 76248



Revision No.	Date	Description

**PRELIMINARY**  
FOR INTERIM REVIEW ONLY  
THESE DOCUMENTS ARE FOR INTERIM REVIEW AND ARE NOT INTENDED FOR REGULATORY APPROVAL, PERMIT, BIDDING OR CONSTRUCTION PURPOSES. THEY WERE PREPARED BY, OR UNDER THE SUPERVISION OF:  
ROBERT E. GOSSETT 107349  
NAME P.E. NO.  
DATE 10/11/2019  
TBPE FIRM # F-312

**REVIEWED**  
CITY OF KELLER  
Released for Construction  
Date \_\_\_\_\_  
Public Works Director/City Engineer

SEE SHEET C0.02 FOR  
GENERAL NOTES.

**BENCHMARKS**  
GPS MONUMENT #3  
ELEVATION IN FEET = 749.65  
THE BERNTSEN TOP SECURITY MONUMENT WITH ACCESS COVER IS LOCATED 12.8' EAST OF THE EAST EDGE OF PAVEMENT OF VALLEY RIDGE DRIVE, +/- 290' SOUTH OF SOUTH EDGE OF PAVEMENT OF MOUNT GILEAD ROAD.  
NAD 83 GRID: N = 7032856.473  
E = 2352017.508



No.	NORTHING	EASTING	ELEVATION	DESCRIPTION
300	7033700.42	2352299.75	749.65	KELLER GPS MON #3
100	7036593.22	2353323.52	719.7916	SET 'X'
10	7036525.64	2352633.38	710.5226	SET 'X'
113	7034041.06	2353247.56	753.0197	SET MAG NAIL
114	7034004.59	2352781.15	739.2715	SET MAG NAIL
115	7034002.18	2352247.48	746.3921	SET MAG NAIL

• BENCHMARK COORDINATES ARE IN NAD83 SURFACE

Project No.:	34071
Issued:	MARCH 2020
Drawn By:	CADD
Checked By:	REG
Scale:	1" = 40'
Sheet Title	PAVING PLAN
	<b>C2.02</b>
Sheet Number	





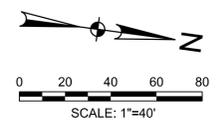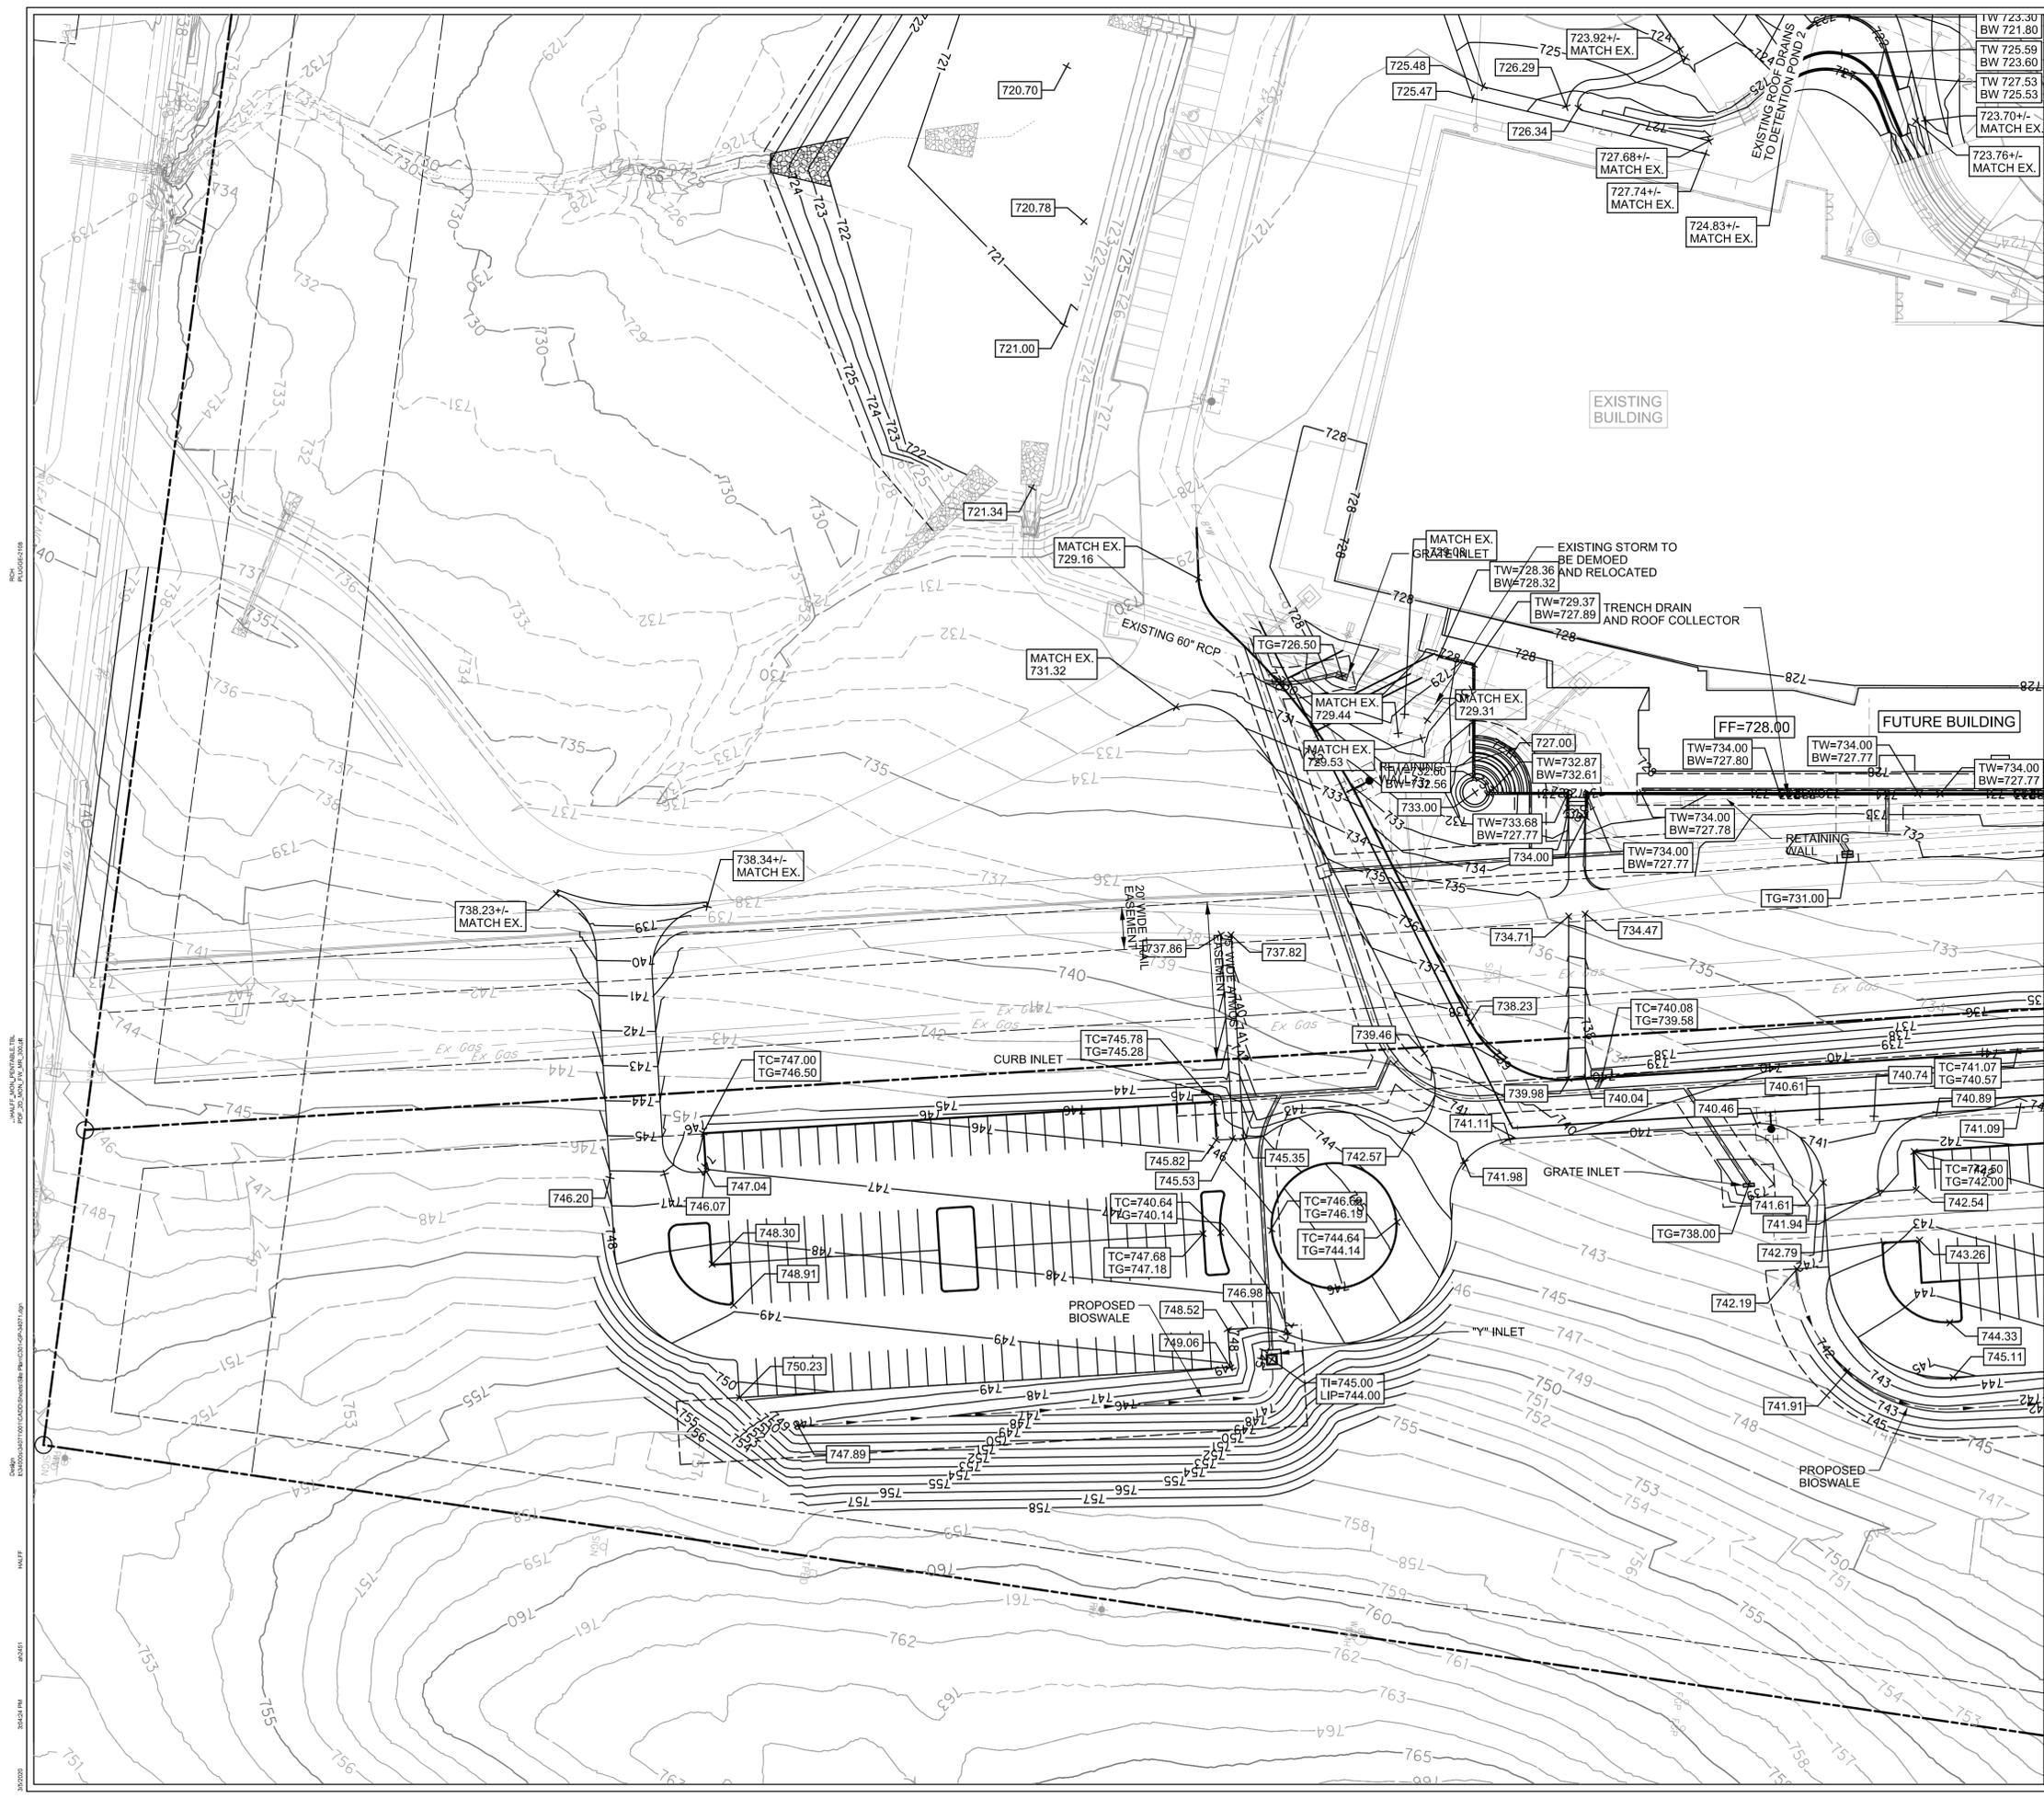

- GENERAL GRADING NOTES:
1. DOORWAYS WILL BE 1/4" BELOW FINISHED FLOOR ELEVATION.
  2. SLOPES WILL BE A MINIMUM OF 2% AWAY FROM BUILDING PERIMETER FOR PAVEMENT/SIDEWALK AND A MINIMUM 5% FOR GRASSLANDSCAPE (OR HIGHER IF RECOMMENDED BY GEOTECH).
  3. LANDSCAPED AREAS ADJACENT TO BUILDING WILL BE 4"-6" BELOW FINISHED FLOOR ELEVATION.
  4. ALL SIDEWALKS AND ROADWAYS SHALL HAVE A 2% CROSS SLOPE
  5. BENCHMARK USED FROM PRELIMINARY PLAT OF MARSHALL RIDGE DEVELOPED IN JUNE 2006 BY OTHERS.
  6. ALL PAVING THICKNESS AND SUBGRADES SHALL CONFORM TO THE GEOTECHNICAL REPORT BY HENLEY-JOHNSON DATED MARCH 5, 2014 REPORT NO. 13418

MATCH LINE  
SEE SHEET C3.01

**REVIEWED**  
CITY OF KELLER  
Released for Construction  
Date \_\_\_\_\_  
  
Public Works Director/City Engineer

**SEE SHEET C0.02 FOR  
GENERAL NOTES.**

**BENCHMARKS**  
GPS MONUMENT #3  
ELEVATION IN FEET = 749.65  
THE BERNTSEN TOP SECURITY MONUMENT WITH ACCESS COVER IS LOCATED 12.8' EAST OF THE EAST EDGE OF PAVEMENT OF VALLEY RIDGE DRIVE, +/- 290' SOUTH OF SOUTH EDGE OF PAVEMENT OF MOUNT GILEAD ROAD. NAD 83 GRID: N = 7032856.473  
E = 2352017.508

No.	NORTHING	EASTING	ELEVATION	DESCRIPTION
300	7033700.42	2352299.75	749.65	KELLER GPS MON #3
100	7036593.22	2353323.52	719.7916	SET 'X'
101	7036525.64	2352633.38	710.5226	SET 'X'
113	7034041.06	2353247.56	753.0197	SET MAG NAIL
114	7034004.59	2352781.15	739.2715	SET MAG NAIL
115	7034002.18	2352247.48	746.3921	SET MAG NAIL

• BENCHMARK COORDINATES ARE IN NAD83 SURFACE

# MILESTONE CHURCH EXPANSION



201 Mount Gilead Road  
Keller, Texas 76248



Revision No.	Date	Description

**PRELIMINARY**  
FOR INTERIM REVIEW ONLY  
THESE DOCUMENTS ARE FOR INTERIM REVIEW AND ARE NOT INTENDED FOR REGULATORY APPROVAL, PERMIT, BIDDING OR CONSTRUCTION PURPOSES. THEY WERE PREPARED BY, OR UNDER THE SUPERVISION OF:  
**ROBERT E. GOSSETT** 107349  
NAME P.E. NO.  
DATE 10/11/2019  
TBPE FIRM # F-312

Project No.: 34071  
Issued: MARCH 2020  
Drawn By: CADD  
Checked By: REG  
Scale: 1" = 40'  
Sheet Title  
**GRADING PLAN**  
**C3.01**  
Sheet Number

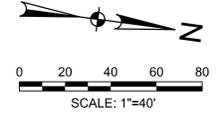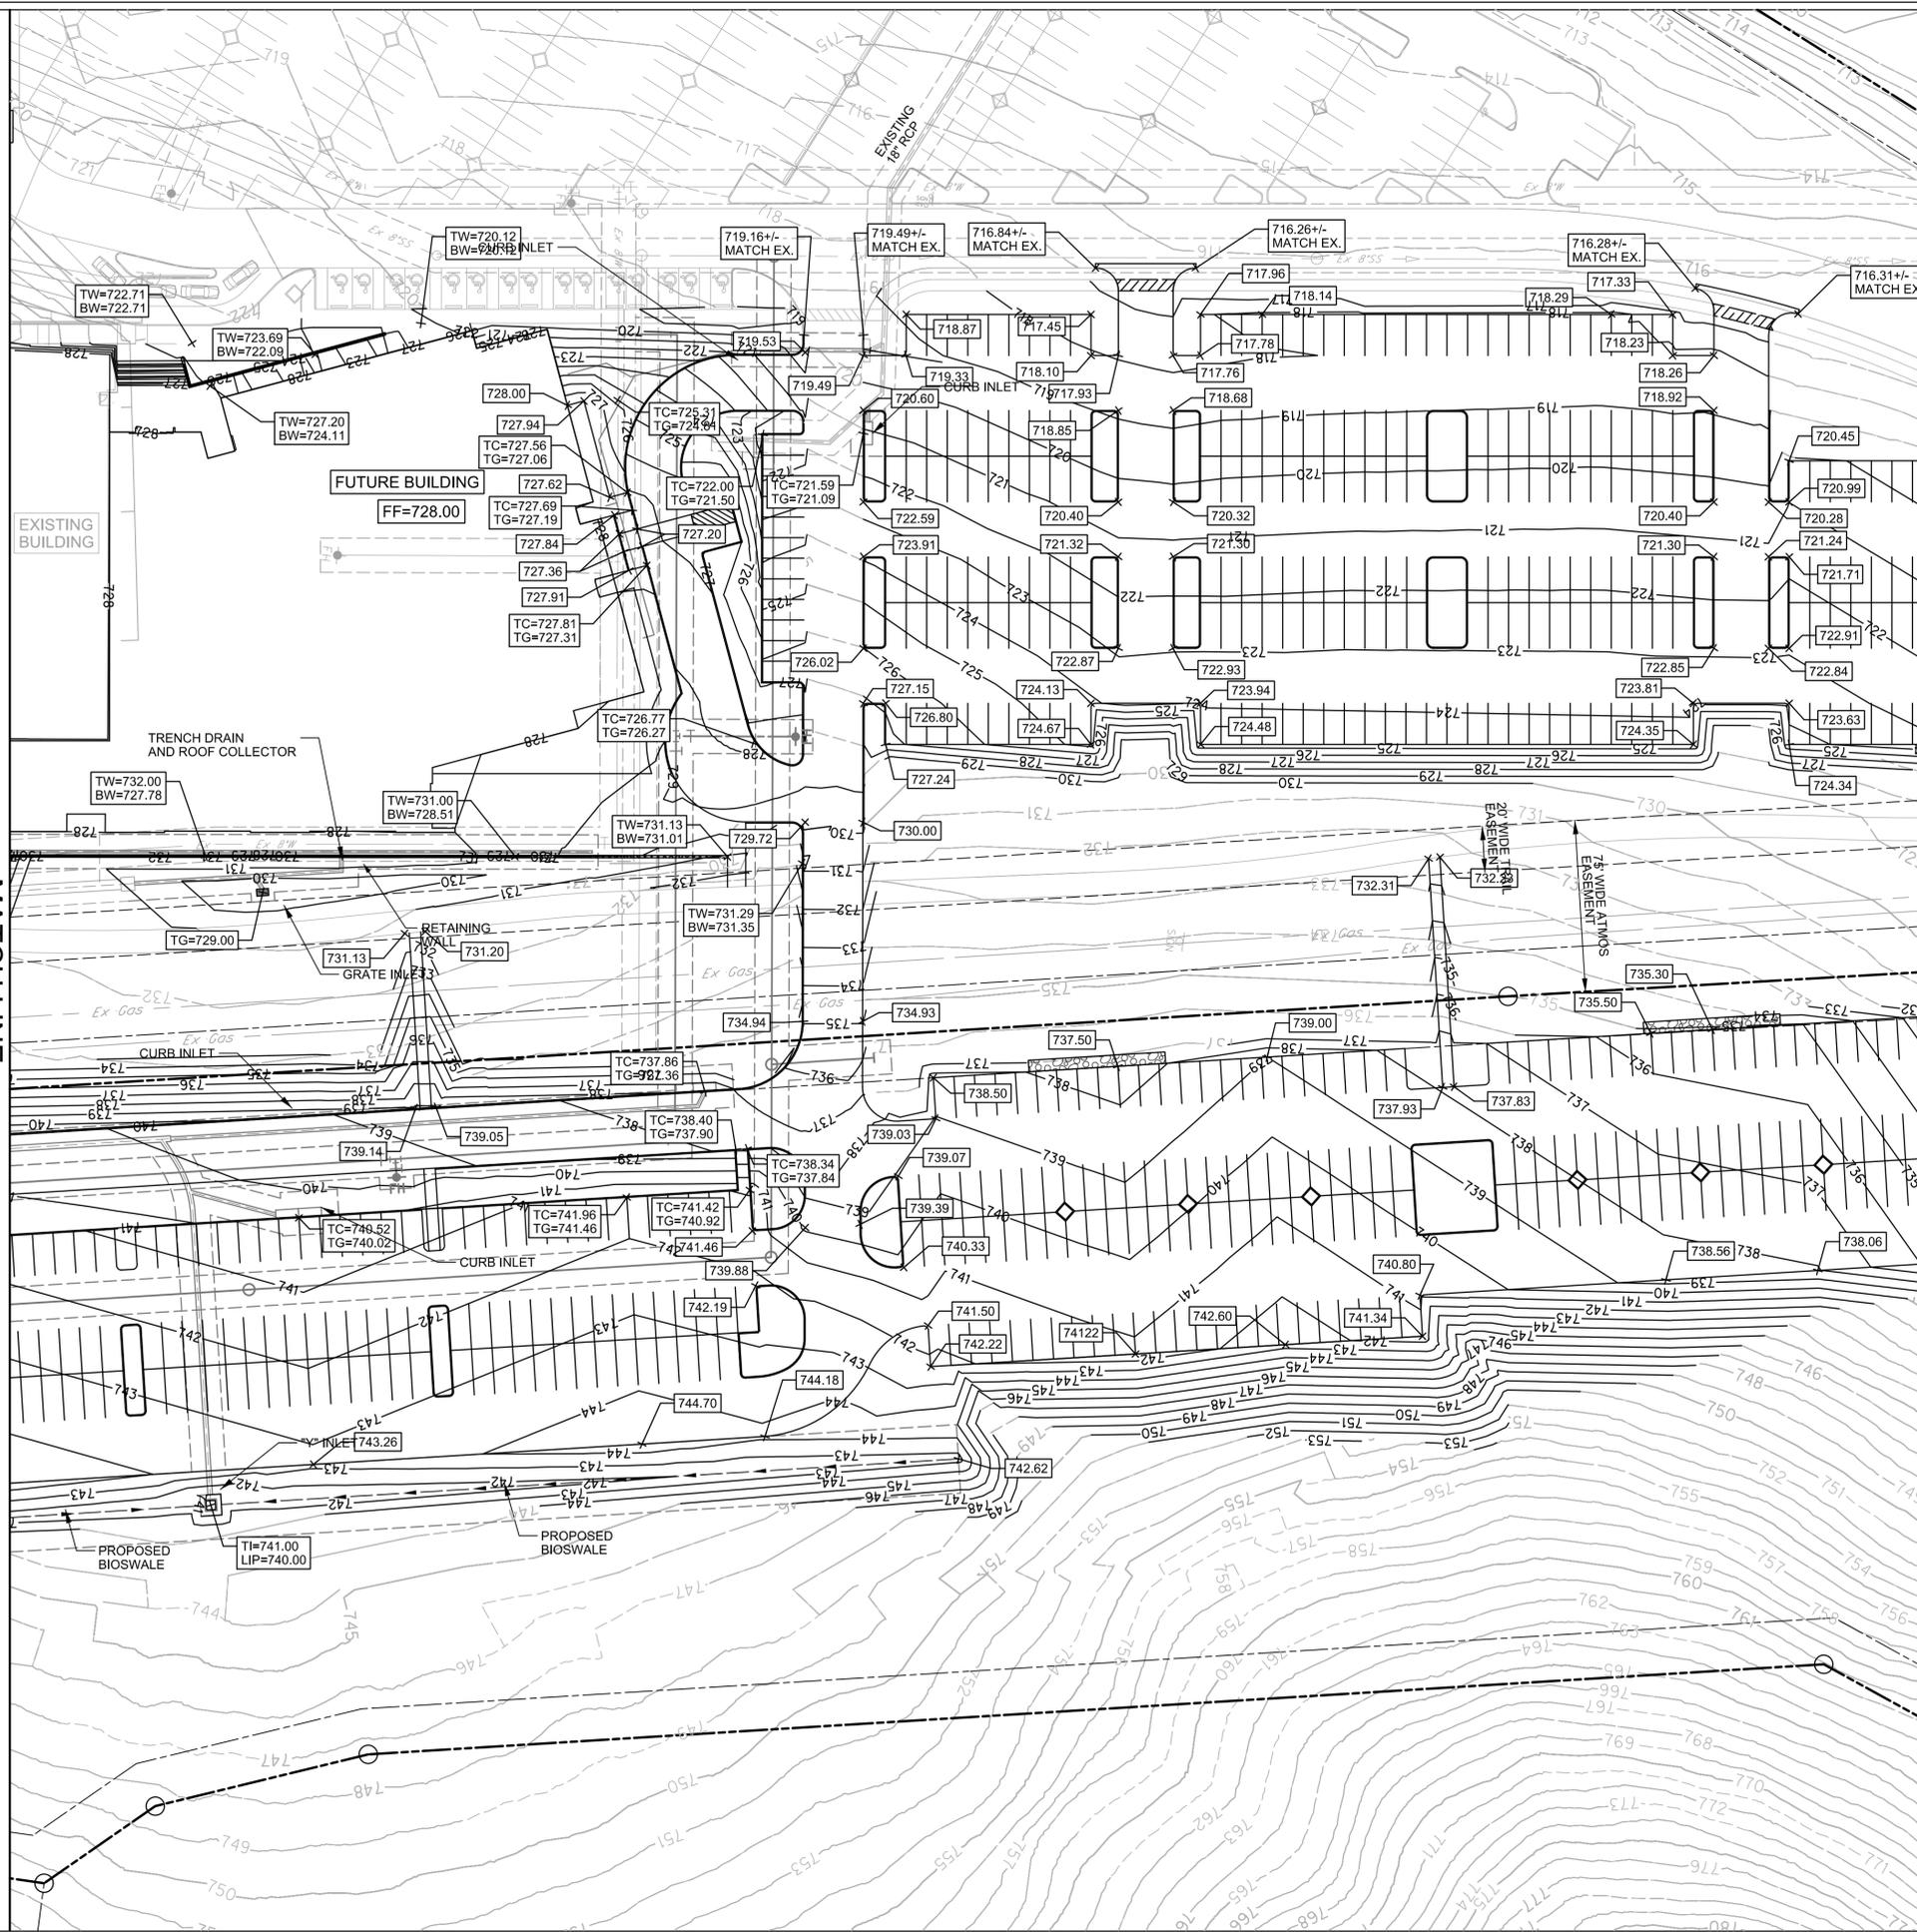

- GENERAL GRADING NOTES:**
- DOORWAYS WILL BE 1/4" BELOW FINISHED FLOOR ELEVATION.
  - SLOPES WILL BE A MINIMUM OF 2% AWAY FROM BUILDING PERIMETER FOR PAVEMENT/SIDWALK AND A MINIMUM 5% FOR GRASS/LANDSCAPE (OR HIGHER IF RECOMMENDED BY GEOTECH).
  - LANDSCAPED AREAS ADJACENT TO BUILDING WILL BE 4"-6" BELOW FINISHED FLOOR ELEVATION.
  - ALL SIDEWALKS AND ROADWAYS SHALL HAVE A 2% CROSS SLOPE
  - BENCHMARK USED FROM PRELIMINARY PLAT OF MARSHALL RIDGE DEVELOPED IN JUNE 2006 BY OTHERS.
  - ALL PAVING THICKNESS AND SUBGRADES SHALL CONFORM TO THE GEOTECHNICAL REPORT BY HENLEY-JOHNSON DATED MARCH 5, 2014 REPORT NO. 13418

MATCH LINE  
SEE SHEET C3.01

MATCH LINE  
SEE SHEET C3.03

# MILESTONE CHURCH EXPANSION

201 Mount Gilead Road  
Keller, Texas 76248



Revision No.	Date	Description

**PRELIMINARY**  
 FOR INTERIM REVIEW ONLY  
 THESE DOCUMENTS ARE FOR INTERIM REVIEW AND ARE NOT INTENDED FOR REGULATORY APPROVAL, PERMIT, BIDDING OR CONSTRUCTION PURPOSES. THEY WERE PREPARED BY, OR UNDER THE SUPERVISION OF:

ROBERT E. GOSSETT 107349  
 NAME P.E. NO.  
 DATE 10/11/2019  
 TBPE FIRM # F-312

**REVIEWED**  
 CITY OF KELLER  
 Released for Construction  
 Date \_\_\_\_\_  
 Public Works Director/City Engineer

**SEE SHEET C0.02 FOR GENERAL NOTES.**

**BENCHMARKS**  
 GPS MONUMENT #3  
 ELEVATION IN FEET = 749.65  
 THE BERNTSEN TOP SECURITY MONUMENT WITH ACCESS COVER IS LOCATED 12.8' EAST OF THE EAST EDGE OF PAVEMENT OF VALLEY RIDGE DRIVE, +/- 290' SOUTH OF SOUTH EDGE OF PAVEMENT OF MOUNT GILEAD ROAD.  
 NAD 83 GRID: N = 7032856.473  
 E = 2352017.508


No.	NORTHING	EASTING	ELEVATION	DESCRIPTION
300	7033700.42	2352299.75	749.65	KELLER GPS MON #3
100	7036593.22	2353323.52	719.7916	SET "X"
101	7036526.64	2352633.38	710.5226	SET "Y"
113	7034041.06	2353247.56	753.0197	SET MAG NAIL
114	7034004.59	2352781.15	739.2715	SET MAG NAIL
115	7034002.18	2352247.48	746.3921	SET MAG NAIL

• BENCHMARK COORDINATES ARE IN NAD83 SURFACE

Project No.: 34071  
 Issued: MARCH 2020  
 Drawn By: CADD  
 Checked By: REG  
 Scale: 1" = 40'  
 Sheet Title  
**GRADING PLAN**  
**C3.02**  
 Sheet Number

RCH: 10/02/2019  
 DWG: 10/02/2019  
 DATE: 10/11/2019  
 TIME: 10:00 AM

MATCH LINE  
 SEE SHEET C3.01

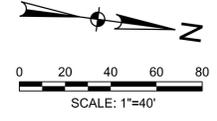

**GENERAL GRADING NOTES:**

1. DOORWAYS WILL BE 1/4" BELOW FINISHED FLOOR ELEVATION.
2. SLOPES WILL BE A MINIMUM OF 2% AWAY FROM BUILDING PERIMETER FOR PAVEMENT/SIDWALK AND A MINIMUM 5% FOR GRASS/LANDSCAPE (OR HIGHER IF RECOMMENDED BY GEOTECH).
3. LANDSCAPED AREAS ADJACENT TO BUILDING WILL BE 4"-6" BELOW FINISHED FLOOR ELEVATION.
4. ALL SIDEWALKS AND ROADWAYS SHALL HAVE A 2% CROSS SLOPE
5. BENCHMARK USED FROM PRELIMINARY PLAT OF MARSHALL RIDGE DEVELOPED IN JUNE 2006 BY OTHERS.
6. ALL PAVING THICKNESS AND SUBGRADES SHALL CONFORM TO THE GEOTECHNICAL REPORT BY HENLEY-JOHNSON DATED MARCH 5, 2014 REPORT NO. 13418

**MILESTONE CHURCH  
 EXPANSION**  
 201 Mount Gilead Road  
 Keller, Texas 76248



Revision No.	Date	Description

**PRELIMINARY**  
FOR INTERIM REVIEW ONLY

THESE DOCUMENTS ARE FOR INTERIM REVIEW AND ARE NOT INTENDED FOR REGULATORY APPROVAL, PERMIT, BIDDING OR CONSTRUCTION PURPOSES. THEY WERE PREPARED BY, OR UNDER THE SUPERVISION OF:

ROBERT E. GOSSETT 107349  
 NAME P.E. NO.  
 DATE 10/11/2019  
 TBPE FIRM # F-312

**REVIEWED**  
 CITY OF KELLER  
 Released for Construction  
 Date \_\_\_\_\_  
 \_\_\_\_\_  
 Public Works Director/City Engineer

SEE SHEET C0.02 FOR  
 GENERAL NOTES.


**BENCHMARKS**

GPS MONUMENT #3  
 ELEVATION IN FEET = 749.65  
 THE BERNTSEN TOP SECURITY MONUMENT WITH ACCESS COVER IS LOCATED 12.8' EAST OF THE EAST EDGE OF PAVEMENT OF VALLEY RIDGE DRIVE, +/- 290' SOUTH OF SOUTH EDGE OF PAVEMENT OF MOUNT GILEAD ROAD.  
 NAD 83 GRID: N = 7032856.473  
 E = 2352017.508

No.	NORTHING	EASTING	ELEVATION	DESCRIPTION
300	7033700.42	2352299.75	749.65	KELLER GPS MON #3
100	7036593.22	2353323.52	719.7916	SET 'X'
107	7036525.64	2352633.38	710.5226	SET 'X'
113	7034041.06	2353247.56	753.0197	SET MAG NAIL
114	7034004.59	2352781.15	739.2715	SET MAG NAIL
115	7034002.18	2352247.48	746.3921	SET MAG NAIL

• BENCHMARK COORDINATES ARE IN NAD83 SURFACE

Project No.:	34071
Issued:	MARCH 2020
Drawn By:	CADD
Checked By:	REG
Scale:	1" = 40'
Sheet Title	GRADING PLAN
	<b>C3.03</b>
Sheet Number	

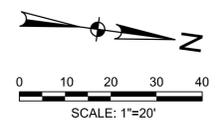

**MILESTONE CHURCH  
EXPANSION**  
201 Mount Gilead Road  
Keller, Texas 76248

**HALFF**  
 100 MOUNT GILEAD ROAD  
 RICHMOND, TEXAS 75081-2275  
 TEL (214) 348-6200  
 FAX (214) 798-0095

Revision No.	Date	Description

**PRELIMINARY**  
FOR INTERIM REVIEW ONLY

THESE DOCUMENTS ARE FOR INTERIM REVIEW AND ARE NOT INTENDED FOR REGULATORY APPROVAL, PERMIT, BIDDING OR CONSTRUCTION PURPOSES. THEY WERE PREPARED BY, OR UNDER THE SUPERVISION OF:

ROBERT E. GOSSETT 107349  
 NAME P.E. NO.  
 DATE 10/11/2019  
 TBPE FIRM # F-312

**REVIEWED**  
CITY OF KELLER  
Released for Construction  
Date \_\_\_\_\_  
Public Works Director/City Engineer

SEE SHEET C0.02 FOR GENERAL NOTES.


**BENCHMARKS**

GPS MONUMENT #3  
 ELEVATION IN FEET = 749.65  
 THE BERNTSEN TOP SECURITY MONUMENT WITH ACCESS COVER IS LOCATED 12.8' EAST OF THE EAST EDGE OF PAVEMENT OF VALLEY RIDGE DRIVE, +/- 290' SOUTH OF SOUTH EDGE OF PAVEMENT OF MOUNT GILEAD ROAD.  
 NAD 83 GRID: N = 7032856.473  
 E = 2352017.508


No.	NORTHING	EASTING	ELEVATION	DESCRIPTION
300	7033700.42	2352299.75	749.65	KELLER GPS MON #3
100	7036593.22	2353323.52	719.7916	SET 'X'
10	7036526.64	2352633.38	710.5226	SET 'X'
113	7034041.06	2353247.56	753.0197	SET MAG NAIL
114	7034004.59	2352781.15	739.2715	SET MAG NAIL
115	7034002.18	2352247.48	746.3921	SET MAG NAIL

• BENCHMARK COORDINATES ARE IN NAD83 SURFACE


Project No.:	34071
Issued:	MARCH 2020
Drawn By:	CADD
Checked By:	REG
Scale:	1" = 40'
Sheet Title	GRADING PLAN
Sheet Number	C3.04

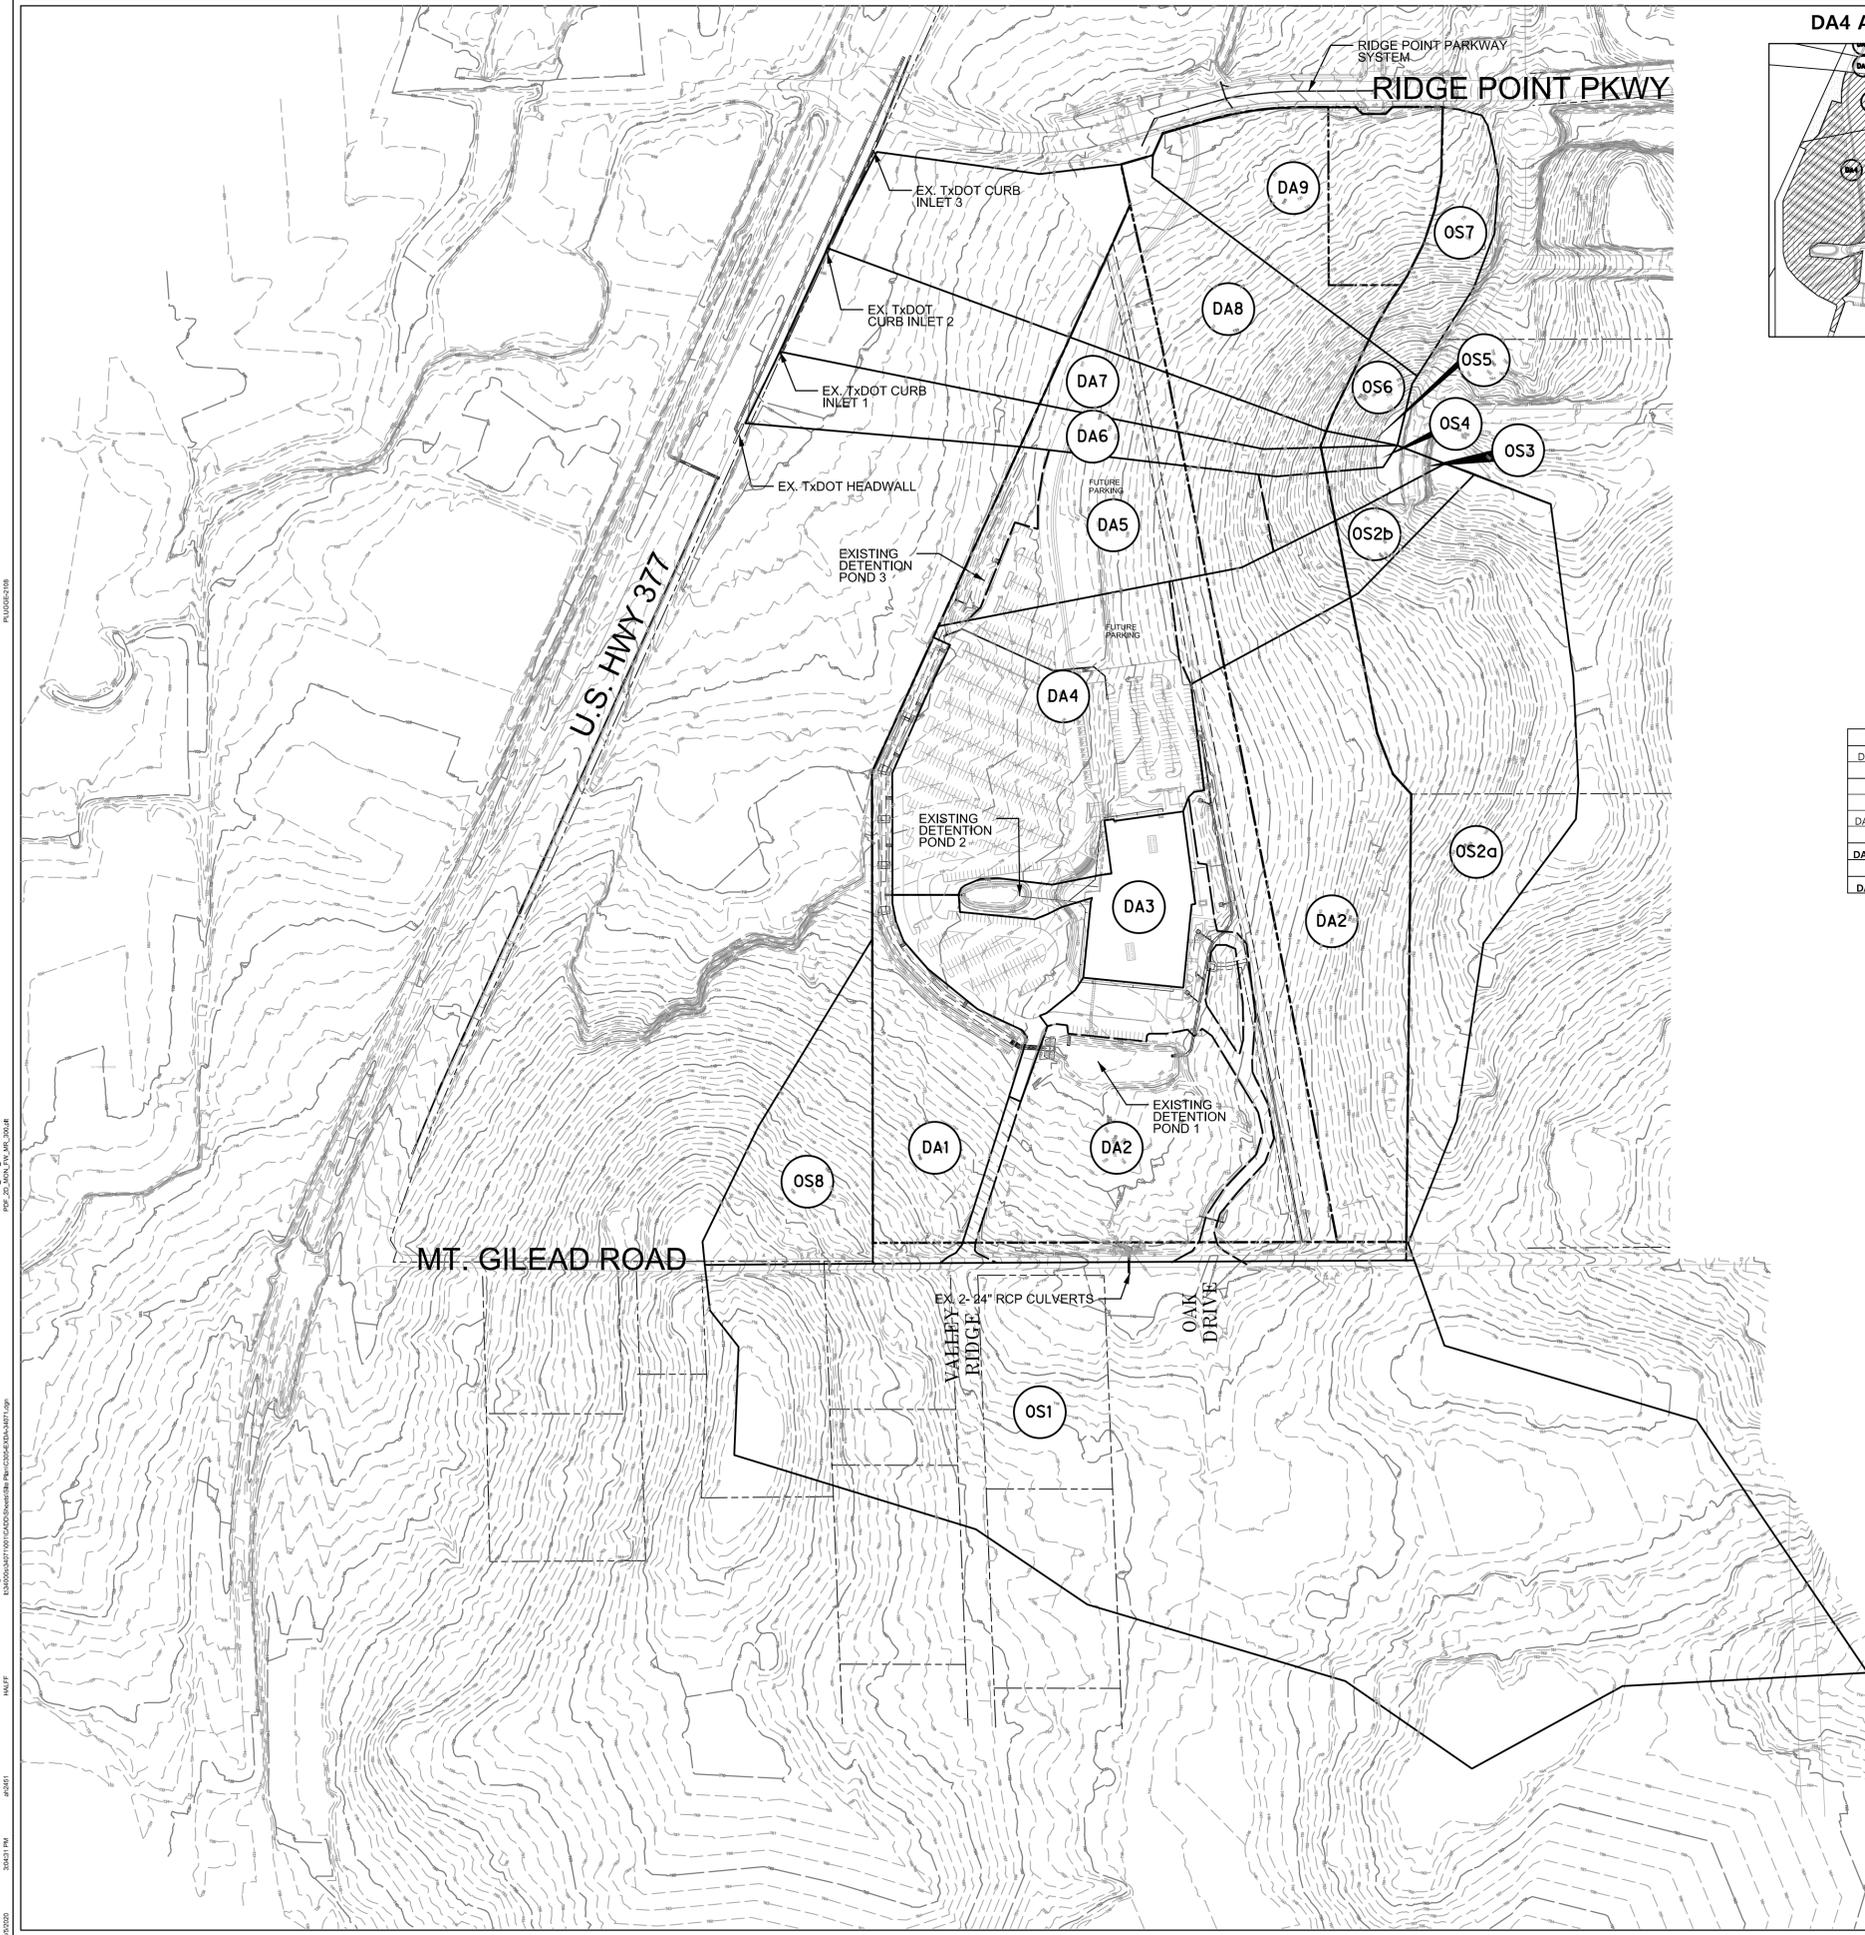

DA4 AND DA5 WEIGHTED c FACTORS

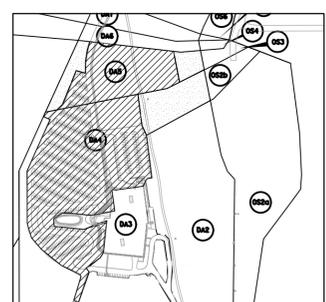

PERVIOUS  
IMPERVIOUS

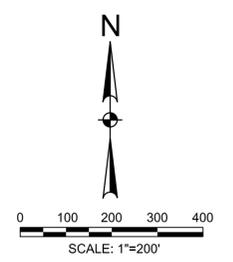

EXISTING DRAINAGE AREA TABLE

Drainage Area	Area	c	Tc	i1	i10	i100	Q1	Q10	Q100	Discharge Point
OS1	37.26	0.42	17	3.1	5.22	7.57	48.51	81.69	118.46	Detention Pond 1--West Outfall--TxDOT Headwall
DA1	4.53	0.3	11	3.88	6.29	8.95	5.27	8.55	12.16	Bypass to West Outfall--TxDOT Headwall
DA2	19.89	0.36	14	3.44	5.7	8.2	24.65	40.85	58.77	to Detention Pond 1--West Outfall--TxDOT Headwall
DA3	2.16	0.9	10	4.06	6.51	9.24	7.89	12.66	17.96	to Detention Pond 2--West Outfall--TxDOT Headwall
DA4	11.6	0.81	13	3.58	5.88	8.43	33.79	55.50	79.56	Bypass to West Outfall--TxDOT Headwall
OS2a	9.74	0.3	14	3.44	5.7	8.2	10.05	16.66	23.96	to Detention Pond 1--West Outfall--TxDOT Headwall
OS2b	0.8	0.3	13	3.58	5.88	8.43	0.86	1.41	2.02	Bypass to West Outfall--TxDOT Headwall
OS8	3.99	0.3	12	3.72	6.08	8.68	3.78	6.18	8.83	Bypass to West Outfall--TxDOT Headwall
DA5	4.57	0.75	10	4.06	6.51	9.24	13.90	22.28	31.63	to Detention Pond 3 -TxDOT Headwall
DA6	1.09	0.3	10	4.06	6.51	9.24	1.33	2.13	3.02	TxDOT curb inlet 1
DA7	1.52	0.3	10	4.06	6.51	9.24	1.85	2.97	4.21	TxDOT curb inlet 2
DA8	4.3	0.3	10	4.06	6.51	9.24	5.24	8.40	11.92	TxDOT curb inlet 3
DA9	4.7	0.3	10	4.06	6.51	9.24	5.72	9.18	13.03	Ridge Point Parkway System
OS3	0.4	0.3	10	4.06	6.51	9.24	0.49	0.78	1.11	to Detention Pond 3 -TxDOT Headwall
OS4	0.17	0.3	10	4.06	6.51	9.24	0.21	0.33	0.47	TxDOT curb inlet 1
OS5	0.07	0.3	10	4.06	6.51	9.24	0.09	0.14	0.19	TxDOT curb inlet 2
OS6	0.61	0.3	10	4.06	6.51	9.24	0.74	1.19	1.69	TxDOT curb inlet 3
OS7	1.72	0.3	10	4.06	6.51	9.24	2.09	3.36	4.77	Ridge Point Parkway System

\* DA2 and DA4 'c' values are weighted based on 0.3 for grass and 0.9 for pavement. DA4 was weighted and accounted for as part of the Phase 1 Bypass Calculations

Drainage Area	Overland Flow				Shallow Concentrated Flow (SCF)				Channel Flow			Final Tc		
	Length (ft)	Slope (%)	C	Velocity (ft/sec)	Length (ft)	Slope (ft/ft)	Velocity (ft/sec)	Tc SCF (min)	Length (ft)	Velocity (ft/sec)	Tc Channel (min)	Computed Tc (min)	Adjusted Tc (min)	
OS1	100	4.00	0.42	0.22	7.71	300	0.030	2.79	1.79	2175	5	7.25	16.75	17
DA1	100	5.00	0.30	0.20	8.42	300	0.050	4.55	1.10	300	5	1.00	10.52	11
DA2/OS2a	100	5.00	0.30	0.20	8.42	300	0.050	4.55	1.10	1100	5	3.67	13.19	14
DA3	100	5.00	0.90	0.79	2.11	0	0.050	4.55	0.00	480	5	1.60	3.71	10
DA4/OS2b	100	5.00	0.30	0.20	8.42	300	0.090	6.10	0.82	1000	5	3.33	12.57	13
OS8	100	5.00	0.30	0.20	8.42	300	0.050	4.55	1.10	500	5	1.67	11.19	12
DA5/OS3	100	5.00	0.30	0.20	8.42	300	0.090	6.10	0.82	600	5	2.00	11.24	12

Weighted c factors		
Area	c	
DA4a	9.93	0.9
DA4b	1.67	0.3
<b>Total</b>	<b>11.60</b>	<b>0.81</b>
DA5a	3.42	0.9
DA5b	1.15	0.3
<b>Total</b>	<b>4.57</b>	<b>0.75</b>

REVIEWED  
CITY OF KELLER  
Released for Construction  
Date \_\_\_\_\_  
Public Works Director/City Engineer

MILESTONE CHURCH  
EXPANSION  
201 Mount Gilead Road  
Keller, Texas 76248




Revision No.	Date	Description


PRELIMINARY  
FOR INTERIM REVIEW ONLY  
THESE DOCUMENTS ARE FOR INTERIM REVIEW AND ARE NOT INTENDED FOR REGULATORY APPROVAL, PERMIT, BIDDING OR CONSTRUCTION PURPOSES. THEY WERE PREPARED BY, OR UNDER THE SUPERVISION OF:  
ROBERT E. GOSSETT 107349  
NAME P.E. NO.  
DATE 10/11/2019  
TBPE FIRM # F-312

Project No.: 34071  
Issued: MARCH 2020  
Drawn By: CADD  
Checked By: REG  
Scale: 1" = 40'  
Sheet Title  
EXISTING DRAINAGE AREA MAP  
C3.05  
Sheet Number




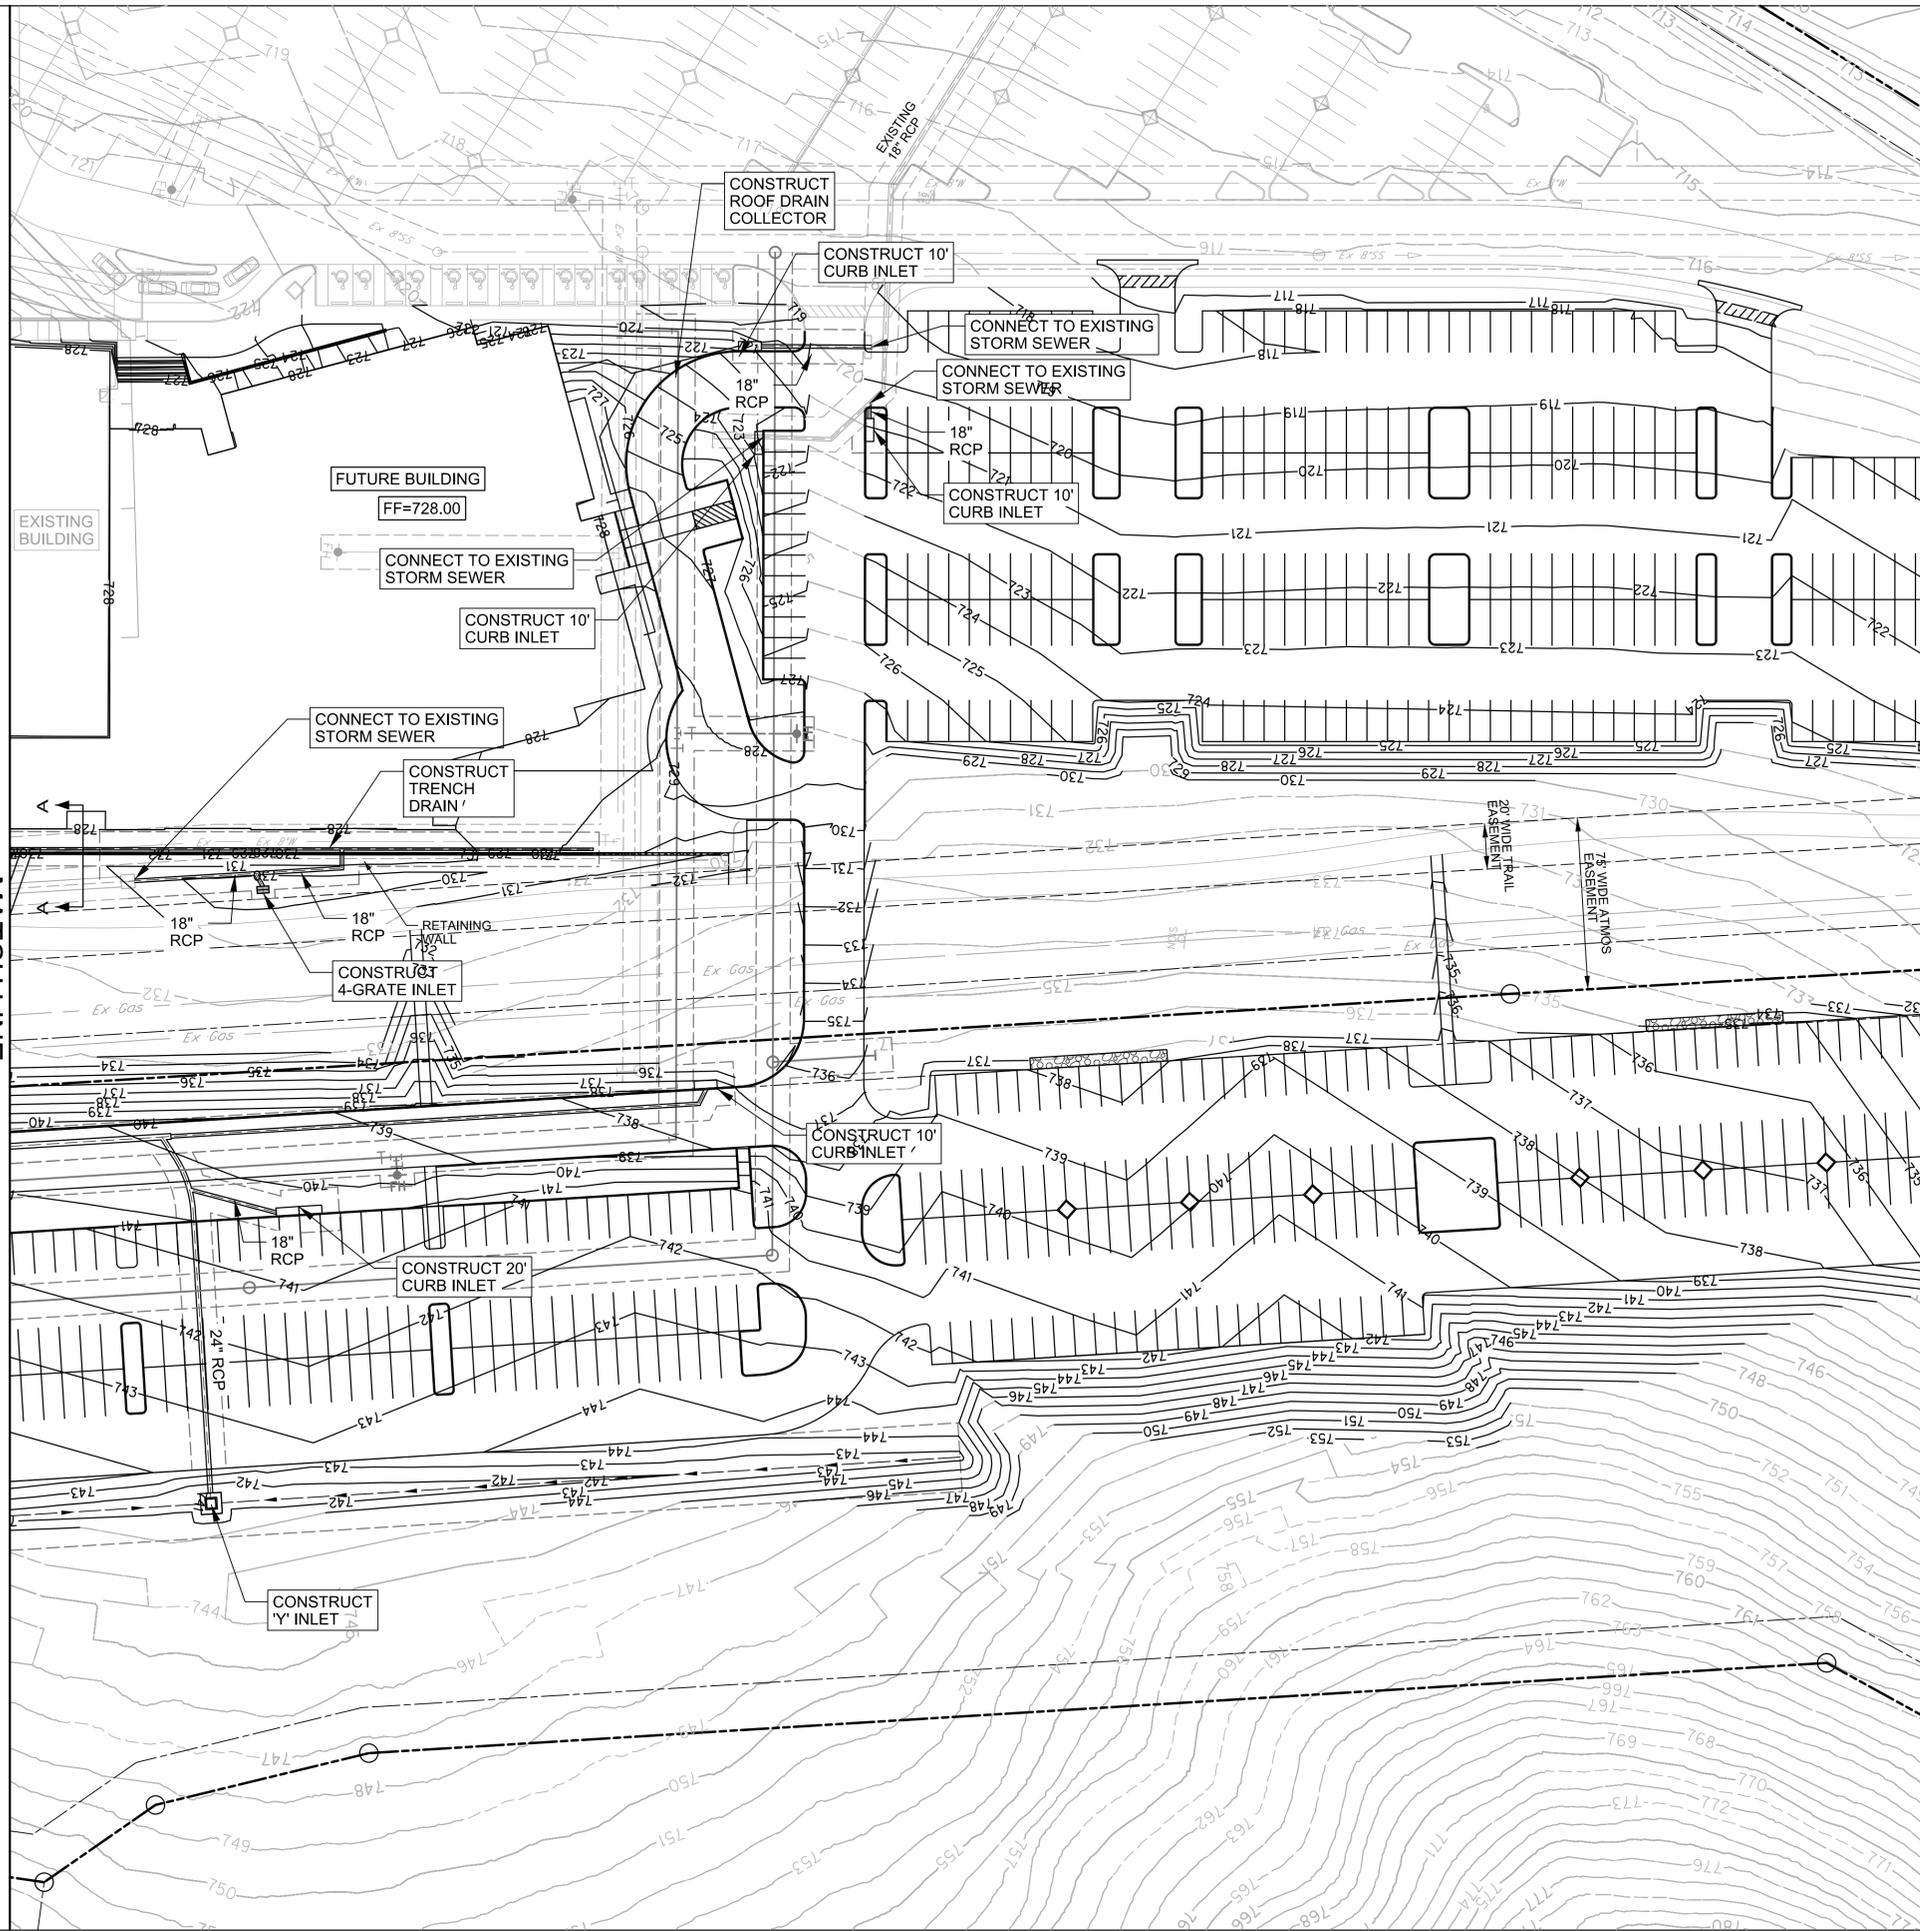

MATCHLINE  
SEE SHEET C4.01

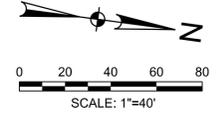

- GENERAL GRADING NOTES:
1. DOORWAYS WILL BE 1/4" BELOW FINISHED FLOOR ELEVATION.
  2. SLOPES WILL BE A MINIMUM OF 2% AWAY FROM BUILDING PERIMETER FOR PAVEMENT/SIDWALK AND A MINIMUM 5% FOR GRASS/LANDSCAPE (OR HIGHER IF RECOMMENDED BY GEOTECH).
  3. LANDSCAPED AREAS ADJACENT TO BUILDING WILL BE 4"-6" BELOW FINISHED FLOOR ELEVATION.
  4. ALL SIDEWALKS AND ROADWAYS SHALL HAVE A 2% CROSS SLOPE
  5. BENCHMARK USED FROM PRELIMINARY PLAT OF MARSHALL RIDGE DEVELOPED IN JUNE 2006 BY OTHERS.
  6. ALL PAVING THICKNESS AND SUBGRADES SHALL CONFORM TO THE GEOTECHNICAL REPORT BY HENLEY-JOHNSON DATED MARCH 5, 2014 REPORT NO. 13418

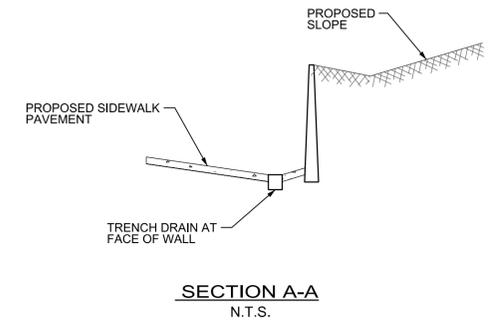

**REVIEWED**  
CITY OF KELLER  
Released for Construction  
Date \_\_\_\_\_  
  
Public Works Director/City Engineer

**SEE SHEET C0.02 FOR  
GENERAL NOTES.**

**BENCHMARKS**  
GPS MONUMENT #3  
ELEVATION IN FEET = 749.65  
THE BERNTSEN TOP SECURITY MONUMENT WITH ACCESS COVER IS LOCATED 12.8' EAST OF THE EAST EDGE OF PAVEMENT OF VALLEY RIDGE DRIVE, +/- 290' SOUTH OF SOUTH EDGE OF PAVEMENT OF MOUNT GILEAD ROAD.  
NAD 83 GRID: N = 7032856.473  
E = 2352017.508

No.	NORTHING	EASTING	ELEVATION	DESCRIPTION
300	7033700.42	2352299.75	749.65	KELLER GPS MON #3
100	7036593.22	2353323.52	719.7916	SET "X"
10	7036525.64	2352633.38	710.5226	SET "Y"
113	7034041.06	2353247.56	753.0197	SET MAG NAIL
114	7034004.59	2352781.15	739.2715	SET MAG NAIL
115	7034002.18	2352247.48	746.3921	SET MAG NAIL

• BENCHMARK COORDINATES ARE IN NAD83 SURFACE

# MILESTONE CHURCH EXPANSION

201 Mount Gilead Road  
Keller, Texas 76248




100 MOUNT GILEAD ROAD  
KELLER, TEXAS 76248-2275  
TEL (214) 348-0200  
FAX (214) 798-0095

Revision No.	Date	Description

**PRELIMINARY**  
FOR INTERIM REVIEW ONLY  
THESE DOCUMENTS ARE FOR INTERIM REVIEW AND ARE NOT INTENDED FOR REGULATORY APPROVAL, PERMIT, BIDDING OR CONSTRUCTION PURPOSES. THEY WERE PREPARED BY, OR UNDER THE SUPERVISION OF:  
  
ROBERT E. GOSSETT 107349 P.E. NO.  
NAME  
DATE 10/11/2019  
TBPE FIRM # F-312

Project No.: 34071  
Issued: MARCH 2020  
Drawn By: CADD  
Checked By: REG  
Scale: 1" = 40'  
Sheet Title  
**DRAINAGE PLAN**  
**C4.02**  
Sheet Number

RCH: P1002021010  
 D:\MAPS\PROJECTS\2020\34071\CADD\DWG\C4.02.DWG  
 DATE: 10/11/2019 10:11:20 AM  
 USER: RCH  
 PLOT: 10/11/2019 10:11:20 AM

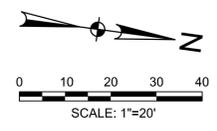

STA 01+34.4 EX. LINE E  
CONNECT EX. 2-12: RCP  
TO INLET WIER STRUCTURE  
FL=715.83

**REVIEWED**  
CITY OF KELLER  
Released for Construction  
Date \_\_\_\_\_  
Public Works Director/City Engineer

**SEE SHEET C0.02 FOR  
GENERAL NOTES.**

**BENCHMARKS**  
GPS MONUMENT #3  
ELEVATION IN FEET = 749.65  
THE BERNTSEN TOP SECURITY MONUMENT WITH ACCESS  
COVER IS LOCATED 12.8' EAST OF THE EAST EDGE OF  
PAVEMENT OF VALLEY RIDGE DRIVE, +/- 290' SOUTH OF  
SOUTH EDGE OF PAVEMENT OF MOUNT GILEAD ROAD.  
NAD 83 GRID: N = 7032856.473  
E = 2352017.508

No.	NORTHING	EASTING	ELEVATION	DESCRIPTION
300	7033700.42	2352299.75	749.65	KELLER GPS MON #3
100	7036593.22	2353323.52	719.7916	SET 'X'
101	7036526.64	2352633.38	710.5226	SET 'X'
113	7034041.06	2353247.56	753.0197	SET MAG NAIL
114	7034004.59	2352781.15	739.2715	SET MAG NAIL
115	7034002.18	2352247.48	746.3921	SET MAG NAIL

• BENCHMARK COORDINATES ARE IN NAD83 SURFACE

**MILESTONE CHURCH  
EXPANSION**  
201 Mount Gilead Road  
Keller, Texas 76248

**HALFF**  
100 MOUNT GILEAD ROAD  
RICHMOND, TEXAS 75081-2275  
TEL (214) 348-4200  
FAX (214) 798-0095

Revision No.	Date	Description

**PRELIMINARY**  
FOR INTERIM REVIEW ONLY  
THESE DOCUMENTS ARE FOR INTERIM  
REVIEW AND ARE NOT INTENDED FOR  
REGULATORY APPROVAL, PERMIT,  
BIDDING OR CONSTRUCTION PURPOSES.  
THEY WERE PREPARED BY, OR UNDER  
THE SUPERVISION OF:  
ROBERT E. GOSSETT 107349  
NAME P.E. NO.  
DATE 10/11/2019  
TBPE FIRM # F-312

Project No.:	34071
Issued:	MARCH 2020
Drawn By:	CADD
Checked By:	REG
Scale:	1" = 40'
Sheet Title	DRAINAGE PLAN
Sheet No.	C4.03
Sheet Number	

10/11/2019 10:52:15 AM  
 C:\PROJECTS\2020\34071\DWG\C4.03.DWG  
 PLOT SCALE: 1"=40'  
 PLOT DATE: 10/11/2019 10:52:15 AM  
 PLOT BY: CADD

# MILESTONE CHURCH EXPANSION

201 Mount Gilead Road  
Keller, Texas 76248



100 MOUNT GILEAD ROAD  
RICHMOND, TEXAS 76801-2275  
TEL (214) 348-0200  
FAX (214) 798-0095




### WATER NOTES:

1. FIRE HYDRANTS TO BE SPACED A MAXIMUM 300' ALONG PROPOSED FIRE LANE
2. ALL FIRE HYDRANT LEADS TO BE 6" UNLESS OTHERWISE NOTED
3. POTENTIAL FDC LOCATION TO BE 100' FROM FIRE HYDRANT
4. DOUBLE DETECTOR CHECK TO BE HOUSED IN PUMP ROOM. FIRE WATER LINE MUST BE 100' FROM PUMP ROOM LOCATION.
5. WATER LINE WILL BE CONTAINED IN A 15' WIDE CITY OF KELLER EASEMENT

### WASTEWATER NOTES:

1. PUBLIC WASTEWATER LINE WILL BE CONTAINED IN A 15' WIDE CITY OF KELLER EASEMENT

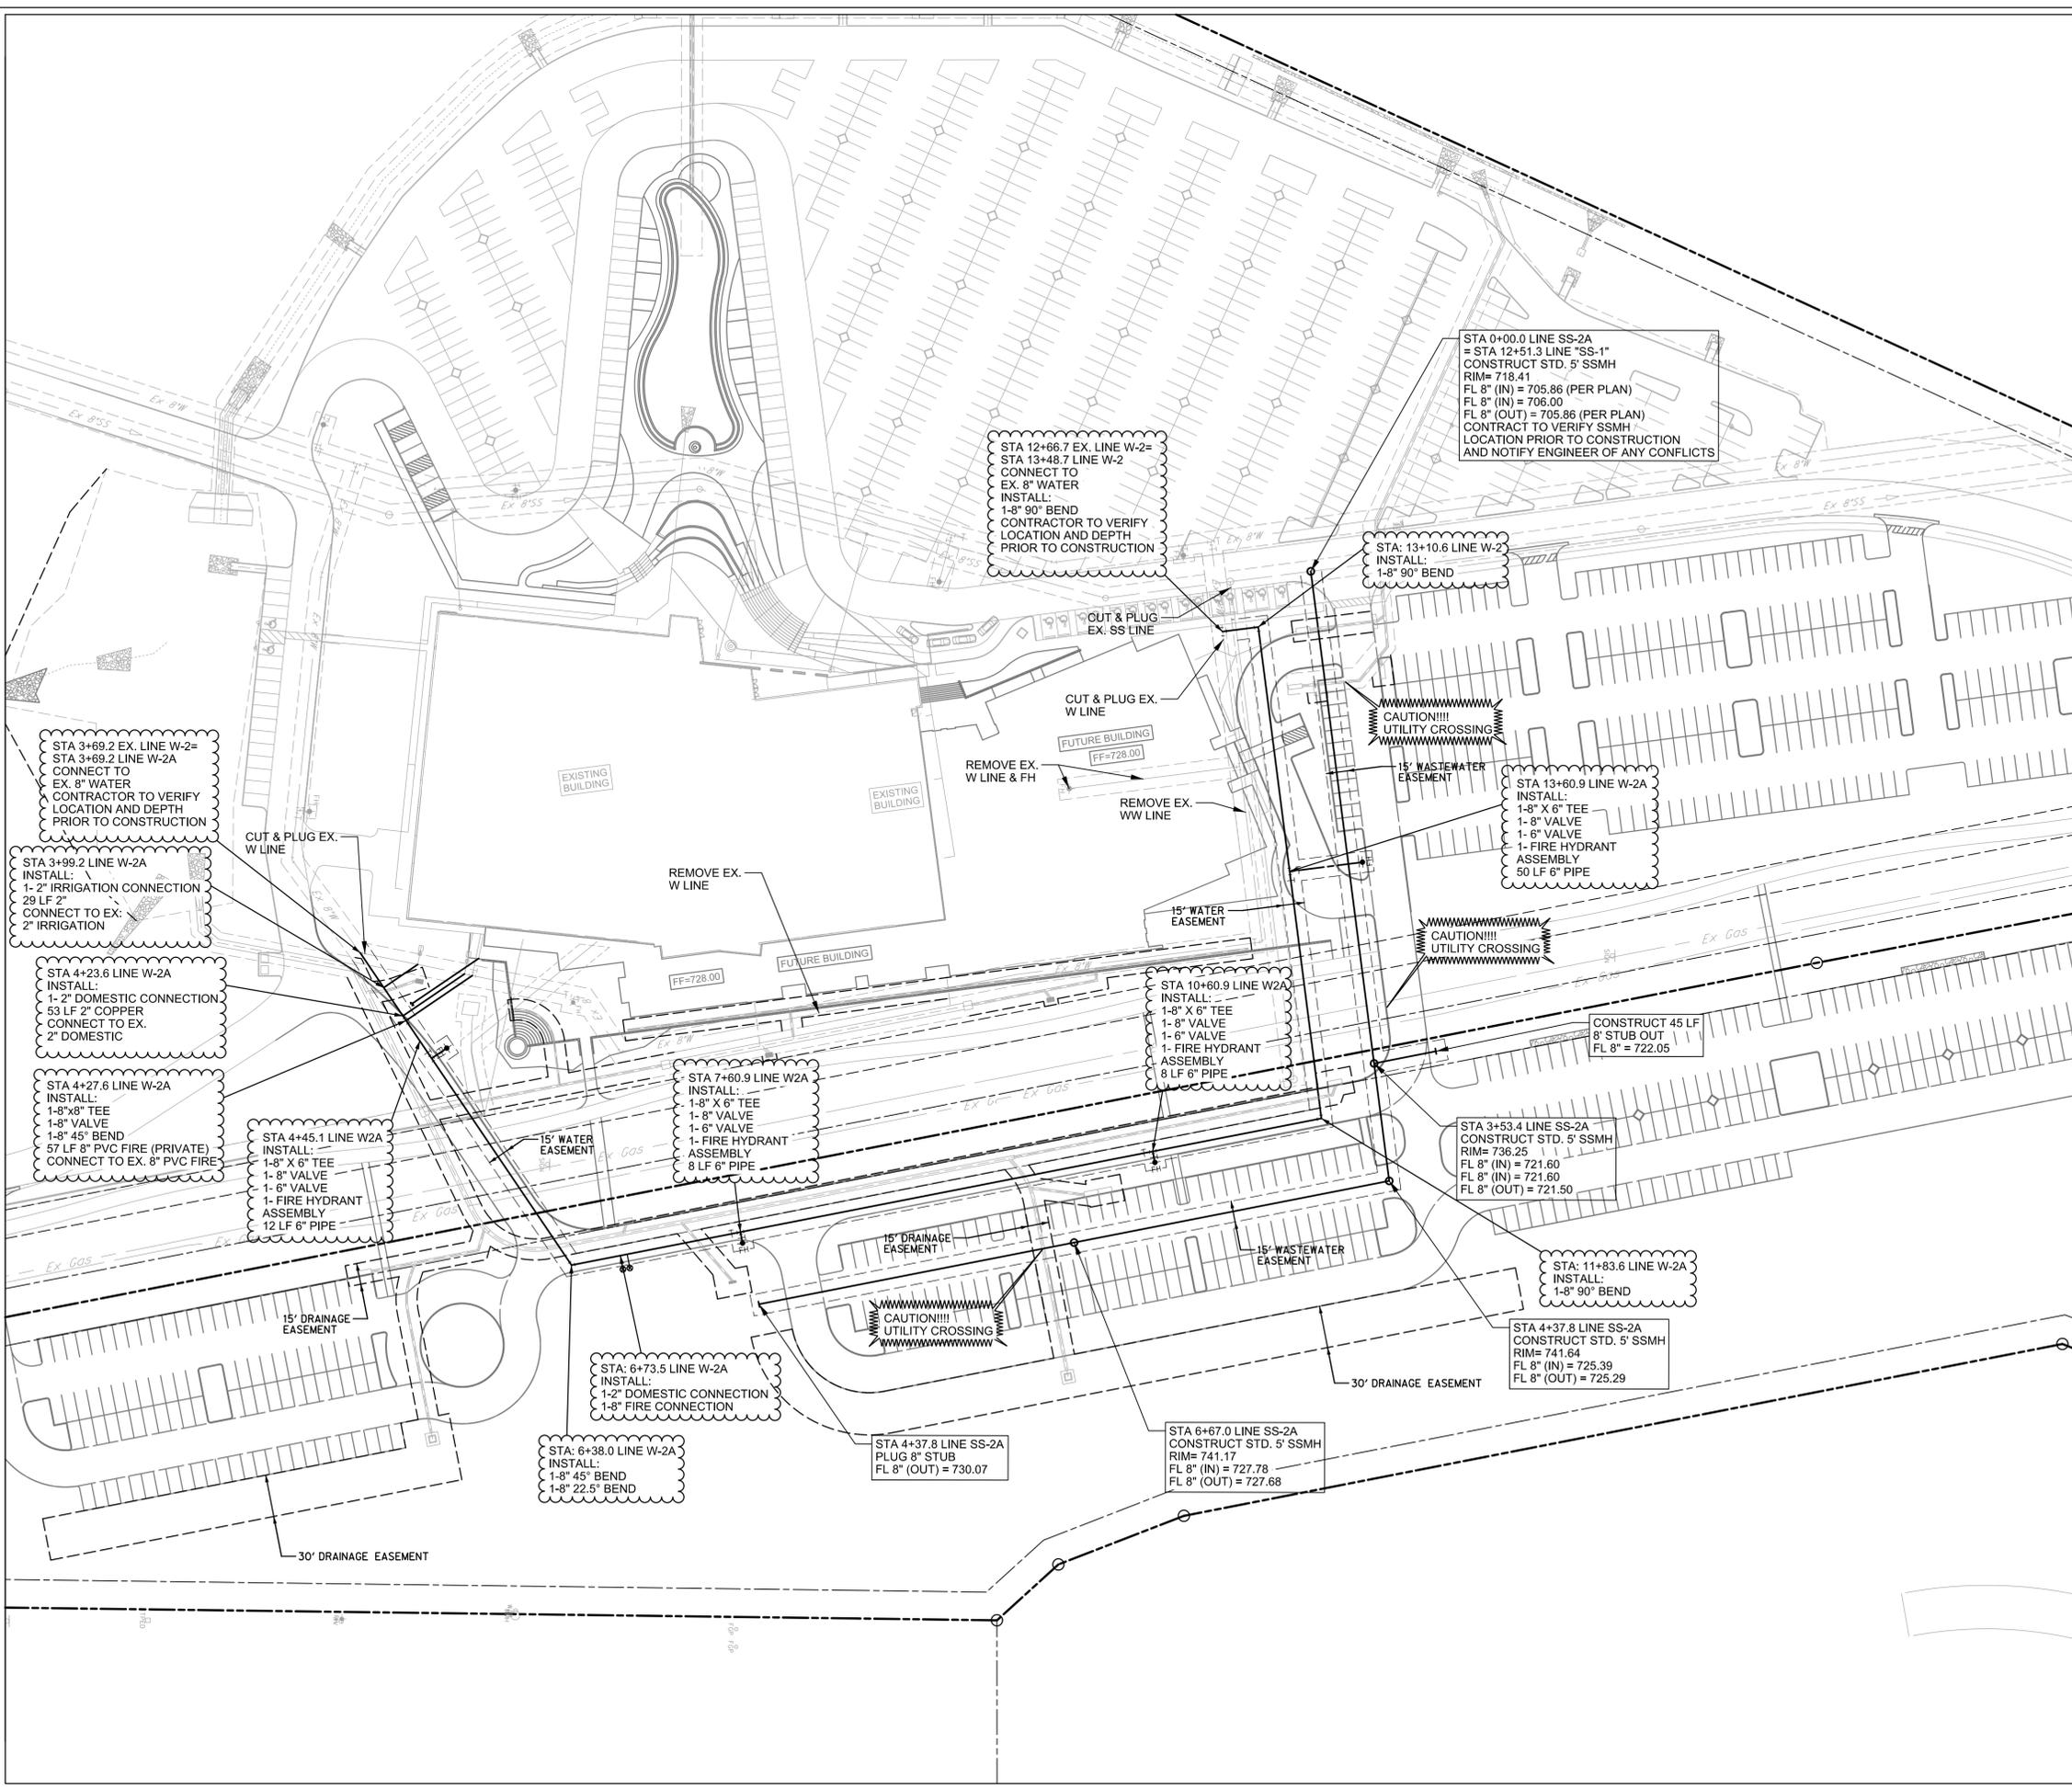

**REVIEWED**  
CITY OF KELLER  
Released for Construction  
Date \_\_\_\_\_  
Public Works Director/City Engineer

**SEE SHEET C0.02 FOR  
GENERAL NOTES.**

**BENCHMARKS**  
GPS MONUMENT #3  
ELEVATION IN FEET = 749.65  
THE BERNTSEN TOP SECURITY MONUMENT WITH ACCESS COVER IS LOCATED 12.8' EAST OF THE EAST EDGE OF PAVEMENT OF VALLEY RIDGE DRIVE, +/- 290' SOUTH OF SOUTH EDGE OF PAVEMENT OF MOUNT GILEAD ROAD.  
NAD 83 GRID: N = 7032856.473  
E = 2352017.508

No.	NORTHING	EASTING	ELEVATION	DESCRIPTION
300	7033700.42	2352299.75	749.65	KELLER GPS MON #3
100	7036593.22	2353323.52	719.7916	SET 'X'
10	7036525.64	2352633.38	710.5226	SET 'X'
113	7034041.06	2353247.56	753.0197	SET MAG NAIL
114	7034004.59	2352781.15	739.2715	SET MAG NAIL
115	7034002.18	2352247.48	746.3921	SET MAG NAIL

• BENCHMARK COORDINATES ARE IN NAD83 SURFACE

Revision No.	Date	Description

**PRELIMINARY**  
FOR INTERIM REVIEW ONLY  
THESE DOCUMENTS ARE FOR INTERIM REVIEW AND ARE NOT INTENDED FOR REGULATORY APPROVAL, PERMIT, BIDDING OR CONSTRUCTION PURPOSES. THEY WERE PREPARED BY, OR UNDER THE SUPERVISION OF:  
ROBERT E. GOSSETT 107349  
NAME P.E. NO.  
DATE 10/11/2019  
TBPE FIRM # F-312

Project No.: 34071  
Issued: MARCH 2020  
Drawn By: CADD  
Checked By: REG  
Scale: 1" = 40'  
Sheet Title  
WATER/WASTEWATER PLAN  
**C5.01**  
Sheet Number



Tag ID	Common Name	Scientific Name	DBH (In)	Trunks
1	Cedar Elm	Ulmus crassifolia	3	
2	Cedar Elm	Ulmus crassifolia	3.5	
3	Cedar Elm	Ulmus crassifolia	3	2X
4	Post Oak	Quercus stellata	12	
5	Post Oak	Quercus stellata	10	
6	Eastern Red Cedar	Juniperus virginiana	3	2X
7	Post Oak	Quercus stellata	19	
8	Post Oak	Quercus stellata	14	
9	Eastern Red Cedar	Juniperus virginiana	3	2X
10	Eastern Red Cedar	Juniperus virginiana	3	
11	Eastern Red Cedar	Juniperus virginiana	4	3X
12	Post Oak	Quercus stellata	8.5	
13	Post Oak	Quercus stellata	7.5	
14	Post Oak	Quercus stellata	19	
15	Cedar Elm	Ulmus crassifolia	4	2X
16	Post Oak	Quercus stellata	3	
17	Post Oak	Quercus stellata	3.5	
18	Post Oak	Quercus stellata	3	
19	Black Jack Oak	Quercus marilandica	3.5	2X
20	Post Oak	Quercus stellata	10	
21	Post Oak	Quercus stellata	4	
22	Post Oak	Quercus stellata	4	
23	Post Oak	Quercus stellata	4	2X
24	Post Oak	Quercus stellata	4	
25	Black Jack Oak	Quercus marilandica	3.5	2X
26	Post Oak	Quercus stellata	6	
27	Post Oak	Quercus stellata	16	2X
28	Post Oak	Quercus stellata	14	
29	Post Oak	Quercus stellata	4	
30	Post Oak	Quercus stellata	5	
31	Post Oak	Quercus stellata	4	
32	Post Oak	Quercus stellata	4.5	2X
33	Post Oak	Quercus stellata	5	
34	Post Oak	Quercus stellata	3	
35	Post Oak	Quercus stellata	3.5	
36	Post Oak	Quercus stellata	4	
37	Gum Bumelia	Bumelia lanuginosa	4	2X
38	Black Jack Oak	Quercus marilandica	4	
39	Post Oak	Quercus stellata	22.5	3X
40	Eastern Red Cedar	Juniperus virginiana	2.5	
41	Eastern Red Cedar	Juniperus virginiana	3	2X
42	Post Oak	Quercus stellata	11	
43	Cedar Elm	Ulmus crassifolia	3	
44	Cedar Elm	Ulmus crassifolia	3	
45	Cedar Elm	Ulmus crassifolia	3.5	2X
46	Cedar Elm	Ulmus crassifolia	3.5	2X
47	Post Oak	Quercus stellata	11	
48	Eastern Red Cedar	Juniperus virginiana	3	
49	Cedar Elm	Ulmus crassifolia	5	
50	Post Oak	Quercus stellata	15.5	2X
51	Eastern Red Cedar	Juniperus virginiana	3	
52	Eastern Red Cedar	Juniperus virginiana	3	3X
53	Eastern Red Cedar	Juniperus virginiana	3	2X
54	Eastern Red Cedar	Juniperus virginiana	2	
55	Post Oak	Quercus stellata	17	
56	Post Oak	Quercus stellata	17	
57	Post Oak	Quercus stellata	18	
58	Post Oak	Quercus stellata	5	
59	Post Oak	Quercus stellata	6	
60	Eastern Red Cedar	Juniperus virginiana	2.5	
61	Eastern Red Cedar	Juniperus virginiana	8.5	
62	Post Oak	Quercus stellata	14	
63	Post Oak	Quercus stellata	8	
64	Post Oak	Quercus stellata	11.5	
65	Post Oak	Quercus stellata	16.5	
66	Post Oak	Quercus stellata	12	
67	Post Oak	Quercus stellata	15.5	2X
68	Eastern Red Cedar	Juniperus virginiana	2	
69	Eastern Red Cedar	Juniperus virginiana	3.5	
70	Post Oak	Quercus stellata	4.5	
71	Post Oak	Quercus stellata	12	3X
72	Post Oak	Quercus stellata	21	2X
73	Post Oak	Quercus stellata	9.5	
74	Post Oak	Quercus stellata	7.5	
75	Post Oak	Quercus stellata	14	
76	Eastern Red Cedar	Juniperus virginiana	4.5	
77	Post Oak	Quercus stellata	8	
78	Post Oak	Quercus stellata	8.5	
79	Post Oak	Quercus stellata	10	
80	Post Oak	Quercus stellata	12	
81	Post Oak	Quercus stellata	8	
82	Post Oak	Quercus stellata	14	
83	Post Oak	Quercus stellata	10	
84	Post Oak	Quercus stellata	15	2X
85	Post Oak	Quercus stellata	20.5	3X
86	Post Oak	Quercus stellata	9	
87	Post Oak	Quercus stellata	12	2X
88	Post Oak	Quercus stellata	11	
89	Post Oak	Quercus stellata	12.5	2X
90	Post Oak	Quercus stellata	14.5	2X
91	Post Oak	Quercus stellata	14	
92	Post Oak	Quercus stellata	17.5	
93	Black Jack Oak	Quercus marilandica	7	
94	Post Oak	Quercus stellata	19.5	2X
95	Post Oak	Quercus stellata	9	
96	Post Oak	Quercus stellata	8.5	
97	Post Oak	Quercus stellata	18	
98	Post Oak	Quercus stellata	3.5	
99	Post Oak	Quercus stellata	12	
100	Eastern Red Cedar	Juniperus virginiana	3	
101	Post Oak	Quercus stellata	13.5	2X
102	Post Oak	Quercus stellata	9	
103	Post Oak	Quercus stellata	13.5	
104	Post Oak	Quercus stellata	8.5	
105	Post Oak	Quercus stellata	11	
106	Post Oak	Quercus stellata	15	2X
107	Post Oak	Quercus stellata	9.5	
108	Post Oak	Quercus stellata	22	2X
109	Black Jack Oak	Quercus marilandica	7	2X

Tag ID	Common Name	Scientific Name	DBH (In)	Trunks
110	Post Oak	Quercus stellata	8.5	
111	Black Jack Oak	Quercus marilandica	5.5	
112	Post Oak	Quercus stellata	8	
113	Eastern Red Cedar	Juniperus virginiana	4	2X
114	Eastern Red Cedar	Juniperus virginiana	3.5	
115	Post Oak	Quercus stellata	14	2X
116	Post Oak	Quercus stellata	13	3X
117	Eastern Red Cedar	Juniperus virginiana	2	
118	Post Oak	Quercus stellata	9	
119	Post Oak	Quercus stellata	3.5	
120	Post Oak	Quercus stellata	9.5	2X
121	Post Oak	Quercus stellata	11	
122	Post Oak	Quercus stellata	17.5	2X
123	Post Oak	Quercus stellata	19.5	3X
124	Post Oak	Quercus stellata	11	2X
125	Post Oak	Quercus stellata	13	
126	Post Oak	Quercus stellata	7	
127	Post Oak	Quercus stellata	9	
128	Post Oak	Quercus stellata	14	2X
129	Post Oak	Quercus stellata	16.5	2X
130	Post Oak	Quercus stellata	13.5	2X
131	Post Oak	Quercus stellata	9	
132	Post Oak	Quercus stellata	8	
133	Post Oak	Quercus stellata	7.5	
134	Post Oak	Quercus stellata	11	2X
135	Post Oak	Quercus stellata	10	
136	Post Oak	Quercus stellata	7.5	
137	Post Oak	Quercus stellata	6.5	
138	Post Oak	Quercus stellata	13	2X
139	Post Oak	Quercus stellata	10.5	2X
140	Post Oak	Quercus stellata	10	
141	Post Oak	Quercus stellata	3.5	
142	Post Oak	Quercus stellata	6.5	
143	Post Oak	Quercus stellata	10.5	2X
144	Post Oak	Quercus stellata	5	
145	Post Oak	Quercus stellata	4.5	
146	Post Oak	Quercus stellata	14.5	3X
147	Post Oak	Quercus stellata	14	
148	Black Jack Oak	Quercus marilandica	5	2X
149	Cedar Elm	Ulmus crassifolia	18.5	4X
150	Cedar Elm	Ulmus crassifolia	7.5	2X
151	Post Oak	Quercus stellata	12	
152	Eastern Red Cedar	Juniperus virginiana	3.5	
153	Eastern Red Cedar	Juniperus virginiana	2	
154	Post Oak	Quercus stellata	15.5	2X
155	Eastern Red Cedar	Juniperus virginiana	4	
156	Post Oak	Quercus stellata	11.5	2X
157	Post Oak	Quercus stellata	9	
158	Post Oak	Quercus stellata	14	
159	Post Oak	Quercus stellata	5.5	
160	Post Oak	Quercus stellata	11.5	2X
161	Eastern Red Cedar	Juniperus virginiana	5	
162	Post Oak	Quercus stellata	11.5	
163	Post Oak	Quercus stellata	9.5	2X
164	Post Oak	Quercus stellata	14.5	2X
165	Eastern Red Cedar	Juniperus virginiana	3	
166	Eastern Red Cedar	Juniperus virginiana	2	
167	Post Oak	Quercus stellata	13.5	2X
168	Post Oak	Quercus stellata	10	
169	Post Oak	Quercus stellata	8	
170	Eastern Red Cedar	Juniperus virginiana	2	
171	Eastern Red Cedar	Juniperus virginiana	2	
172	Post Oak	Quercus stellata	7	
173	Post Oak	Quercus stellata	13.5	
174	Post Oak	Quercus stellata	6.5	
175	Post Oak	Quercus stellata	11.5	2X
176	Post Oak	Quercus stellata	13.5	2X
177	Post Oak	Quercus stellata	8	
178	Post Oak	Quercus stellata	8	
179	Post Oak	Quercus stellata	14	
180	Post Oak	Quercus stellata	12	2X
181	Post Oak	Quercus stellata	9	
182	Post Oak	Quercus stellata	12.5	2X
183	Post Oak	Quercus stellata	6.5	
184	Post Oak	Quercus stellata	7	
185	Post Oak	Quercus stellata	10.5	
186	Post Oak	Quercus stellata	6.5	
187	Post Oak	Quercus stellata	11.5	2X
188	Black Jack Oak	Quercus marilandica	4	
189	Post Oak	Quercus stellata	14	3X
190	Post Oak	Quercus stellata	9.5	
191	Post Oak	Quercus stellata	18.5	2X
192	Eastern Red Cedar	Juniperus virginiana	2.5	
193	Post Oak	Quercus stellata	10	
194	Post Oak	Quercus stellata	10	
195	Black Jack Oak	Quercus marilandica	4	
196	Eastern Red Cedar	Juniperus virginiana	4	
197	Post Oak	Quercus stellata	18.5	2X
198	Black Jack Oak	Quercus marilandica	3	
199	Post Oak	Quercus stellata	10	
200	Post Oak	Quercus stellata	9.5	
201	Post Oak	Quercus stellata	15	
202	Post Oak	Quercus stellata	10	
203	Post Oak	Quercus stellata	14	
204	Post Oak	Quercus stellata	7	
205	Post Oak	Quercus stellata	10	
206	Post Oak	Quercus stellata	19	2X
207	Eastern Red Cedar	Juniperus virginiana	6	
208	Eastern Red Cedar	Juniperus virginiana	11	2X
209	Post Oak	Quercus stellata	19	2X
210	Post Oak	Quercus stellata	12.5	
211	Post Oak	Quercus stellata	13	
212	Eastern Red Cedar	Juniperus virginiana	3.5	
213	Post Oak	Quercus stellata	8	
214	Post Oak	Quercus stellata	11	2X
215	Post Oak	Quercus stellata	8	
216	Post Oak	Quercus stellata	6	
217	Post Oak	Quercus stellata	8	
218	Post Oak	Quercus stellata	11	

Tag ID	Common Name	Scientific Name	DBH (In)	Trunks
219	Post Oak	Quercus stellata	10.5	2X
220	Post Oak	Quercus stellata	9	
221	Post Oak	Quercus stellata	12.5	
222	Post Oak	Quercus stellata	6.5	
223	Post Oak	Quercus stellata	14.5	2X
224	Post Oak	Quercus stellata	8	
225	Post Oak	Quercus stellata	8	
226	Post Oak	Quercus stellata	8.5	
227	Post Oak	Quercus stellata	7	
228	Post Oak	Quercus stellata	6	
229	Post Oak	Quercus stellata	8	
230	Post Oak	Quercus stellata	11.5	2X
231	Post Oak	Quercus stellata	5	
232	Post Oak	Quercus stellata	12	
233	Post Oak	Quercus stellata	8.5	
234	Post Oak	Quercus stellata	10	
235	Post Oak	Quercus stellata	12	
236	Post Oak	Quercus stellata	23	3X
237	Post Oak	Quercus stellata	8	
238	Post Oak	Quercus stellata	9	
239	Post Oak	Quercus stellata	6.5	
240	Post Oak	Quercus stellata	7	
241	Post Oak	Quercus stellata	11	2X
242	Post Oak	Quercus stellata	13.5	2X
243	Post Oak	Quercus stellata	11.5	2X
244	Post Oak	Quercus stellata	7	
245	Post Oak	Quercus stellata	6.5	
246	Post Oak	Quercus stellata	10	
247	Post Oak	Quercus stellata	7	
248	Post Oak	Quercus stellata	16	2X
249	Eastern Red Cedar	Juniperus virginiana	3	
250	Eastern Red Cedar	Juniperus virginiana	4	
251	Post Oak	Quercus stellata	10	
252	Post Oak	Quercus stellata	16	2X
253	Gum Bumelia	Bumelia lanuginosa	3	
254	Post Oak	Quercus stellata	9	2X
255	Post Oak	Quercus stellata	8	
256	Post Oak	Quercus stellata	10	
257	Post Oak	Quercus stellata	10.5	
258	Post Oak	Quercus stellata	10	
259	Post Oak	Quercus stellata	11	2X
260	Post Oak	Quercus stellata	4	
261	Post Oak	Quercus stellata	11.5	2X
262	Post Oak	Quercus stellata	13.5	2X
263	Post Oak	Quercus stellata	11	
264	Black Jack Oak	Quercus marilandica	4.5	
265	Black Jack Oak	Quercus marilandica	11	2X
266	Black Jack Oak	Quercus marilandica	7	
267	Eastern Red Cedar	Juniperus virginiana	2.5	
268	Post Oak	Quercus stellata	8	
269	Black Jack Oak	Quercus marilandica	10	2X
270	Post Oak	Quercus stellata	14	3X
271	Post Oak	Quercus stellata	9.5	
272	Post Oak	Quercus stellata	8.5	
273	Post Oak	Quercus stellata	13.5	2X
274	Eastern Red Cedar	Juniperus virginiana	2.5	
275	Black Jack Oak	Quercus marilandica	15	3X
276	Eastern Red Cedar	Juniperus virginiana	3	
277	Post Oak	Quercus stellata	9	2X
278	Post Oak	Quercus stellata	10.5	
279	Post Oak	Quercus stellata	11.5	2X
280	Post Oak	Quercus stellata	8	
281	Post Oak	Quercus stellata	9.5	
282	Post Oak	Quercus stellata	8.5	
283	Gum Bumelia	Bumelia lanuginosa	4.5	3X
284	Post Oak	Quercus stellata	12.5	2X
285	Post Oak	Quercus stellata	16.5	2X
286	Post Oak	Quercus stellata	14.5	
287	Post Oak	Quercus stellata	9	

Tag ID	Common Name	Scientific Name	DBH (In)	Trunks
538	Post Oak	Quercus stellata	18.5	
539	Post Oak	Quercus stellata	16.5	
540	Post Oak	Quercus stellata	14	
541	Eastern Red Cedar	Juniperus virginiana	3	
542	Post Oak	Quercus stellata	15	
543	Mexican Plum	Prunus mexicana	2	
544	Post Oak	Quercus stellata	11.5	
545	Post Oak	Quercus stellata	9	2X
546	Post Oak	Quercus stellata	14	
547	Post Oak	Quercus stellata	12	
548	Post Oak	Quercus stellata	10	
549	Mexican Plum	Prunus mexicana	3	
550	Post Oak	Quercus stellata	12	
551	Post Oak	Quercus stellata	4	
552	Post Oak	Quercus stellata	11	
553	Post Oak	Quercus stellata	5	
554	Post Oak	Quercus stellata	9	
555	Post Oak	Quercus stellata	9	
556	Post Oak	Quercus stellata	7	
557	Black Jack Oak	Quercus marilandica	3	
558	Black Jack Oak	Quercus marilandica	3	
559	Post Oak	Quercus stellata	9.5	
560	Post Oak	Quercus stellata	10.5	
561	Post Oak	Quercus stellata	9.5	
562	Post Oak	Quercus stellata	13.5	3X
563	Post Oak	Quercus stellata	14.5	
564	Post Oak	Quercus stellata	7.5	
565	Post Oak	Quercus stellata	13	
566	Post Oak	Quercus stellata	12	
567	Post Oak	Quercus stellata	7.5	
568	Post Oak	Quercus stellata	8	
569	Post Oak	Quercus stellata	8.5	
570	Post Oak	Quercus stellata	8.5	
571	Post Oak	Quercus stellata	8.5	
572	Post Oak	Quercus stellata	7	
573	Post Oak	Quercus stellata	9.5	
574	Post Oak	Quercus stellata	8.5	
575	Post Oak	Quercus stellata	19	2X
576	Post Oak	Quercus stellata	15.5	2X
577	Black Jack Oak	Quercus marilandica	7	
578	Post Oak	Quercus stellata	9.5	
579	Post Oak	Quercus stellata	13.5	
580	Post Oak	Quercus stellata	8.5	
581	Black Jack Oak	Quercus marilandica	5	
582	Post Oak	Quercus stellata	11.5	
583	Eve's Necklace	Sophora affinis	3	
584	Black Jack Oak	Quercus marilandica	6	
585	Black Jack Oak	Quercus marilandica	4.5	
586	Mexican Plum	Prunus mexicana	2	
587	Black Jack Oak	Quercus marilandica	5	
588	Smooth sumac	Rhus glabra	2	
589	Mexican Plum	Prunus mexicana	2	
590	Black Jack Oak	Quercus marilandica	4	
591	Black Jack Oak	Quercus marilandica	7	2X
592	Post Oak	Quercus stellata	19	
593	Post Oak	Quercus stellata	11.5	
594	Post Oak	Quercus stellata	13.5	
595	Black Jack Oak	Quercus marilandica	3	
596	Post Oak	Quercus stellata	12	
598	Post Oak	Quercus stellata	11	
599	Post Oak	Quercus stellata	9	
600	Black Jack Oak	Quercus marilandica	14.5	
601	Post Oak	Quercus stellata	14	
602	Post Oak	Quercus stellata	17	2X
603	Post Oak	Quercus stellata	6	
604	Post Oak	Quercus stellata	12	
605	Black Jack Oak	Quercus marilandica	4	
606	Post Oak	Quercus stellata	14	
607	Black Jack Oak	Quercus marilandica	12.5	
608	Post Oak	Quercus stellata	12.5	
609	Post Oak	Quercus stellata	19	2X
610	Post Oak	Quercus stellata	9.5	
611	Post Oak	Quercus stellata	11	
612	Post Oak	Quercus stellata	9.5	
613	Post Oak	Quercus stellata	7.5	
614	Post Oak	Quercus stellata	12.5	
615	Eastern Red Cedar	Juniperus virginiana	2.5	
616	Black Jack Oak	Quercus marilandica	8.5	
617	Black Jack Oak	Quercus marilandica	9	
618	Post Oak	Quercus stellata	12	
619	Post Oak	Quercus stellata	16	2X
620	Post Oak	Quercus stellata	13	
621	Post Oak	Quercus stellata	18.5	2X
622	Post Oak	Quercus stellata	17.5	2X
623	Post Oak	Quercus stellata	14	
624	Post Oak	Quercus stellata	19	
625	Post Oak	Quercus stellata	11.5	
626	Black Jack Oak	Quercus marilandica	3	
627	Black Jack Oak	Quercus marilandica	6.5	
628	Post Oak	Quercus stellata	6.5	
629	Post Oak	Quercus stellata	12	
630	Post Oak	Quercus stellata	15.5	
631	Eastern Red Cedar	Juniperus virginiana	6.5	
632	Black Jack Oak	Quercus marilandica	9	
633	Post Oak	Quercus stellata	8	
634	Post Oak	Quercus stellata	14	
635	Post Oak	Quercus stellata	17.5	
636	Eastern Red Cedar	Juniperus virginiana	5	
637	Post Oak	Quercus stellata	15	
638	Post Oak	Quercus stellata	4.5	
639	Post Oak	Quercus stellata	20.5	2X
640	Black Jack Oak	Quercus marilandica	3.5	
641	Mexican Plum	Prunus mexicana	8.5	3X
642	Eve's Necklace	Sophora affinis	3	
643	Black Jack Oak	Quercus marilandica	10.5	
644	Post Oak	Quercus stellata	24.5	2X
645	Post Oak	Quercus stellata	14.5	
646	Post Oak	Quercus stellata	16	
647	Post Oak	Quercus stellata	15	
648	Post Oak	Quercus stellata	14.5	

Tag ID	Common Name	Scientific Name	DBH (In)	Trunks
649	Post Oak	Quercus stellata	19	
650	Black Jack Oak	Quercus marilandica	3.5	
651	Black Jack Oak	Quercus marilandica	6	
652	Black Jack Oak	Quercus marilandica	3	
653	Mexican Plum	Prunus mexicana	2	
654	Post Oak	Quercus stellata	20	
655	Eve's Necklace	Sophora affinis	2	2X
656	Post Oak	Quercus stellata	5	
657	Eve's Necklace	Sophora affinis	2.5	
658	Eve's Necklace	Sophora affinis	2	
659	Black Jack Oak	Quercus marilandica	4.5	
660	Post Oak	Quercus stellata	10	
661	Post Oak	Quercus stellata	18	2X
662	Post Oak	Quercus stellata	14	2X
663	Black Jack Oak	Quercus marilandica	14	
664	Black Jack Oak	Quercus marilandica	9	
665	Black Jack Oak	Quercus marilandica	6.5	
666	Post Oak	Quercus stellata	14.5	
667	Post Oak	Quercus stellata	6.5	
668	Post Oak	Quercus stellata	17.5	
669	Black Jack Oak	Quercus marilandica	5	
670	Black Jack Oak	Quercus marilandica	7.5	
671	Black Jack Oak	Quercus marilandica	11	2X
672	Black Jack Oak	Quercus marilandica	8	
673	Black Jack Oak	Quercus marilandica	8.5	
674	Black Jack Oak	Quercus marilandica	7.5	
675	Post Oak	Quercus stellata	7	
676	Black Jack Oak	Quercus marilandica	7.5	
677	Post Oak	Quercus stellata	4.5	
678	Black Jack Oak	Quercus marilandica	13.5	
679	Black Jack Oak	Quercus marilandica	10.5	2X
680	Post Oak	Quercus stellata	8	
681	Black Jack Oak	Quercus marilandica	8	
682	Eastern Redbud	Cercis canadensis	2.5	
683	Black Jack Oak	Quercus marilandica	7.5	
684	Black Jack Oak	Quercus marilandica	8.5	
685	Black Jack Oak	Quercus marilandica	8.5	
686	Post Oak	Quercus stellata	6.5	
687	Post Oak	Quercus stellata	14	
688	Black Jack Oak	Quercus marilandica	22	3X
689	Post Oak	Quercus stellata	11.5	
690	Post Oak	Quercus stellata	12.5	
691	Post Oak	Quercus stellata	7.5	2X
692	Post Oak	Quercus stellata	5	
693	Post Oak	Quercus stellata	22.5	2X
694	Post Oak	Quercus stellata	23	
695	Post Oak	Quercus stellata	12	
696	Post Oak	Quercus stellata	19.5	
697	Post Oak	Quercus stellata	16	
698	Post Oak	Quercus stellata	5.5	
699	Post Oak	Quercus stellata	17.5	
700	Post Oak	Quercus stellata	12.5	
701	Post Oak	Quercus stellata	10	
702	Post Oak	Quercus stellata	15.5	
703	Cedar Elm	Ulmus crassifolia	16	5X
704	Black Jack Oak	Quercus marilandica	14	
705	Black Jack Oak	Quercus marilandica	4	
706	Black Jack Oak	Quercus marilandica	6	
707	Black Jack Oak	Quercus marilandica	5	
708	Black Jack Oak	Quercus marilandica	3	
709	Black Jack Oak	Quercus marilandica	8	
710	Black Jack Oak	Quercus marilandica	6.5	
711	Post Oak	Quercus stellata	7	
712	Post Oak	Quercus stellata	5	
713	Post Oak	Quercus stellata	7.5	
714	Post Oak	Quercus stellata	6	
715	Black Jack Oak	Quercus marilandica	7.5	
716	Post Oak	Quercus stellata	4	
717	Post Oak	Quercus stellata	10	
718	Black Jack Oak	Quercus marilandica	13.5	2X
719	Mexican Plum	Prunus mexicana	2	3X
720	Post Oak	Quercus stellata	5	
721	Eastern Redbud	Cercis canadensis	3	3X
722	Black Jack Oak	Quercus marilandica	5	
723	Post Oak	Quercus stellata	9	
724	Post Oak	Quercus stellata	6.5	
725	Post Oak	Quercus stellata	9	
726	Cedar Elm	Ulmus crassifolia	4.5	
727	Cedar Elm	Ulmus crassifolia	3	
728	Mexican Plum	Prunus mexicana	4	
729	Black Jack Oak	Quercus marilandica	20.5	2X
730	Black Jack Oak	Quercus marilandica	8	2X
731	Black Jack Oak	Quercus marilandica	13	3X
732	Eastern Red Cedar	Juniperus virginiana	2	
733	Black Jack Oak	Quercus marilandica	24.5	
734	Eastern Red Cedar	Juniperus virginiana	6	
735	Post Oak	Quercus stellata	6	
736	Post Oak	Quercus stellata	9.5	
737	Black Jack Oak	Quercus marilandica	10	
738	Mexican Plum	Prunus mexicana	2.5	
739	Pecan	Carya illinoensis	8	
740	Black Jack Oak	Quercus marilandica	9	2X
741	Black Jack Oak	Quercus marilandica	10.5	2X
742	Mexican Plum	Prunus mexicana	4.5	
743	Black Jack Oak	Quercus marilandica	8.5	
744	Black Jack Oak	Quercus marilandica	12	
745	Black Jack Oak	Quercus marilandica	12.5	
746	Black Jack Oak	Quercus marilandica	8	
747	Post Oak	Quercus stellata	2.5	3X
748	Post Oak	Quercus stellata	17.5	2X
749	Black Jack Oak	Quercus marilandica	7.5	
750	Post Oak	Quercus stellata	11	
751	Black Jack Oak	Quercus marilandica	12	
752	Post Oak	Quercus stellata	17	
753	Post Oak	Quercus stellata	9	
754	Post Oak	Quercus stellata	16.5	
755	Cedar Elm	Ulmus crassifolia	15	2X
756	Post Oak	Quercus stellata	17	2X
757	Post Oak	Quercus stellata	4.5	2X
758	Post Oak	Quercus stellata	7	

Tag ID	Common Name	Scientific Name	DBH (In)	Trunks
759	Post Oak	Quercus stellata	3	
760	Post Oak	Quercus stellata	18.5	
761	Possumhaw Holly	Ilex decidua	2	2X
762	Post Oak	Quercus stellata	17.5	2X
763	Cedar Elm	Ulmus crassifolia	8	
764	Mexican Plum	Prunus mexicana	3.5	
765	Post Oak	Quercus stellata	4	
766	Post Oak	Quercus stellata	5	
767	Post Oak	Quercus stellata	3	
768	Post Oak	Quercus stellata	19	2X
769	Black Jack Oak	Quercus marilandica	11	
770	Post Oak	Quercus stellata	13.5	2X
771	Post Oak	Quercus stellata	4	
772	Post Oak	Quercus stellata	15	
773	Black Jack Oak	Quercus marilandica	9	
774	Black Jack Oak	Quercus marilandica	5	
775	Black Jack Oak	Quercus marilandica	6.5	
776	Black Jack Oak	Quercus marilandica	6	
777	Post Oak	Quercus stellata	7.5	
778	Post Oak	Quercus stellata	4	
779	Post Oak	Quercus stellata	13	
780	Post Oak	Quercus stellata	9.5	
781	Black Jack Oak	Quercus marilandica	14.5	2X
782	Black Jack Oak	Quercus marilandica	8	
783	Honey Locust	Gleditsia triacanthos	4.5	
784	Honey Locust	Gleditsia triacanthos	4.5	
785	Honey Locust	Gleditsia triacanthos	4	
786	Post Oak	Quercus stellata	3	
787	Post Oak	Quercus stellata	9	
788	Black Jack Oak	Quercus marilandica	13	
789	Post Oak	Quercus stellata	8	
790	Mexican Plum	Prunus mexicana	4	
791	Post Oak	Quercus stellata	14.5	2X
792	Honey Locust	Gleditsia triacanthos	4	
793	Post Oak	Quercus stellata	20.5	2X
794	Honey Locust	Gleditsia triacanthos	3	
795	Post Oak	Quercus stellata	9	
796	Post Oak	Quercus stellata	7.5	
797	Post Oak	Quercus stellata	9	
798	Post Oak	Quercus stellata	7	
799	Post Oak	Quercus stellata	10.5	
800	Honey Locust	Gleditsia triacanthos	3.5	
801	Post Oak	Quercus stellata	8.5	
802	Post Oak	Quercus stellata	13	
803	Post Oak	Quercus stellata	11	
804	Post Oak	Quercus stellata	11	
805	Post Oak	Quercus stellata	11.5	
806	Post Oak	Quercus stellata	14	
807	Post Oak	Quercus stellata	8	
808	Post Oak	Quercus stellata	10	
809	Post Oak	Quercus stellata	9.5	
810	Possumhaw Holly	Ilex decidua	2	4X
811	Post Oak	Quercus stellata	9	
812	Post Oak	Quercus stellata	11.5	
813	Post Oak	Quercus stellata	17.5	
814	Post Oak	Quercus stellata	4.5	
815	Post Oak	Quercus stellata	14.5	
816	Post Oak	Quercus stellata	4	
817	Post Oak	Quercus stellata	5	
818	Mexican Plum	Prunus mexicana	8	
819	Post Oak	Quercus stellata	9.5	
820	Mexican Plum	Prunus mexicana	5	
821	Eastern Red Cedar	Juniperus virginiana	3.5	
822	Black Jack Oak	Quercus marilandica	7	
823	Black Jack Oak	Quercus marilandica	6.5	2X
82				

Tag ID	Common Name	Scientific Name	DBH (In)	Trunks	Tag ID	Common Name	Scientific Name	DBH (In)	Trunks	Tag ID	Common Name	Scientific Name	DBH (In)	Trunks	Tag ID	Common Name	Scientific Name	DBH (In)	Trunks	Tag ID	Common Name	Scientific Name	DBH (In)	Trunks
1078	Post Oak	Quercus stellata	10.5	2X	1189	Mexican Plum	Prunus mexicana	4.5	3X	1300	Post Oak	Quercus stellata	8		1411	Post Oak	Quercus stellata	16	2X	1522	Post Oak	Quercus stellata	5	
1079	Post Oak	Quercus stellata	10.5	2X	1190	Post Oak	Quercus stellata	8.5		1301	Possumhaw Holly	Ilex decidua	3	2X	1412	Mexican Plum	Prunus mexicana	4		1523	Post Oak	Quercus stellata	3.5	
1080	Post Oak	Quercus stellata	8.5		1191	Black Jack Oak	Quercus marilandica	7.5		1302	Post Oak	Quercus stellata	15	2X	1413	Post Oak	Quercus stellata	7		1524	Post Oak	Quercus stellata	6	
1081	Post Oak	Quercus stellata	11.5		1192	Post Oak	Quercus stellata	6		1303	Mexican Plum	Prunus mexicana	2.5		1414	Post Oak	Quercus stellata	5		1525	Post Oak	Quercus stellata	4	
1082	Post Oak	Quercus stellata	9.5	3X	1193	Post Oak	Quercus stellata	8		1304	Post Oak	Quercus stellata	12.5		1415	Post Oak	Quercus stellata	8.5		1526	Post Oak	Quercus stellata	12	2X
1083	Black Jack Oak	Quercus marilandica	4.5		1194	Post Oak	Quercus stellata	7.5		1305	Mexican Plum	Prunus mexicana	2.5		1416	Post Oak	Quercus stellata	13	2X	1527	Post Oak	Quercus stellata	10	
1084	Post Oak	Quercus stellata	6.5		1195	Eastern Red Cedar	Juniperus virginiana	2		1306	Mexican Plum	Prunus mexicana	2		1417	Post Oak	Quercus stellata	7		1528	Post Oak	Quercus stellata	9	
1085	Post Oak	Quercus stellata	9.5		1196	Post Oak	Quercus stellata	12		1307	Post Oak	Quercus stellata	8		1418	Post Oak	Quercus stellata	9		1529	Post Oak	Quercus stellata	10	
1086	Post Oak	Quercus stellata	9		1197	Post Oak	Quercus stellata	8.5		1308	Post Oak	Quercus stellata	7.5		1419	Post Oak	Quercus stellata	9		1530	Post Oak	Quercus stellata	8	
1087	Post Oak	Quercus stellata	7		1198	Post Oak	Quercus stellata	6.5		1309	Post Oak	Quercus stellata	9		1420	Post Oak	Quercus stellata	6		1531	Post Oak	Quercus stellata	9.5	2X
1088	Post Oak	Quercus stellata	10		1199	Post Oak	Quercus stellata	7		1310	Post Oak	Quercus stellata	11		1421	Post Oak	Quercus stellata	10		1532	Cedar Elm	Ulmus crassifolia	12	
1089	Post Oak	Quercus stellata	7.5		1200	Cedar Elm	Ulmus crassifolia	11.5	6X	1311	Post Oak	Quercus stellata	10		1422	Post Oak	Quercus stellata	10		1533	Post Oak	Quercus stellata	9.5	
1090	Post Oak	Quercus stellata	9	2X	1201	Black Jack Oak	Quercus marilandica	7		1312	Post Oak	Quercus stellata	10		1423	Post Oak	Quercus stellata	10	2X	1534	Post Oak	Quercus stellata	9	
1091	Post Oak	Quercus stellata	6.5		1202	Black Jack Oak	Quercus marilandica	9		1313	Post Oak	Quercus stellata	7		1424	Post Oak	Quercus stellata	6		1535	Cedar Elm	Ulmus crassifolia	8.5	2X
1092	Post Oak	Quercus stellata	13	2X	1203	Post Oak	Quercus stellata	4.5		1314	Eastern Redbud	Cercis canadensis	3	2X	1425	Post Oak	Quercus stellata	7		1536	Post Oak	Quercus stellata	11	
1093	Post Oak	Quercus stellata	5.5		1204	Post Oak	Quercus stellata	11.5		1315	Post Oak	Quercus stellata	8		1426	Post Oak	Quercus stellata	9		1537	Cedar Elm	Ulmus crassifolia	13.5	3X
1094	Post Oak	Quercus stellata	6.5		1205	Post Oak	Quercus stellata	11		1316	Post Oak	Quercus stellata	9.5		1427	Post Oak	Quercus stellata	9.5		1538	Post Oak	Quercus stellata	6	
1095	Post Oak	Quercus stellata	6		1206	Post Oak	Quercus stellata	12	2X	1317	Post Oak	Quercus stellata	7.5		1428	Mexican Plum	Prunus mexicana	3		1539	Post Oak	Quercus stellata	11.5	
1096	Post Oak	Quercus stellata	8		1207	Post Oak	Quercus stellata	9		1318	Post Oak	Quercus stellata	6		1429	Post Oak	Quercus stellata	12		1540	Cedar Elm	Ulmus crassifolia	6.5	
1097	Post Oak	Quercus stellata	6.5		1208	Post Oak	Quercus stellata	4.5		1319	Post Oak	Quercus stellata	12		1430	Post Oak	Quercus stellata	3.5		1541	Post Oak	Quercus stellata	6.5	
1098	Post Oak	Quercus stellata	7.5		1209	Post Oak	Quercus stellata	12		1320	Black Jack Oak	Quercus marilandica	4		1431	Mexican Plum	Prunus mexicana	6.5		1542	Cedar Elm	Ulmus crassifolia	7	2X
1099	Post Oak	Quercus stellata	5		1210	Black Jack Oak	Quercus marilandica	3.5		1321	Post Oak	Quercus stellata	6		1432	Post Oak	Quercus stellata	7		1543	Cedar Elm	Ulmus crassifolia	5.5	2X
1100	Post Oak	Quercus stellata	7		1211	Black Jack Oak	Quercus marilandica	7		1322	Post Oak	Quercus stellata	4		1433	Post Oak	Quercus stellata	7.5		1544	Post Oak	Quercus stellata	8	2X
1101	Post Oak	Quercus stellata	9	2X	1212	Black Jack Oak	Quercus marilandica	9.5		1323	Post Oak	Quercus stellata	10		1434	Cedar Elm	Ulmus crassifolia	8.5		1545	Cedar Elm	Ulmus crassifolia	8	
1102	Post Oak	Quercus stellata	8		1213	Black Jack Oak	Quercus marilandica	7		1324	Post Oak	Quercus stellata	9		1435	Post Oak	Quercus stellata	7		1546	Post Oak	Quercus stellata	4.5	
1103	Post Oak	Quercus stellata	9.5	2X	1214	Post Oak	Quercus stellata	12		1325	Eastern Red Cedar	Juniperus virginiana	5		1436	Post Oak	Quercus stellata	7.5		1547	Post Oak	Quercus stellata	14.5	2X
1104	Post Oak	Quercus stellata	9.5		1215	Post Oak	Quercus stellata	14.5	2X	1326	Post Oak	Quercus stellata	8		1437	Post Oak	Quercus stellata	4		1548	Post Oak	Quercus stellata	8	
1105	Post Oak	Quercus stellata	9		1216	Post Oak	Quercus stellata	9		1327	Post Oak	Quercus stellata	10.5		1438	Post Oak	Quercus stellata	10		1549	Cedar Elm	Ulmus crassifolia	3	
1106	Post Oak	Quercus stellata	7.5	2X	1217	Rusty Blackhaw	Viburnum rufidulum	3.5	2X	1328	Post Oak	Quercus stellata	9.5		1439	Post Oak	Quercus stellata	6		1550	Post Oak	Quercus stellata	12.5	2X
1107	Post Oak	Quercus stellata	8		1218	Post Oak	Quercus stellata	13		1329	Post Oak	Quercus stellata	7		1440	Post Oak	Quercus stellata	5		1551	Post Oak	Quercus stellata	14.5	3X
1108	Post Oak	Quercus stellata	7		1219	Black Jack Oak	Quercus marilandica	10		1330	Post Oak	Quercus stellata	4.5		1441	Post Oak	Quercus stellata	6		1552	Post Oak	Quercus stellata	8.5	
1109	Post Oak	Quercus stellata	5.5		1220	Post Oak	Quercus stellata	20	2X	1331	Post Oak	Quercus stellata	10.5		1442	Post Oak	Quercus stellata	11		1553	Eastern Red Cedar	Juniperus virginiana	3	
1110	Post Oak	Quercus stellata	9		1221	Mexican Plum	Prunus mexicana	2.5		1332	Mexican Plum	Prunus mexicana	4		1443	Black Jack Oak	Quercus marilandica	9		1554	Post Oak	Quercus stellata	11	
1111	Post Oak	Quercus stellata	6		1222	Black Jack Oak	Quercus marilandica	8.5		1333	Post Oak	Quercus stellata	9		1444	Post Oak	Quercus stellata	6		1555	Post Oak	Quercus stellata	10	2X
1112	Post Oak	Quercus stellata	10		1223	Black Jack Oak	Quercus marilandica	10.5		1334	Mexican Plum	Prunus mexicana	4.5		1445	Post Oak	Quercus stellata	9		1556	Post Oak	Quercus stellata	12	
1113	Post Oak	Quercus stellata	7		1224	Post Oak	Quercus stellata	10.5		1335	Post Oak	Quercus stellata	8		1446	Post Oak	Quercus stellata	11.5		1557	Post Oak	Quercus stellata	6.5	
1114	Post Oak	Quercus stellata	7		1225	Black Jack Oak	Quercus marilandica	7		1336	Post Oak	Quercus stellata	12.5		1447	Cedar Elm	Ulmus crassifolia	5	3X	1558	Post Oak	Quercus stellata	9.5	
1115	Post Oak	Quercus stellata	11		1226	Post Oak	Quercus stellata	9		1337	Eastern Red Cedar	Juniperus virginiana	2		1448	Post Oak	Quercus stellata	5.5		1559	Post Oak	Quercus stellata	11.5	
1116	Mexican Plum	Prunus mexicana	2		1227	Post Oak	Quercus stellata	10.5		1338	Post Oak	Quercus stellata	9		1449	Post Oak	Quercus stellata	8.5		1560	Post Oak	Quercus stellata	9.5	
1117	Post Oak	Quercus stellata	4.5		1228	Mexican Plum	Prunus mexicana	3.5		1339	Post Oak	Quercus stellata	9.5		1450	Post Oak	Quercus stellata	6		1561	Post Oak	Quercus stellata	9.5	2X
1118	Black Jack Oak	Quercus marilandica	10.5	2X	1229	Mexican Plum	Prunus mexicana	3		1340	Post Oak	Quercus stellata	11.5		1451	Post Oak	Quercus stellata	7		1562	Post Oak	Quercus stellata	10.5	
1119	Post Oak	Quercus stellata	7		1230	Mexican Plum	Prunus mexicana	2		1341	Post Oak	Quercus stellata	8		1452	Post Oak	Quercus stellata	8		1563	Post Oak	Quercus stellata	4.5	
1120	Post Oak	Quercus stellata	8		1231	Post Oak	Quercus stellata	13		1342	Mexican Plum	Prunus mexicana	3		1453	Post Oak	Quercus stellata	5		1564	Post Oak	Quercus stellata	9	
1121	Eastern Red Cedar	Juniperus virginiana	2		1232	Mexican Plum	Prunus mexicana	4.5	2X	1343	Mexican Plum	Prunus mexicana	2		1454	Post Oak	Quercus stellata	5		1565	Black Jack Oak	Quercus marilandica	7	
1122	Post Oak	Quercus stellata	9.5	2X	1233	Post Oak	Quercus stellata	10		1344	Post Oak	Quercus stellata	6		1455	Post Oak	Quercus stellata	10		1566	Post Oak	Quercus stellata	9.5	
1123	Post Oak	Quercus stellata	8.5		1234	Post Oak	Quercus stellata	7.5		1345	Eastern Red Cedar	Juniperus virginiana	2		1456	Black Jack Oak	Quercus marilandica	10		1567	Eastern Red Cedar	Juniperus virginiana	6.5	
1124	Post Oak	Quercus stellata	9		1235	Post Oak	Quercus stellata	9		1346	Post Oak	Quercus stellata	4.5		1457	Post Oak	Quercus stellata	8		1568	Post Oak	Quercus stellata	9.5	
1125	Post Oak	Quercus stellata	8.5	2X	1236	Eastern Red Cedar	Juniperus virginiana	2		1347	Post Oak	Quercus stellata	10		1458	Black Jack Oak	Quercus marilandica	7		1569	Post Oak	Quercus stellata	9	
1126	Post Oak	Quercus stellata	15.5	2X	1237	Eastern Red Cedar	Juniperus virginiana	5		1348	Post Oak	Quercus stellata	6		1459	Rusty Blackhaw	Viburnum rufidulum	2		1570	Black Jack Oak	Quercus marilandica	6	
1127	Post Oak	Quercus stellata	9		1238	Post Oak	Quercus stellata	8		1349	Post Oak	Quercus stellata	11.5		1460	Black Jack Oak	Quercus marilandica	8		1571	Post Oak	Quercus stellata	13	
1128	Post Oak	Quercus stellata	15	2X	1239	Mexican Plum	Prunus mexicana	3		1350	Post Oak	Quercus stellata	11.5		1461	Post Oak	Quercus stellata	7		1572	Black Jack Oak	Quercus marilandica	6	
1129	Post Oak	Quercus stellata	5.5		1240	Post Oak	Quercus stellata	14.5		1351	Post Oak	Quercus stellata	9		1462	Post Oak	Quercus stellata	7		1573	Post Oak	Quercus stellata	14	
1130	Post Oak	Quercus stellata	13.5	2X	1241	Eastern Red Cedar	Juniperus virginiana	3		1352	Post Oak	Quercus stellata	13.5		1463	Post Oak	Quercus stellata	8		1574	Mexican Plum	Prunus mexicana	3.5	
1131	Post Oak	Quercus stellata	9.5		1242	Post Oak	Quercus stellata	9		1353	Black Jack Oak	Quercus marilandica	4		1464	Post Oak	Quercus stellata	8		1575	Eastern Red Cedar	Juniperus virginiana	5	
1132	Post Oak	Quercus stellata	5		1243	Mexican Plum	Prunus mexicana	3		1354	Black Jack Oak	Quercus marilandica	5		1465	Post Oak	Quercus stellata	9		1576	Post Oak	Quercus stellata	12.5	
1133	Post Oak	Quercus stellata	7		1244	Post Oak	Quercus stellata	13.5		1355	Black Jack Oak	Quercus marilandica	7		1466	Post Oak	Quercus stellata	7		1577	Post Oak	Quercus stellata	11	
1134	Post Oak	Quercus stellata	8.5		1245	Mexican Plum	Prunus mexicana	5.5		1356	Black Jack Oak	Quercus marilandica	11.5		1467	Post Oak	Quercus stellata	11		1578	Post Oak	Quercus stellata	10	
1135	Post Oak	Quercus stellata	8		1246	Post Oak	Quercus stellata	14	2X	1357	Post Oak	Quercus stellata	9		1468	Post Oak	Quercus stellata	11	2X	1579	Post Oak	Quercus stellata	14	
1136	Post Oak	Quercus stellata	7		1247	Post Oak	Quercus stellata	12		1358	Post Oak	Quercus stellata	8		1469	Post Oak	Quercus stellata	15	2X	1580	Possumhaw Holly	Ilex decidua	3.5	2X
1137	Post Oak	Quercus stellata	8		1248	Post Oak	Quercus stellata	7		1359	Post Oak	Quercus stellata	6.5		1470	Post Oak	Quercus stellata	6		1581	Post Oak	Quercus stellata	9.5	
1138	Post Oak	Quercus stellata	8.5	2X	1249	Post Oak	Quercus stellata	9		1360	Post Oak	Quercus stellata	5.5		1471	Black Jack Oak	Quercus marilandica	13	2X	1582	Post Oak	Quercus stellata	11.5	2X
1139	Post Oak	Quercus stellata	8		1250	Post Oak	Quercus stellata	6.5		1361	Post Oak	Quercus stellata	9.5		1472	Post Oak	Quercus stellata	9		1583	Post Oak	Quercus stellata	8.5	
1140	Possumhaw Holly	Ilex decidua	13	2X	1251	Cedar Elm	Ulmus crassifolia	6		1362	Post Oak													

Tag ID	Common Name	Scientific Name	DBH (In)	Trunks
1623	Cedar Elm	Ulmus crassifolia	9	
1624	Post Oak	Quercus stellata	5.5	
1625	Post Oak	Quercus stellata	10	
1626	Post Oak	Quercus stellata	6.5	
1627	Post Oak	Quercus stellata	8.5	
1628	Post Oak	Quercus stellata	8.5	
1629	Post Oak	Quercus stellata	9	
1630	Post Oak	Quercus stellata	6	
1631	Post Oak	Quercus stellata	9	
1632	Post Oak	Quercus stellata	12.5	
1633	Post Oak	Quercus stellata	9.5	
1634	Eastern Red Cedar	Juniperus virginiana	2	
1635	Post Oak	Quercus stellata	8.5	
1636	Post Oak	Quercus stellata	6	
1637	Cedar Elm	Ulmus crassifolia	3	
1638	Post Oak	Quercus stellata	7	
1639	Post Oak	Quercus stellata	14	2X
1640	Post Oak	Quercus stellata	7.5	
1641	Post Oak	Quercus stellata	8.5	
1642	Post Oak	Quercus stellata	9	
1643	Cedar Elm	Ulmus crassifolia	3	
1644	Western Soapberry	Sapindus saponaria	3	
1645	Eve's Necklaoe	Sophora affinis	2	
1646	Post Oak	Quercus stellata	7	
1647	Post Oak	Quercus stellata	3	
1648	Cedar Elm	Ulmus crassifolia	5.5	
1649	Post Oak	Quercus stellata	8.5	
1650	Post Oak	Quercus stellata	8	
1651	Cedar Elm	Ulmus crassifolia	4.5	
1652	Post Oak	Quercus stellata	7.5	
1653	Post Oak	Quercus stellata	9.5	2X
1654	Western Soapberry	Sapindus saponaria	3	
1655	Post Oak	Quercus stellata	6.5	
1656	Post Oak	Quercus stellata	6	
1657	Post Oak	Quercus stellata	17	3X
1658	Cedar Elm	Ulmus crassifolia	6	
1659	Post Oak	Quercus stellata	13	
1660	Mexloan Plum	Prunus mexicana	2	
1661	Eve's Necklaoe	Sophora affinis	8	
1662	Post Oak	Quercus stellata	7	
1663	Post Oak	Quercus stellata	10	
1664	Post Oak	Quercus stellata	14.5	2X
1665	Post Oak	Quercus stellata	10.5	
1666	Post Oak	Quercus stellata	8.5	
1667	Post Oak	Quercus stellata	10.5	
1668	Post Oak	Quercus stellata	8	
1669	Post Oak	Quercus stellata	12	
1670	Post Oak	Quercus stellata	9.5	
1671	Post Oak	Quercus stellata	2.5	
1672	Post Oak	Quercus stellata	13.5	2X
1673	Mexloan Plum	Prunus mexicana	2.5	
1674	Post Oak	Quercus stellata	6.5	
1675	Post Oak	Quercus stellata	13	2X
1676	Post Oak	Quercus stellata	6.5	
1677	Cedar Elm	Ulmus crassifolia	4	
1678	Post Oak	Quercus stellata	6.5	
1679	Cedar Elm	Ulmus crassifolia	6	
1680	Post Oak	Quercus stellata	7	
1681	Post Oak	Quercus stellata	7	
1682	Post Oak	Quercus stellata	5	
1683	Post Oak	Quercus stellata	7	
1684	Post Oak	Quercus stellata	7	
1685	Post Oak	Quercus stellata	5.5	
1686	Post Oak	Quercus stellata	14	2X
1687	Post Oak	Quercus stellata	6.5	
1688	Post Oak	Quercus stellata	7.5	
1689	Post Oak	Quercus stellata	12.5	2X
1690	Post Oak	Quercus stellata	8.5	
1691	Post Oak	Quercus stellata	8.5	
1692	Post Oak	Quercus stellata	12	2X
1693	Post Oak	Quercus stellata	7.5	
1694	Post Oak	Quercus stellata	8	
1695	Post Oak	Quercus stellata	7	
1696	Post Oak	Quercus stellata	7.5	
1697	Post Oak	Quercus stellata	8	
1698	Post Oak	Quercus stellata	10	
1699	Post Oak	Quercus stellata	10	
1700	Post Oak	Quercus stellata	14.5	
1701	Post Oak	Quercus stellata	7	
1702	Post Oak	Quercus stellata	7	
1703	Post Oak	Quercus stellata	9	
1704	Post Oak	Quercus stellata	11.5	
1705	Mexloan Plum	Prunus mexicana	8	
1706	Mexloan Plum	Prunus mexicana	4.5	
1707	Eastern Red Cedar	Juniperus virginiana	3	
1708	Eastern Red Cedar	Juniperus virginiana	8	
1709	Eastern Red Cedar	Juniperus virginiana	6	
1710	Black Jack Oak	Quercus marilandica	3	
1711	Eastern Red Cedar	Juniperus virginiana	2.5	
1712	Post Oak	Quercus stellata	21.5	
1713	Black Jack Oak	Quercus marilandica	5	
1714	Post Oak	Quercus stellata	5.5	
1715	Mexloan Plum	Prunus mexicana	2.5	
1716	Post Oak	Quercus stellata	10	
1717	Cedar Elm	Ulmus crassifolia	7.5	2X
1718	Post Oak	Quercus stellata	7	
1719	Post Oak	Quercus stellata	9	
1720	Post Oak	Quercus stellata	12.5	
1721	Post Oak	Quercus stellata	11	
1722	Post Oak	Quercus stellata	8	
1723	Post Oak	Quercus stellata	15	
1724	Post Oak	Quercus stellata	11.5	
1725	Post Oak	Quercus stellata	6.5	
1726	Post Oak	Quercus stellata	9.5	
1727	Eve's Necklaoe	Sophora affinis	3	
1728	Mexloan Plum	Prunus mexicana	3	
1729	Post Oak	Quercus stellata	7	
1730	Post Oak	Quercus stellata	12.5	
1731	Mexloan Plum	Prunus mexicana	4	
1732	Post Oak	Quercus stellata	25.5	2X
1733	Mexloan Plum	Prunus mexicana	5	

Tag ID	Common Name	Scientific Name	DBH (In)	Trunks
1734	Cedar Elm	Ulmus crassifolia	3.5	
1735	Post Oak	Quercus stellata	25	
1736	Cedar Elm	Ulmus crassifolia	3	
1737	Mexloan Plum	Prunus mexicana	3.5	
1738	Post Oak	Quercus stellata	13	
1739	Post Oak	Quercus stellata	16	
1740	Post Oak	Quercus stellata	16.5	
1741	Cedar Elm	Ulmus crassifolia	3.5	
1742	Post Oak	Quercus stellata	11.5	
1743	Cedar Elm	Ulmus crassifolia	3.5	
1744	Mexloan Plum	Prunus mexicana	2	
1745	Eastern Red Cedar	Juniperus virginiana	9	2X
1746	Eastern Red Cedar	Juniperus virginiana	3	
1747	Eastern Redbud	Cercis canadensis	2	
1748	Post Oak	Quercus stellata	20	
1749	Post Oak	Quercus stellata	19	
1750	Post Oak	Quercus stellata	20.5	
1751	Cedar Elm	Ulmus crassifolia	3.5	
1752	Eastern Redbud	Cercis canadensis	5	5X
1753	Post Oak	Quercus stellata	10	
1754	Post Oak	Quercus stellata	6	
1755	Post Oak	Quercus stellata	8.5	
1756	Post Oak	Quercus stellata	7.5	
1757	Mexloan Plum	Prunus mexicana	4	
1758	Eastern Redbud	Cercis canadensis	3	3X
1759	Post Oak	Quercus stellata	6.5	
1760	Post Oak	Quercus stellata	5	
1761	Post Oak	Quercus stellata	7	
1762	Post Oak	Quercus stellata	6	
1763	Post Oak	Quercus stellata	8.5	
1764	Post Oak	Quercus stellata	15.5	2X
1765	Post Oak	Quercus stellata	7.5	
1766	Post Oak	Quercus stellata	12	
1767	Post Oak	Quercus stellata	12	
1768	Post Oak	Quercus stellata	7	
1769	Post Oak	Quercus stellata	7	
1770	Post Oak	Quercus stellata	8	
1771	Cedar Elm	Ulmus crassifolia	7	
1772	Eve's Necklaoe	Sophora affinis	2	
1773	Mexloan Plum	Prunus mexicana	4	
1774	Cedar Elm	Ulmus crassifolia	4.5	
1775	Honey Locust	Gleditsia triacanthos	7	
1776	Mexloan Plum	Prunus mexicana	4	2X
1777	Eastern Red Cedar	Juniperus virginiana	3.5	
1778	Eastern Red Cedar	Juniperus virginiana	3	
1779	Honey Locust	Gleditsia triacanthos	5	2X
1780	Eastern Red Cedar	Juniperus virginiana	8	
1781	Cedar Elm	Ulmus crassifolia	4	
1782	Eve's Necklaoe	Sophora affinis	3	
1783	Cedar Elm	Ulmus crassifolia	3	
1784	Cedar Elm	Ulmus crassifolia	3	
1785	Cedar Elm	Ulmus crassifolia	8	2X
1786	Cedar Elm	Ulmus crassifolia	3	
1787	Cedar Elm	Ulmus crassifolia	3	
1788	Cedar Elm	Ulmus crassifolia	3.5	
1789	Cedar Elm	Ulmus crassifolia	3	
1790	Eastern Red Cedar	Juniperus virginiana	12	
1791	Eastern Red Cedar	Juniperus virginiana	10	
1792	Cedar Elm	Ulmus crassifolia	3.5	
1793	Eastern Red Cedar	Juniperus virginiana	7	
1794	Eastern Red Cedar	Juniperus virginiana	5	
1795	Cedar Elm	Ulmus crassifolia	4	
1796	Eastern Red Cedar	Juniperus virginiana	2	
1797	Eastern Red Cedar	Juniperus virginiana	3	
1798	Cedar Elm	Ulmus crassifolia	2	
1799	Cedar Elm	Ulmus crassifolia	4	
1800	Cedar Elm	Ulmus crassifolia	3	
1801	Eastern Red Cedar	Juniperus virginiana	8	
1802	Cedar Elm	Ulmus crassifolia	11	
1803	Cedar Elm	Ulmus crassifolia	4	
1804	Honey Locust	Gleditsia triacanthos	3	
1805	Cedar Elm	Ulmus crassifolia	3	
1806	Eastern Red Cedar	Juniperus virginiana	7.5	2X
1807	Eastern Red Cedar	Juniperus virginiana	5	
1808	Cedar Elm	Ulmus crassifolia	4	
1809	Cedar Elm	Ulmus crassifolia	3	
1810	Cedar Elm	Ulmus crassifolia	9.5	
1811	Post Oak	Quercus stellata	10	
1812	Cedar Elm	Ulmus crassifolia	6	2X
1813	Post Oak	Quercus stellata	25	3X
1814	Post Oak	Quercus stellata	4	
1815	Eastern Red Cedar	Juniperus virginiana	3.5	
1816	Honey Locust	Gleditsia triacanthos	3	
1817	Honey Locust	Gleditsia triacanthos	5.5	
1818	Eastern Red Cedar	Juniperus virginiana	12	
1819	Cedar Elm	Ulmus crassifolia	4	
1820	Eastern Red Cedar	Juniperus virginiana	12	
1821	Cedar Elm	Ulmus crassifolia	3.5	
1822	Eastern Red Cedar	Juniperus virginiana	3	
1823	Eastern Red Cedar	Juniperus virginiana	12	
1824	Cedar Elm	Ulmus crassifolia	3.5	
1825	Cedar Elm	Ulmus crassifolia	4	
1826	Post Oak	Quercus stellata	5.5	
1827	Eastern Red Cedar	Juniperus virginiana	8	
1828	Honey Locust	Gleditsia triacanthos	3	
1829	Eastern Red Cedar	Juniperus virginiana	4	
1830	Eastern Red Cedar	Juniperus virginiana	9	
1831	Eastern Red Cedar	Juniperus virginiana	8	
1832	Cedar Elm	Ulmus crassifolia	6	
1833	Eastern Red Cedar	Juniperus virginiana	8	
1834	Cedar Elm	Ulmus crassifolia	3.5	
1835	Honey Locust	Gleditsia triacanthos	3.5	
1836	Eastern Red Cedar	Juniperus virginiana	6	2X
1837	Eastern Red Cedar	Juniperus virginiana	7	
1838	Eastern Red Cedar	Juniperus virginiana	7	
1839	Cedar Elm	Ulmus crassifolia	4.5	
1840	Eastern Red Cedar	Juniperus virginiana	8	
1841	Eastern Red Cedar	Juniperus virginiana	9.5	2X
1842	Eastern Red Cedar	Juniperus virginiana	12	
1843	Eastern Red Cedar	Juniperus virginiana	7.5	
1844	Eastern Red Cedar	Juniperus virginiana	3	

Tag ID	Common Name	Scientific Name	DBH (In)	Trunks
1845	Eastern Red Cedar	Juniperus virginiana	3	
1846	Black Jack Oak	Quercus marilandica	16	
1847	Honey Locust	Gleditsia triacanthos	6.5	2X
1848	Cedar Elm	Ulmus crassifolia	4	
1849	Eastern Red Cedar	Juniperus virginiana	12.5	3X
1850	Black Jack Oak	Quercus marilandica	7	
1851	Eastern Red Cedar	Juniperus virginiana	8	
1852	Eastern Red Cedar	Juniperus virginiana	3	
1853	Cedar Elm	Ulmus crassifolia	5	
1854	Possumhaw Holly	Ilex decidua	4	4X
1855	Eastern Red Cedar	Juniperus virginiana	8	
1856	Eastern Red Cedar	Juniperus virginiana	5	
1857	Eastern Red Cedar	Juniperus virginiana	5	
1858	Cedar Elm	Ulmus crassifolia	3	
1859	Eve's Necklaoe	Sophora affinis	3	
1860	Eastern Red Cedar	Juniperus virginiana	5	
1861	Cedar Elm	Ulmus crassifolia	6.5	1
1862	Post Oak	Quercus stellata	10	1
1863	Post Oak	Quercus stellata	9	1
1864	Cedar Elm	Ulmus crassifolia	13.5	2
1865	Post Oak	Quercus stellata	10	1
1866	Post Oak	Quercus stellata	8	2
1867	Post Oak	Quercus stellata	10	1
1868	Post Oak	Quercus stellata	7	1
1869	Post Oak	Quercus stellata	9	1
1870	Post Oak	Quercus stellata	6	1
1871	Post Oak	Quercus stellata	9.5	1
1872	Post Oak	Quercus stellata	9.5	2
1873	Cedar Elm	Ulmus crassifolia	12	1
1874	Cedar Elm	Ulmus crassifolia	9	1
1875	Cedar Elm	Ulmus crassifolia	8	2
1876	Cedar Elm	Ulmus crassifolia	7.5	1
1877	Cedar Elm	Ulmus crassifolia	7	1
1878	Cedar Elm	Ulmus crassifolia	9.5	1
1879	Cedar Elm	Ulmus crassifolia	20.5	3
1880	Cedar Elm	Ulmus crassifolia	10	1
1881	Cedar Elm	Ulmus crassifolia	20	1
1882	Post Oak	Quercus stellata	10	1
1883	Cedar Elm	Ulmus crassifolia	9.5	2
1884	Post Oak	Quercus stellata	9	1
1885	Post Oak	Quercus stellata	7	1
1886	Post Oak	Quercus stellata	7	1
1887	Post Oak	Quercus stellata	7	1
1888	Post Oak	Quercus stellata	7	1
1889	Post Oak	Quercus stellata	6	1
1890	Post Oak	Quercus stellata	6.5	1
1891	Cedar Elm	Ulmus crassifolia	6	1
1892	Post Oak	Quercus stellata	8	1
1893	Post Oak	Quercus stellata	10	1
1894	Post Oak	Quercus stellata	8	1
1895	Post Oak	Quercus stellata	17	2
1896	Cedar Elm	Ulmus crassifolia	8	1
1897	Cedar Elm	Ulmus crassifolia	9.5	1
1898	Cedar Elm	Ulmus crassifolia	19.5	2
1899	Post Oak	Quercus stellata	6.5	1
1900	Post Oak	Quercus stellata	8.5	1
1901	Post Oak	Quercus stellata	10	1









