

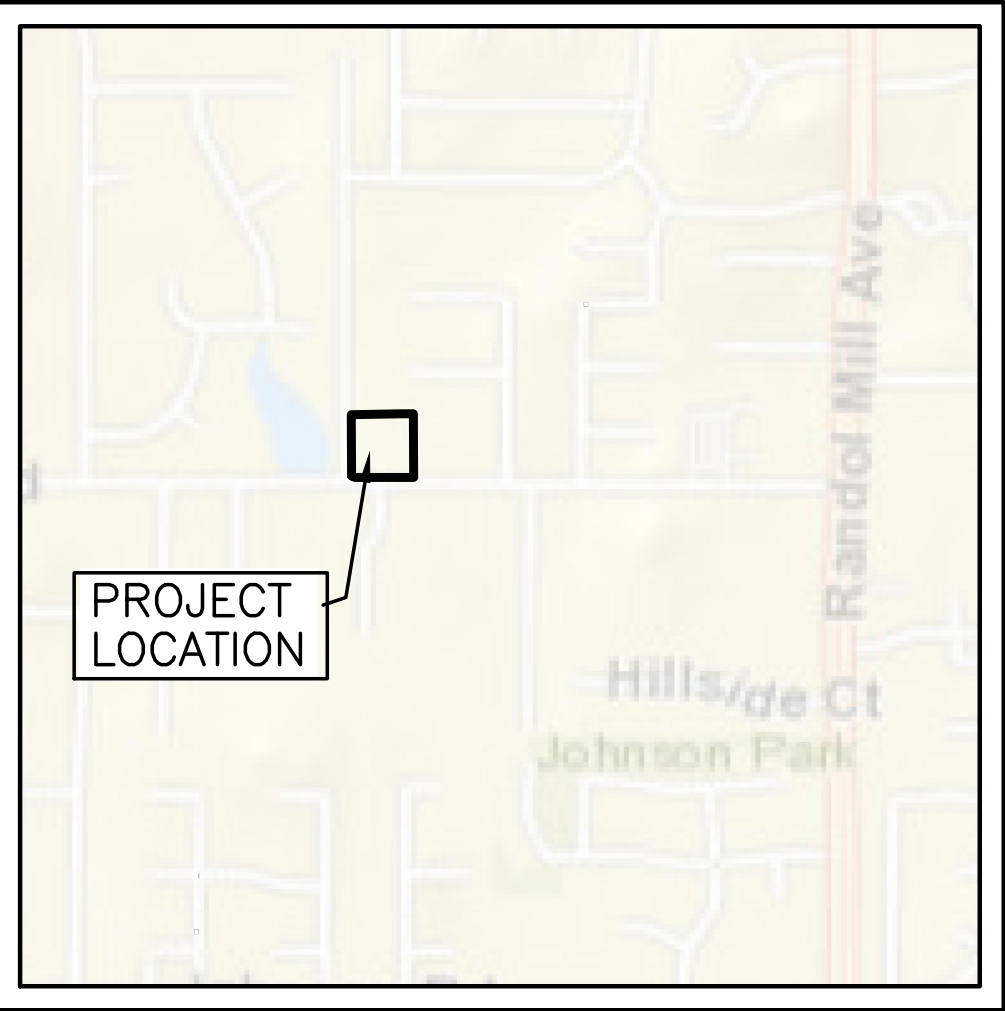
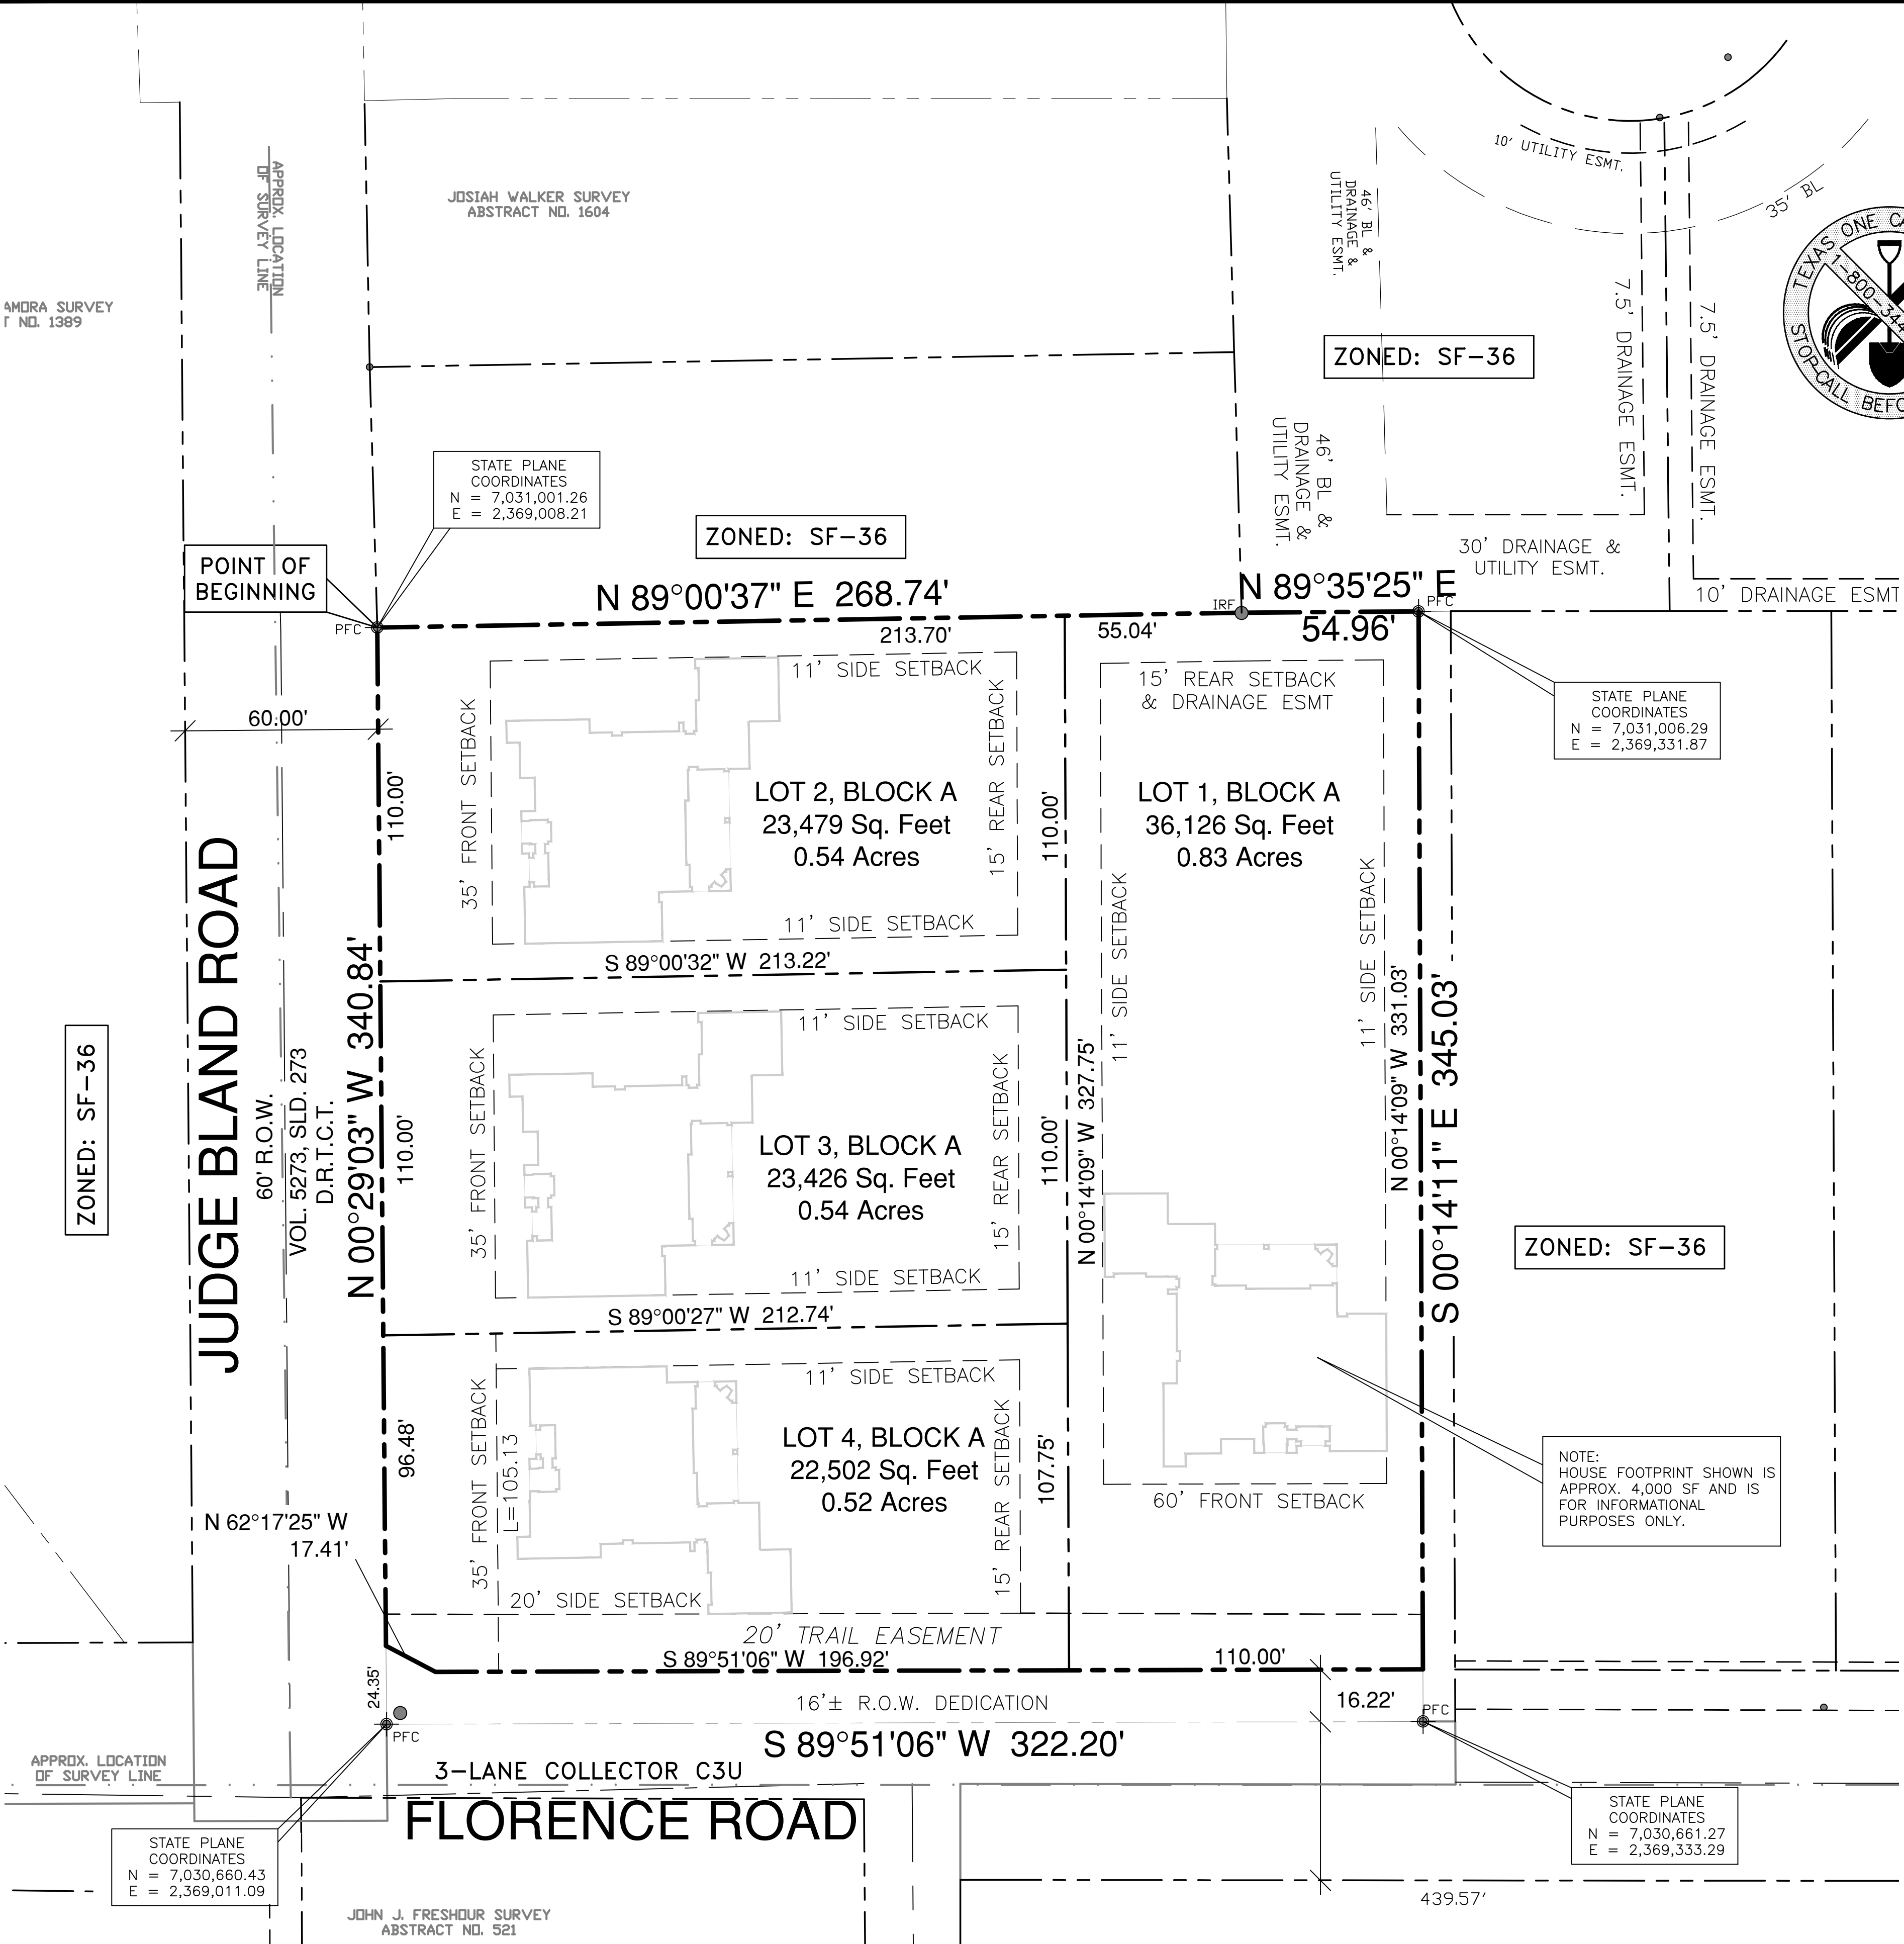


No.	REVISIONS/ SUBMISSIONS	Date

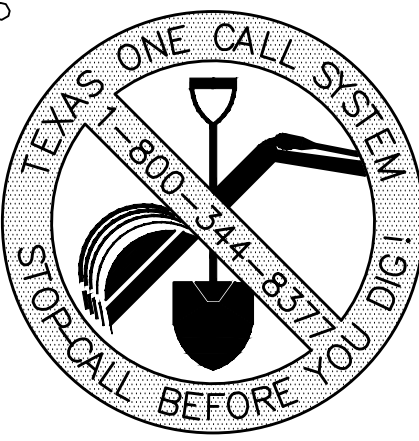


LOCATION MAP
SCALE: 1"=1000'

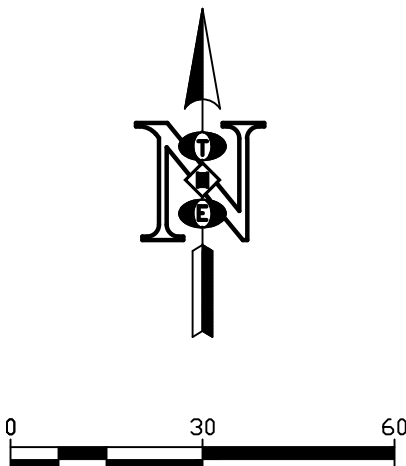

PRELIMINARY
FOR INTERIM REVIEW ONLY

By THOMAS L. HOOVER P.E.# 62493
Date 01-06-25

THOMAS HOOVER ENGINEERING, LLC
NOT FOR CONSTRUCTION, BIDDING, OR PERMIT PURPOSES

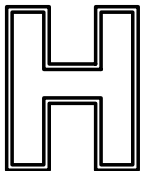

THOMAS HOOVER ENGINEERING, LLC
P.O. BOX 1808
KELLER, TEXAS 76244
(817) 913-1350 PH.
T.B.P.E. FIRM REGISTRATION NO. 006009

PENTAVIA
LOTS 1 - 4, BLOCK A
ROANOKE CHRISTIAN CENTER ADDITION
JOSIAH WALKER SURVEY, ABSTRACT 1604
IN THE CITY OF KELLER,
TARRANT COUNTY, TEXAS.
2.54 ACRES OF LAND
CURRENT ZONING - "SF-36"

SITE PLAN			
DESIGNED	TLH	SCALE	PROJECT NO.
DRAWN	SDS	1"=30'	
CHECKED	TLH	DATE	
01-06-25			SHEET DS-1 of