

WYNDHAM PROPERTIES, LTD.
640 W. SOUTHLAKE BLVD., STE. #200
SOUTHLAKE, TX. 76092


KELLER, TEXAS

PRIZM ARCHITECTS
INTERNATIONAL LTD., INC.

ARCHITECTS DESIGNERS PLANNERS
580 DECKER DRIVE, SUITE 170
IRVING, TEXAS 75062
(972) 714-0420, FAX (972) 714-0282

THIS DOCUMENT IS FOR INTERIM
REVIEW ONLY AND NOT INTENDED
TO BE USED FOR CONSTRUCTION,
BIDDING, OR PERMIT PURPOSES.
RODNEY C. ST JOHN, AIA
REGISTERED ARCHITECT
TEXAS NO. 14791


1/6/2020

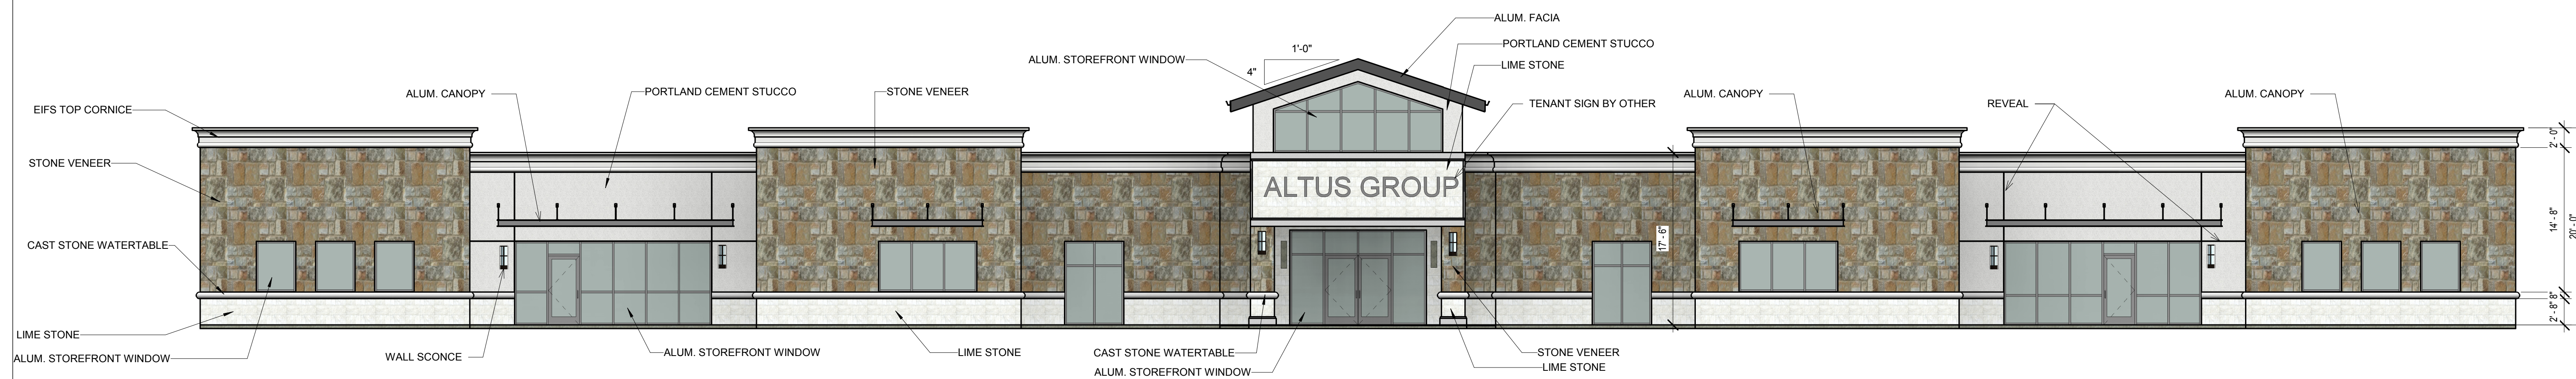


1 WEST ELEVATION COLOR
1/8" = 1'-0"



2 NORTH ELEVATION COLOR
1/8" = 1'-0"

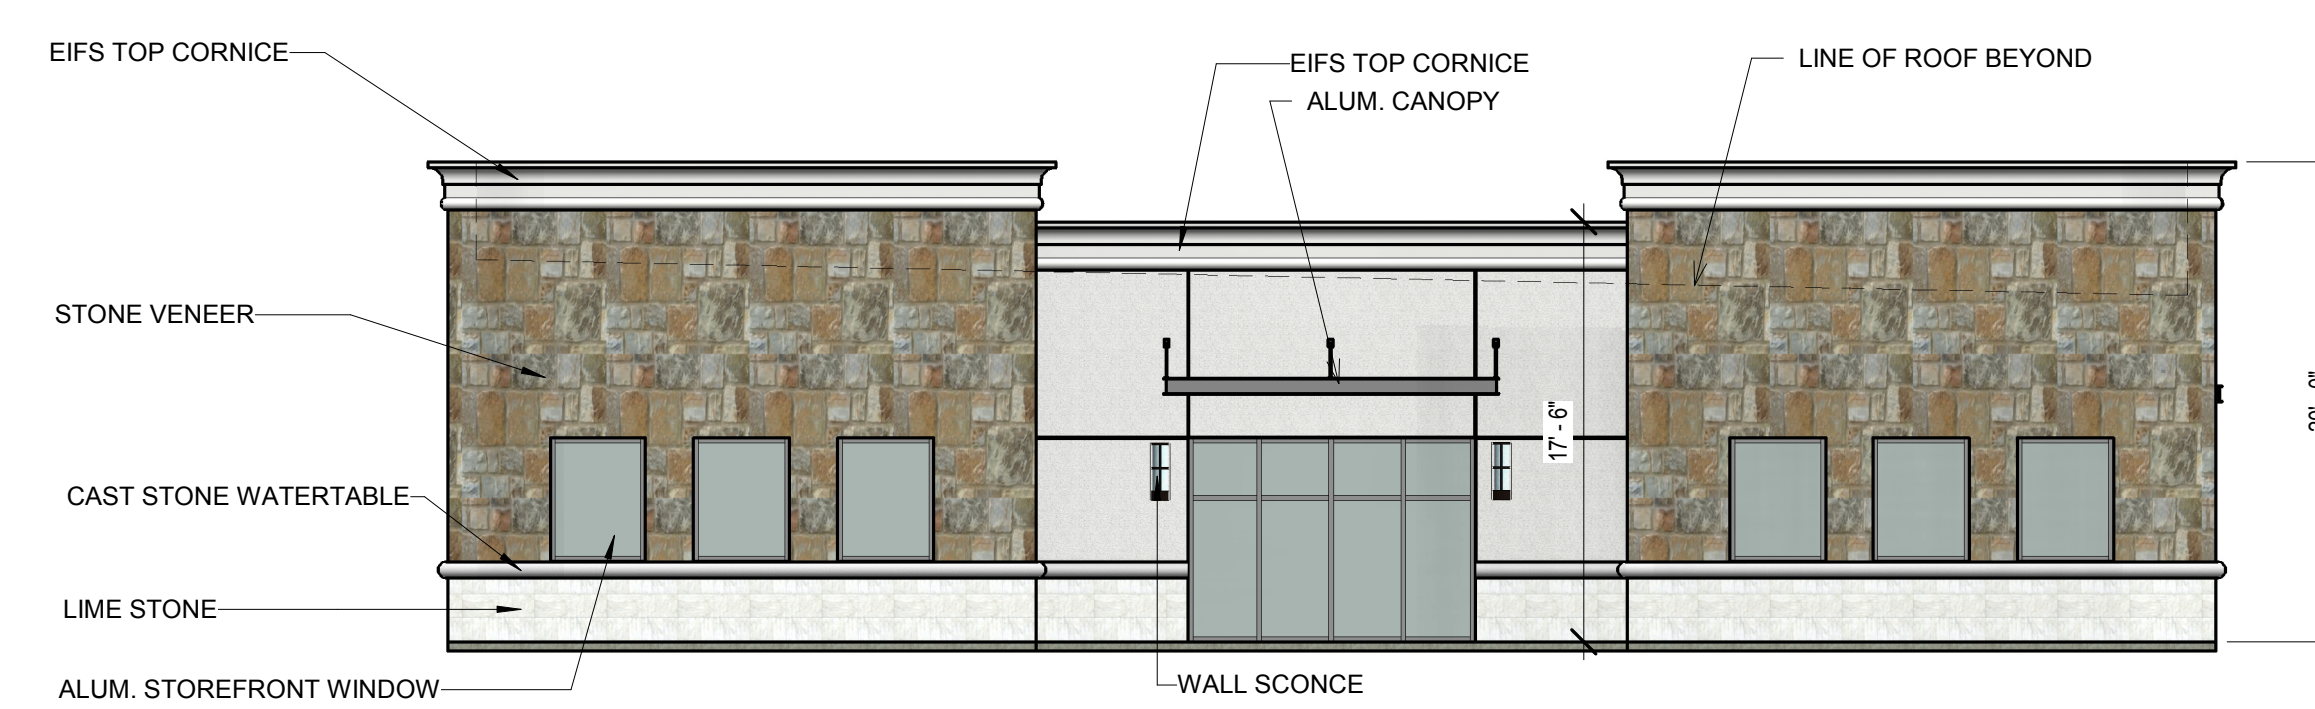

3 SOUTH ELEVATION COLOR
1/8" = 1'-0"

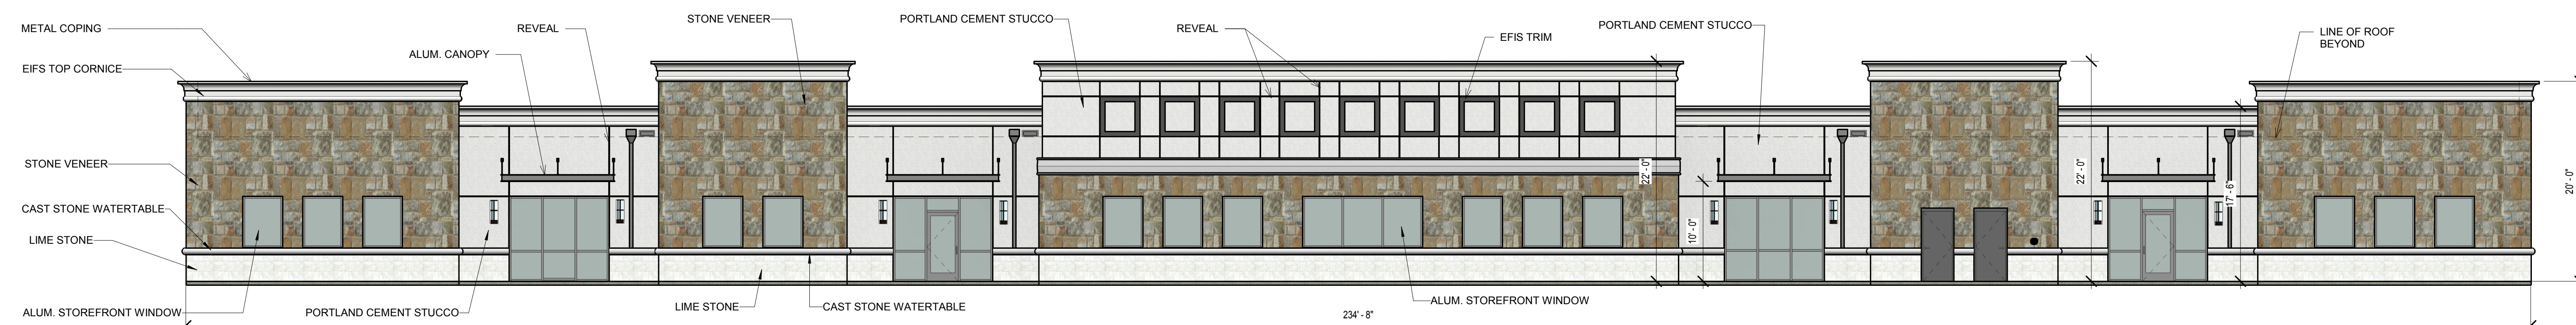

4 EAST ELEVATION COLOR
1/8" = 1'-0"

NOTE: ALL EXTERIOR MATERIALS
SHALL MATCH ADJACENT BOWDEN
EVENT CENTER FINISHES.

MATERIAL CALCULATIONS TABLE

NORTH ELEVATION:			EAST ELEVATION:		
LIMESTONE:	164 SF	12%	LIMESTONE:	501 SF	11%
STONE VENEER:	586 SF	41%	STONE VENEER:	1,519 SF	32%
DOORS & WINDOWS:	233 SF	16%	DOORS & WINDOWS:	733 SF	16%
STUCCO:	236 SF	17%	STUCCO:	1,261 SF	26%
CAST STONE:	41 SF	3%	CAST STONE:	233 SF	5%
EIFS TRIM:	156 SF	11%	EIFS TRIM:	468 SF	10%
	1,416 SF	100%		4,715 SF	100%
SOUTH ELEVATION:			WEST ELEVATION:		
LIMESTONE:	164 SF	12%	LIMESTONE:	567 SF	13%
STONE VENEER:	586 SF	41%	STONE VENEER:	1,886 SF	42%
DOORS & WINDOWS:	233 SF	16%	DOORS & WINDOWS:	900 SF	20%
STUCCO:	236 SF	17%	STUCCO:	538 SF	12%
CAST STONE:	41 SF	3%	CAST STONE:	145 SF	3%
EIFS TRIM:	156 SF	11%	EIFS TRIM:	450 SF	10%
	1,416 SF	100%	METAL FASCIA	28 SF	1%
				4,514 SF	100%



6 3D VIEW

KELLER-OFFICE
1807 KELLER PARKWAY
KELLER, TX. 76248

COLORED ELEVATIONS

Project Number	Project Number
Date	1/6/2020
Drawn By	Author
Checked By	Checker

PZ-1

Scale As indicated

