



Exhibit A

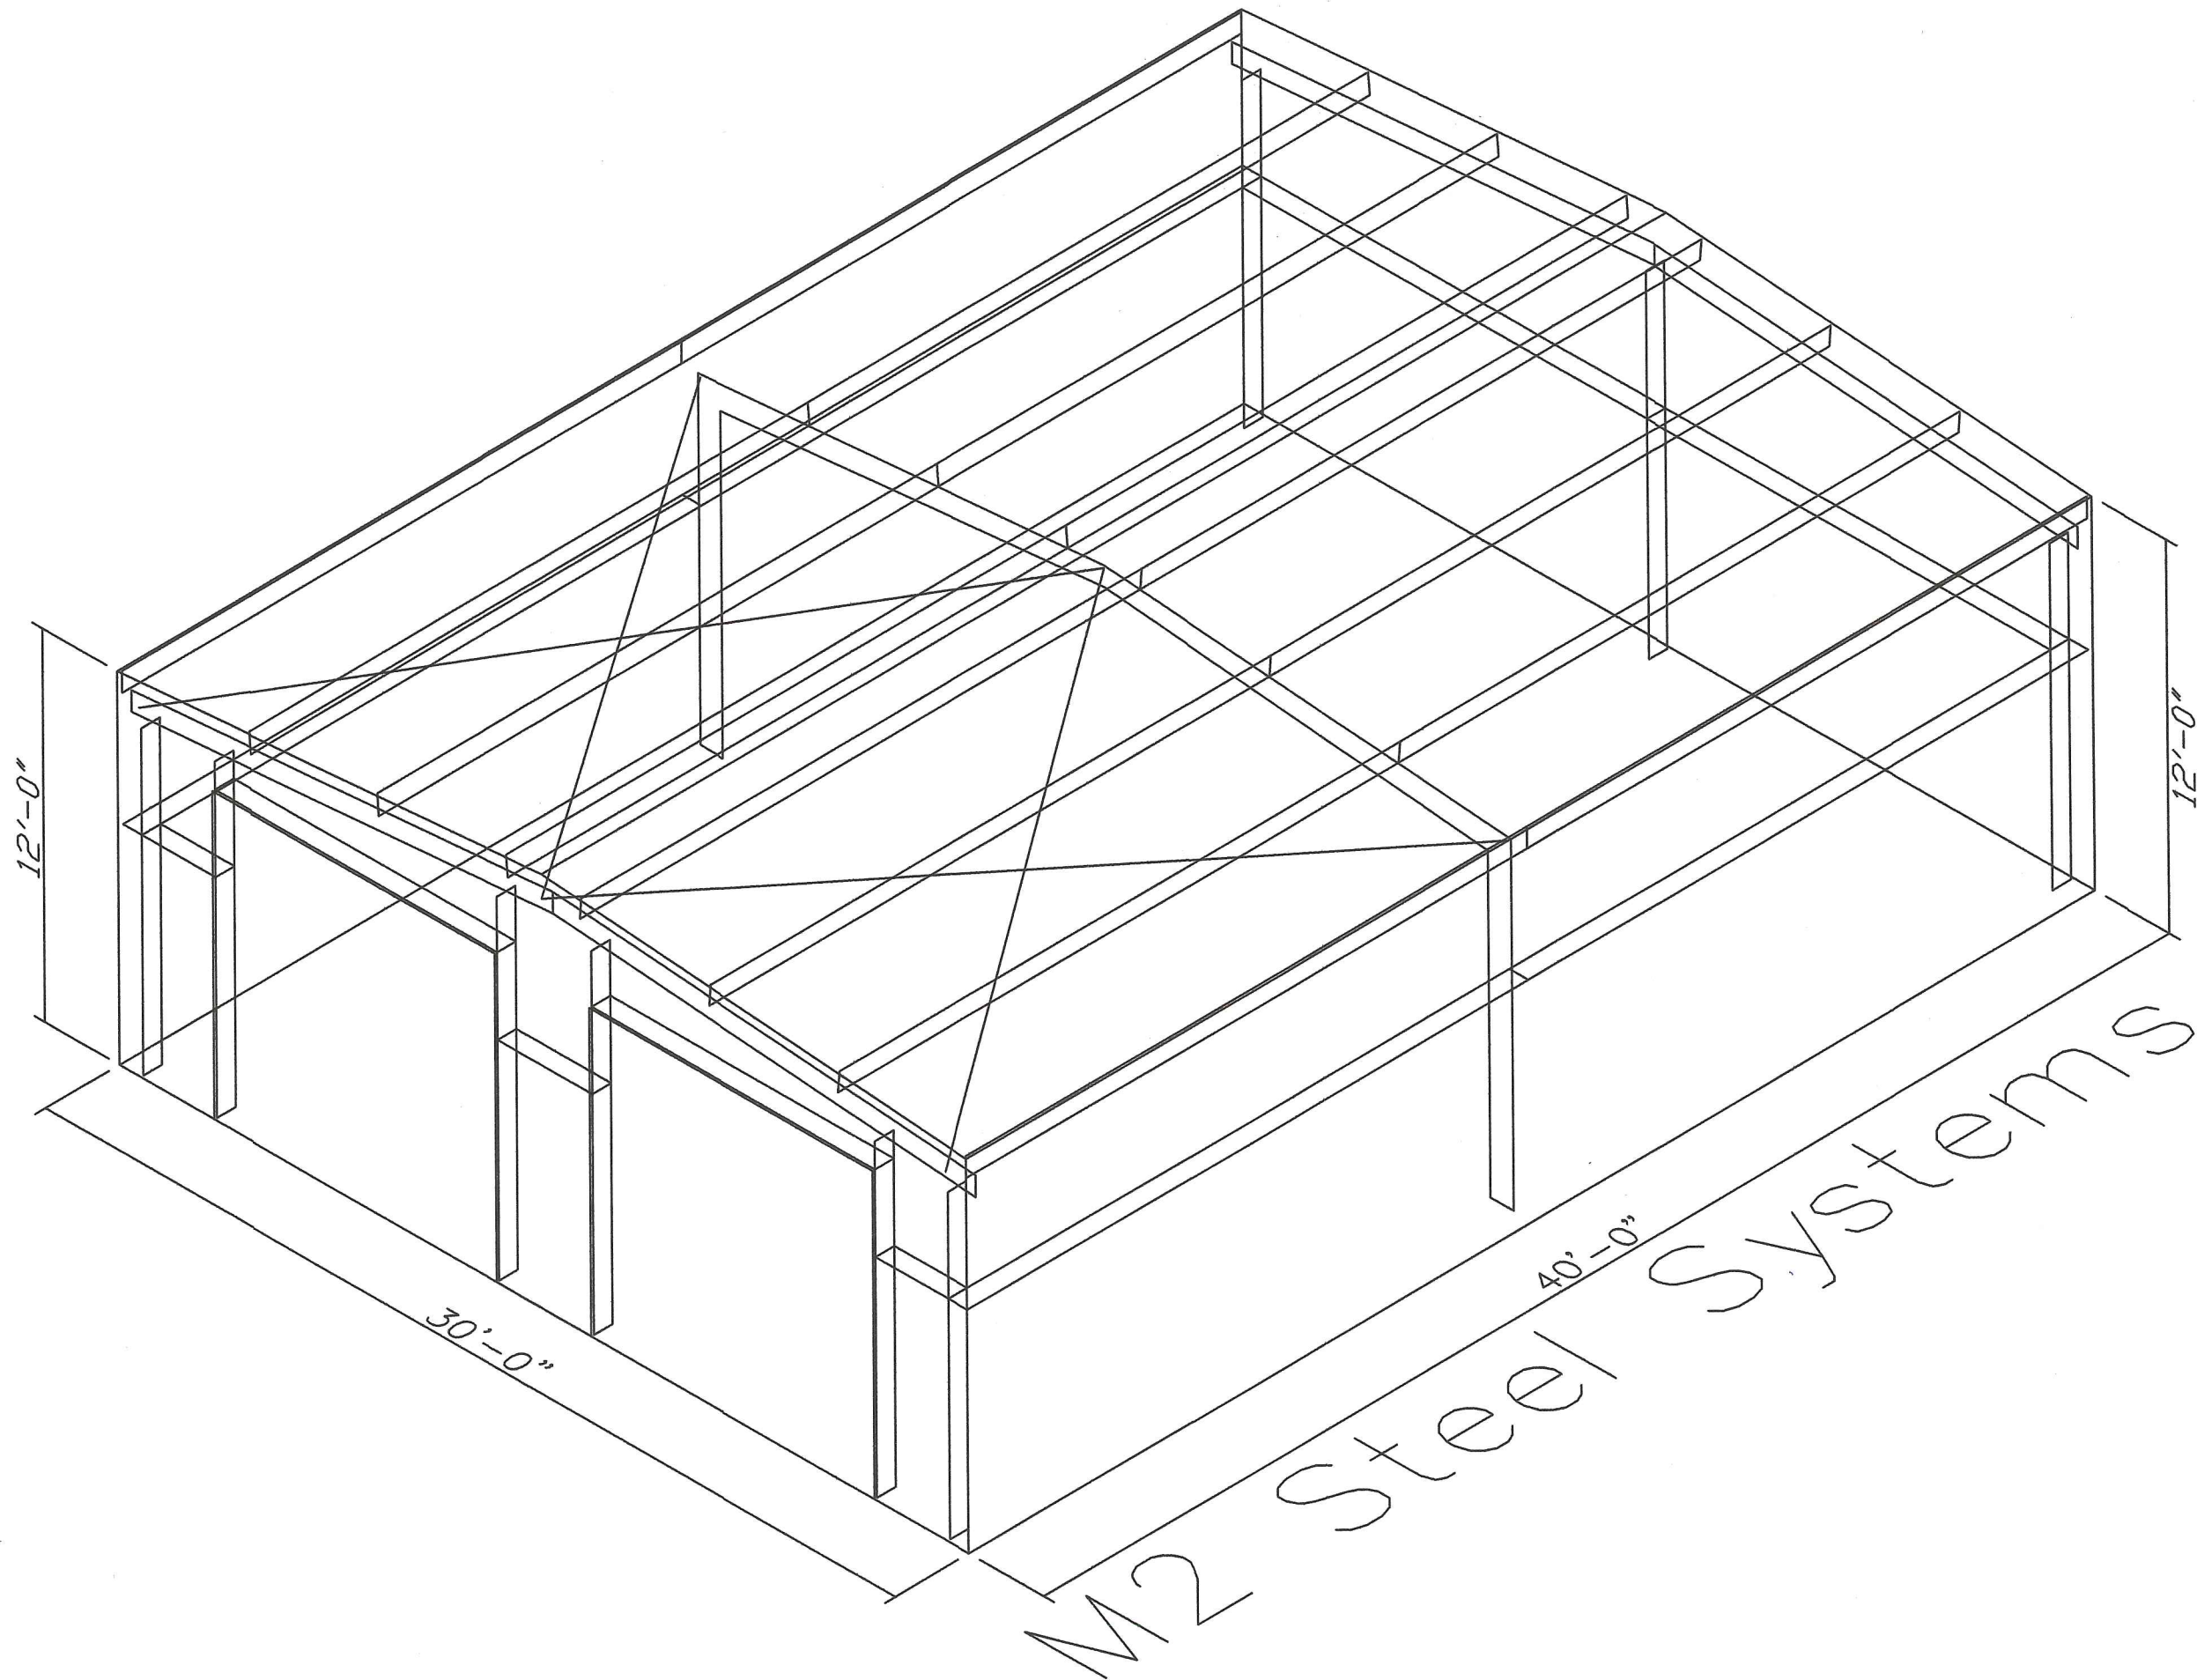

RECEIVED
MAY 19 2017

BY:

Exhibit A

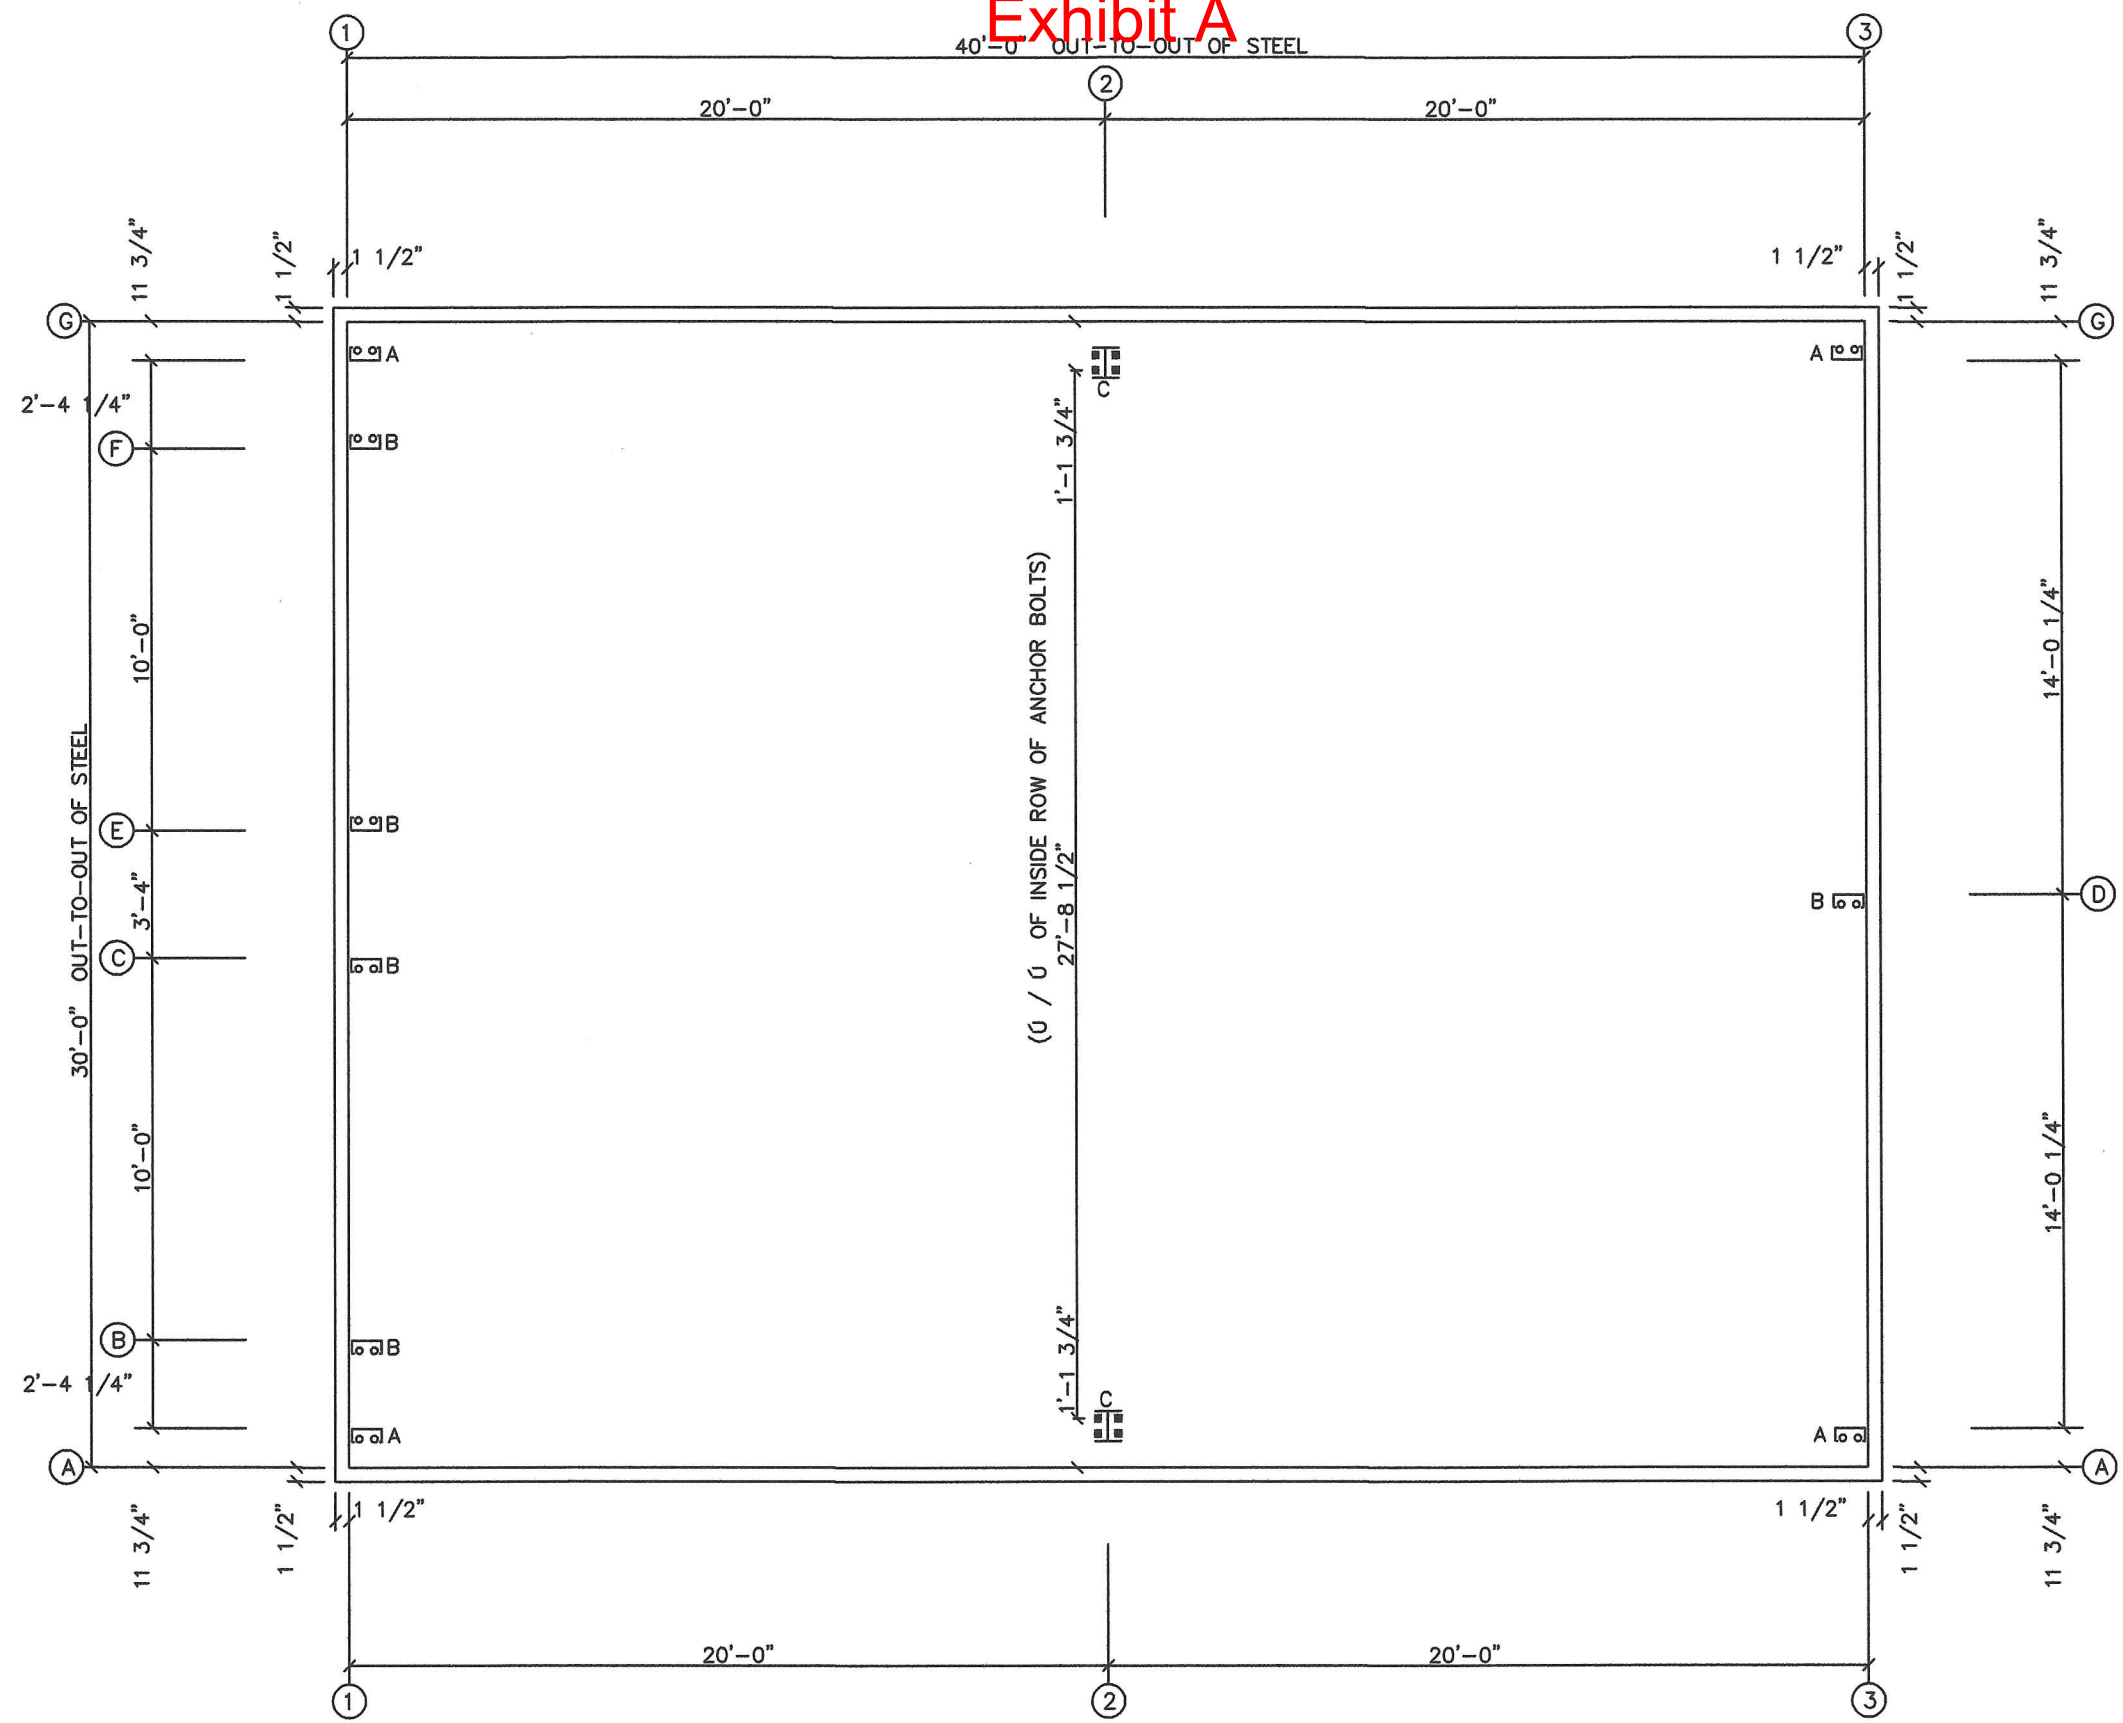

ANCHOR BOLT PLAN
NOTE: All Base Plates @ 100'-0" (FINISH FLOOR)

RECEIVED
MAY 19 2017

BY:

APPROVAL REQUIRED	
<input type="checkbox"/> NO EXCEPTION TAKEN	
<input type="checkbox"/> REJECTED	
<input type="checkbox"/> MAKE CORRECTION NOTED	
<input type="checkbox"/> REVISE AND RE-SUBMIT	
BY: _____	
DATE: _____	

REVISIONS			
NO.	DATE	DESCRIPTION	BY

M2 STEEL SYSTEMS		www.m2steelsystems.com	
DESCRIPTION: Burn		SIZE: H	
JOB SITE: _____		CUSTOMER: Marcus	
LOCATION: _____		ADDRESS: _____	
DESIGNED BY: AS	DATE: 5/17/17	SCALE: N.T.S.	JOB NO. Elevation_233
DRAWN BY: LG			FR: _____
			SHEET NO. of
			ISSUE #

MEMBER TABLE		
ROOF PLAN		
MARK	PART	LENGTH
P-1	8X25Z16	22'-1 1/2"
E-1	L8E14	19'-11 1/2"
CB-1	CB0250	23'-2"
CB-2	CB0250	23'-5"




RECEIVED
MAY 19 2017

BY:

<p align="center">APPROVAL REQUIRED</p> <p> <input type="checkbox"/> NO EXCEPTION TAKEN <input type="checkbox"/> REJECTED <input type="checkbox"/> MAKE CORRECTION NOTED <input type="checkbox"/> REVISE AND RE-SUBMIT </p>	
<p>BY: _____</p> <p>DATE: _____</p>	


REVISIONS				
REL	DATE	DESCRIPTION	BY	CK'D


M2 STEEL SYSTEMS


www.M2steelsystems.com

DESCRIPTION		SIZE	N
TYPICAL W/		CUSTOMER	
Bolt E.C.		Fracus	
JOBSITE		ADDRESS	
LOCATION		Frisco, TX	
DES BY	DRAWN BY	DATE	SCALE
AS	JLG	5/17/07	1/8" = 1'-0"
JOB NO.		Elevation 233	
DWG NO.		SHEET NO.	
OF		OF	

Exhibit A

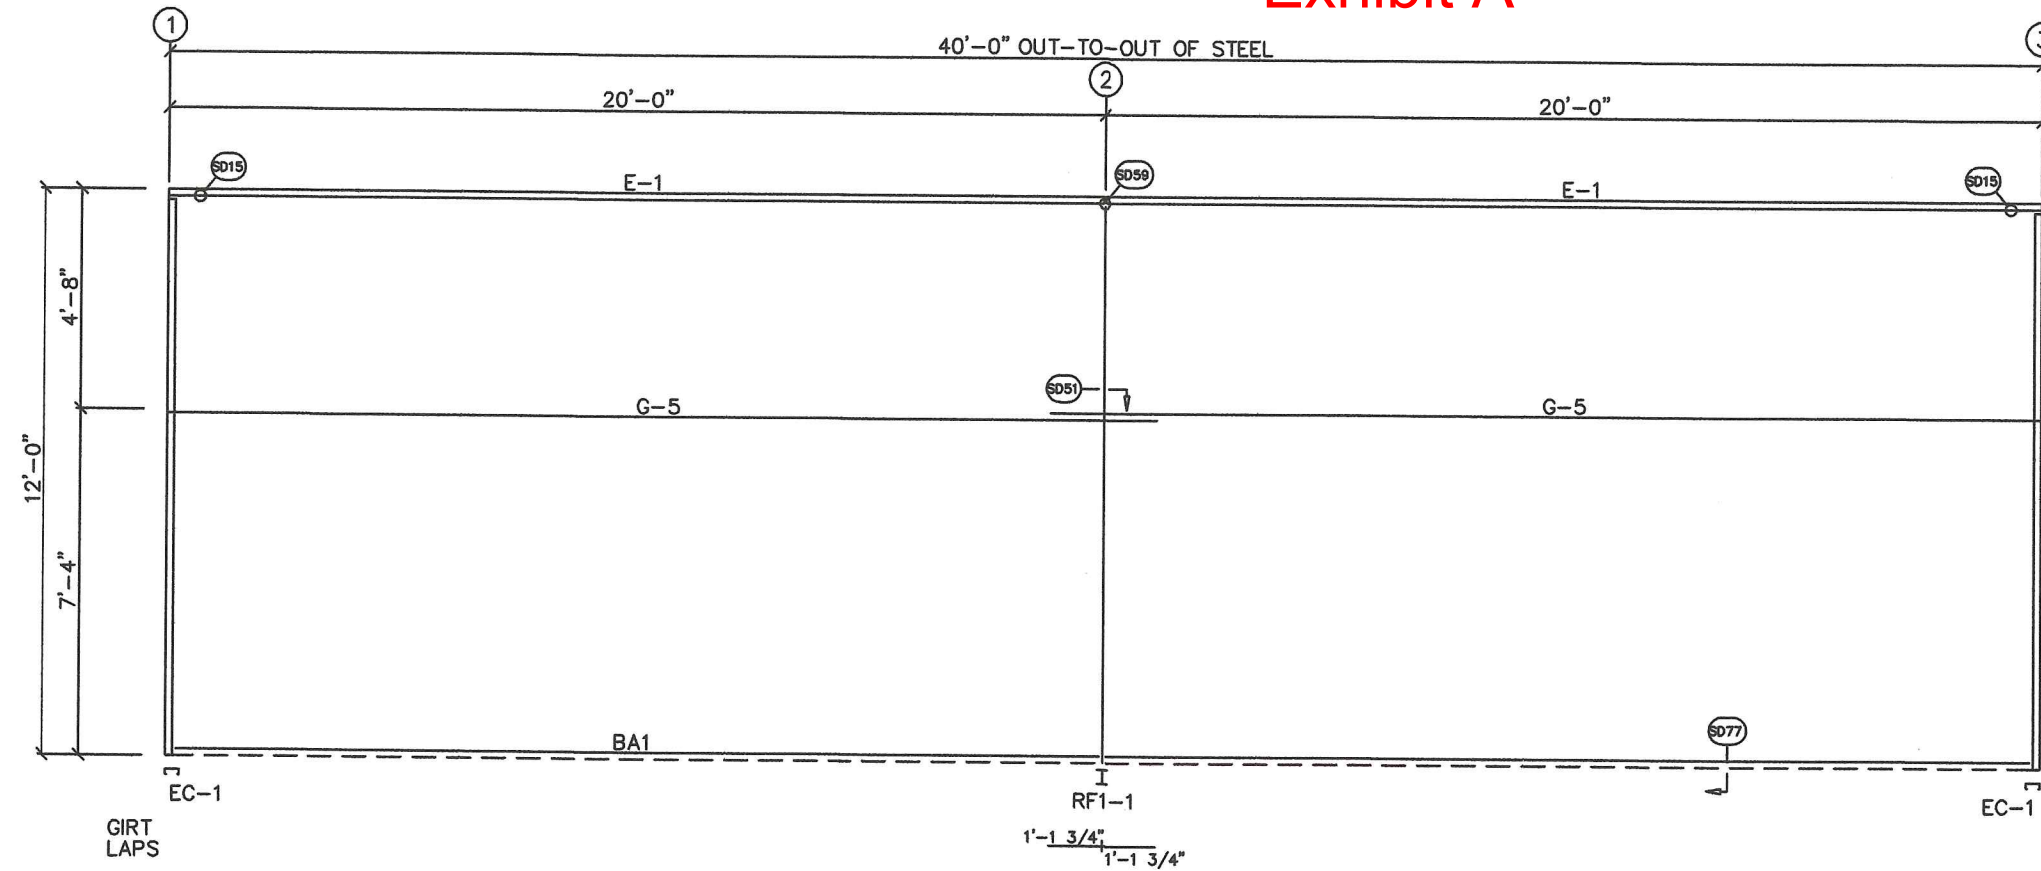

SIDEWALL FRAMING: FRAME LINE A

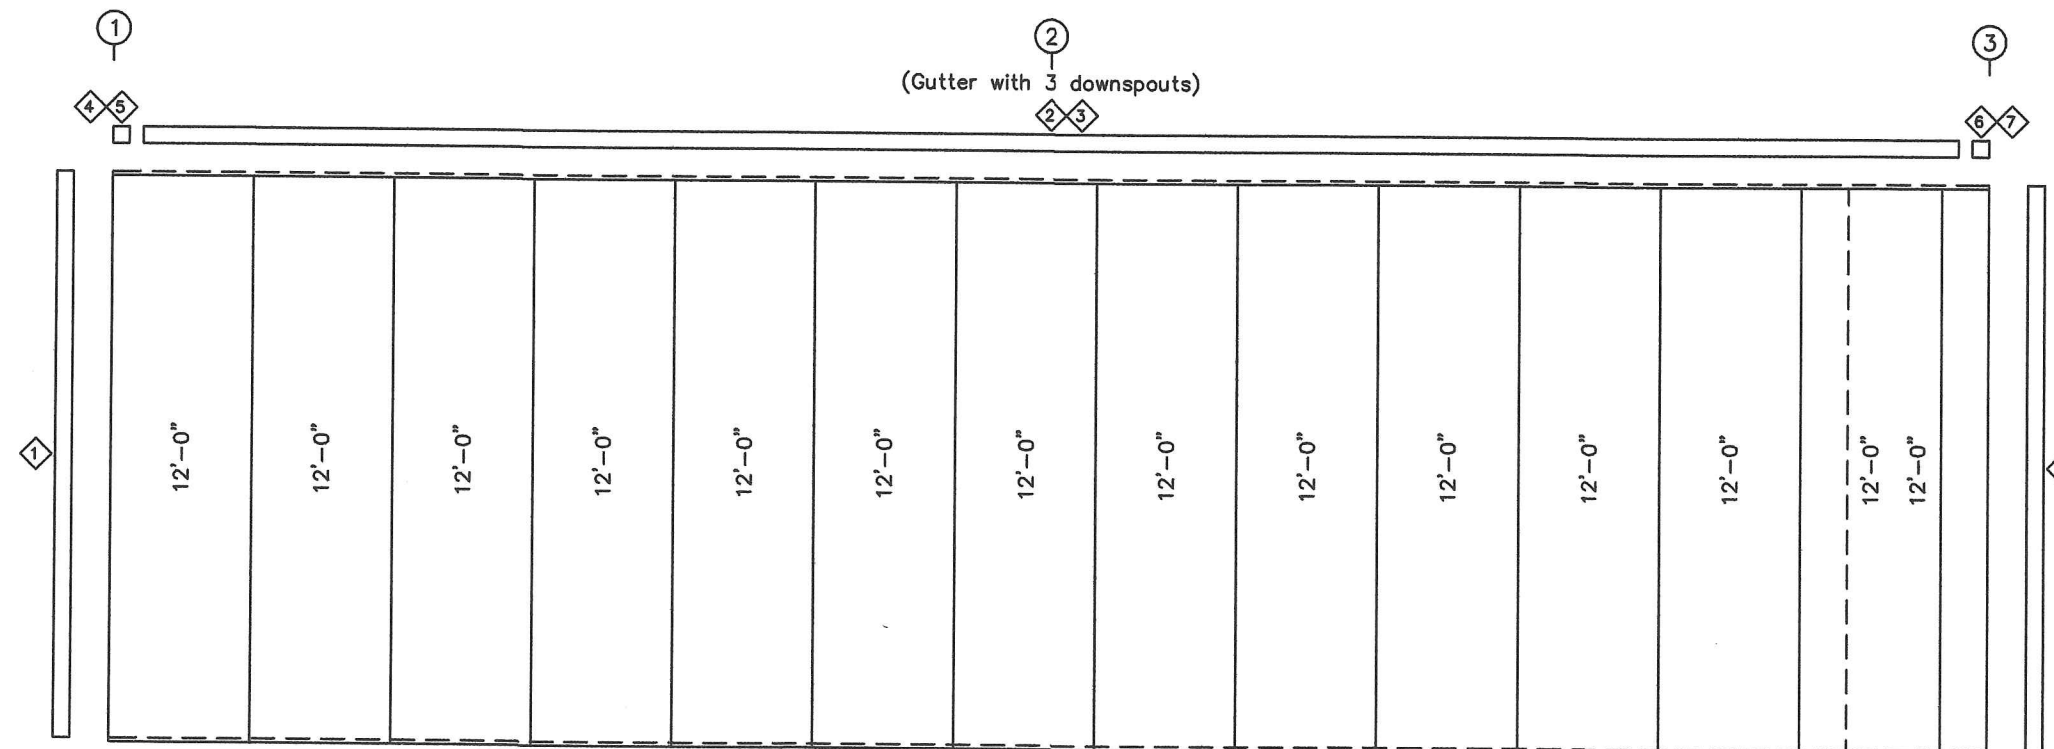

SIDEWALL SHEETING & TRIM: FRAME LINE A
PANELS: 26 Ga. PBR - Polar White

TRIM TABLE FRAME LINE A			
◇ID	PART	LENGTH	DETAIL
1	FL-10	12'-0"	TRIM_40
2	FL-32	20'-0"	TRIM_15
3	FL-31	20'-1"	
4	FL-32L	11'-0"	
5	FL-33L	8"	TRIM_85
6	FL-32R	11'-0"	TRIM_95
7	FL-33R	8"	

MEMBER TABLE		
FRAME LINE A		
MARK	PART	LENGTH
E-1	L8E14	19'-11 1/2"
G-5	8X25Z16	21'-1 1/2"

RECEIVED
MAY 19 2017

BY:

APPROVAL REQUIRED	
<input type="checkbox"/>	NO EXCEPTION TAKEN
<input type="checkbox"/>	REJECTED
<input type="checkbox"/>	MAKE CORRECTION NOTED
<input type="checkbox"/>	REVISE AND RE-SUBMIT
BY: _____	
DATE: _____	

[illegible]

The elevation drawing shows a building facade with a gabled roof. The overall width is 30'-0" OUT-TO-OUT OF STEEL, divided into two 14'-0 1/4" sections (SA1). The roof height is 12'-0", with a 4'-8" section above the main wall and a 7'-4" section below. The roof slope is 11 3/4" / 12. The roof structure includes ER-3 and ER-4 rafters, SD1 and SD2 ridge purlins, and SD21 and SD43 wall purlins. The main wall is supported by EC-1 and EC-4 columns. The base of the wall is labeled BA1. The drawing also shows a 11 3/4" / 12 slope on the right side.

This architectural drawing shows a roof plan with a series of vertical sections. The sections are labeled with heights: 12'-2", 12'-5", 12'-8", 12'-11", 13'-2", 13'-2", 12'-11", 12'-8", 12'-5", and 12'-2". A curved roof profile is shown above the sections, with labels A, D, G, 1, 2, 3, 4, and 5. A scale of 1" = 12' is indicated in the top right corner.

PANELS: 26 Ga. PBR — Polar White


MEMBER TABLE		
FRAME LINE 3		
MARK	PART	LENGTH
EC-1	8X35C16	11'-3 5/16"
EC-4	8X35C16	12'-5 5/16"
ER-3	10X35C14	15'-0 3/8"
ER-4	10X35C14	15'-0 3/8"
G-4	8X25Z16	13'-4 1/4"

BY:


APPROVAL REQUIRED	
<input type="checkbox"/>	NO EXCEPTION TAKEN
<input type="checkbox"/>	REJECTED
<input type="checkbox"/>	MAKE CORRECTION NOTED
<input type="checkbox"/>	REVISE AND RE-SUBMIT
BY: _____	
DATE: _____	

REVIEWS					M2 STEEL SYSTEMS www.M2steelsystems.com									
NEL.	DATE	DESCRIPTION	BY	C/K'd	DESCRIPTION Item				SIZE	N				
.	CURRENT MR						CUSTOMER Marcus			
					JOB SITE LOCATION				ADDRESS					
DR BY	DESIGN BY	DATE	SCALE	JOB NO.	FRISCO, TX						SHEET NO.	ISSUE #		
AS	J.G.	5/17/07	M.T.S.	Elevation_233							of			

Exhibit A

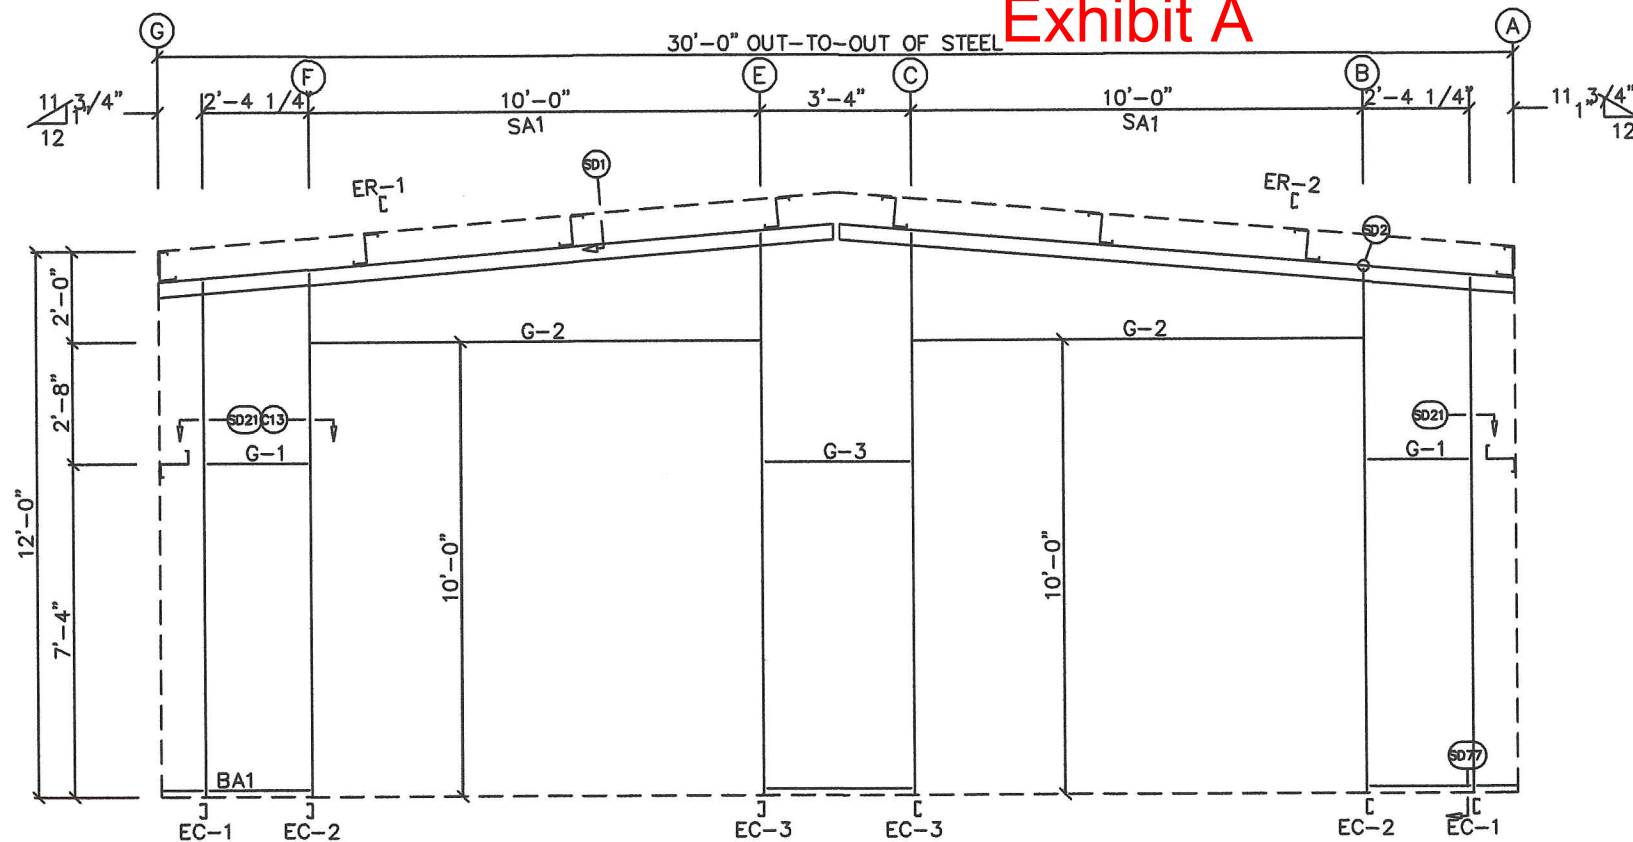

ENDWALL FRAMING: FRAME LINE 1

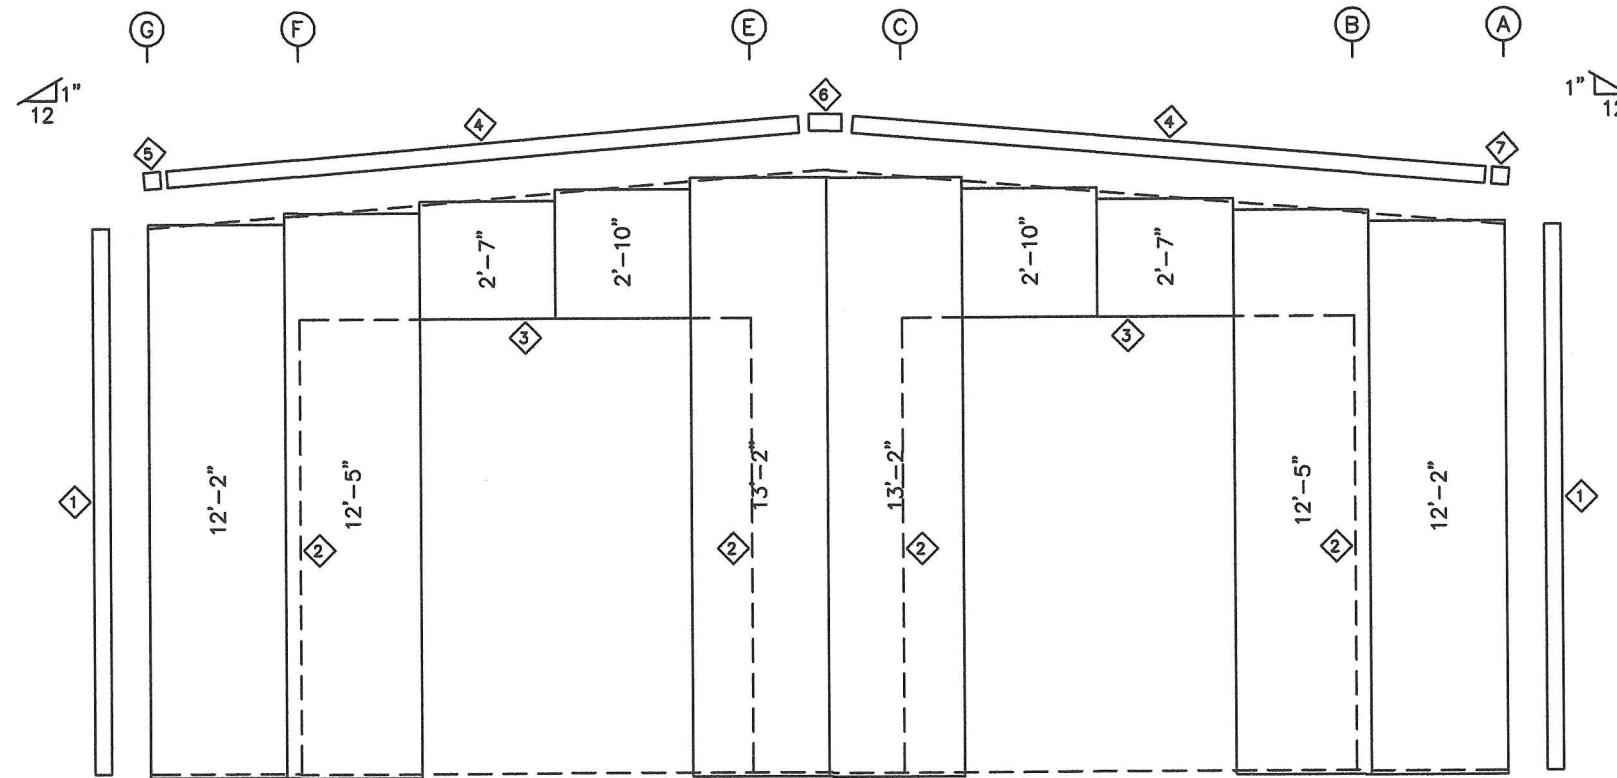

ENDWALL SHEETING & TRIM: FRAME LINE 1
PANELS: 26 Ga. PBR - Polar White

BOLT TABLE				
FRAME LINE 1				
LOCATION	QUAN	TYPE	DIA	LENGTH
ER-1/ER-2	4	A325	5/8"	1 3/4"
Columns/Raf	2	A325	5/8"	1 1/4"

TRIM TABLE			
FRAME LINE 1			
ID	PART	LENGTH	DETAIL
1	FL-10	12'-0"	TRIM_40
2	FL-48	10'-3"	TRIM_51
3	FL-54	20'-2"	TRIM_240
4	FL-21	5'-1"	TRIM_35
5	FL-21L	11'-0"	TRIM_13
6	FL-23	1'-4"	
7	FL-21R	11'-0"	TRIM_85

MEMBER TABLE		
FRAME LINE 1		
MARK	PART	LENGTH
EC-1	8X35C16	11'-3 5/16"
EC-2	8X35C16	11'-5 11/16"
EC-3	8X35C16	12'-3 11/16"
ER-1	8X35C16	15'-0 3/8"
ER-2	8X35C16	15'-0 3/8"
G-1	8X25Z16	1'-8 1/4"
G-2	8X25C16	9'-4"
G-3	8X25Z16	2'-8"

RECEIVED
MAY 19 2017


BY:

APPROVAL REQUIRED
<input type="checkbox"/> NO EXCEPTION TAKEN
<input type="checkbox"/> REJECTED
<input type="checkbox"/> MAKE CORRECTION NOTED
<input type="checkbox"/> REVISE AND RE-SUBMIT
BY:
DATE:


REVISIONS				
NL	DATE	DESCRIPTION	BY	CHK'D

DESCRIPTION		SIZE	N
OWNER OR		CUSTOMER	
JOB SITE		ADDRESS	
JOB SITE		Frisco, TX	
DATE	5/17/17	SCALE	1/8" = 1'-0"
BY	AS	DATE	5/17/17
BY	LG	DATE	5/17/17
BY	MTS	DATE	5/17/17
BY	Elevation_233	DATE	5/17/17
BY	PH	DATE	5/17/17
BY	SHEET	DATE	5/17/17
BY	of	DATE	5/17/17
BY	of	DATE	5/17/17

Exhibit A

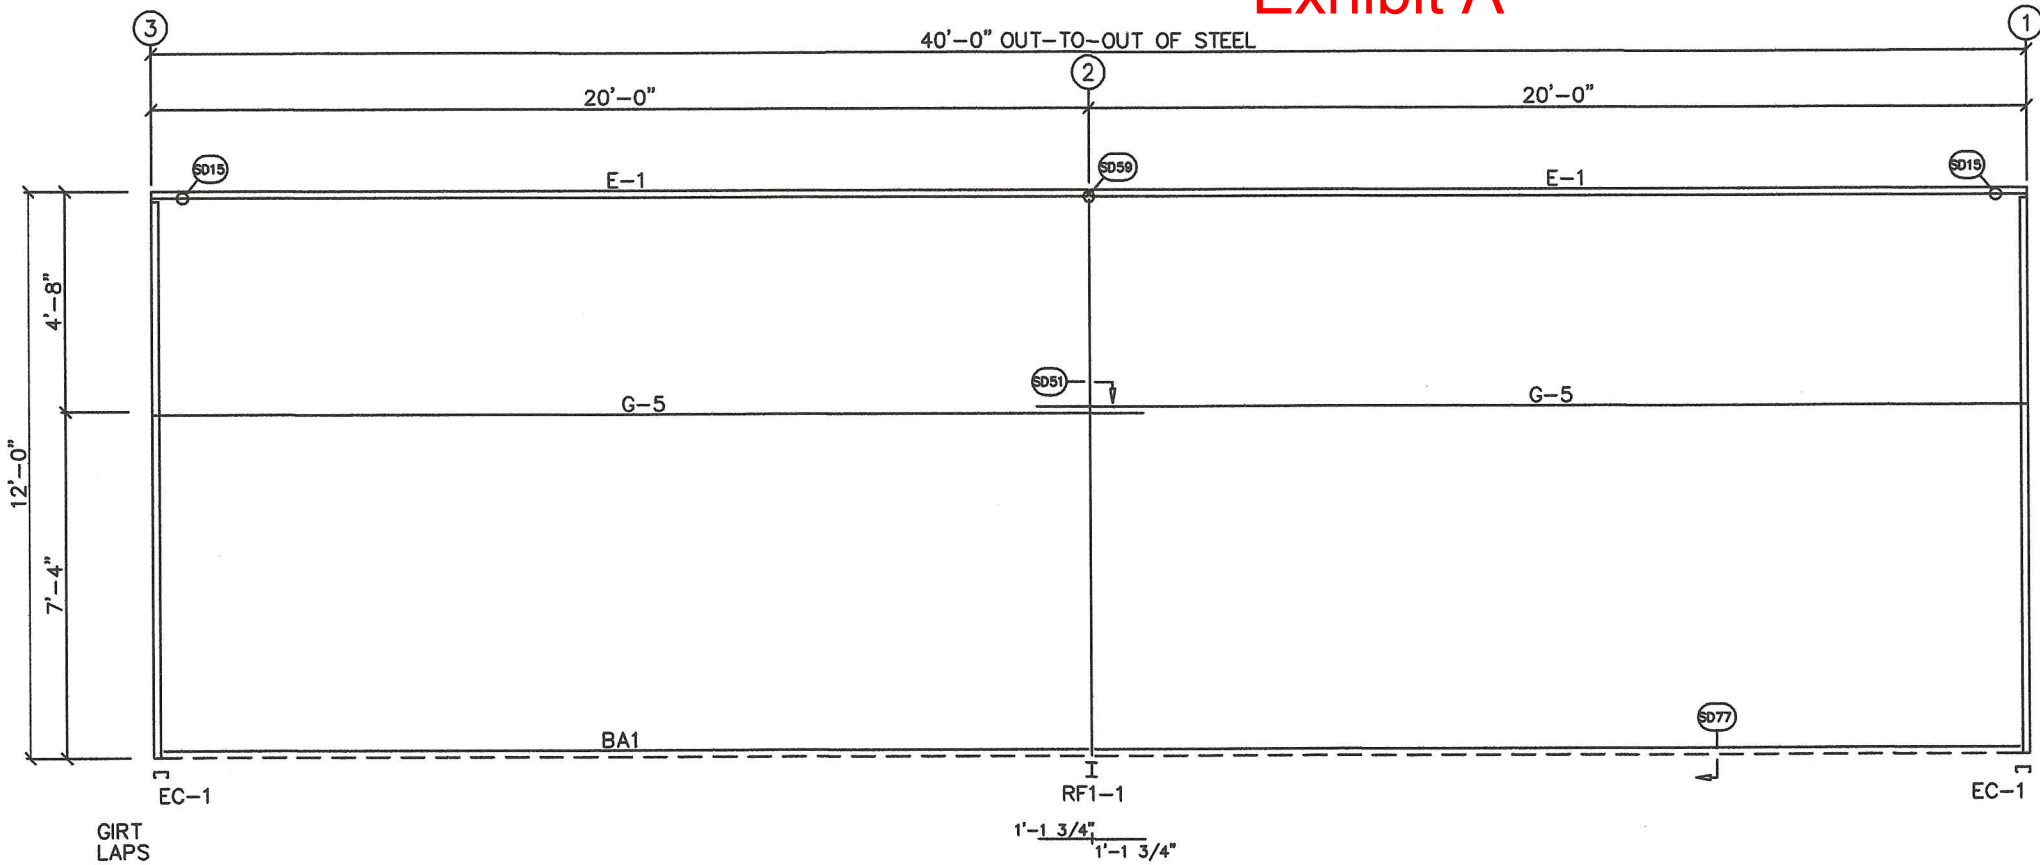

SIDEWALL FRAMING: FRAME LINE G

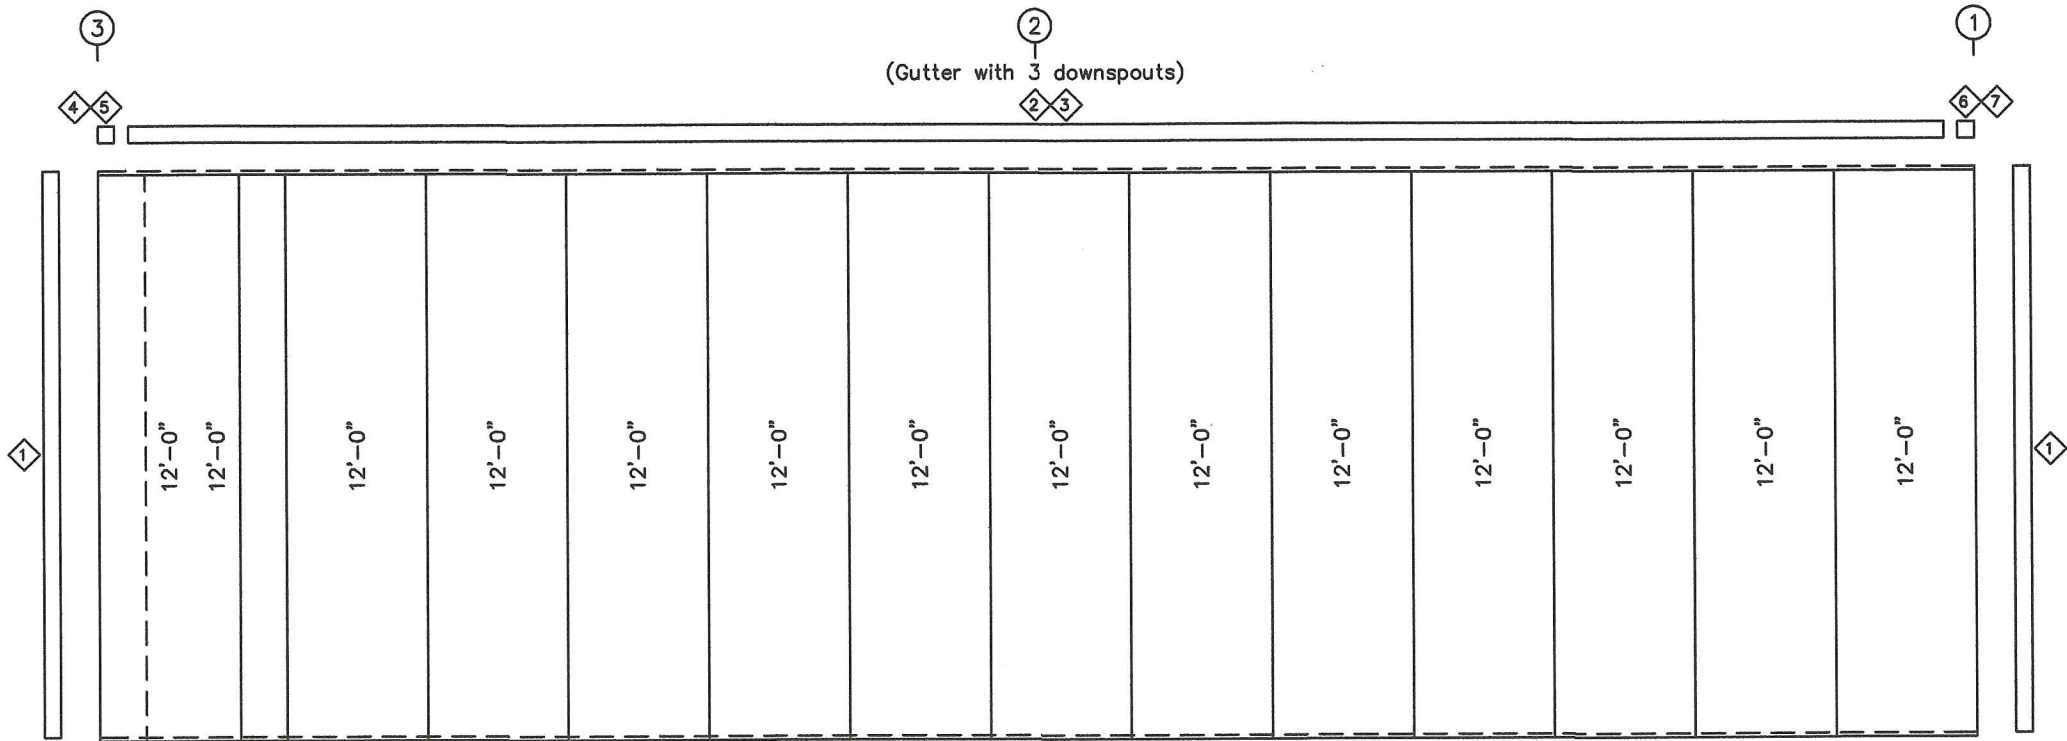

SIDEWALL SHEETING & TRIM: FRAME LINE G
PANELS: 26 Ga. PBR - Polar White

TRIM TABLE FRAME LINE G			
ID	PART	LENGTH	DETAIL
1	FL-10	12'-0"	TRIM_40
2	FL-32	20'-0"	TRIM_15
3	FL-31	20'-1"	
4	FL-32L	11'-0"	TRIM_85
5	FL-33L	8"	TRIM_95
6	FL-32R	11'-0"	
7	FL-33R	8"	

MEMBER TABLE FRAME LINE G		
MARK	PART	LENGTH
E-1	L8E14	19'-11 1/2"
G-5	8X25Z16	21'-1 1/2"

RECEIVED
MAY 19 2017

BY:

APPROVAL REQUIRED	
<input type="checkbox"/> NO EXCEPTION TAKEN	
<input type="checkbox"/> REJECTED	
<input type="checkbox"/> MAKE CORRECTION NOTED	
<input type="checkbox"/> REVISE AND RE-SUBMIT	
BY: _____	
DATE: _____	

REVISIONS									
NO.	DATE	DESCRIPTION	BY	CHK'D					

M2 STEEL SYSTEMS		www.M2steelsystems.com	
DESCRIPTION: Barn		SIZE: H	
OWNER OR SUBMITTER:		CUSTOMER: Marcus	
JOB SITE LOCATION:		ADDRESS: Frisco, TX	
DESIGNED BY: AS	DRAWN BY: LG	DATE: 5/17/17	SCALE: N.T.S.
JOB NO. Elevation_233		PI: _____	SHEET NO. _____ of _____