



NO.	REVISIONS/ SUBMISSIONS	DATE

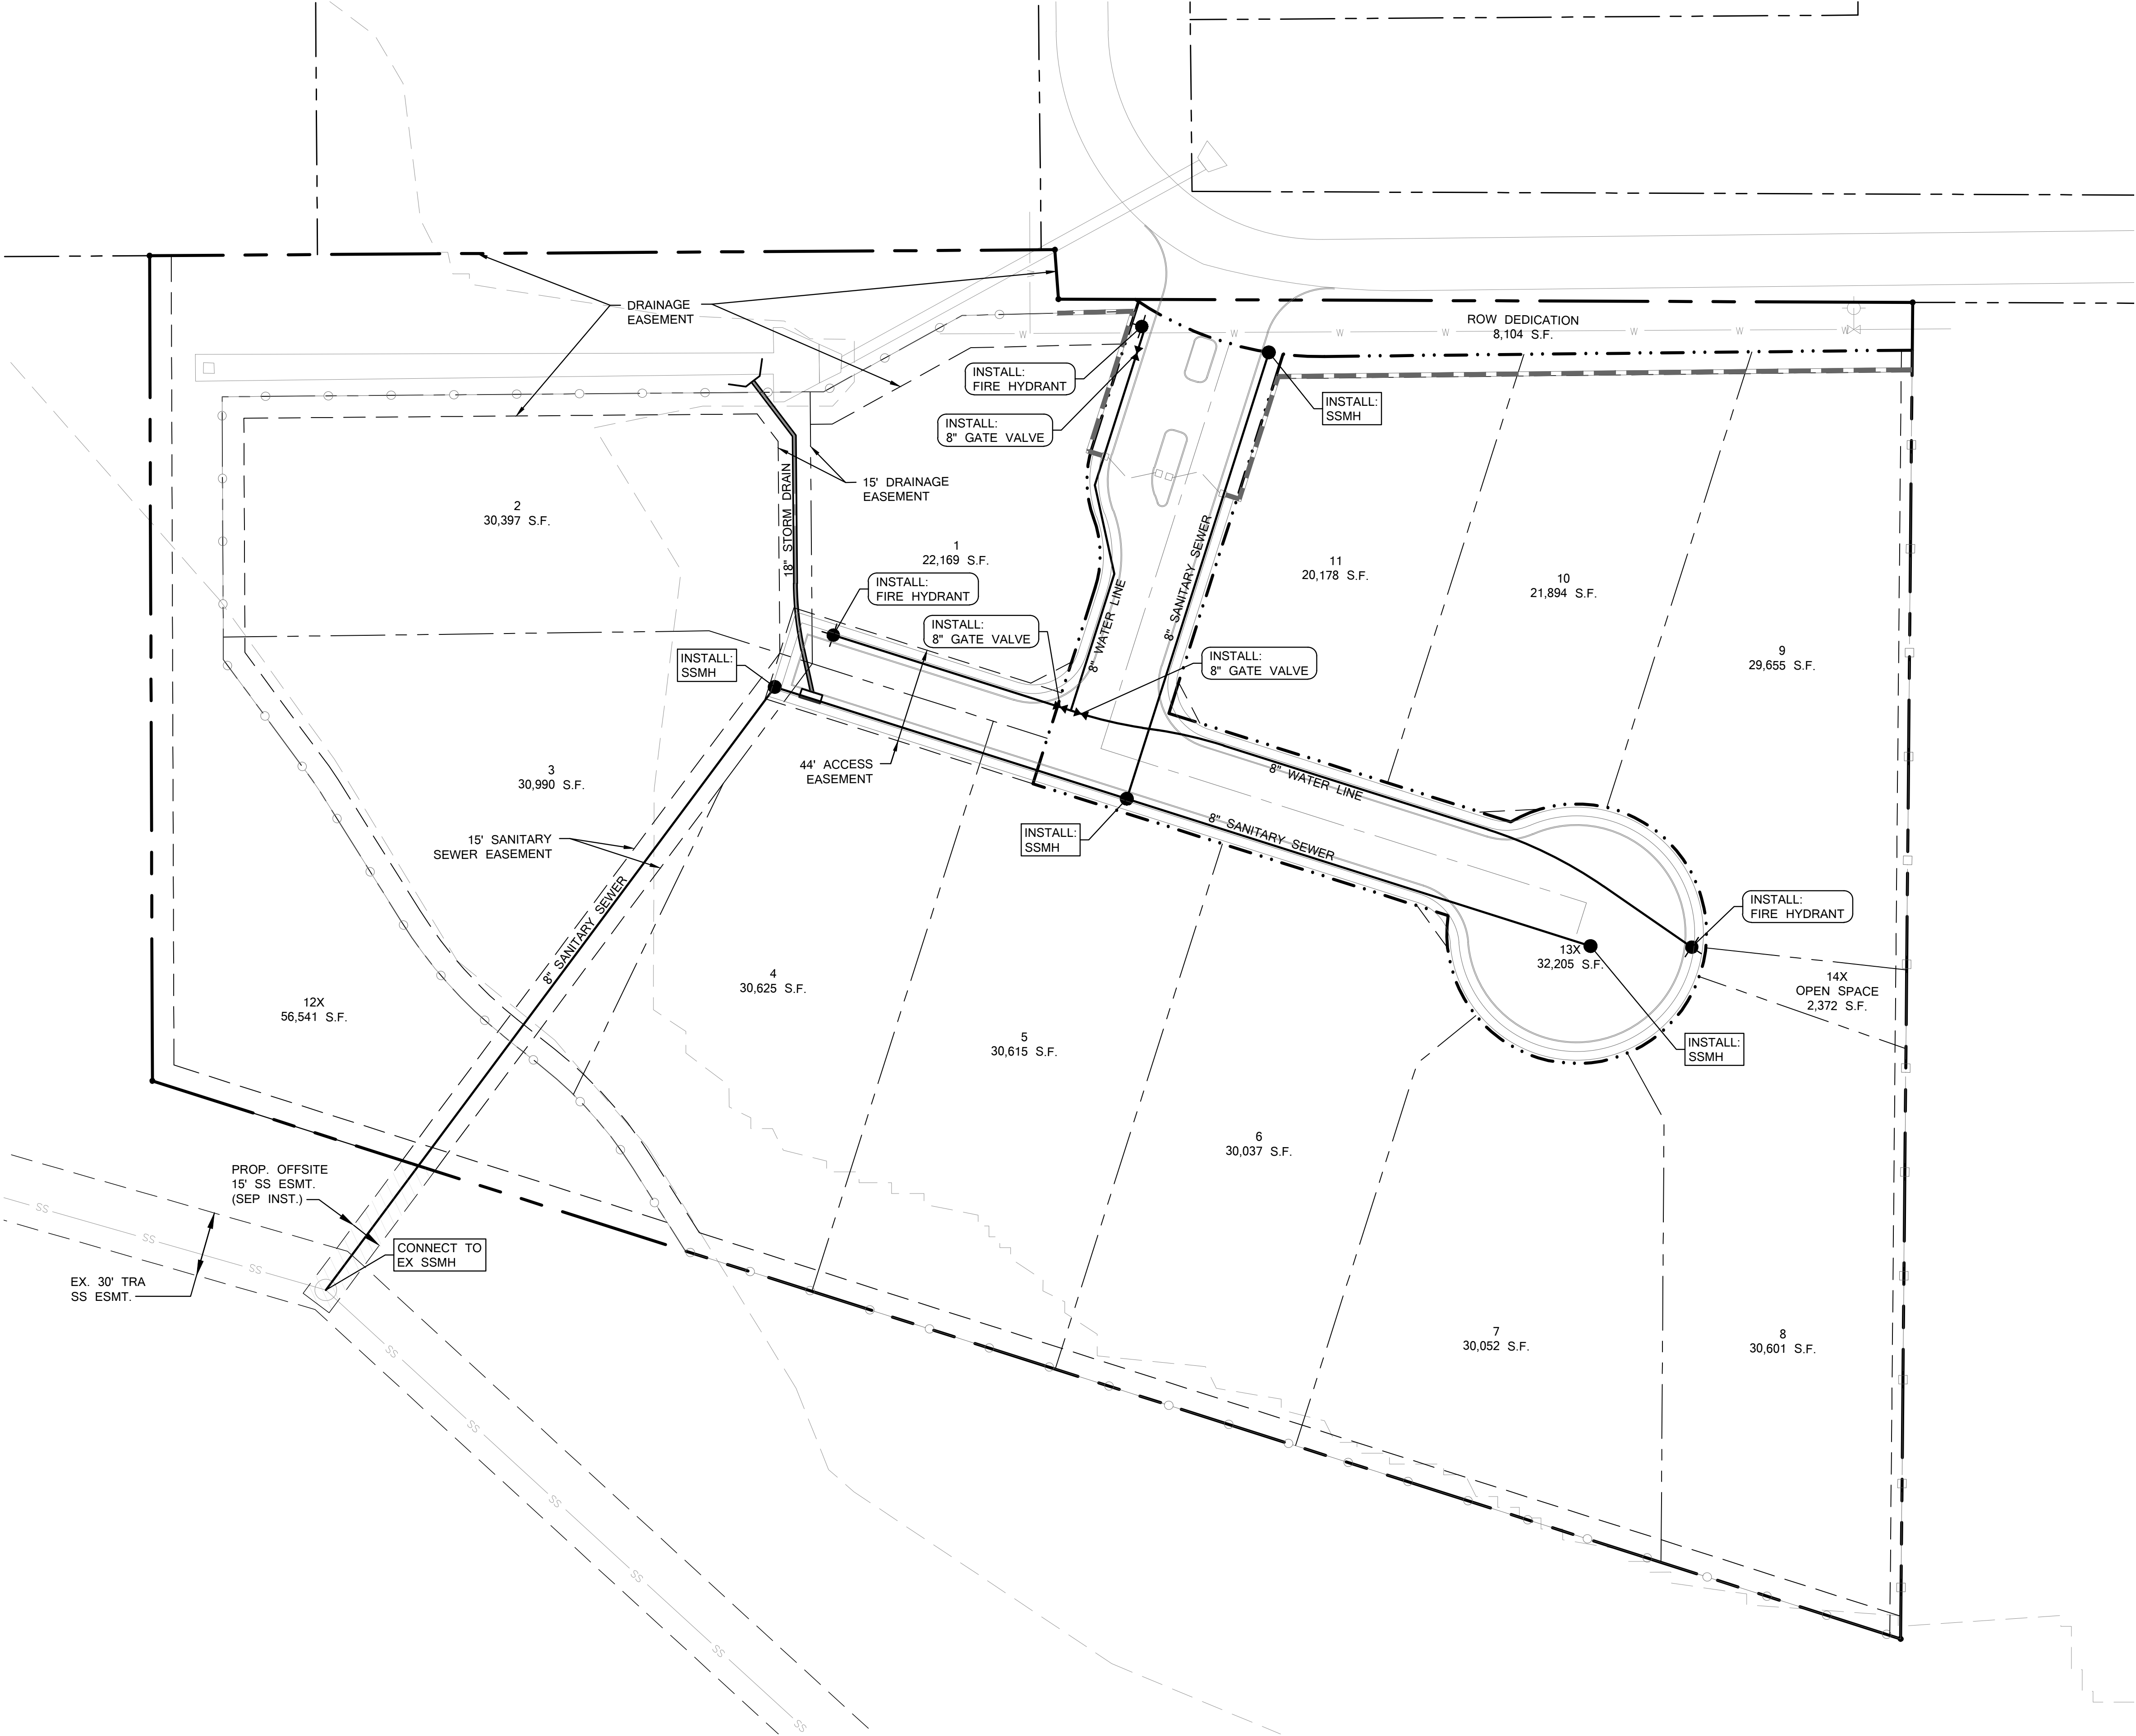

PRELIMINARY
FOR INTERIM REVIEW ONLY

By THOMAS L. HOOVER P.E.# 62493
Date 5-10-17

THOMAS HOOVER ENGINEERING, LLC
NOT FOR CONSTRUCTION, BIDDING, OR PERMIT PURPOSES

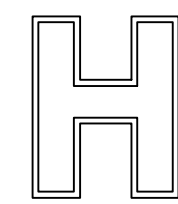

THOMAS HOOVER ENGINEERING, LLC
P.O. BOX 1808
KELLER, TEXAS 76244
(817) 913-1350 PHONE
T.B.P.E. FIRM REGISTRATION NO. 006009

ENCLAVE AT SKY CREEK

UTILITY PLAN

DESIGNED	SCALE	PROJECT NO.	SHEET
DRAWN	1" = 40'	201711000	4 of 4
CHECKED	DATE		
	5-10-17		