


vena Street
50' R.O.W.
et A, Slide 9256-9258
ument #D204164669)
P.R.T.C.T.

l, Block A
nson Farms
Slide 9256-9258
t #D204164669)
R.T.C.T.

. Block A
nson Farms
Slide 9256-9258
#D204164669)
.T.C.T.

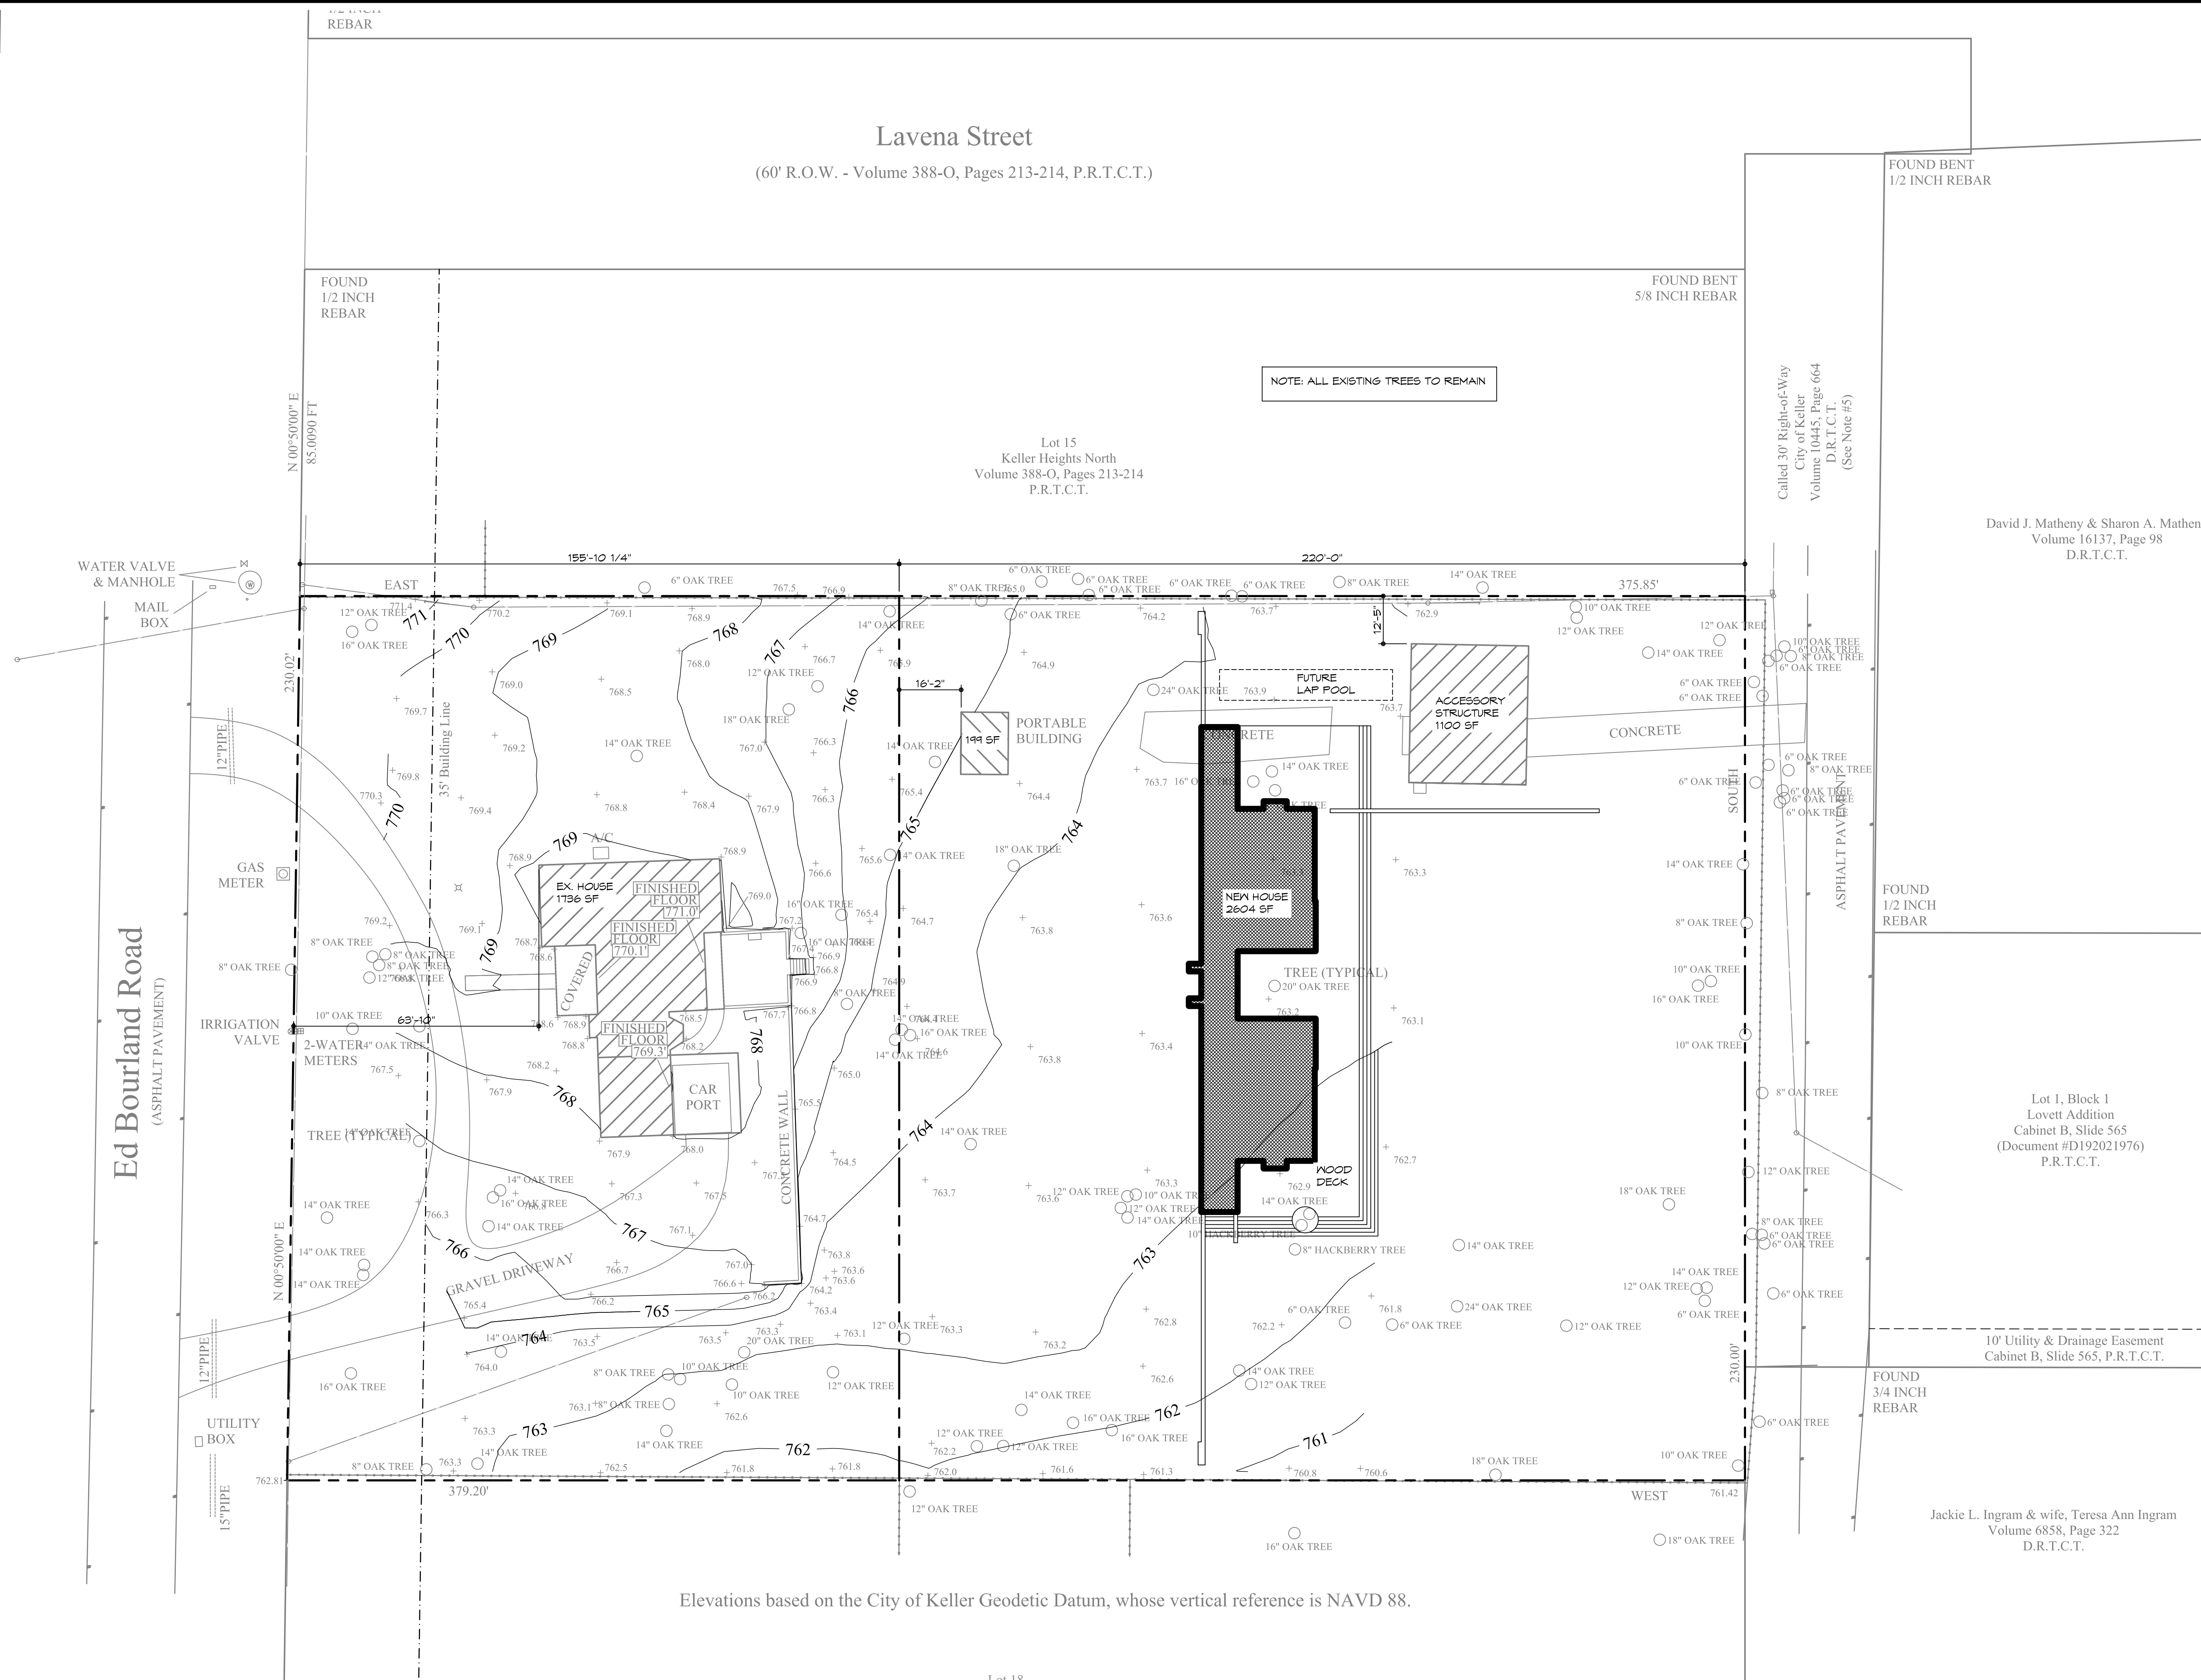

Elevations based on the City of Keller Geodetic Datum, whose vertical reference is NAVD 88.


1 SITE PLAN
SCALE: 1" = 30'-0"

ISSUE DATE:
JUNE 21, 2017

REVISIONS:

HOLIFIELD RESIDENCE

RON HOBBS ARCHITECTURE & INTERIOR DESIGN, LLP
PHONE: 972-494-0174

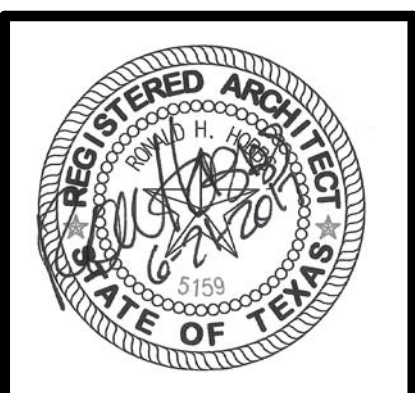

JOB NUMBER

1519

SHEET NUMBER
SITE PLAN-D

SP101

David J. Matheny & Sharon A. Mathen
Volume 16137, Page 98
D.R.T.C.T.

Lot 1, Block 1
Lovett Addition
Cabinet B, Slide 565
(Document #D192021976)
P.R.T.C.T.

Jackie L. Ingram & wife, Teresa Ann Ingram
Volume 6858, Page 322
D.R.T.C.T.