



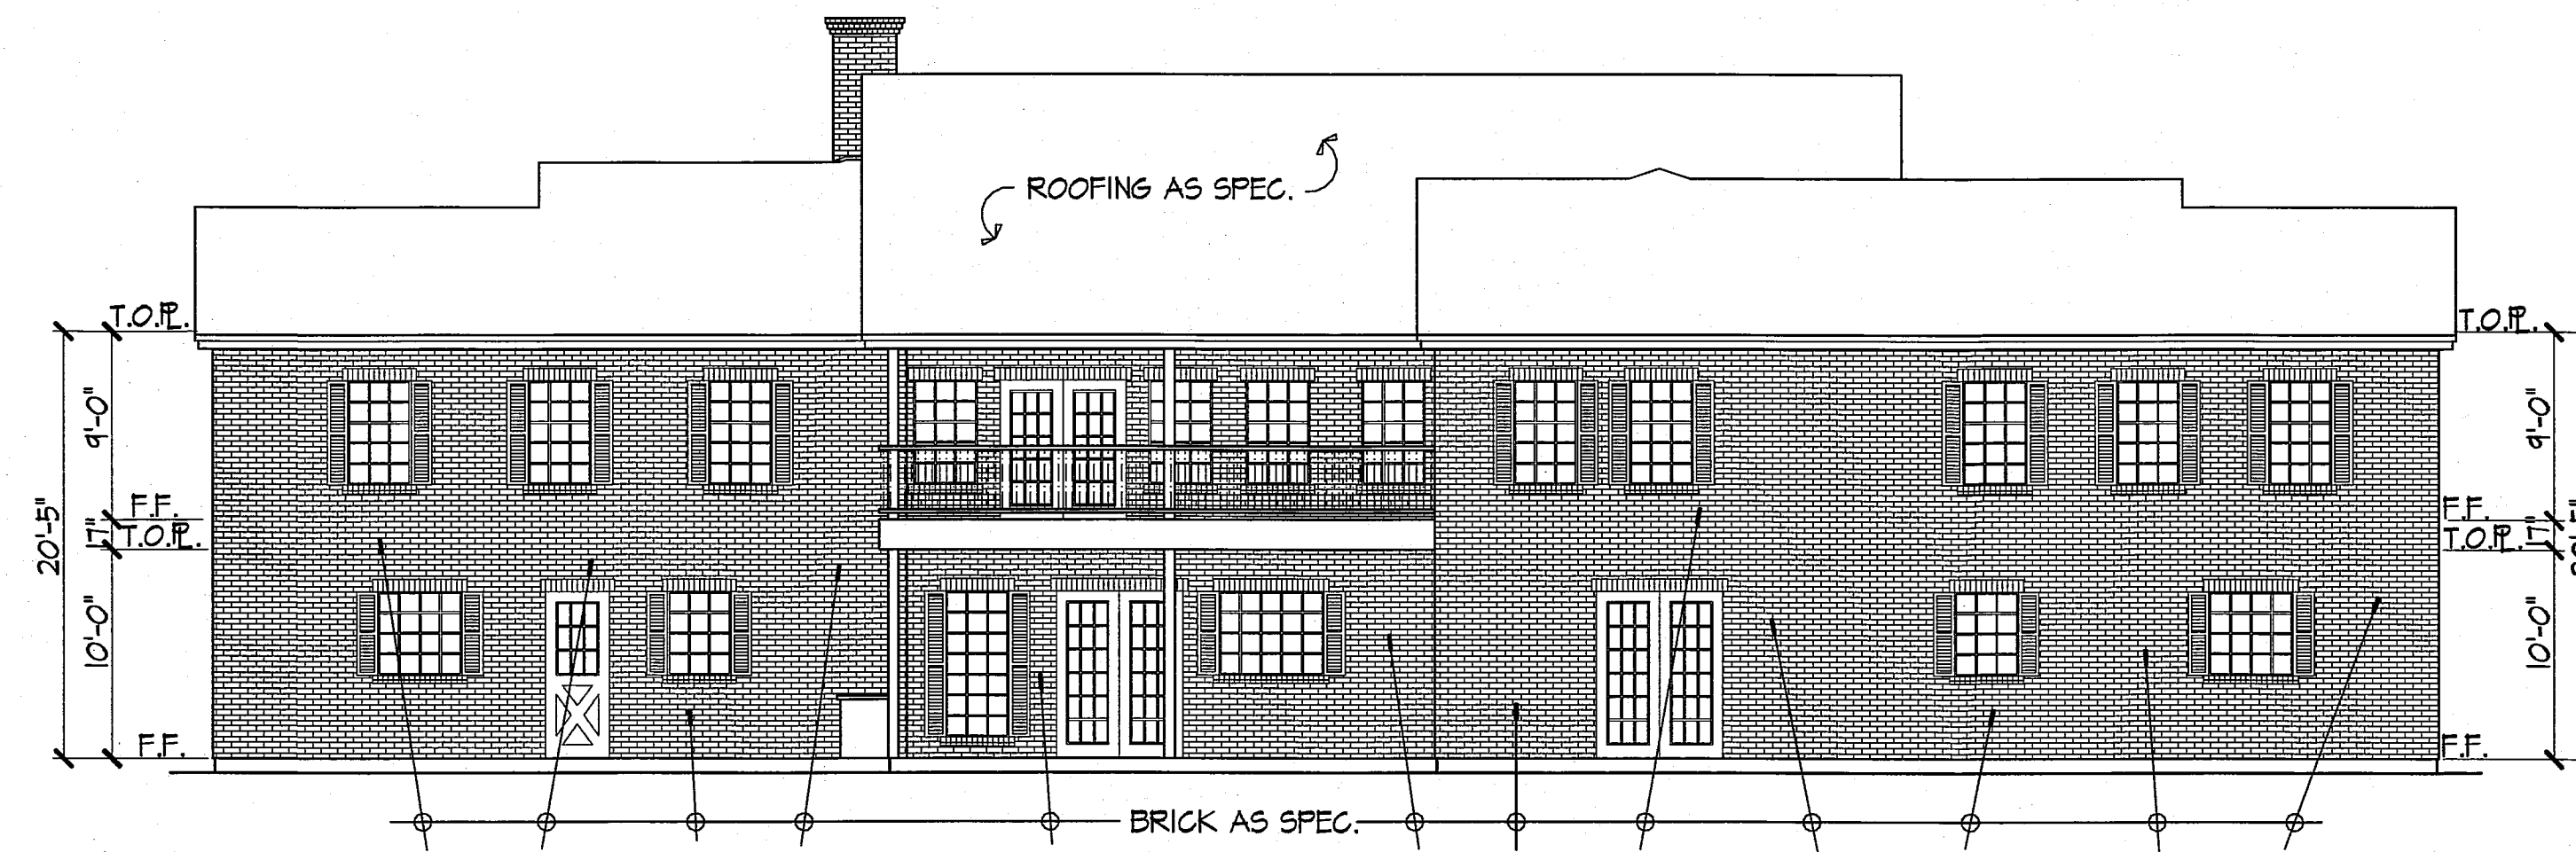


REAR ELEVATION

SCALE: 1/8"=1'-0"

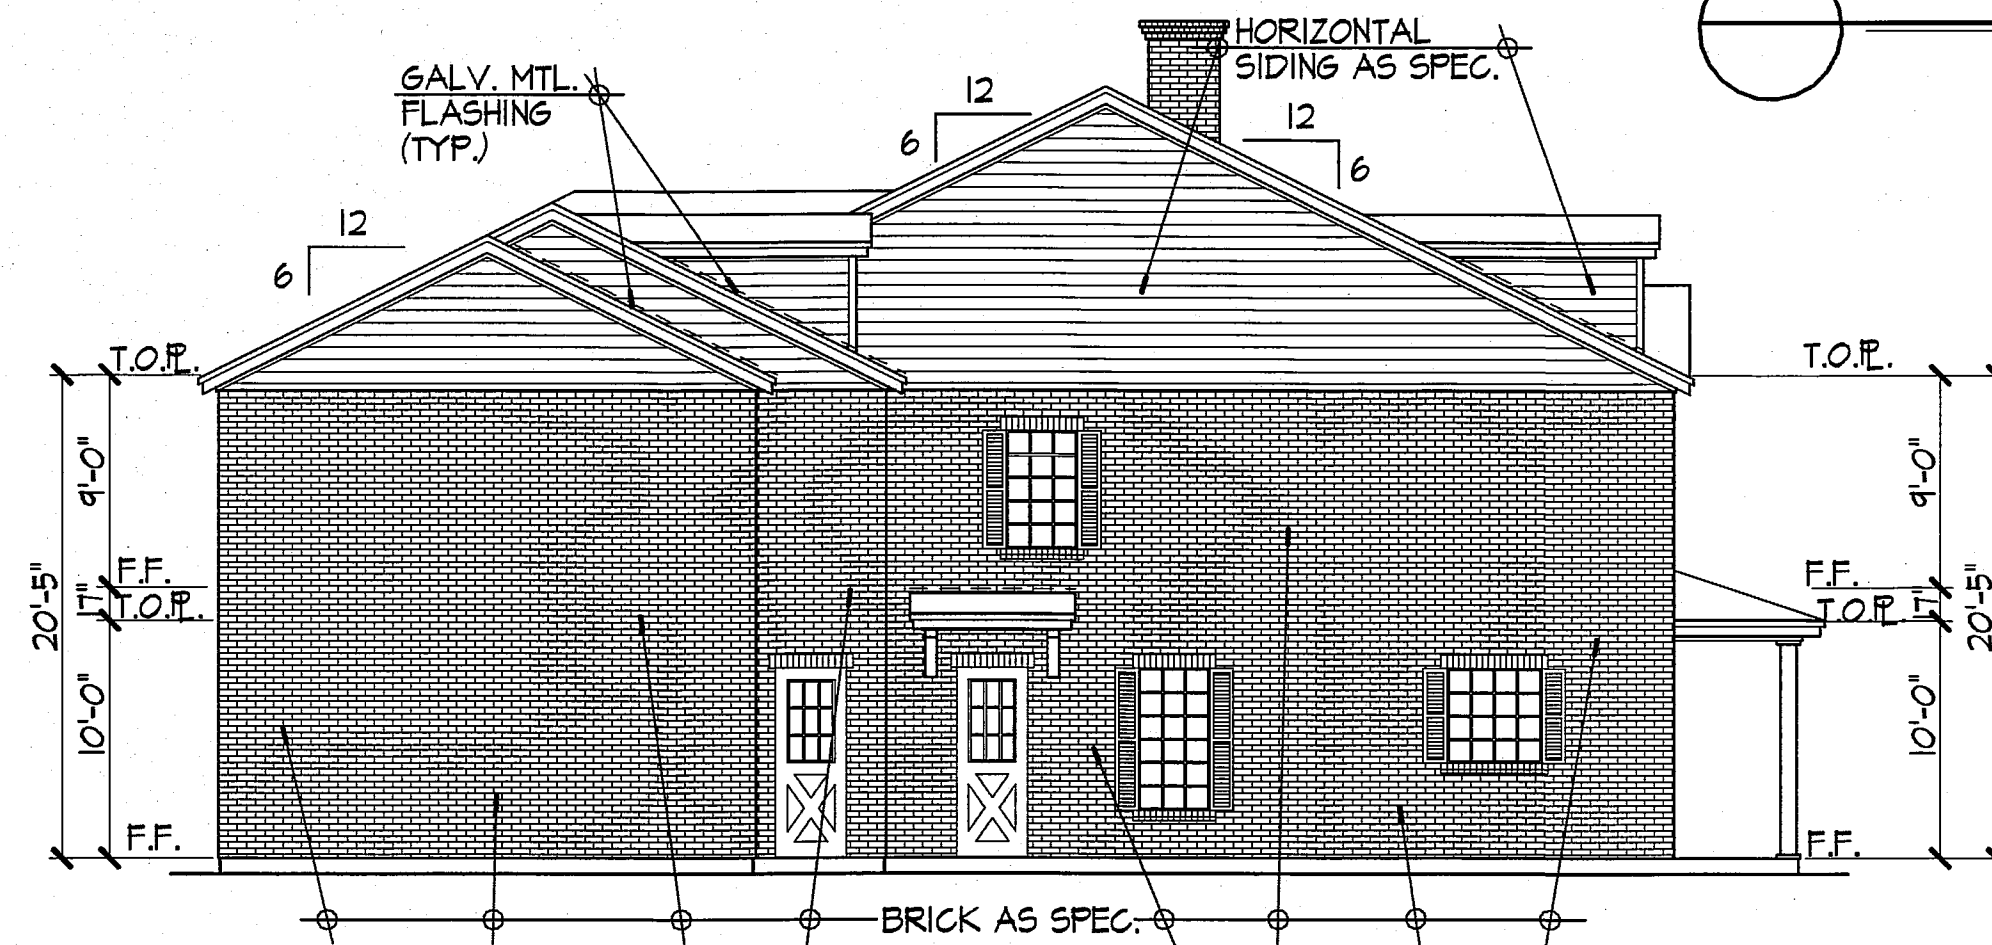


LEFT ELEVATION

SCALE: 1/8"=1'-0"

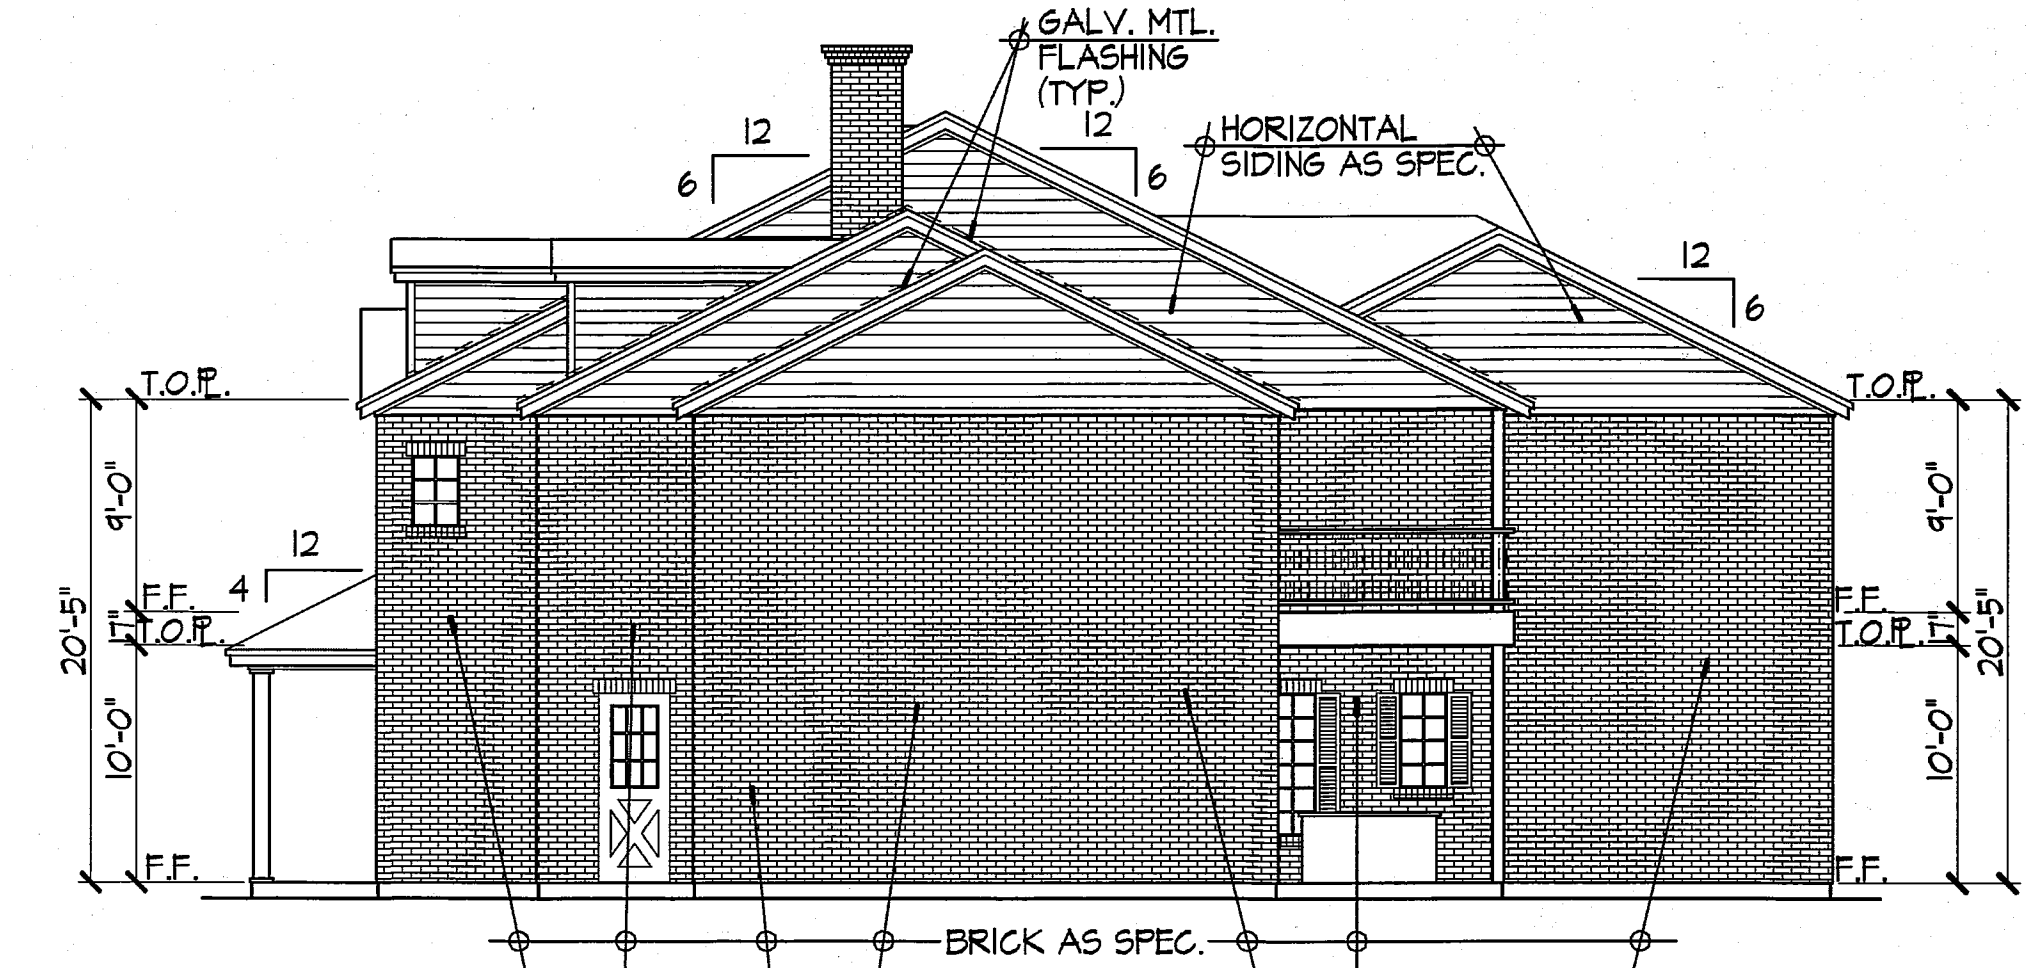

RIGHT ELEVATION

SCALE: 1/8"=1'-0"

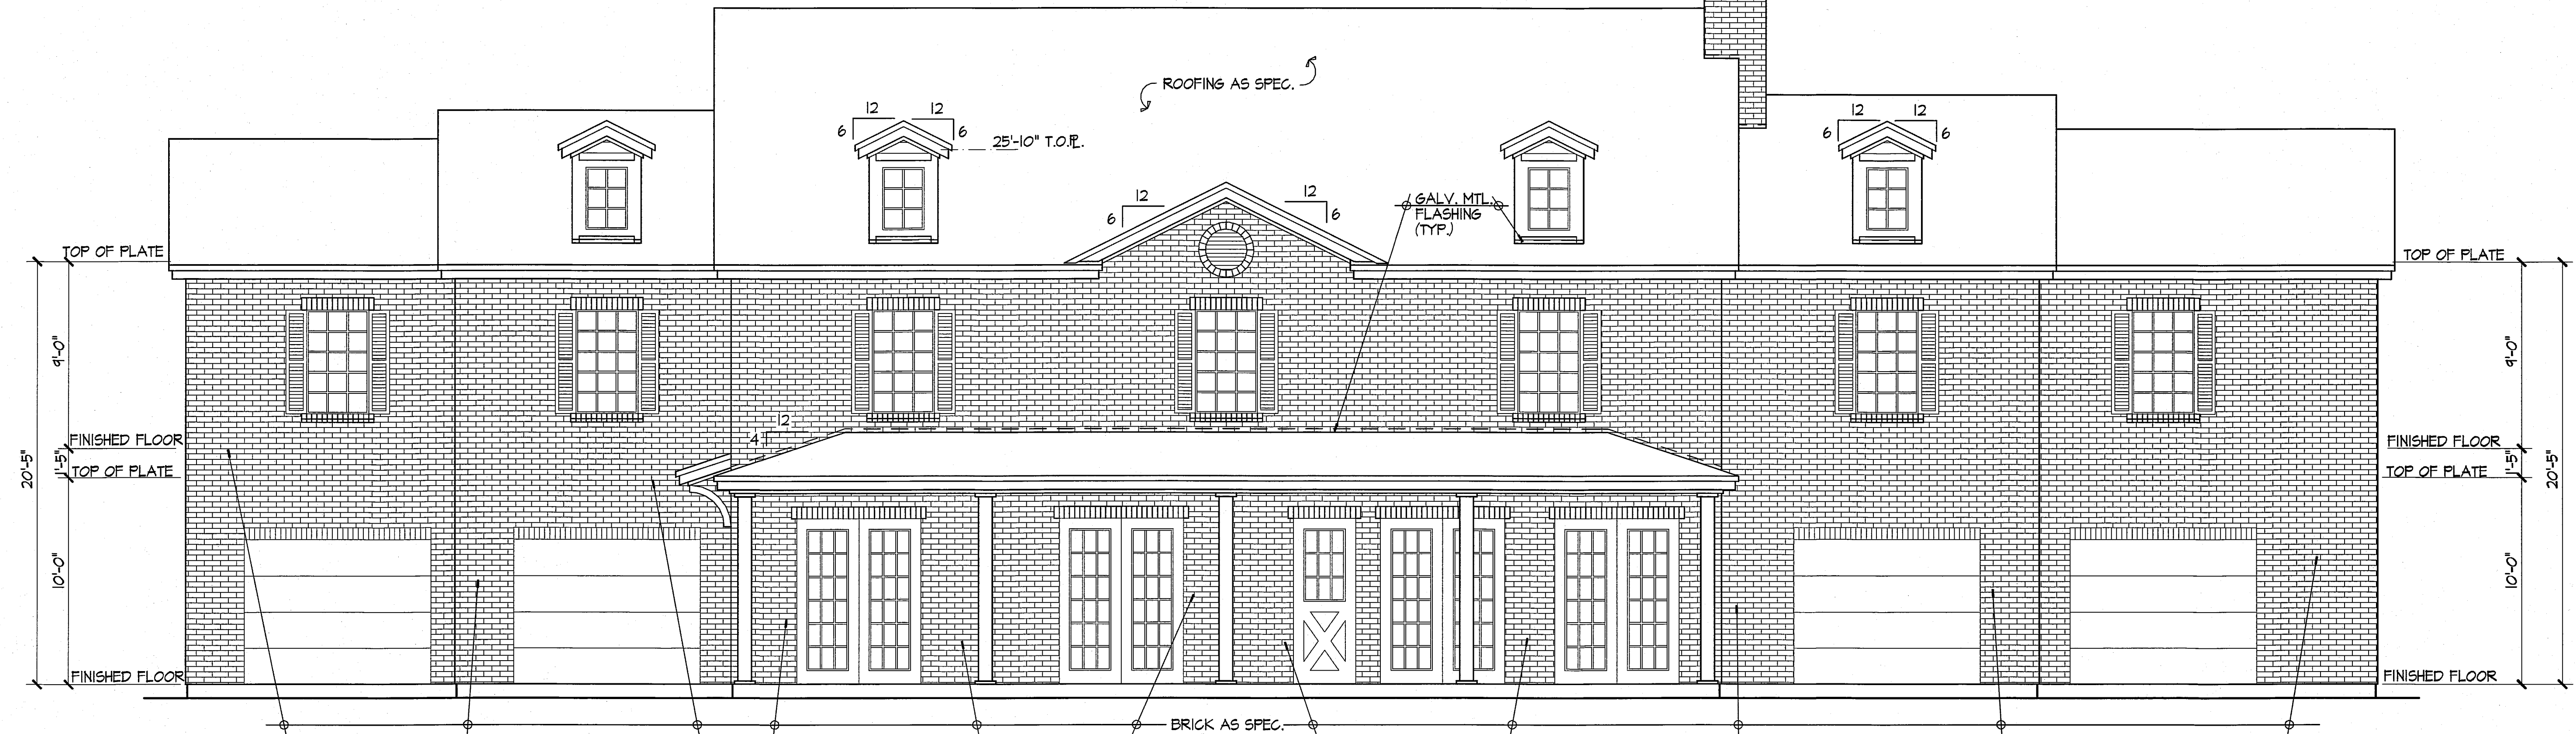

FRONT ELEVATION

SCALE: 1/4"=1'-0"

REVISIONS

Due to the wide variety of approved construction methods, the contractor is responsible for obtaining all necessary permits and approvals from the appropriate authorities. The contractor shall be responsible for obtaining all necessary permits and approvals from the appropriate authorities. The contractor shall be responsible for obtaining all necessary permits and approvals from the appropriate authorities.

DESIGN SERVICES
by WILLIAM C. BROWN
COPYRIGHT 2017 WILLIAM C. BROWN
820 N. CARROLL DENTON, TX 76201 TEL (940) 464-0520

RAMSAY ADD.

ISSUE DATE
09/22/17

PLAN # 1476

A-3

RECEIVED
AUG 30 2017

BY: