



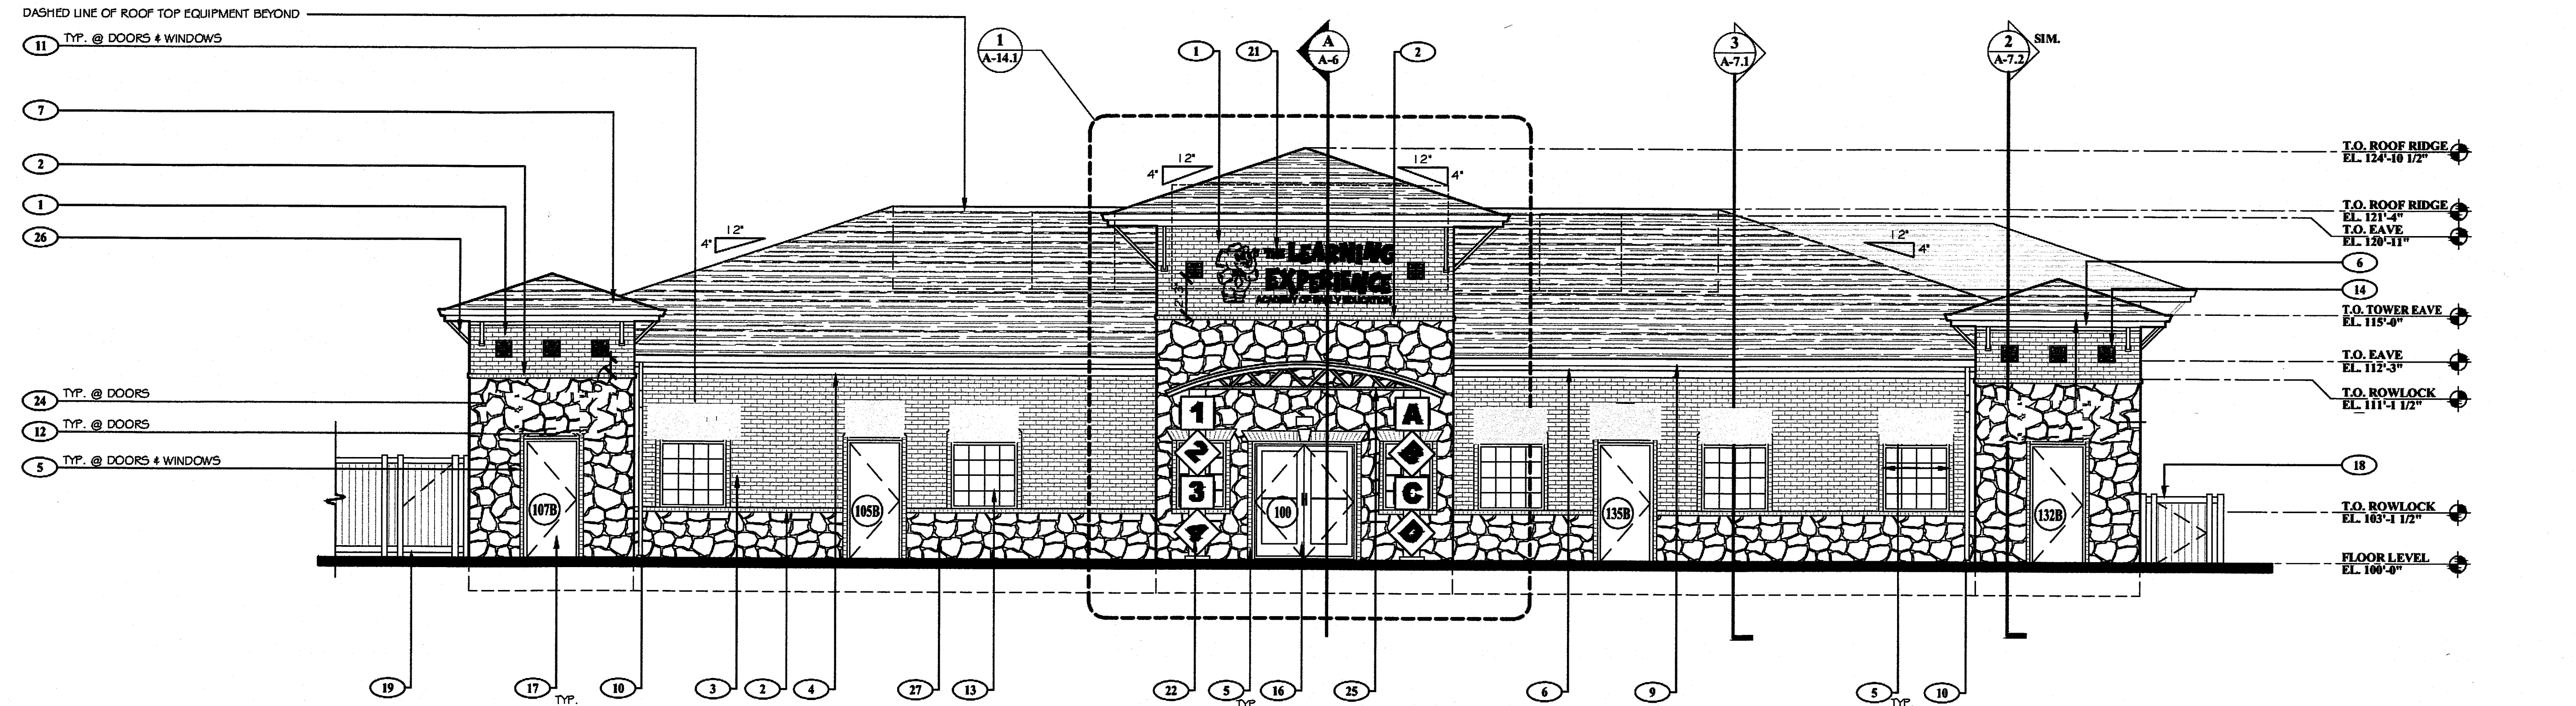

1 FRONT ELEVATION (WEST)

SCALE: 3/16" = 1'-0"

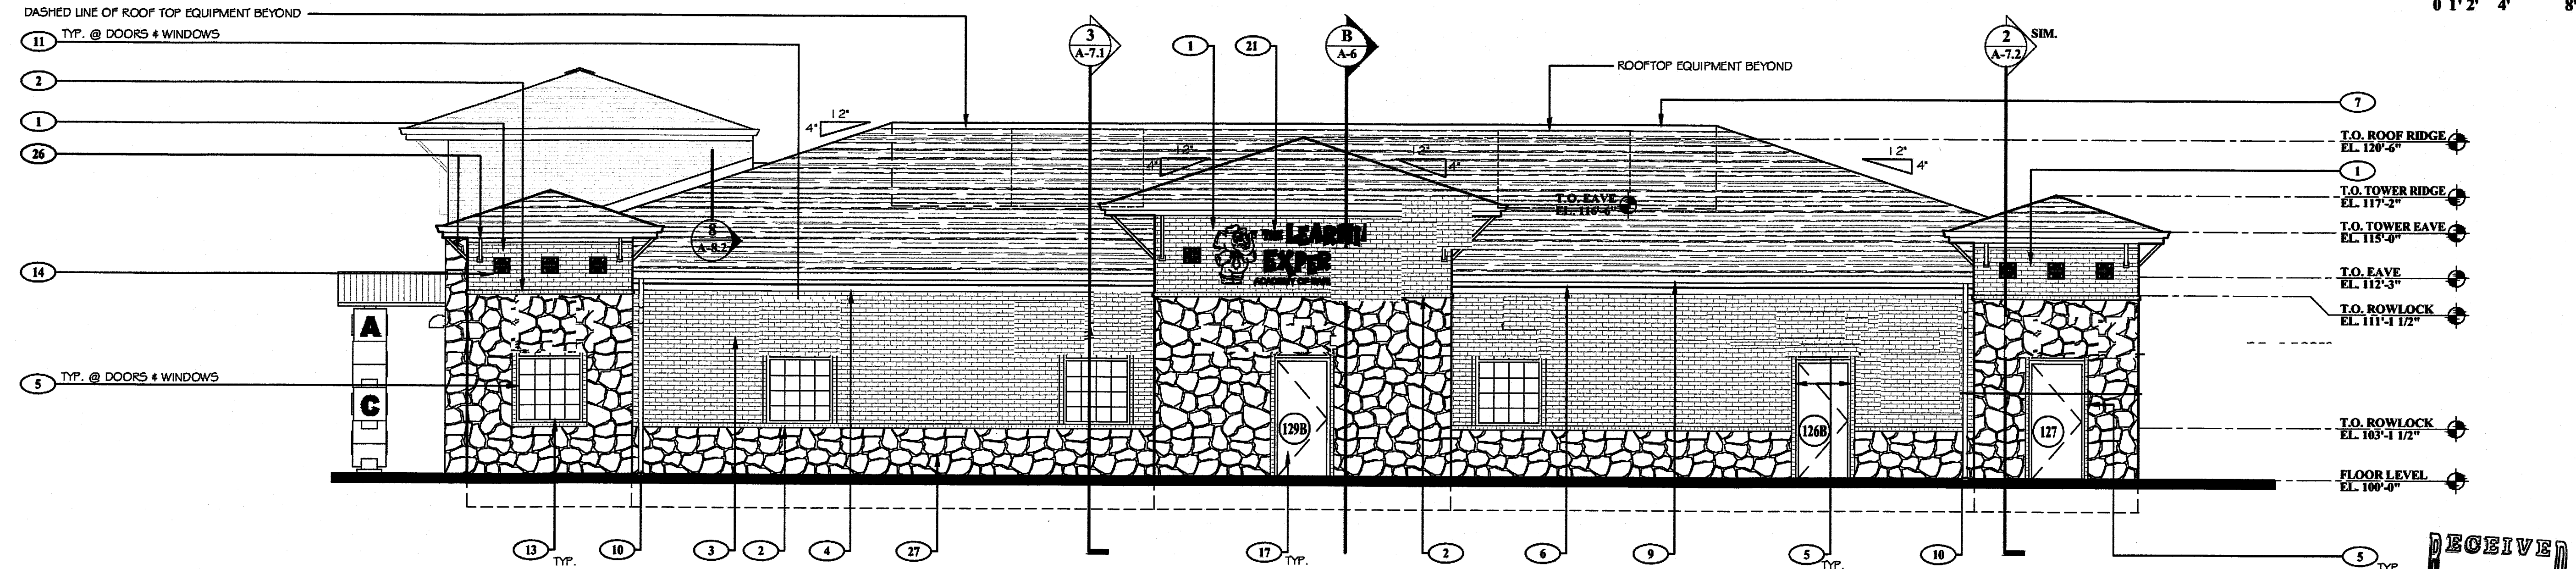

2 RIGHT SIDE ELEVATION (SOUTH)

SCALE: 3/16" = 1'-0"

ELEVATION KEYNOTES

NOTE	DESCRIPTION	COLOR FINISH & REMARKS	NOTE	DESCRIPTION	COLOR FINISH & REMARKS	NOTE	DESCRIPTION	COLOR FINISH & REMARKS	NOTE	DESCRIPTION	COLOR FINISH & REMARKS	NOTE	DESCRIPTION	COLOR FINISH & REMARKS
1	"PROVIDENCE" BRICK VENEER (Clay Brick)	COLOR: PROVIDENCE (1408) STYLE: FACEBRICK / WESTERN KING PATTERN: RUNNING BOND MANUFAC: FORTERRA BRICK	7	Metal ROOF	COLOR: WEATHERED WOOD STYLE: TIMBERLINE HD SHINGLES MANUFAC: GAF	13	FIXED VINYL FRAME WINDOW W/ EYEBROW	MANUFAC: SILVERLINE WINDOWS VINYL CLAD W/ WHITE FRAME. REFER TO SHEET A-12.2	19	6" HIGH PVC FENCE @ PLAYGROUND	REFER TO SHEET C-1	25	PREFABRICATED METAL CANOPY	COLOR: BRONZE REFER TO SHEET A-14.1
2	BRICK ROWLOCK SILL (WINDOW LEDGE)	COLOR: PROVIDENCE (1408) STYLE: FACEBRICK / WESTERN KING PATTERN: ROWLOCK BOND MANUFAC: FORTERRA BRICK	8	EXTERIOR DRINKING FOUNTAIN	CUT BRICK TO ACCOMMODATE DRINKING FOUNTAIN PLATE. SEE DETAIL 1 / A-8 REFER TO SPECS	14	ACCENT MEDALLION	COLOR: GLACIER GRAY STYLE: 12"X12" PATTERN: QUADRANT-027 MANUFAC: PINEAPPLE GROVE	20	FABRIC AWNING W/ ALUMINUM FRAME	COLOR: BLUE MANUFAC: HUDSON AWNING AND SIGN CO. SEE REQUIRED VENDOR	26	TUBULAR STEEL DECORATIVE SUPPORTS	COLOR: SLATE
3	"BELTERRA" BRICK VENEER (Clay Brick)	COLOR: BELTERRA (1997) STYLE: FACEBRICK / WESTERN KING PATTERN: RUNNING BOND MANUFAC: FORTERRA BRICK	9	GUTTER SYSTEM	6" TYPE K ALUMINUM GUTTER WITH LEAF SCREEN. COLOR: WHITE MANUFAC: BY P.E.M.B. MFR.	15	METAL FRAMED DOORS	W/ GLASS REFER TO SHEET A-12.1	21	T.L.E. SIGNAGE (ILLUMINATED)	REFER TO SHEET C-2 SEE REQUIRED VENDOR	27	LIMESTONE VENEER	COLOR: MOSAIC NICOTINE STYLE: THIN VENEER PATTERN: FLAGGING MANUFAC: JACOB STONE PRODUCTS
4	HARDITRIM (FRIEZE BOARD)	STYLE: FRIEZE BOARD, 3/4"X6", 1"X5" (NET SIZE) 6" BOARD MANUFAC: JAMES HARDIE	10	DOWNSPOUT	PREFINISHED ALUMINUM TO MATCH GUTTER SYSTEM. CONNECT TO UNDERGROUND STORM DRAINAGE SYSTEM COLOR: WHITE	16	STOREFRONT ALUMINUM FRAME DOORS	MANUFAC: KAWNEER REFER TO SHEET A-12.1	22	T.L.E. SIGNAGE (ALPHABET BLOCKS)	REFER TO SHEET A-14.1 SEE REQUIRED VENDOR	NOTE: THE LEARNING EXPERIENCE* LOGO SIGN ARE TO BE BY REQUIRED VENDOR. NO SUBSTITUTIONS ALLOWED. ART SIGN COMPANY 28 East Railway Ave., Paterson, NJ 07503 Attn: Frank Ferucci Jr. Ph. (973) 278-3707 Fax. (973) 278-8337 PLAYGROUND AWNINGS TO BE PROVIDED AND INSTALLED BY REQUIRED VENDOR. NO SUBSTITUTIONS ALLOWED. HUDSON AWNINGS & SIGN CO. 27 Cottage St., Bayonne, NJ 07002 Attn: Ed Burak Ph. (800) 624-1012		
5	BRICK SOLDIER & HEADER COURSING AROUND DOOR/WINDOW OPENINGS	COLOR: PROVIDENCE (1408) STYLE: FACEBRICK / WESTERN KING MANUFAC: FORTERRA BRICK SEE DETAILS ON SHEETS A-12.1 & A-12.3	11	KEystone	PRECAST CONCRETE KEYSTONE SEE DETAILS 142A-12.3 FOR SIZES COLOR: LIGHT GRAY	17	METAL FRAMED DOORS	REFER TO SHEET A-12.1 COLOR: MATCH BELTERRA BRICK	23	AWNING COLUMN	STL. COL. WRAPPED W/ SQUARE VINYL PVC TUBE NON-TAPERED ECONOMY PLAN TO MATCH FENCE, REFER TO SHEET C-1.1 SEE REQUIRED AWNING VENDOR			
6	HARDITRIM FASCIA	COLOR: WHITE STYLE: 3/4"X8" MANUFAC: JAMES HARDIE	12	DOOR PEDIMENT (TYP. @ DOORS)	PRECAST CONCRETE REFER TO SHEET A-8.2 FOR SIZE COLOR: LIGHT GRAY	18	4" HIGH PVC FENCE	REFER TO SHEET C-1	24	EXTERIOR LIGHT FIXTURE (520 Tinley Fixtures)	COLOR: WHITE NO: LAREDO SERIES MANUFAC: HUBBELL			
									24A	EXTERIOR LIGHT FIXTURE (520 Tinley Fixtures)	COLOR: WHITE NO: LED LIGHTING MANUFAC: WSL LIGHTING			

NEW CONSTRUCTION:
THE LEARNING EXPERIENCE
 ACADEMY OF EARLY EDUCATION
 CHILDCARE FACILITY DEVELOPMENT


- G.C. MUST PROVIDE & INSTALL ALL PRODUCTS PER PLANS. ONLY SUBSTITUTED PRODUCTS NEED TO BE SUBMITTED TO THE ARCHITECT FOR APPROVAL. UNAPPROVED SUBSTITUTIONS WILL BE REPLACED AT THE EXPENSE OF THE G.C.
- VERBAL REPRESENTATION HAS NO VALUE AND ALL REQUESTS TO CHANGE ANY PRODUCTS OR SPECIFICATIONS PER PLANS, MUST BE SUBMITTED IN WRITING TO THE ARCHITECT & T.L.E. FOR APPROVAL.

DATE: 10.16.2015
 11.13.2015
 12.18.2015
 12.21.2015

ISSUE:
 PRELIMINARY CLIENT REV.
 95% REVIEW SET
 FINAL REVIEW SET
 PERMIT SET

Rogue Architecture
 CHALLENGING THE STATUS QUO

4100
 Wadsworth Boulevard
 Suite 300
 Wheat Ridge
 CO 80033
 720-599-3330 - P
 303-987-2304 - X

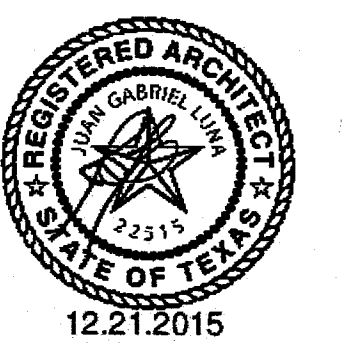


DATE: 12.04.2015
 DRAWN: ROGUE
 CHECKED: SAB
 ROGUE PROJECT NO.: 2015.26

EXTERIOR ELEVATIONS


SHEET: **A-5.1**

© 2015 Rogue Architecture, Inc.

PERMIT SET 12.21.2015

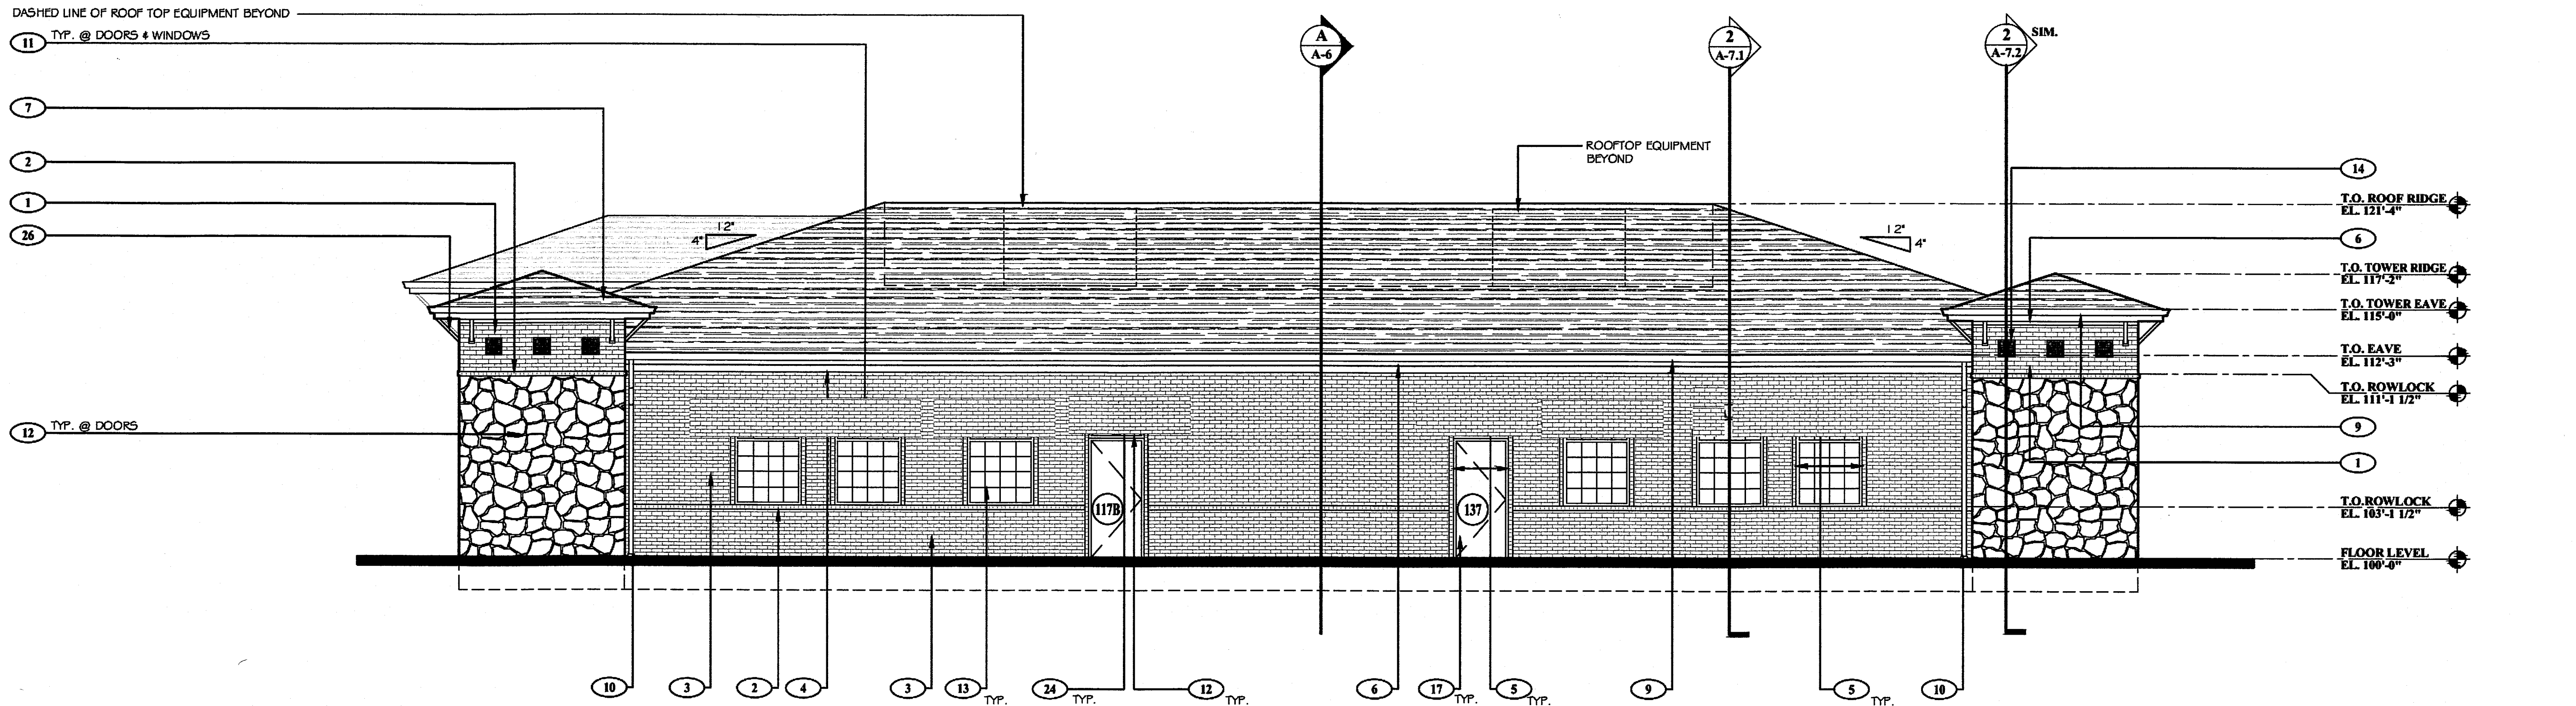

1
A-5.2
REAR ELEVATION (EAST)
SCALE: 3/16" = 1'-0"

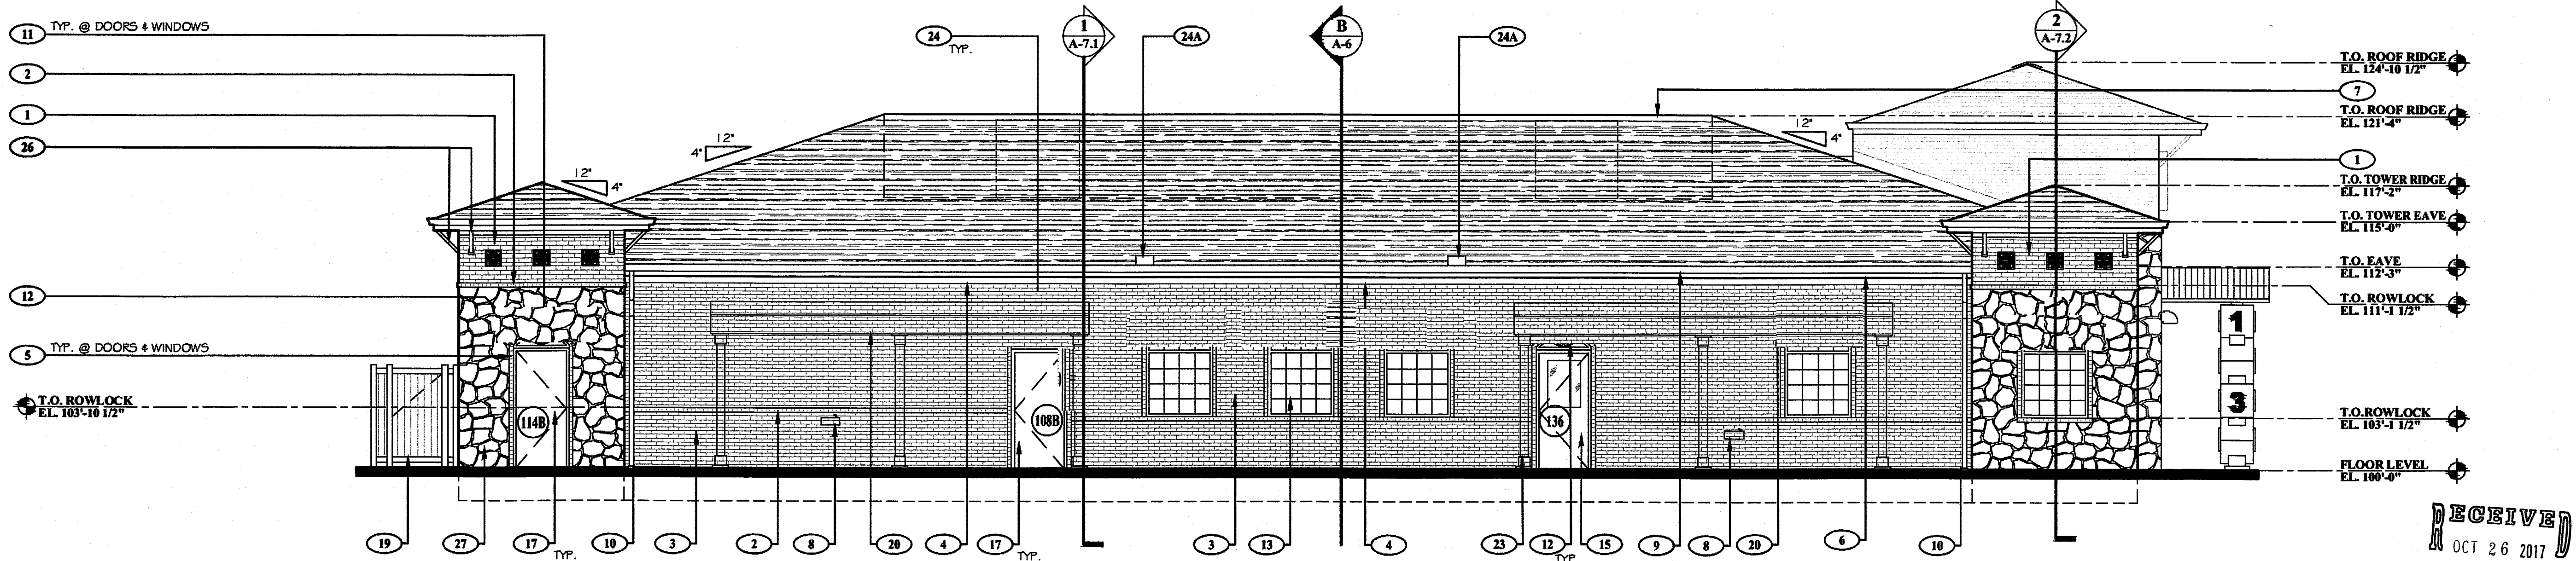

2
A-5.2
LEFT SIDE ELEVATION (NORTH)
SCALE: 3/16" = 1'-0"

ELEVATION KEYNOTES

NOTE	DESCRIPTION	COLOR FINISH & REMARKS	NOTE	DESCRIPTION	COLOR FINISH & REMARKS	NOTE	DESCRIPTION	COLOR FINISH & REMARKS	NOTE	DESCRIPTION	COLOR FINISH & REMARKS	NOTE	DESCRIPTION	COLOR FINISH & REMARKS
1	"PROVIDENCE" BRICK VENEER (Clay Brick)	COLOR: PROVIDENCE (1408) STYLE: FACEBRICK / WESTERN KING PATTERN: RUNNING BOND MANUFAC: FORTERRA BRICK	7	Metal ROOF	COLOR: WEATHERED WOOD STYLE: TIMBERLINE HD SHINGLES MANUFAC: GAF	13	FIXED VINYL FRAME WINDOW W/ EYEBROW	MANUFAC: SILVERLINE WINDOWS VINYL CLAD W/ WHITE FRAME. REFER TO SHEET A-12.2	19	6" HIGH PVC FENCE @ PLAYGROUND	REFER TO SHEET C-1	25	PREFABRICATED METAL CANOPY	COLOR: BRONZE REFER TO SHEET A-14.1
2	BRICK ROWLOCK SILL (WINDOW LEDGE)	COLOR: PROVIDENCE (1408) STYLE: FACEBRICK / WESTERN KING PATTERN: ROWLOCK BOND MANUFAC: FORTERRA BRICK	8	EXTERIOR DRINKING FOUNTAIN	CUT BRICK TO ACCOMMODATE DRINKING FOUNTAIN PLATE. SEE DETAIL 1 / A-8 REFER TO SPECS	14	ACCENT MEDALLION	COLOR: GLACIER GRAY STYLE: 12"x12" PATTERN: QUADRANT-027 MANUFAC: PINEAPPLE GROVE	20	FABRIC AWNING W/ ALUMINUM FRAME	COLOR: BLUE MANUFAC: HUDSON AWNING AND SIGN CO. SEE REQUIRED VENDOR	26	TUBULAR STEEL DECORATIVE SUPPORTS	COLOR: SLATE
3	"BELTERRA" BRICK VENEER (Clay Brick)	COLOR: BELTERRA (1997) STYLE: FACEBRICK / WESTERN KING PATTERN: RUNNING BOND MANUFAC: FORTERRA BRICK	9	GUTTER SYSTEM	6" TYPE K ALUMINUM GUTTER WITH LEAF SCREEN. COLOR: WHITE MANUFAC: BY P.E.M.B MFR.	15	METAL FRAMED DOORS	W/ GLASS REFER TO SHEET A-12.1	21	T.L.E. SIGNAGE (ILLUMINATED)	REFER TO SHEET C-2 SEE REQUIRED VENDOR	27	LIMESTONE VENEER	COLOR: MOSAIC NICOTINE STYLE: THIN VENEER PATTERN: FLAGGING MANUFAC: JACOB STONE PRODUCTS
4	HARDIETRIM (FRIEZE BOARD)	STYLE: FRIEZE BOARD, 3/4"x6", 1"x6" (NET SIZE) 6" BOARD MANUFAC: JAMES HARDIE	10	DOWNSPOUT	PREFINISHED ALUMINUM TO MATCH GUTTER SYSTEM. CONNECT TO UNDERGROUND STORM DRAINAGE SYSTEM COLOR: WHITE	16	STOREFRONT ALUMINUM FRAME DOORS	MANUFAC: KAWNEER REFER TO SHEET A-12.1	22	T.L.E. SIGNAGE (ALPHABET BLOCKS)	REFER TO SHEET A-14.1 SEE REQUIRED VENDOR	NOTE: "THE LEARNING EXPERIENCE" LOGO SIGN ARE TO BE BY REQUIRED VENDOR. NO SUBSTITUTIONS ALLOWED. APF SIGN COMPANY 28 East Railway Ave., Paterson, NJ 07503 Attn: Frank Ferucci Jr. Ph. (973) 276-3707 Fax. (973) 276-8337 PLAYGROUND AWNINGS TO BE PROVIDED AND INSTALLED BY REQUIRED VENDOR. NO SUBSTITUTIONS ALLOWED. HUDSON AWNINGS & SIGN CO. 27 Cottage St., Bayonne, NJ 07002 Attn: Ed Burak Ph. (800) 624-1012		
5	BRICK SOLDIER & HEADER COURSING AROUND DOOR/WINDOW OPENINGS	COLOR: PROVIDENCE (1408) STYLE: FACEBRICK / WESTERN KING MANUFAC: FORTERRA BRICK SEE DETAILS ON SHEETS A-12.1 & A-12.3	11	KEYSTONE	PRECAST CONCRETE KEYSTONE SEE DETAILS 142/A-12.3 FOR SIZES COLOR: LIGHT GRAY	17	METAL FRAMED DOORS	REFER TO SHEET A-12.1 COLOR: MATCH BELTERRA BRICK	23	AWNING COLUMN	STL. COL. WRAPPED W/ SQUARE VINYL PVC TUBE NON-TAPERED ECONOMY PLAIN TO MATCH FENCE, REFER TO SHEET C-1.1 SEE REQUIRED AWNING VENDOR			
6	HARDITRIM FASCIA	COLOR: WHITE STYLE: 3/4"x8" MANUFAC: JAMES HARDIE	12	DOOR PEDIMENT (TYP. @ DOORS)	PRECAST CONCRETE REFER TO SHEET A-8.2 FOR SIZE COLOR: LIGHT GRAY	18	4" HIGH PVC FENCE	REFER TO SHEET C-1	24	EXTERIOR LIGHT FIXTURE (520 Tinley Fixtures)	COLOR: WHITE NO: LAREDO SERIES MANUFAC: HUBBELL			
									24A	EXTERIOR LIGHT FIXTURE (520 Tinley Fixtures)	COLOR: WHITE NO: LED LIGHTING MANUFAC: WSL LIGHTING			

NEW CONSTRUCTION:

THE LEARNING EXPERIENCE

ACADEMY OF EARLY EDUCATION
CHILDCARE FACILITY DEVELOPMENT


- G.C. MUST PROVIDE & INSTALL ALL PRODUCTS PER PLANS. ONLY SUBSTITUTED PRODUCTS NEED TO BE SUBMITTED TO THE ARCHITECT FOR APPROVAL. UNAPPROVED SUBSTITUTIONS WILL BE REPLACED AT THE EXPENSE OF THE G.C.
- VERBAL REPRESENTATION HAS NO VALUE AND ALL REQUESTS TO CHANGE ANY PRODUCTS OR SPECIFICATIONS PER PLANS, MUST BE SUBMITTED IN WRITING TO THE ARCHITECT & T.L.E. FOR APPROVAL.

DATE: 10.16.2015
11.13.2015
12.18.2015
12.21.2015

ISSUE:
PRELIMINARY CLIENT REV.
95% REVIEW SET
FINAL REVIEW SET
PERMIT SET

ROGUE ARCHITECTURE
CHALLENGING THE STATUS QUO

4100
Wadsworth Boulevard
Suite 300
Wheat Ridge
CO 80033
720-599-3330 - P
303-987-2304 - X

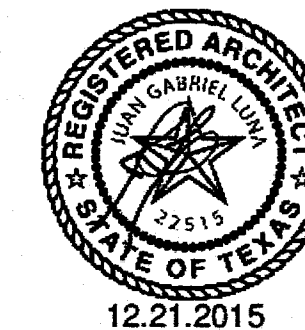

DATE: 12.04.2015
DRAWN: ROGUE
CHECKED: SAB
ROGUE PROJECT NO.: 2015.26

EXTERIOR ELEVATIONS

A-5.2

SHEET:

© 2015 Rogue Architecture, Inc.

PERMIT SET 12.21.2015