


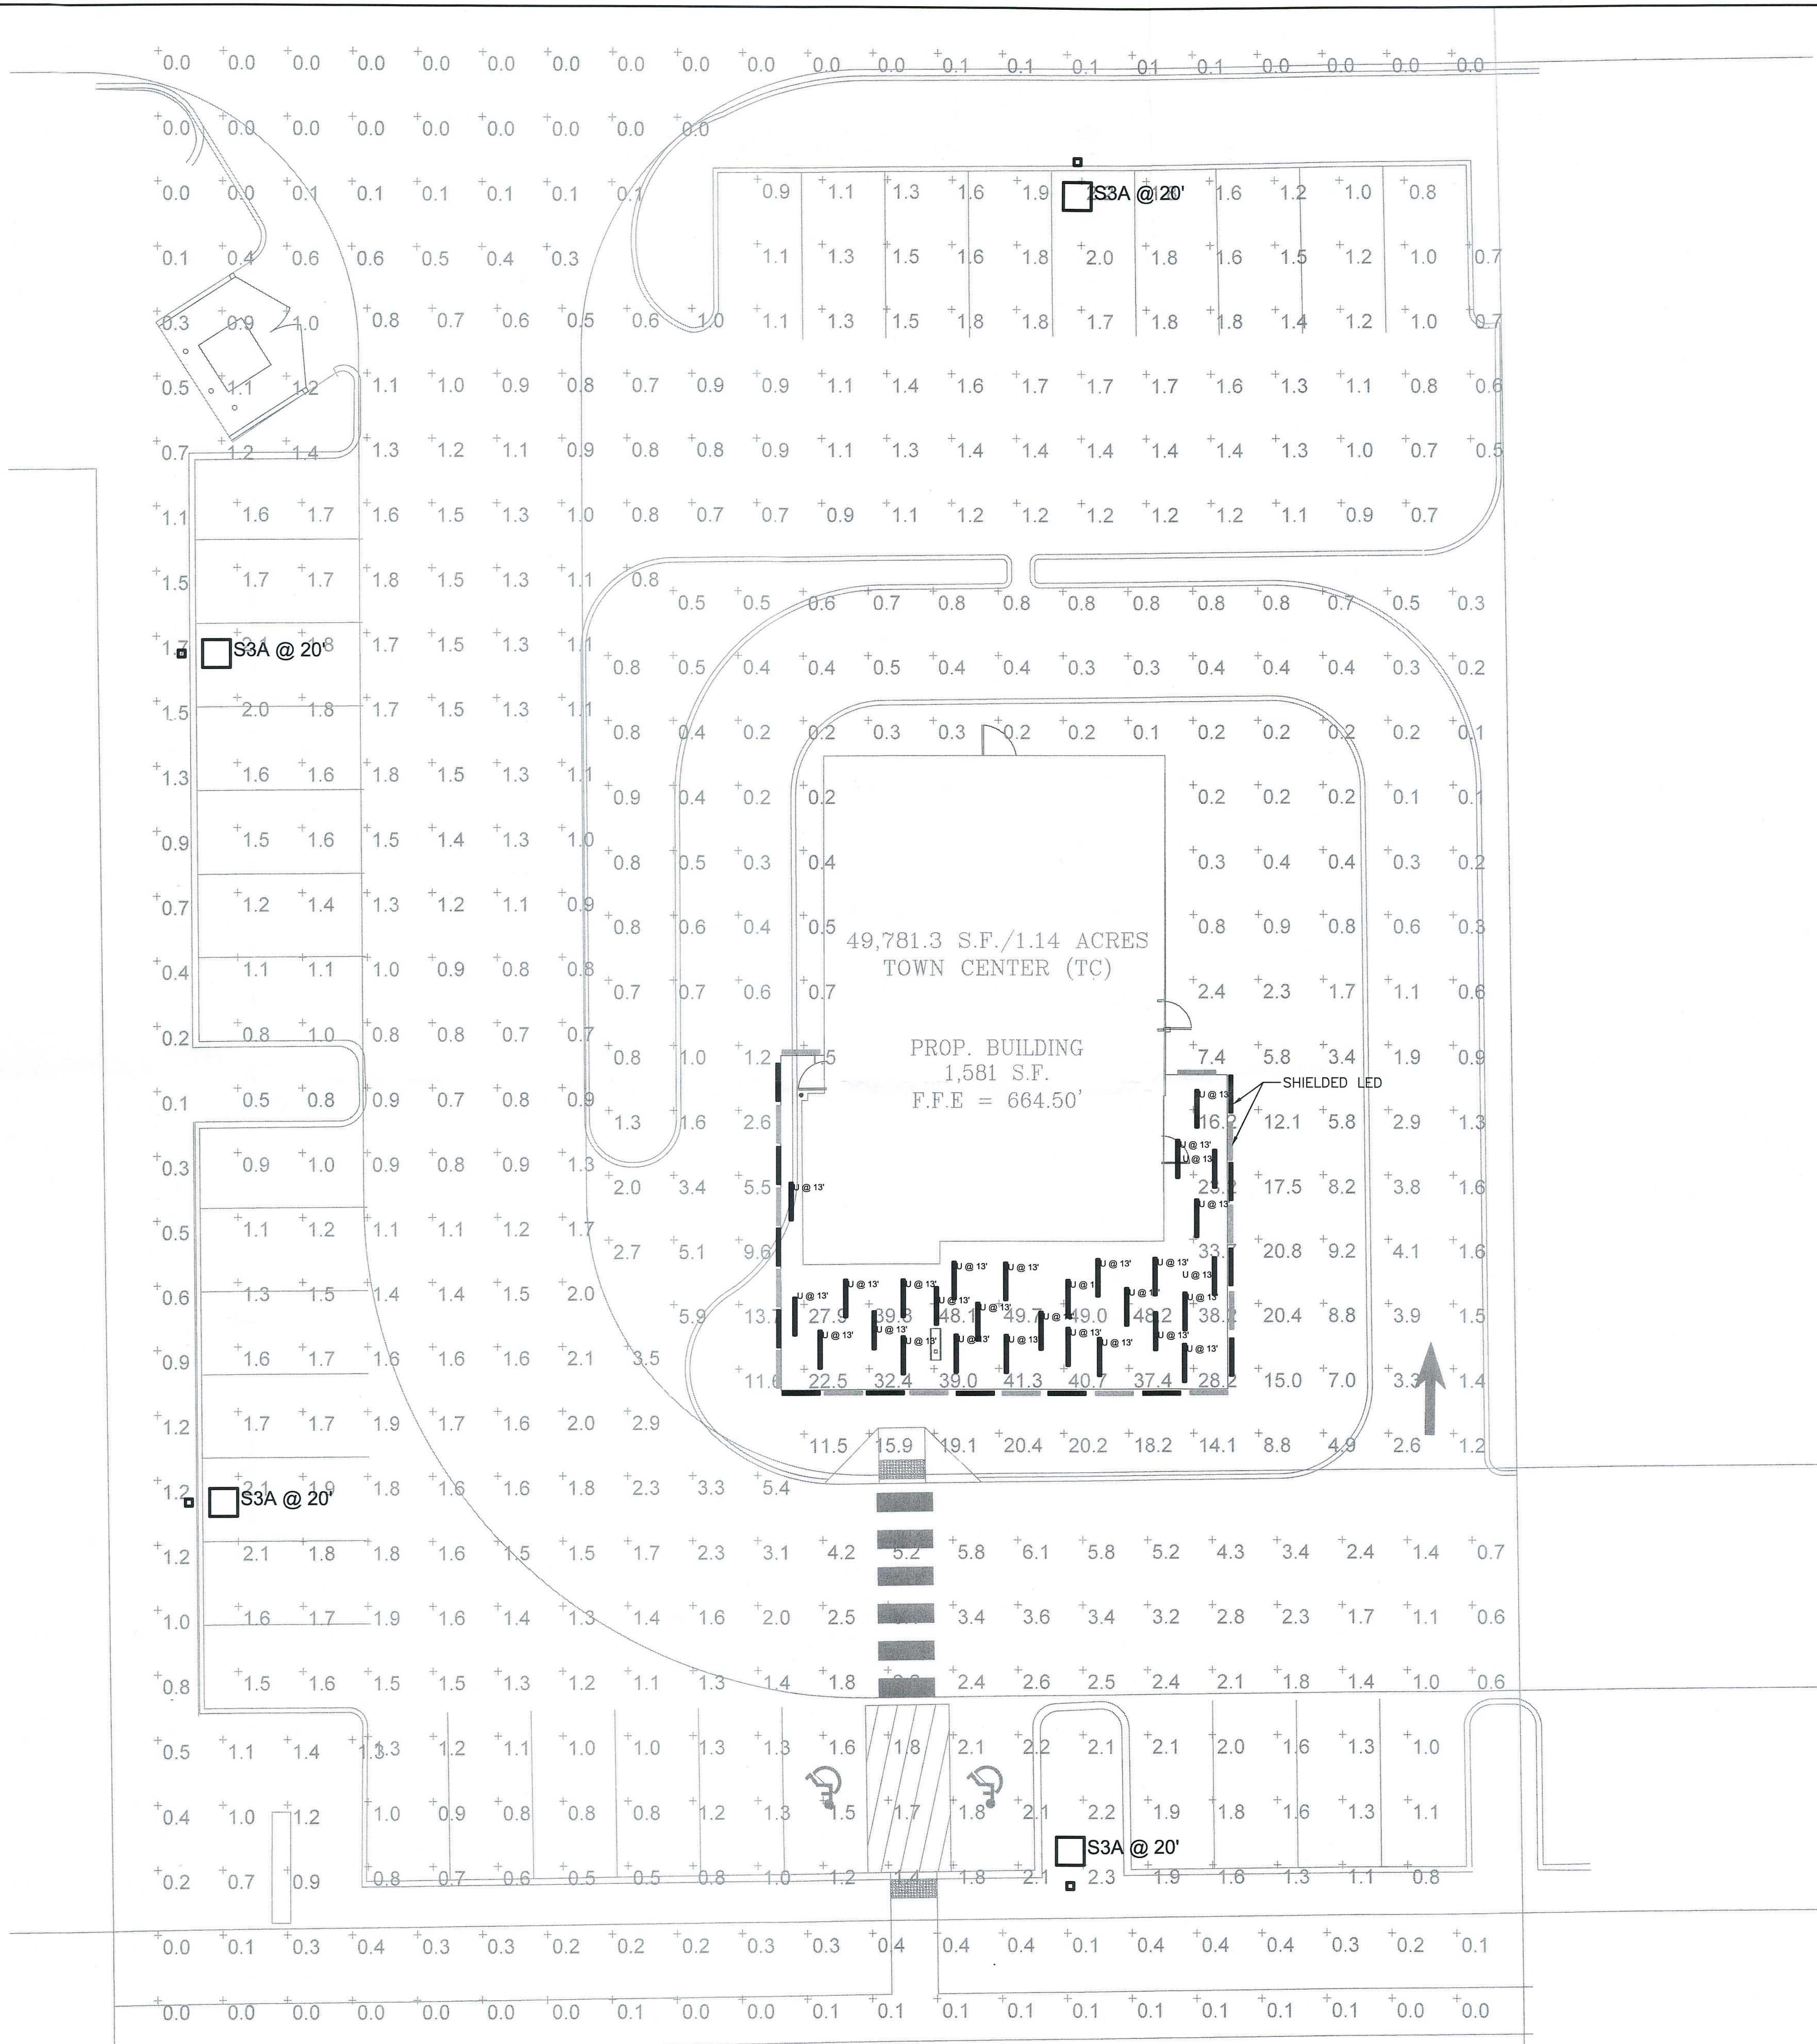

Statistics						
Description	Symbol	Avg	Max	Min	Max/Min	Avg/Min
Canopy	+	7.1 fc	49.7 fc	0.1 fc	497.0:1	71.0:1
Exterior	+	0.2 fc	1.7 fc	0.0 fc	N/A	N/A
Parking	+	1.5 fc	6.0 fc	0.5 fc	12.0:1	3.0:1

PROJECT INFORMATION

ANDY'S FROZEN CUSTARD - KELLER
961 KELLER PKWY.
KELLER, TX 76248

SITE APPROVAL SET
JANUARY 26, 2018

ARCHITECT
urban bobcat Architects, PC
916 BRYAN AVENUE STE.104
FT. WORTH, TX 76104
PH: 817-602-9129
CONTACT: MATT GREEN, AIA
WWW.URBANBOBCAT.COM

CIVIL ENGINEER:
DUNAWAY ASSOCIATES L.P.
550 BAILEY AVENUE STE. 400
FORT WORTH, TEXAS 76107
PH: (817) 335-1121
CONTACT: CHRIS BIGGERS, PE

STRUCTURAL ENGINEER:
DUNAWAY ASSOCIATES L.P.
550 BAILEY AVENUE STE. 400
FORT WORTH, TEXAS 76107
PH: (817) 335-1121
CONTACT: BRIAN BOWDEN, PE

M.E.P. ENGINEER:
Jordan & Skala Engineers, Inc.
17855 N. DALLAS PKWY, SUITE 320,
DALLAS, TX 75287
PH 1: 469-385-1616
CONTACT: JOHN MAYEDA, PE

NOTES:

Jordan & Skala Engineers
17855 North Dallas Parkway • Suite 320
Dallas, TX 75287
p. 469.385.1616 • f. 469.385.1615
Texas Registered Engineering Firm F-4990
Project Number: 173861
Drawn By: MA Checked By: SD

REVISION SCHEDULE

NO.	DATE	ISSUE

This drawing has been prepared under the architect's supervision. The architect disclaims any responsibility for the existing building structure, existing site conditions, existing construction elements, and any drawings or documents used for this project that are not signed and sealed by the architect. The information herein is of proprietary nature and is submitted in confidence for the use of our clients only. Unauthorized reproduction, distribution, or dissemination in whole or in part is prohibited. The information contained herein is and remains the property of Urban Bobcat Architects, PC and receipt or possession of this information confers no right in or license to disclose to others the subject matter contained herein for any but authorized purposes. All rights reserved. Copyright © 2017

Drawn By: MTG Architect: MATT GREEN, AIA
Project Number: 17-106.03 TX License Number: 227792

02/14/2018

SHEET
SITE PLAN - PHOTOMETRICS

E302

1 SITE PLAN - PHOTOMETRICS
SCALE: 3/32" = 1'-0"