


1 ARCHITECTURAL SITE PLAN SCALE 1/8" = 1'-0"

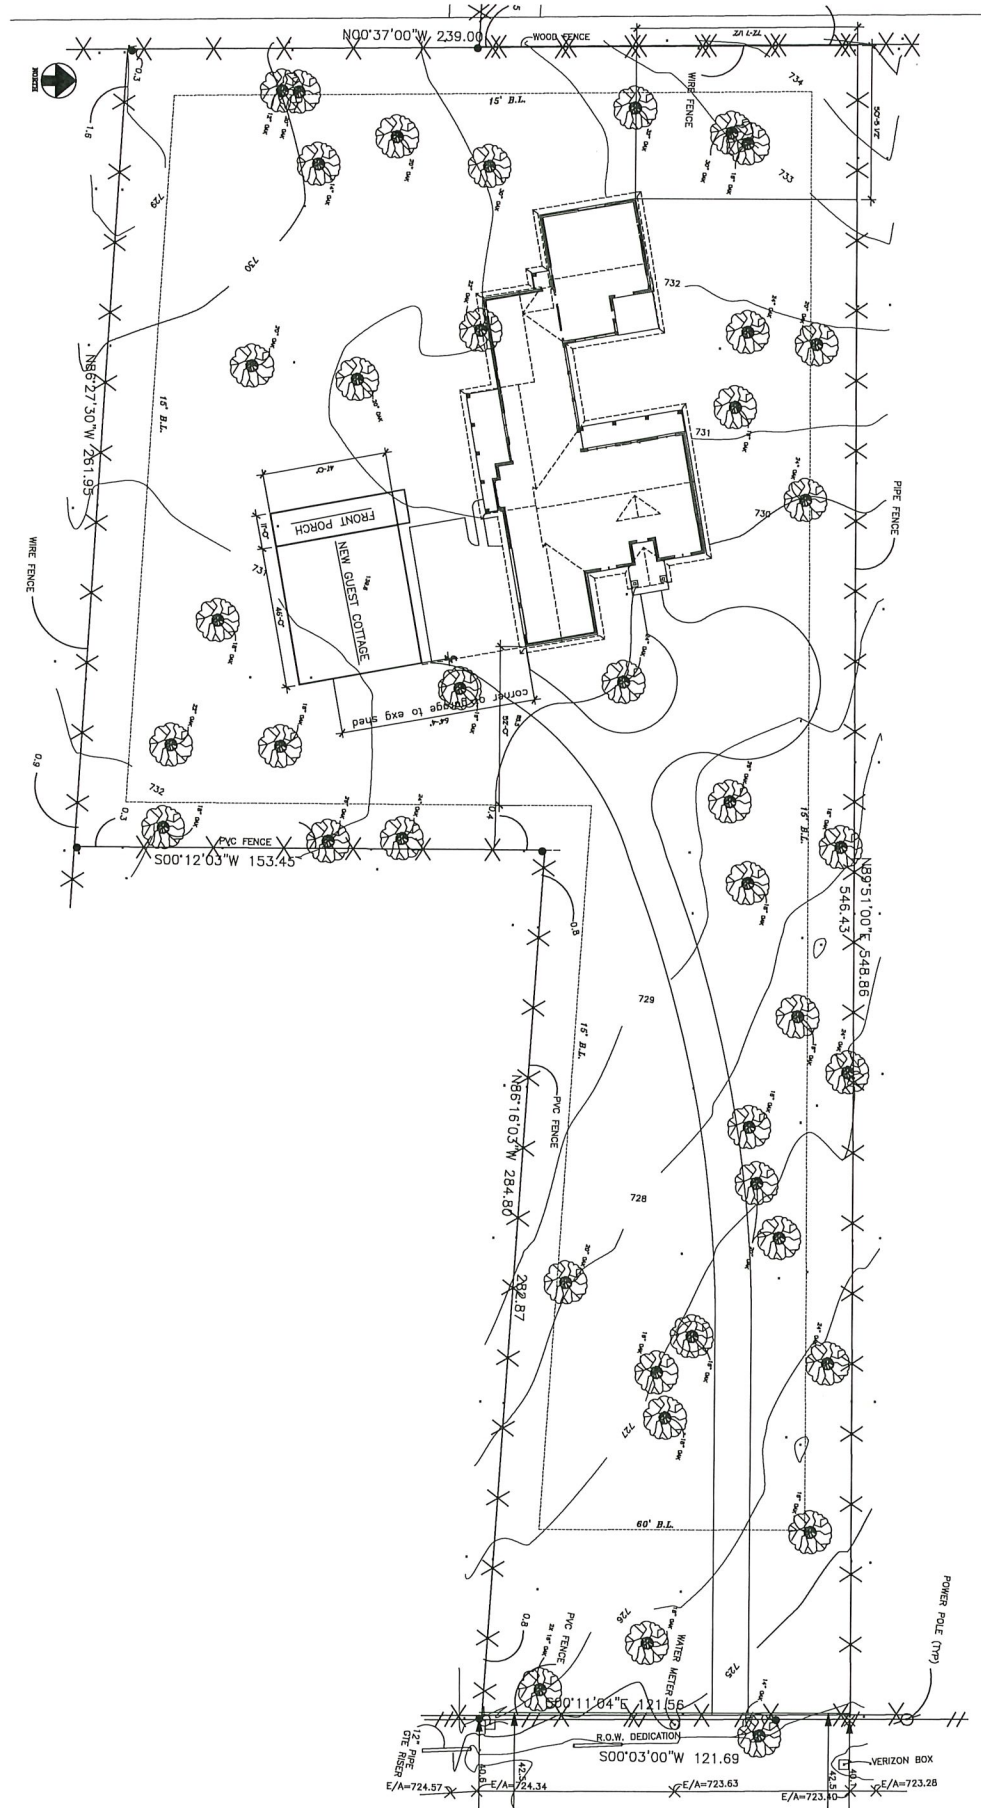

NEW COTTAGE	
SQ. FT. AREA CALCULATIONS	
FIRST FLOOR H.A.C. AREA	1896 SF
COVERED PORCH SQ. FT.	451 SF
TOTAL CONSTRUCTION SQ. FT.	2347 SF

A1


19 JUL 2019

A Cottage for
Nic and Janine Stevens
1660 Willis Lane Keller, TX 76248


REVISIONS

DATE


Boerder - Snyder Architects
4445 Alpha Road, Suite 105B, Dallas, Texas 75244
(214) 696-6652

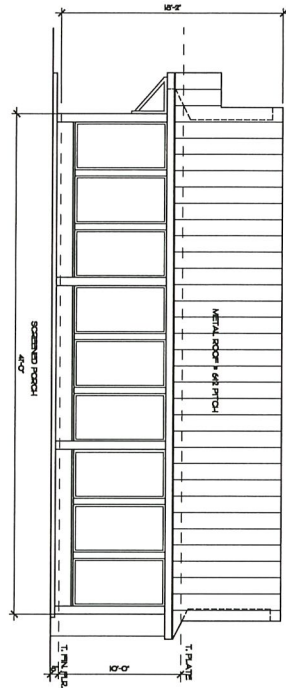


3 West Elevation - Facing the Yard
SCALE 1/4" = 1'-0"

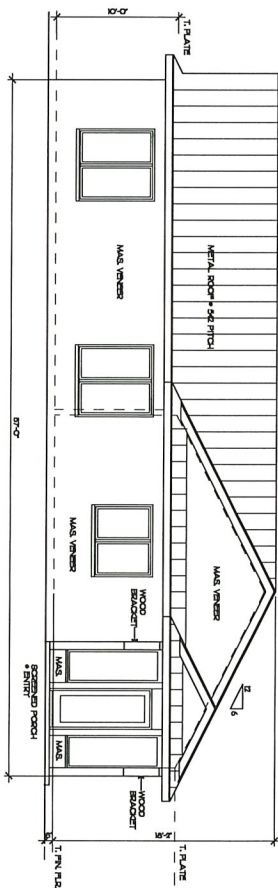


2 North Elevation - Facing the Drive
SCALE 1/4" = 1'-0"

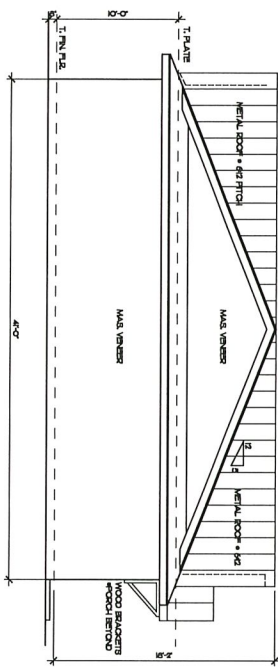

4 East Elevation
SCALE 1/4" = 1'-0"

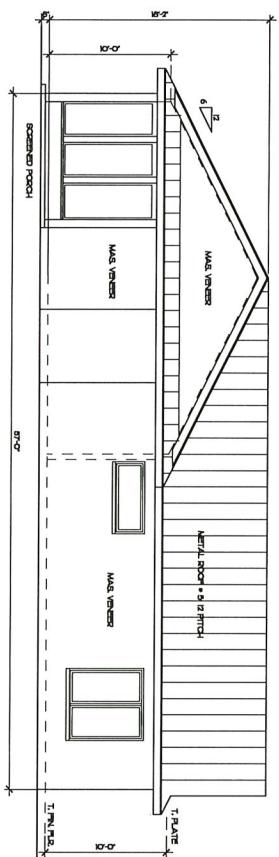

5 South Elevation
SCALE 1/4" = 1'-0"

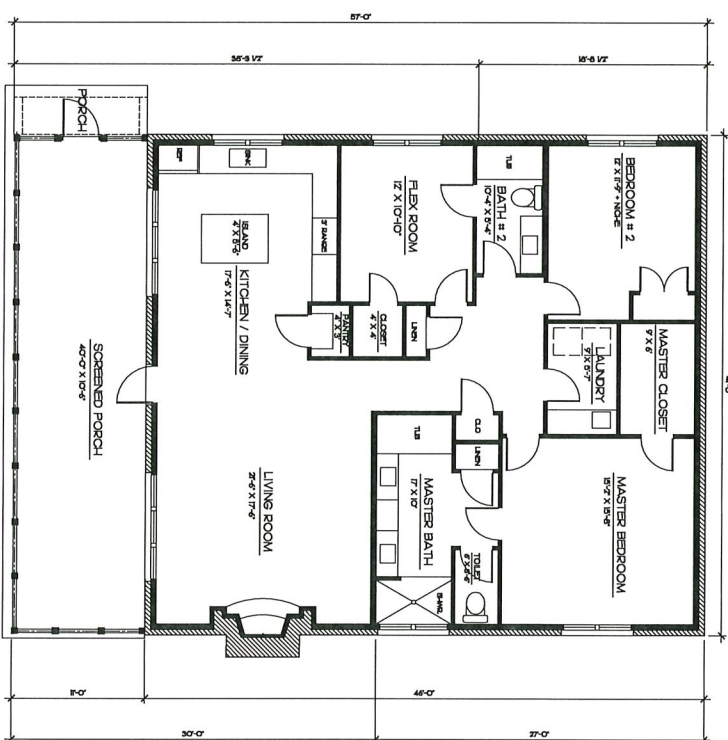

2 Floor Plan
SCALE 1/4" = 1'-0"