



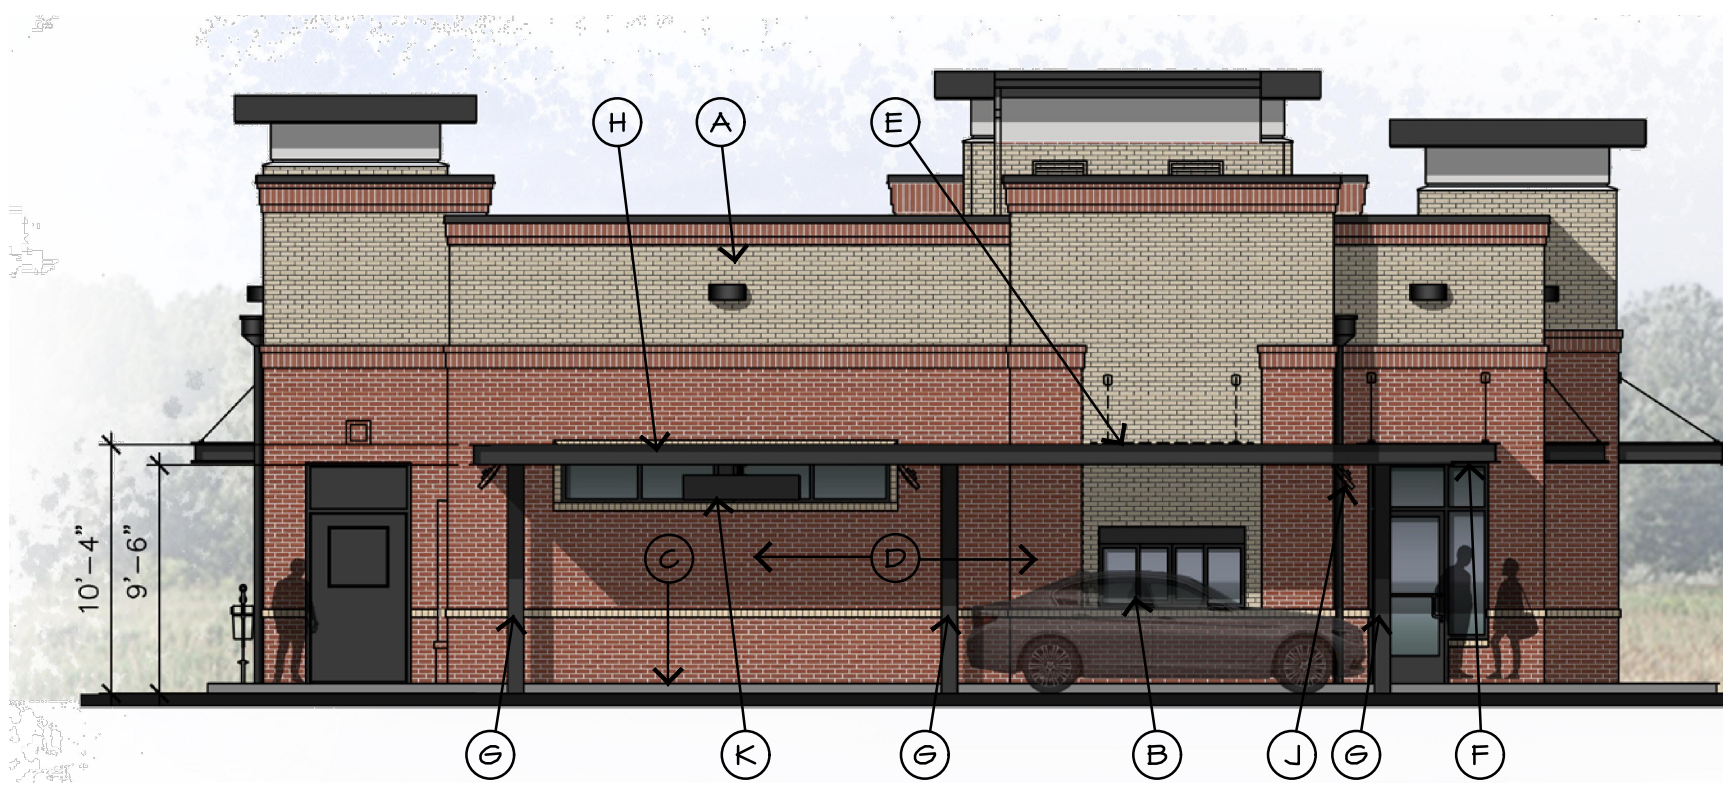


1 REAR ELEVATION (SOUTH) - MEAL DELIVERY CANOPY
SCALE: 1/8" = 1'-0"

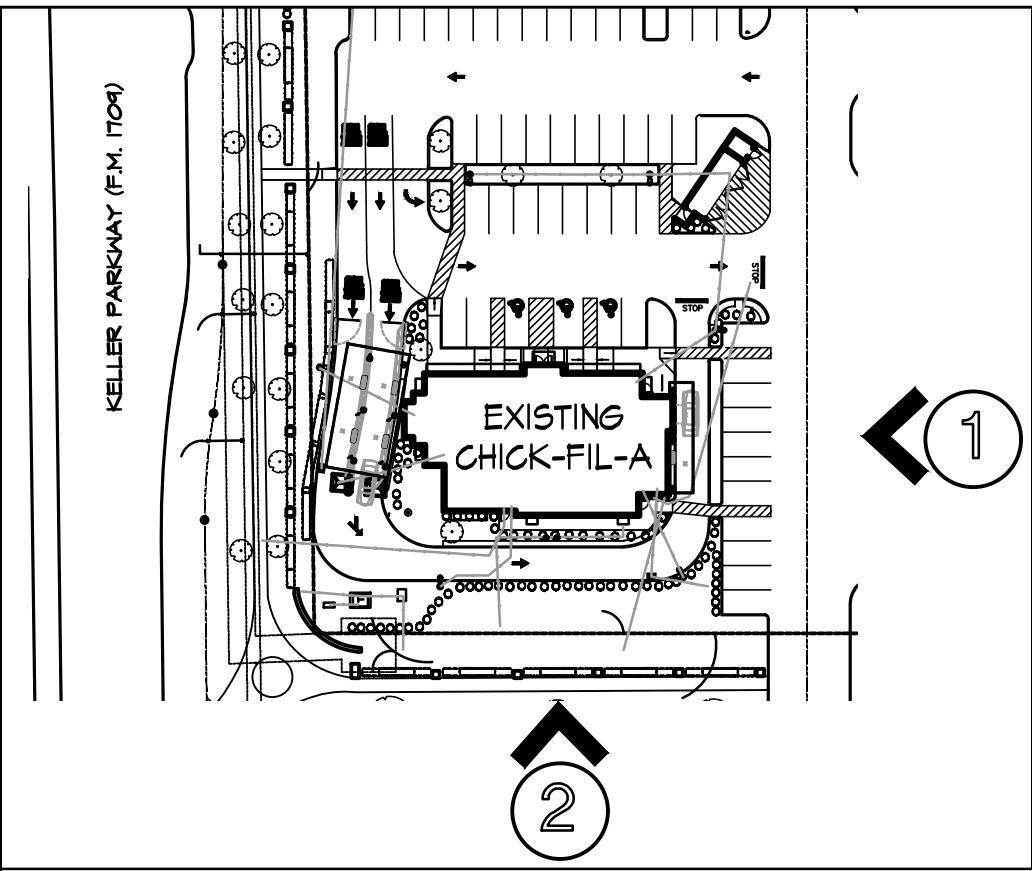


2 DRIVE THRU ELEVATION (WEST) - MEAL DELIVERY CANOPY
SCALE: 1/8" = 1'-0"

SEE STRUCT. DRAWINGS

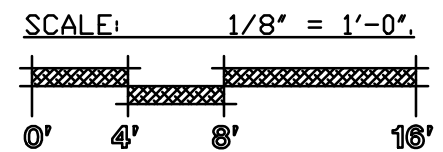

CONSTRUCTION NOTES - MEAL DELIVERY

- EXISTING BUILDING TO REMAIN. NO WORK IN THIS AREA.
- MEAL DELIVERY PICK UP WINDOW. NO CHANGE.
- EXISTING CONCRETE WALKWAY TO REMAIN.
- EXISTING DRIVE THRU LANE TO REMAIN.
- EXISTING AWNING TO BE REMOVED.
- EXISTING AWNING TO REMAIN. NO CHANGE.
- NEW CANOPY STEEL SUPPORT COLUMN. SEE STRUCTURAL DRAWINGS FOR MORE DETAIL. COLOR: JET BLACK - MATTE FINISH.
- NEW MEAL DELIVERY CANOPY METAL SHADE. COLOR: JET MATTE BLACK
- NEW FACE TO FACE CANOPY.
- MOUNTED FAN
- OVERHEAD HEATER

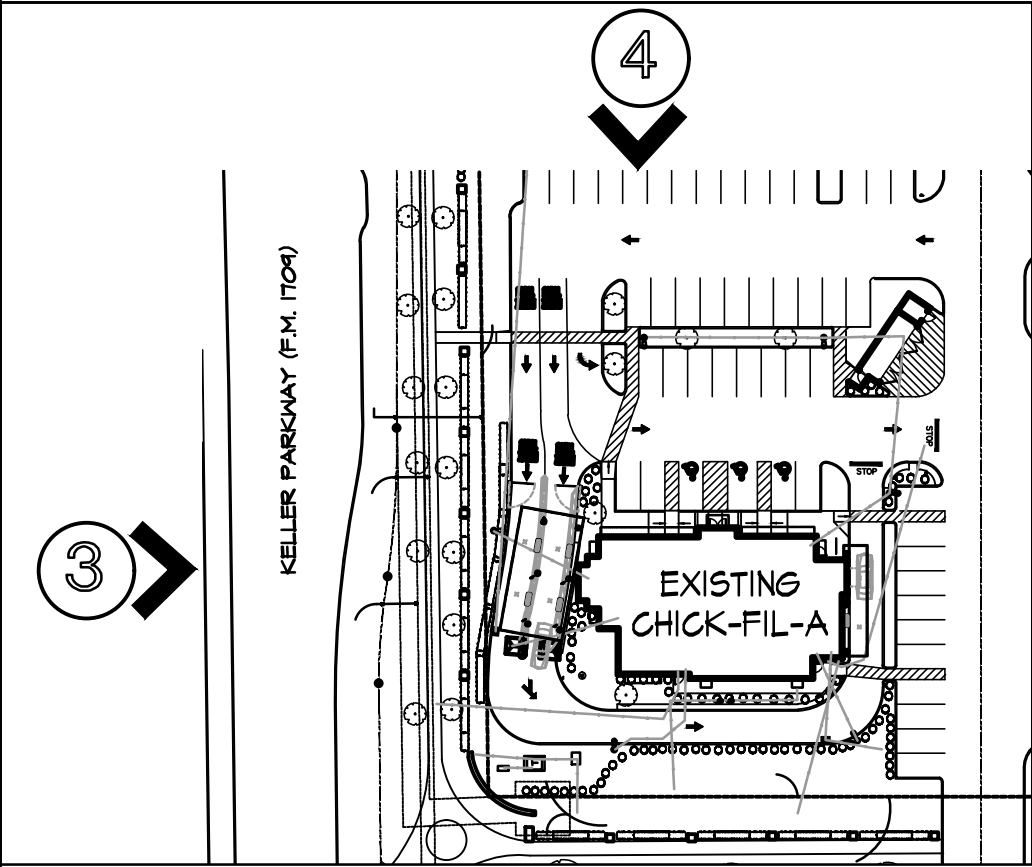


3 FRONT ELEVATION (NORTH) - FACE TO FACE
SCALE: 1/8" = 1'-0"




4 SIDE ENTRY ELEVATION (EAST) - FACE TO FACE CANOPY
SCALE: 1/8" = 1'-0"

SEE STRUCT. DRAWINGS

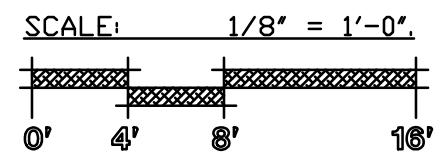

CONSTRUCTION NOTES - FACE TO FACE

- EXISTING BUILDING TO REMAIN. NO WORK IN THIS AREA.
- EXISTING CONCRETE WALKWAY TO REMAIN.
- EXISTING DRIVE THRU LANE TO REMAIN.
- EXISTING MENU BOARD TO REMAIN.
- EXISTING MAIN ENTRY.
- NEW CANOPY STEEL SUPPORT COLUMN. SEE STRUCTURAL DRAWINGS FOR MORE DETAIL. COLOR: JET BLACK - MATTE FINISH
- NEW FACE TO FACE CANOPY METAL SHADE. COLOR: JET MATTE BLACK.
- NEW MEAL DELIVERY CANOPY.
- MOUNTED FAN
- OVERHEAD HEATER
- EXISTING AWNING TO BE REMOVED.

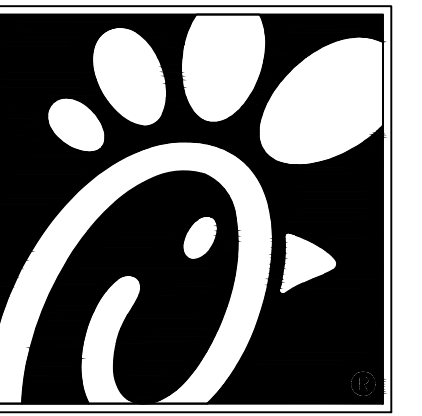

Chick-fil-A
5200 BUFFINGTON ROAD
ATLANTA, GEORGIA 30349
(404) 765-8000

THESE PLANS AND SPECIFICATIONS, AS WELL AS CHICK-FIL-A, INC. NAME AND LOGO, TRADEMARKS AND DESIGNS ARE THE EXCLUSIVE PROPERTY OF CHICK-FIL-A CORPORATION. ANY REPRODUCTION, MODIFICATION, DISCLOSURE AND/OR USE OF THESE MATERIALS (OR ANY PORTION OF THEM) WITHOUT CHICK-FIL-A'S PRIOR WRITTEN CONSENT IS STRICTLY PROHIBITED.


CONSULTANTS:



EMG INC.,
17200 N. PERIMETER DRIVE, #275
SCOTTSDALE, ARIZONA 85255
TEL: 480.777.1800
FAX: 480.777.5366
WWW.EMG.LLC.COM

esencia

1743 E. McNair Drive, Suite 200
Tempe, Arizona 85283
Telephone 480-755-0959

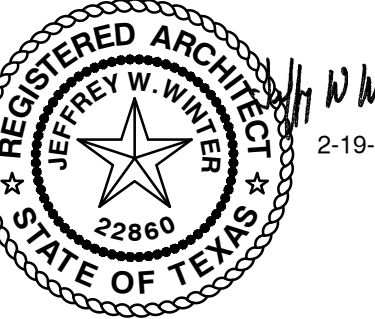

Revision Schedule

Rev	Date	By	Description

Project Name: CANOPY PROGRAM

CHICK-FIL-A
STORE #3226

1002 KELLER PKWY
KELLER, TX 76248

Issue Date: 2-19-19

Drawn By: JMJ/JH
Job Number: 18011

Sheet Title:

Elevations

Scale: As indicated

Sheet Number:

A-3

MATERIAL SAMPLES

CANOPY DECK - UNDERSIDE FACE



COMPANY: LANE SUPPLY, INC.
COLOR: LANE HIGH GLOSS WHITE

CANOPY ROOF




COMPANY: LANE SUPPLY, INC.
COLOR: JET MATTE BLACK



CANOPY APPLIANCES

CANOPY LIGHT

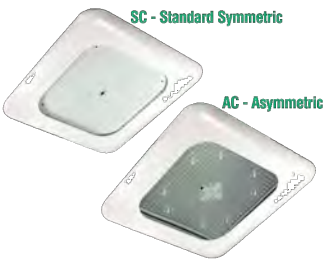

LED CANOPY LIGHT - LEGACY (CRUS)
MODEL: LIGHT OUTPUT - CRUS
COLOR: COOL WHITE

OVERHEAD PATIO HEATER



SUPREME SCHWANK
MODEL: 2352 N OUTDOOR

INDUSTRIAL MOUNTED
WORKSTATION FAN



TPI CORPORATION
MODEL: U-18-TE
FAN SIZE: 18"

MATERIAL SAMPLES

CANOPY DECK - UNDERSIDE FACE



COMPANY: LANE SUPPLY, INC.
COLOR: LANE HIGH GLOSS WHITE

CANOPY ROOF



COMPANY: LANE SUPPLY, INC
COLOR: JET MATTE BLACK



CANOPY APPLIANCES

CANOPY LIGHT



LED CANOPY LIGHT - LEGACY (CRUS)
MODEL: LIGHT OUTPUT - CRUS
COLOR: COOL WHITE

OVERHEAD PATIO HEATER



SUPREME SCHWANK
MODEL: 2352 N OUTDOOR

INDUSTRIAL MOUNTED WORKSTATION FAN



TPI CORPORATION
MODEL: U-18-TE
FAN SIZE: 18"




FACE TO FACE DOUBLE LANE CANOPY

REFERENCE ONLY, NON SITE SPECIFIC



esencia
Architecture and Urban Design



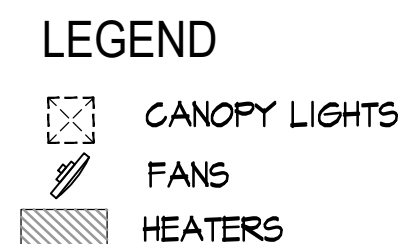



SEE STRUCT. DRAWINGS

- CONSTRUCTION NOTES - MEAL DELIVERY

 - A. NEW SHADE CANOPY STEEL SUPPORT COLUMN WITH CONCRETE FOOTING BELOW. SEE STRUCTURAL DRAWINGS FOR MORE DETAIL. EXISTING CONCRETE / LANDSCAPING TO BE REPAIRED AS REQUIRED FOR FLUSH CONDITION WITH EXISTING.
 - B. EXISTING CONCRETE CURB TO REMAIN. ANY DAMAGE TO EXISTING CURB SHALL BE REPAIRED AND/OR REPLACED AS TO LIKE CONDITION.
 - C. EXISTING CONCRETE WALKWAY TO REMAIN
 - D. EXISTING LANDSCAPING AREA TO REMAIN.
 - E. OUTLINE OF PROPOSED OVERHEAD CANOPY.
 - F. EDGE OF EXISTING BUILDING. NO CHANGE.
 - G. XY DIMENSION SHOWN FOR ILLUSTRATIVE PURPOSES ONLY. GC TO FIELD VERIFY EXACT LOCATION AND NOTIFY CHICK-FIL-A PROJECT TEAM IF CANOPY LOCATION CHANGES AND IMPACTS OTHER CONSTRUCTION RELATED CONDITIONS.
 - H. MEAL DELIVERY PICK UP WINDOW. NO CHANGE.
 - I. EXISTING BOLLARD TO BE REMOVED.
 - J. EXISTING AWNING TO BE REMOVED. GC TO REPAIR AS REQUIRED FOR FLUSH CONDITION WITH EXISTING.
 - K. EXISTING AWNING TO REMAIN. NO CHANGE.
 - L. EXISTING DRIVE THRU LANE TO REMAIN.
 - M. EXISTING BIKE RACK TO REMAIN.
 - N. EXISTING SECURITY CAMERA TO REMAIN.

NOTES:	REFERENCE:
--	

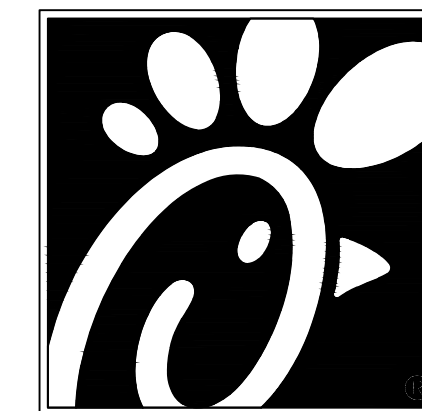

5200 BUFFINGTON ROAD
ATLANTA, GEORGIA 30349
(404) 765-8000

THESE PLANS AND SPECIFICATIONS, AS WELL AS CHICK-FIL-A, INC. NAME AND LOGO, TRADEMARKS AND DESIGNS ARE THE EXCLUSIVE PROPERTY OF CHICK-FIL-A CORPORATION. ANY REPRODUCTION, MODIFICATION, DISCLOSURE AND/OR USE OF THESE MATERIALS (OR ANY PORTION OF THEM) WITHOUT CHICK-FIL-A'S PRIOR WRITTEN CONSENT IS STRICTLY PROHIBITED.

CONSULTANTS:



EMG INC.,
17200 N. PERIMETER DRIVE, #275
SCOTTSDALE, ARIZONA 85255
TEL: 480.777.1800
FAX: 480.777.5366
WWW.EMGLLC.COM

esencia

1743 E. McNair Drive, Suite 200
Tempe, Arizona 85283
Telephone 480-755-0959



Revision Schedule			
Rev	Date	By	Description

Project Name: CANOPY PROGRAM

**CHICK-FIL-A
STORE #3226**


1002 KELLER PKWY
KELLER, TX 76248

Issue Date:	2-19-19
-------------	---------

Drawn By: JM/JH
Job Number: 18011

Sheet Title:

**Enlarged Canopy
Plan**

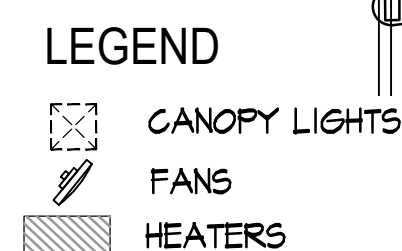

SEE STRUCT. DRAWINGS

- CONSTRUCTION NOTES - FACE TO FACE

 1. NEW SHADE CANOPY STEEL SUPPORT COLUMN WITH CONCRETE FOOTING BELOW. SEE STRUCTURAL DRAWINGS FOR MORE DETAIL. EXISTING CONCRETE / LANDSCAPING TO BE REPAIRED AS REQUIRED FOR FLUSH CONDITION WITH EXISTING.
 2. EXISTING CONCRETE CURB TO REMAIN. ANY DAMAGE TO EXISTING CURB SHALL BE REPAIRED AND/OR REPLACED AS TO LIKE CONDITION.
 3. EXISTING CONCRETE WALKWAY TO REMAIN.
 4. EXISTING LANDSCAPING AREA TO REMAIN.
 5. NEW 24" WIDE TEAM MEMBER DEMARCATION. USE TRAFFIC RATED PAINT.
 6. EDGE OF EXISTING BUILDING. NO CHANGE.
 7. XY DIMENSION SHOWN FOR ILLUSTRATIVE PURPOSES ONLY. GC TO FIELD VERIFY EXACT LOCATION AND NOTIFY CHICK-FIL-A PROJECT TEAM IF CANOPY LOCATION CHANGES AND IMPACTS OTHER CONSTRUCTION RELATED CONDITIONS.
 8. EXISTING DRIVE THRU ORDER POINT.
 9. EXISTING BOLLARD TO BE REMOVED.
 10. LOCATION OF NEW BOLLARD. PER CHICK-FIL-A STANDARDS DESIGN INSTALL 24" FROM FACE OF CLEARANCE BAR AND/OR LAST CANOPY COLUMN AS SHOWN ON DRAWINGS.
 11. EXISTING FLAG POLE TO REMAIN.
 12. EXISTING CLEARANCE BAR TO REMAIN. NO CHANGE.
 13. OUTLINE OF PROPOSED OVERHEAD CANOPY.
 14. EXISTING DRAIN TO REMAIN.

NOTES:	REFERENCE:
--	SCALE: $\frac{1}{8"} = 1'-0"$

SCALE: $\frac{1}{8"} = 1'-0"$



0' 4' 8' 16'