
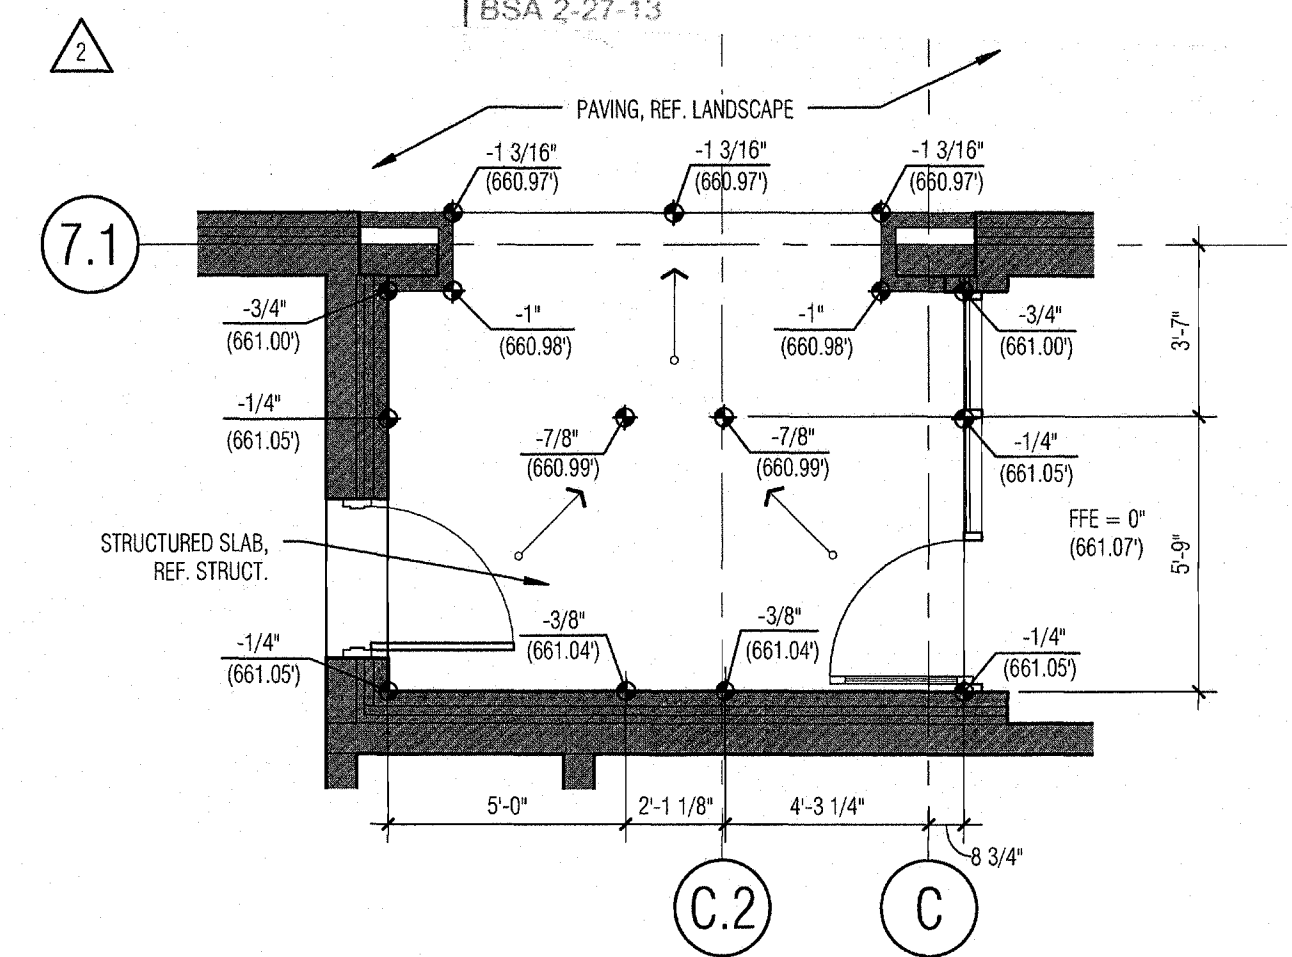


**1 SITE PLAN**  
SCALE: 1" = 30'-0"

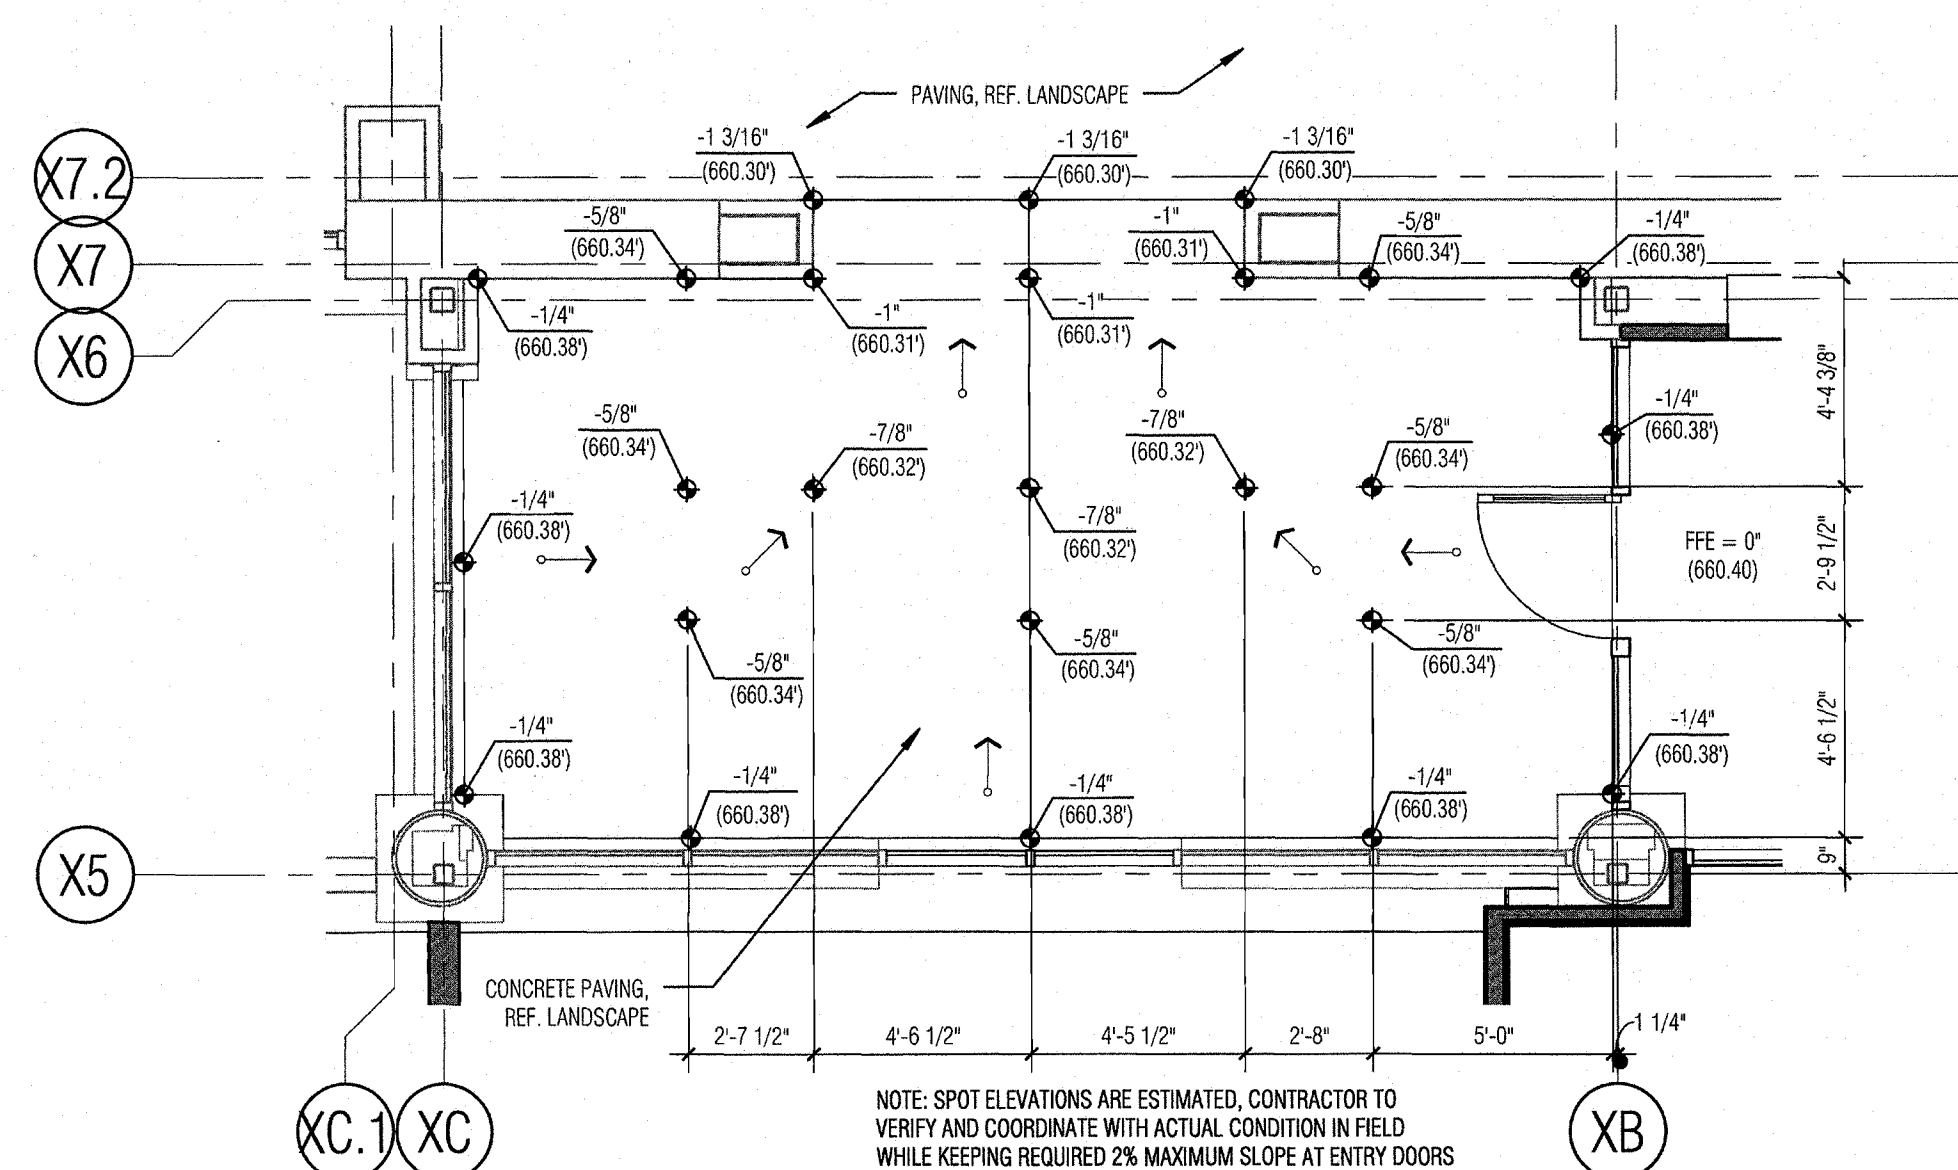

**SIGN TYPES**

- |  |  |   |                       |
|--|--|---|-----------------------|
| <b>A</b> HANDICAPPED PARKING ONLY/ POLE MOUNTED/ BOTTOM OF SIGN 5' ABOVE FINISHED GRADE                          | <b>C</b> 2'-0"X2'-0" ALUMINUM SIGN, POLE MOUNTED, BOTTOM OF SIGN 5' ABOVE FINISHED GRADE | <b>E</b> CITY OF KELLER RESTRICTED ACCESS | <b>D</b> DELIVERIES → |
| <b>B</b> TYPE 'A' SIGN WITH VAN ACCESSIBLE P/ SIGN BENEATH, POLE MOUNTED, BOTTOM OF SIGN 5' ABOVE FINISHED GRADE | <b>D</b> 1'-0"X1'-0" ALUMINUM SIGN, POLE MOUNTED, BOTTOM OF SIGN 5' ABOVE FINISHED GRADE | <b>F</b> DELIVERY PARKING ONLY            | ← DELIVERIES          |

**BRINKLEY  
SARGENT  
ARCHITECTS**

A TEXAS CORPORATION


(972) 960-9970  
(214) 759-3226  
(214) 571-7010  
(214) 218-0080  
(214) 228-3429  
(817) 421-6666

Brinkley Sargent Architects  
Residential Landscape Architecture  
Landscape Architecture  
Site Planning  
Interior Design  
Urban Planning  
Architectural Engineering  
Mechanical Engineering  
Electrical Engineering  
Civil Engineering

**KELLER ANIMAL SHELTER  
& POLICE EXPANSION**  
KELLER, TX

**PERMIT SET/ CONSTRUCTION ISSUE**

#	DATE	REVISIONS
1	2012-11-02	ADDENDUM #2
2	2012-11-13	ADDENDUM #3
3	2012-11-14	ADDENDUM #4
4	2012-12-17	PERMIT SET/CONSTRUCTION ISSUE

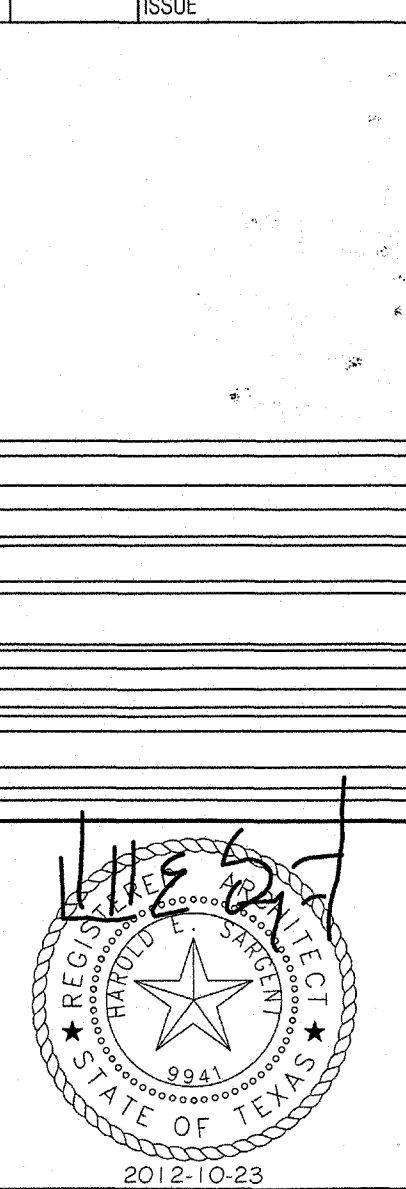

- SITE PLAN

21101  
2012-10-23

A111



