



1 SITE PLAN  
SCALE: 1" = 30'-0"

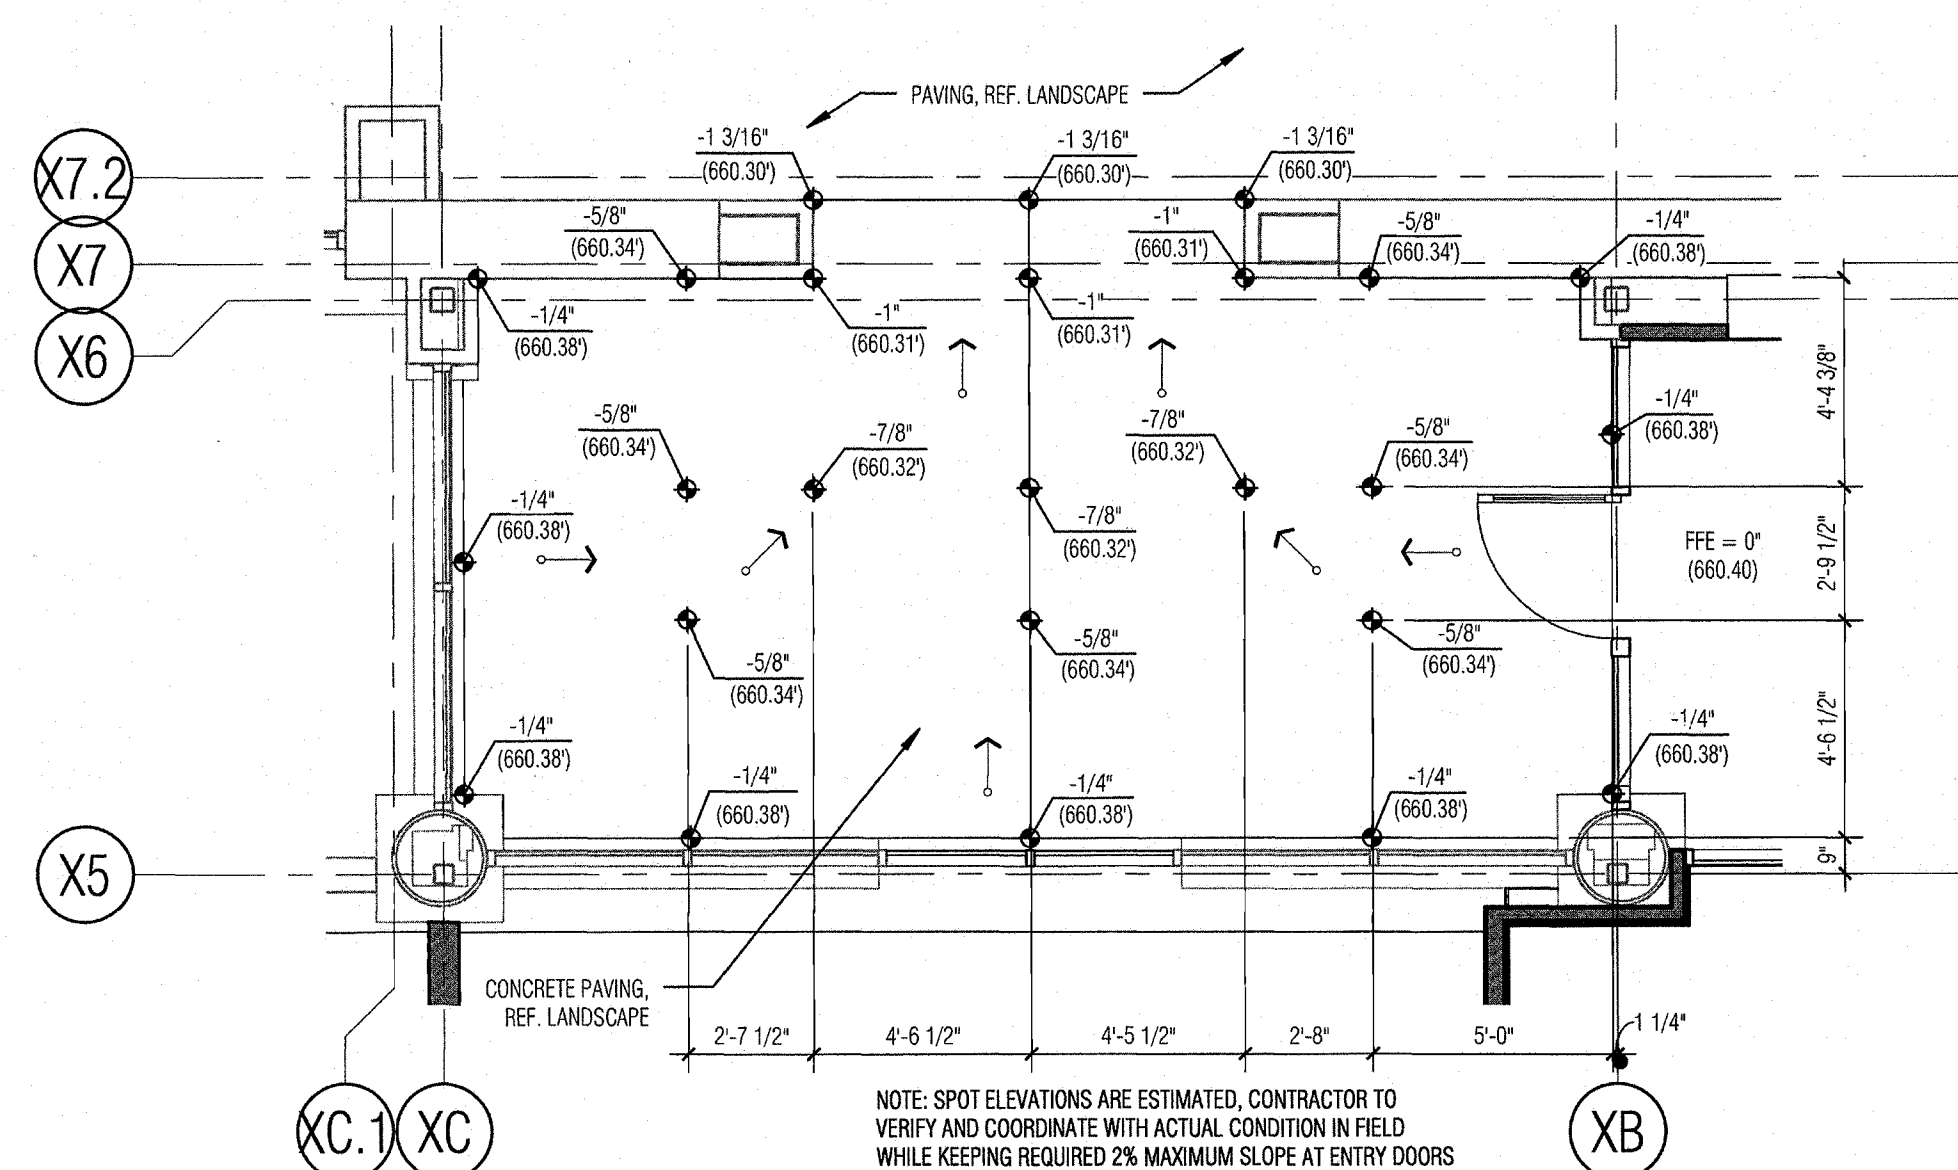

2 ENLARGED ENTRY PLAN - ANIMAL SHELTER  
SCALE: 1/4" = 1'-0"

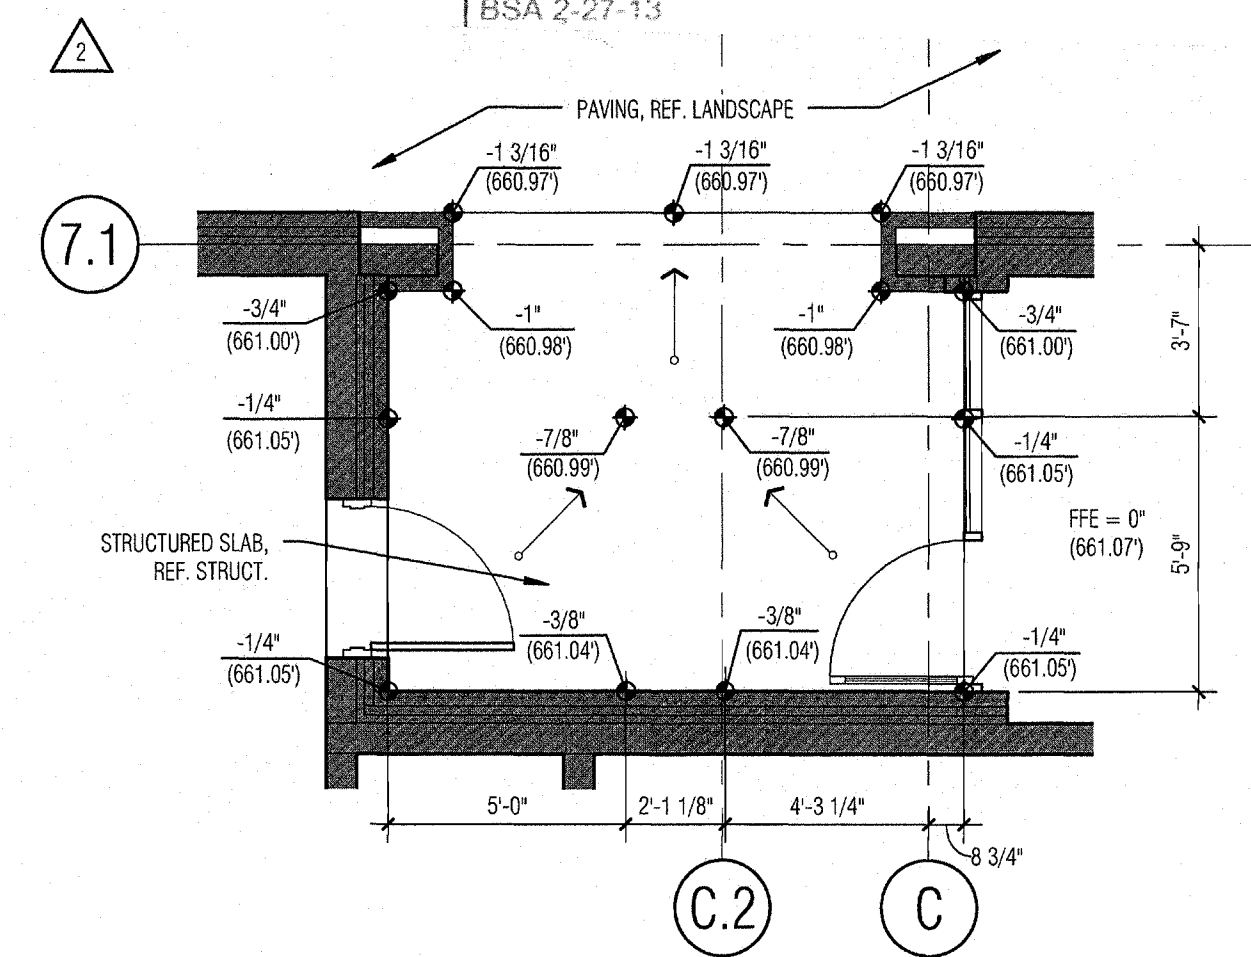

3 ENLARGED ENTRY PLAN - HOLDING  
SCALE: 1/4" = 1'-0"

## SIGN TYPES

- A HANDICAPPED PARKING ONLY/ POLE MOUNTED/ BOTTOM OF SIGN 5' ABOVE FINISHED GRADE
- B TYPE 'A' SIGN WITH VAN ACCESSIBLE/ SIGN BENEATH, POLE MOUNTED, BOTTOM OF SIGN 5' ABOVE FINISHED GRADE
- C 2'-0"X2'-0" ALUMINUM SIGN, POLE MOUNTED, BOTTOM OF SIGN 5' ABOVE FINISHED GRADE
- D 1'-0"X1'-0" ALUMINUM SIGN, POLE MOUNTED, BOTTOM OF SIGN 5' ABOVE FINISHED GRADE
- E 2'-0"X2'-0" ALUMINUM SIGN, WALL MOUNTED, BOTTOM OF SIGN 5' ABOVE FINISHED GRADE, TWO SIGN COORDINATED ON SITE
- DELIVERIES →
- ← DELIVERIES


**BRINKLEY  
SARGENT  
ARCHITECTS**

A TEXAS CORPORATION

Brinkley Sargent Architects  
Keller Animal Shelter  
330 Rufe Snow Drive  
Keller, TX 76248  
Phone: (972) 960-9970  
Fax: (972) 960-9751  
Website: www.brinkleysargent.com

**KELLER ANIMAL SHELTER  
& POLICE EXPANSION**  
KELLER, TX

**PERMIT SET/ CONSTRUCTION ISSUE**

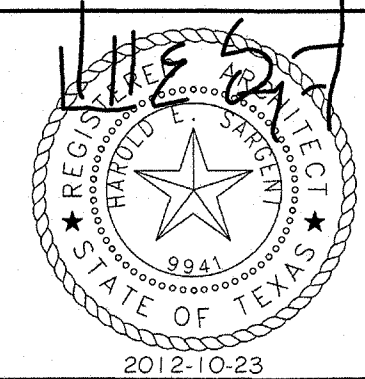

- SITE PLAN

21101  
2012-10-23

A111



