



GOLD STAR FAMILIES
MEMORIAL MONUMENT

SITE AND EROSION CONTROL PLAN


KELLER, TARRANT COUNTY, TEXAS

PELOTON

LAND SOLUTIONS

TEXAS REGISTRATION ENGINEERING FIRM NO. 12207 9800 HILLWOOD PKWY, SUITE 250, FORT WORTH, TEXAS 76177 FORT WORTH PHONE: (817) 562-3350

DRAWN: TCB
DESIGNED: TCB
REVIEWER: TCB
DATE
PROJECT # SHEET
OR SHE

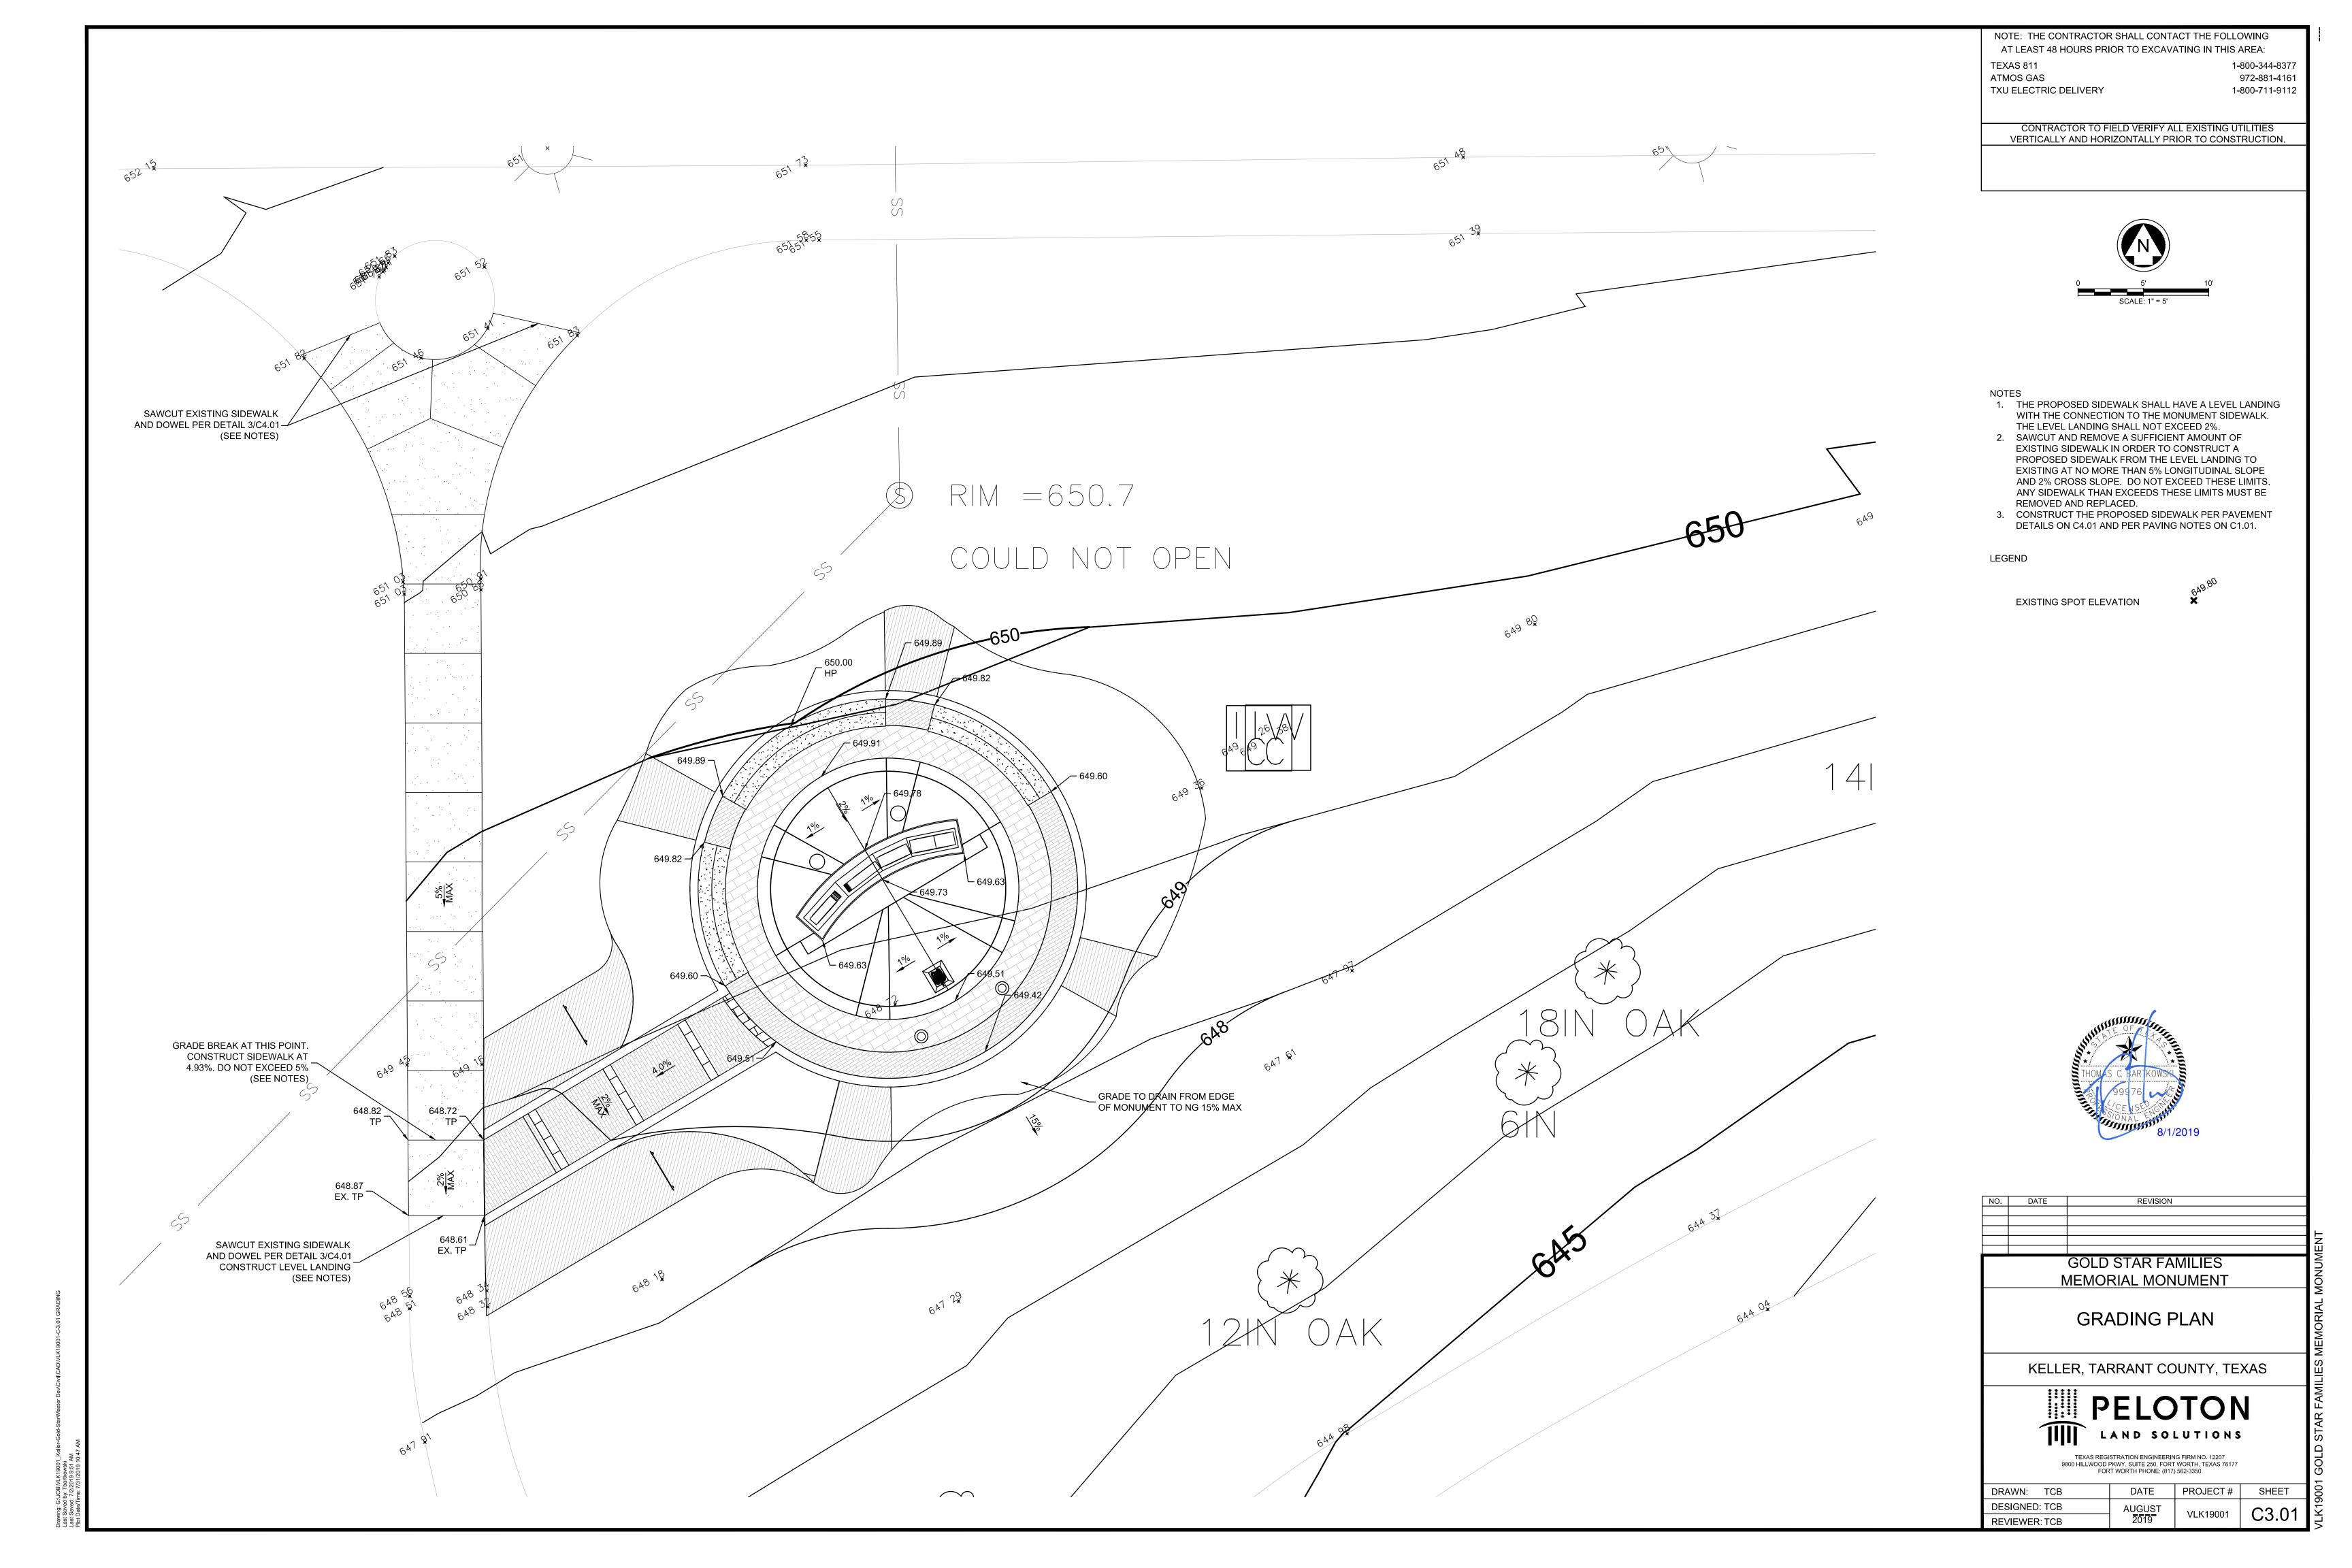

ARCHITECT

Fort Worth, Texas 76107 Main Phone: 817.633.1600 www.vlkarchitects.com

**Peloton Land Solutions** 

9800 Hillwood Parkway, Suite 250

Fort Worth, Texas 76117 Main Phone: 817.562.3350

Drawn By

MONUMENT

MEMORIAL

**FAMILIES** 

GOLD

Designer **Quality Control** DVW Proj. Arch. DVW


PROJECT NO.

SHEET TITLE

**PLANS** 

SHEET NO.

A1.01

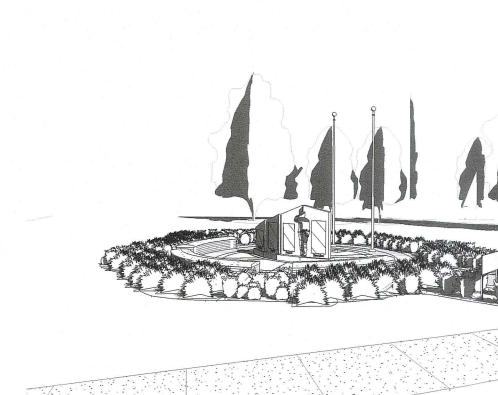

SOLDIER'S CROSS BASE PLAN
SCALE: 1/2" = 1'-0"

FOOTING BELOW REF. 5/A1.04 — REF. DETAILS


1-4/A1.04 FOR INDIVIDUAL PANEL

BASE PLANS

MONUMENT BASE PLAN
SCALE: 1/2" = 1'-0"

\*/A

3D VIEW - NORTHWEST

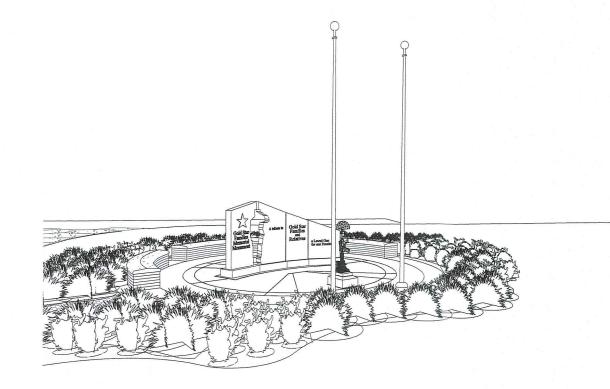


3D VIEW - SOUTHWEST

## TDLR ARCHITECTURAL BARRIERS REGISTRATION


TABS PROJECT #TABS2019014763

## SITE PLAN GENERAL NOTES

- Verify and document existing dimensions and conditions at the site before beginning construction. Notify Architect of conflicts or variations prior to commencement of construction.
- 2. To prevent damage to existing trees and shrubs in proximity to the Work, provide and maintain protective barriers around those items in accordance with the specified procedures, or in the absence of those procedures, with recognized landscaping and horticultural practices.
- 3. Electrical power for new lighting to be pulled from nearest light pole and controlled on existing City controls. Contractor to
- 4. Existing irrigation system to be protected and reworked as needed by Contractor. Contractor to submit reroute plan to City for approval prior to construction.

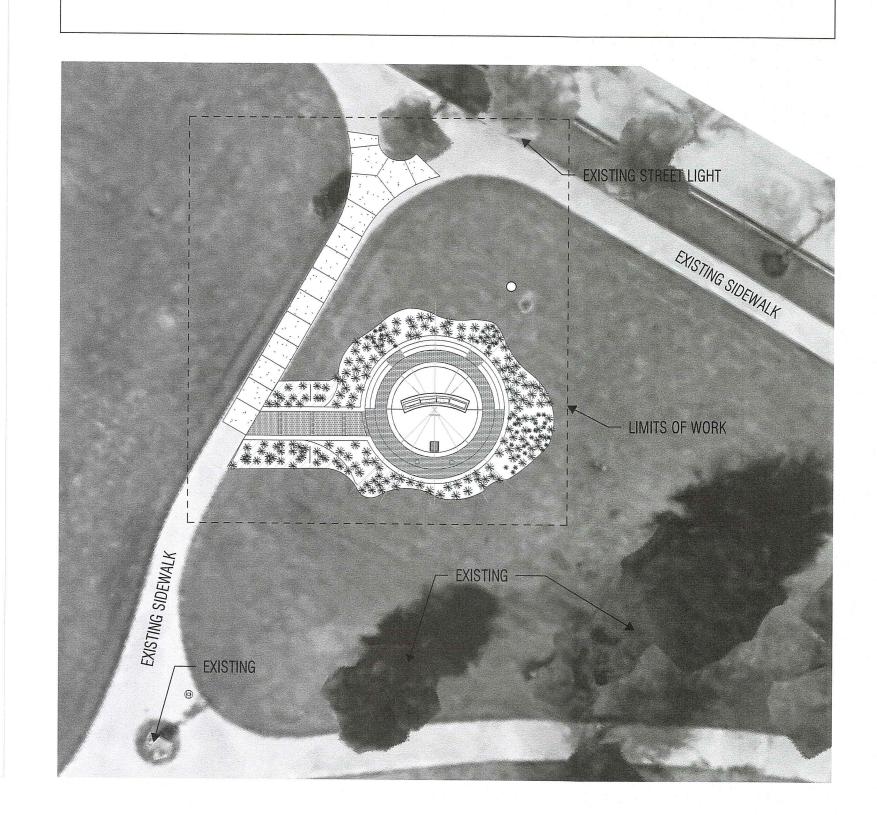



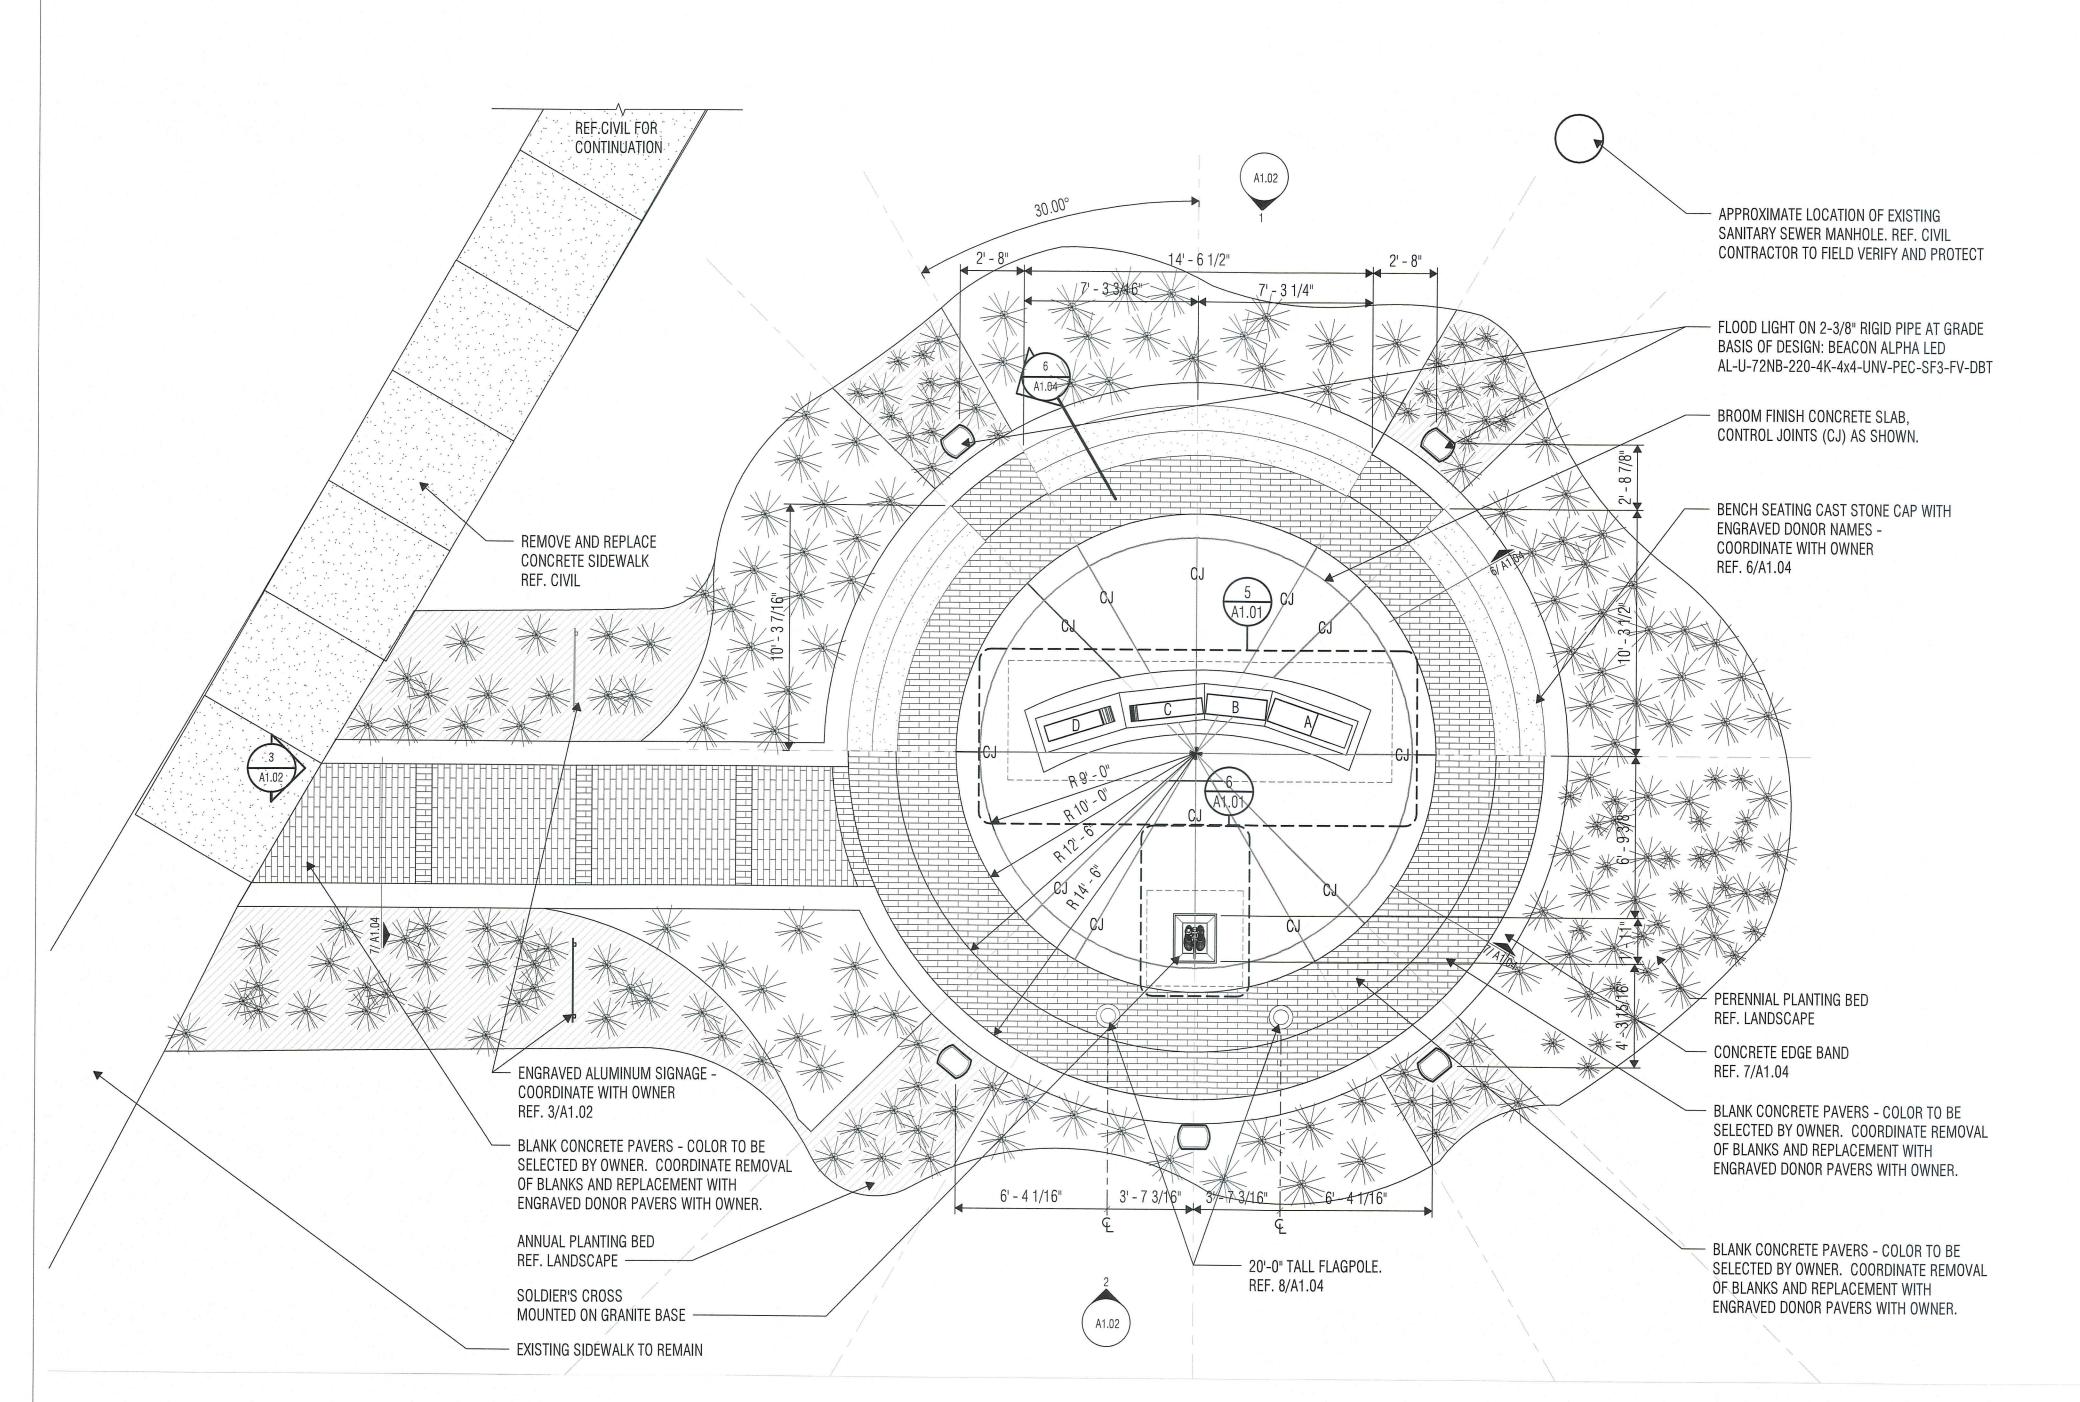

PLAZA FLOOR PLAN
SCALE: 1/4" = 1'-0"

COPYRIGHT © 2015 VLK ARCHITECTS

- 20' TALL SENTRY SERIES

- GRANITE MONUMENT

BRICK VENEER BENCH WITH CAST STONE CAP


"SOLDIER'S CROSS"
 MOUNTED ON GRANITE BLOCK
 REF. 9/A1.04

ROPE HALYARD

FLAGPOLE WITH INTERNAL

**Peloton Land Solutions** 9800 Hillwood Parkway, Suite 250 Fort Worth, Texas 76117 Main Phone: 817.562.3350

> Permit Submittal

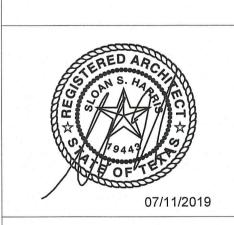

07/11/2019

REVISIONS

Revision No.

GOLD STAR FAMILIES MEMORIAL MONUMENT

Drawn By Director DS SLH Designer DVW **Quality Control** Proj. Arch. DVW


PROJECT NO.

SHEET TITLE

**ELEVATIONS** 

SHEET NO.

A1.02

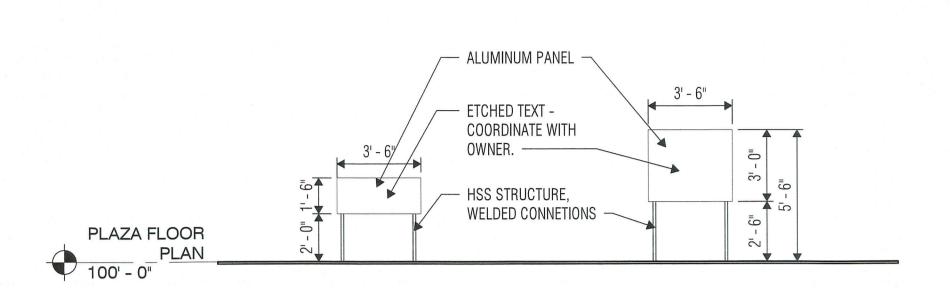

SCALE: 1/4" = 1'-0"

ELEVATION - SOUTH
SCALE: 1/4" = 1'-0"

PLAZA FLOOR
PLAN
100' - 0"

- ETCHED ALUMINUM SIGNAGE REF. 3/A1.02

120' - 0"

120' - 0" 20' TALL SENTRY SERIES
 FLAGPOLE WITH INTERNAL
 ROPE HALYARD GRANITE MONUMENT BRICK VENEER BENCH
 WITH CAST STONE CAP ETCHED ALUMINUM SIGNAGE REF. 3/A1.02 PLAZA FLOOR
PLAN
100' - 0"

A tribute to Gold Star Families and Relatives

ELEVATION - NORTH
SCALE: 1/4" = 1'-0"

COPYRIGHT © 2015 VLK ARCHITECTS



- STANDING GRANITE SLAB

GRAPHICS WITH OWNER

1" DIA. CORE, DRILLED BY

2'-6" TALL TYPICAL, PROVIDE 2

SANDBLASTED INSCRIPTION TEXT.

HEIGHT AS INDICATED. TEXT AS

SHOWN, TIMES NEW ROMAN FONT.

MONUMENT INSTALLER.

PER GRANITE SLAB.

VLK Architects, Inc. 2821 West 7th Street, Suite 300 Fort Worth, Texas 76107 Main Phone: 817.633.1600 www.vlkarchitects.com

CIVIL ENGINEER

**Peloton Land Solutions** 9800 Hillwood Parkway, Suite 250 Fort Worth, Texas 76117 Main Phone: 817.562.3350




8" 2' - 0"

3' - 9 1/2"

PLAZA FLOOR

100' - 0"

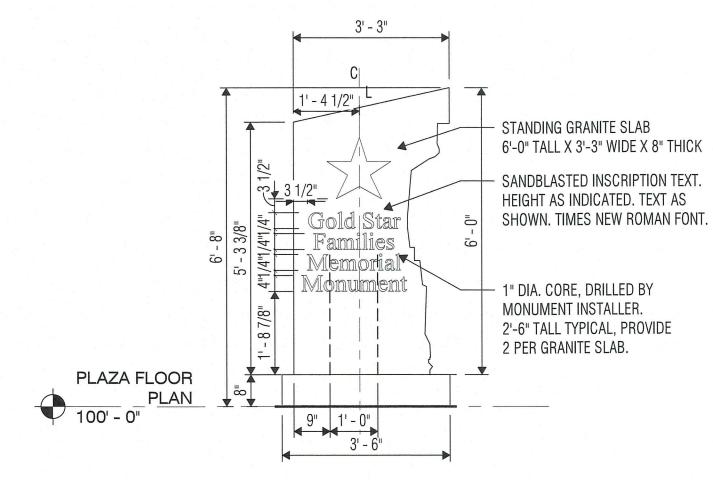

3' - 5"

STANDING GRANITE SLAB

— 1" DIA. CORE, DRILLED BY

MONUMENT INSTALLER.

2 PER GRANITE SLAB.

2'-6" TALL TYPICAL, PROVIDE

IMAGE AREA - COORDINATE

SANDBLASTED INSCRIPTION TEXT.


HEIGHT AS INDICATED. TEXT AS

SHOWN, TIMES NEW ROMAN FONT.


GRAPHICS WITH OWNER

3'-11 7/8" TALL X 3'-5" WIDE X 12" THICK


ELEVATION SOUTH - PANEL D
SCALE: 1/2" = 1'-0"

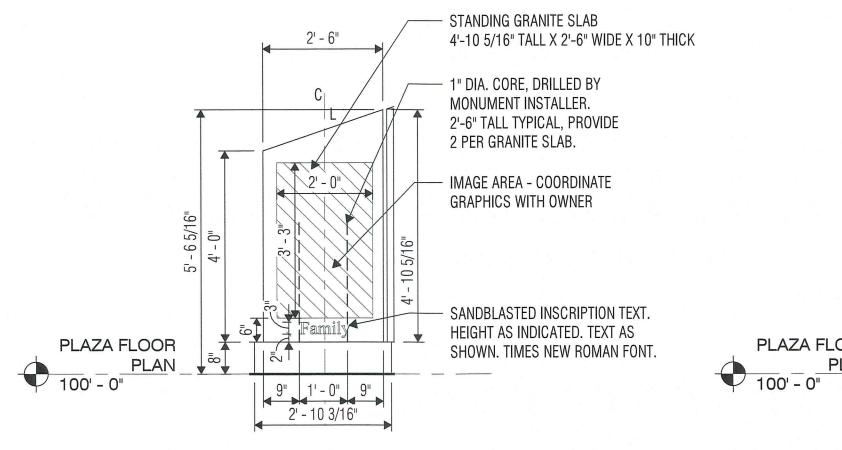

ELEVATION NORTH - PANEL B SCALE: 1/2" = 1'-0"

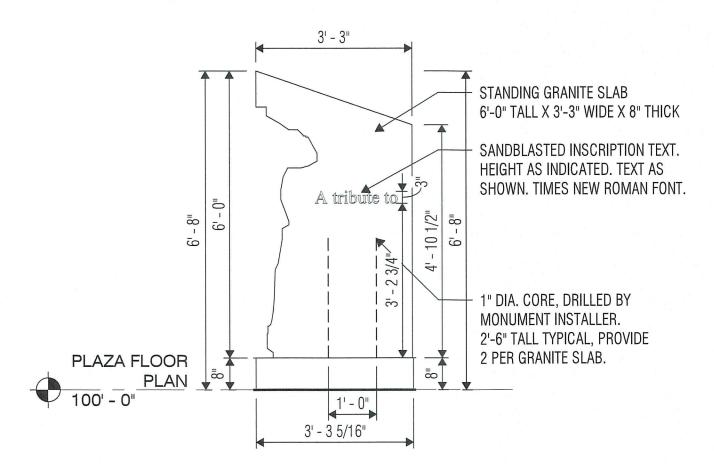

ELEVATION SOUTH - PANEL C

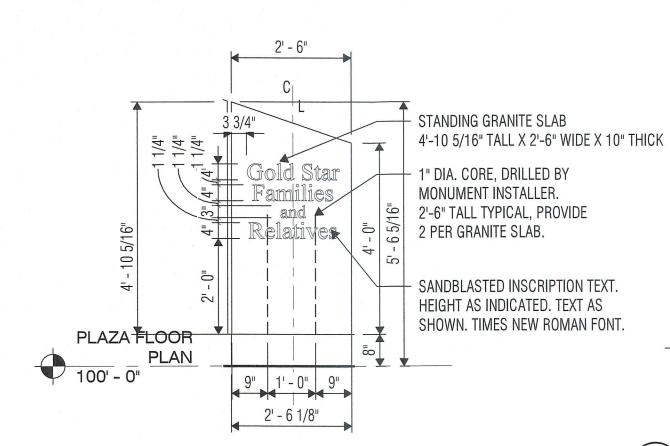

1' - 0"

3' - 6 15/16"

**ELEVATION NORTH - PANEL C** 

PLAZA FLOOR

- STANDING GRANITE SLAB

- IMAGE AREA - COORDINATE

1" DIA. CORE, DRILLED BY

2'-6" TALL TYPICAL, PROVIDE 2

SANDBLASTED INSCRIPTION TEXT.

SHOWN. TIMES NEW ROMAN FONT.

HEIGHT AS INDICATED. TEXT AS


MONUMENT INSTALLER.

PER GRANITE SLAB.

GRAPHICS WITH OWNER

6'-0" TALL X 3'-3" WIDE X 8" THICK

**ELEVATION SOUTH - PANEL B** SCALE: 1/2" = 1'-0"

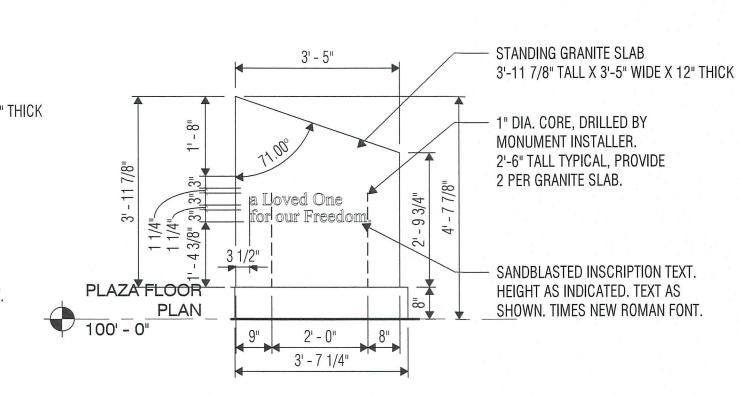


3' - 7 3/4"

ELEVATION NORTH - PANEL D
SCALE: 1/2" = 1'-0"


**ELEVATION SOUTH - PANEL A** SCALE: 1/2" = 1'-0"

PLAZA FLOOR

100' - 0"

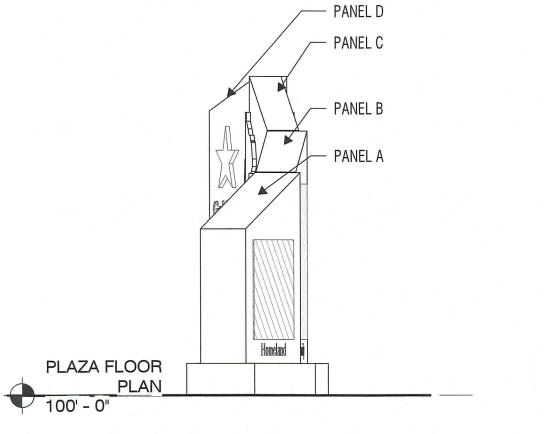


SCALE: 1/2" = 1'-0"

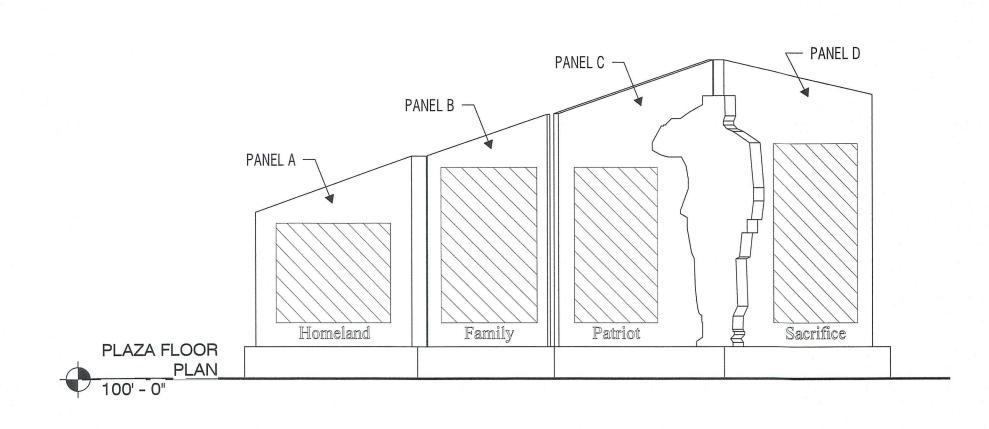


NORTH ELEVATION

SCALE: 1/2" = 1'-0"

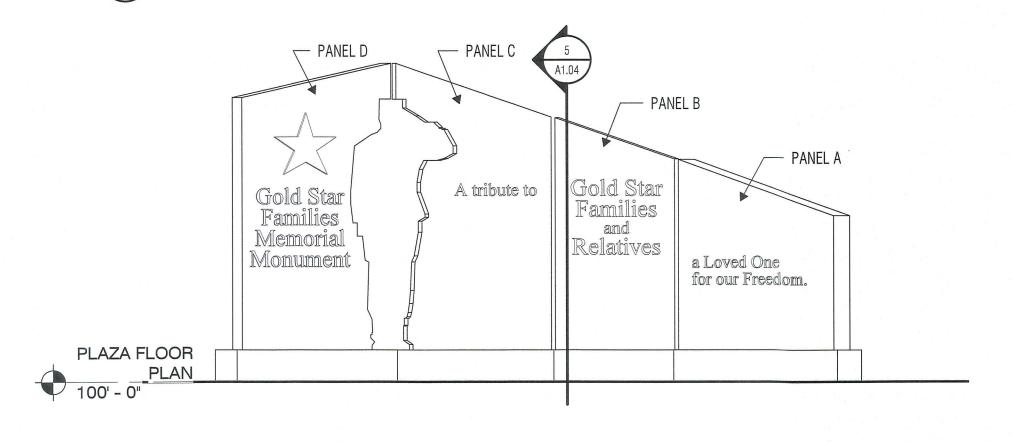

SOUTH ELEVATION SCALE: 1/2" = 1'-0"

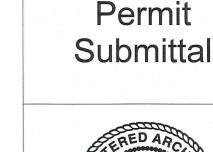



07/11/2019

REVISIONS Revision No.

Director Drawn By SLH DS

STAR FAMILIES MEMORIAL MONUMENT

GOLD

Designer DVW **Quality Control** MM Proj. Arch. DVW

PROJECT NO.


SHEET TITLE

**DETAILS** 

SHEET NO.

A1.03

COPYRIGHT © 2015 VLK ARCHITECTS

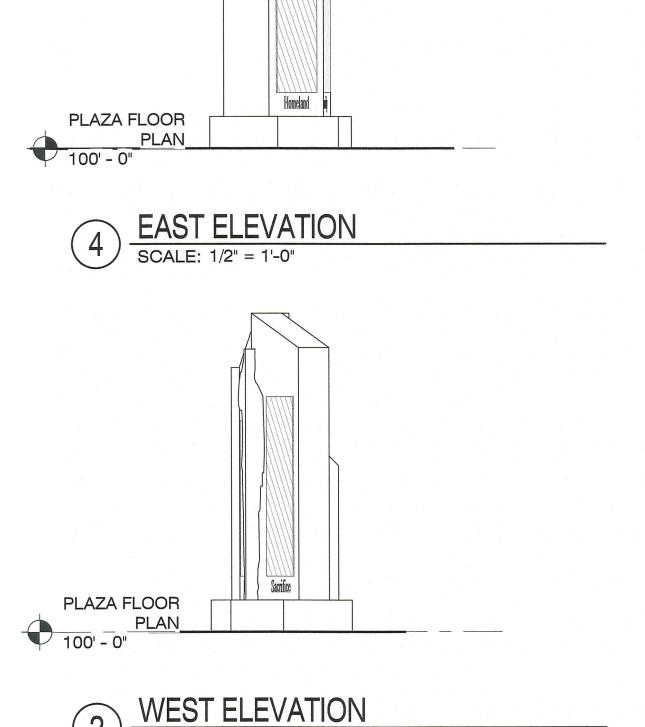


CIVIL ENGINEER

Fort Worth, Texas 76107

Main Phone: 817.633.1600

**Permit** Submittal

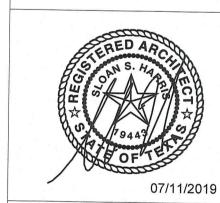

07/11/2019

FAMILIES MEMORIAL MONUMENT

STAR

OLD

G

REVISIONS Revision No.

Proj. Arch.

Director Drawn By SLH DS Designer **Quality Control** DVW MM


DVW PROJECT NO.


SHEET TITLE

**DETAILS** 

SHEET NO.

A1.04

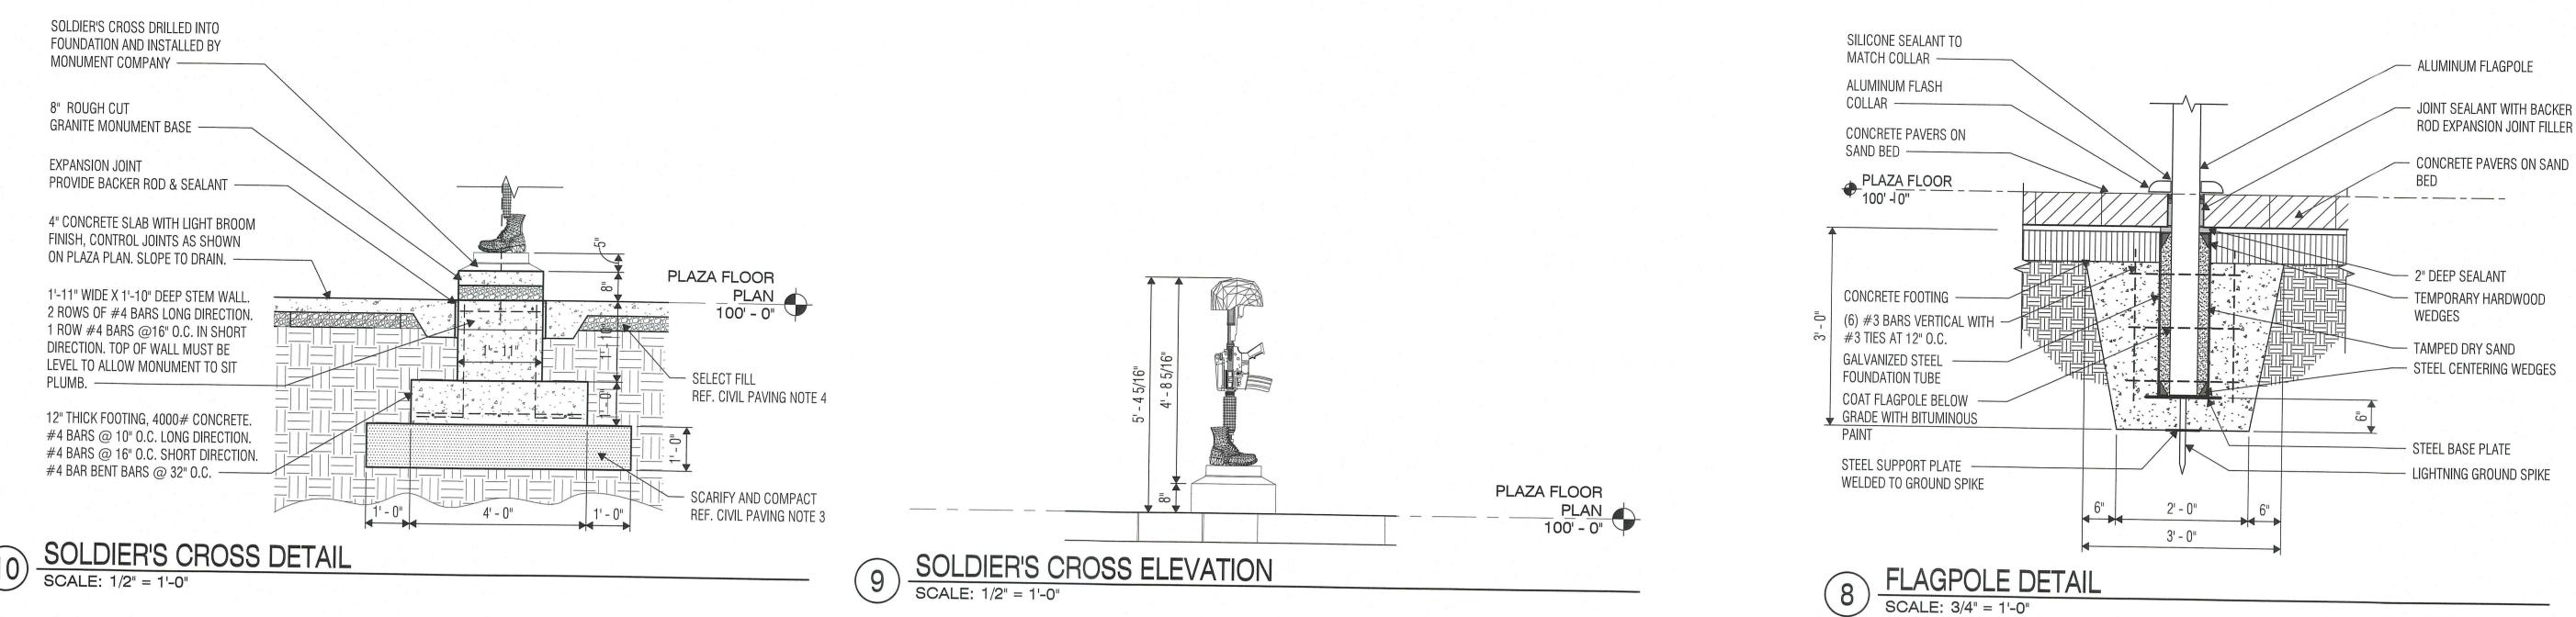

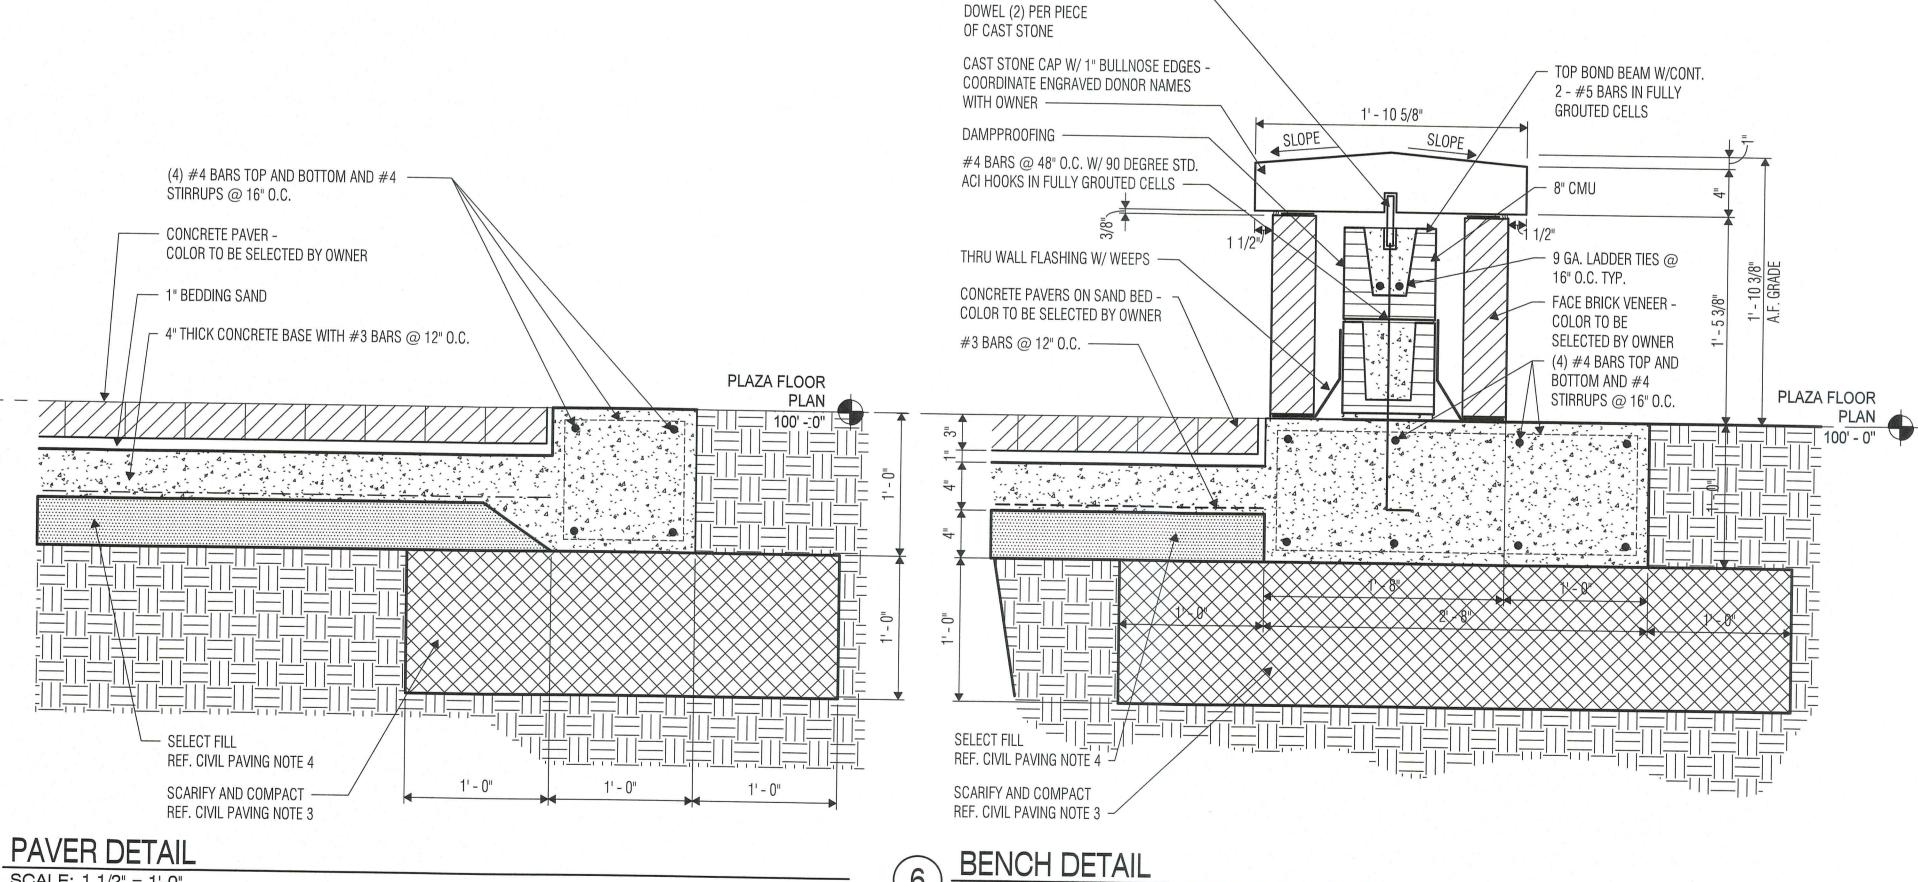

SCALE: 1 1/2" = 1'-0"

BASE PLAN - PANEL D

SCALE: 1/2" = 1'-0"

- EXPOSED EDGES OF MONUMENT BASES ARE ROUGH CUT, CONCEALED

SMOOTH, TYP.

LOCATION, TYP.

AND TOPS ARE POLISHED

DASHED LINE INDICATES VERTICAL MONUMENT


3' - 6 15/16"

3' - 3 5/16"


BASE PLAN - PANEL C


SCALE: 1 1/2" = 1'-0"

STAINLESS STEEL ----

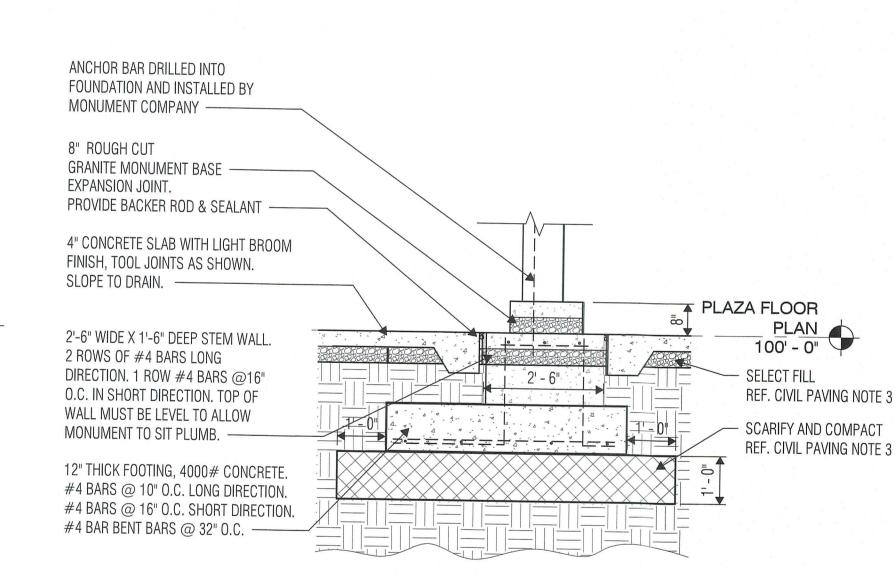

MONUMENT DETAIL

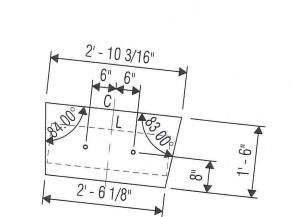

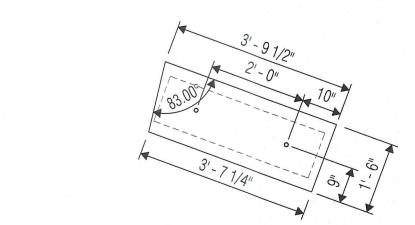

BASE PLAN - PANEL A SCALE: 1/2" = 1'-0"