

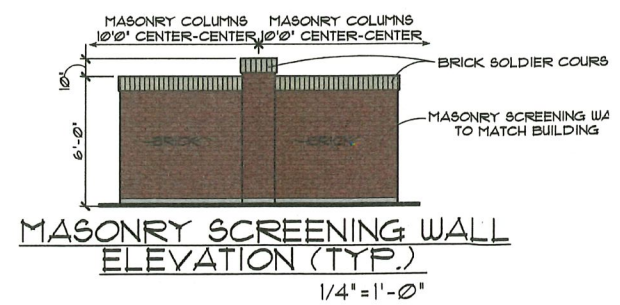
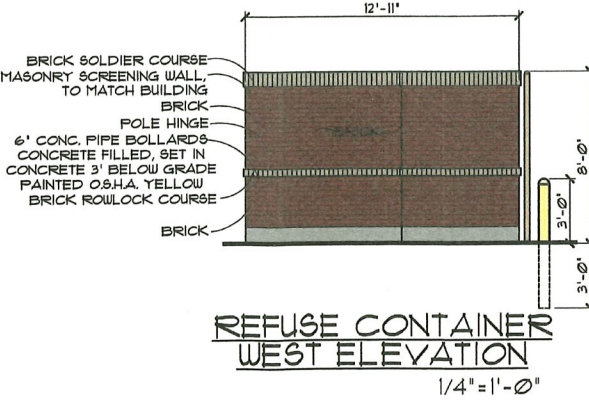
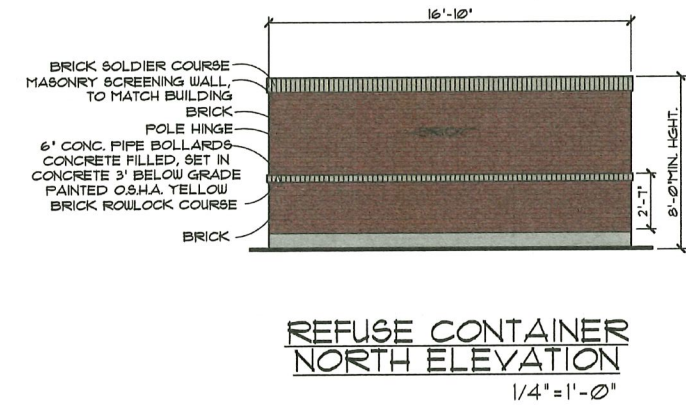


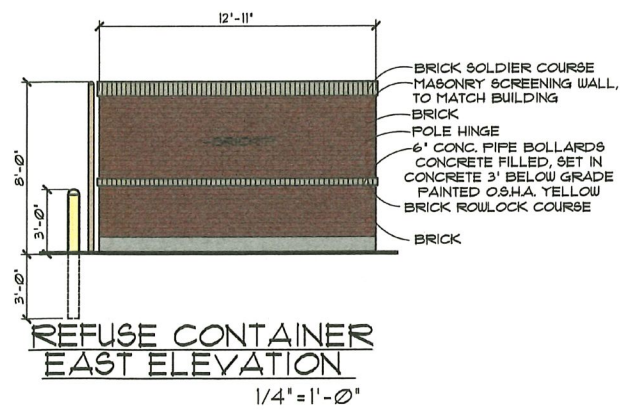

MATERIAL CALCULATIONS - NORTH ELEVATION

WALL AREA	OPENING AREA	WALL WITHOUT OPENINGS	BRICK PROVIDED	%	THIN-SET STONE PROVIDED	%	CEMENTICIOUS SIDING PROV.	%	STUCCO PROVIDED	%	EXT. MATERIAL PROVIDED	%
1517*	315*	1202*	756*	65%	140*	12%	68*	6%	208*	11%	1202*	100%

NORTH ELEVATION
3/16" = 1'-0"

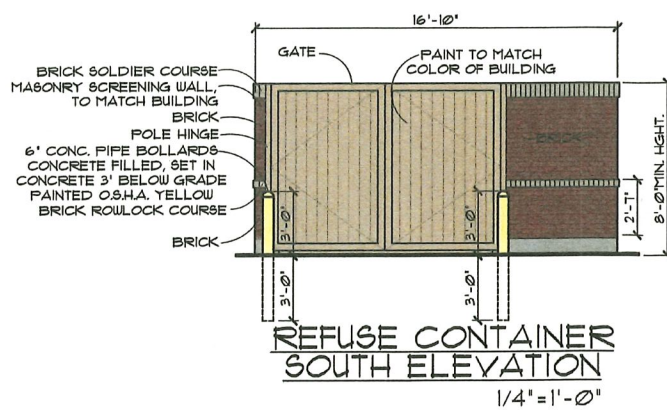

**FOR APPROVAL ONLY
-NOT FOR CONSTRUCTION-**

OWNER	DATE
CONTRACTOR	DATE

© copyright 2020 FOR REVIEW ONLY NOT FOR BIDDING, PERMIT, OR CONSTRUCTION MICHAEL J. WRIGHT, ARCHITECT TEXAS REG.# 11130



M.J. WRIGHT ASSOCIATES, INC.
8233 MIDCITIES BOULEVARD STE. A, N.H. TX 76182
OFFICE: 817/268-5555 M.J.WRIGHT@MJB.COM
FAX: 817/268-5558 WWW.MJBWRIGHT.COM

**JUST FOR GRING-KELLER
DR. ANGUIN OFFICE BUILDING**
466-468 MAIN STREET
KELLER, TEXAS

Sheet No.
A3.1
Project No.
19145ANG

THIS ELECTRONIC DRAWING FILE IS RELEASED UNDER THE AUTHORITY OF MICHAEL J. WRIGHT, ARCHITECT, TEXAS REG.# 11130. THE ORIGINAL DRAWING FILE MAY BE USED AS A BACKUP OR FOR ARCHIVAL PURPOSES ONLY. IT IS NOT TO BE REPRODUCED OR TRANSMITTED IN ANY FORM OR BY ANY MEANS, ELECTRONIC OR MECHANICAL, WITHOUT THE WRITTEN PERMISSION OF MICHAEL J. WRIGHT, ARCHITECT, TEXAS REG.# 11130. TO THE EXTENT PERMITTED BY LAW, THE ARCHITECT'S LIABILITY IS LIMITED TO THE DESIGN AND CONSTRUCTION OF THE PROJECT. THE ARCHITECT'S LIABILITY DOES NOT EXTEND TO ANY OTHER MATTER, INCLUDING BUT NOT LIMITED TO, THE DESIGN AND CONSTRUCTION OF THE PROJECT. THE ARCHITECT'S LIABILITY DOES NOT EXTEND TO ANY OTHER MATTER, INCLUDING BUT NOT LIMITED TO, THE DESIGN AND CONSTRUCTION OF THE PROJECT.

Date 05/11/20
Drawn By M.J.W.
Checked By M.J.W.
Revisions



MATERIAL CALCULATIONS - SOUTH ELEVATION

WALL AREA	OPENING AREA	WALL WITHOUT OPENINGS	BRICK PROVIDED	%	THIN-SET STONE PROVIDED	%	CEMENTITIOUS SIDING PROV.	%	STUCCO PROVIDED	%	EXT. MATERIAL PROVIDED	%
1844*	248*	1596*	574*	36%	411*	26%	119*	8%	486*	32%	1596*	100%

SOUTH ELEVATION

3/16" = 1'0"

FOR APPROVAL ONLY -NOT FOR CONSTRUCTION-	
OWNER	DATE
CONTRACTOR	DATE

© copyright 2020 FOR REVIEW ONLY NOT FOR BIDDING, PERMIT, OR CONSTRUCTION MICHAEL J. URIGHT, ARCHITECT TEXAS REG.# 11130



M.J. URIGHT & ASSOCIATES, INC.
8233 MIDCITIES BOULEVARD STE. A, NRI, TX 76182
OFFICE: 817/268-5555 FAX: 817/268-5558
WWW.MJUWRIGHT.COM

Sheet No.
A3.2
Project No.
19145ANG

JUST FOR GRING-KELLER
DR. AQUIN OFFICE BUILDING
466-468 MAIN STREET
KELLER, TEXAS

THIS ELECTRONIC DRAWING FILE IS RELEASED UNDER THE AUTHORITY OF MICHAEL J. URIGHT, ARCHITECT, TEXAS REG.# 11130. THE USER OF THIS DRAWING FILE AGREES TO HOLD MICHAEL J. URIGHT, ARCHITECT, TEXAS REG.# 11130, HARMLESS FROM ALL CLAIMS, DAMAGES, LOSSES AND EXPENSES, INCLUDING REASONABLE ATTORNEY'S FEES, ARISING OUT OF OR FROM THE USE OF THIS DRAWING FILE. 

Date 05/12/20
Drawn By MJU
Checked By MJU
Revisions



MATERIAL CALCULATIONS - EAST ELEVATION											
WALL AREA	OPENING AREA	WALL WITHOUT OPENINGS	BRICK PROVIDED	%	THIN-SET STONE PROVIDED	%	CEMENTICIOUS SIDING PROV.	%	STUCCO PROVIDED	%	EXT. MATERIAL PROVIDED
2814*	446*	2428*	1489*	61%	363*	15%	198*	7%	418*	17%	2428*
											100%

EAST ELEVATION
3/16" = 1'0"

© copyright 2020 FOR REVIEW ONLY NOT FOR BIDDING, PERMIT, OR CONSTRUCTION MICHAEL J. WRIGHT ARCHITECT TEXAS REG.# 11130

Date 05/12/20
Drawn By MJW
Checked By MJW
Revisions


THIS ELECTRONIC DRAWING FILE IS RELEASED UNDER THE AUTHORITY OF THE ARCHITECT. IT IS THE USER'S RESPONSIBILITY TO OBTAIN THE ORIGINAL FILE. THIS ELECTRONIC DRAWING FILE MAY BE USED AS A BACKGROUND FOR THE PROJECT ONLY. IT IS NOT TO BE USED FOR ANY OTHER PURPOSE. THE USER AGREES TO ADHERE TO ALL RULES AND REGULATIONS OF THE ARCHITECT. NO PERSON MAY MAKE ANY MODIFICATION TO THE ELECTRONIC DRAWING FILE WITHOUT THE ARCHITECT'S EXPRESS WRITTEN PERMISSION.

JUST FOR GRINS-KELLER
DR ANQUIN OFFICE BUILDING
466-468 MAIN STREET
KELLER, TEXAS



M.J. WRIGHT & ASSOCIATES, INC.
8233 MIDCITIES BOULEVARD STE. A, NRH TX 76182
OFFICE: 817/268-5555 M.J.WRIGHT.COM
FAX: 817/268-5558 WWW.MJWRIGHT.COM
ARCHITECTS

Sheet No.
A3.3
Project No.
19145ANG

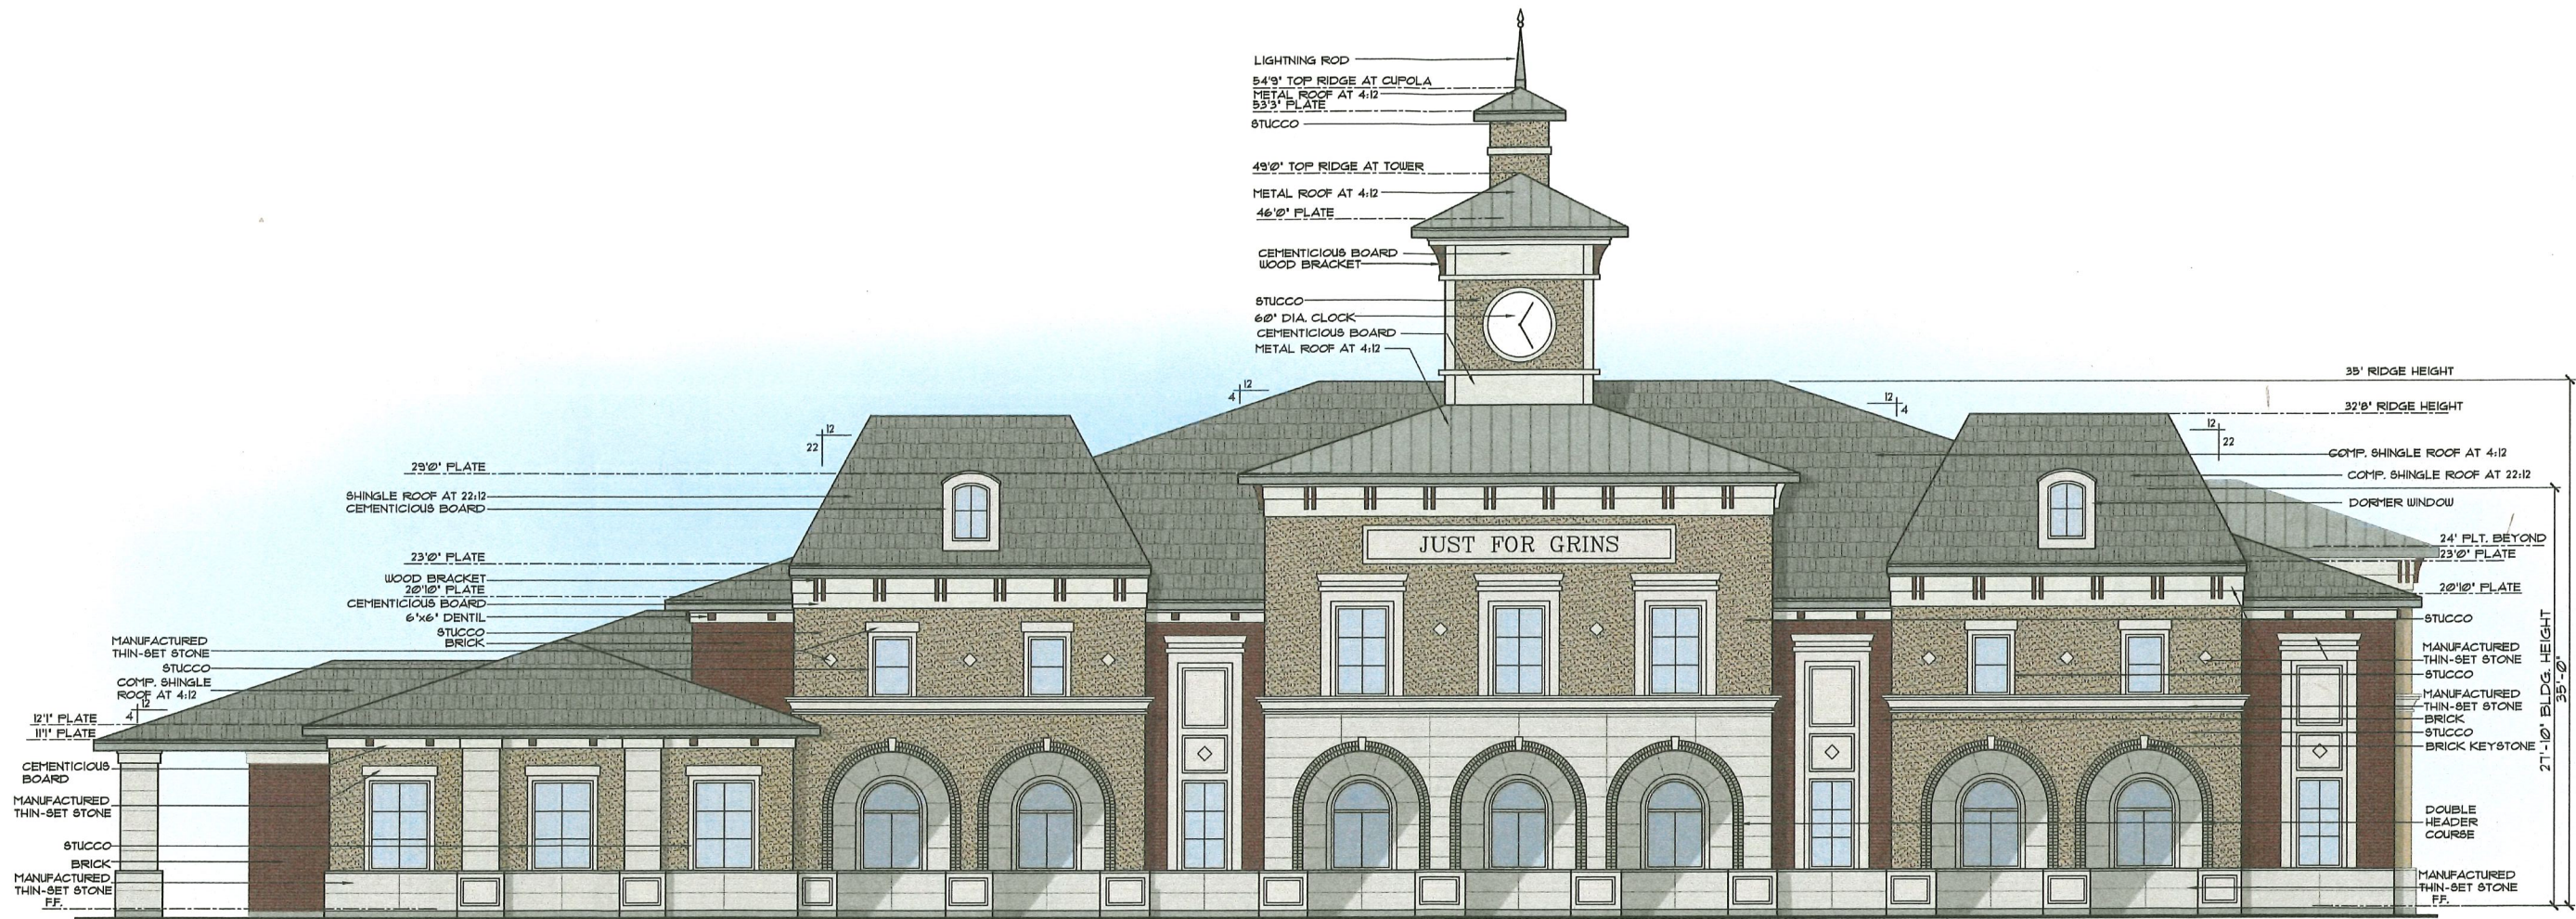

WEST ELEVATION
3/16" = 1'0"

MATERIAL CALCULATIONS - WEST ELEVATION									
WALL AREA	OPENING AREA	WALL WITHOUT OPENINGS	BRICK PROVIDED	%	THIN-SET STONE PROVIDED	%	CEMENTITIOUS SIDING PROV.	%	STUCCO PROVIDED
2922*	419*	2503*	661*	26%	842*	34%	207*	8%	193*
									32%
									2503*
									100%

Date 05/1/20
Drawn By MJW
Checked By MJW
Revisions

THIS ELECTRONIC DRAWING FILE IS RELEASED UNDER THE AUTHORITY OF MICHAEL J. WRIGHT ASSOCIATES, INC. AND MAINTAINS THE INTEGRITY OF THE ORIGINAL DRAWING. IT IS THE USER'S RESPONSIBILITY TO OBTAIN THE NECESSARY PERMITS AND REGULATIONS OF THE LOCAL, STATE, AND FEDERAL AGENCIES. THE USER SHALL BE RESPONSIBLE FOR OBTAINING THE NECESSARY PERMITS AND REGULATIONS OF THE LOCAL, STATE, AND FEDERAL AGENCIES.

JUST FOR GRINS-KELLER
DR ANQUIN OFFICE BUILDING
466-468 MAIN STREET
KELLER, TEXAS



M.J. WRIGHT & ASSOCIATES, INC.
8233 MIDCITIES BOULEVARD STE A, NPH TX 76182
OFFICE: 817/268-5555 MJW@MJWRIGHT.COM
FAX: 817/268-5558 WWW.MJWRIGHT.COM

© copyright 2020 FOR REVIEW ONLY, NOT FOR BIDDING, PERMIT, OR CONSTRUCTION MICHAEL J. WRIGHT, ARCHITECT TEXAS REG.# 11130

Sheet No.
A3.4
Project No.
19145ANG