


P:\JACKSON ROAD ADDITION - KELLER TEXAS\DWG\JACKSON RD 1404 GRADING PLAN.dwg, 5/26/2021 9:00:30 AM, 1:1

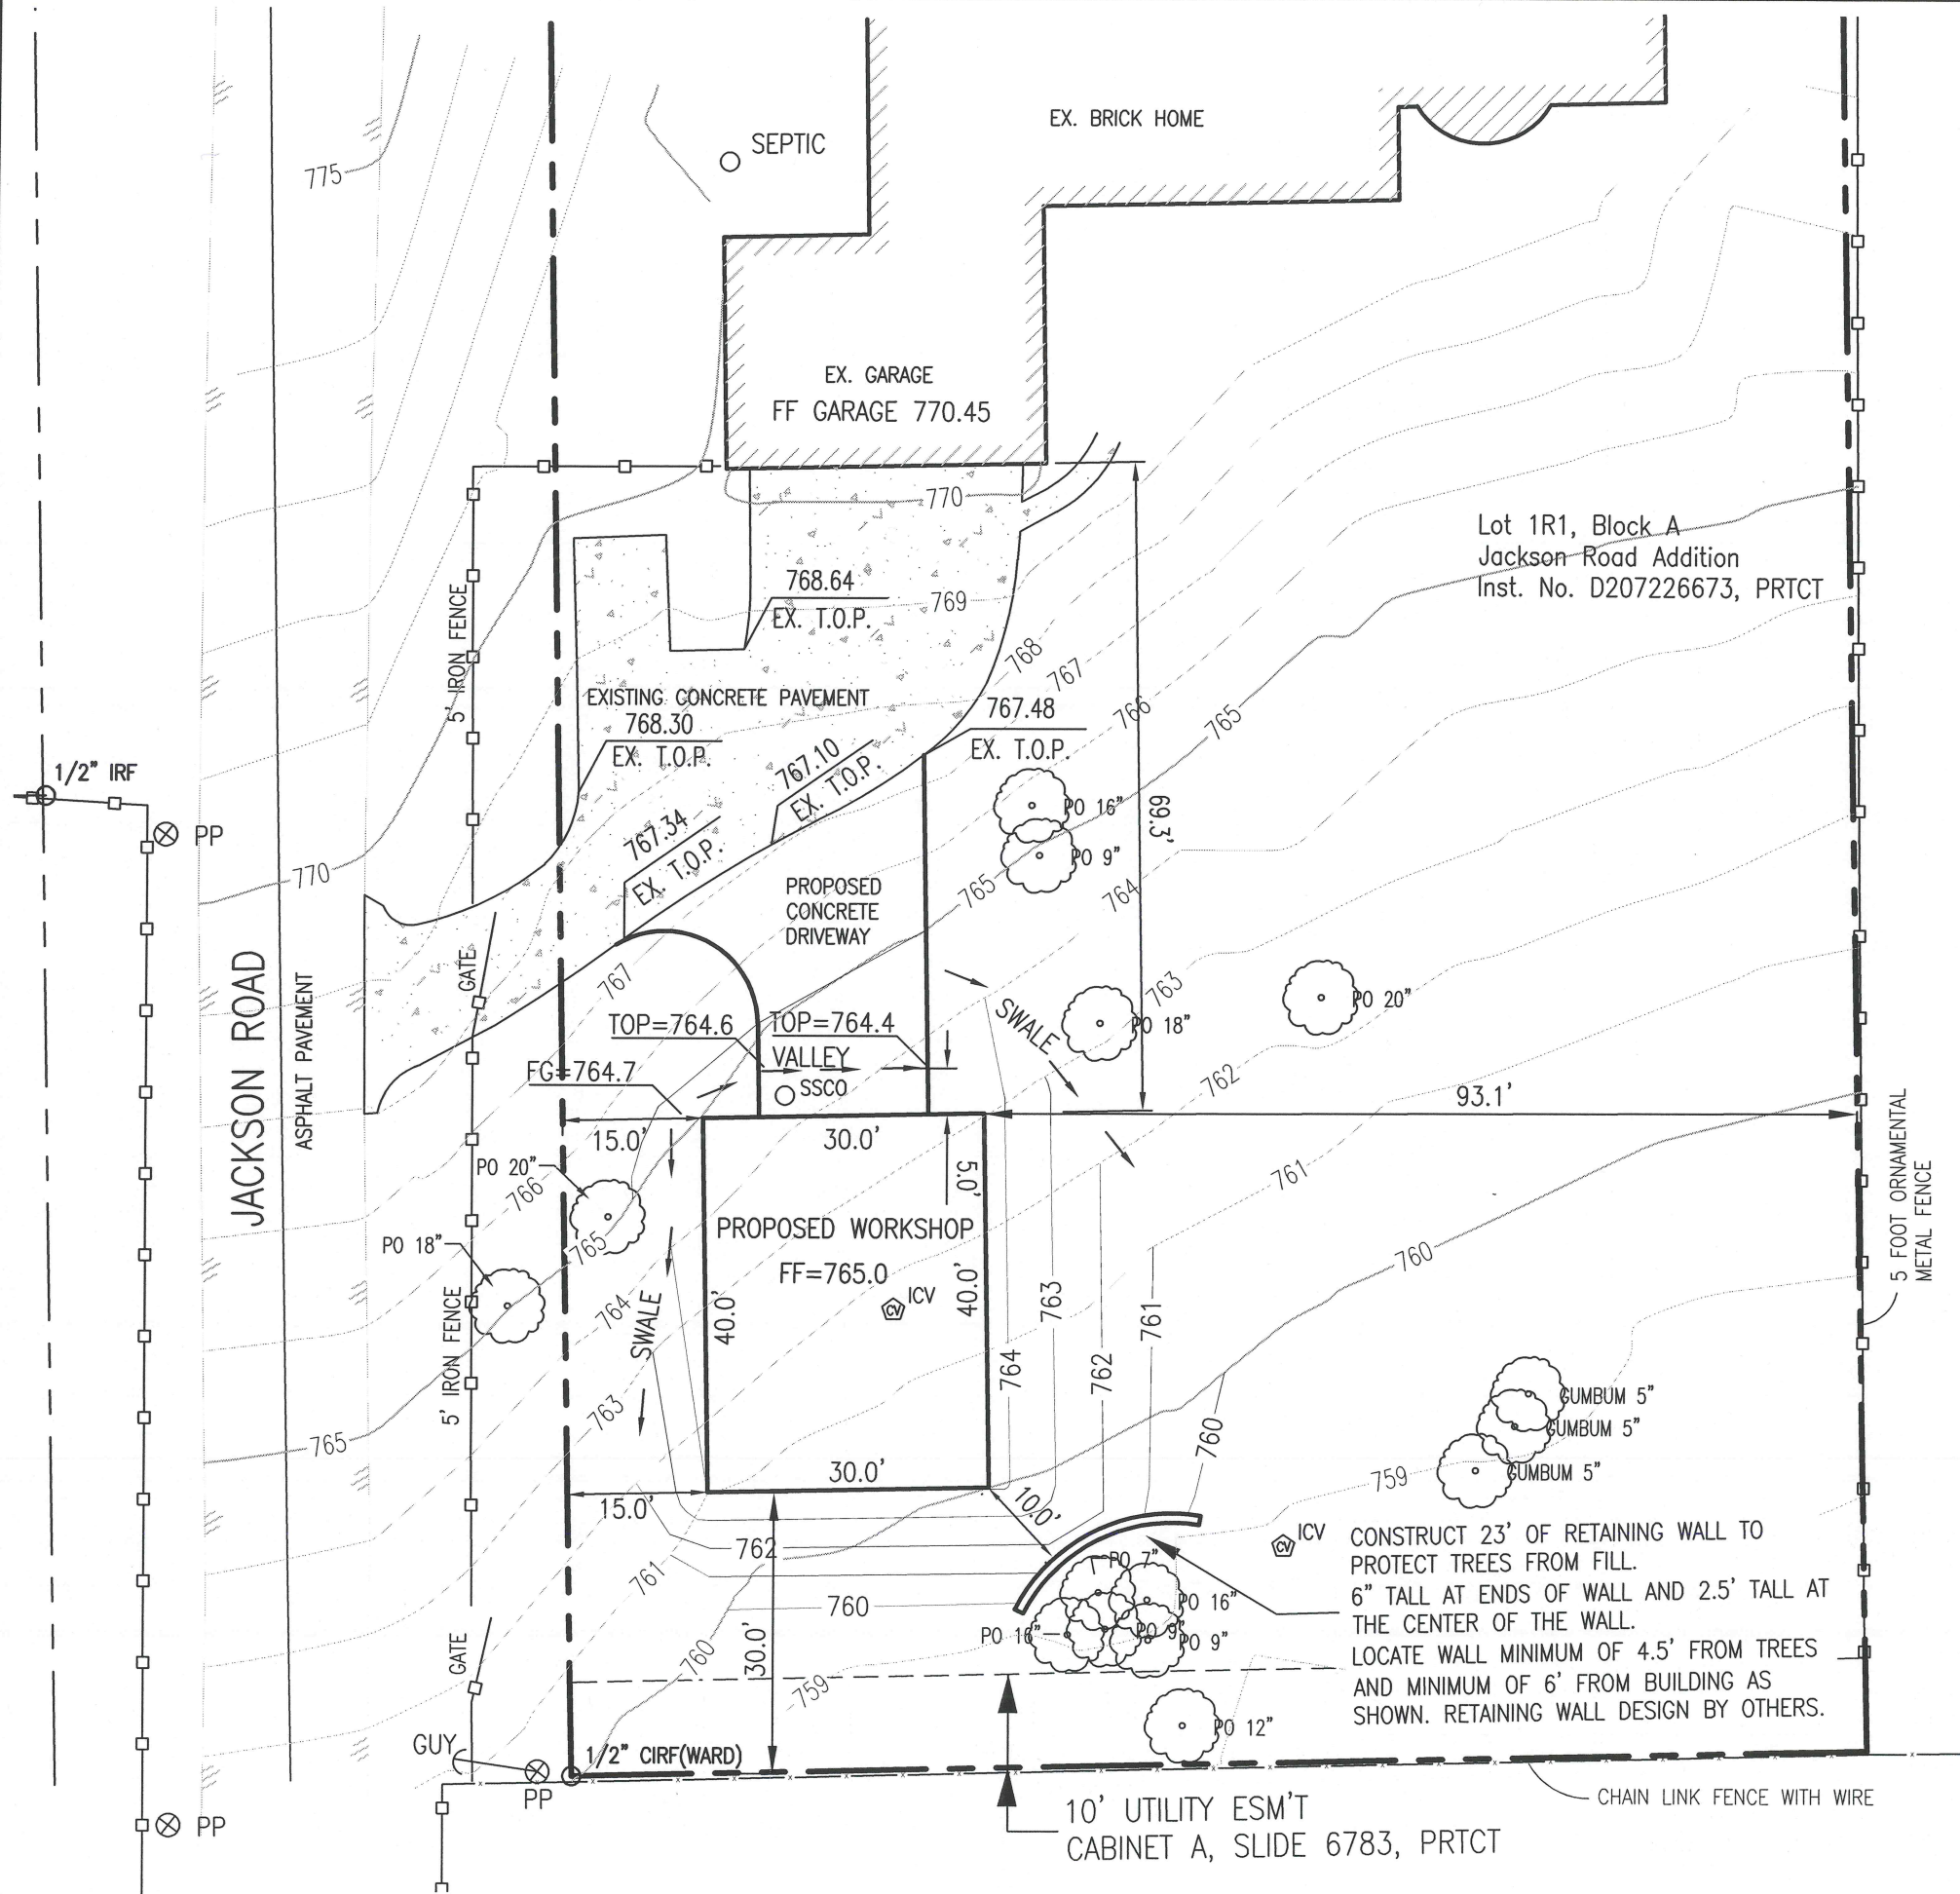


LEGEND

FF FINISHED FLOOR
FG FINISHED GRADE
TOP TOP OF PAVEMENT
PRTCT PLAT RECORDS TARRANT COUNTY TEXAS

NOTES:

- 1) Contours are from an on the ground survey on March 30, 2021.
- 2) Retaining wall to be designed by others.
- 3) *Revised May 26, 2021 to show smaller building (30'X40') taking 10' off east side and grading 5' to 1' slope from pad to existing ground on east side.

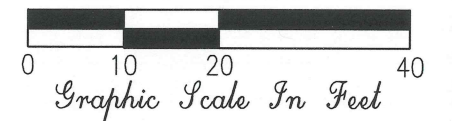

SITE & GRADING PLAN
LOT 1R1, BLOCK A
JACKSON ROAD ADDITION
1404 JACKSON ROAD
KELLER, TARRANT COUNTY, TEXAS



DI SCIULLO-TERRY, STANTON & ASSOCIATES, INC.
ENGINEERING AND SURVEYING
ESTABLISHED 1953 * FIRM Nos. E-615 and S-100049-00
908 WEST MAIN STREET ARLINGTON, TEXAS 76013 817-275-3361
©DISCIULLO-TERRY, STANTON & ASSOCIATES, INC. 2021

DATE: MARCH 30, 2021

SCALE: 1"=20'

FILE: P:\JACKSON ROAD ADDITION



Similar Style. Not
Exact Elevation.

**Slab Foundation
30' x 40'**

**Roof
40' x 40' x 14.5'**

**Dale and Valerie Williamson
1404 N. Jackson Rd**