


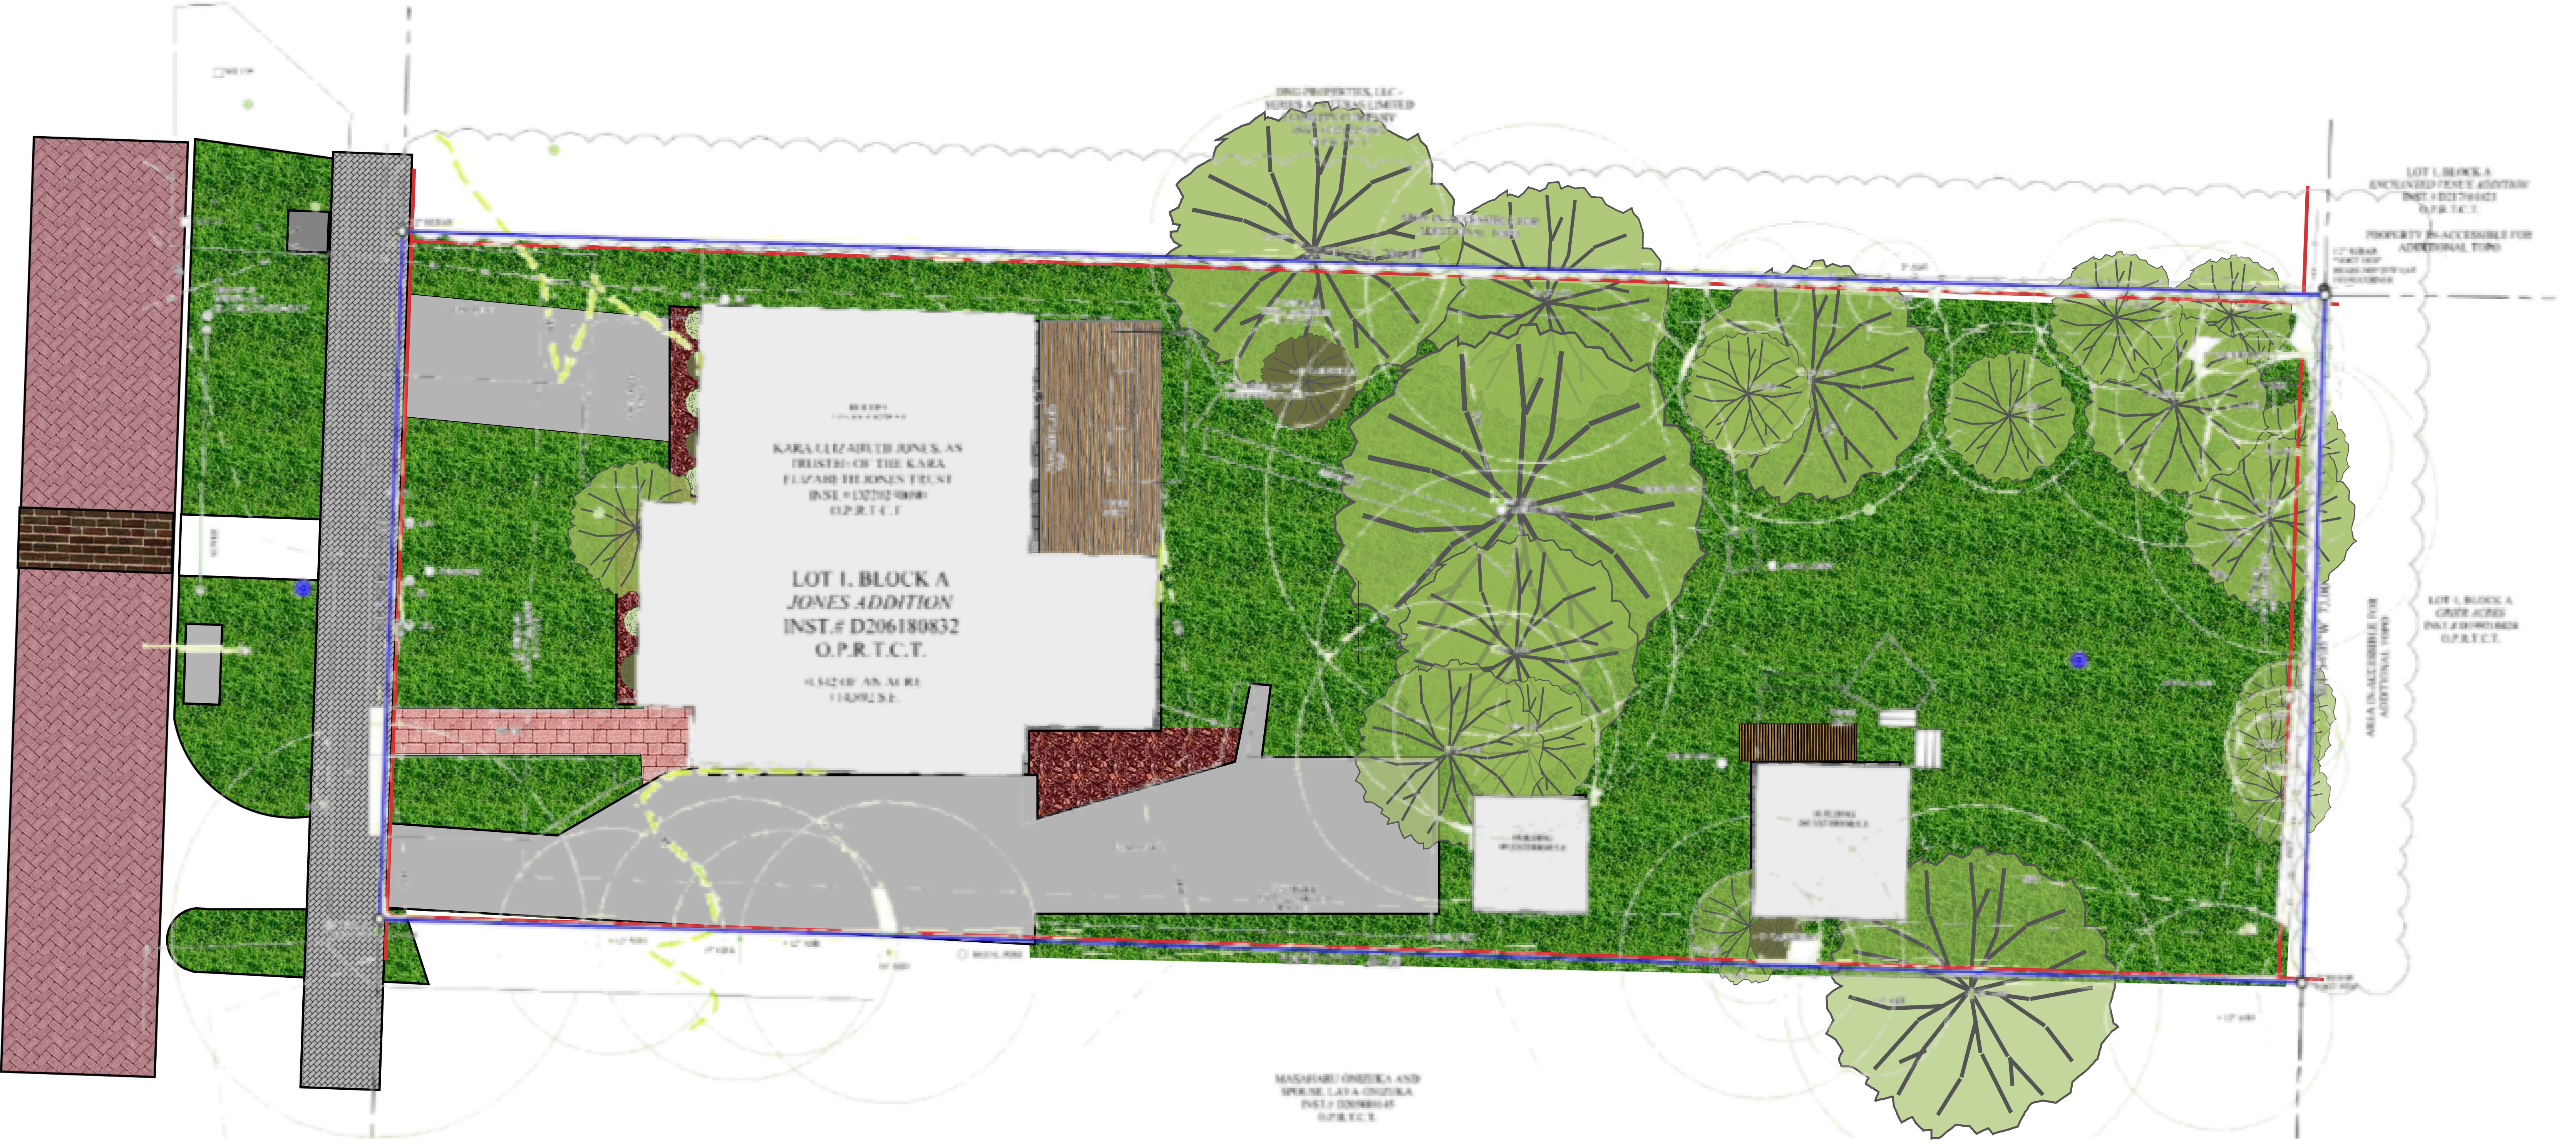

Ammendments		
No.	Date	Details
1.1	9/26/2023	Updated Site Plan to include future Elm Street Improvement project specific to 147 S Elm Street Property.

Date: 9/23/2023	Current Property Owner: Kara Elizabeth Jones Trust	Renovation 147 S Elm Street, Keller, Texas BEN Investment LLC For Use of Specific Use Permit Application	Site Plan - Existing Landscaping and Off-Street Parking	Sheet No. S2
Drawn by: Danny Eldridge	Specific Use Permit Change from OTK Neighborhood Subdistrict			
Version: 1.1	to		Scale 1/4" = 1'- 0"	
	OTK Neighborhood Subdistrict SUP for office			