

SITE DATA CHART	
LOT SIZE =	50,868 SQ.FT.
LOT CVG. =	7,822 SQ.FT. (15.37%)
PAVING/FLATWORK =	7,807 SQ.FT.
IMPERVIOUS CVG. =	15,629 SQ.FT. (30.72%)

SITE PLAN 
 SCALE: 1"=10'
 NORTH

LOT 1 BLOCK A
 DRAPER PLACE ADDITION
 KELLER, TEXAS

NOTE: THE GENERAL CONTRACTOR AND ALL SUBCONTRACTORS SHALL REVIEW THE FULL CONTENT OF THE PLANS FOR DISCREPANCIES AND OMISSIONS PRIOR TO COMMENCEMENT OF WORK.

USE ACKNOWLEDGMENT
 All documents here attached are Copyrighted 2023 by Exurb Studio, Designer. The Design Specifications, Drawings and all other documents prepared by the Designer and/or the Designer's office are instruments of service. The Designer shall be deemed the author of these documents and retains all statutory, common law, and other reserved rights including Copyright. The Designer's Design, Drawings, Specifications and all other documents prepared by the Designer and/or the Designer's office shall not be reused by the Owner (client) or others on any other project, including additions or modifications to the project or for completion of this project by others, without permission in writing from the Designer. No part of the above mentioned documents may be reproduced without similar permission from the Designer. The Designer assumes no liability for any structure built from these plans. Before construction the purchaser, builder, or contractor must verify all dimensions, verify compliance with all building codes, and incorporate site conditions.

EXURB STUDIO LLC
 1038 MEADOW BEND LOOP N.
 GRAPEVINE, TX 76051
 PHONE: 214-679-3500
 EMAIL: INFO@EXURBSTUDIO.COM

EXURB STUDIO
 WWW.EXURBSTUDIO.COM

DRAPER RESIDENCE
 LOT 1 BLOCK A
 1141 BLACKWOOD DRIVE
 KELLER, TX

REVISIONS
1. 10/24/23
2.
3.
4.

DATE:
 10/3/23
 DRAWN BY:
 EX6
 CHECK BY:
 EX6

PROJECT NO.
 DRAPER

SHEET NUMBER
A1

USE ACKNOWLEDGMENT
 All documents here attached are Copyrighted 2023 by Exurb Studio, Designer. The Design Specifications, Drawings and all other documents prepared by the Designer, and/or the Designer's office are instruments of service. The Designer shall be deemed the author of these documents and retains all statutory, common law, and other reserved rights including Copyright. The Designer's Design, Drawings, Specifications and all other documents prepared by the Designer and/or the Designer's office shall not be reused by the Owner (client) or others on any other project, including additions or modifications to the project or for others, without permission in writing from the Designer. No part of the above mentioned documents may be reproduced without similar permission from the Designer.
 The Designer assumes no liability for any structure built from these plans. Before construction, the purchaser, builder, or contractor must verify all dimensions, verify compliance with all building codes, and incorporate site conditions.

EXURB STUDIO LLC
 1038 MEADOW BEND LOOP N.
 GRAPEVINE, TX 76051
 PHONE: 214-679-3500
 EMAIL: INFO@EXURBSTUDIO.COM

EXURB STUDIO
 WWW.EXURBSTUDIO.COM


'DRAPER RESIDENCE'
 LOT 1 BLOCK A
 1141 BLACKWOOD DRIVE
 KELLER, TX

REVISIONS
 1.
 2.
 3.
 4.

DATE:
 10/3/23
DRAWN BY:
 EXS
CHECK BY:
 EXS


PROJECT NO.
 DRAPER

SHEET NUMBER
 A8.2

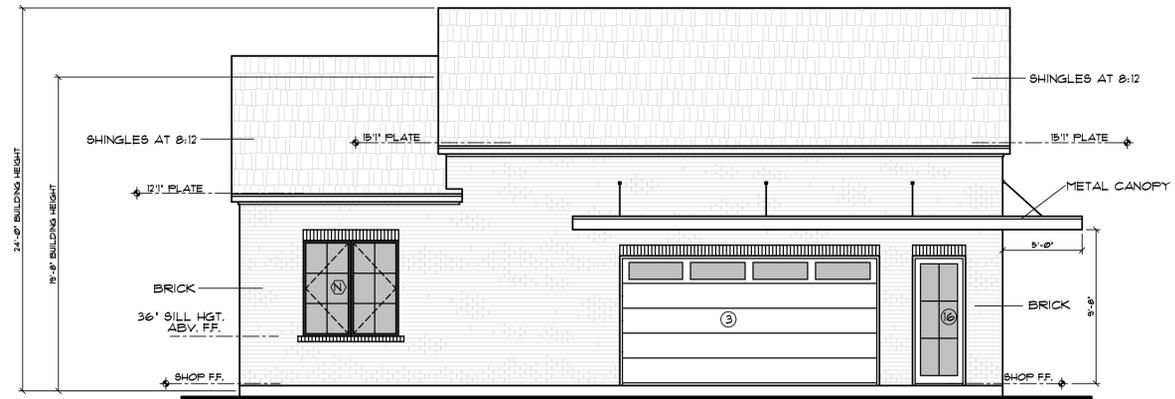


LEFT ELEVATION
 3/16"=1'0"


NOTE: ALL EXTERIOR DOOR THRESHOLDS TO BE THIN-SET BRICK

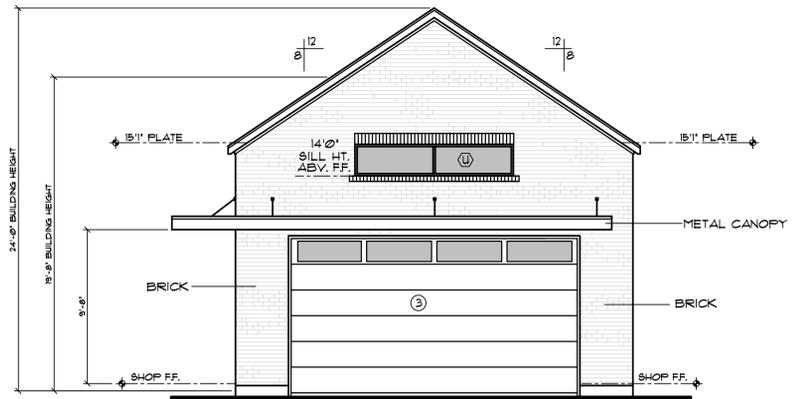

FRONT ELEVATION
 3/16"=1'0"

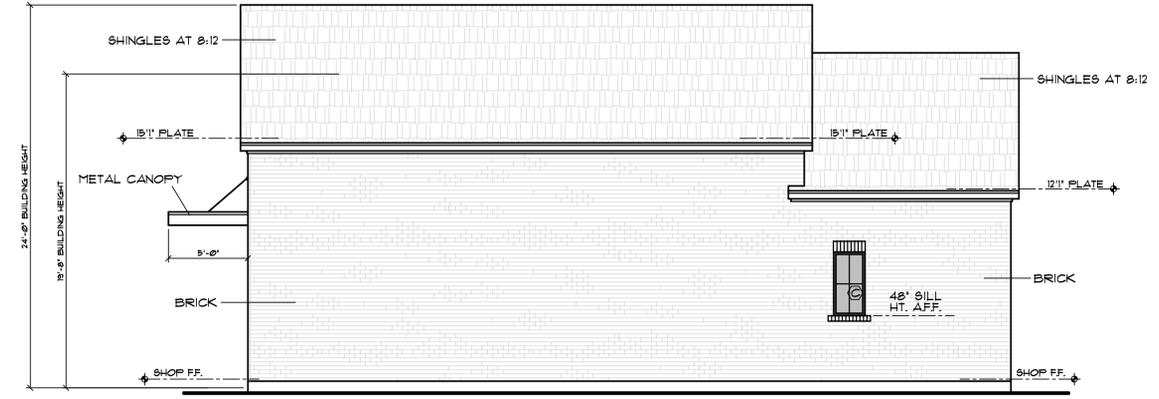

RIGHT ELEVATION
 3/16"=1'0"

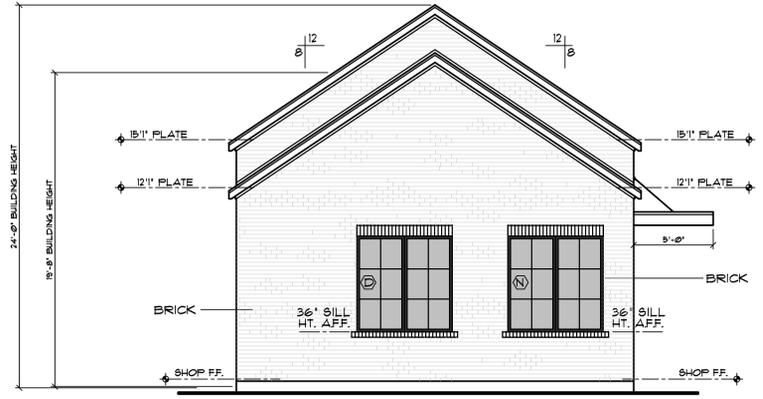

REAR ELEVATION
 3/16"=1'0"