

vena Street
50' R.O.W.
Set A, Slide 9256-9258
(Document #D204164669)
P.R.T.C.T.


Lavena Street
(60' R.O.W. - Volume 388-O, Pages 213-214, P.R.T.C.T.)

ISSUE DATE:
JUNE 21, 2017

REVISIONS:

Block A
nson Farms
Slide 9256-9258
(#D204164669)
T.C.T.

Block A
nson Farms
Slide 9256-9258
(#D204164669)
T.C.T.

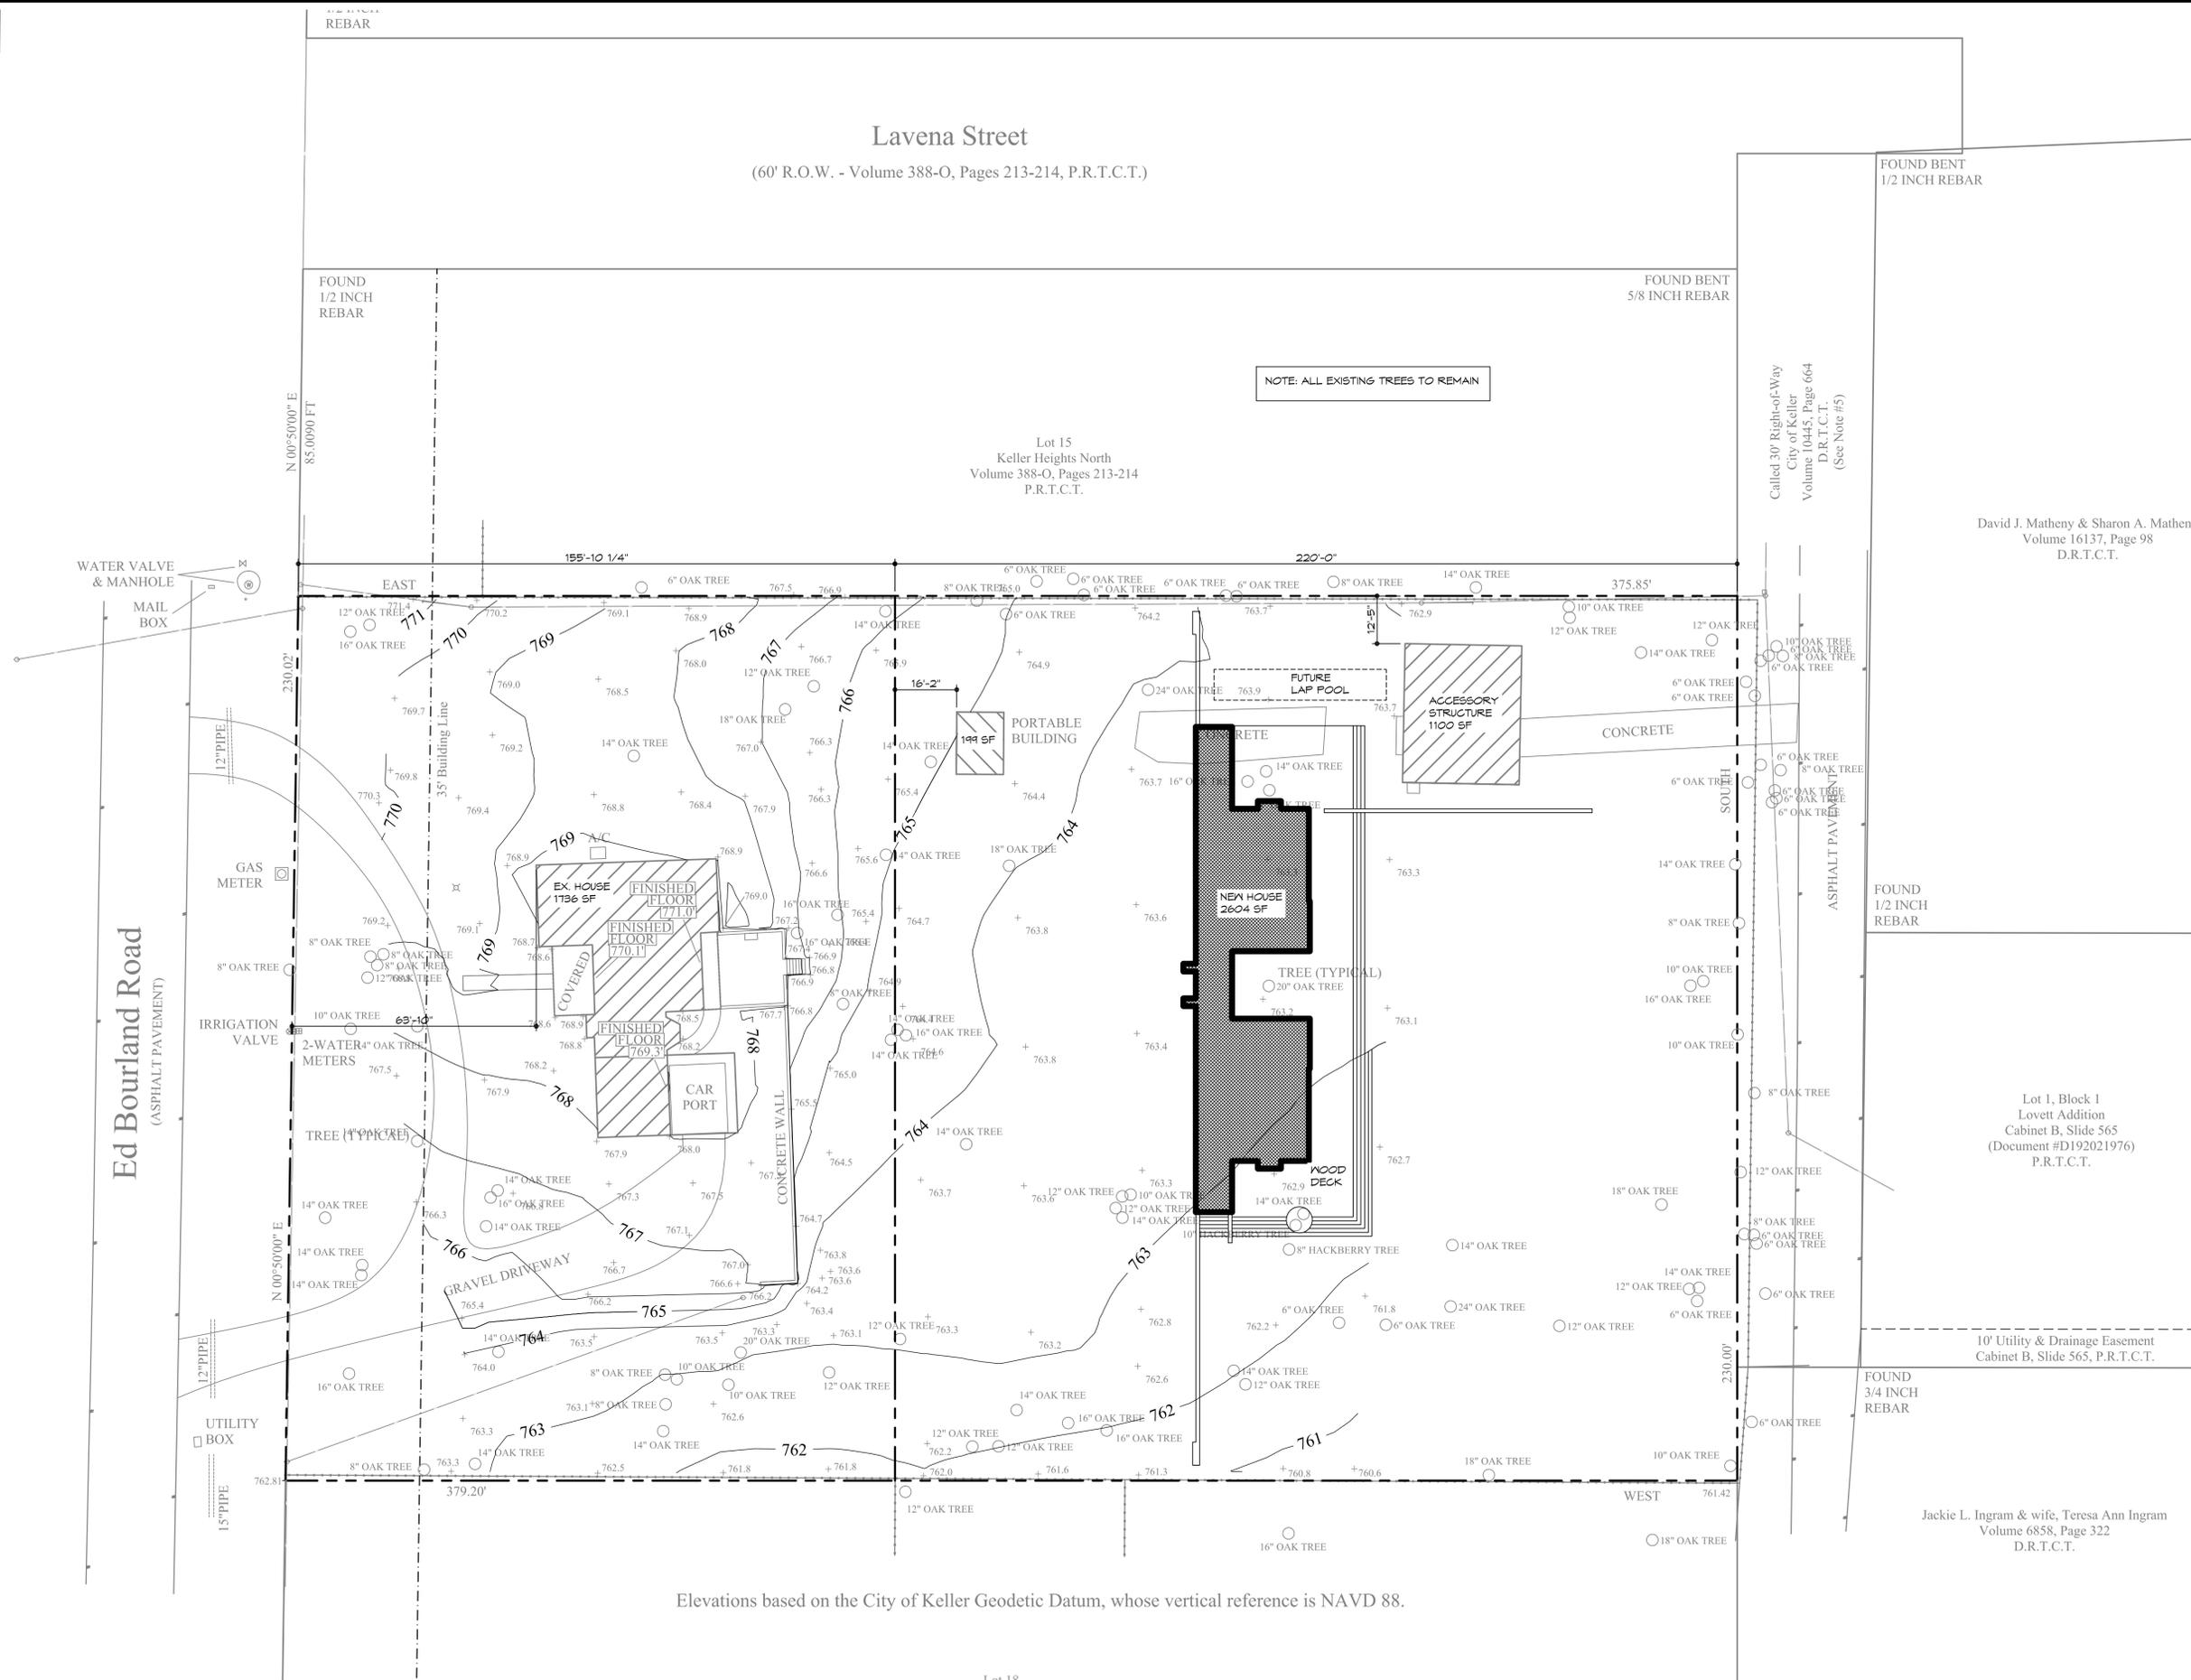

NOTE: ALL EXISTING TREES TO REMAIN

Lot 15
Keller Heights North
Volume 388-O, Pages 213-214
P.R.T.C.T.

Called 30' Right-of-Way
City of Keller
Volume 10445, Page 664
D.R.T.C.T.
(See Note #5)

David J. Matheny & Sharon A. Mathen
Volume 16137, Page 98
D.R.T.C.T.

Lot 1, Block 1
Lovett Addition
Cabinet B, Slide 565
(Document #D192021976)
P.R.T.C.T.

10' Utility & Drainage Easement
Cabinet B, Slide 565, P.R.T.C.T.

Jackie L. Ingram & wife, Teresa Ann Ingram
Volume 6858, Page 322
D.R.T.C.T.

Elevations based on the City of Keller Geodetic Datum, whose vertical reference is NAVD 88.

1 SITE PLAN
SCALE: 1" = 30'-0"

HOLIFIELD RESIDENCE

RON HOBBS ARCHITECTURE & INTERIOR DESIGN, LLP
614 WEST MAIN STREET, SUITE 200 GARLAND, TEXAS 75040
PHONE: 972-494-0174



JOB NUMBER

1519

SHEET NUMBER
SITE PLAN-D

SP101