



DEADLINE: 04/28/2023 5:00 PM

APPLICATION GREEN RIBBON PROGRAM FY2024

GREEN RIBBON PROGRAM COORDINATOR:

Kimberly Phillips, RLA ASLA PMP
Transportation Landscape Architect III

EMAIL:

KIMBERLY.PHILLIPS@TXDOT.GOV

TxDOT - FTW District
2501 S.W. Loop 820 at McCart Avenue
Fort Worth, Texas 76133

Send PDF via email (Application & Attachments)

AMOUNT REQUESTING:

REQUIRED INFORMATION

City/Local Entity Name: City of Keller Tel: 817-743-4000

Title: Director of Community Services Email: cmaberry@cityofkeller.com

Address: 1100 Bear Creek Parkway

City: Keller Zip Code: 76248

City Project Manager: Cody Maberry Title: Director of Community Services

CONSULTANT INFORMATION

Consultant Project Manager: (if applicable) Katherine Utecht Tel: 817-339-2280

Address: 801 Cherry Street, Suite 1300 Email: kutecht@kimley-horn.com

City: Fort Worth Zip Code: 76102

Will this be let as a Local Government Project Yes or No:

City, Local Entity (or Consultant) Certified in TxDOT's Local Government Project Procedures (LGPP) Yes or No:

PROJECT INFORMATION

CSJ or Project # *(if combined with existing project)* Highway

Project Limits From: College Avenue

Project Limits To: Meadowlands Boulevard

SCOPE OF WORK


Scope of work should be detailed enough to explain location, size and concept of the project.

This project is located along FM 1709 within the limits of the City of Keller. The goal of the project is to continue the City's efforts to revitalize their landscape. The proposed Green Ribbon Grant improvements will landscape the four existing medians from College Avenue to Meadowlands Boulevard. Proposed improvements include landscape, hardscape, and irrigation. Planting will consist of Texas native and adaptive shrubs, ornamental grasses, groundcover and ornamental trees. Hardscape improvements will include hardwood mulch and river rock mulch, as well as 12" concrete mow strips along the back of curb for maintenance and safety. This concept can be scaled up or down as needed to match the awarded budget.

MUST ATTACH: Location Map, Schematic Plan, Preliminary Budget, and Preliminary Schedule

TXDOT USE ONLY

APPROVED (Y or N): AMOUNT:





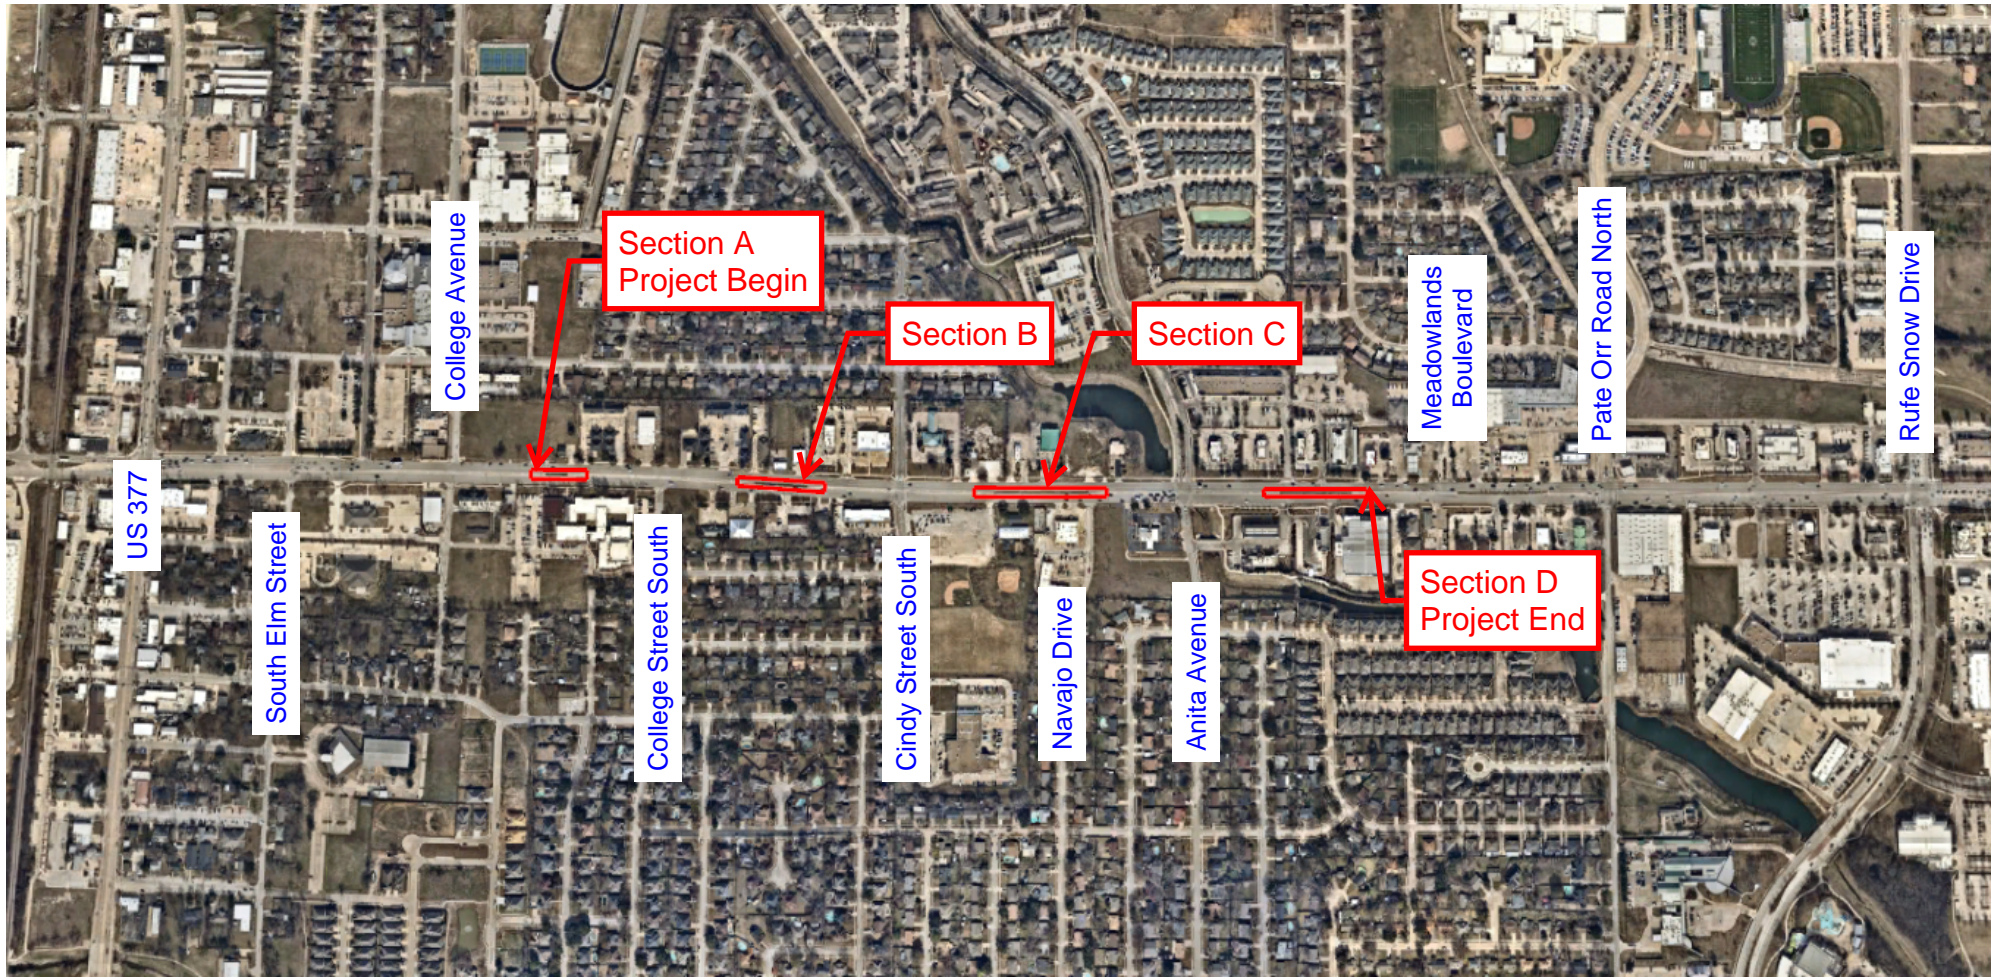


Location Map

Keller Green Ribbon Phase II - Keller Parkway
FY2024 Application



N.T.S.
April 2023

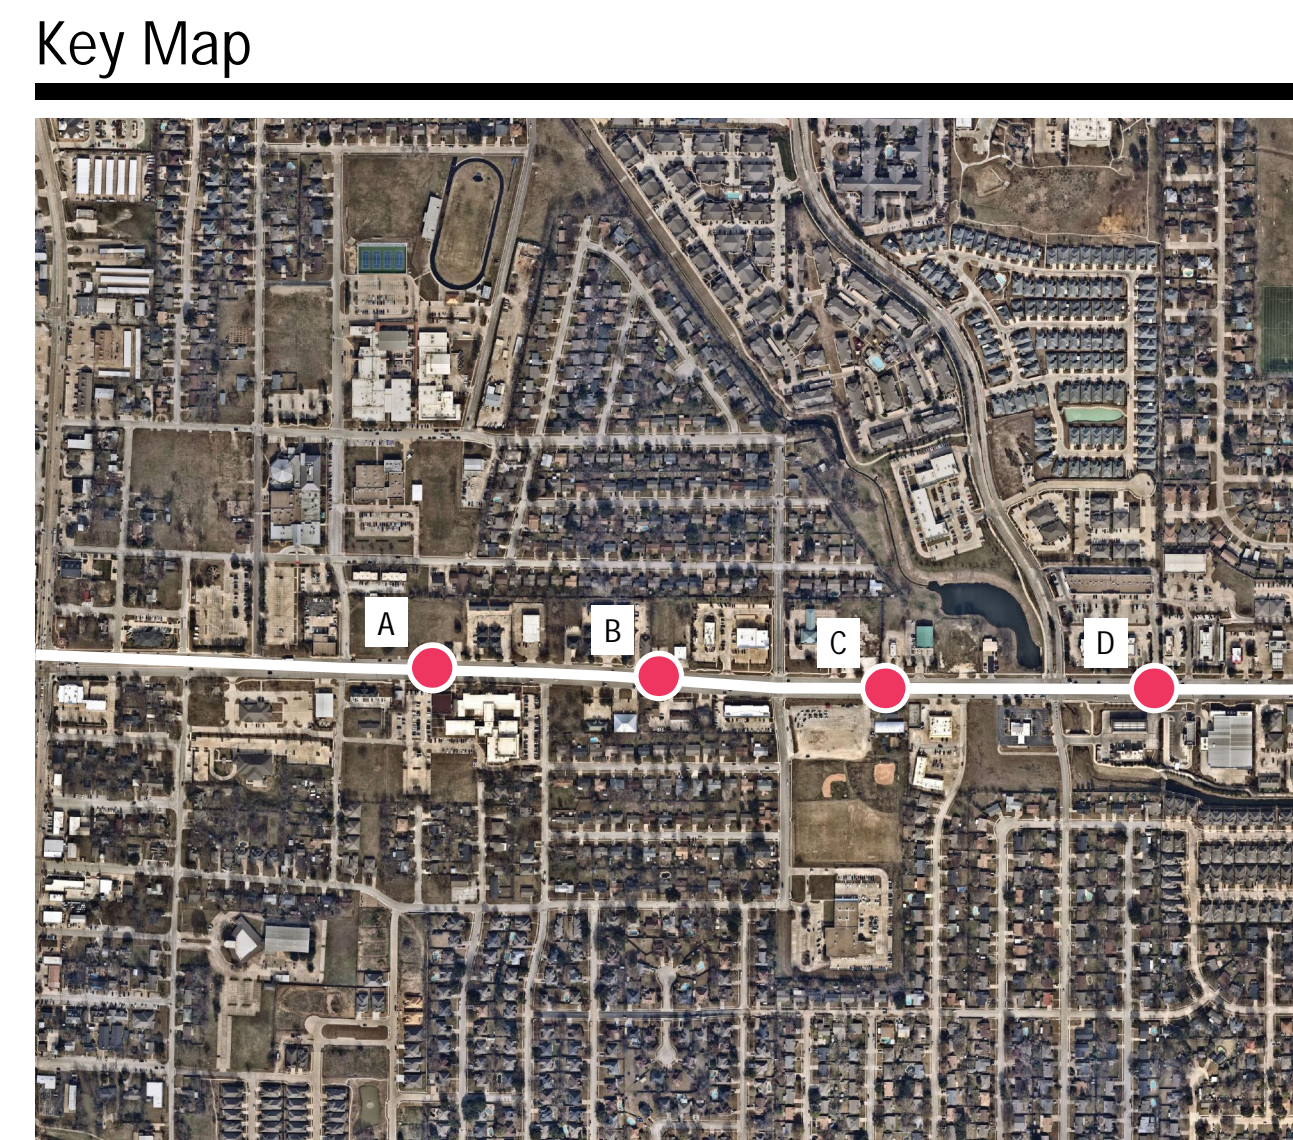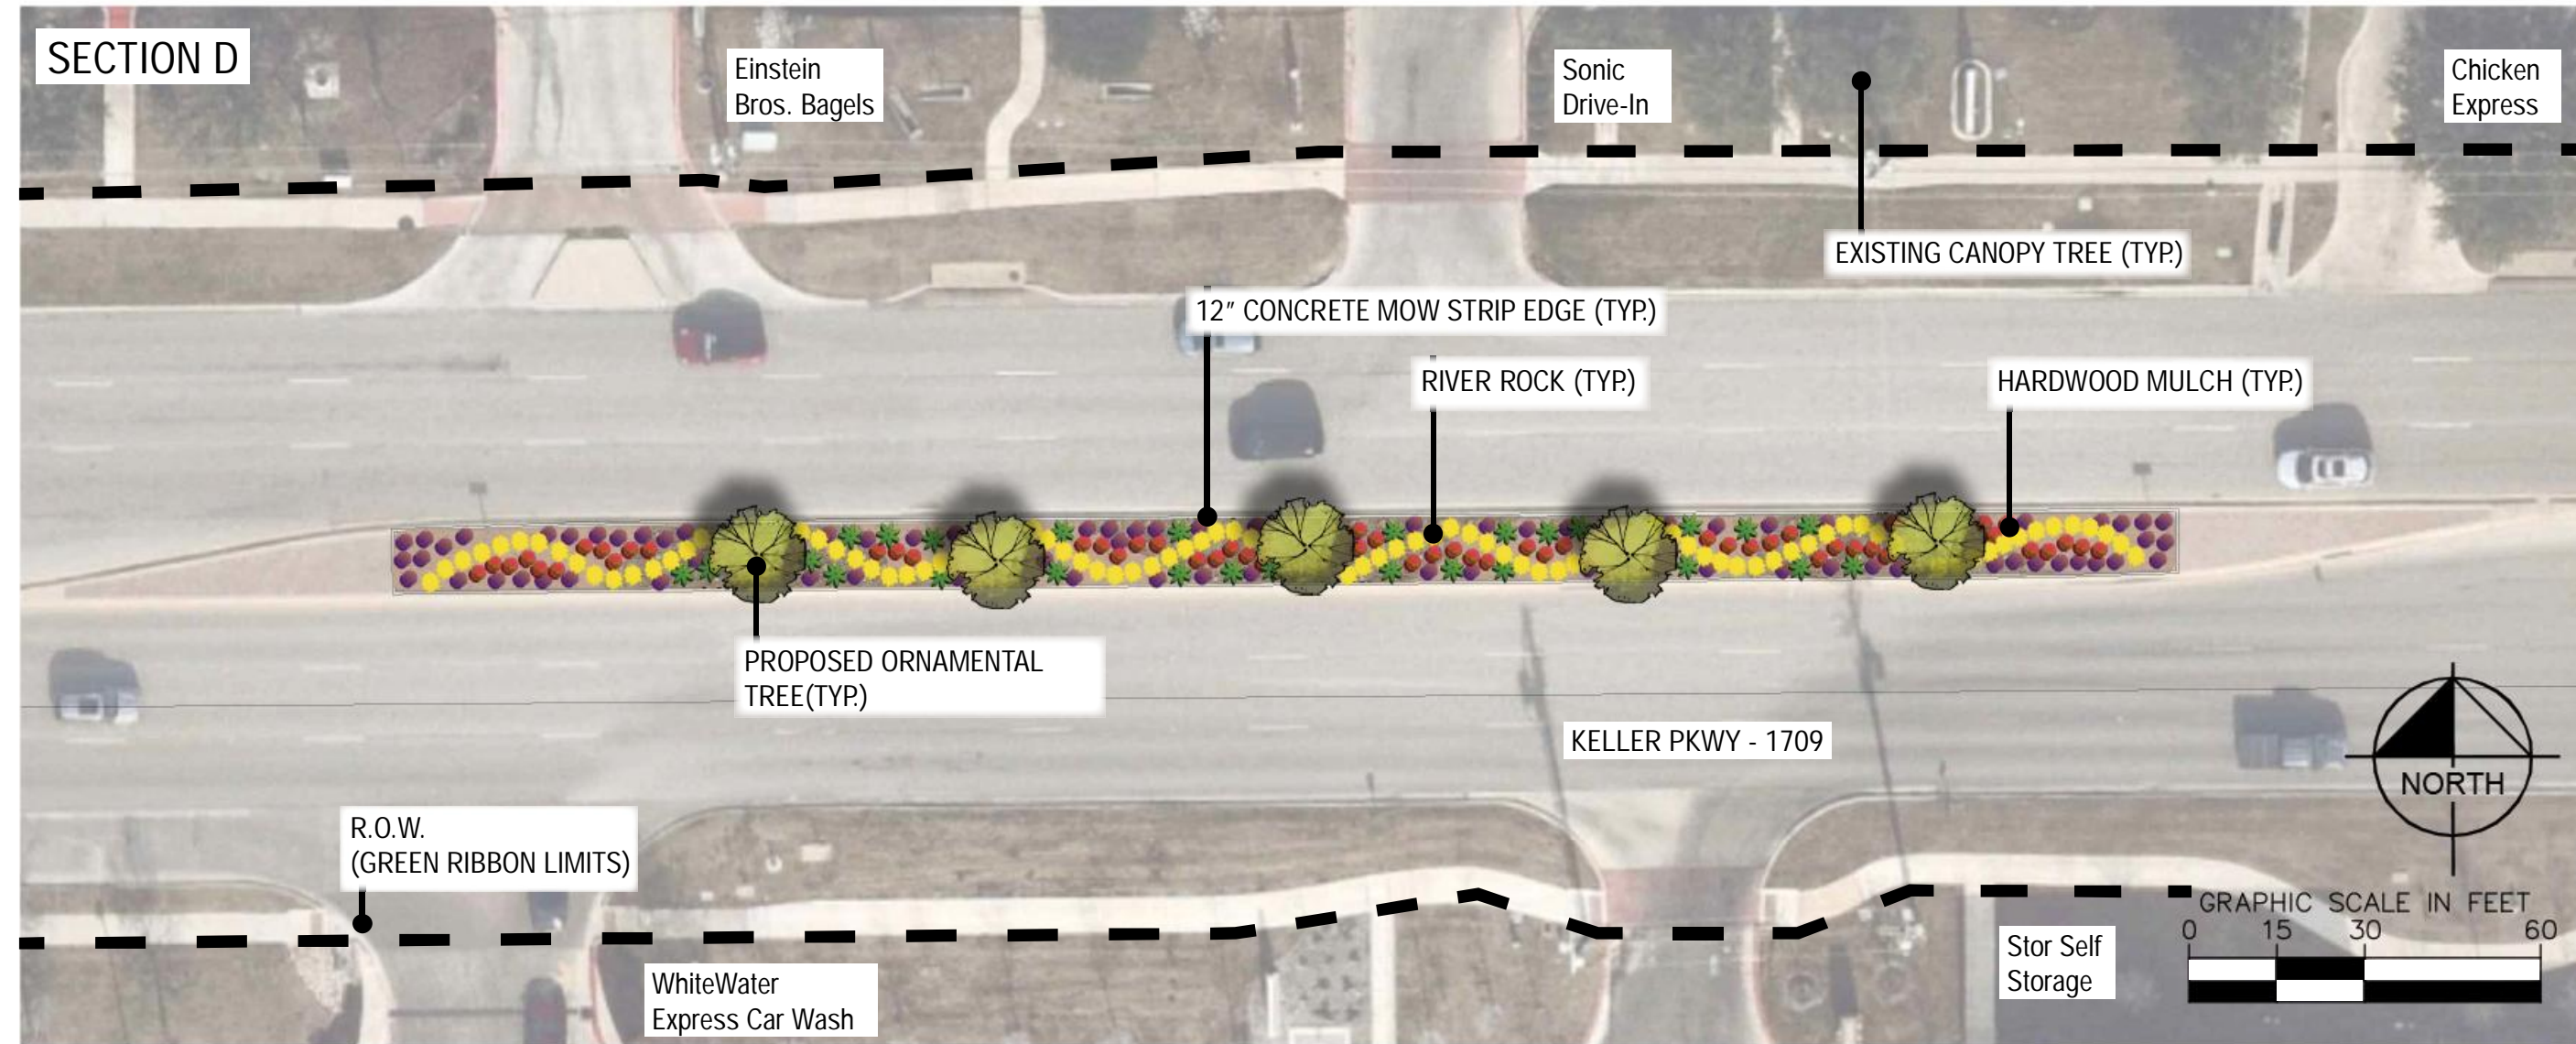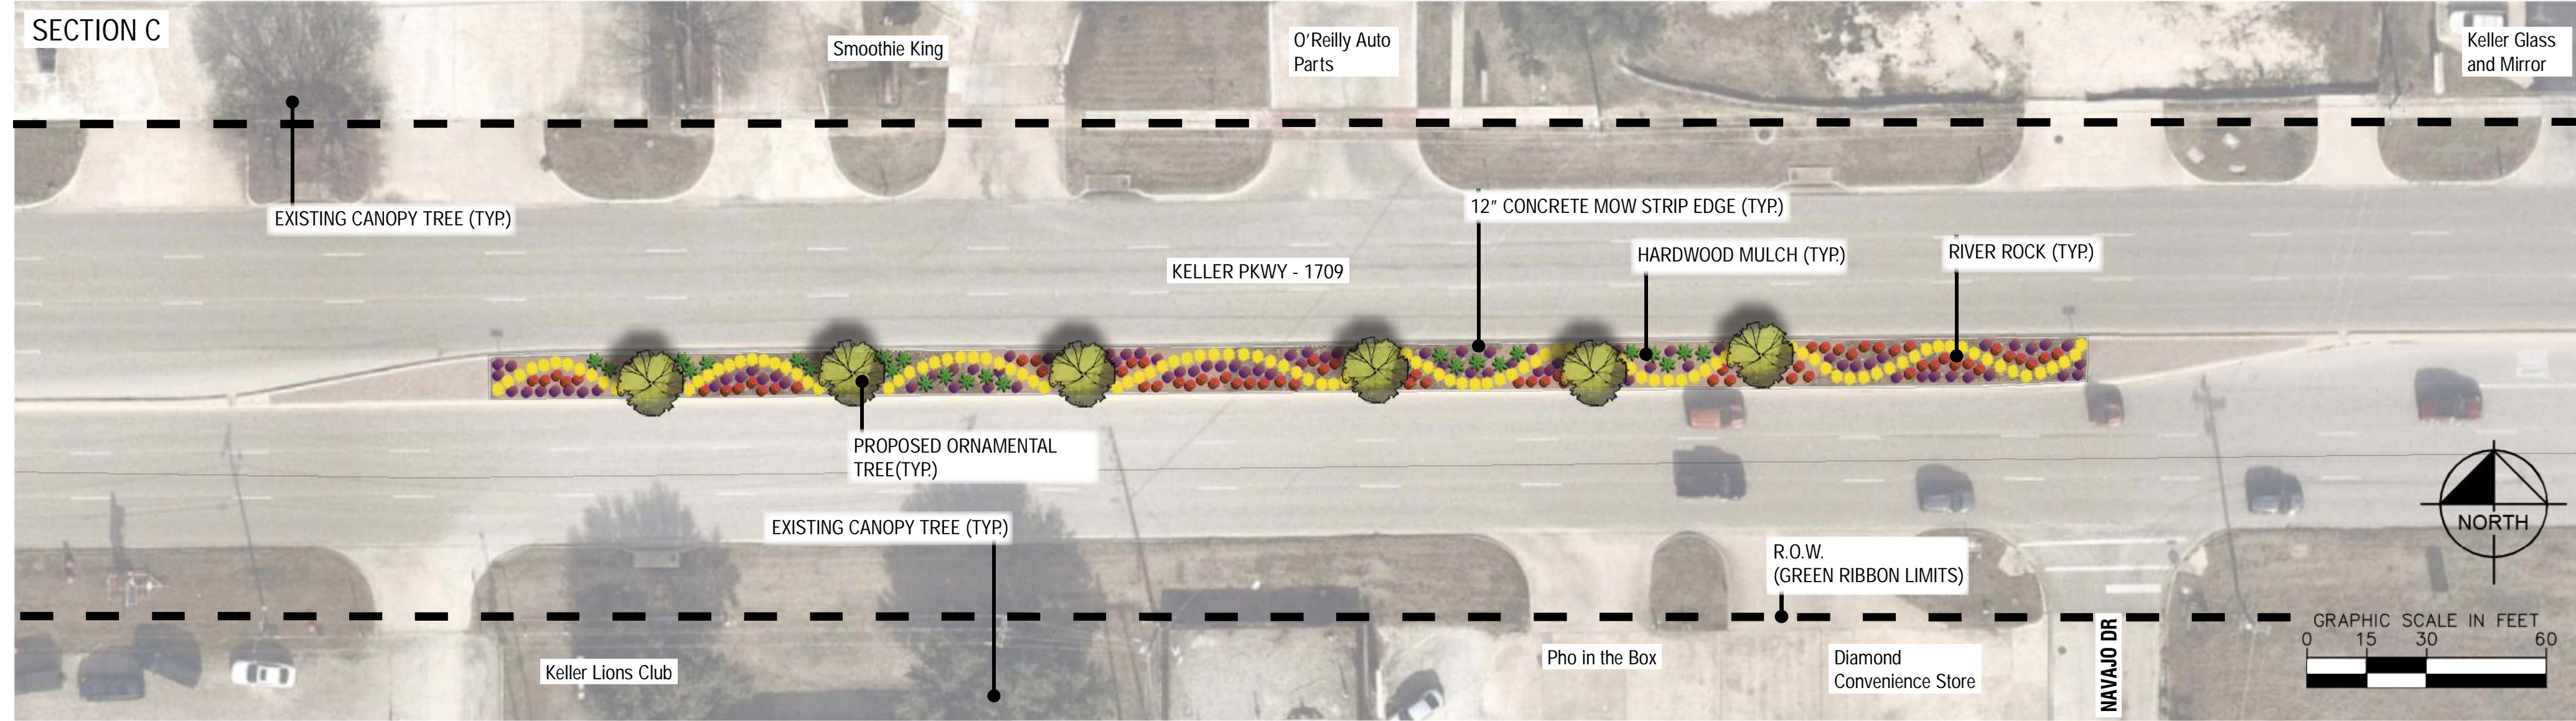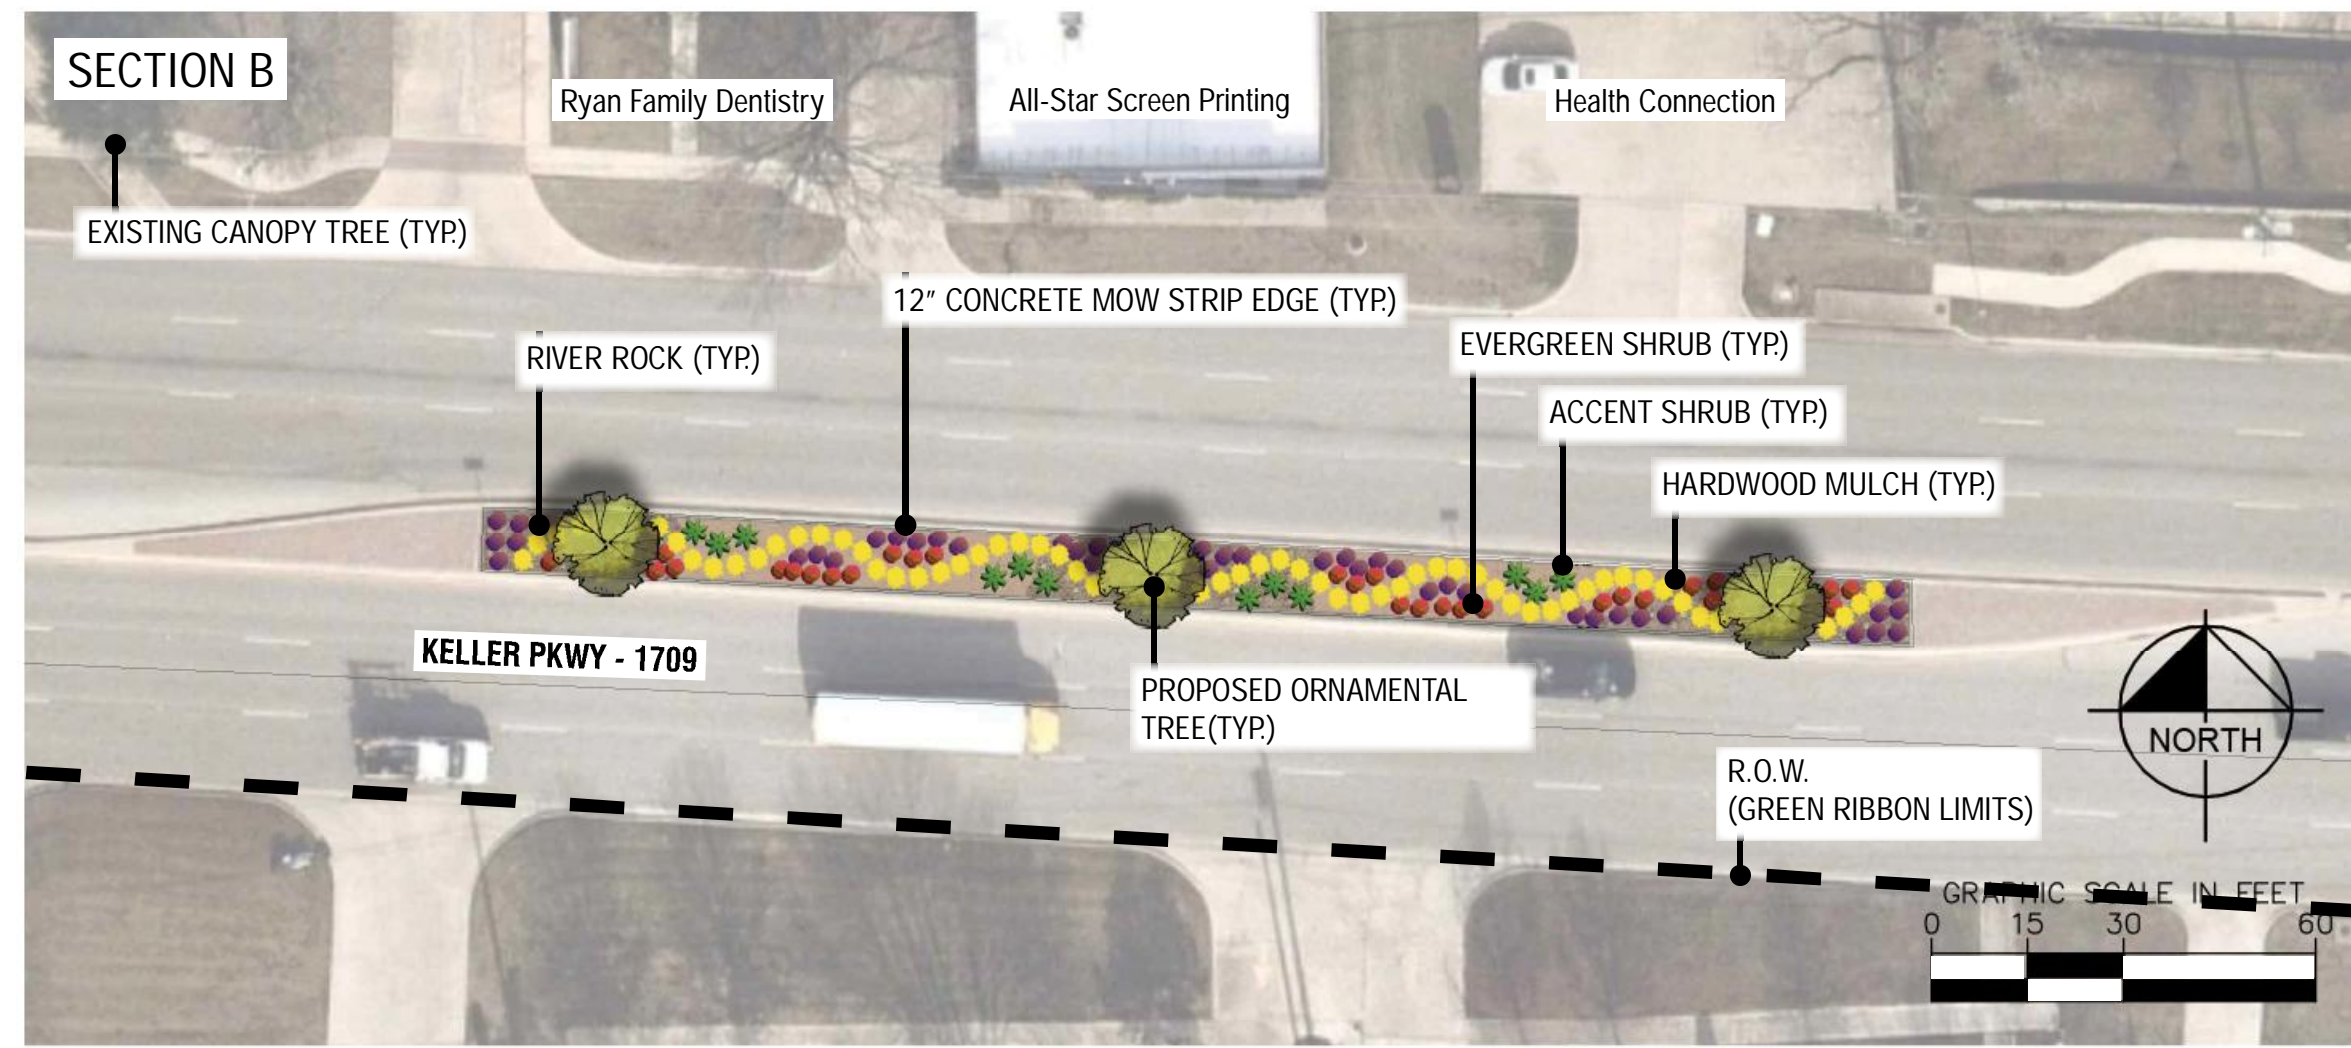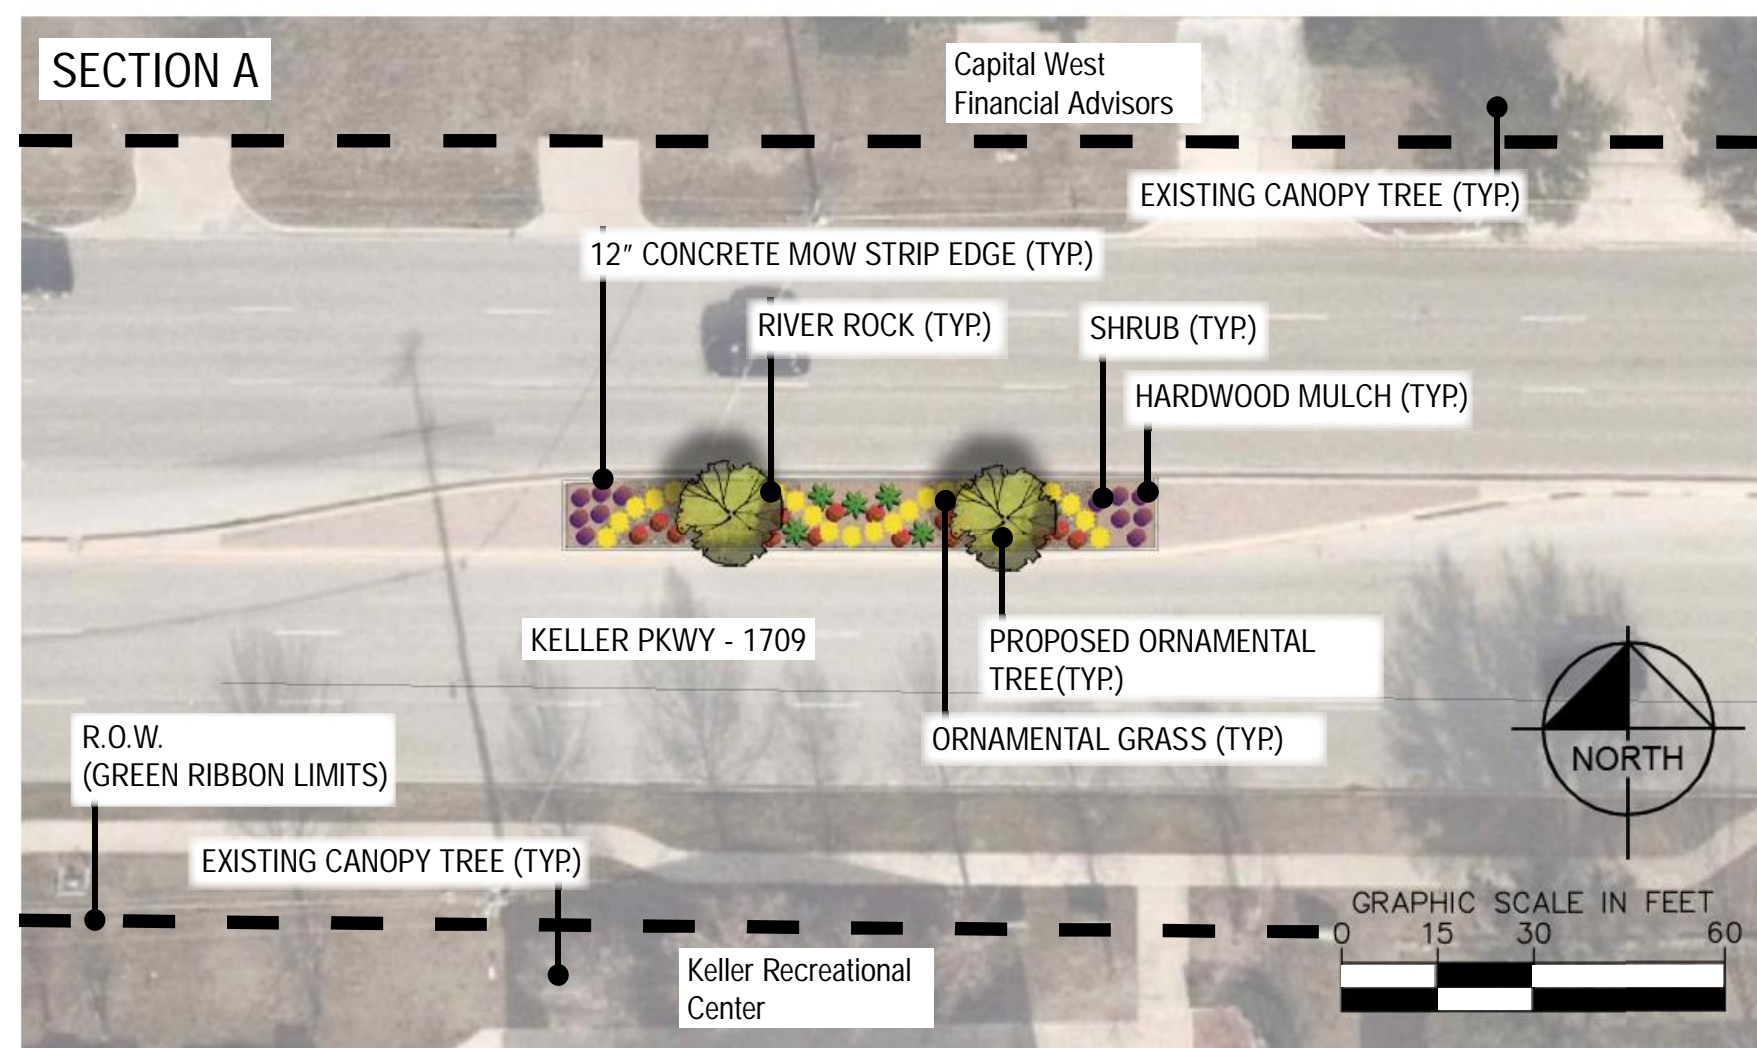



Keller Green Ribbon
City of Keller, Texas

Opinion of Probable Costs

4/28/2023

Item	Unit	Quantity	Cost	Item Cost
100 6002	STA	12	\$2,500.00	\$30,000.00
170 6001	LS	1	\$50,000.00	\$50,000.00
192 6004	EA	700	\$45.00	\$31,500.00
192 6012	CY	60	\$55.00	\$3,300.00
192 6025	EA	16	\$750.00	\$12,000.00
192 6015	LF	500	\$25.00	\$12,500.00
192 6016	SY	1,800	\$8.00	\$14,400.00
193 6001	MO	12	\$2,500.00	\$30,000.00
193 6007	MO	12	\$1,500.00	\$18,000.00
500 6001	LS	1	\$30,000.00	\$30,000.00
502 6001	MO	4	\$7,000.00	\$28,000.00
506 6040	LF	3,000	\$7.00	\$21,000.00
506 6043	LF	3,000	\$3.00	\$9,000.00
432 6041	CY	85	\$500.00	\$42,500.00
432 6001	CY	37	\$750.00	\$27,750.00
618 6034	LF	250	\$45.00	\$11,250.00
620 6007	LF	300	\$3.00	\$900.00
SUBTOTAL				\$372,100.00
Contingency (± 10%)				\$42,900.00
TOTAL ESTIMATED CONSTRUCTION COSTS				\$415,000.00

The Engineer has no control over the cost of labor, materials, equipment, or over the Contractor's methods of determining prices or over competitive bidding or market conditions. Opinions of probable costs provided herein are based on the information known to Engineer at this time and represent only the Engineer's judgment as a design professional familiar with the construction industry. The Engineer cannot and does not guarantee that proposals, bids, or actual costs will not vary from its opinions of probable costs.

