
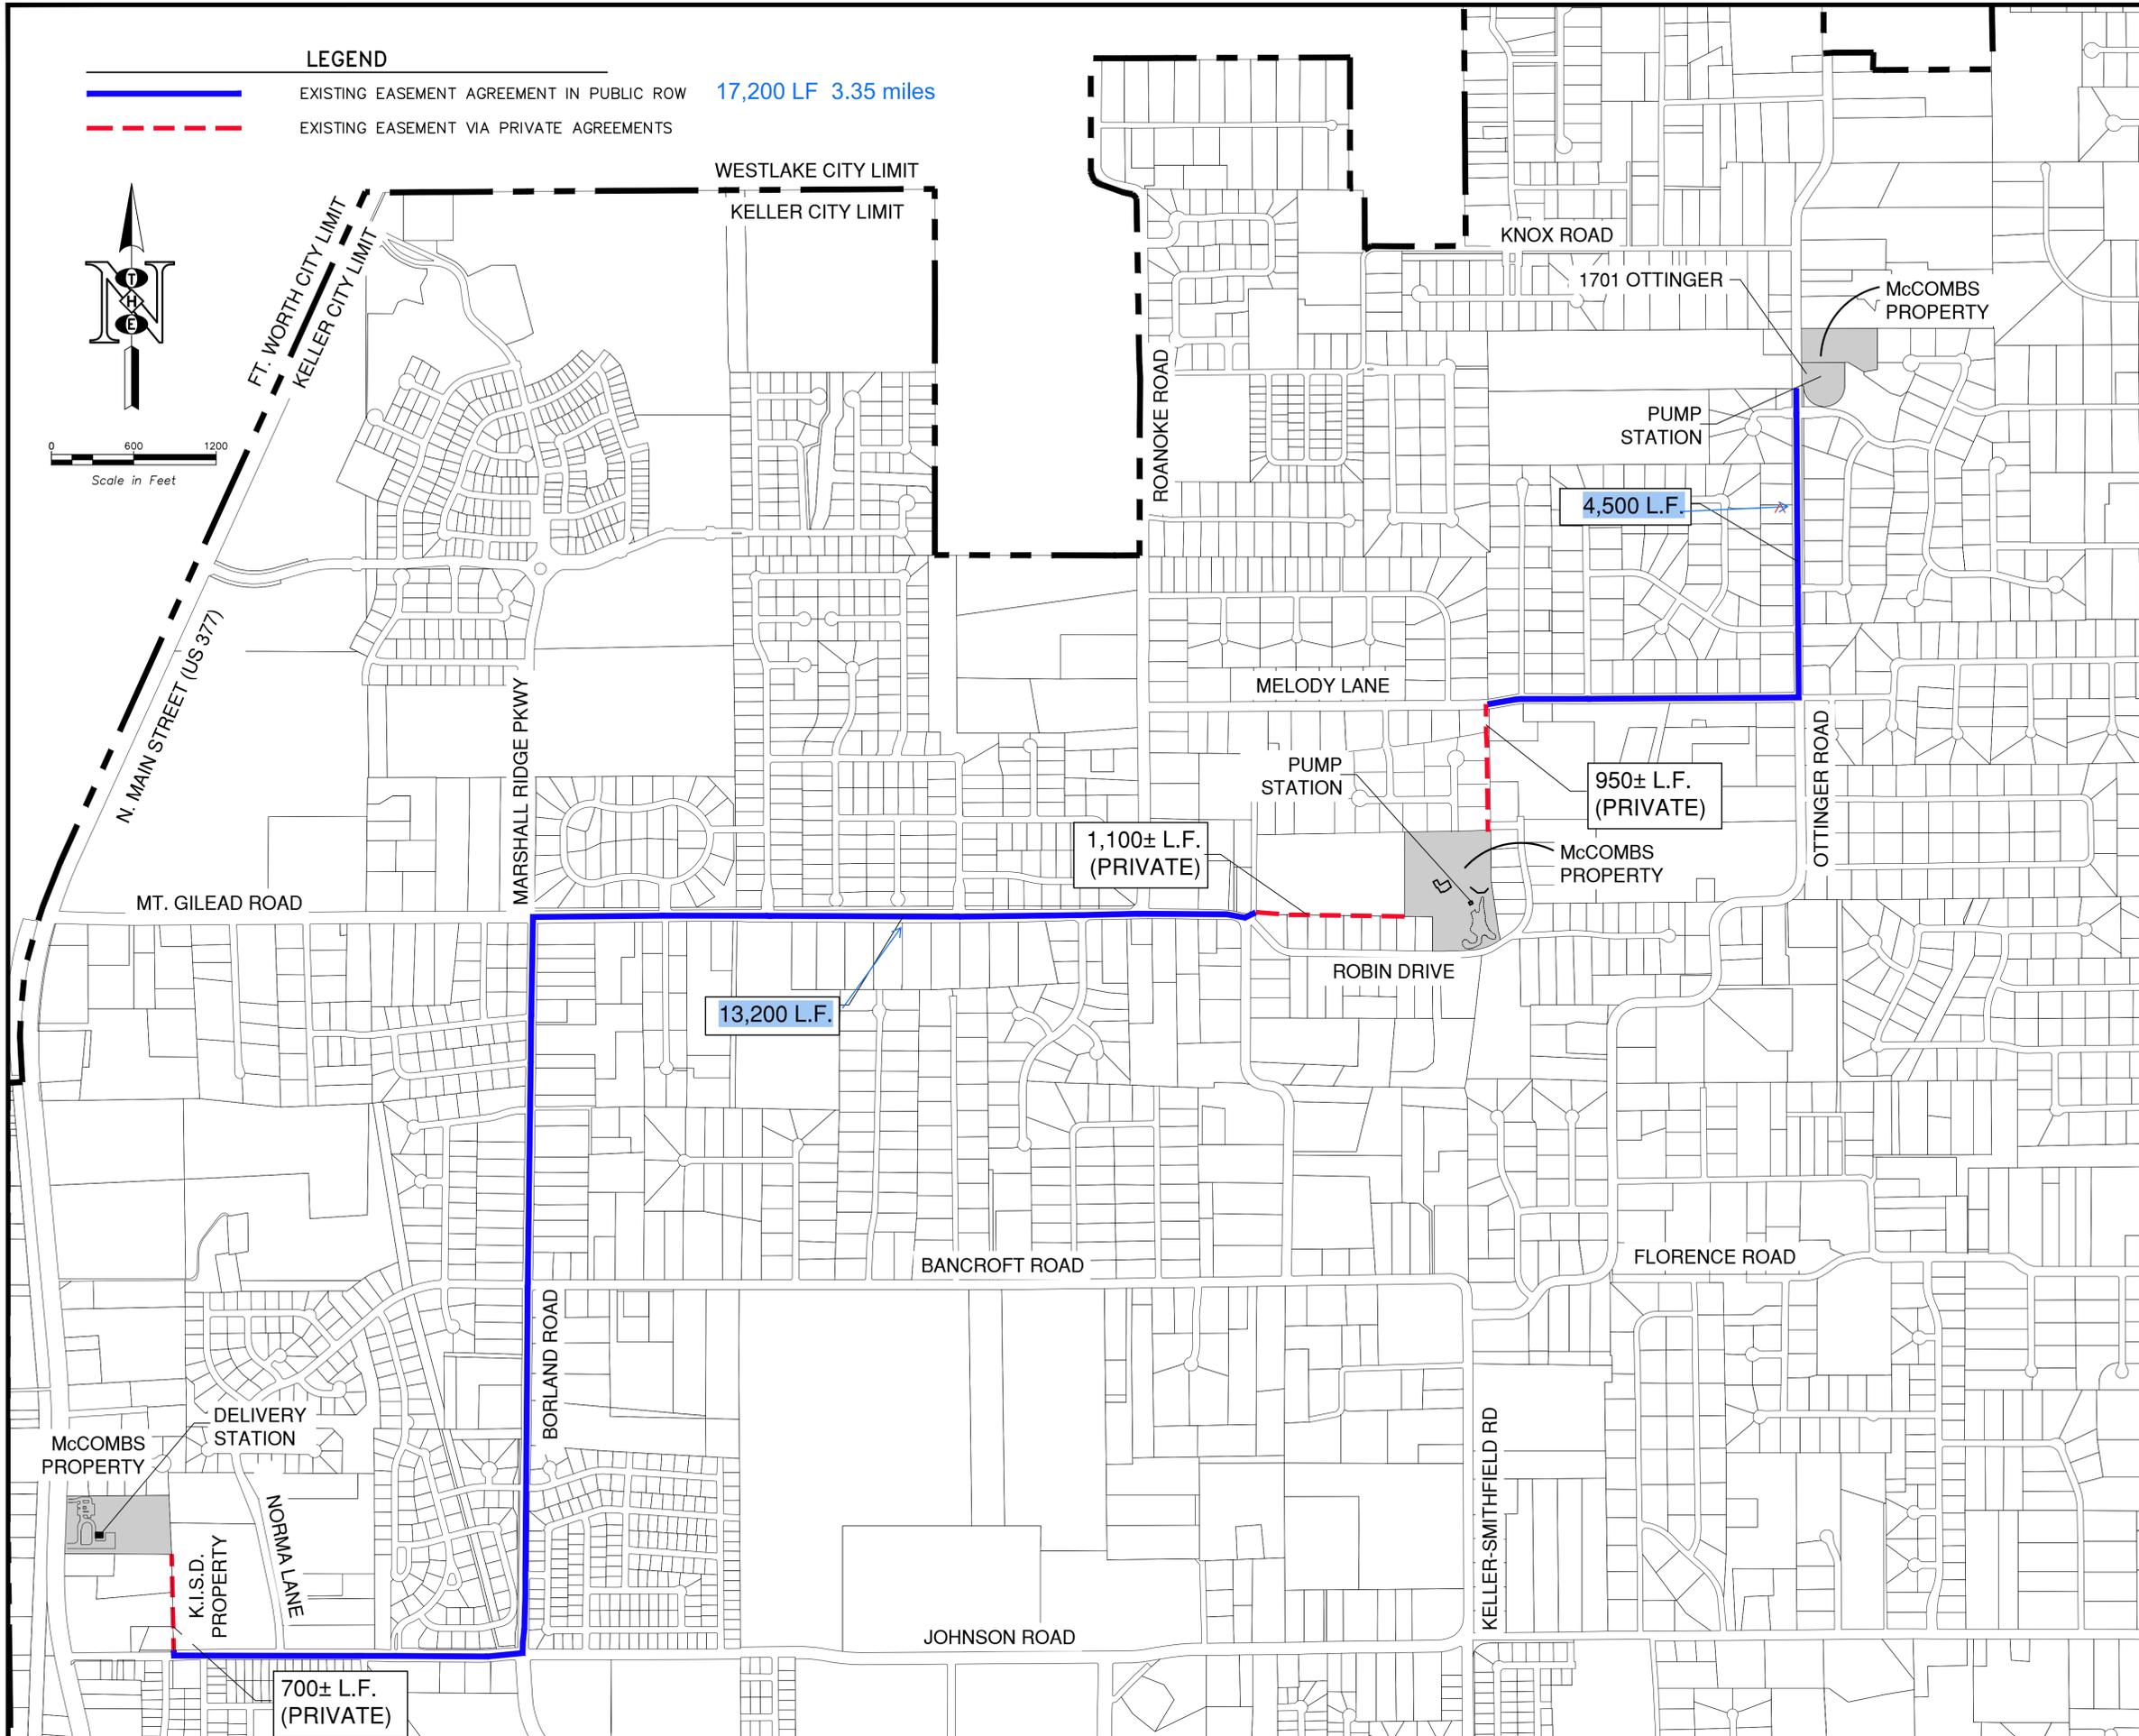


LEGEND

- EXISTING EASEMENT AGREEMENT IN PUBLIC ROW 17,200 LF 3.35 miles
- - - EXISTING EASEMENT VIA PRIVATE AGREEMENTS

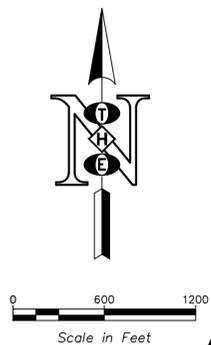

PRELIMINARY
 FOR INTERIM REVIEW ONLY
 By THOMAS L. HOOVER P.E.# 62493
 Date 01-05-26
 THOMAS HOOVER ENGINEERING, LLC
 NOT FOR CONSTRUCTION, BIDDING, OR PERMIT PURPOSES

THOMAS HOOVER ENGINEERING, LLC
 P.O. BOX 1808
 KELLER, TEXAS 76244
 (817) 913-1350 PH.
 T.B.P.E. FIRM REGISTRATION NO. F-26845

SAMANTHA SPRINGS
 LICENSE AGREEMENT WITH
 CITY OF KELLER
 TARRANT COUNTY, TEXAS.

SPRING WATER EXHIBIT
 EXISTING ROUTING PLAN

DESIGNED	TLH	SCALE	1" = 600'	PROJECT NO.	SHEET
DRAWN	SDS	DATE	01-05-26		1
CHECKED	TLH				of