



| MASONRY CALCULATIONS: | |
|-----------------------|-----------------|
| BRICK | 2,660 S.F. 100% |
| TOTAL AREA | 2,660 S.F. 100% |

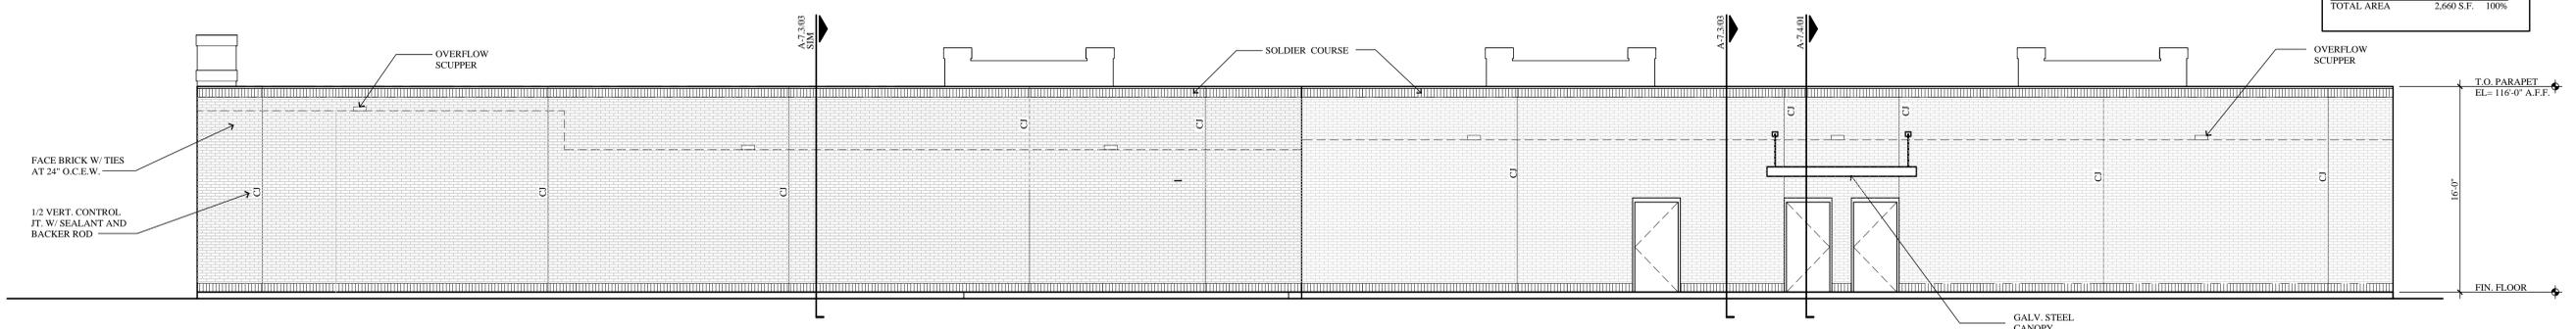


06 SOUTH ELEVATION
 3/16" = 1'-0"

| MASONRY CALCULATIONS: | |
|-----------------------|-----------------|
| BRICK | 1,483 S.F. 100% |
| TOTAL AREA | 1,483 S.F. 100% |

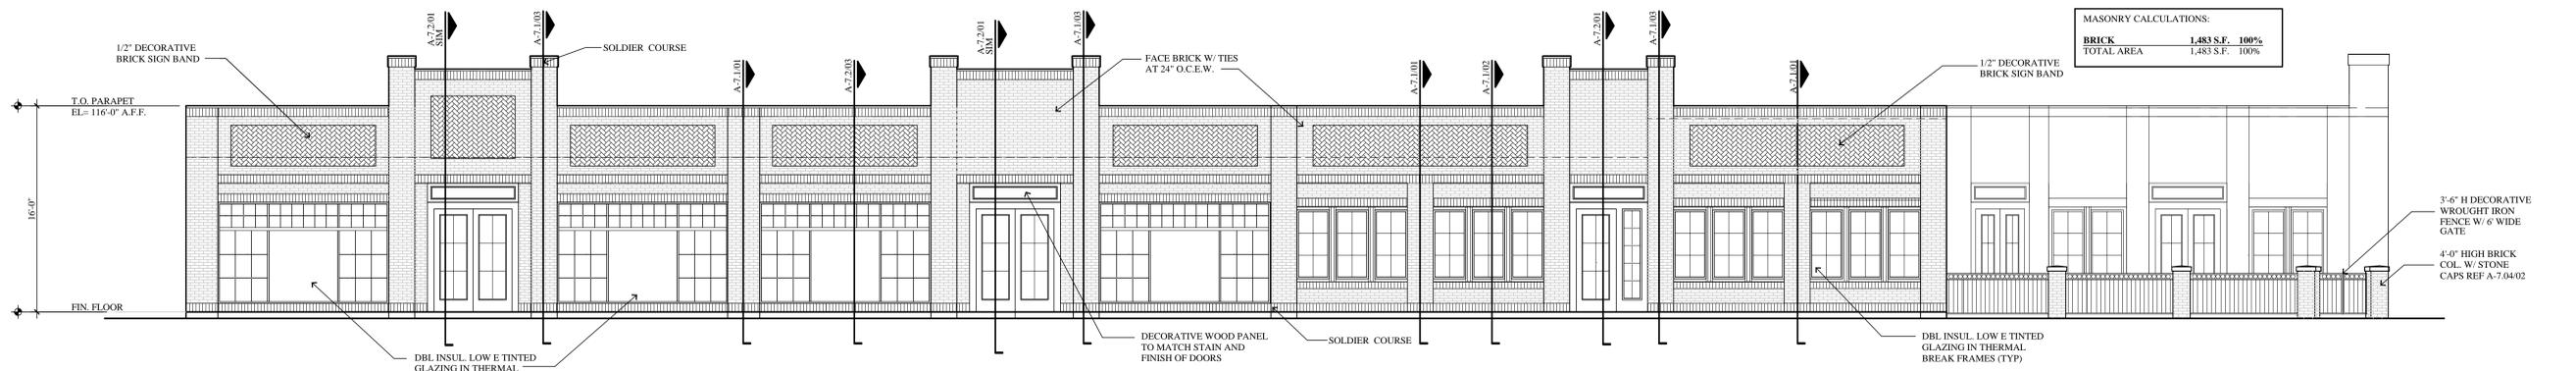


06 NORTH ELEVATION
 3/16" = 1'-0"

| MASONRY CALCULATIONS: | |
|-----------------------|---------------|
| BRICK | 195 S.F. 100% |
| TOTAL AREA | 195 S.F. 100% |

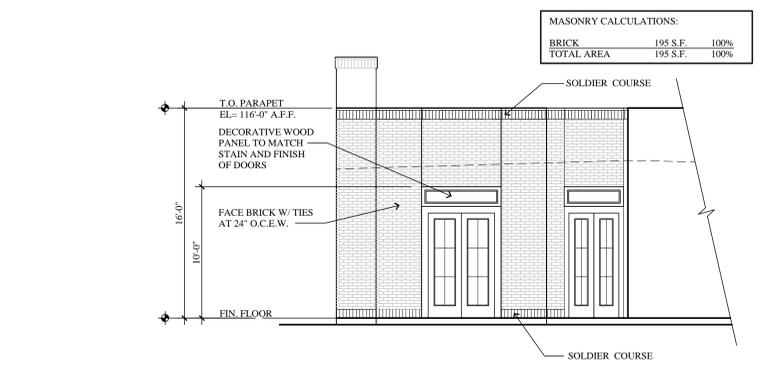


05 WEST COURT YARD ELEVATION
 3/16" = 1'-0"

| MASONRY CALCULATIONS: | |
|-----------------------|--------------|
| BRICK | 91 S.F. 100% |
| TOTAL AREA | 91 S.F. 100% |

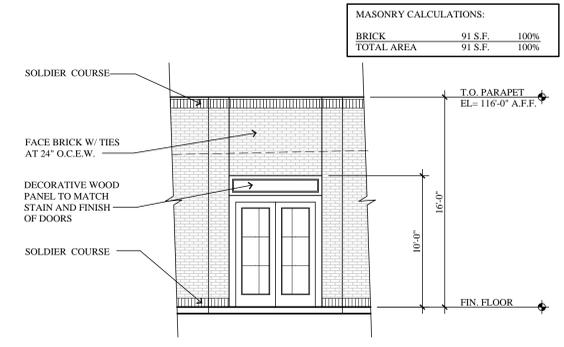


04 COURT YARD ELEVATION
 3/16" = 1'-0"

| MASONRY CALCULATIONS: | |
|-----------------------|---------------|
| BRICK | 290 S.F. 100% |
| TOTAL AREA | 290 S.F. 100% |

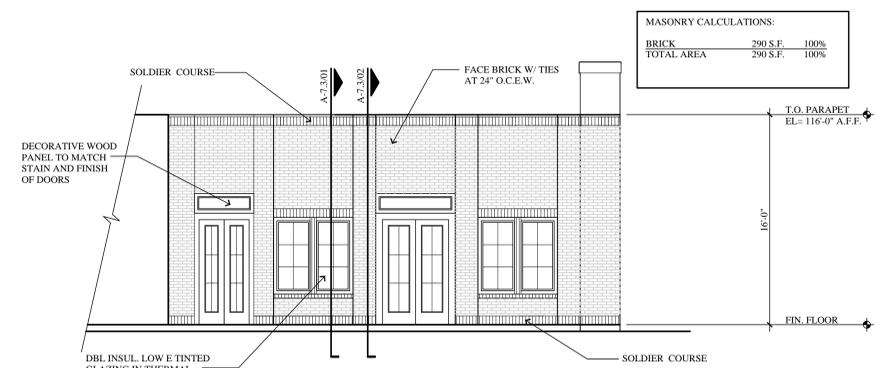


03 NORTH COURT YARD ELEVATION
 3/16" = 1'-0"

| MASONRY CALCULATIONS: | |
|-----------------------|---------------|
| BRICK | 840 S.F. 100% |
| TOTAL AREA | 840 S.F. 100% |

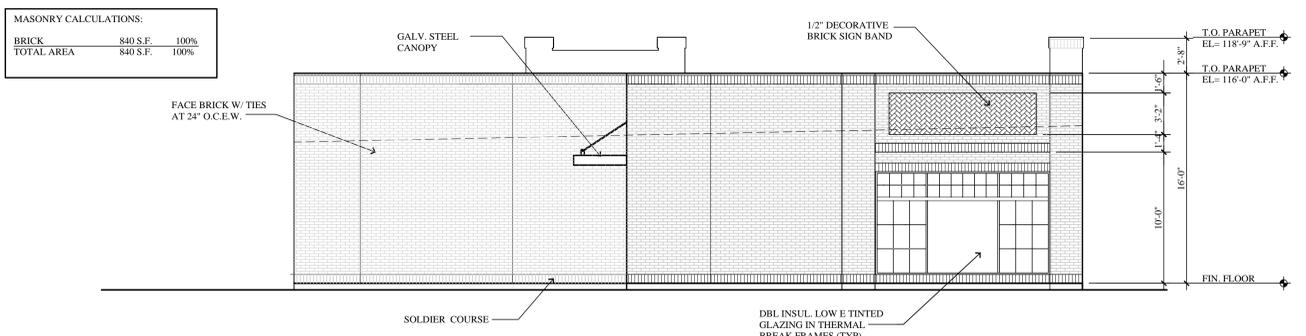

02 EAST ELEVATION
 3/16" = 1'-0"

| MASONRY CALCULATIONS: | |
|-----------------------|---------------|
| BRICK | 395 S.F. 100% |
| TOTAL AREA | 395 S.F. 100% |

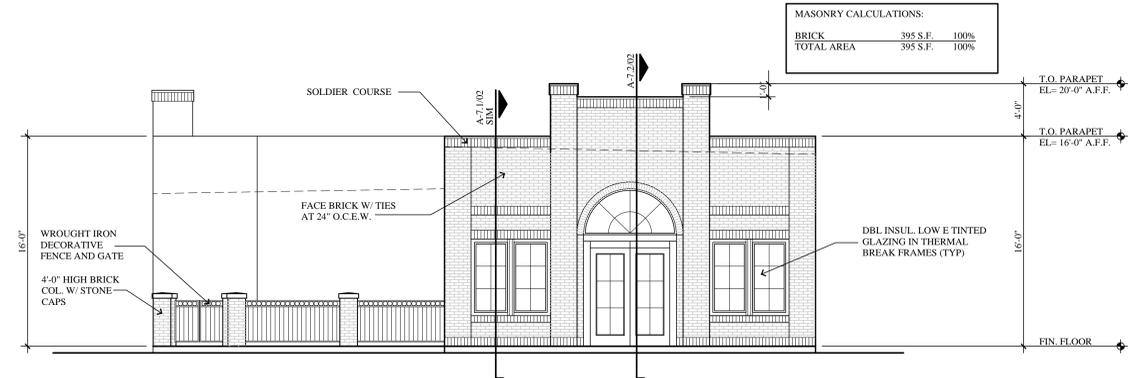

01 WEST ELEVATION
 3/16" = 1'-0"