



O:\Jobs\15007 - KELLER SPORTS PARK PAVEMENT EVAL\CADD\MODEL\KELLER SPORTS FIELD EXHIBITS.DWG 05-03-2024 MENA.MEKAIL

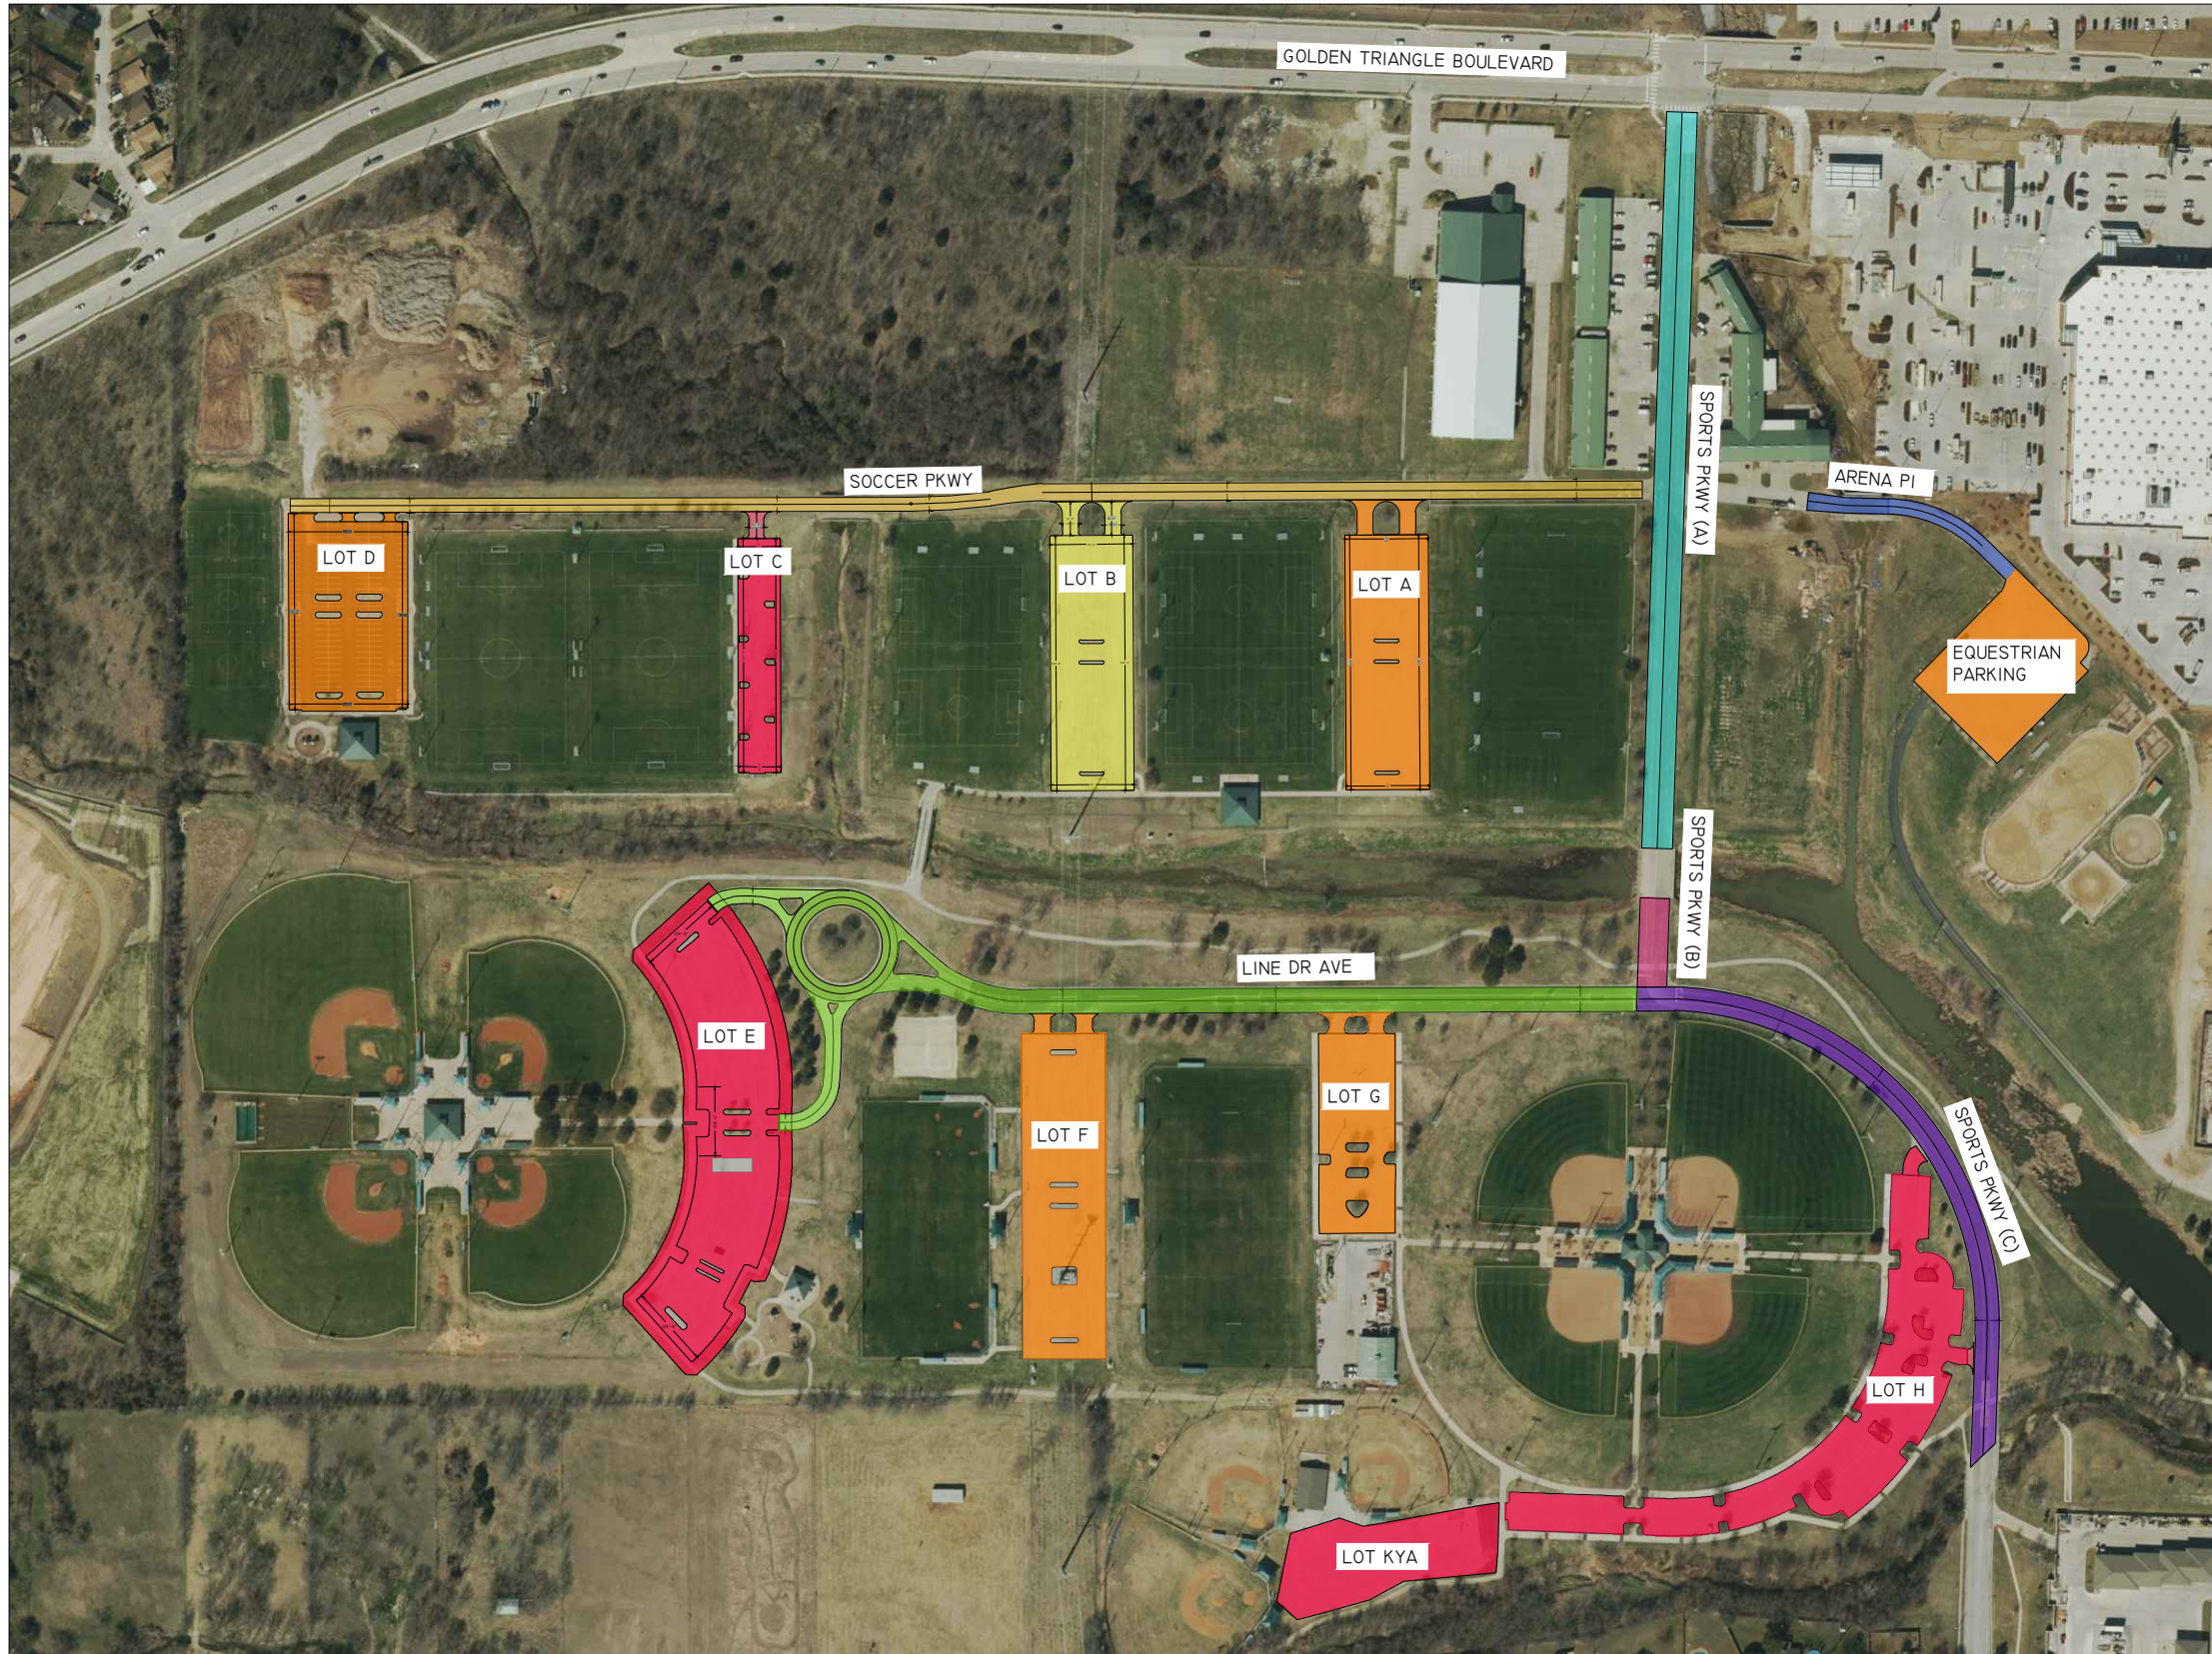

- ROADWAYS**
- SPORTS PKWY (A)
 - SPORTS PKWY (B)
 - SPORTS PKWY (C)
 - SOCCER PKWY
 - ARENA PL
 - LINE DR AVE
- PARKING LOTS**
- LOT A - NO ACTION
 - LOT B - DESIGN INITIATED
 - LOT C - COMPLETED
 - LOT D - NO ACTION
 - LOT E - COMPLETED
 - LOT F - NO ACTION
 - LOT G - NO ACTION
 - LOT H - COMPLETED
 - LOT KYA - COMPLETED
 - EQUESTRIAN LOT - NO ACTION

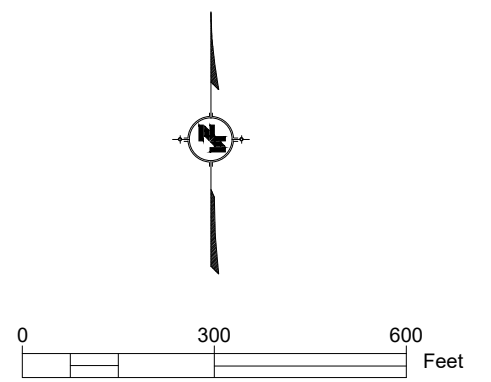

PRELIMINARY—FOR REVIEW ONLY

THESE DOCUMENTS ARE FOR DESIGN REVIEW AND NOT INTENDED FOR CONSTRUCTION, BIDDING, OR PERMIT PURPOSES. THEY WERE PREPARED BY, OR UNDER SUPERVISION OF:

JAMES P. AMICK, P.E. 65295 May 03, 2024
 TYPE OR PRINT NAME PE# DATE.....

KELLER SPORTS PARK ROAD & PARKING LOTS LAYOUT



TEXAS REG. No. F-2697