


THE LOCATION OF UNDERGROUND FACILITIES INDICATED ON THE PLANS IS TAKEN FROM PUBLIC RECORDS. IT IS THE CONTRACTOR'S RESPONSIBILITY TO MAKE ARRANGEMENTS WITH THE OWNERS OF SUCH UNDERGROUND FACILITIES PRIOR TO WORKING IN THE AREA TO CONFIRM THEIR EXACT LOCATION AND TO DETERMINE WHETHER ANY ADDITIONAL FACILITIES OTHER THAN THOSE SHOWN ON THE PLANS MAY BE PRESENT. THE CONTRACTOR SHALL PRESERVE AND PROTECT ALL UNDERGROUND FACILITIES FOUND.

UNDERGROUND FACILITY OWNER	TELEPHONE NUMBER
CITY OF KELLER	(817) 431-1055
SOUTHWESTERN BELL TELEPHONE COMPANY	ENTERPRISE 9800
LONE STAR GAS COMPANY	(800) 692-4344
TU ELECTRIC	(817) 445-1414
MARCUS CABLE TV	(817) 737-4731
GENERAL TELEPHONE CO.	(817) 481-3732
TRI-COUNTY ELECTRIC	(817) 431-1541

CONTROL POINTS

CP-4216	P. K. NAIL FOUND AT RADIUS POINT FOR SPANISH TRAIL COURT. N: 469129.809, E: 2093037.407 ELEV. = 720.53
CP-6285	IRON ROD SET 47' NORTHEAST OF NORTHEAST CORNER OF HOUSE # 2004, 78' NORTHWEST OF NORTH CORNER OF HOUSE # 2006, NORTH OF SPANISH TRAIL N: 469379.3653, E: 2093035.4288 ELEV. = 724.58
CP-6350	IRON ROD SET 3' SOUTH OF SOUTH EDGE OF ASPHALT OF FAWKES LANE, 4' WEST OF 24" RCP, NORTHWEST OF HOUSE # 2130 N: 469598.6292, E: 2093018.3435 ELEV. = 729.12

NOTE:
SEE GENERAL NOTES ON SHEET 1.

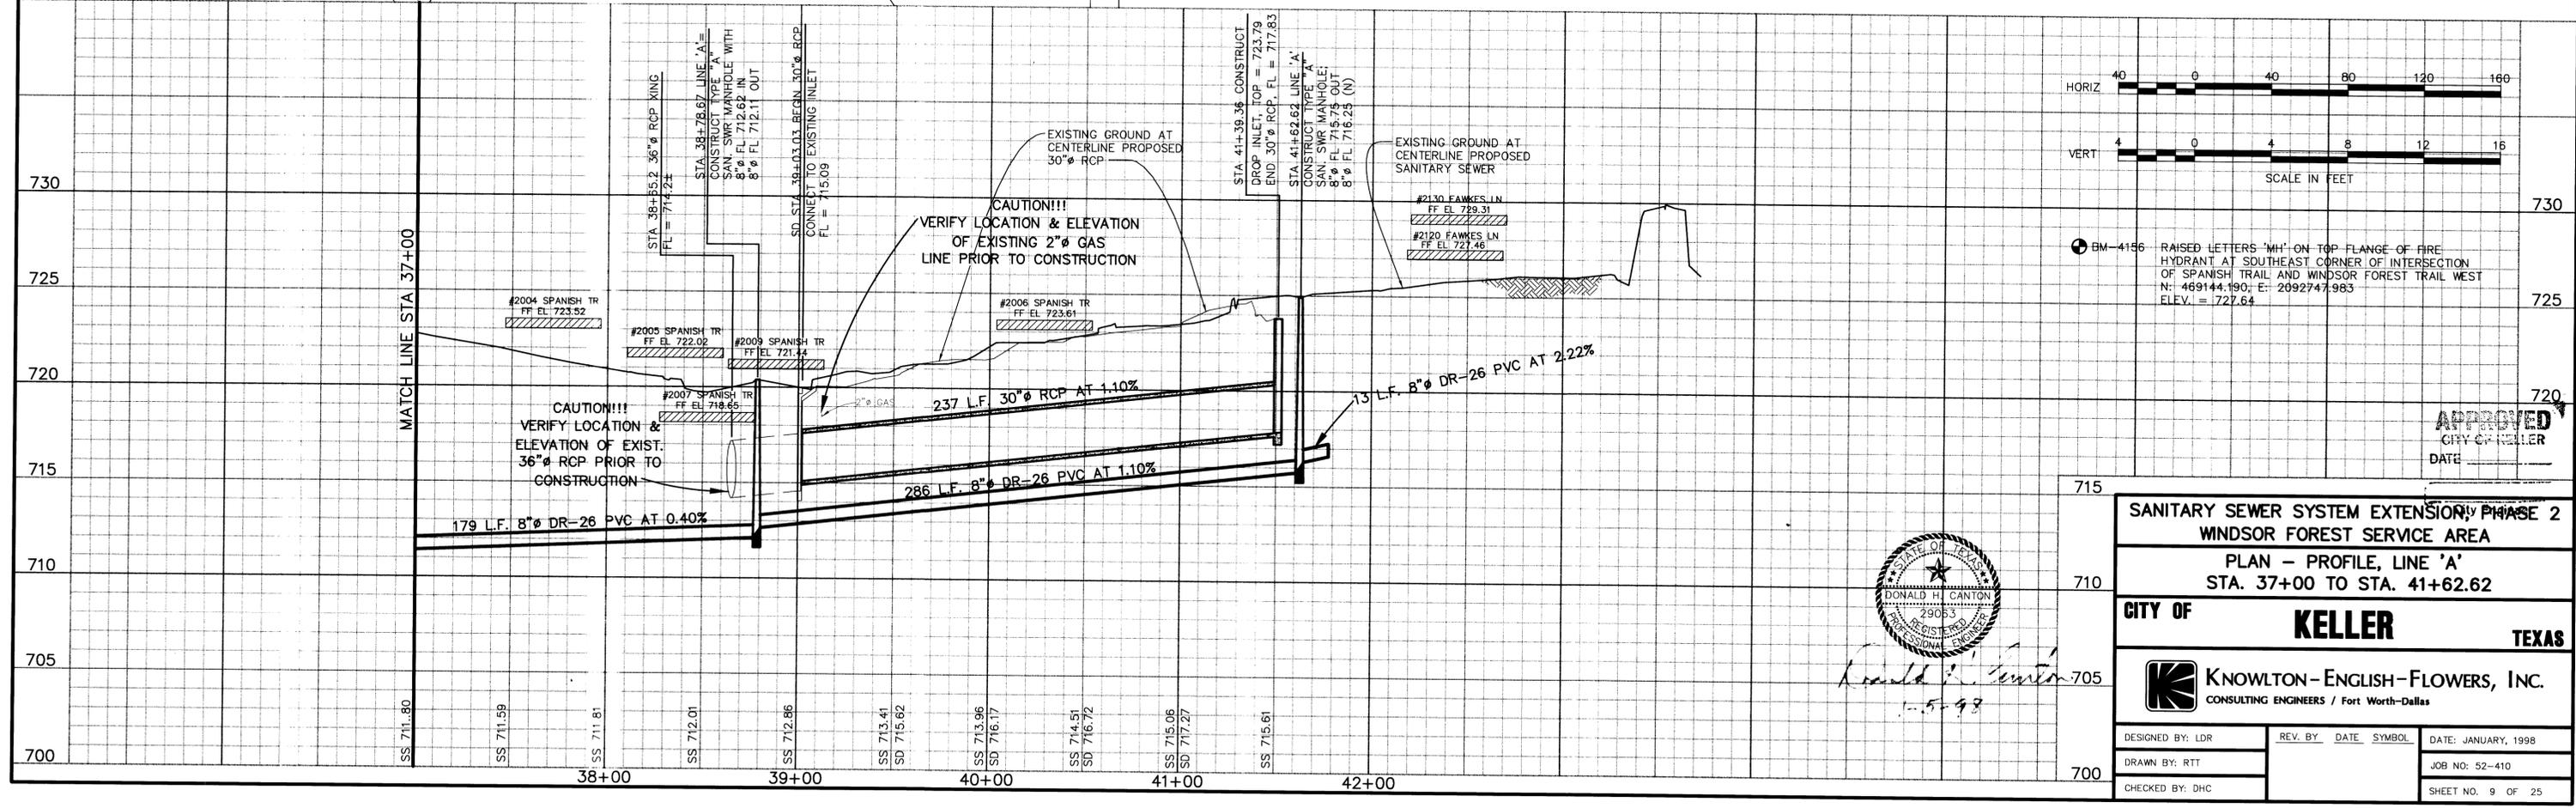

Donald H. Cantor
1-5-98

SANITARY SEWER SYSTEM EXTENSION, PHASE 2
WINDSOR FOREST SERVICE AREA
PLAN - PROFILE, LINE 'A'
STA. 37+00 TO STA. 41+62.62

CITY OF KELLER TEXAS

KNOWLTON-ENGLISH-FLOWERS, INC.
CONSULTING ENGINEERS / Fort Worth-Dallas

DESIGNED BY: LDR
DRAWN BY: RTT
CHECKED BY: DHC

REV. BY: DATE SYMBOL

DATE: JANUARY, 1998
JOB NO: 52-410
SHEET NO. 9 OF 25