




1150 Randol Mill Accessory Building  
Specific Use Permit  
SUP-17-0011

Map dated: April 2017



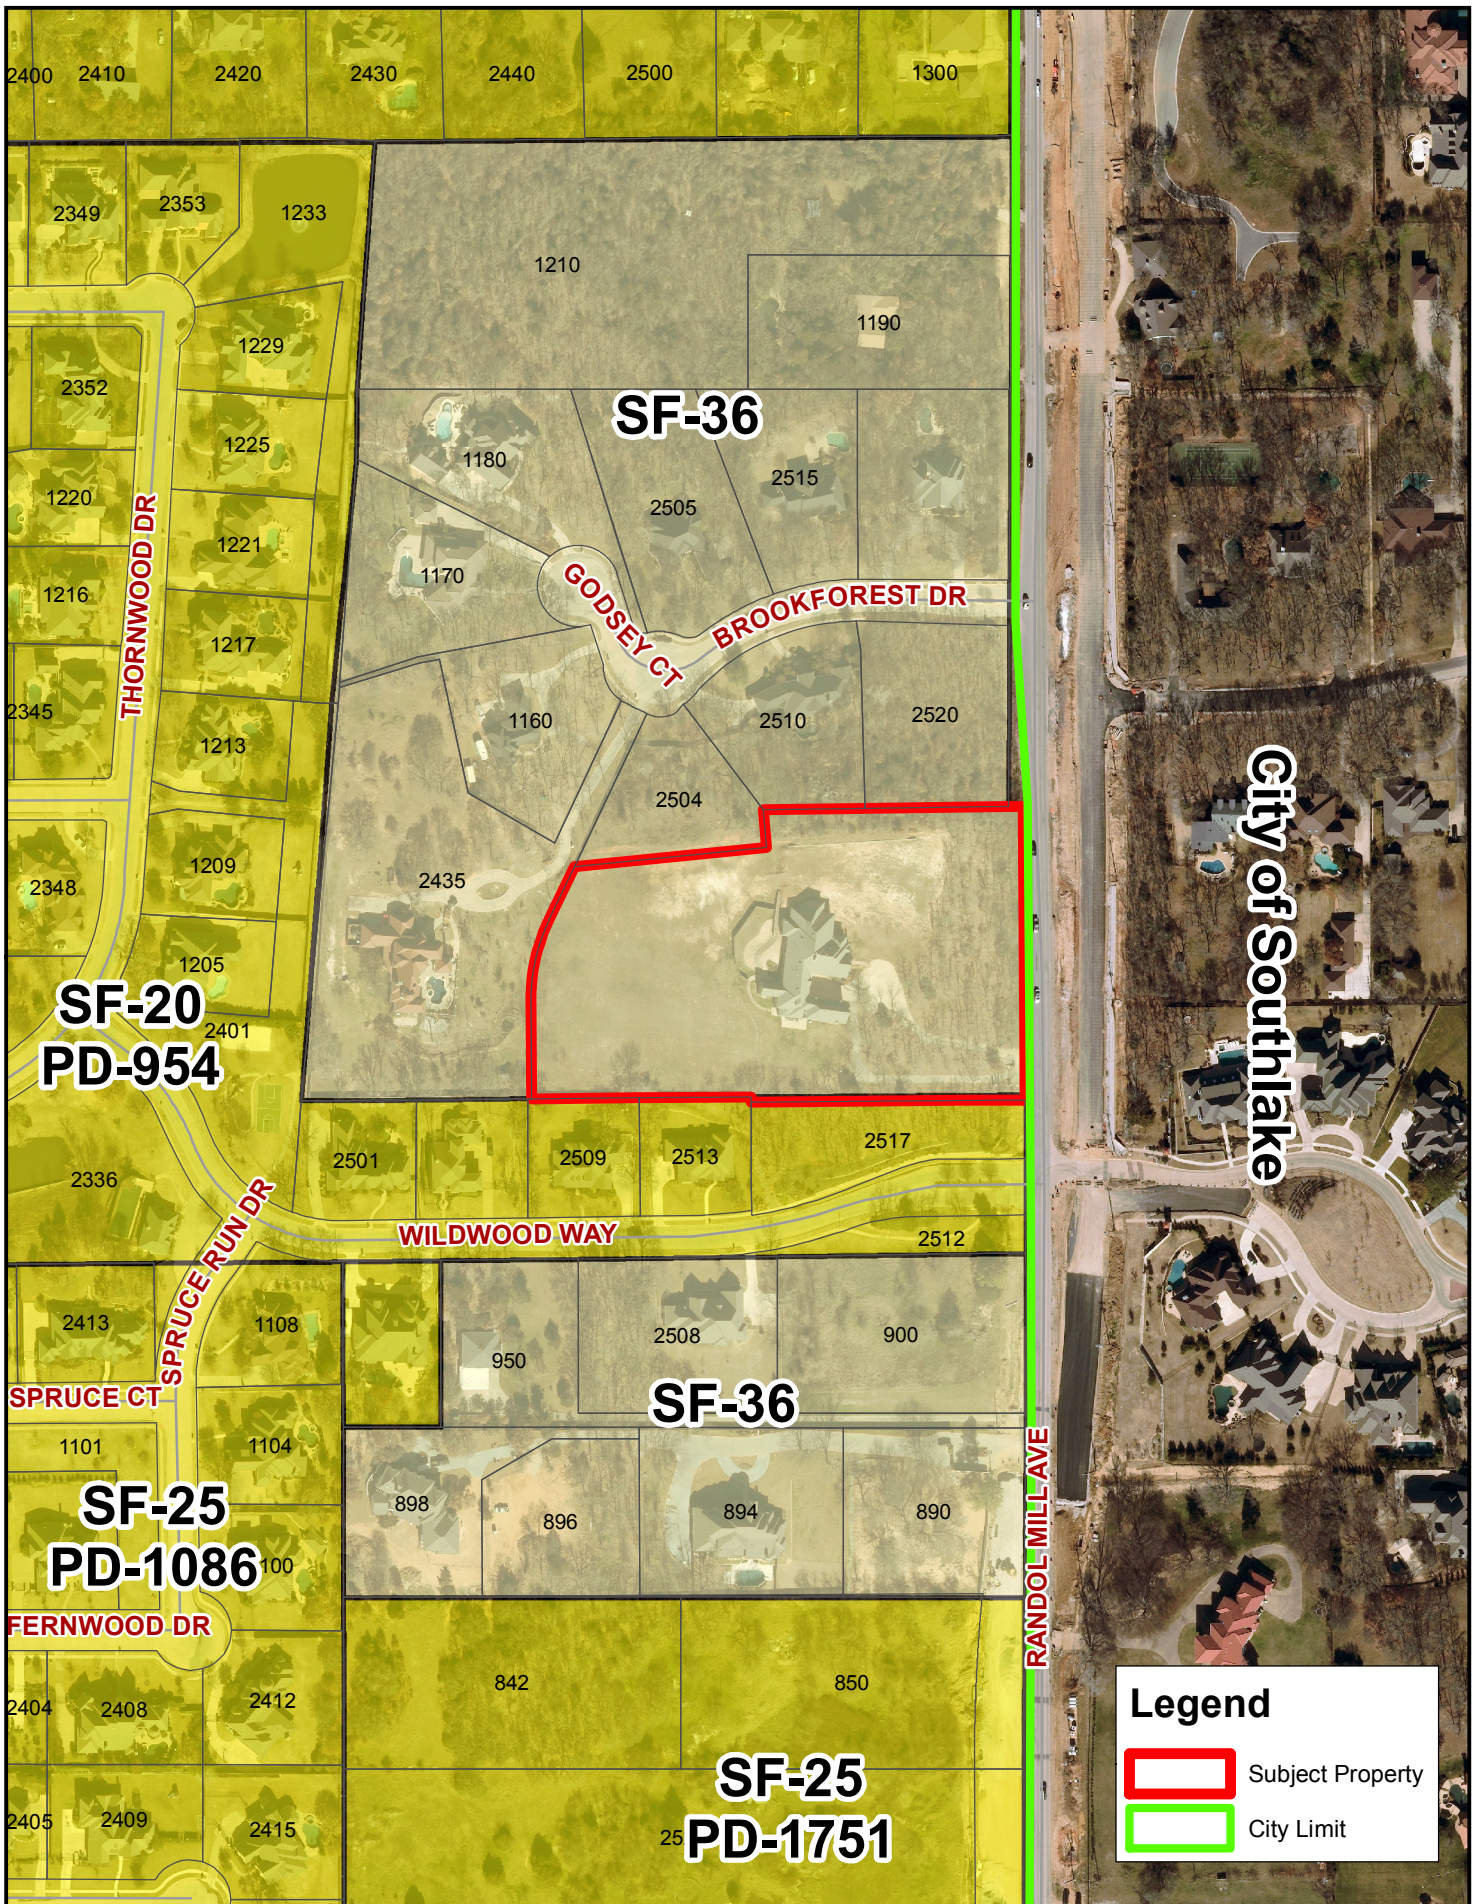

**1150 Randol Mill Accessory Building  
Specific Use Permit  
SUP-17-0011**

Map dated: April 2017

