



4/A401	<u>MATERIAL %</u>
HARDIE PLANK: 300 SF	(25)
STONE: 395 SF	(32)
BRICK: 523 SF	(43)

KELLER FIRE STATIONS 2 ALTERATIONS & REMOTE BUILDING

Architect:	Brinkley Sargent Wiginton Architects	(972) 960-9970
Landscape:	TNP	(817) 336-5773
Structural:	AG&S Structural Engineering	(214) 520-7202
MEP:	MD Engineering	(469) 467-0200
Civil:	TNP	(817) 336-5773

737 KELLER SMITHFIELD RD. KELLER, TX 76248

DESIGN REVIEW COMMITTEE SUBMISSION

BRINKLEY SARGENT WIGINTON ARCHITECTS

HISTORY		
#	DATE	DESCRIPTION
		


07/26/2017

LABELED BUILDING
ELEVATIONS - EXISTING
BUILDING


21706.00

07/26/2017


6 - 1

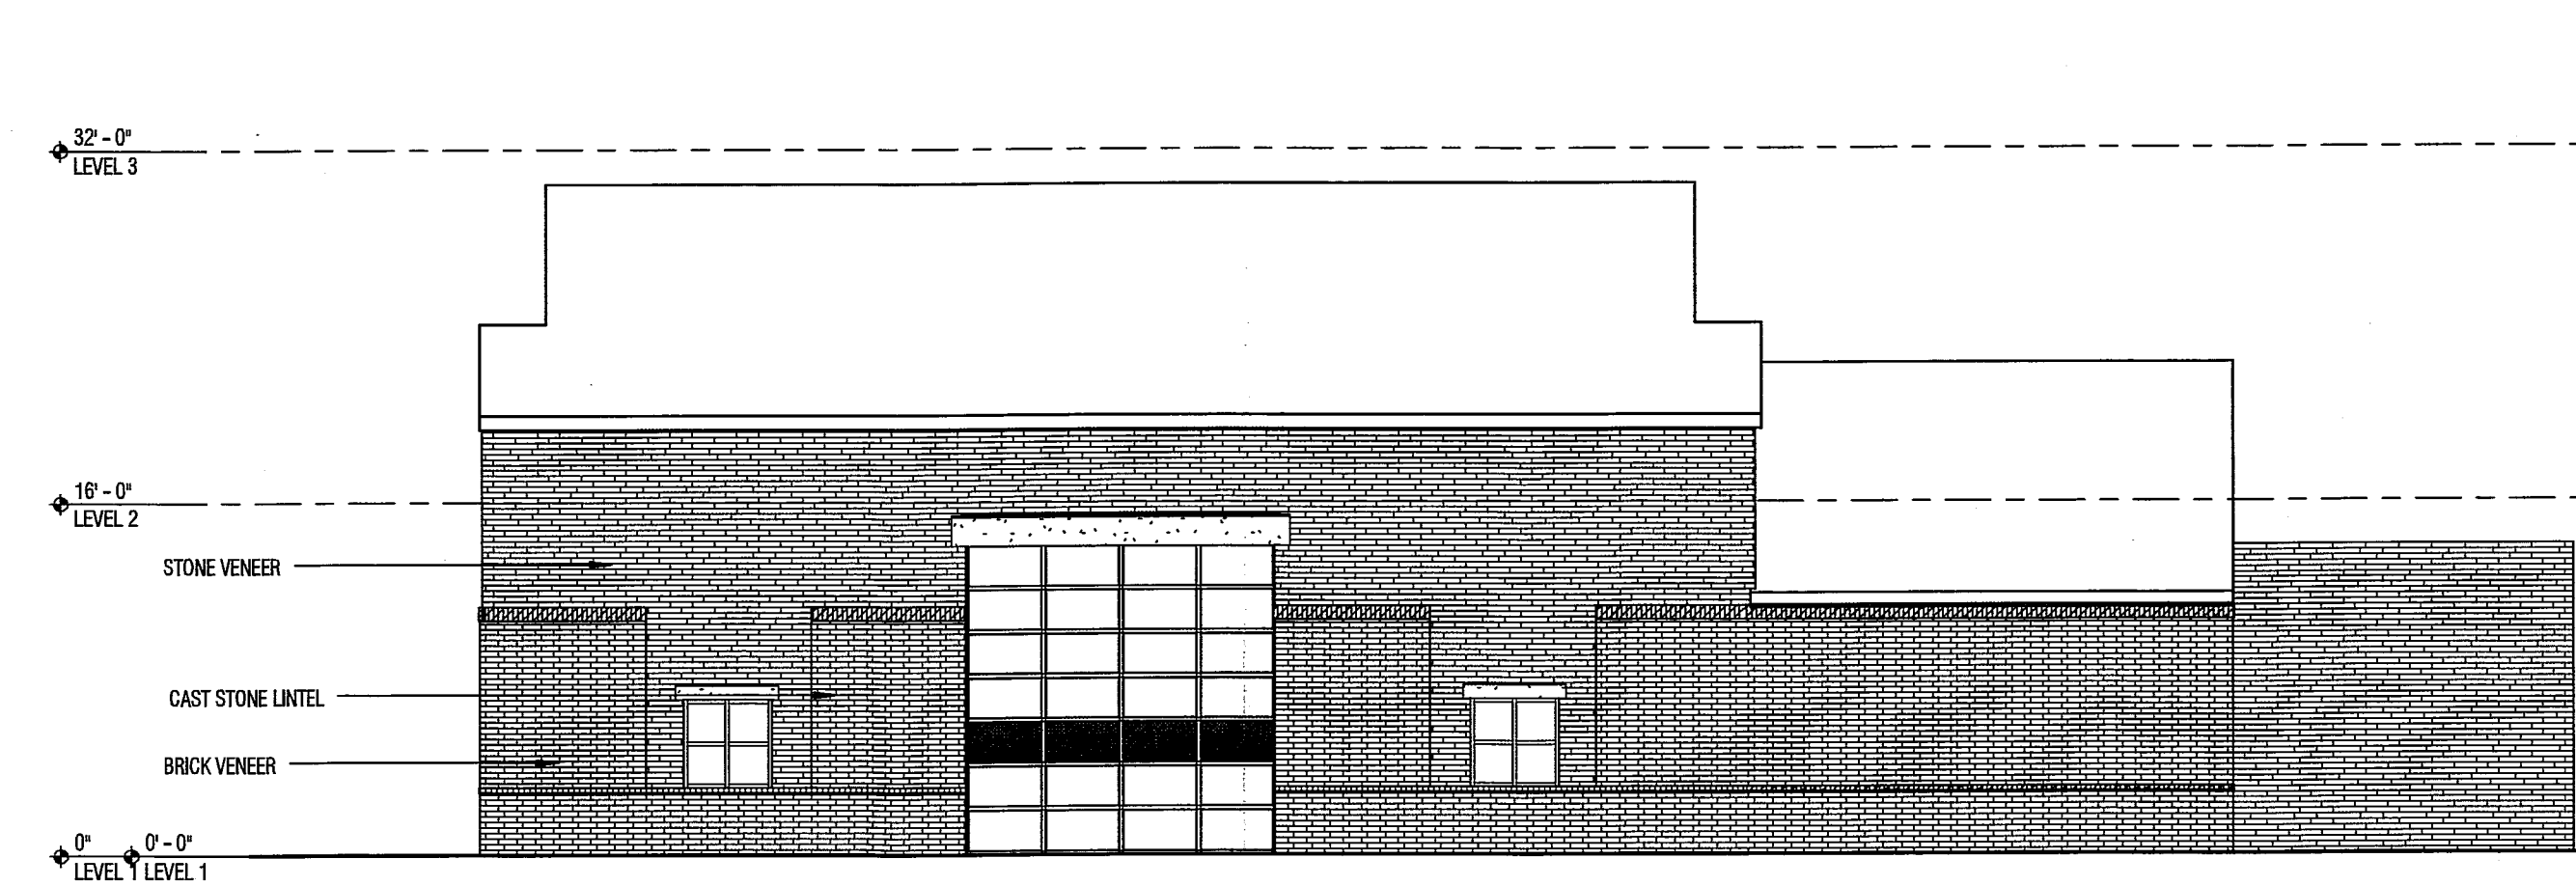


1 REMOTE BAY & STORAGE BLDG - EAST
SCALE: 1/8" = 1'-0"

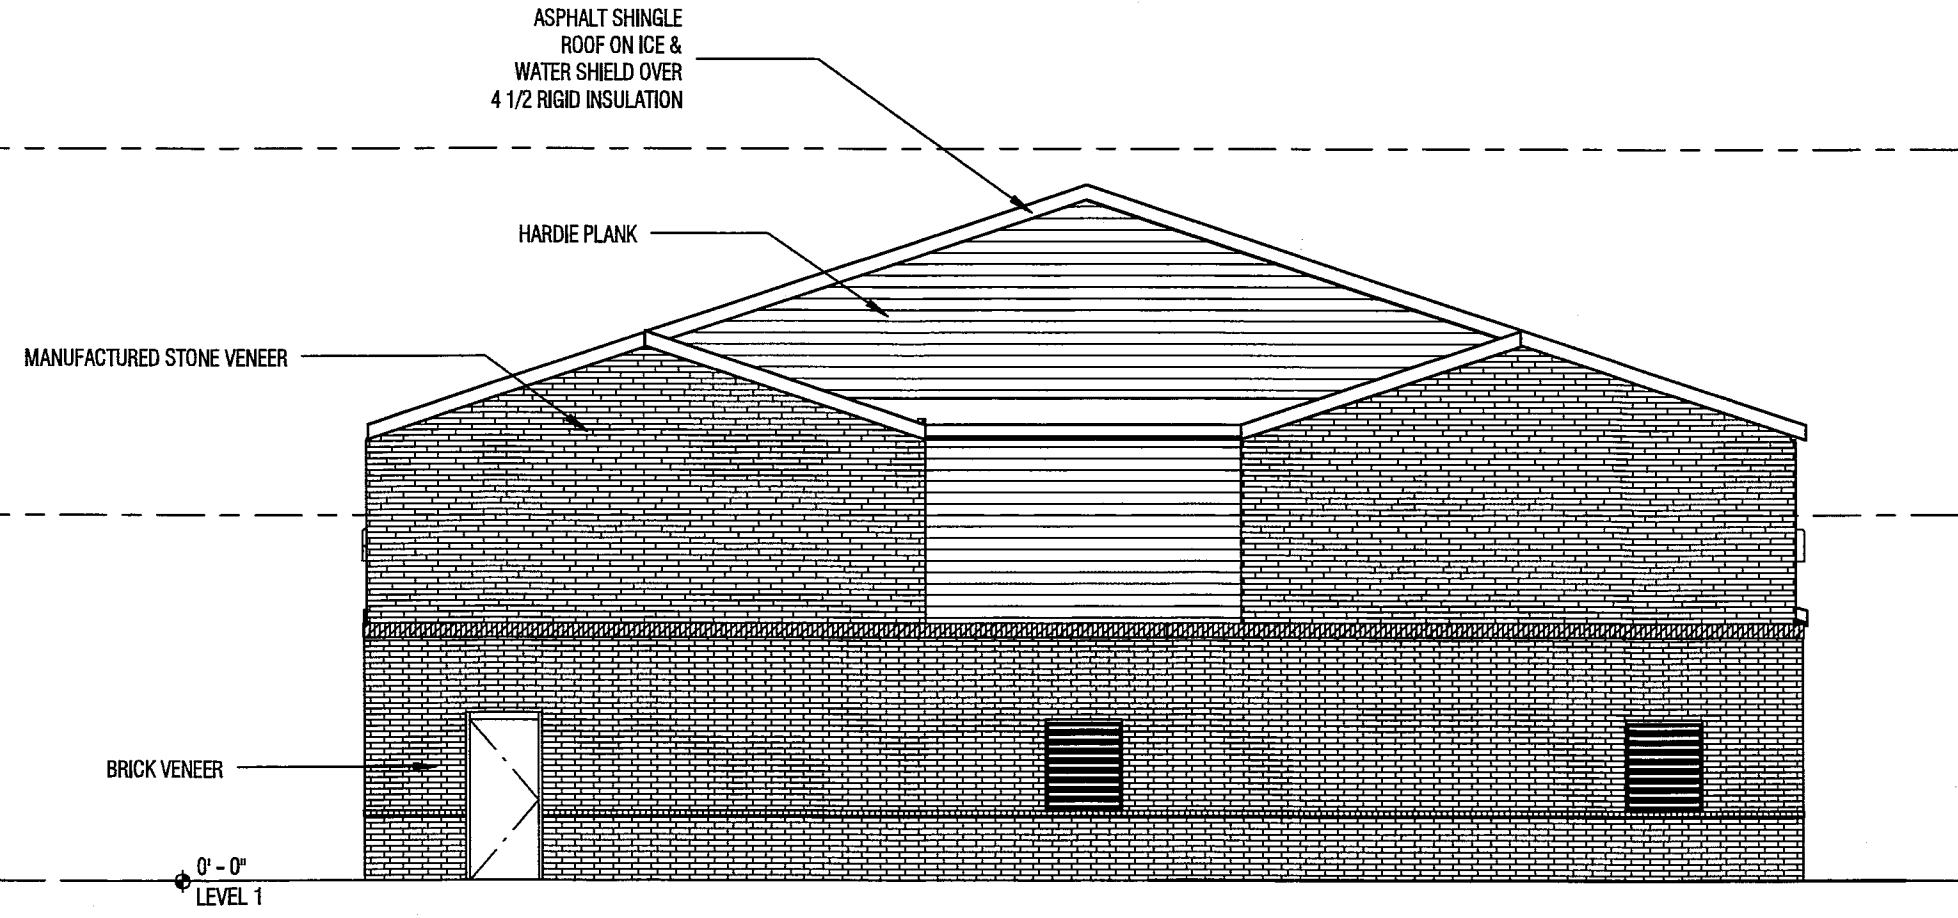

2 REMOTE BAY & STORAGE BLDG - SOUTH
SCALE: 1/8" = 1'-0"

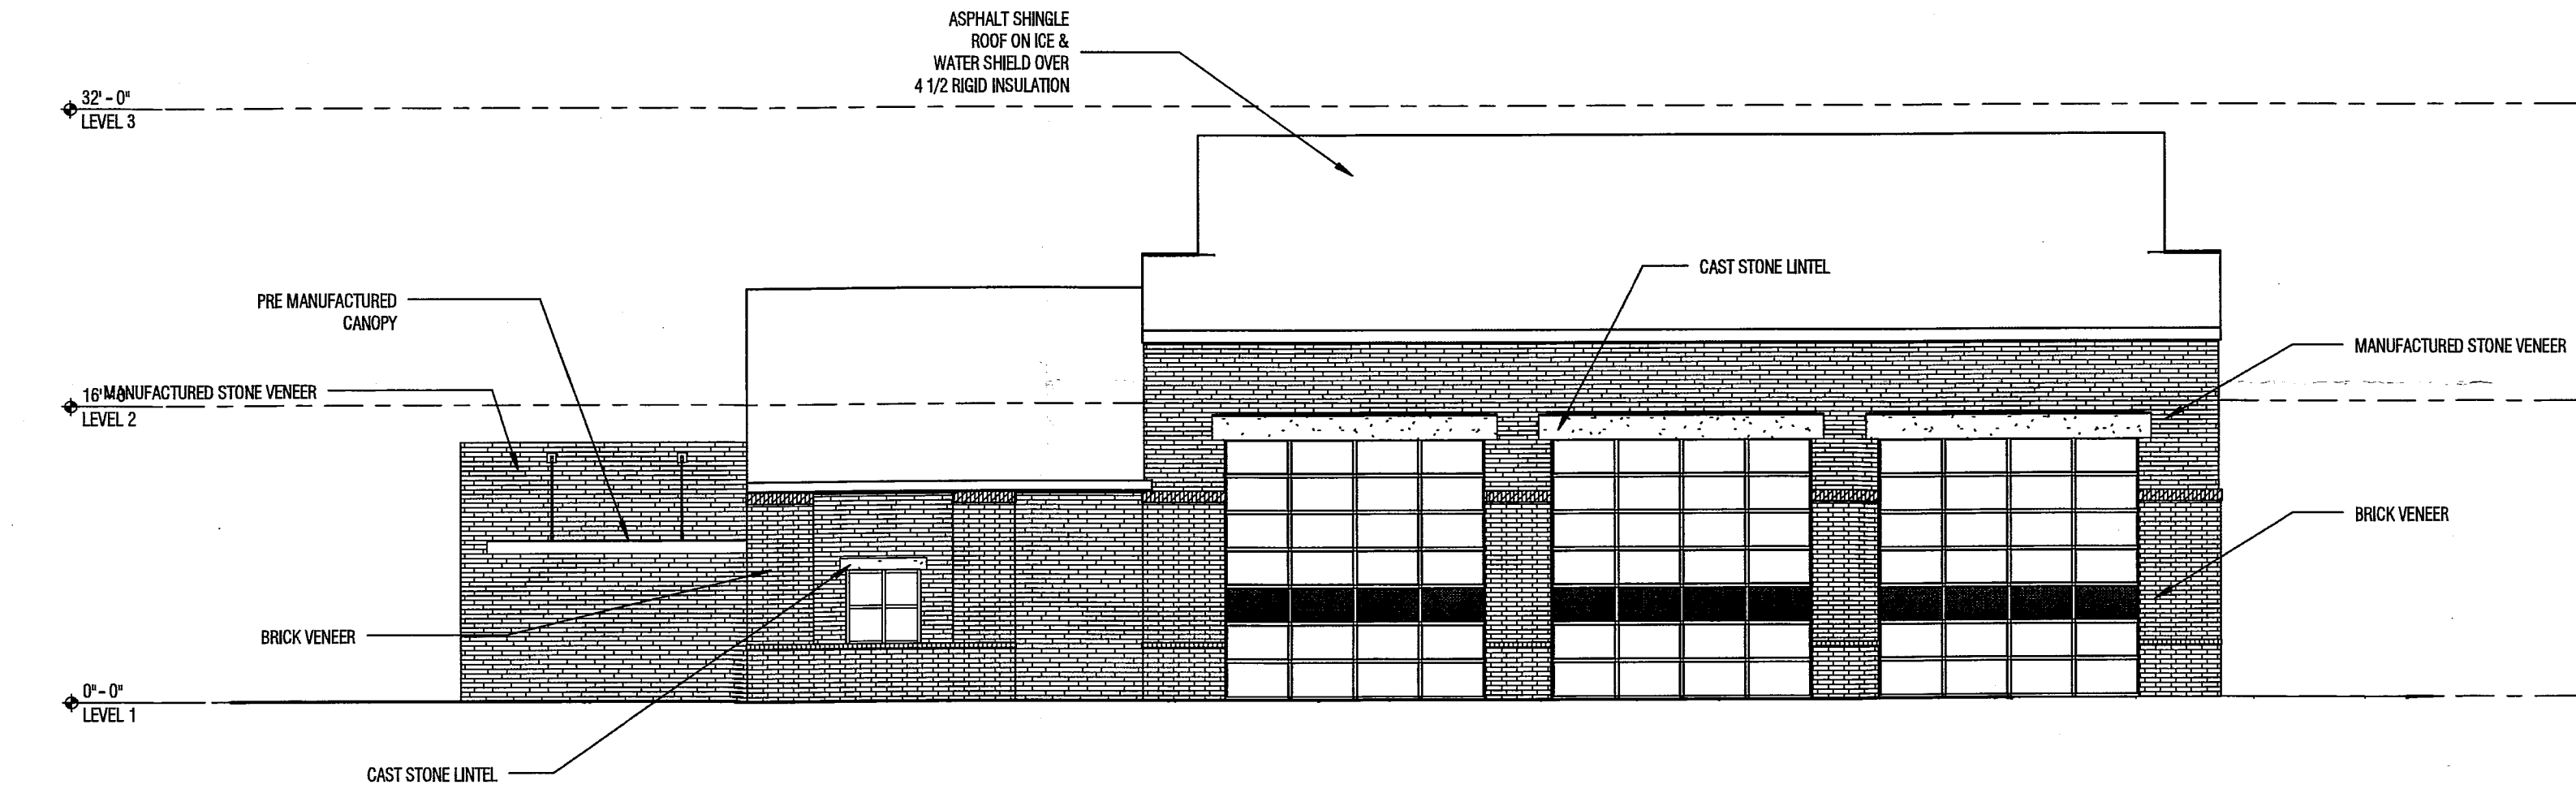

3 REMOTE BAY & STORAGE BLDG - WEST
SCALE: 1/8" = 1'-0"

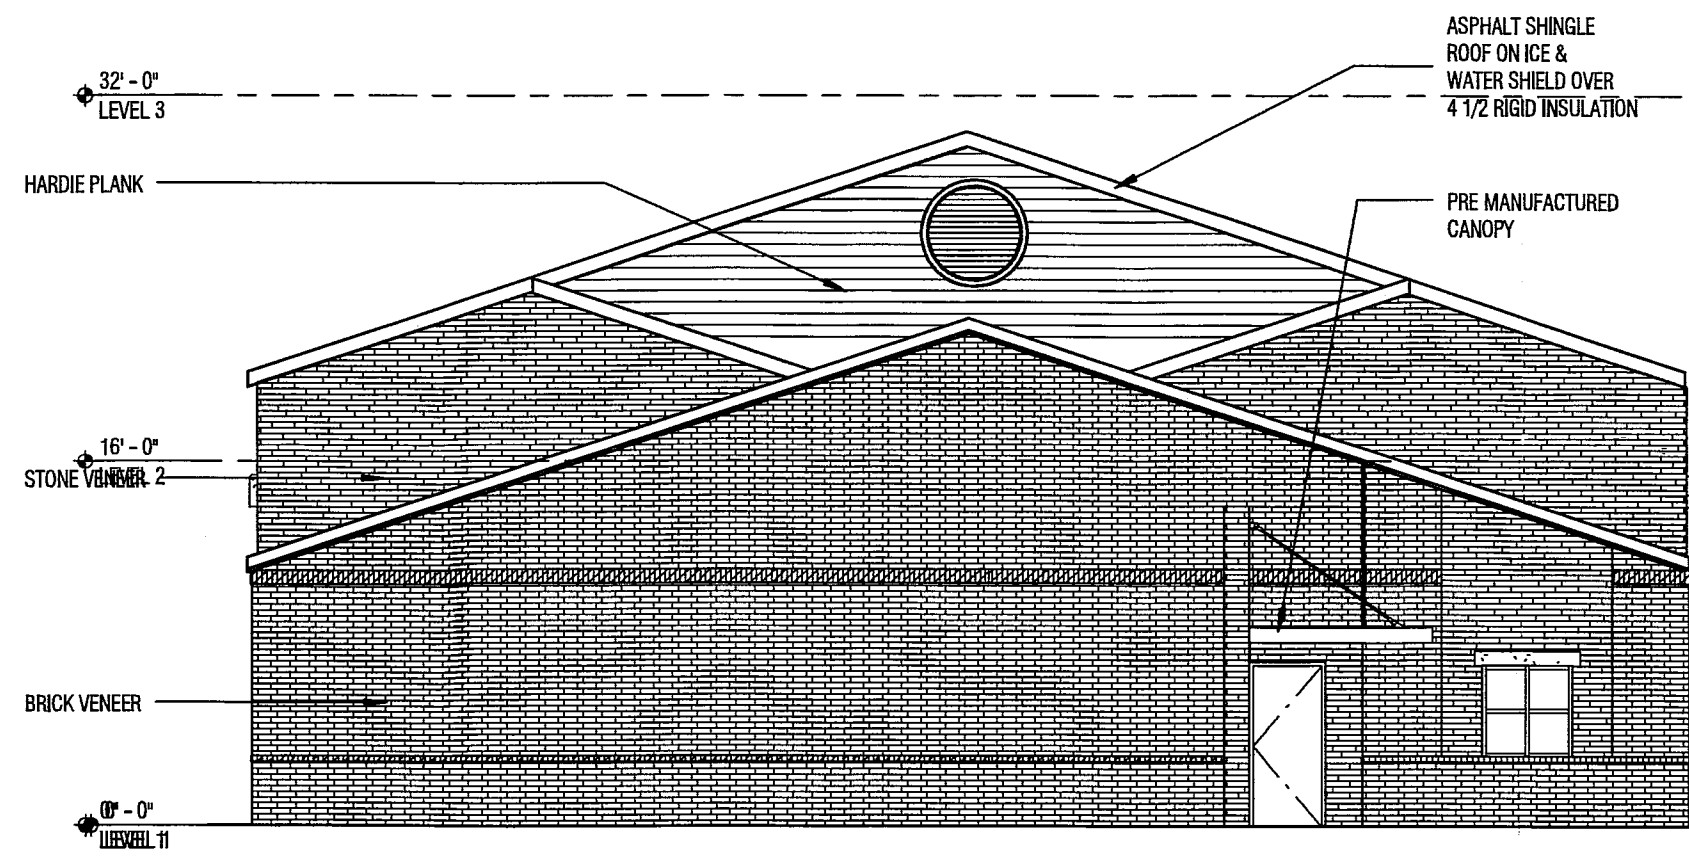

4 REMOTE BAY & STORAGE BLDG - NORTH
SCALE: 1/8" = 1'-0"

TOTAL BUILDING :
HARDIE PLANK: 473 SF
STONE: 2,374 SF
BRICK: 2,512 SF

MATERIAL %
(8%)
(44%)
(47%)

1/A402
HARDIE PLANK: 0 SF
STONE: 721 SF
BRICK: 627 SF

MATERIAL %
(0%)
(53%)
(47%)

2/A402
HARDIE PLANK: 298 SF
STONE: 490 SF
BRICK: 682 SF

MATERIAL %
(20%)
(33%)
(47%)

3/A402
HARDIE PLANK: 0 SF
STONE: 665 SF
BRICK: 281 SF

MATERIAL %
(0%)
(70%)
(28%)

4/A402
HARDIE PLANK: 175 SF
STONE: 499 SF
BRICK: 923 SF

MATERIAL %
(11%)
(31%)
(58%)

KELLER FIRE STATIONS 2 & 3 ALTERATIONS & REMOTE BUILDING

737 KELLER SMITHFIELD RD. KELLER, TX 76248

Architect: Brinkley Sargent Wiginton Architects (872) 960-9970
Landscape: TNP (817) 336-5773
Structural: AG&E Structural Engineering (214) 520-7202
MEP: MD Engineering (469) 467-0200
Civil: TNP (817) 336-5773

HISTORY

#	DATE	DESCRIPTION

LABELED BUILDING
ELEVATIONS - REMOTE
BUILDING
RECEIVED
JUL 27 2017

21706.00
07/26/2017

6 - 2