



11/06/31 PM
11/7/2017
K:\2013\13111.00 CFW_Timberland Blvd_CFW\CAD\CIVIL\EXHIBITS\2017-11-02 EXHIBIT - TM @ 377.dgn

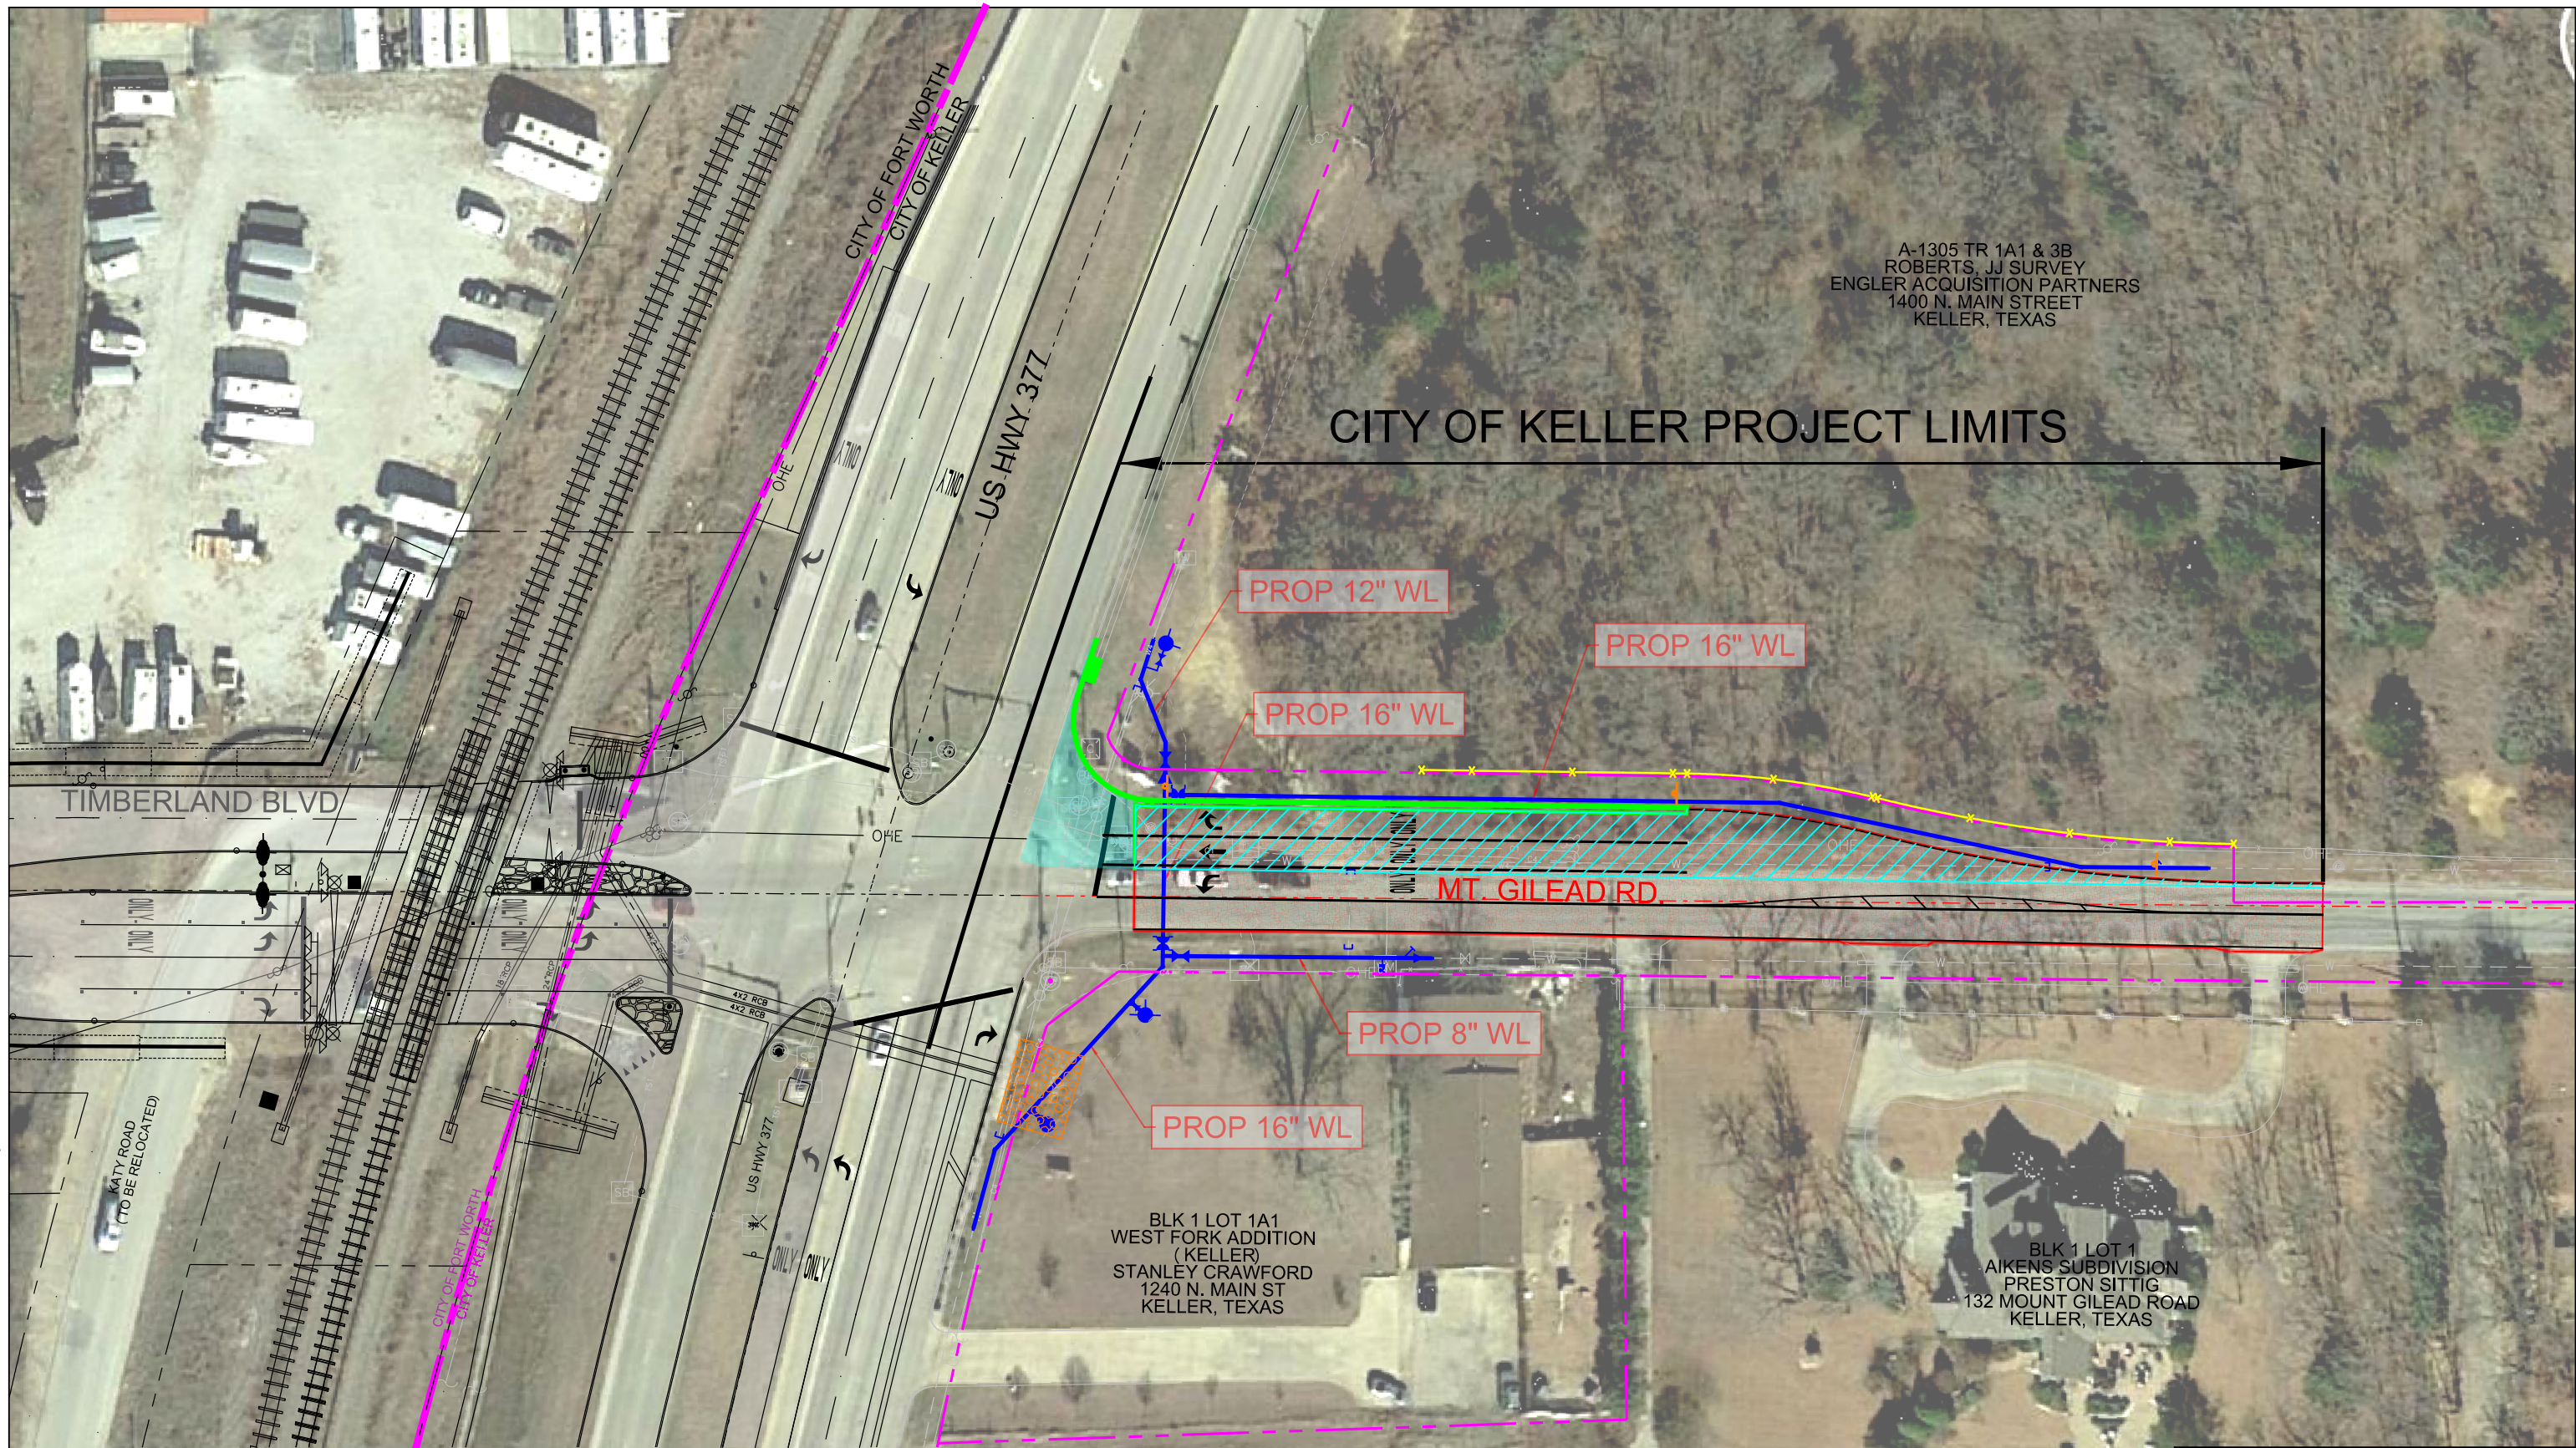

Location Map

PAVEMENT LEGEND	
	NEW CONCRETE PAVEMENT
	NEW HMAC PAVEMENT
	NEW HMAC OVERLAY
	NEW CONCRETE CURB & GUTTER

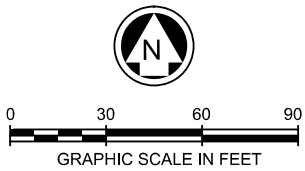

MT. GILEAD PLAN AT US HWY 377			
		TBPE Reg #F351 2821 WEST 7TH ST, SUITE 400 FORT WORTH, TEXAS 76107 (817) 877-5571	
DESIGN: GES	SCALE: AS SHOWN	FILE NO.	SHEET NO.
DRAWN: GES	DATE: NOVEMBER 2017		EX-1
CHECKED: PJP			