



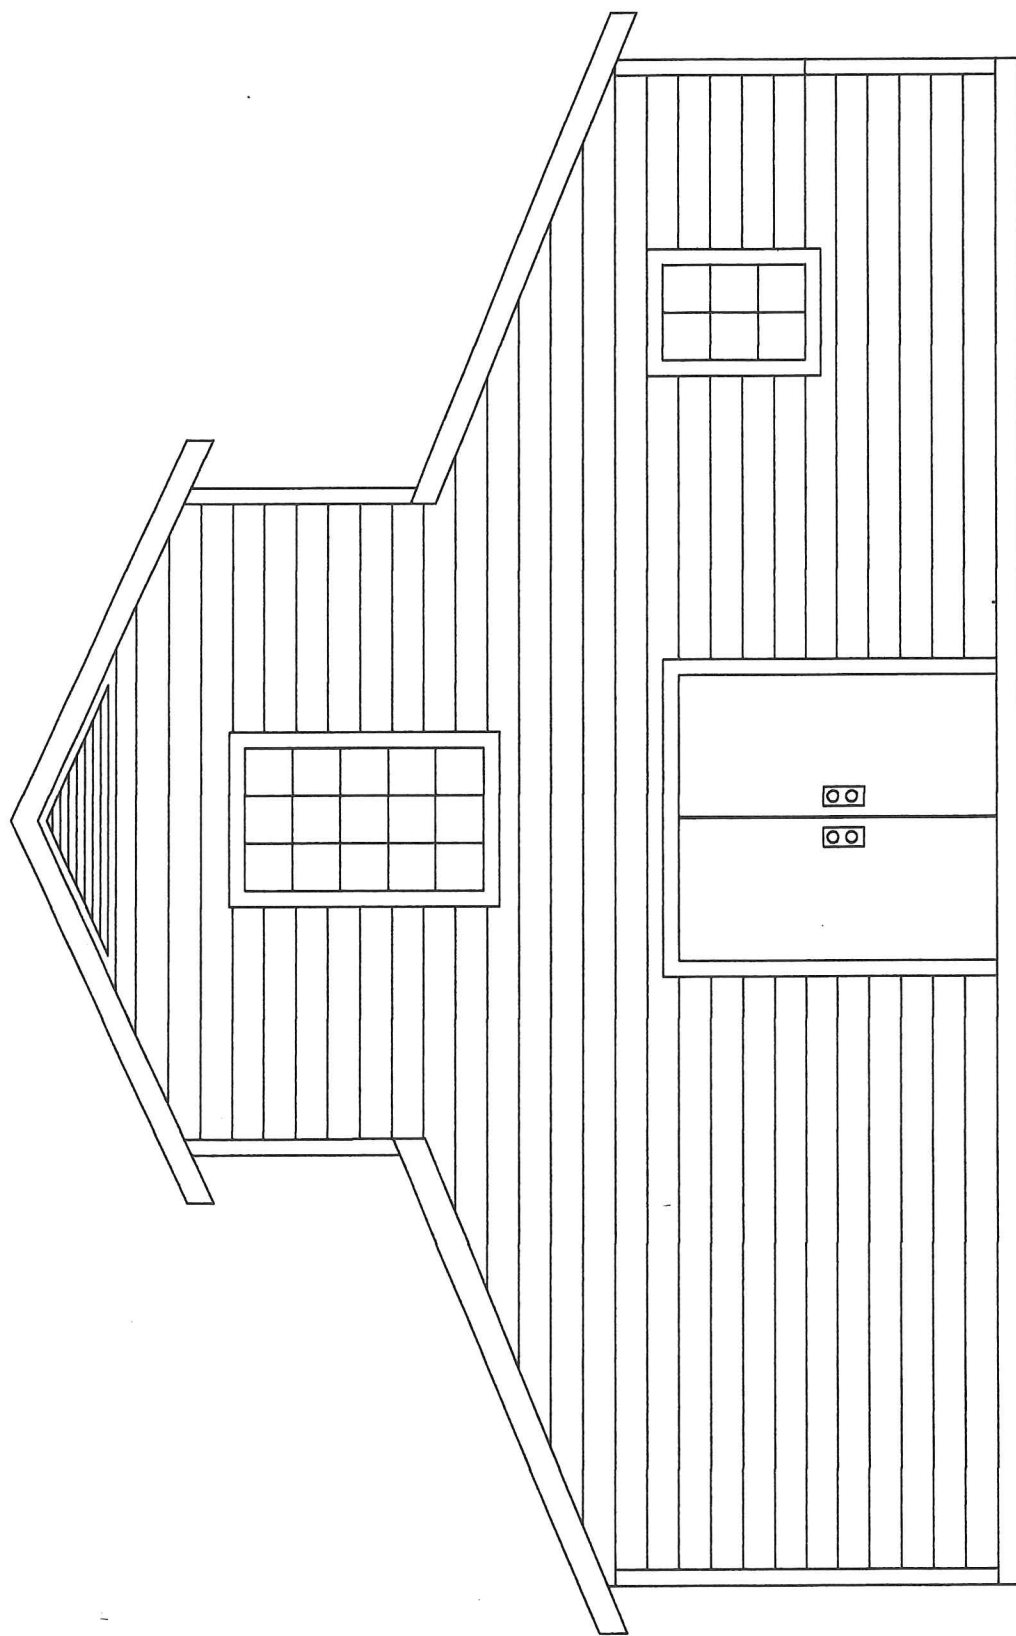

NEW BARN REAR ELEVATION


Exterior Colors:
Red w/white trim

22.6'

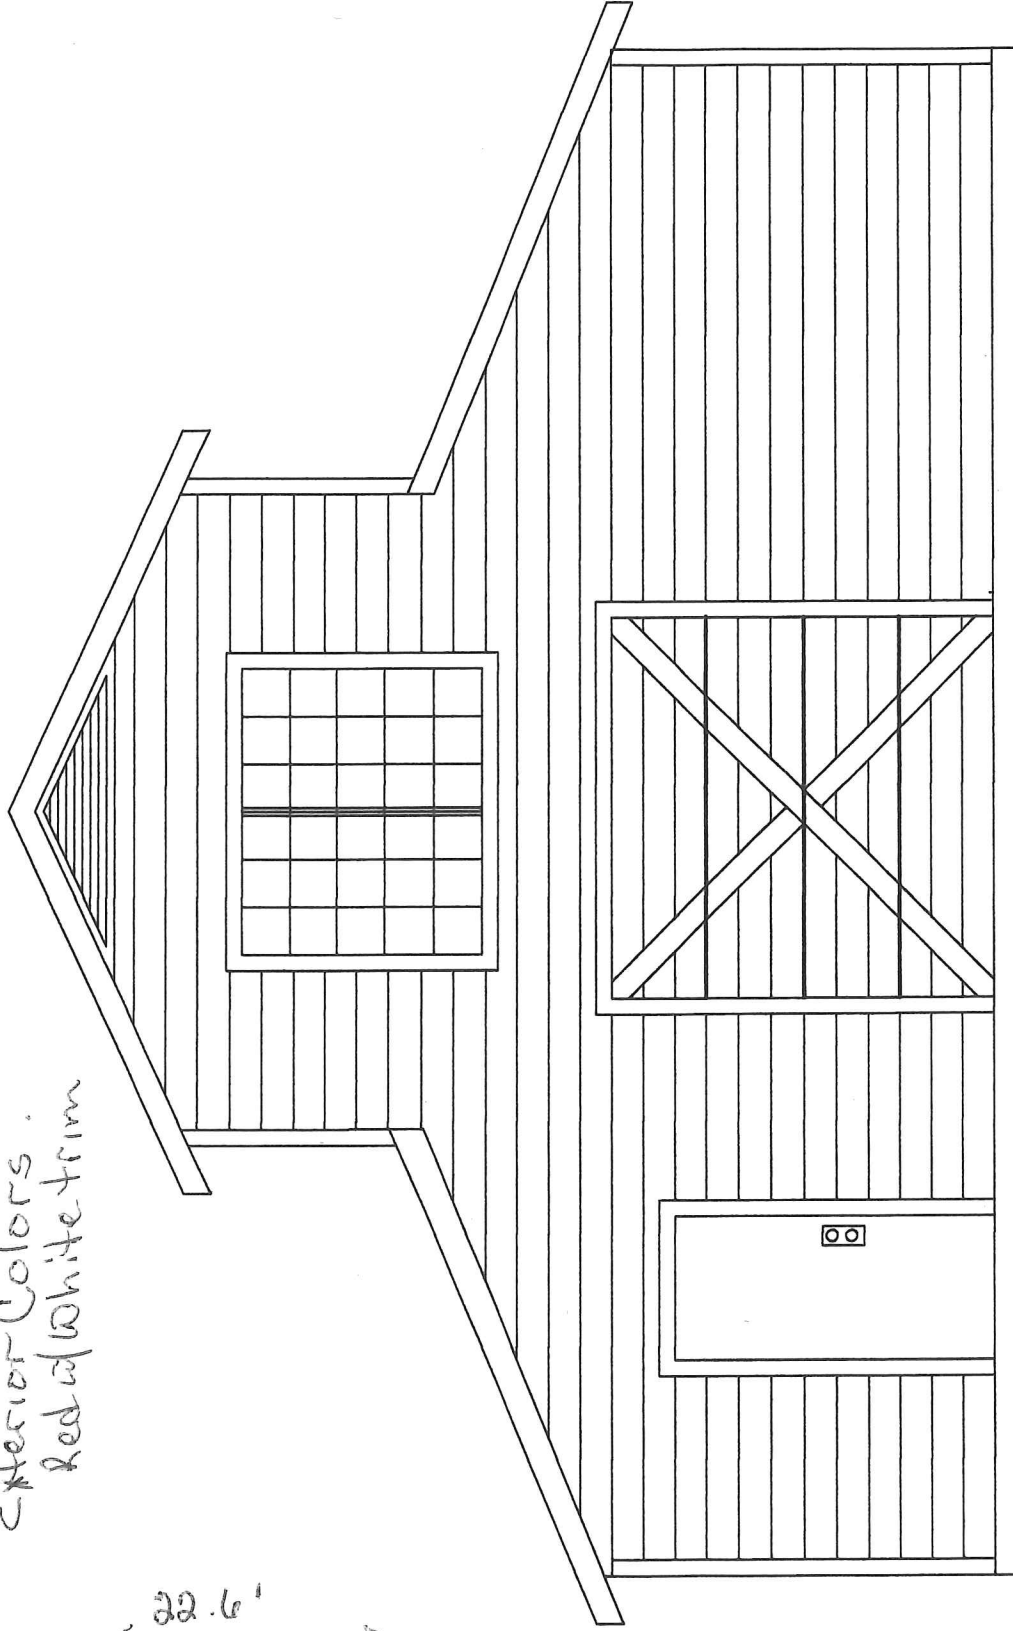

NEW BARN FRONT ELEVATION

1906 JOHNSON ROAD
KELLER, TEXAS

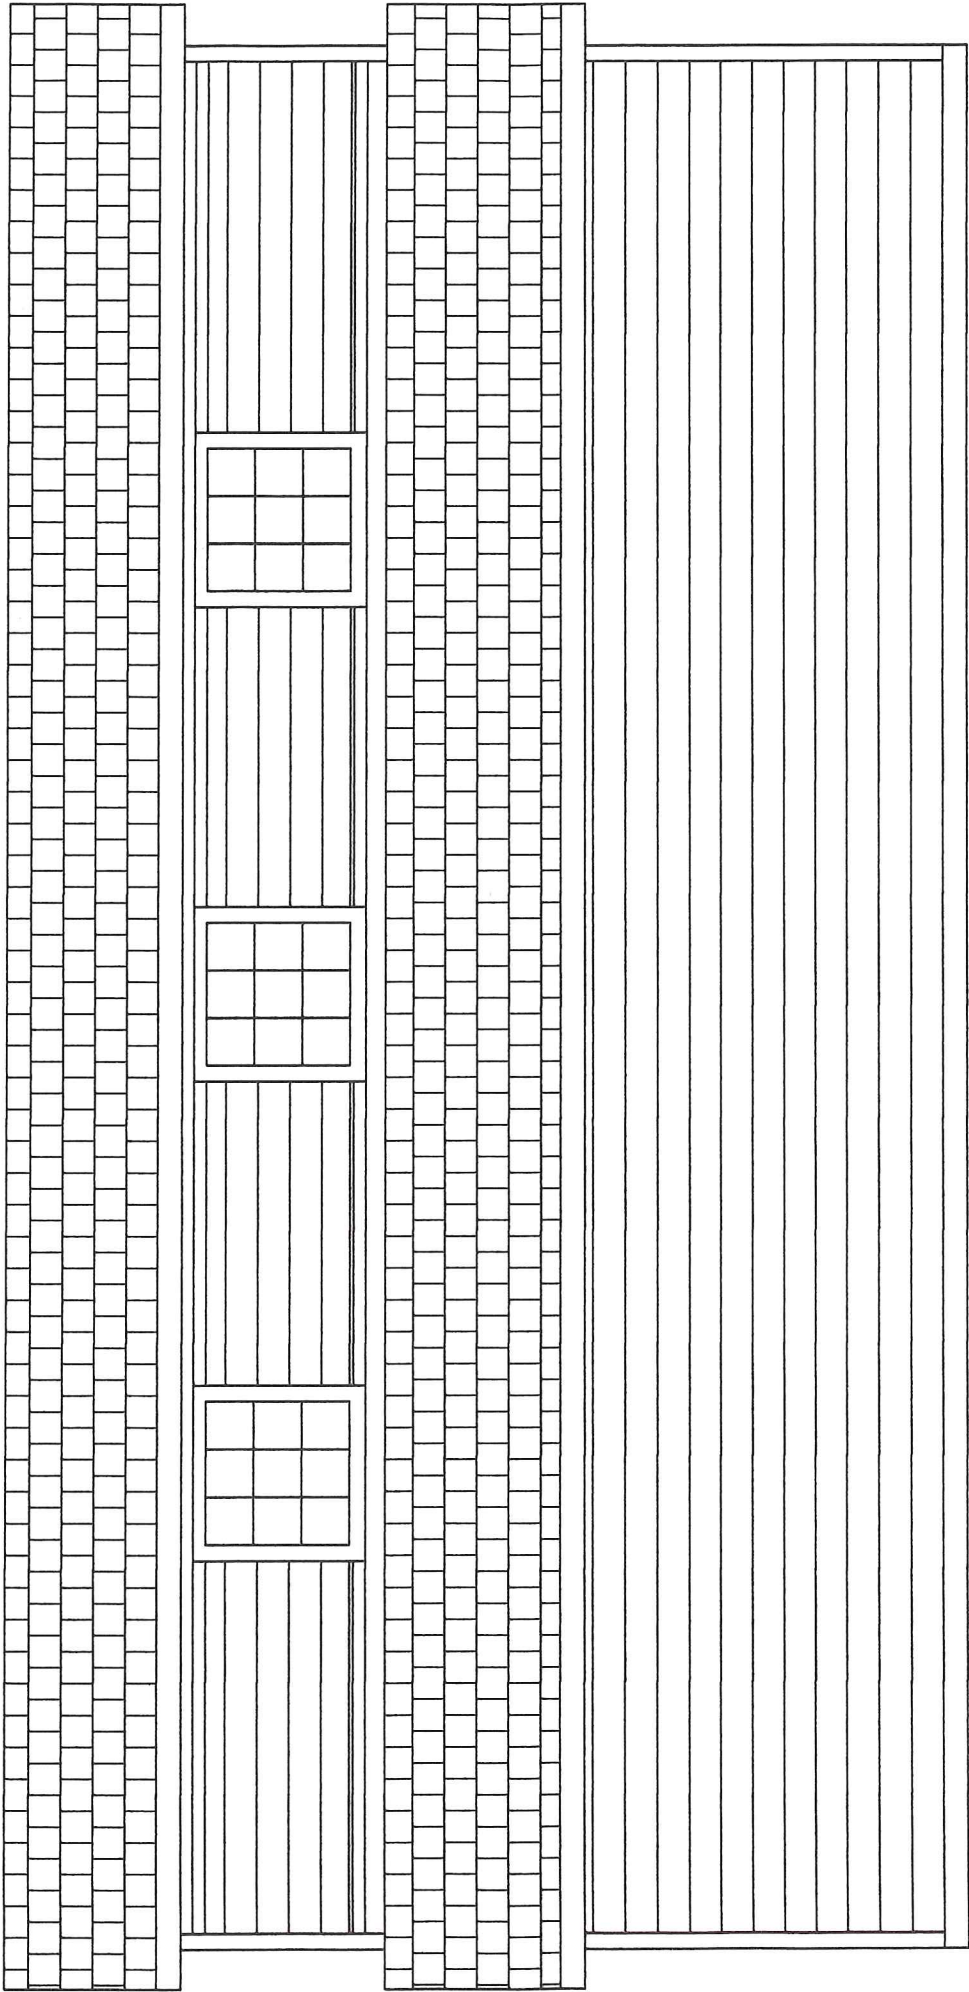

NEW BARN RIGHT SIDE ELEVATION