



9/19/2017 4:29:27 PM


\\SERVER\B\BRAUN\B\BRAUNS_XL\w\09.11.17 MODEL_0003.rvt

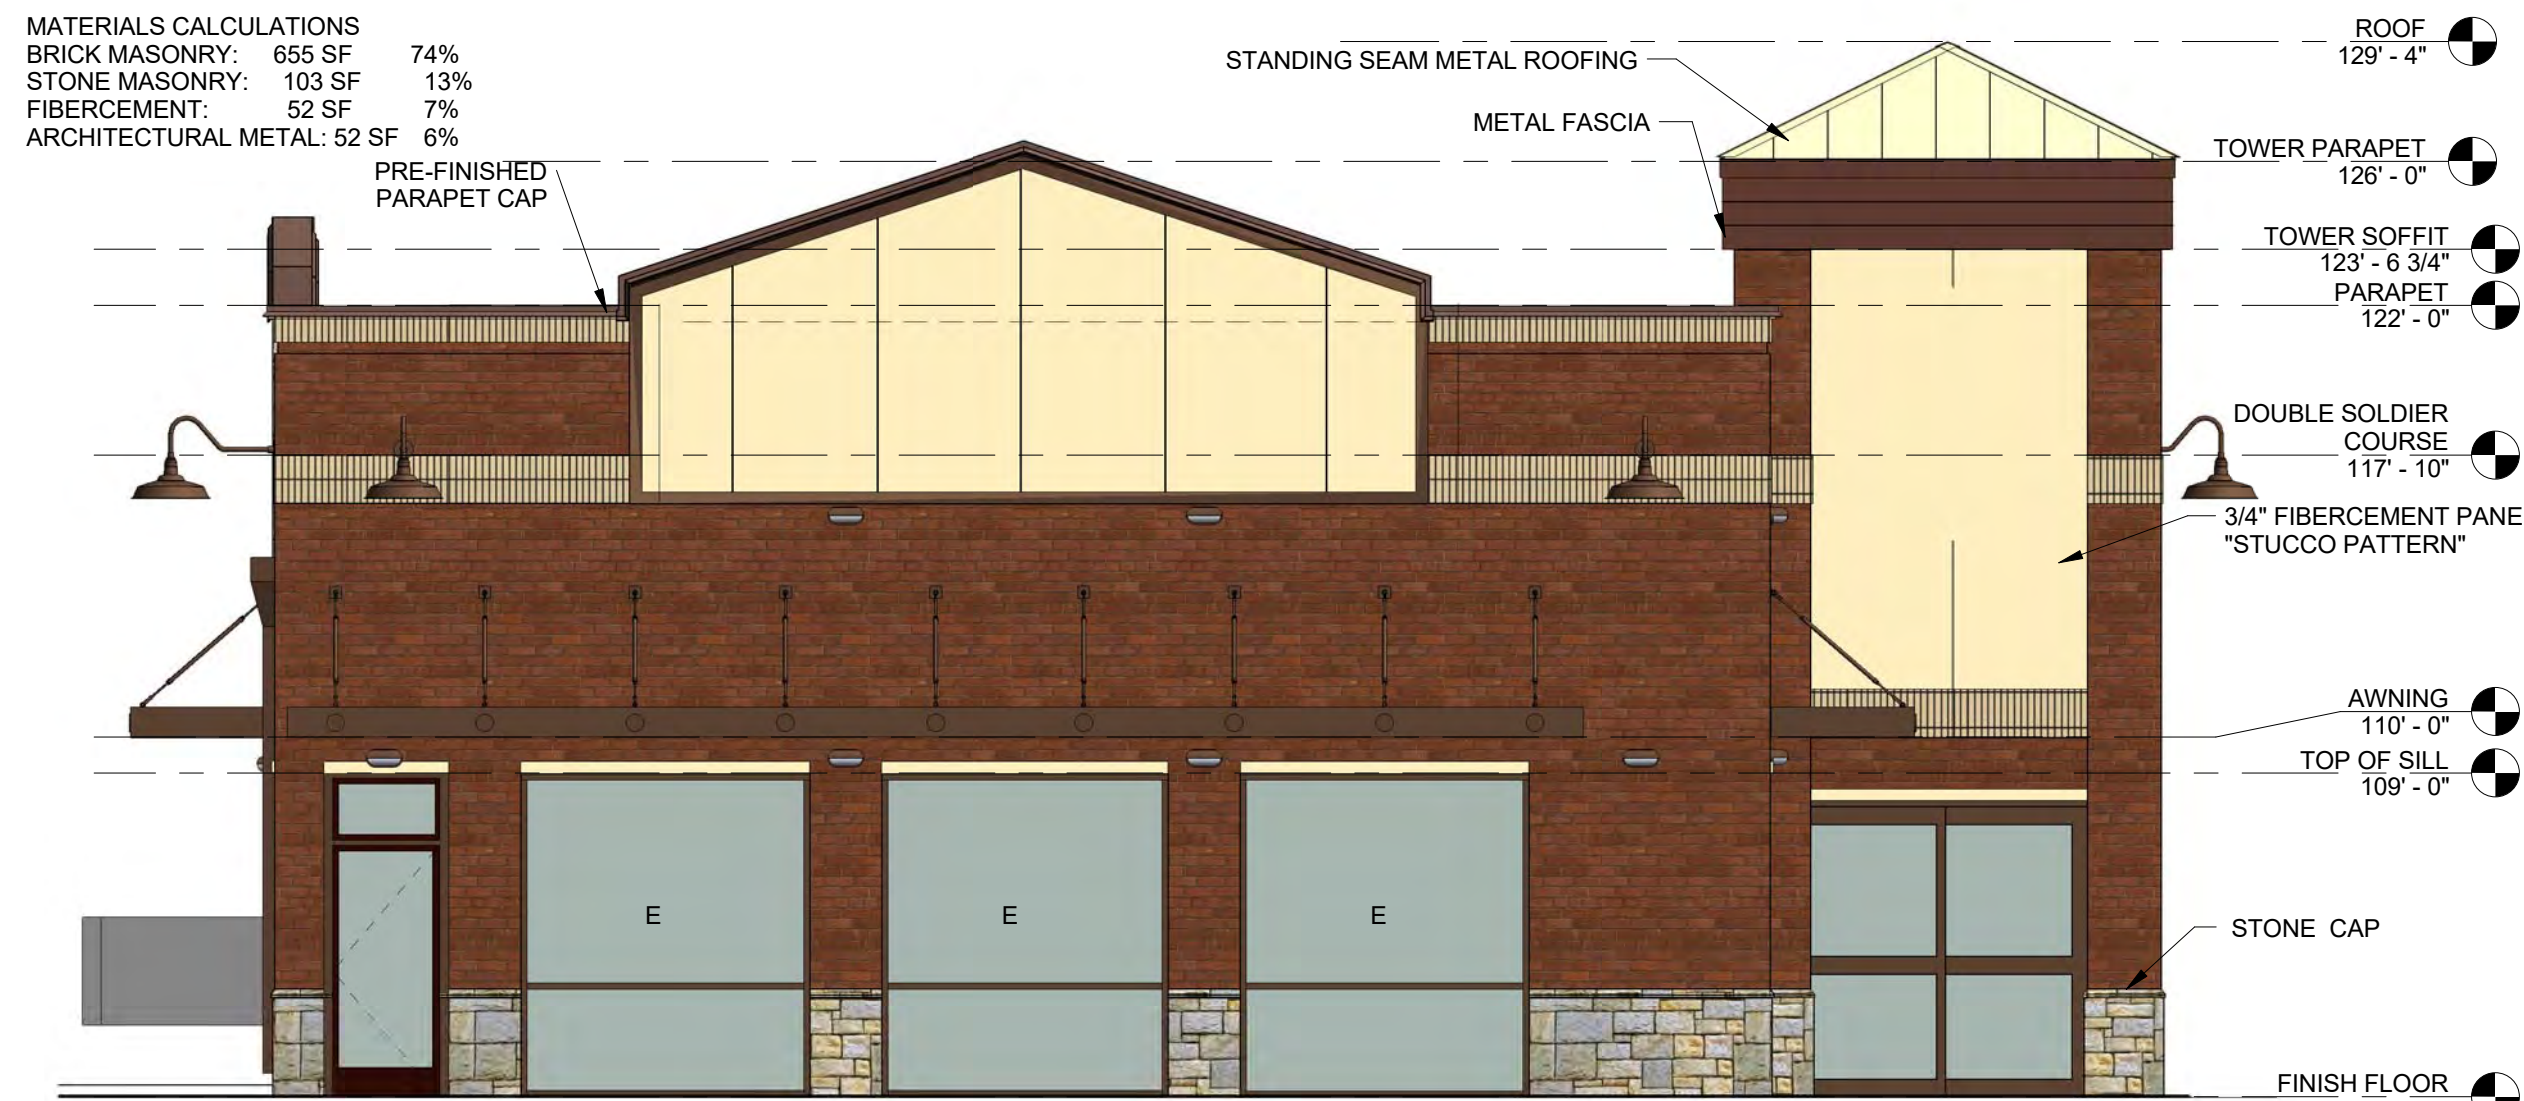


1 COLOR ELEVATION 1-NORTH
3/16" = 1'-0"

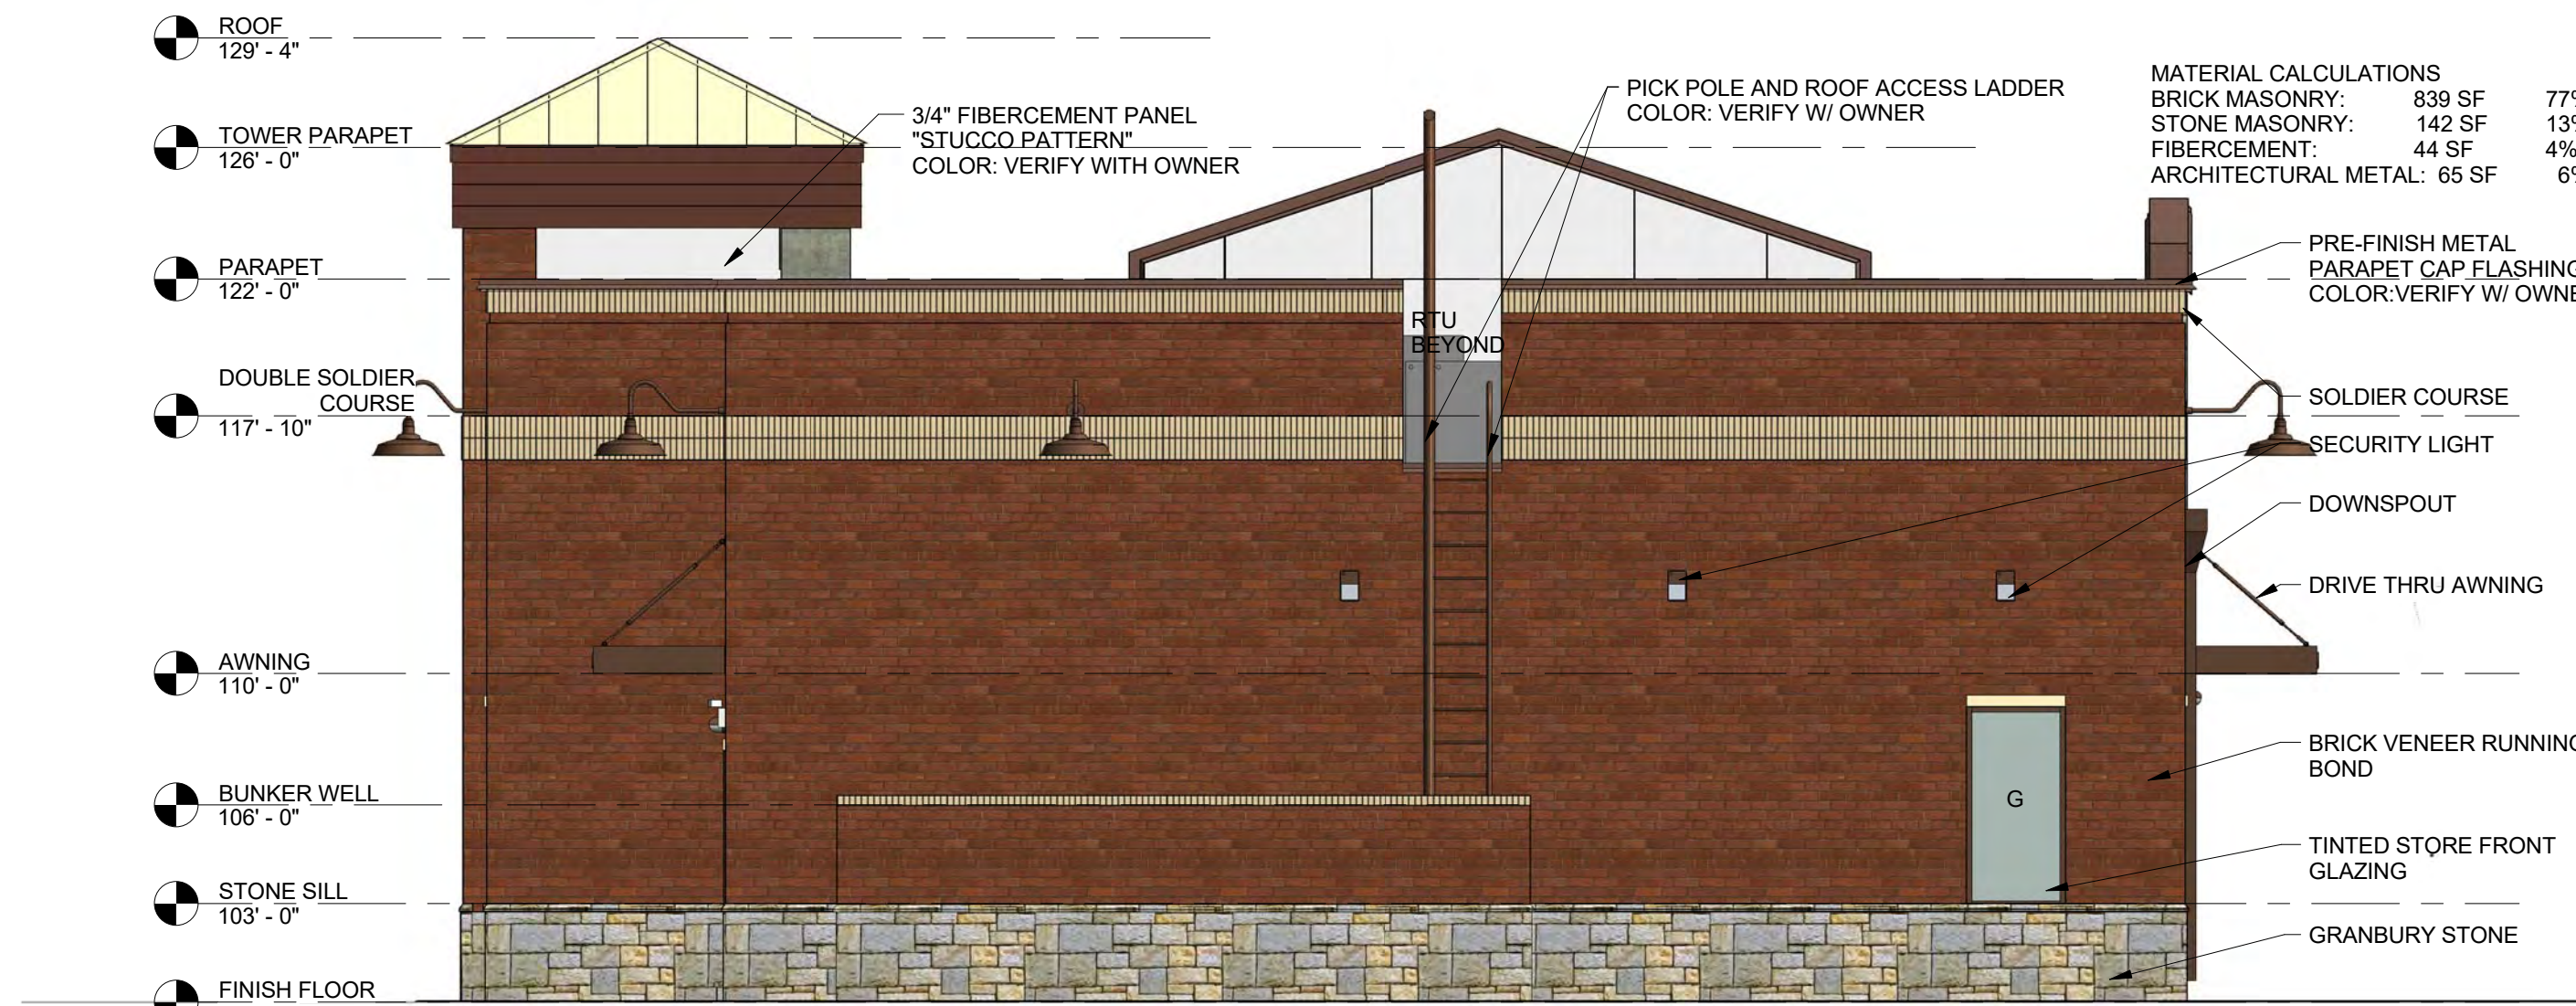



2 COLOR ELEVATION 2- SOUTH
3/16" = 1'-0"

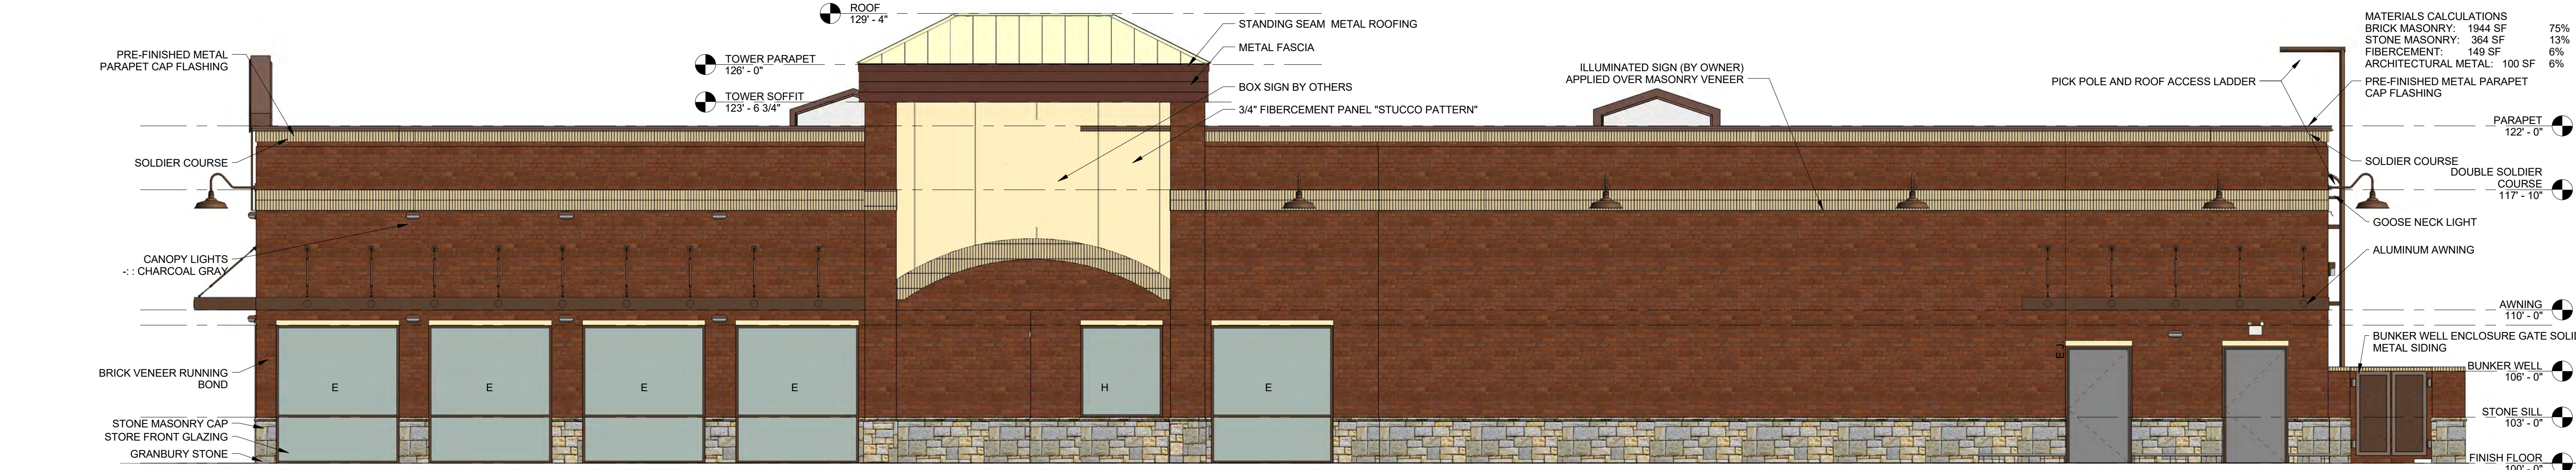


3 COLOR ELEVATION 3- WEST
3/16" = 1'-0"

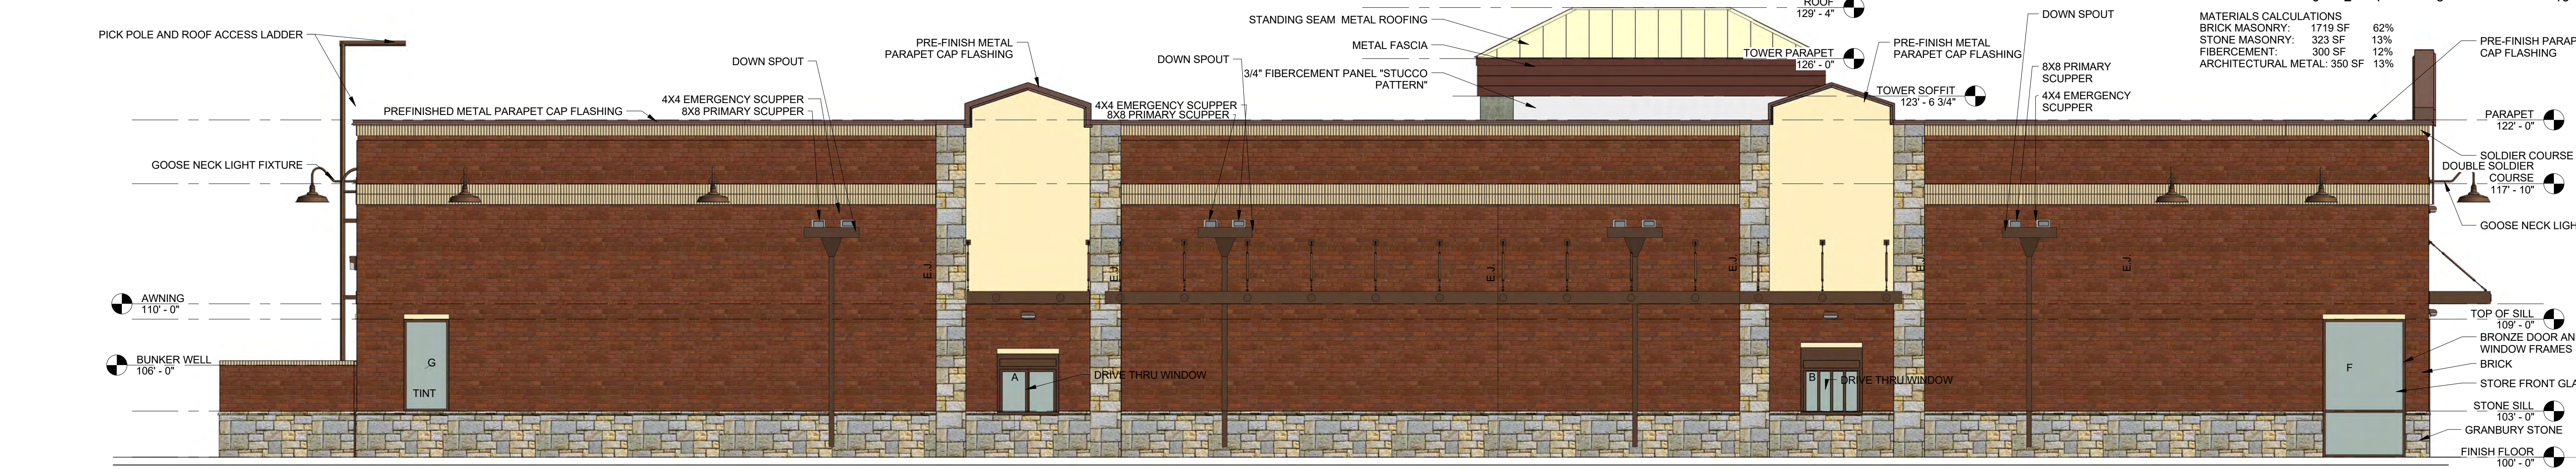


4 COLOR ELEVATION 4- EAST
3/16" = 1'-0"

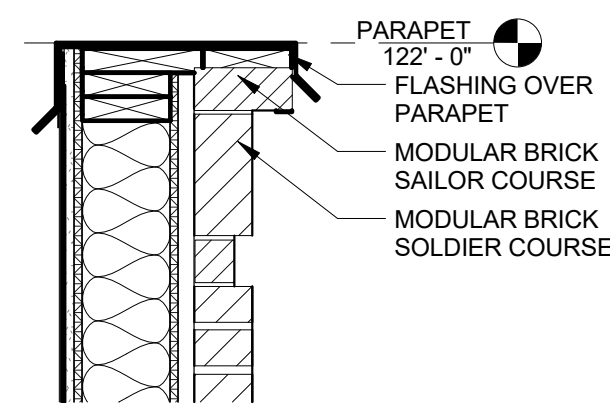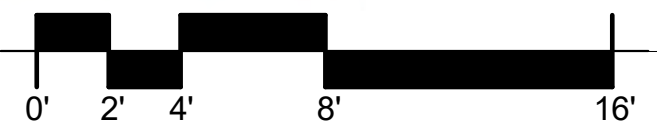


5 CORNICE DETAIL
1" = 1'-0"

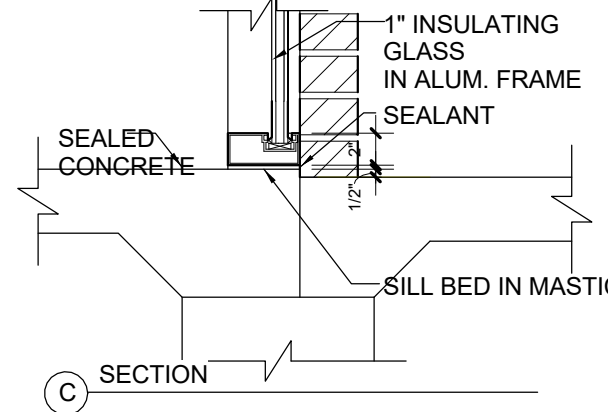

6 STOREFRONT WINDOW DETAILS
1" = 1'-0"

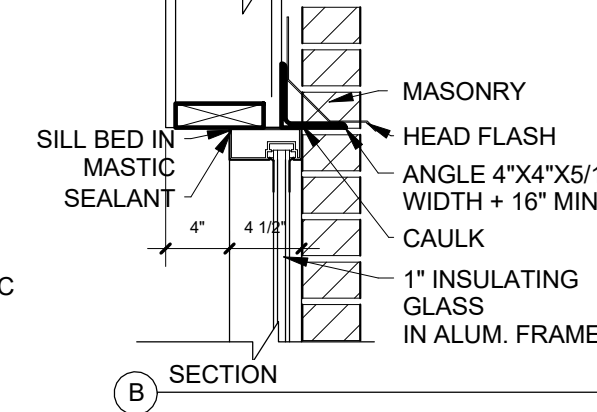


7 SECTION

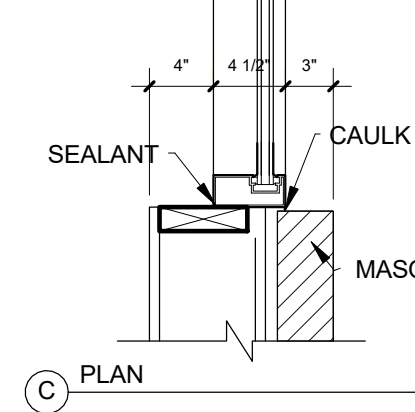

8 PLAN

TOTAL MATERIALS CALCULATION
BRICK MASONRY: 72%
STONE MASONRY: 13%
FIBERCEMENT: 7%
ARCHITECTURAL METAL: 8%

Elliott Architects Inc.
300 N. 1st Street, Suite 200
Tulsa, Oklahoma 74106
Phone: (405) 272-0900
Fax: (405) 272-0902
Email: create@elliottarchitects.com

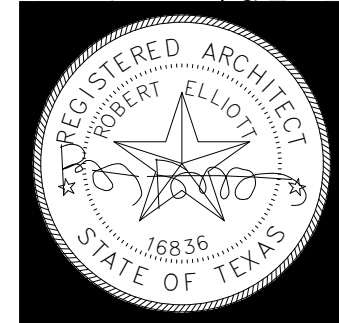

COLOR ELEVATIONS					
DISCIPLINE:	CONSULTANT:	ADDRESS:	PHONE:		
CIVIL	GRUBB CONSULTING	1819 S. MORGAN RD. OKLAHOMA CITY, OK 73128	(405) 265-0641		
STRUCTURAL	S.A.I.	2240 NW. 164TH ST. EDMOND, OK 73013	(405) 285-5511		
MECHANICAL	P.E.C.	4150 S. 100TH ST E AVE STE. 401, TULSA, OK 74146	(918) 664-5400		
ELECTRICAL	P.E.C.	4150 S. 100TH ST E AVE STE. 401, TULSA, OK 74146	(918) 664-5400		
PLUMBING	P.E.C.	4150 S. 100TH ST E AVE STE. 401, TULSA, OK 74146	(918) 664-5400		
BRAUMS STORE MODEL "XL" 1175 KELLER PARKWAY KELLER, TX					