COUNTY OF TARRANT

AMENDMENT NO. 2 TO THE AGREEMENT FOR WATER SERVICE BETWEEN THE CITY OF FORT WORTH AND THE CITY OF KELLER

This Amendment No. 2 is made and entered into by and between the City of Keller, acting herein by and through its City Manager, Mark Hafner, hereinafter referred to as CUSTOMER and the City of Fort Worth, acting herein by and through its Assistant City Manager, Jesus "Jay" Chapa, hereinafter referred to as FORT WORTH, all of Tarrant County, State of Texas, (collectively the "PARTIES") witnesseth:

WHEREAS, FORT WORTH and CUSTOMER have entered in an Agreement for Water Service known as Fort Worth City Secretary Contract No. 41100 ("CONTRACT"); and

WHEREAS, the parties amended the Contract on or about March 10, 2015 to provide for the allocation of cost and capacity of Northside II 48-inch water main; and

WHEREAS, pursuant to the Amendment, Keller has contributed to and is entitled to use 18 MGD at the North Beach Wholesale meter location as shown on **EXHIBIT A** to the Contract; and

WHEREAS, due to the additional capacity, **EXHIBIT A** describing the CUSTOMER' meters must be revised.

NOW THEREFORE, the PARTIES agree to amend the CONTRACT as follows:

SECTION I: AMENDMENT TO EXHIBIT A OF THE CONTRACT

The CONTRACT shall be amended to include the following as **EXHIBIT A** as shown in the attachment to this Amendment No. 2.

SECTION II: CLARIFICATION OF OWNERSHIP TO THE ALTA VISTA PUMP STATION AND METER VAULT

Without changing any terms and conditions of the Contract, the Parties wish to clarify the ownership of the improvements at the Alta Vista Pump Station and meter vault to serve the additional capacity. The Parties agree that each City's ownership to such improvements is as shown in **EXHIBIT B.**

SECTION III: ALL OTHER TERMS AND CONDITIONS AND EFFECTIVE DATE

All other terms and conditions shall be remain the same. This Amendment No.2 shall become effective upon full and complete execution of each party below.

EXECUTED thisday of	, 2018.		
CITY OF FORT WORTH	CITY OF KELLER		
JESUS "JAY" CHAPA ASSISTANT CITY MANAGER	By: MARK HAFNER CITY MANAGER		
DATE:	DATE:		
APPROVED AS TO FORM AND LEGALITY	APPROVED AS TO FORM AND LEGALITY		
CHRISTA LOPEZ-REYNOLDS SR. ASSISTANT CITY ATTORNEY			
ATTEST	ATTEST		
MARY KAYSER CITY SECRETARY	KELLY BALLARD CITY SECRETARY		


EXHIBIT A

CUSTOMER METER

Customer	Meter ID	<u>Address</u>	Meter Size (in.)	Pressure Plane	Comment	<u>Primary</u>
Keller	Keller #2 (new)	4705 Ray White Road	20	ES2	N/A	1

EXHIBIT "B"

Limits of Ownership

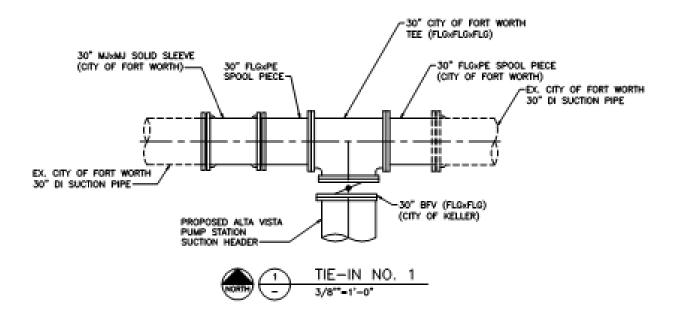

Notes:

- 1) Clarification on Limits of Ownership.
 - a. City of Fort Worth Ownership
 - i. Proposed Tee at cut-in to yard piping on-site:
 - ii. Meter vault as shown on the plans, "City of Keller, Texas Construction Plans for Alta Vista Pump Station Expansion to 18 MGD, City Project No. 600-CIP-1201".
 - b. City of Keller Ownership:
 - i. Downstream of cut-in tee through pump station to Meter vault
 - ii. Everything downstream of meter vault.

Exhibit B Page 1 of 5

Exhibit B Page 2 of 5

- <u>NOTES</u>
- 1. SEE SPECIFICATION SECTION 01 35 00, SPECIAL PROCEDURES FOR PIPING TIE-INS AND CONSTRUCTION SEQUENCING.
- 2. SEE SPECIFICATION SECTION 01 40 00, QUALITY REQUIREMENTS FOR PRESSURE TESTING.
- 3. SEE SPECIFICATIONS SECTION 33 10 13, DISINFECTING OF WATER UTILITY DISTRIBUTION FOR DISINFECTION REQUIREMENTS.
- 4. SERVICE LINES, CLEANOUTS AND OTHER DETAILS NOT SHOWN SHALL COMPLY WITH CITY OF FORT WORTH STANDARD DETAILS. CONTRACTOR IS RESPONSIBLE FOR OBTAINING A PERMIT AND WATER METER FOR SERVICES.
- 5. ALL BURIED YARD PIPING SHALL BE ENCASED IN FLOWABLE FILL.
- ALL BURIED PIPING SHALL HAVE TRACER WIRE INSTALLED. COORDINATE TEST HEAD LOCATIONS IN FIELD WITH OWNER.
- 7. CONTRACTOR SHALL VERIFY LOCATION AND DEPTH OF ALL UTILITIES PRIOR TO MANUFACTURING PIPE AND CONSTRUCTION POTHOLING IS REQUIRED FOR ALL UTILITIES ON—SITE. LAY DRAWINGS SHALL BE ADJUSTED AS NECESSARY TO REFLECT ACTUAL LOCATIONS. NO EXCAVATION WILL BE ALLOWED FOR CONSTRUCTION UNTIL COMPLETE SURVEY NOTES ARE SUBMITTED.

ISSUED FOR CONSTRUCTION ON 10/8/2018
THE SEAL THAT ORIGINALLY APPEARED ON THIS DOCUM WAS AUTHORIZED BY: KELLY W. WOOD P.E. TEXAS NO: 87944

ISSUED FOR C

ISSUED FOR C

10

ICANON STATEMENT ON STATEMENT OF THE RESULT OF THE

EXPANSION 4055 In Fort we phone

TA PUMP STATION EXCIPLE.


 \leq

PIPIN

20' 40' S

SCALE IN FEET C-5

ISSUED FOR CONSTRUCTION SEQ. 7

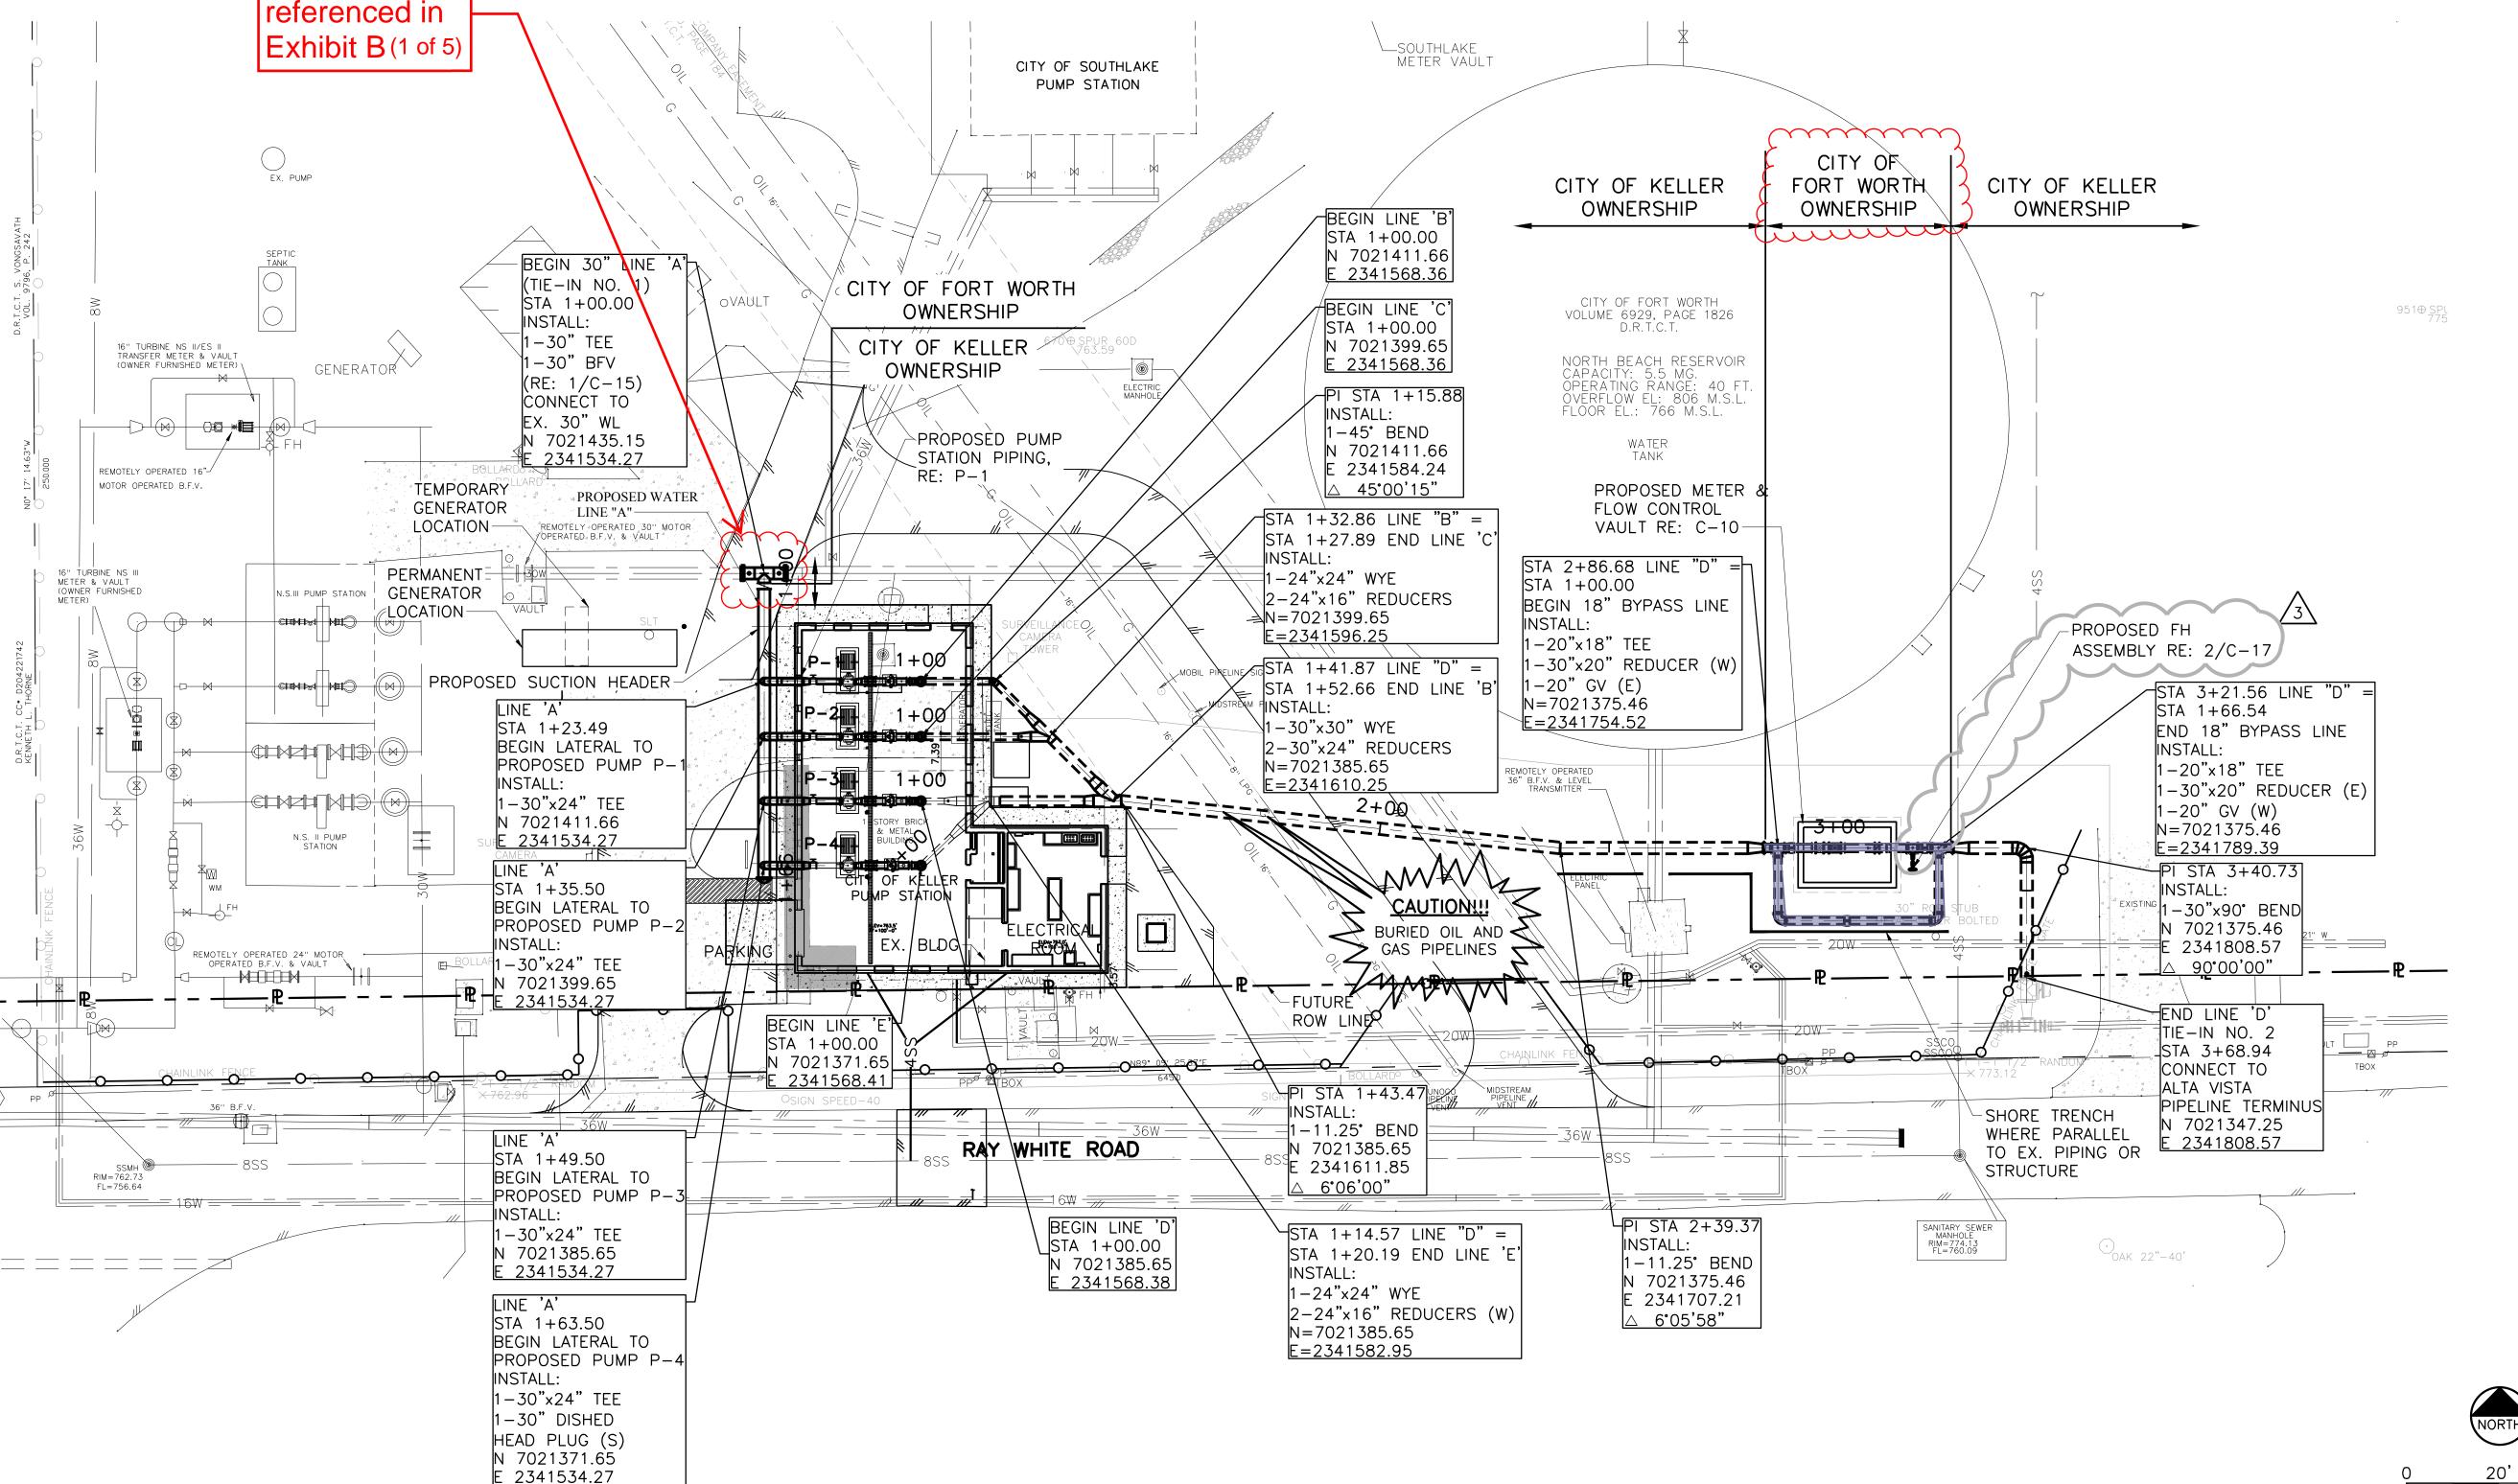


Oscar Cantu

Connection

Exhibit B Page 3 of 5

<u>NOTES</u>

- 1. CONTRACTOR SHALL VERIFY LOCATION AND DEPTH OF ALL UTILITIES PRIOR TO MANUFACTURING PIPE AND CONSTRUCTION. POTHOLING IS REQUIRED FOR ALL UTILITIES ON-SITE. LAY DRAWINGS SHALL BE ADJUSTED AS NECESSARY TO REFLECT ACTUAL LOCATIONS. NO EXCAVATION WILL BE ALLOWED FOR CONSTRUCTION UNTIL COMPLETE SURVEY NOTES ARE SUBMITTED.
- 2. ALL BURIED PIPING SHALL BE IN ENCASED IN FLOWABLE FILL. WHERE PROPOSED PIPE CROSSES EXISTING LINES, SUPPORT EXISTING PIPE WITH FLOWABLE FILL UP TO THE SPRINGLINE OF THE EXISTING PIPE.

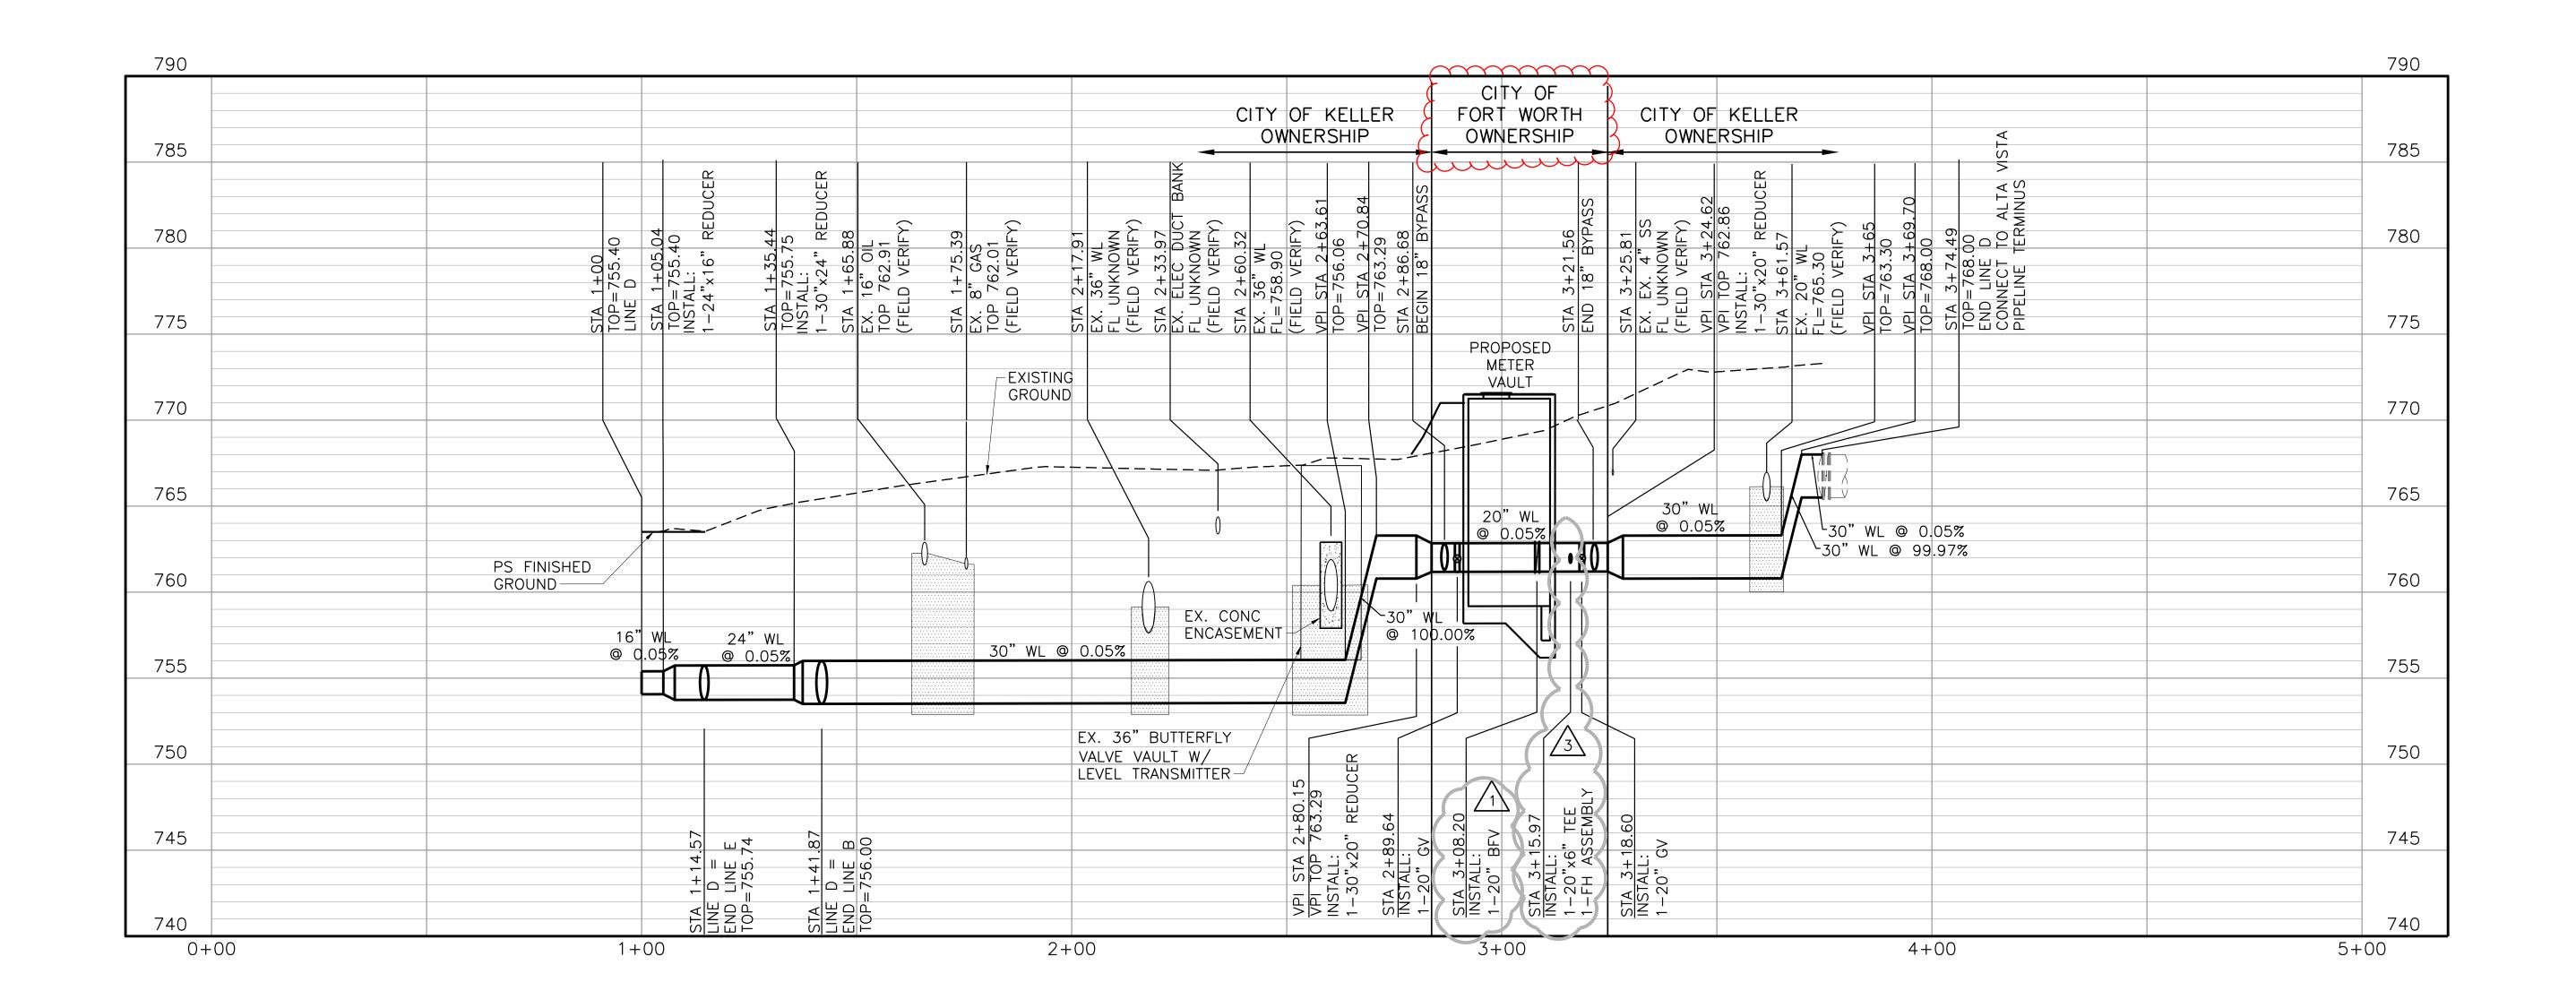

PROFILE - LINE D

SION

EXPAN

STATION

UMP

VIST,

C-6


 \sim

ISSUED FOR CONSTRUCTION


10/22/2018 3:17 PM N:\UTIL\DRAWINGS\CV-PS-DT-DET13.DWG


ACAD Rel 21.0s (LMS Tech)
N:\util\Drawings\CV-PS-DT
Oct 22, 2018 — 3:17pm
DEFEDENCES: N:\Stadacd\T

Oscar Cantu

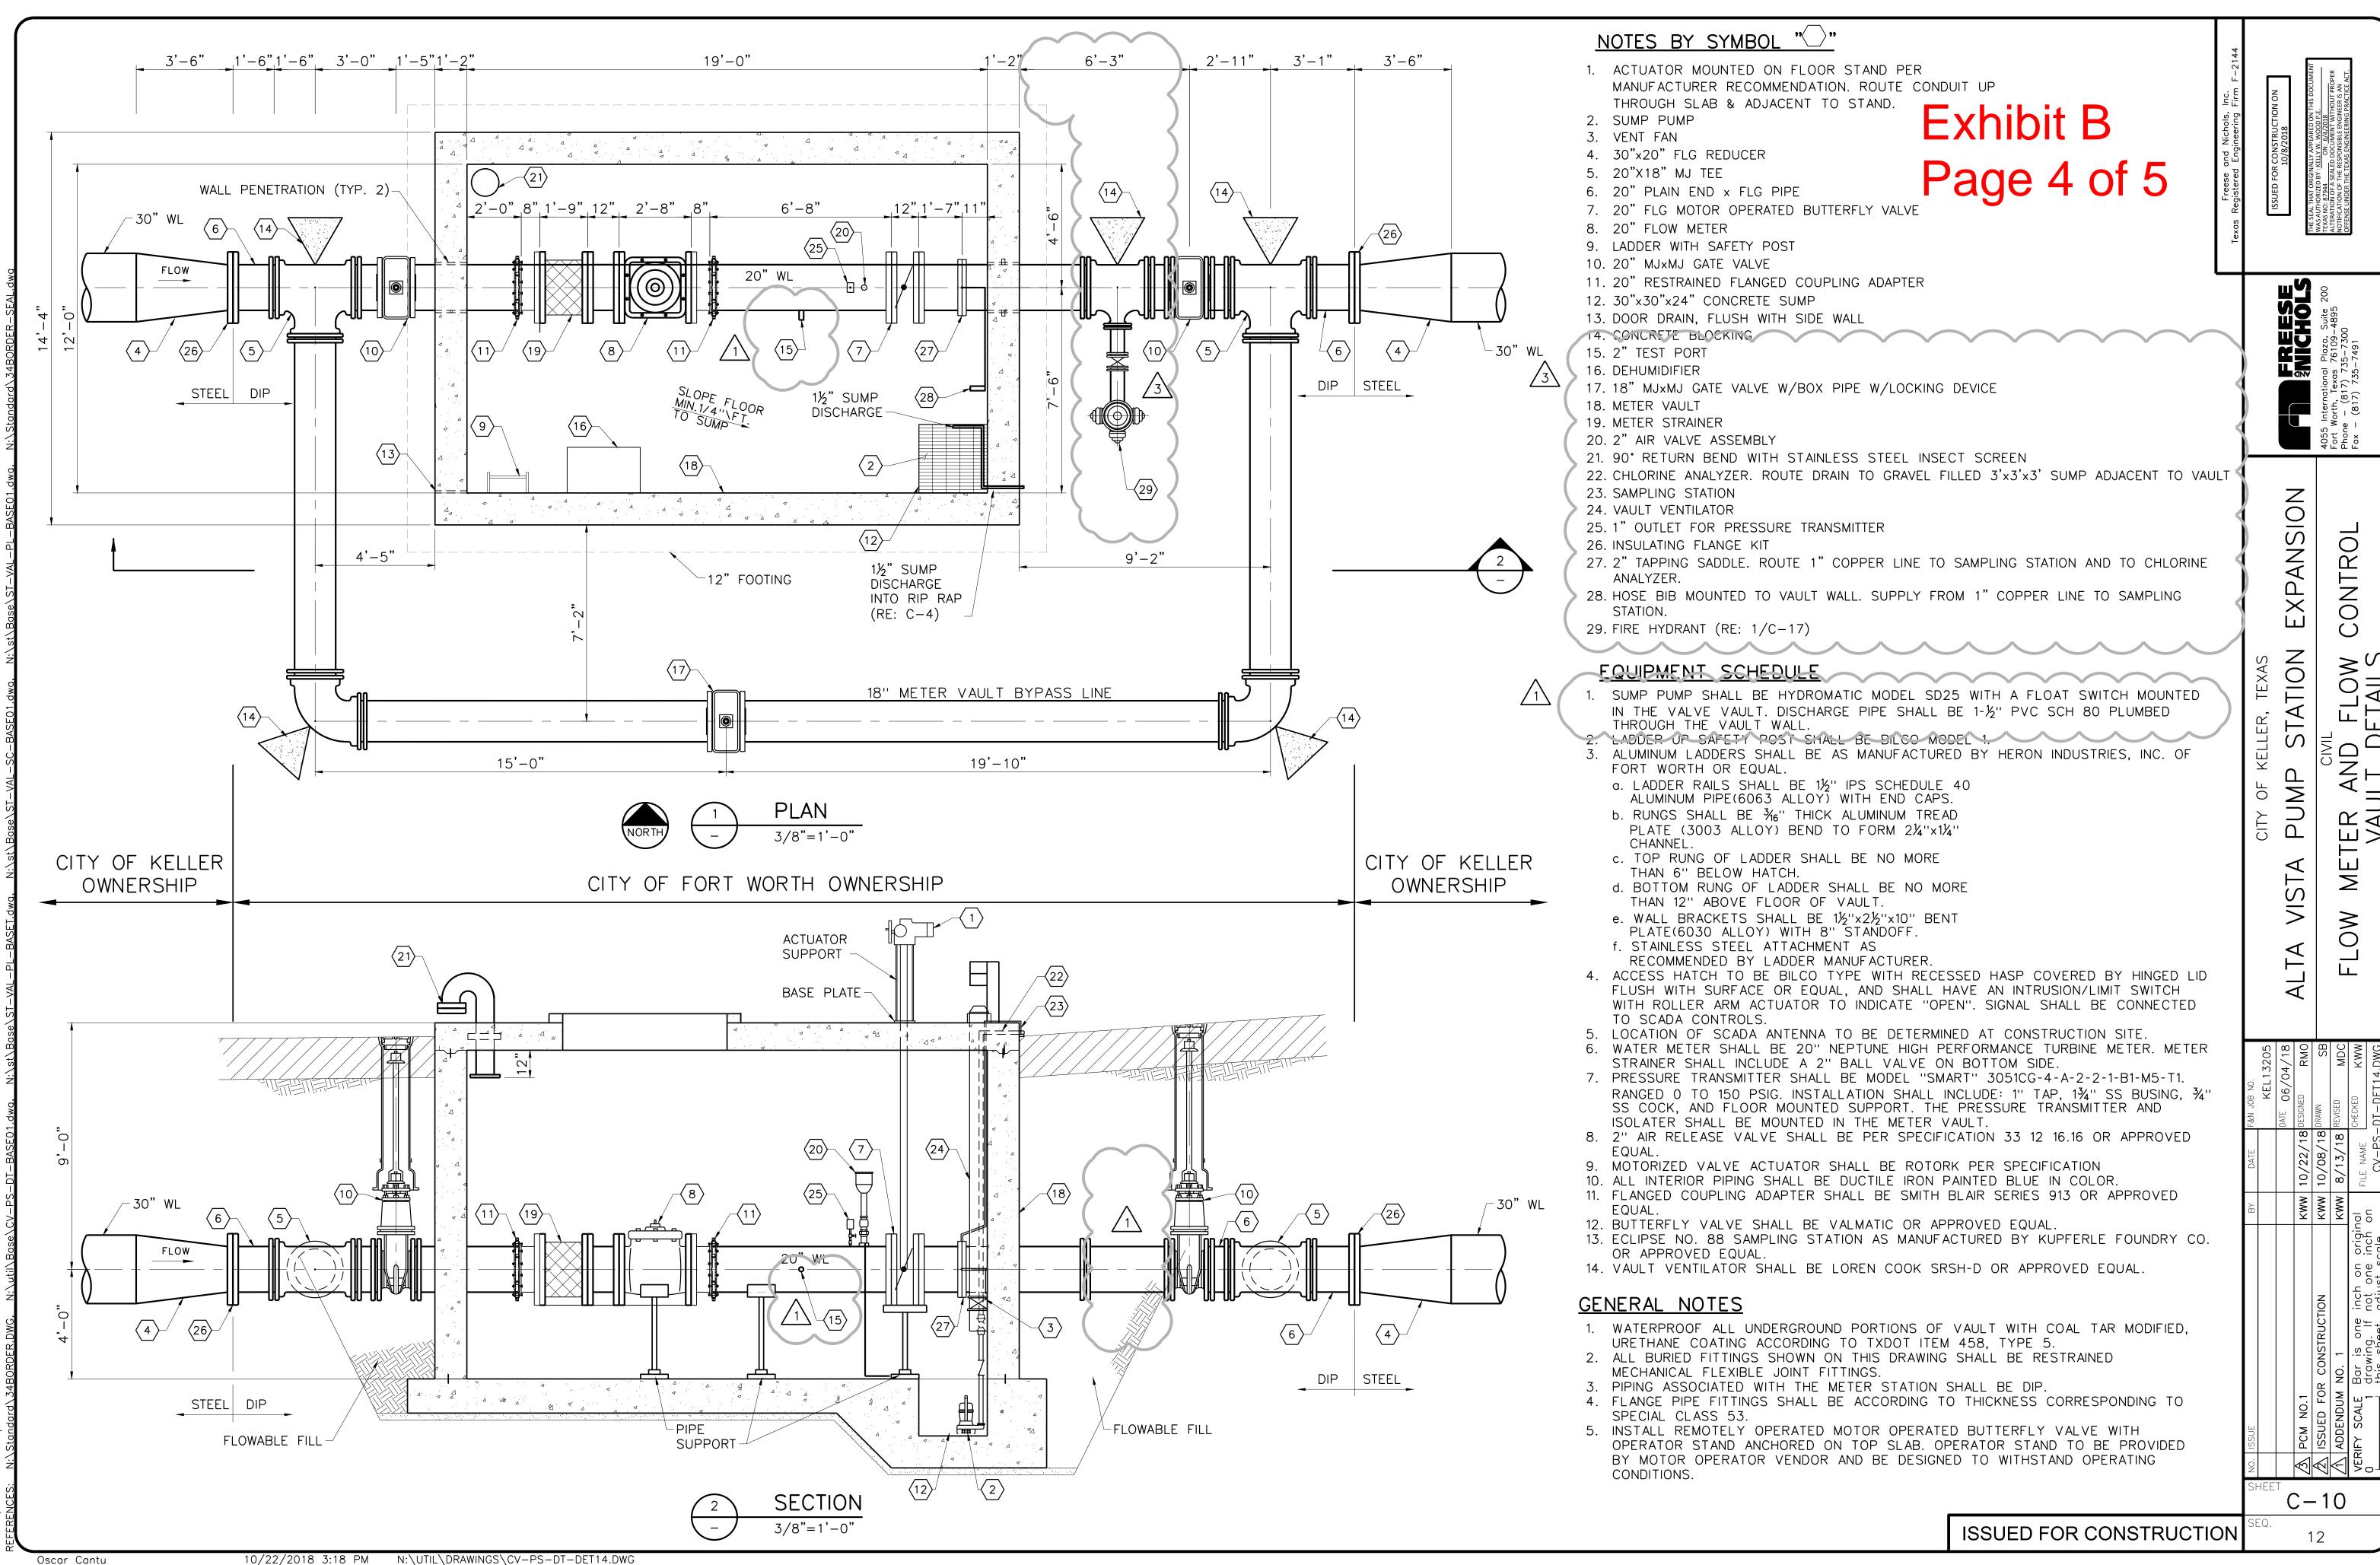


N:\UTIL\DRAWINGS\CV-PS-DT-DET14.DWG

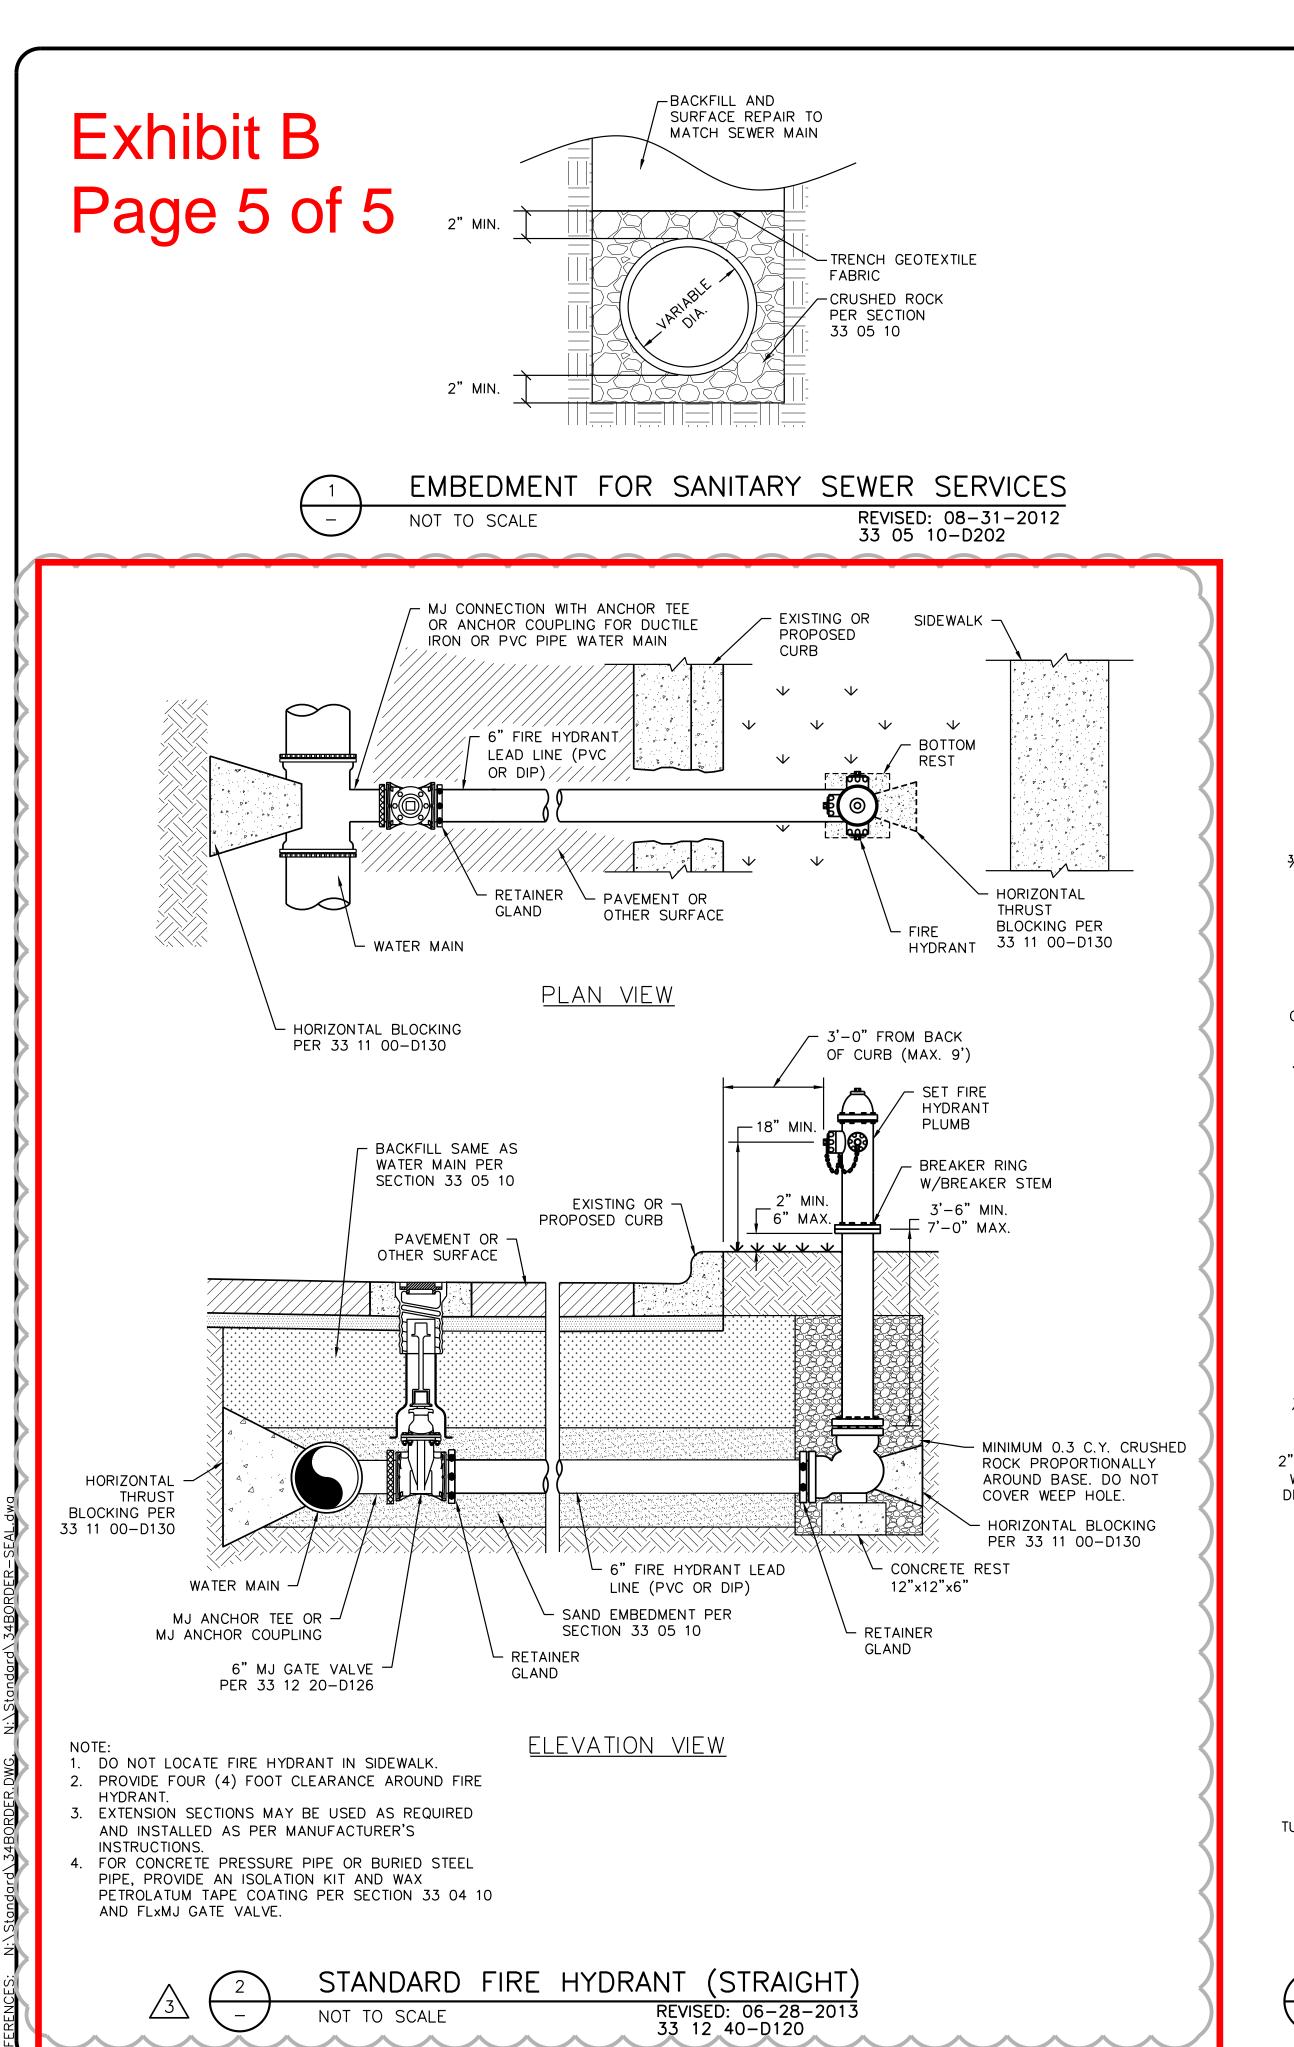

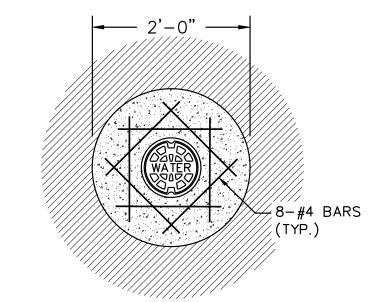

CONCRETE COLLAR (ASPHALT)

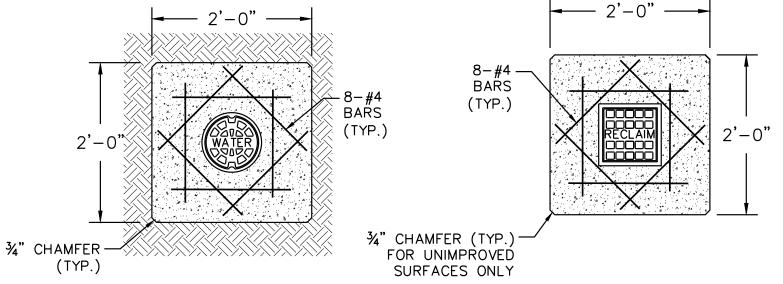

CONCRETE COLLAR (UNIMPROVED SURFACES)

GATE VALVE

CONCRETE COLLAR
(RECLAIMED WATER - ALL LOCATIONS)

PAVED AREAS UNPAVED AREAS CONCRETE COLLAR -┌─¾" CHAMFER (TYP.) - IF VALVE OPERATING NUT IS MORE THAN 3' BELOW AWWA THREE-PIECE-PAVEMENT SURFACE, PROVIDE VALVE BOX OR EXTENSION STEM TO 1' BELOW APPROVED EQUAL

PAVEMENT SURFACE.

- USE RETAINER GLANDS FOR VALVE RESTRAINT

1. GATE VALVES SHALL BE RESILIENT SEATED.

- 2. PROVIDE 3" MIN. OF COVER OVER REINFORCEMENT IN ALL
- 3. COLLARS SHALL BE 4,000 PSI CONCRETE PER SECTION 03 30 00.

%"×45° CHAMFER — 2" SQUARE STOCK -W/ 1" DIA. HOLE DRÍLLED THROUGH 1"ø SOLID — ROUND STOCK 1. 1" ROUND SOLID BAR & 2" SQUARE PER ASTM A-108-81. SAE 1020, COLD DRAWN OR **VARIES** 2. $2-\frac{1}{2}$ " SQUARE TUBING PER ASTM A-512-79, SAE 1020, COLD DRAWN OR BETTER. 3. ALL WELDS SHALL COMPLY WITH A.W.S. CODE FOR PROCEDURE, APPEARANCE AND QUALITY 2" SQUARE STOCK -W/ 1" DIA. HOLE DRILLED THROUGH 2½" SQUARE -TUBING W/ ¼" THICK WALL

VALVE STEM EXTENSION

WATER DISTRIBUTION GATE VALVE & BOX

(12" AND SMALLER) REVISED: 08-31-2012 NOT TO SCALE 33 12 20-D126

DETAILS SHOWN ON THIS SHEET PERTAIN ONLY TO WORK AT THE METER VAULT WITHIN THE LIMITS DEFINED FOR CITY OF FORT WORTH OWNERSHIP.

REFERENCES TO SPECIFICATIONS NOTED ON THESE DETAILS REFER TO CITY OF FORT WORTH STANDARD SPECIFICATIONS FOR PUBLIC WORKS CONSTRUCTION.

FREESE

 \mathbb{Z}

C - 17

19

ISSUED FOR CONSTRUCTION