



PROJECT NAME
C. These drawings are the sole property of DUNKIN SIMS STOFFELS, INC. The use of these drawings is hereby restricted to the original site for which they were prepared. Reproduction or reuse of these drawings in whole or in part without written permission of DUNKIN SIMS STOFFELS, INC. is strictly prohibited.

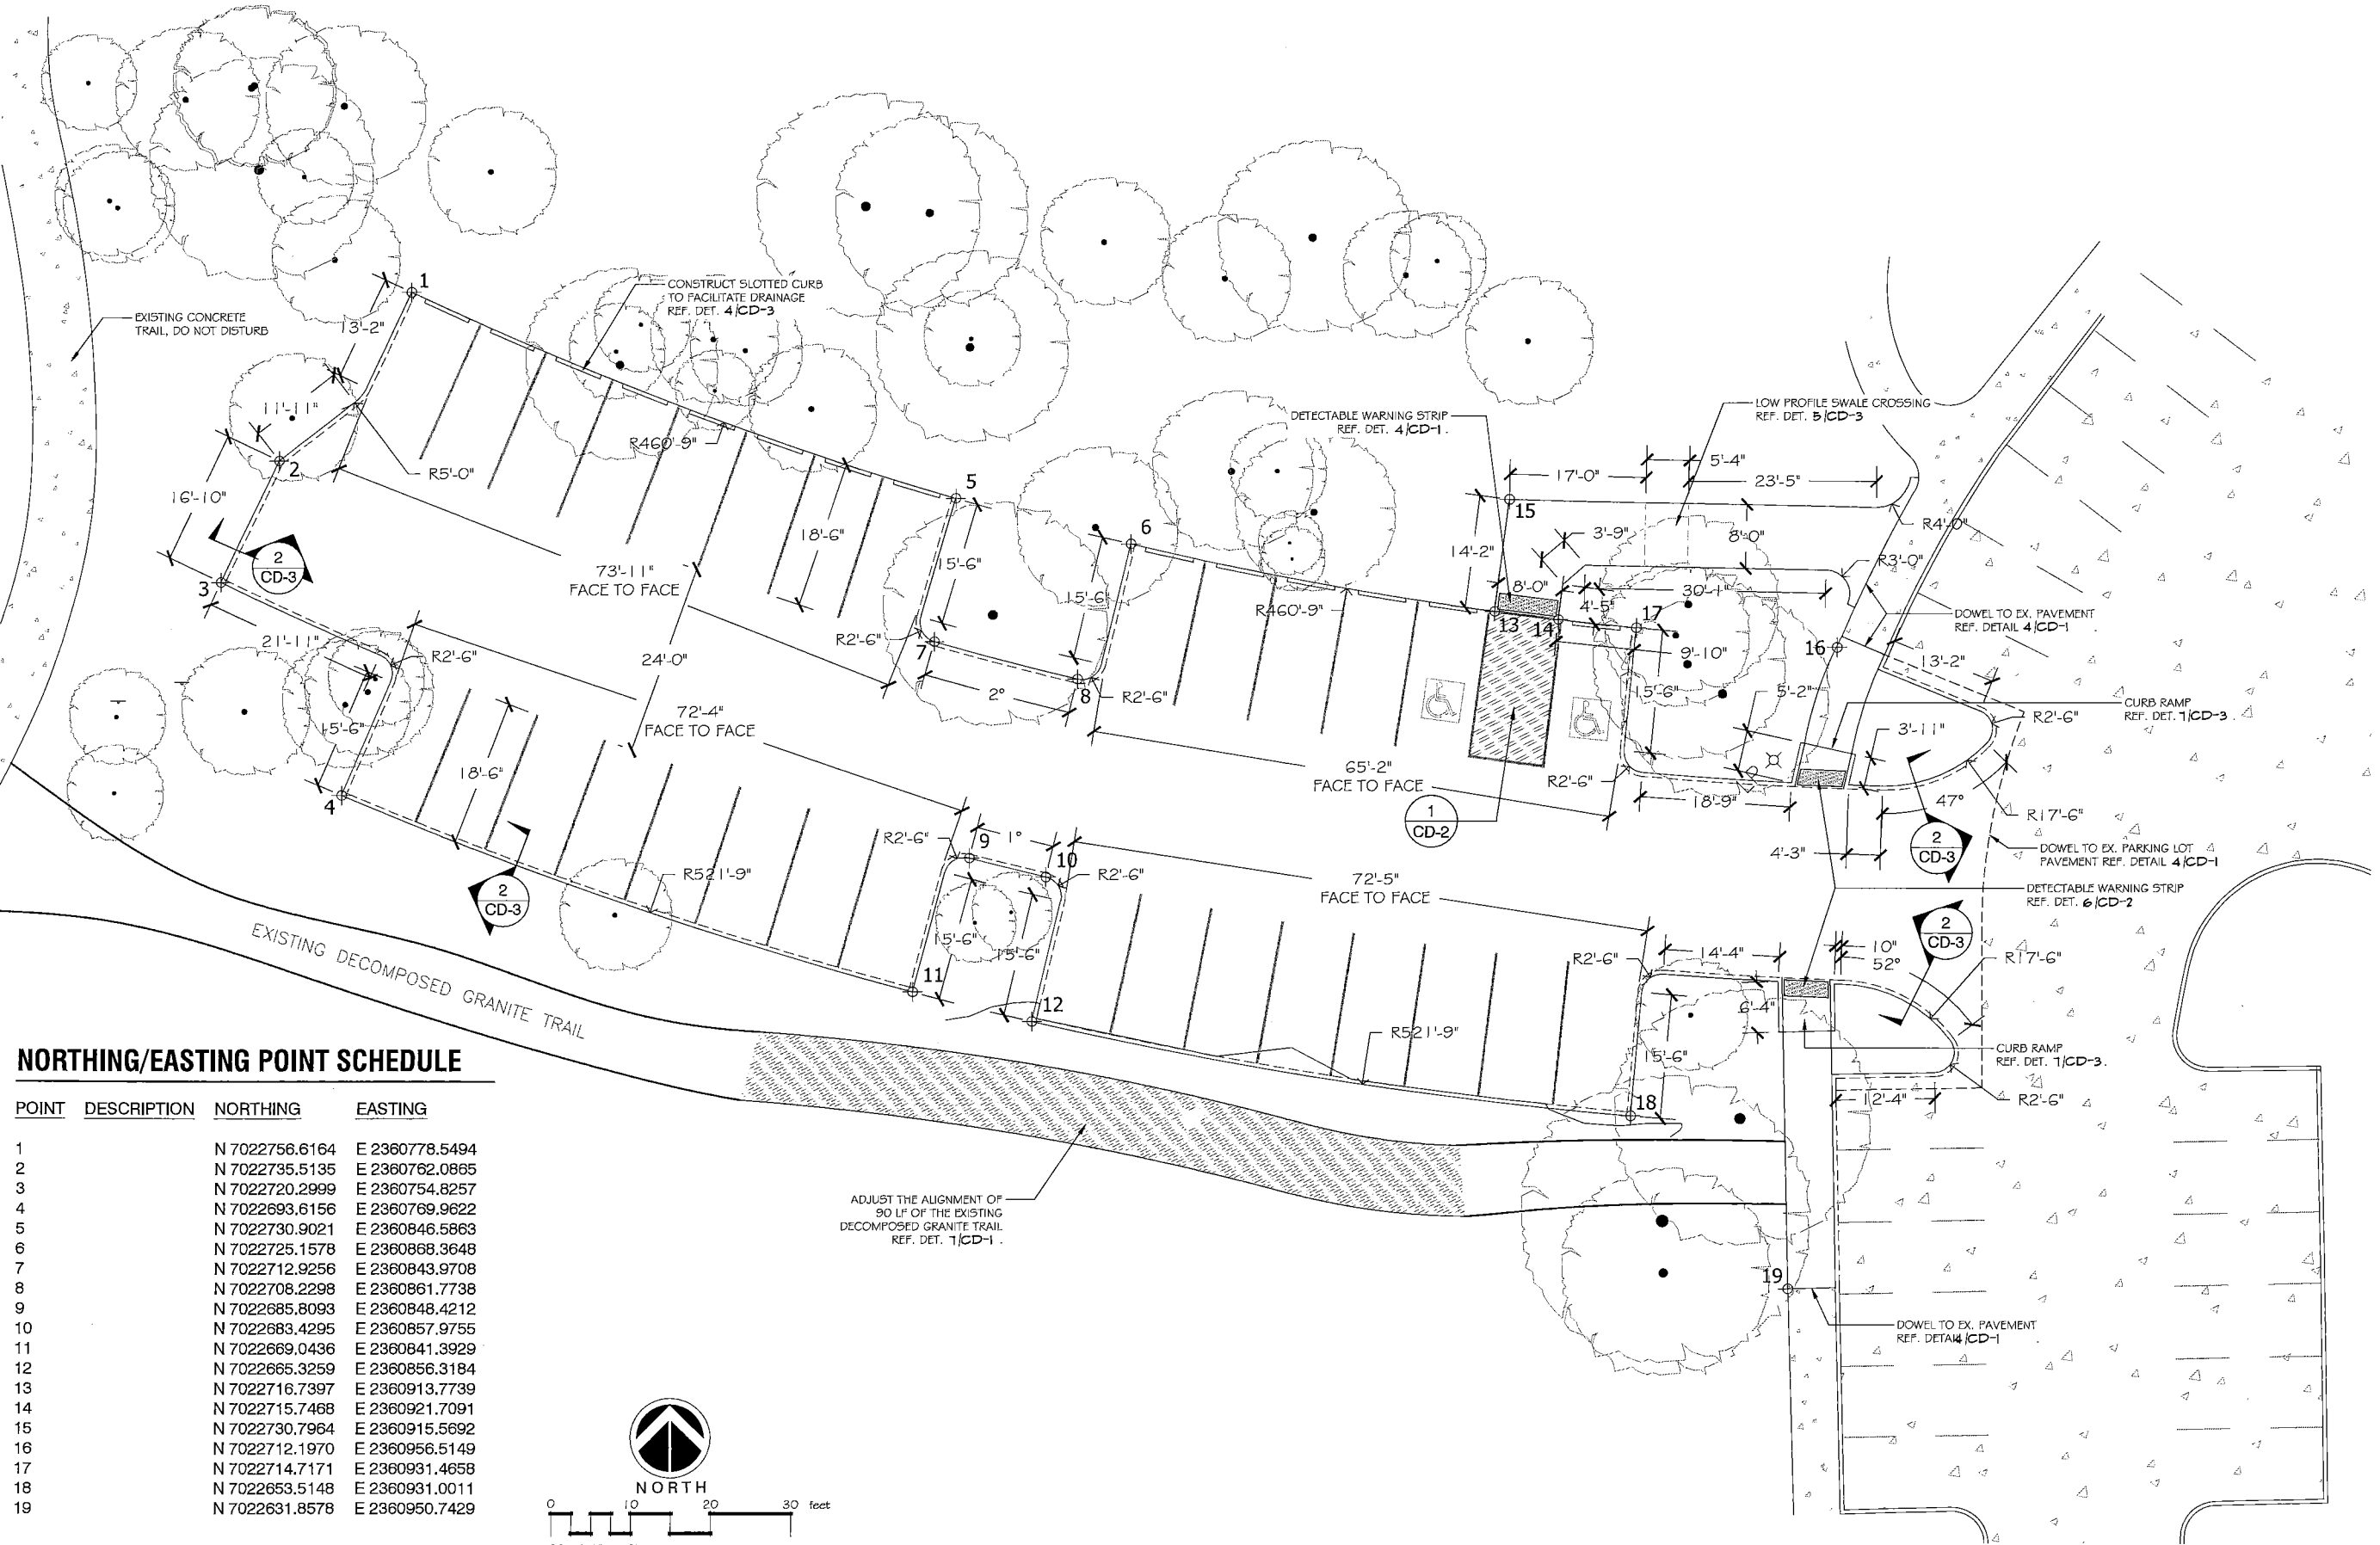

NORTHING/EASTING POINT SCHEDULE

POINT	DESCRIPTION	NORTHING	EASTING
1		N 7022756.6164	E 2360778.5494
2		N 7022735.5135	E 2360762.0865
3		N 7022720.2999	E 2360754.8257
4		N 7022693.6156	E 2360769.9622
5		N 7022730.9021	E 2360846.5863
6		N 7022725.1578	E 2360868.3648
7		N 7022712.9256	E 2360843.9708
8		N 7022708.2298	E 2360861.7738
9		N 7022685.8093	E 2360848.4212
10		N 7022683.4295	E 2360857.9755
11		N 7022669.0436	E 2360841.3929
12		N 7022665.3259	E 2360856.3184
13		N 7022716.7397	E 2360913.7739
14		N 7022715.7468	E 2360921.7091
15		N 7022730.7964	E 2360915.5692
16		N 7022712.1970	E 2360956.5149
17		N 7022714.7171	E 2360931.4658
18		N 7022653.5148	E 2360931.0011
19		N 7022631.8578	E 2360950.7429

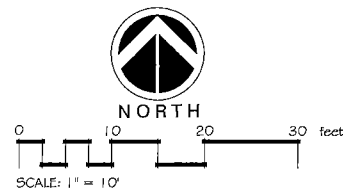

**Dunkin
Sims
Stoffels,
Inc.**

LANDSCAPE ARCHITECTS/PLANNERS

622 WEST STATE STREET
DALLAS, TEXAS 75248
PHONE: (214) 553-5718
FAX: (214) 553-5718



THIS DRAWING IS RELEASED FOR REVIEW ONLY UNDER THE AUTHORITY OF ROBERT T. STOFFELS, L.A. #1025 ON 4/16/2018.

Smithfield Parking Expansion

City of Keller, Texas

Issue Date:
April 16, 2018

Revisions:

Site Layout

SL-1