




③ West Elevation - Facing the Yard
SCALE: 1/4" = 1'-0"

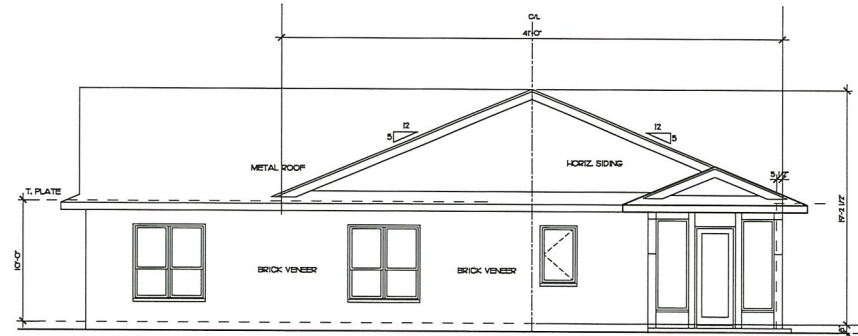


② North Elevation - Facing the Drive
SCALE: 1/4" = 1'-0"

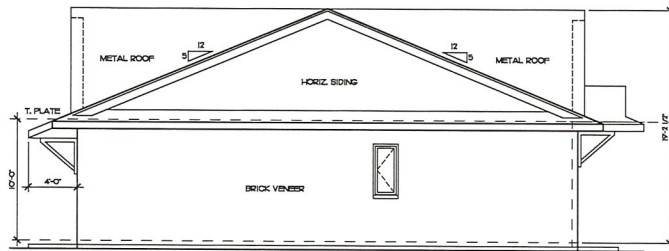


④ East Elevation
SCALE: 1/4" = 1'-0"

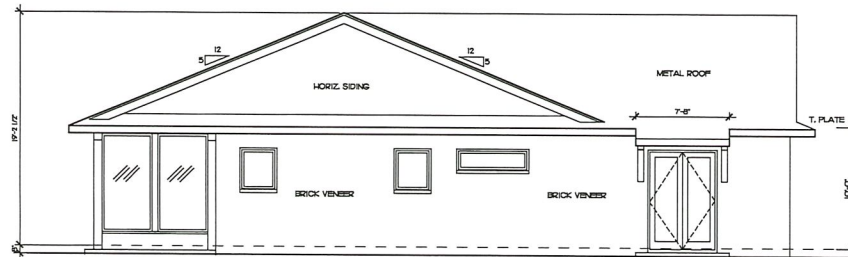

⑤ South Elevation
SCALE: 1/4" = 1'-0"

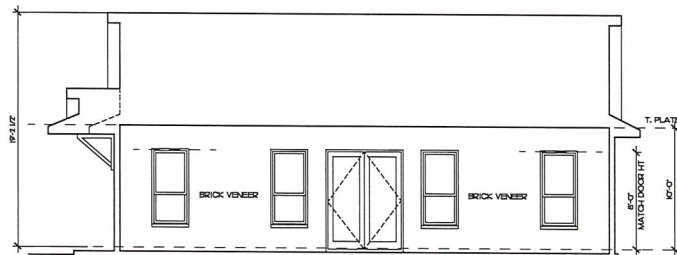


⑥ Elevation @ Screened Porch Interior
SCALE: 1/4" = 1'-0"

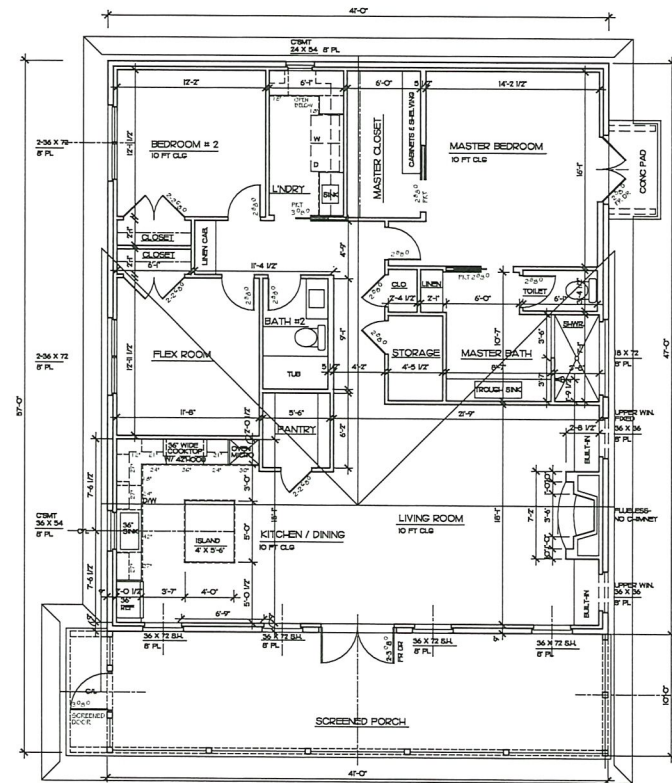

SQ. FT. AREA CALCULATIONS	
FIRST FLOOR HVAC AREA:	1927 SF
COVERED PORCHES SQ. FT.	410 SF
TOTAL CONSTRUCTION SQ. FT.	2337 SF

② Floor Plan
SCALE: 1/4" = 1'-0"

REVISIONS	
#	DATE

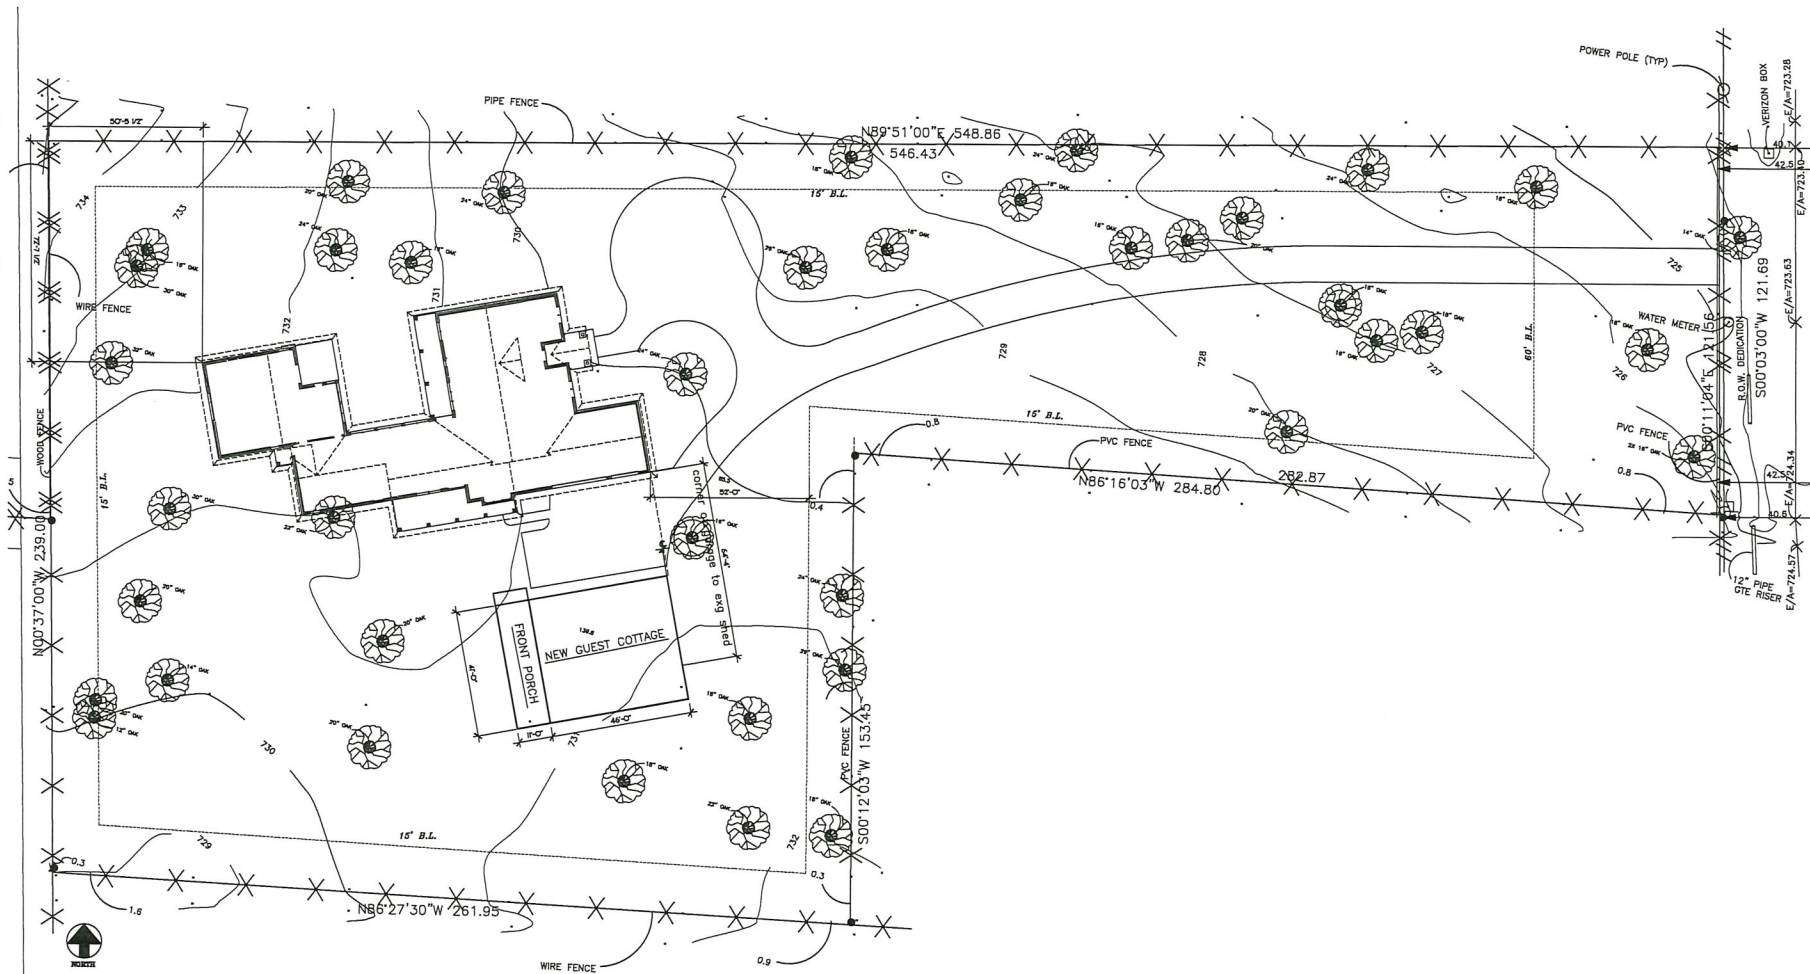

1 ARCHITECTURAL SITE PLAN
SCALE 1/16" = 1'-0"

1927
410
2337

NEW COTTAGE	
SQ. FT. AREA CALCULATIONS	
FIRST FLOOR HVAC AREA	1927
COVERED PORCH SQ. FT.	
TOTAL CONSTRUCTION SQ. FT.	2337

Boerder - Snyder Architects
4445 Alpha Road, Suite 105B, Dallas, Texas 75244
(214) 696-6652

REVISIONS	
#	DATE

A Cottage for
Nic and Janine Stevens
1660 Willis Lane Keller, TX 76248

19 MAR 2019

A1

PAGE NUMBER	DATE	
PROJECT		

COMMENTS	ACTIONS/TASKS
March 18th Submission for the SUP	1 1896 HVAC sq. footage
	2 451 covered porch 41x57
	3 2347 Total sq. footage Footprint
	4
Updated May due to math miscalc.	5 1927 HVAC sq. footage 41x57
	6 410 covered porch Footprint
	7 2337 Total Square Footage
	8 NO change
	9
	10
	11
	12
	13
	14
	15
	16
	17
	18
	19
	20
	21
	22
	23
	24
	25
	26
	27
	28