


PROPOSE BARN EXPANSION

NO CHANGES TO CURRENT ROOF LINE

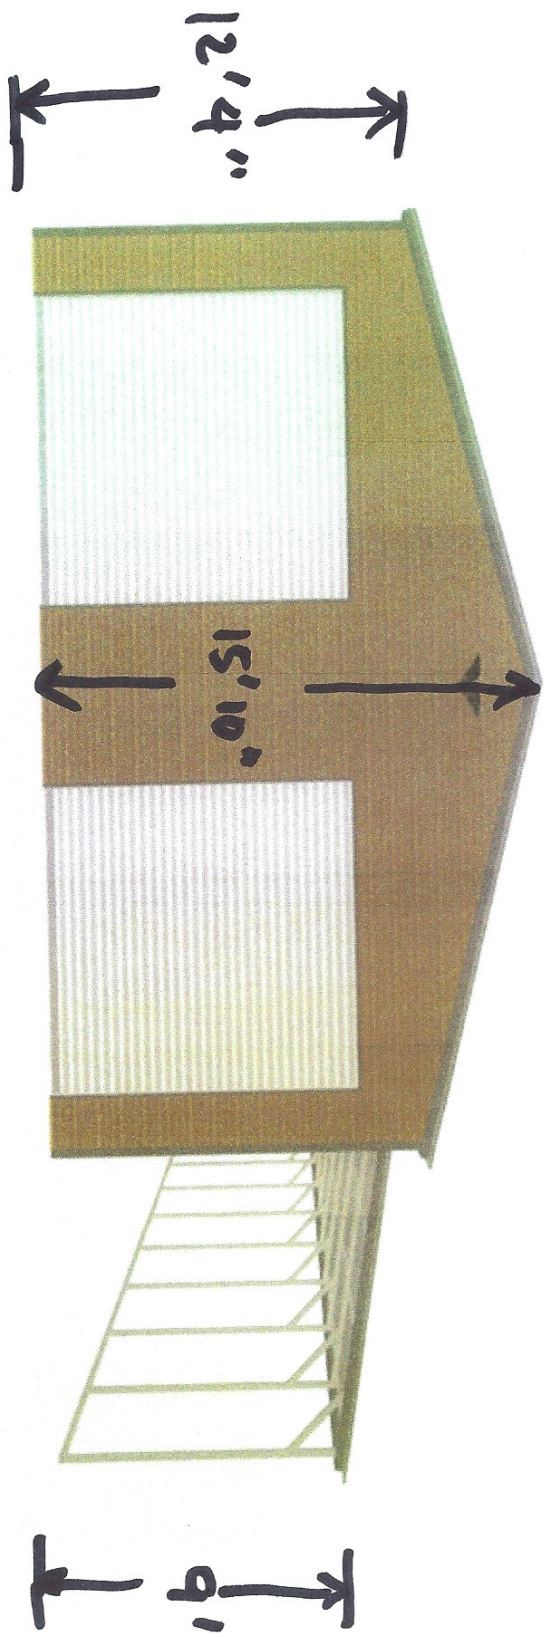

40' W x 50' L x 12'9" H

BARN EXPANSION:

$$10' \times 30' =$$

300 SQ FT

LEAN TO:

$$10' \times 50' =$$

500 SQ FT

800 SQ FT TOTAL EXPANSION