

Client:  
Goody Goody Liquor  
Corporate Offices  
10370 Olympic Dr.  
Dallas, Texas 75220

Project Address:  
Goody Goody Liquor  
720 South Main St.  
Keller, Texas 76248

Date: 1/10/2022

Revised: 1/18/2022

Revised:

Approved as is:

Approved with changes:


Customer Approval: \_\_\_\_\_

Date: \_\_\_\_\_


Comments: \_\_\_\_\_



**1 FRONT EAST ELEVATION VIEW**  
NO SCALE

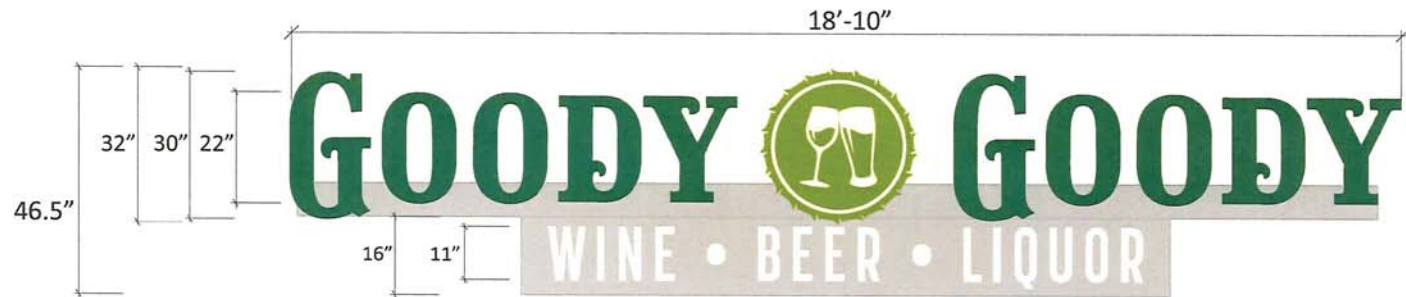

**2 SIGN VIEW**  
NO SCALE

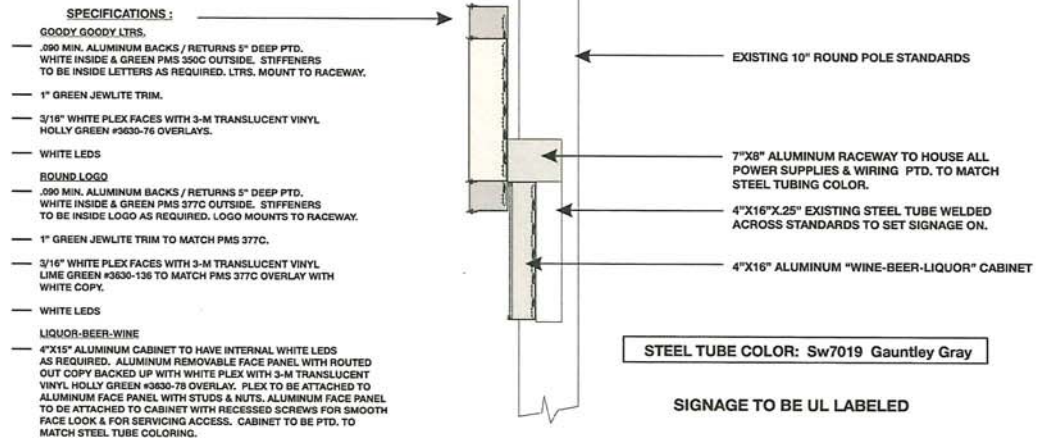

**3 THRU SECTION**  
NO SCALE

Client:  
 Goody Goody Liquor  
 Corporate Offices  
 10370 Olympic Dr.  
 Dallas, Texas 75220

Project Address:  
 Goody Goody Liquor  
 720 South Main St.  
 Keller, Texas 76248

Date: 1/10/2022

Revised: 1/18/2022

Revised: 2/24/2022

Revised:

Approved as is:

Approved with changes:

Customer Approval: \_\_\_\_\_


Date: \_\_\_\_\_

Comments: \_\_\_\_\_


\_\_\_\_\_

\_\_\_\_\_


\_\_\_\_\_

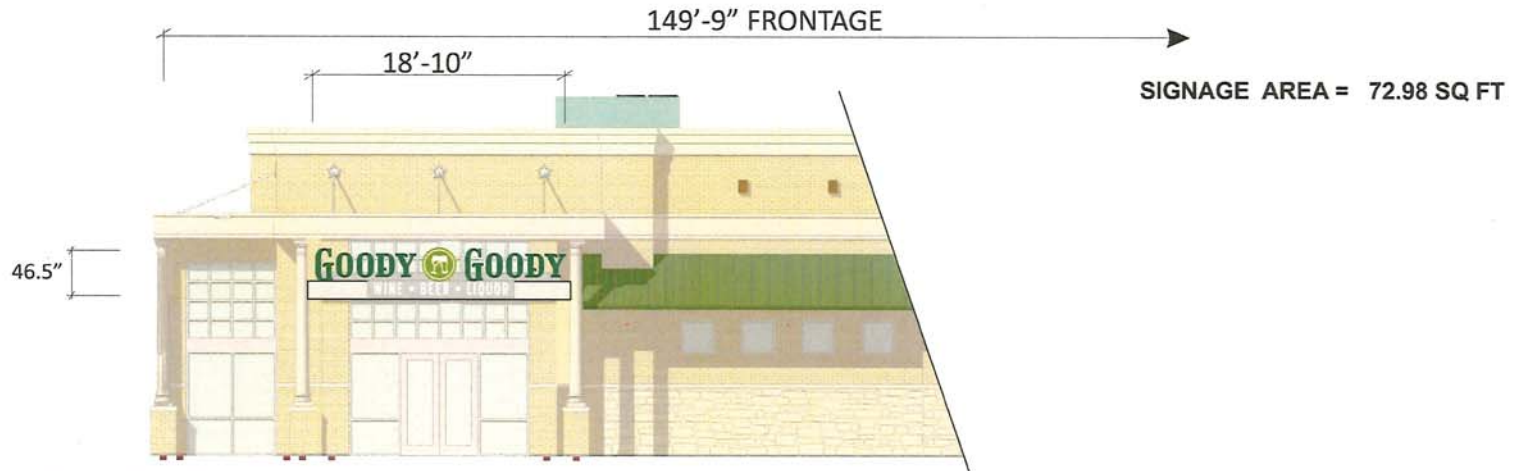

**1 FRONT NORTH ELEVATION VIEW**  
 NO SCALE

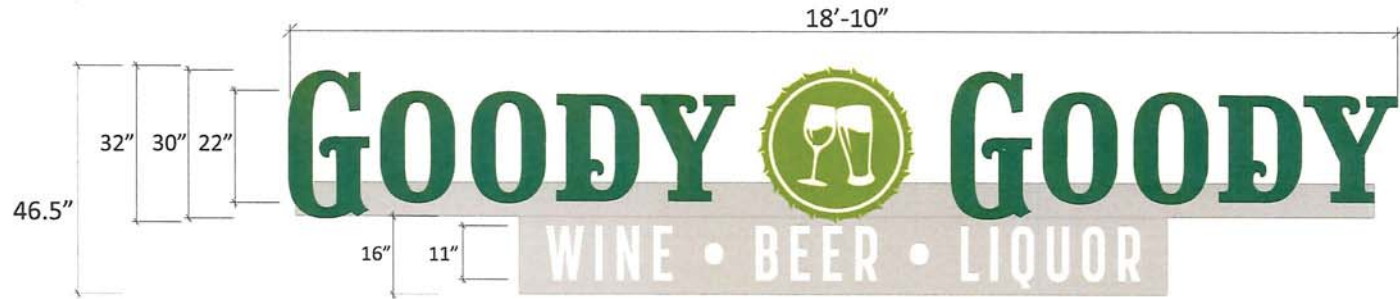

**2 SIGN VIEW**  
 NO SCALE

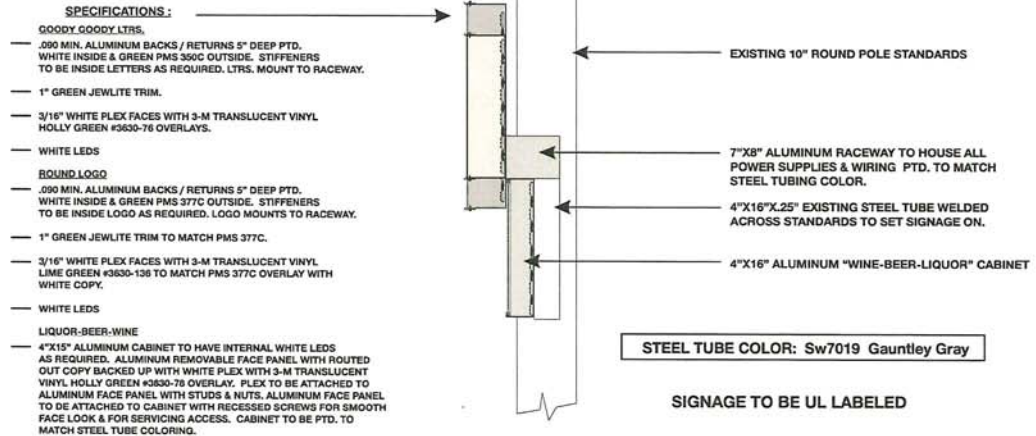

**3 THRU SECTION**  
 NO SCALE